


COUNTY SURVEYOR'S - SECTION CORNER TIES

SECTION	TOWNSHIP	RANGE	BOOK	PAGE	ELEVATION	UC ZONE	STATE PLANE COORD	LATITUDE	LONGITUDE
2	17N	6E	9	144					

18' x 1' up 1' on the East side of 18" diameter tree

18' x 1' up .5' on the East side of 8' x 8" wood post

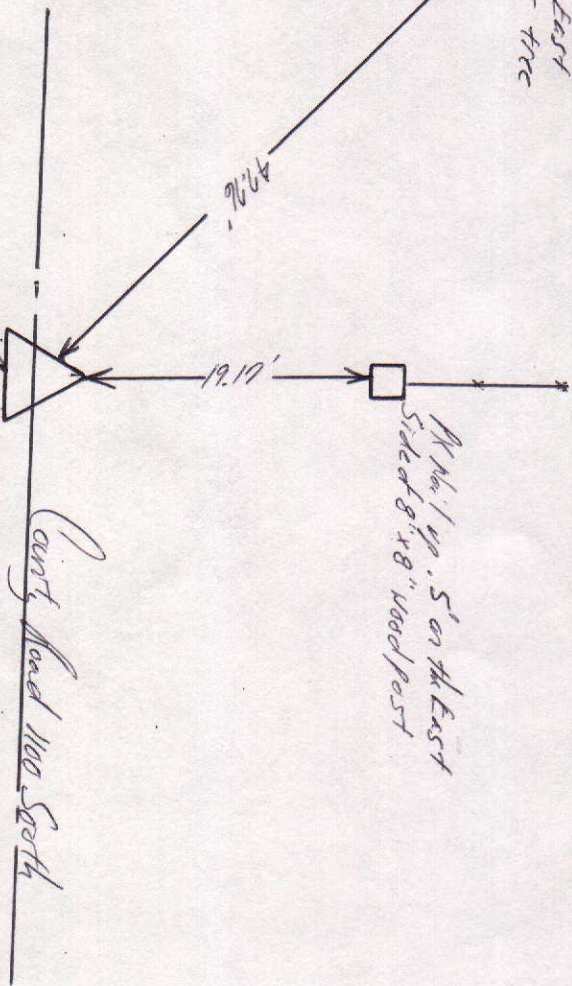

Chiseled 'v' in the North End of 5' x 6' Rock



SCALE 1" = 40'

SHEET ___ OF ___ SHEETS


Tied by: LP: JB Date: 8/8/95

Drawn by: BM Date: 8/24/95

Checked by: _____ Date: _____

DESCRIPTION OF MONUMENT

RR spike flush with surface of asphalt road

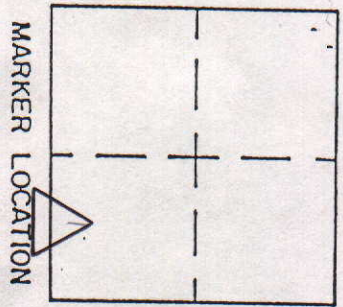

Approved: _____ Date: _____
COUNTY SURVEYOR

COUNTY SURVEYOR'S - SECTION CORNER TIES

SECTION	TOWNSHIP	RANGE	BOOK	PAGE	ELEVATION	UC ZONE STATE PLANE COORD	LATITUDE	LONGITUDE
2	17N	6E	10	8A		X =	Y =	

Chiseled "x" in 3' diameter rock

Chiseled "x" in top of 3' diameter rock

Conty Road 1000 South


Conty Road 750 West

53.38' PM 1/4 Sec 1 on the North Side of 10" Square corner post

NORTH
SCALE 1" = 40'
SHEET ___ OF ___ SHEETS

Tied by: 21:JB Date: 8/14/95
 Drawn by: BAM Date: 8/25/95
 Checked by: _____ Date: _____

DESCRIPTION OF MONUMENT
 RR Spike flush with surface of asphalt Road

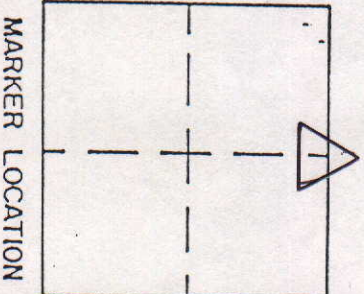

Approved: _____ Date: _____
 COUNTY SURVEYOR

COUNTY SURVEYOR'S - SECTION CORNER TIES							LATITUDE		LONGITUDE	
SECTION	TOWNSHIP	RANGE	BOOK	PAGE	ELEVATION	UC ZONE STATE PLANE COORD				
2	17N	6E	9	158		X=	Y=			



SCALE 1" = 40'

SHEET ___ OF ___ SHEETS

Tied by: LP: JB Date: 8/8/95



Drawn by: BAM Date: 8/24/95

Checked by: _____ Date: _____

DESCRIPTION OF MONUMENT

1/2" Iron Pipe .05' below surface of asphalt road

County Road 1050 South

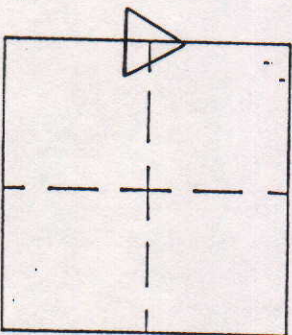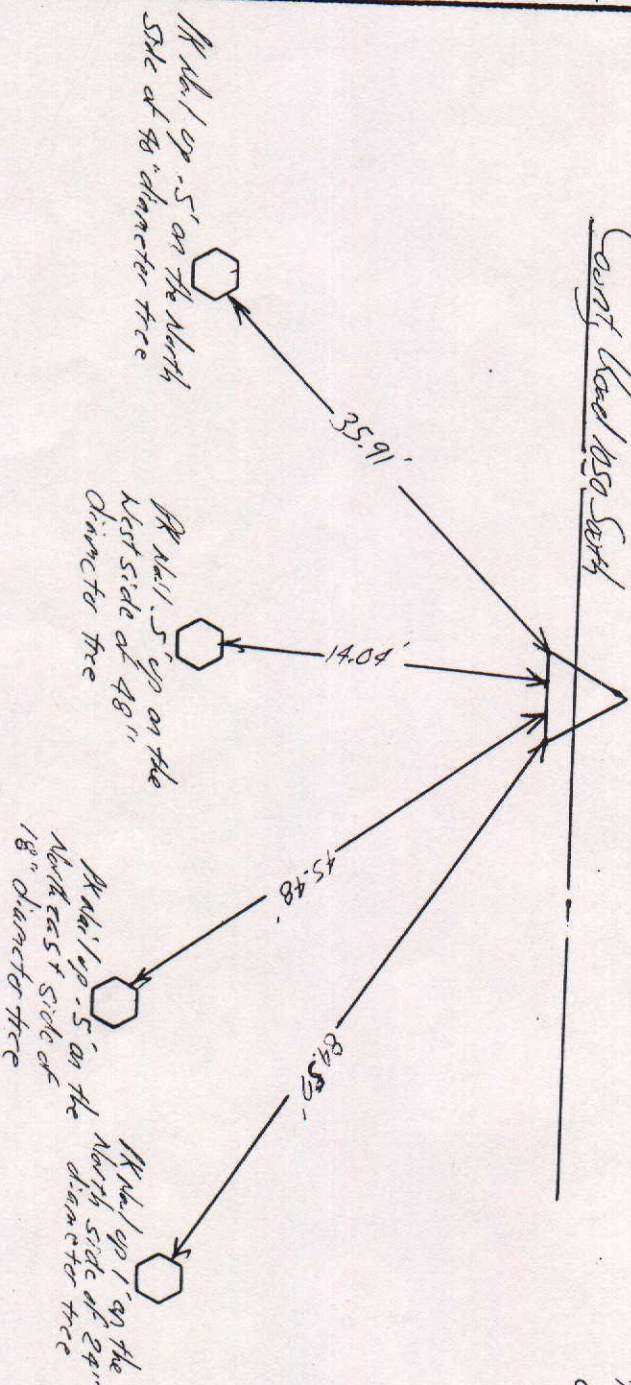


MARKER LOCATION

Approved: _____

COUNTY SURVEYOR

Date: _____

COUNTY SURVEYOR'S - SECTION CORNER TIES									
SECTION	TOWNSHIP	RANGE	BOOK	PAGE	ELEVATION	UC ZONE STATE PLANE COORD		LATITUDE	LONGITUDE
2	17	6				X =	Y =		

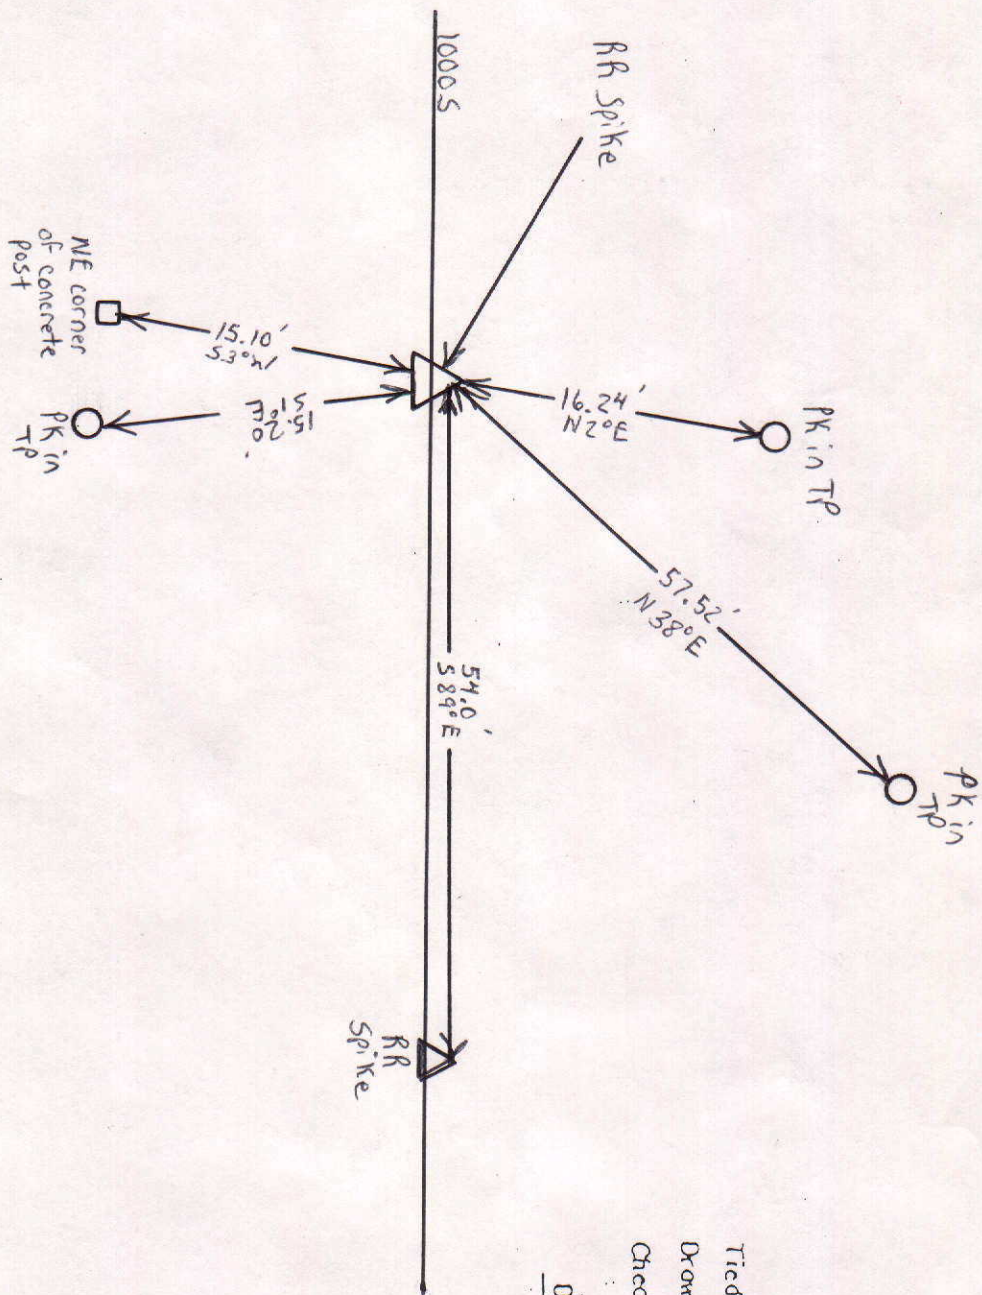

NORTH
SCALE 1" = 40'


SHEET ___ OF ___ SHEETS

Tied by: BAN; DM Date: 4-6-93

Drawn by: BAN Date: 4-26-93

Checked by: _____ Date: _____

DESCRIPTION OF MONUMENT

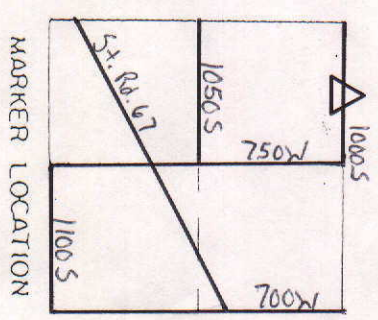


MARKER LOCATION

Approved: _____ Date: _____

COUNTY SURVEYOR


COUNTY SURVEYOR'S - SECTION CORNER TIES									
SECTION	TOWNSHIP	RANGE	BOOK	PAGE	ELEVATION	UC ZONE STATE PLANE COORD		LATITUDE	LONGITUDE
2	17	6				X =	Y =		

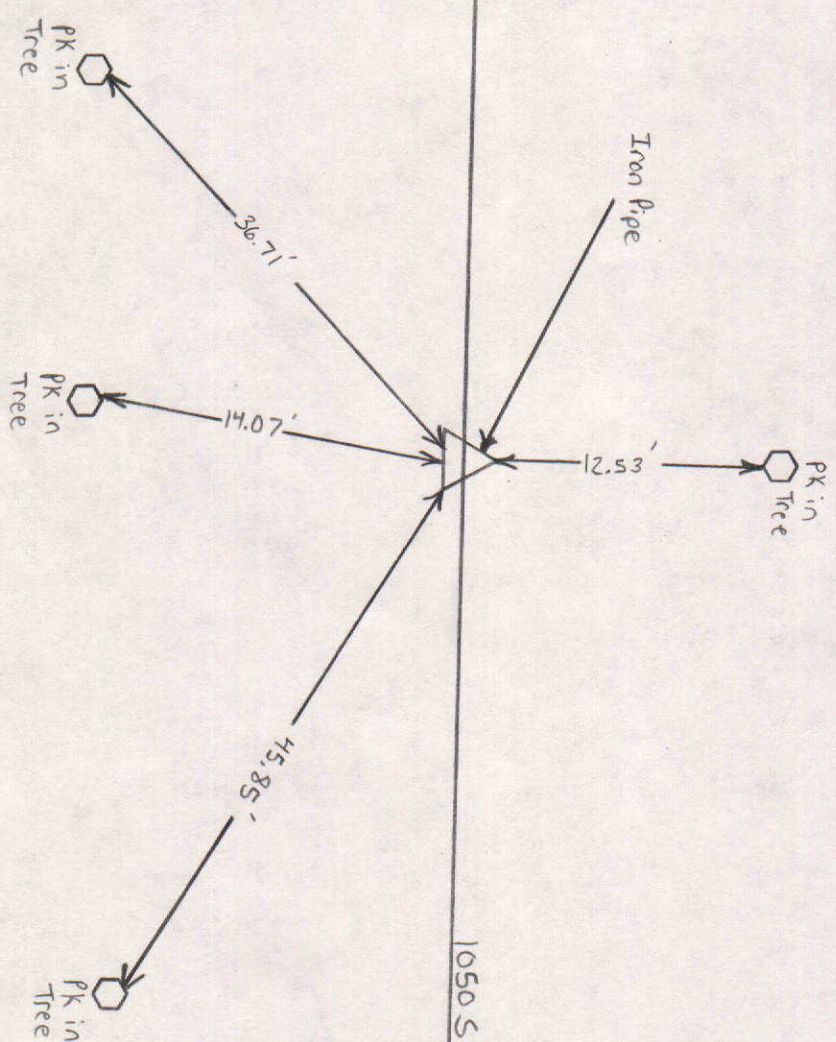


NORTH
SCALE 1" = 40'
SHEET ____ OF ____ SHEETS

Tied by: J.M. & T.G. Date: 7-31-90
Drawn by: BAN Date: 2-20-92
Checked by: _____ Date: _____

DESCRIPTION OF MONUMENT

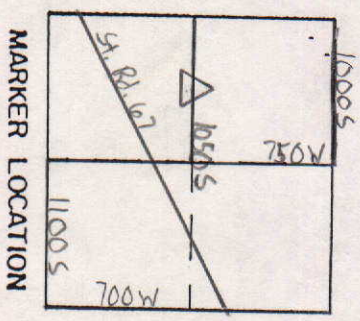

MARKER LOCATION

Approved: _____ Date: _____
COUNTY SURVEYOR

COUNTY SURVEYOR'S - SECTION CORNER TIES

SECTION	TOWNSHIP	RANGE	BOOK	PAGE	ELEVATION	UC ZONE	STATE PLANE COORD	LATITUDE	LONGITUDE
2	17N	6E	9	15A		X=	Y=		

At Sta. 1 on the East
Side of Combination Rd

51.61'

County Road 1050 South

13.81'

County Road 250 West

89.26'

At Sta. 1 on the East
Side of 28" diameter tree

25.20'

At Sta. 1 on the West Side of
Telephone pole

13.81'

NORTH

SCALE 1" = 40'

SHEET ___ OF ___ SHEETS


Tied by: LL: JB Date: 8/8/95

Drawn by: BHM Date: 8/24/95

Checked by: _____ Date: _____

DESCRIPTION OF MONUMENT

1" Iron Pipe flush with surface
of asphalt Road

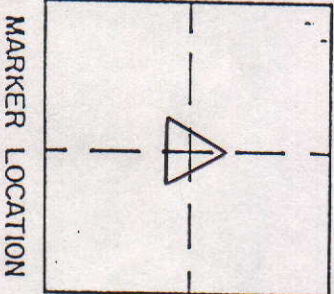


MARKER LOCATION

Approved: _____ Date: _____

COUNTY SURVEYOR

COUNTY SURVEYOR'S - SECTION CORNER TIES

SECTION	TOWNSHIP	RANGE	BOOK	PAGE	ELEVATION	UC ZONE STATE PLANE COORD		LATITUDE	LONGITUDE
2	17N	6E				X=	Y=		

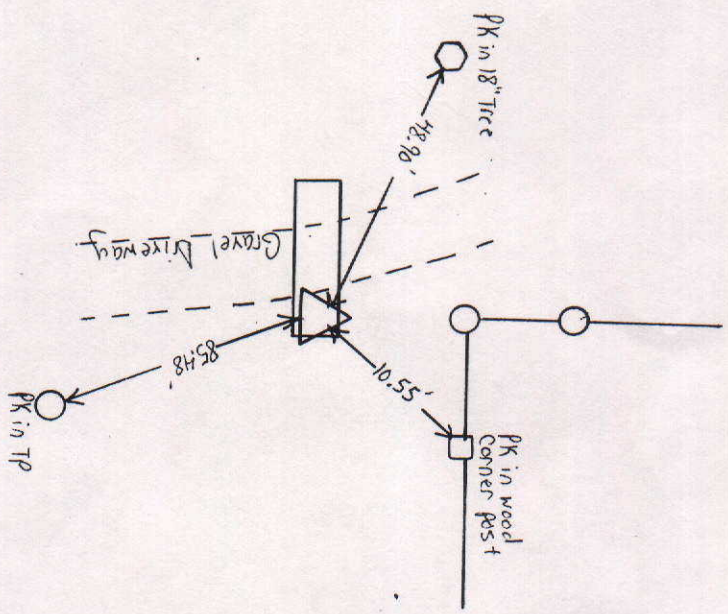

SCALE 1" = 40'

SHEET ___ OF ___ SHEETS


Tied by: _____ Date: _____

Drawn by: GAN Date: 12-14-94

Checked by: _____ Date: _____

DESCRIPTION OF MONUMENT

Painted "x" on culvert

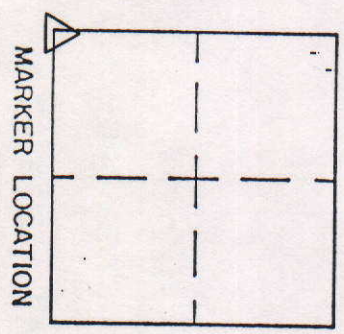


Approved: _____ Date: _____

COUNTY SURVEYOR

COUNTY SURVEYOR'S - SECTION CORNER TIES

SECTION	TOWNSHIP	RANGE	BOOK	PAGE	ELEVATION	UC ZONE	STATE PLANE COORD	LATITUDE	LONGITUDE
2	17N	6E	9	148		X=	Y=		

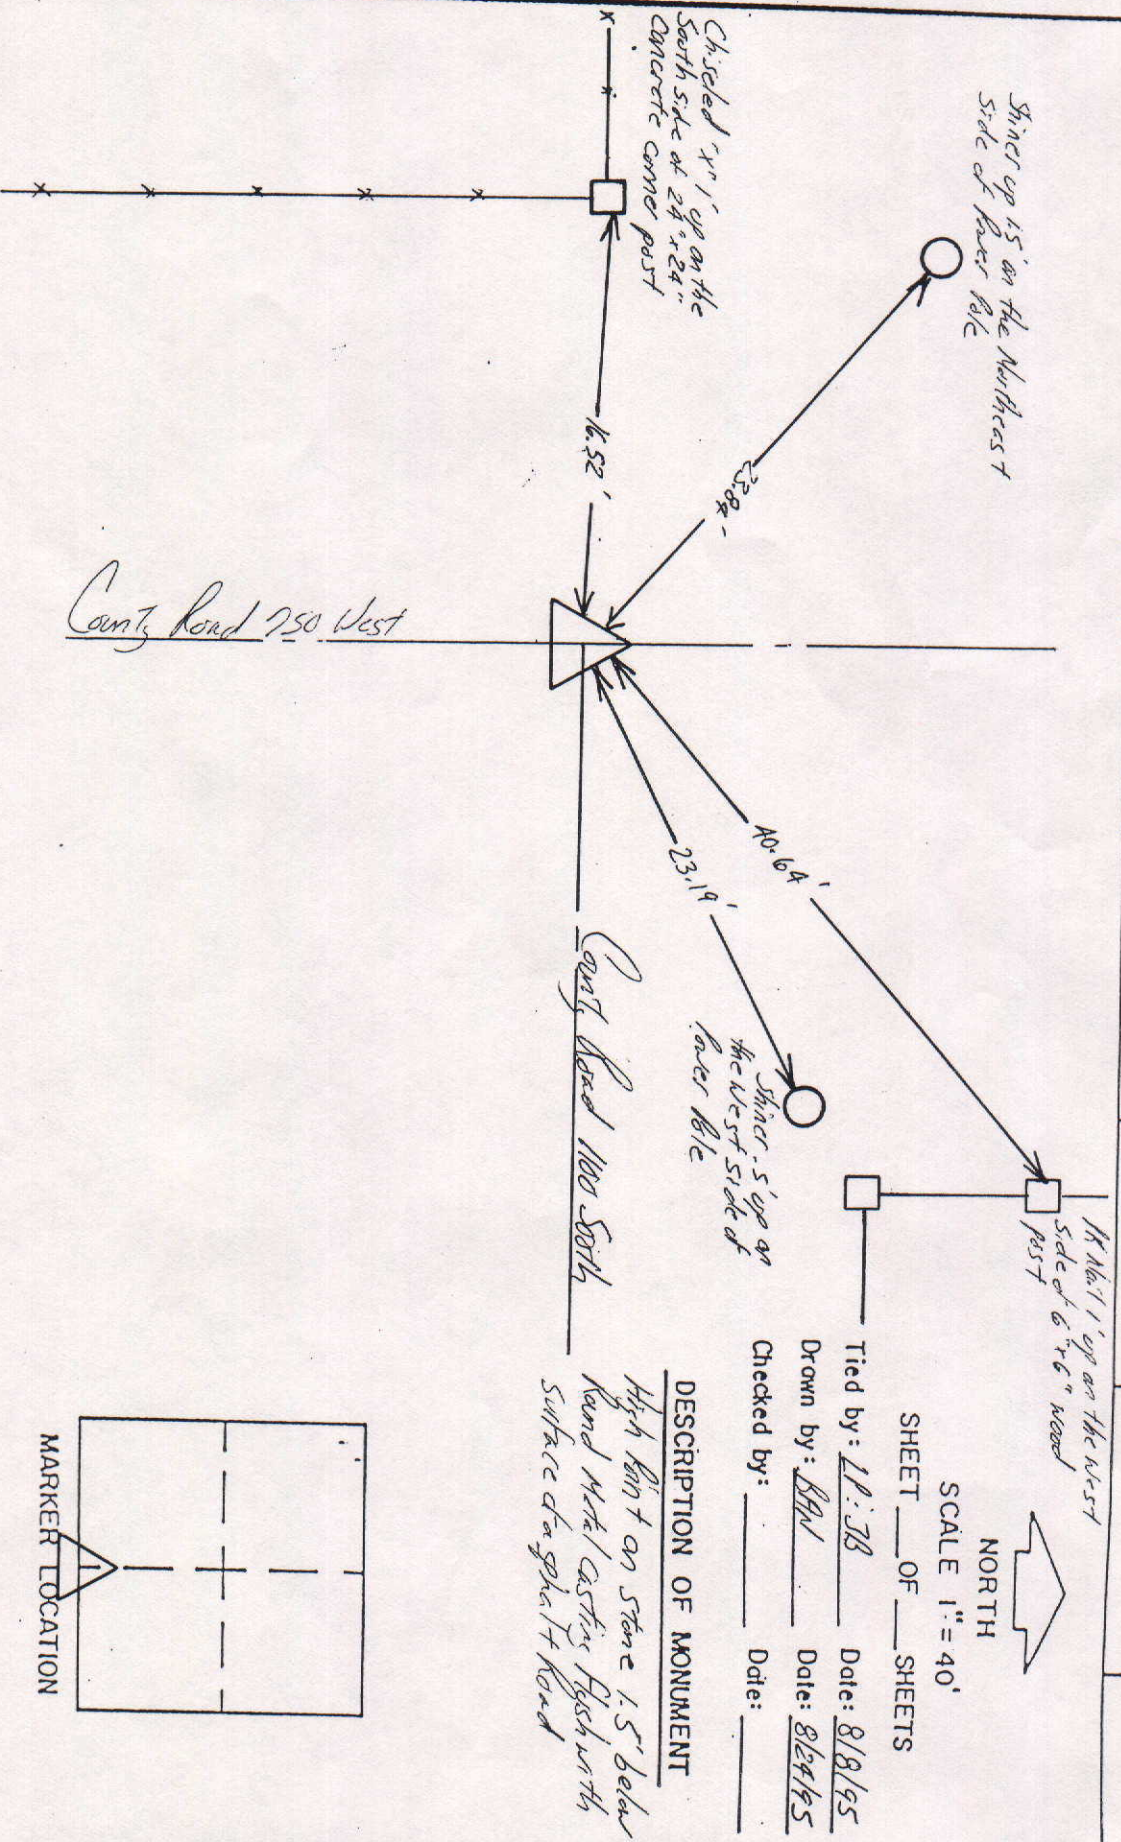

Approved: _____ Date: _____

COUNTY SURVEYOR

Township 17 North, Range 6 East, 2d Meridian, Indiana.

CHS. LKS.

80.00 Section corner.

North Between Sec 2 & 3.

17.83 A Buckeye 12 in. diam.

34.00 A Beech 13 in. diam.

40.00 gr. Sec. corner. Ironwood 4 S. 7 E 23

Buckeye 13 N 33 W 24

49.95 A Stream 50 lks. S.W.

53.57 A Beech 24 in. diam.

70.83 A Beech 18 in. diam.

79.91 Intersected North Boundary 100 lks. west of post

Beech 18 S. 5 W 19

do 12 N 30 E. 9

Land same. Sycamore, Beech, Elm, Sugar. Oak
length, Ironwood, Spice &c.

North Between Sec. 9 & 10

17.97 An Elm 48 in. diam.

35.31 A Beech 6 in. diam.

40.00 gr. Sec. corner Beech 18 S. 28 E 27

Ash 18 N 74 W 7

60.07 A Beech 12 in. diam.

70.65 A Hickory 23 in. diam.

80.00 Set post corner to Sec. 3. 4. 9. 10.

Dogwood 6 S 61 E 19

Beech 6 N 60 W 33

Land Level, rich. Ash, Sugar, Elm, Oak, & length & spice &c.

East Between Sec. 3 & 10 on Rander

40.00 Temporary gr. Sec. post

79.96 Intersected East Boundary 5 lks South of post

Land and timber same with Beech & Walnuts,

West corrected

39.98 gr. sec. corner Poplar 10 N 11 E 5

Beech 4 S 12 W 15

CHS.	LKS.	
27.58		A Beech 18 in. diam.
30.34		A stream 50 lks. S.W.
40.00		gr. Sec. Corner Break 5 N 69 W 10.
		do 7 S 80 E 21.
53.83		H. Beech 18 in. diam.
66.35		H Hickory 24 in. diam.
78.52		Intersected North Boundary 33 lks. East of post
		W. oak 36. - 81 W 13
		Elm 18 N 86 E 7
		Land level rich, ash, oak, Elm, Beech, Sugar, hwyth.
		Ironwood, & Spice.

North Between Sec. 10 & 11

25.46 An Ash 40 in. diamr.
37.31 An Ironwood 5 in. diamr.
40.00 gr. Sec. Corner. Ash 12 N 24 E 9
do. 14 S 27 W 22
57.09 A Beech 20 in. diamr.
63.22 A Beech 17 in. in diamr.
80.00 Set post Corner to Sec. 2, 3, 10, 11.
Beech 36, S. 13 W 27
Hickory 10, N 24, E 25
Land rich, Ash, Sycamore, Hickory, Beech, Sugar Aug. P. Ash Spruce

East Between Sec 2 & 11 on Raudern

40.00 Temporary gr. sec. post,
77.00 A Swamp.
80.00 Intersected East boundary, 1/15 lks. South of post. Level &
rich. Beech, Ash, Sugar. Elm. ¹/₄ Ungth P. Ash. Ironwood & ¹/₂ Spruce
Nest corrected,
40.00 gr. sec. Corner, Beech 24 N 27 W 13
do 6 S 27 E 24

Township 17 North, Range 6 East, 2d Meridian, Indiana.

CHS. LKS.

East Boundary

North on the East side of Sec. 12.

19.53 H. Beech 18 in. diam.

40.00 gr. Sec. corner Hornbeam 4 N 75 E 6

Buckeye 12 S 89 W 5

80.00 Let past corner of Sec. 1 & 12

Beech 14, S. 50 E. 32

Sugar 13 N 12 W 28

Good farming land Beech, Sugar, Ash, Aug. 4th Spice

North on the East side of Sec. 1.

35.00 H. Beech 40 lks. west.

40.00 gr. Sec. corner. Elm 12 S 17 W 10

Horn beam 6 N 20 W 10

53.47 H Beech 24 in. diam.

79.16 Town corner.

Land and Timber as before.

Nov. 4th 1819North Boundary

West between township 17 & 18 N. R. 6 East

On the south side of Sec. 36.

40.00 gr. Sec. corner 18 N 60 W 12

R Oak 42 N 30 E 9

63.75 N. Beech 18 in diam.

80.00 Let past corner to Sec. 35 & 36

Elm 30 S 57 W 10

Ash 5 S 29 E 11

West On the South side of Sec. 35

26.00 H. Beech 18 in. diam.

40.00 gr. Sec. corner Beech 9. S 56 W. 7

do 10 S 88 E 13

Township 17 North, Range 6 East, 2d Meridian, Indiana.

CHS. LKS.

Sub-divisions

North Between Sec. 11 & 12,

17.02 A Hackberry 24 in. diam.

29.31 A Beach 19 in: chain.

40.50 yr. Sec. corner Ash 5 S. 29 E. 3

B. Pa K 8/876 W 23

55.61 Au vak 50 in. diam.

68.36 A Beech 15 in. diam.

78.25 A Swamp

80.00 Lot 4th Corner A Sec. 1, 2, 11, 12

Ash 13 S 38 E 82

Waples 3 N 44 W 50

Levelrick, Ash, Sycamore, Elm, Beech, Walnut, Sugar, My. #

Spice, Ironwood, Dogwood, Willow. Nov. 3rd 1830.

Cast Between Sec 14/2 on Random

00.55 Entered Swamp.

24.00 A Prairie

32.00 Lf^o prairie.

240.00 Temporary ex. Sec. post.

54.42 A Stream 17 lks. N.W.

Sta. 10 Intersected East Boundary 38 Lks South of post

Land level Larch, Ash, Elm, Buckeye, Walnut, Poplar, Beech

Sugar & Ungth Ironwood, Hazel, Spice & Buckeye.

West Carroll

40.05 yr. Sec. Corner

Highway 34 N 7 W 3

Dogwood 3 S 15 E 11

80.10 Section Corner.

North Between See, 1 & 2,

00.574 Left Swamp.

3.94 A Stream 7 (Ks. N.W.)

14.64 ~~H.~~ Sugar 30 in. diam.

4.
Township 17 North, Range 6 East, 2d Meridian, Indiana.

CHS. LKS.

27.58 A Buckeye 18 in. diam.
30.34 A stream 50 lks. S.W.
40.00 gr. Sec. Corner Break 5 N 69 W 10.
do 7 S 80 E 21.
53.83 A Beech 18 in. diam.
66.35 A Hickory 24 in. diam.
78.52 Intersected North Boundary 33 lks. East of post
Po. oak 36. - 81 W 13
Elm 18 N 86 E 7
Land level rich, ash, oak, Elm, Beech, Sugar, hwyth.
Ironwood, & Spice.

North Between Sec. 10 & 11

25.46 An Ash 40 in. diam.
37.31 An Ironwood 5 in. diam.
40.00 gr. Sec. Corner. Ash 12 N 24 E 9
do. 14 S 27 W 22
57.09 A Beech 20 in. diam.
63.22 A Beech 17 in. in diam.
80.00 Set post Corner to Sec. 2, 3, 10, 11.
Beech 36, S. 13 N 27
Hickory 10, N 24, E 25

Land rich, Ash, Sycamore, Hickory, Beech, Sugar hwyth P. Ash. Spice

East Between Sec 2 & 11 on Randem

40.00 Temporary gr. Sec. post.
77.00 A Swamp.
80.00 Intersected East boundary 1/5 lks. South of post. Level &
rich. Beech, ash, Sugar. Elm. hwyth P. Ash. Ironwood & Spice

West corrected,

40.00 gr. sec. Corner, Beech 24 N 27 W 13
do 6 S 27 E 24

Township $\nearrow$ North, Range $\curvearrowright$ East, 2d Meridian, Indiana.

CHS.	LKS.
1	1
2	2
3	3
100	100

80.00 Section corner.

North Between Sec 2 & 3.

1783. A Buckeye 12 in. diam.

39.00 A Beech¹ 13 in. diam.

40.00 gr. Sec. corner. Inwood 4 S. 7 E 23

Buckeye 13N33 W24

49.95 A Stream 50 lks. S.W.

53.57 A Beech 24 inc. diam.

70.83 A Beech 18 in. diam.

79.9) Intersected North Boundary 100 lks. west of post

Beech 18 S 5 W 19

do 12 N30 E. 9

Land same. Sycamore, Beech, Elm, Sugar. Oak
lingth, Ironwood, Spice^{Yc}.

North Between Sec. 9 & 10

17.97 An Elm 48 in. diam.

35.31 A Beech 6 in. diam.

40.00 gr. Sec Corner Beech 18 S. 28 E 27

As h, 18 N 74 W 7

60.07 A Beech 12 in. diam.

70.65 A Hickory 23 in. diam.

80.00 Set post Horns to Sec^d 3.4.9.10.

Dogwood 6861 6/19

Beech 6 N 60 W 33

Lane Level, rich, Ash, Sugar, Elm Oak & Night spice &c

East Between Sec'd 3 & 4 on Randers

110.00 Temperance gr. Soc. post.

79.96 Intersected East Boundary 3 1/2 miles South of post

Land and timber same with Beech & Walnuts,

West corrected

39.98 gr. sec. Corner. Paper 10 N 11 E 5
B. 11 S 13 W 45

Bear 4 S 12 W 15

2-17-6

for more information, look at:

Book 1, Page 192

11/21/94 beginning 12:27 P.M.

11/28/94 ending 8:47 A.M.

Longitude : Latitude

SE corner : $85^{\circ} 48' 20.57''$; $39^{\circ} 56' 40.22''$

elevation = 852'

SE $\frac{1}{4}$ SW $\frac{1}{4}$: $85^{\circ} 48' 54.43''$; $39^{\circ} 56' 39.89''$

elevation = 859'

SW corner : $85^{\circ} 49' 28.71''$; $39^{\circ} 56' 39.23''$

NE $\frac{1}{4}$ SE $\frac{1}{4}$: $85^{\circ} 48' 20.14''$; $39^{\circ} 57' 7.25''$

NE $\frac{1}{4}$ SW $\frac{1}{4}$: $85^{\circ} 48' 54.43''$; $39^{\circ} 57' 5.93''$

NW $\frac{1}{4}$ SW $\frac{1}{4}$: $85^{\circ} 49' 27.86''$; $39^{\circ} 57' 5.27''$

elevation = 862'

NE corner : $85^{\circ} 48' 20.14''$; $39^{\circ} 57' 31.98''$

NE $\frac{1}{4}$ NW $\frac{1}{4}$: $85^{\circ} 48' 54.43''$; $39^{\circ} 57' 31.32''$

elevation = 860'

NW corner : $85^{\circ} 49' 27.86''$; $39^{\circ} 57' 31.32''$

elevation = 863'