


SEC. 27, TWP. 22N., R. 6 E.

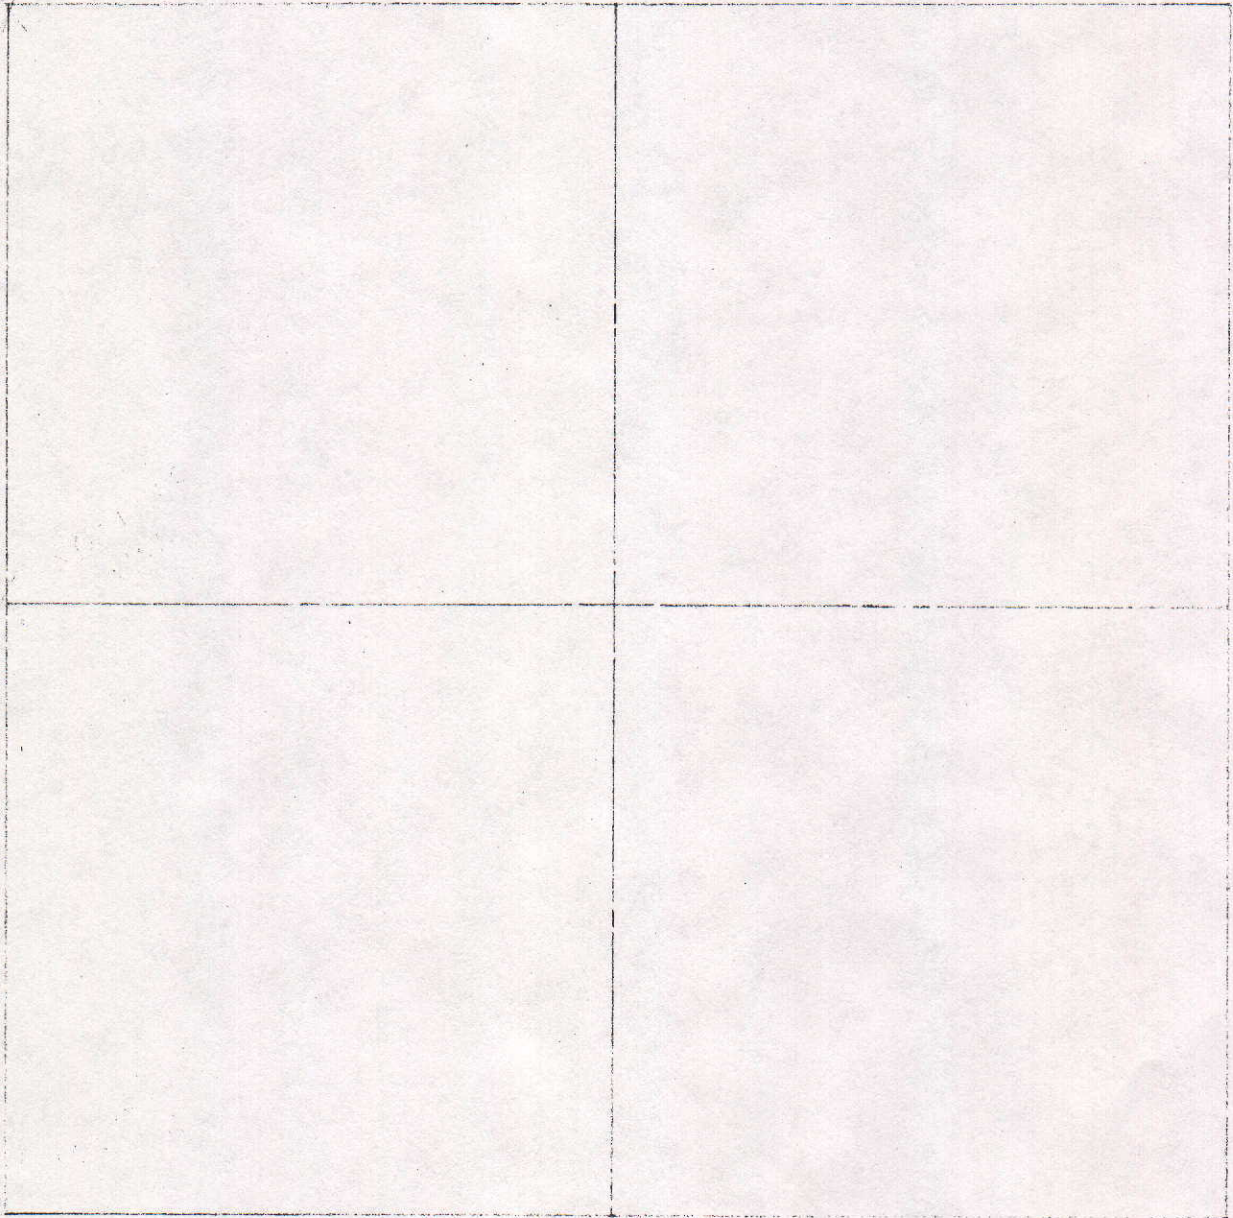

COUNTY SURVEYOR'S - SECTION CORNER TIES

SECTION	TOWNSHIP	RANGE	BOOK	PAGE	ELEVATION	UC ZONE	STATE PLANE COORD	LATITUDE	LONGITUDE
27	22	6					X = Y =		



NORTH

SCALE 1" = 40'



SHEET OF SHEETS

Tied by: BAN:JS Date: 5-5-94

Drawn by: BAN Date: 5-9-94

Checked by: Date:

DESCRIPTION OF MONUMENT

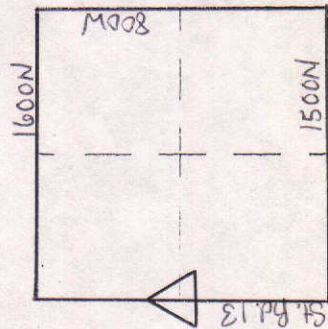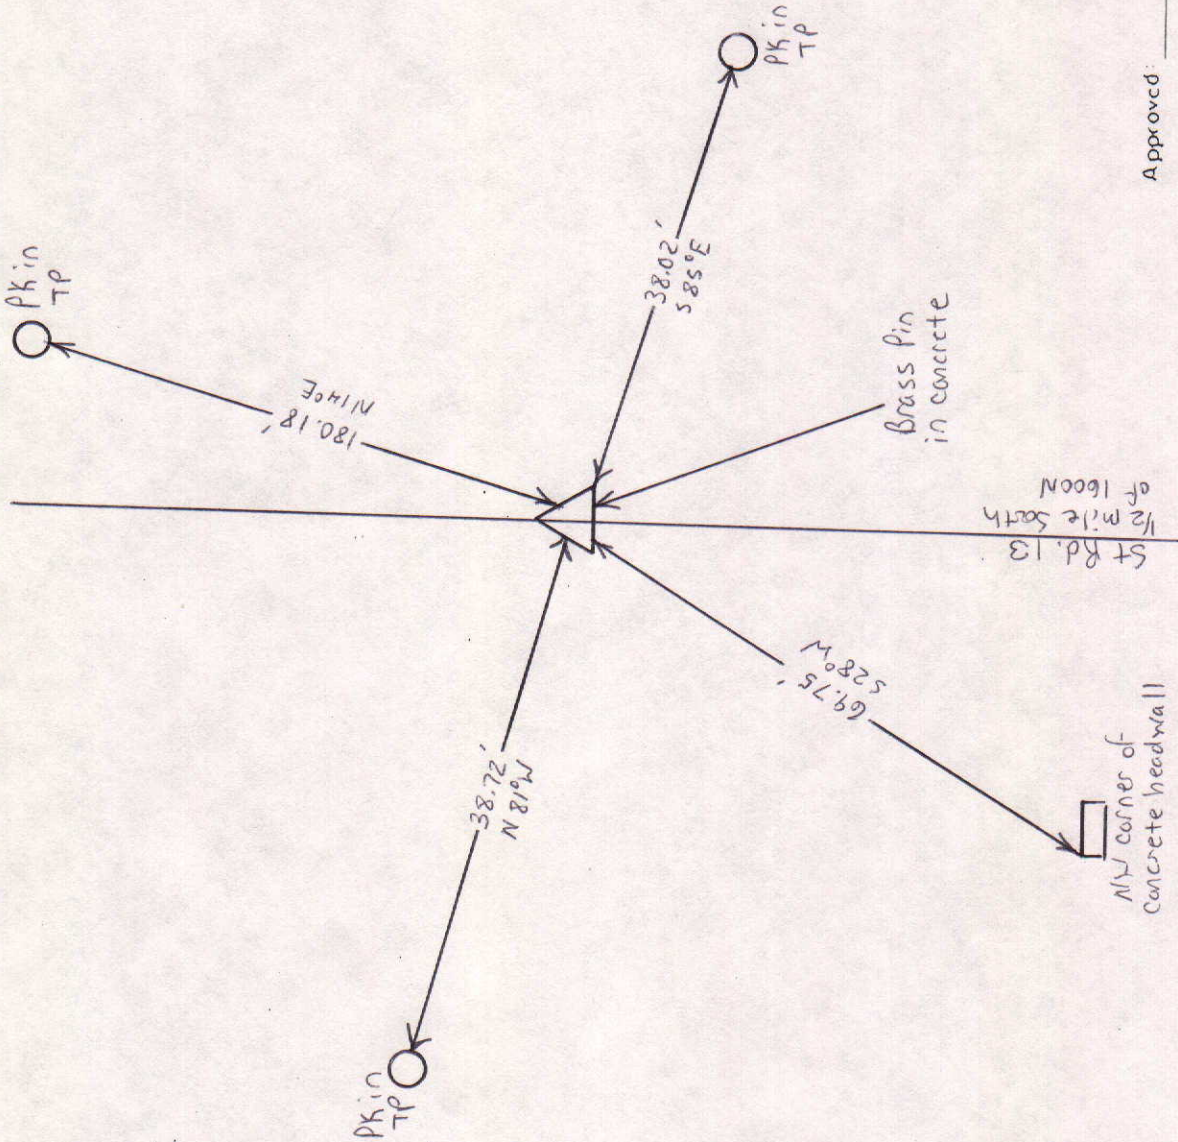

MARKER LOCATION

Approved:

Date:

COUNTY SURVEYOR

COUNTY SURVEYOR'S - SECTION CORNER TIES

SECTION	TOWNSHIP	RANGE	BOOK	PAGE	ELEVATION	UC ZONE	STATE PLANE COORD	LATITUDE	LONGITUDE
27	22	6					X= Y=		

SW corner of
Concrete State
Highways Row Marker



NORTH

SCALE 1" = 40'


SHEET ___ OF ___ SHEETS

Tied by: BAN: JS Date: 5-5-94

Drawn by: BAN Date: 5-9-94

Checked by: _____ Date: _____

DESCRIPTION OF MONUMENT

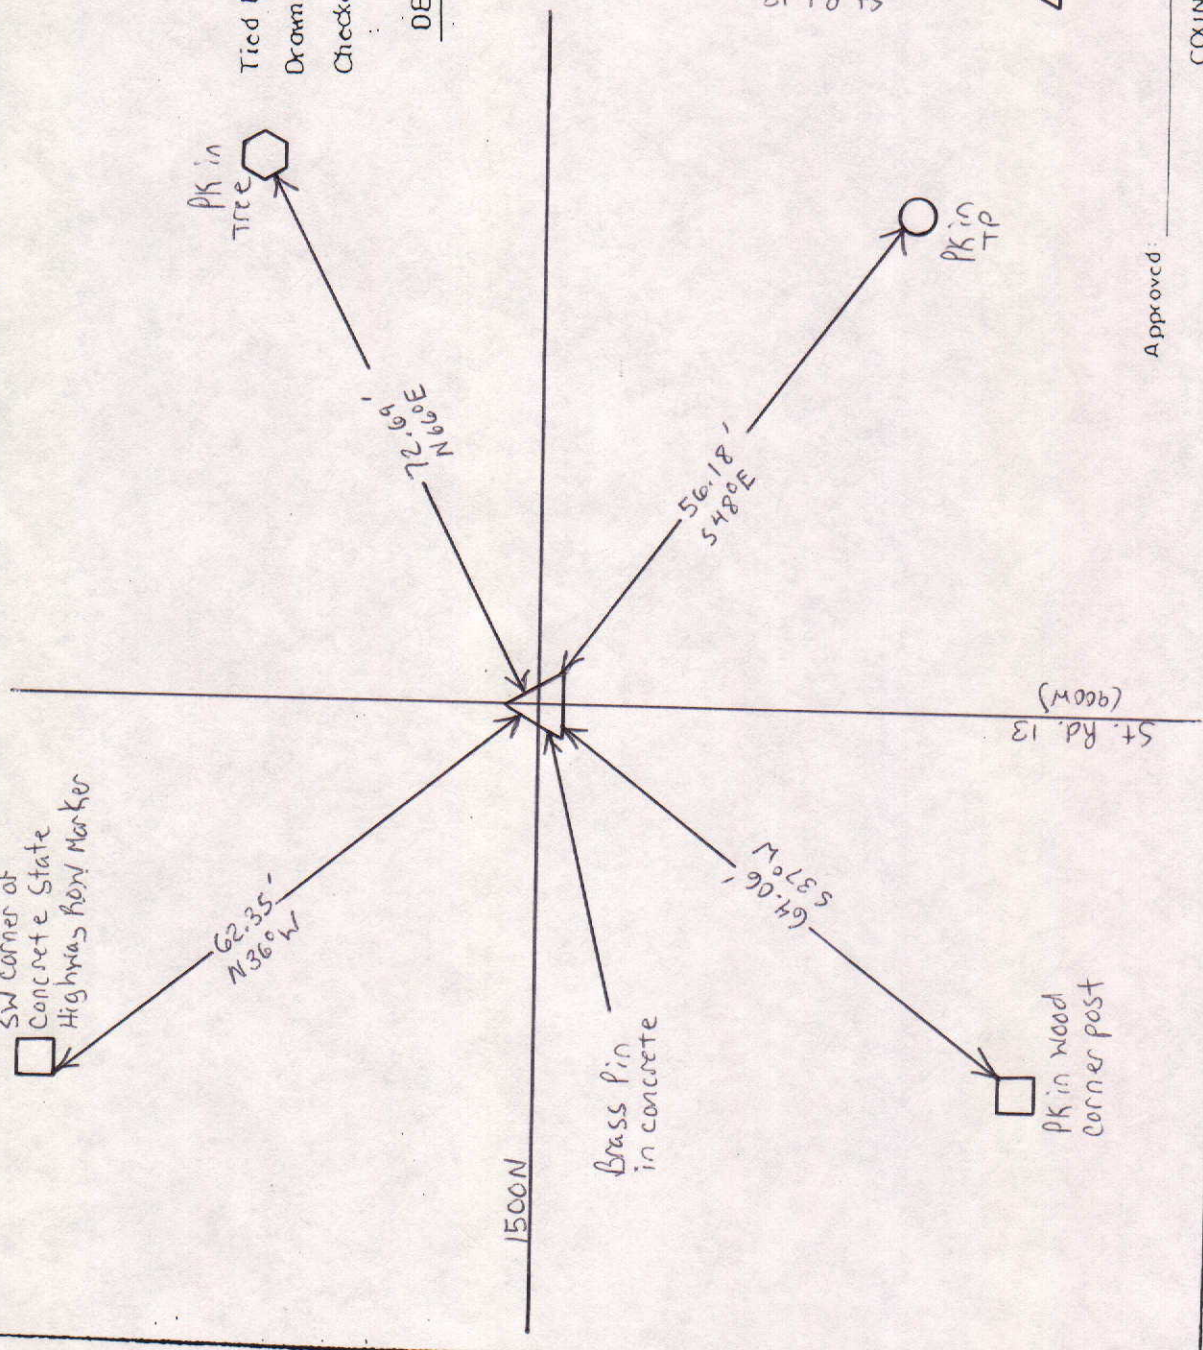

Approved: _____

Date: _____

COUNTY SURVEYOR

COUNTY SURVEYOR'S - SECTION CORNER TIES

SECTION	TOWNSHIP	RANGE	BOOK	PAGE	ELEVATION	UC ZONE	STATE PLANE COORD	LATITUDE	LONGITUDE
27	22	6				X=	Y=		





P.K. Nail Top of S.W. Side of T.R.
 70.20'
 P.K. Nail 1' up on East Side of 4x4 Post
 17.68"

DESCRIPTION OF MONUMENT

1" Iron Pipe flush w/ Asphalt Road.

Tied by: M.C. R.W. Date: 8-15-02
 Drawn by: M.C. Date: 8-15-02
 Checked by: _____ Date: _____

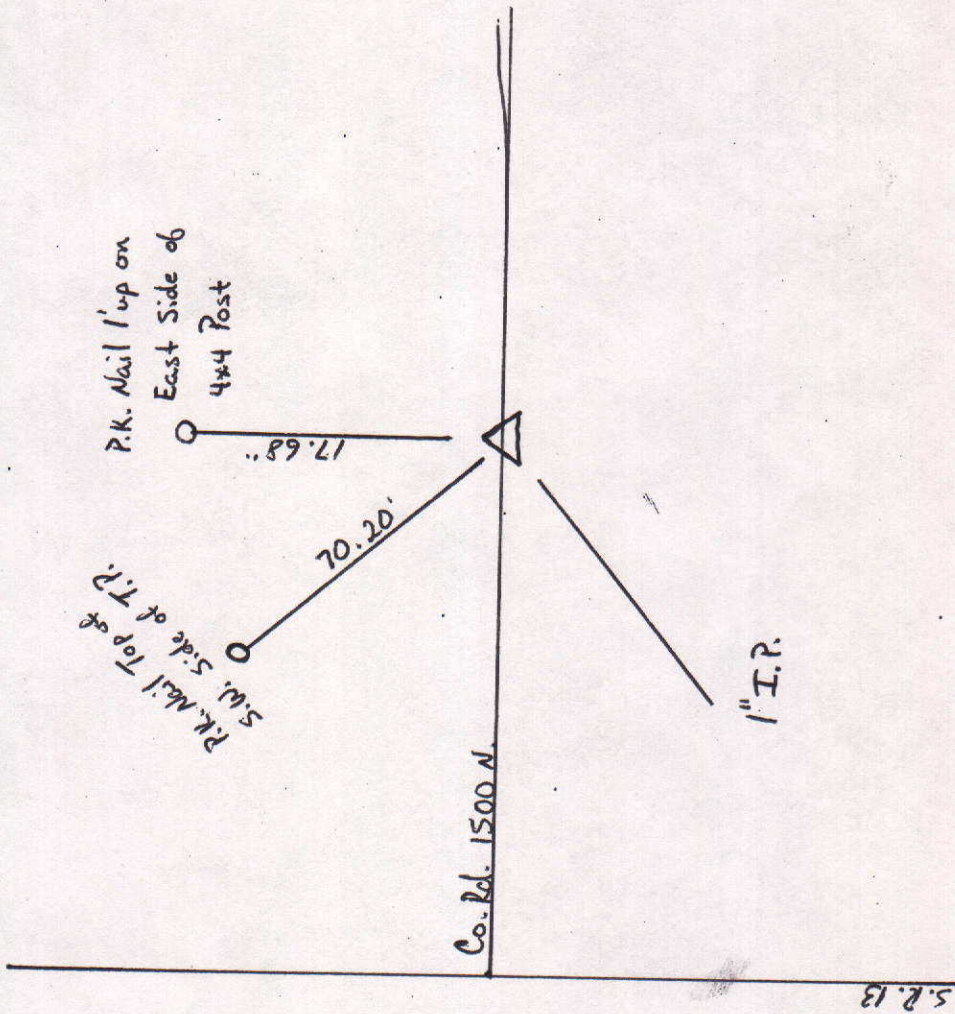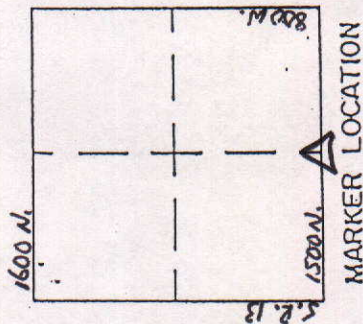

Approved: _____ Date: _____
 COUNTY SURVEYOR