


SEC.18, TWP.22N., R. 8 E.

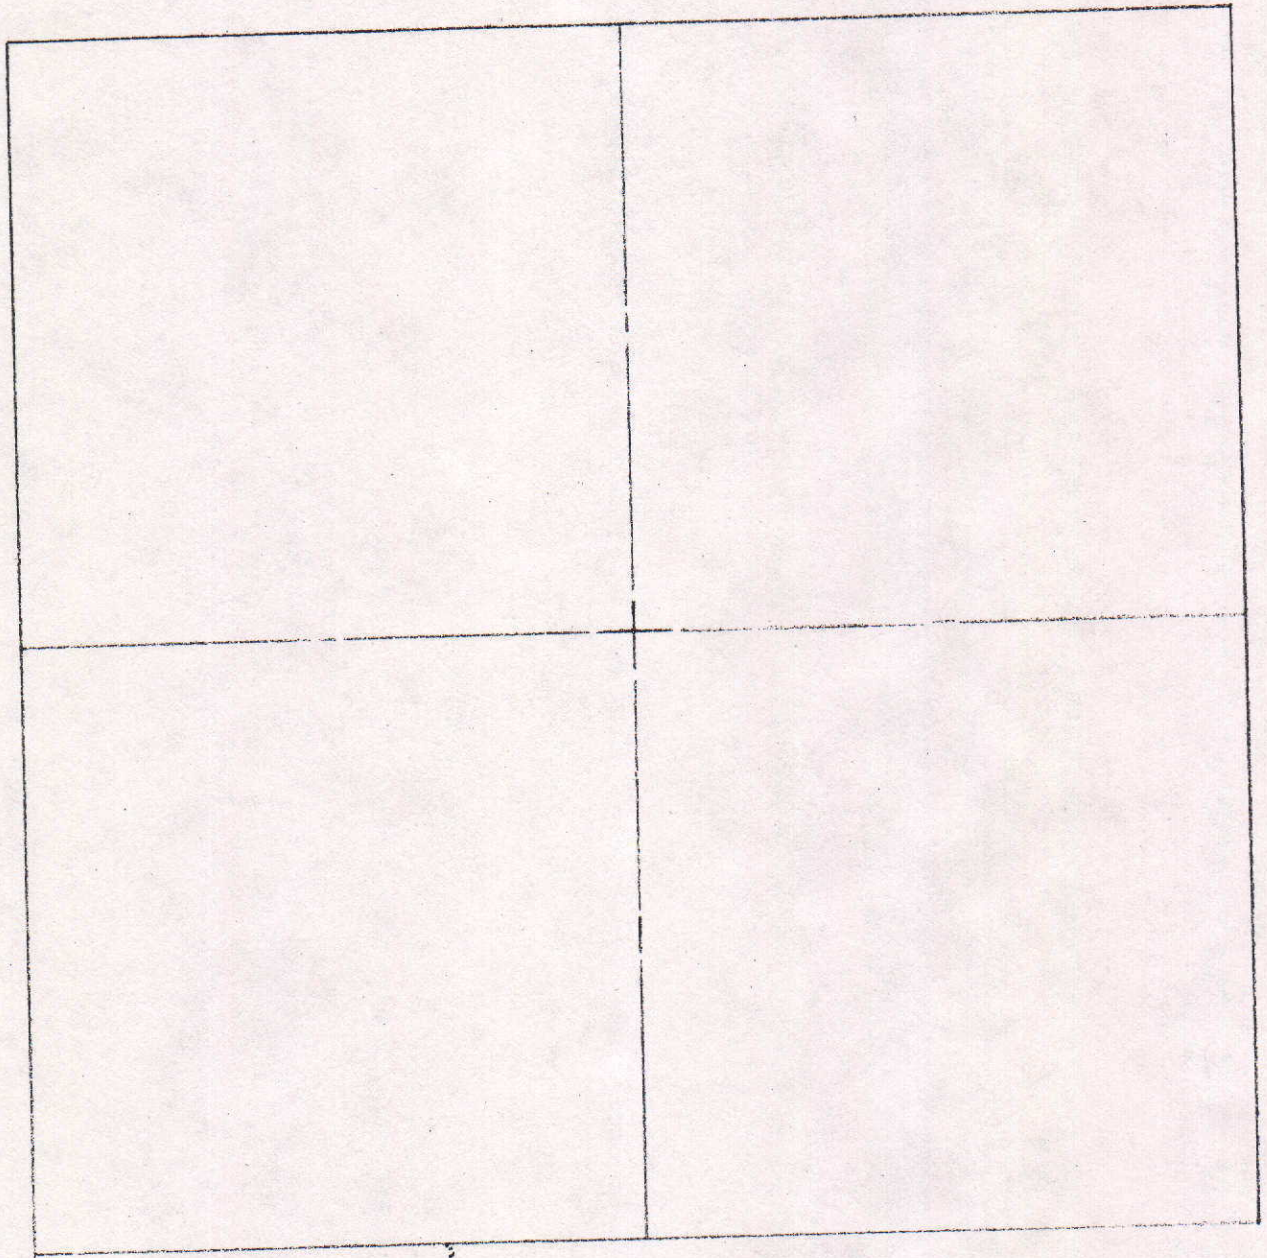

COUNTY SURVEYOR'S - SECTION CORNER TIES

SECTION	TOWNSHIP	RANGE	BOOK	PAGE	ELEVATION	UC ZONE	STATE PLANE COORD	LATITUDE	LONGITUDE
18	22	8				X=	Y=		





SCALE 1" = 40'

SHEET ___ OF ___ SHEETS

Tied by: _____ Date: _____
 Drawn by: J.S. Date: 7-29-93
 Checked by: _____ Date: _____

DESCRIPTION OF MONUMENT

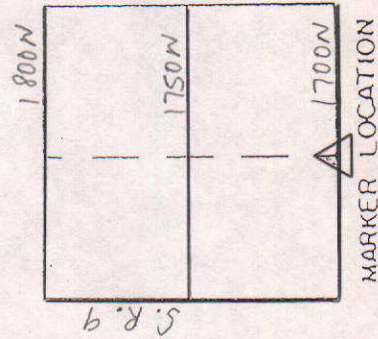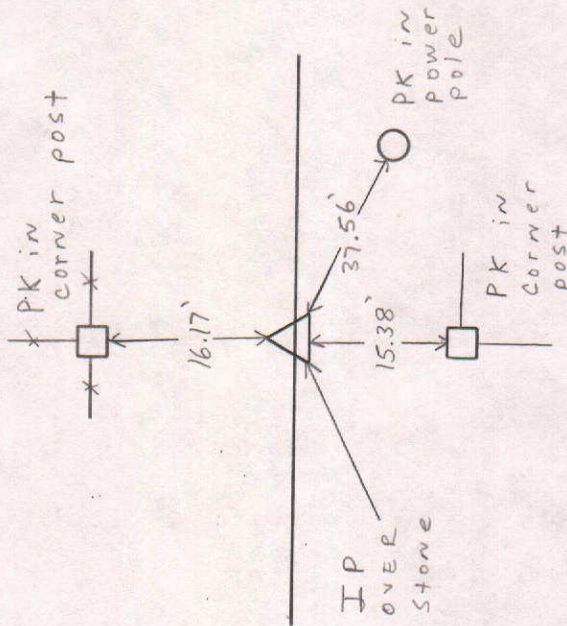

Approved: _____ Date: _____
 COUNTY SURVEYOR

COUNTY SURVEYOR'S - SECTION CORNER TIES

SECTION	TOWNSHIP	RANGE	BOOK	PAGE	ELEVATION	UC ZONE	STATE PLANE COORD	LATITUDE	LONGITUDE
18	22	8				X=	Y=		




SCALE 1" = 40'


SHEET ___ OF ___ SHEETS

Tied by: _____ Date: _____
 Drawn by: J.S. Date: 7-29-93
 Checked by: _____ Date: _____

DESCRIPTION OF MONUMENT

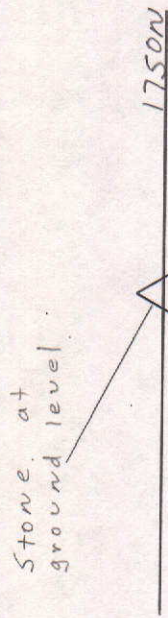

Bottom bolt
 protruding out
 East & West of
 corner post

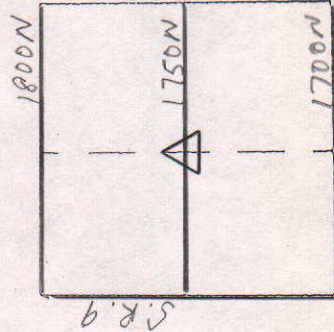

MARKER LOCATION

Approved: _____ Date: _____
 COUNTY SURVEYOR