





COUNTY SURVEYOR'S - SECTION CORNER TIES

SECTION	TOWNSHIP	RANGE	BOOK	PAGE	ELEVATION	UC ZONE	STATE PLANE COORD	LATITUDE	LONGITUDE
34	22	7				X=	Y=		

NORTH
 SCALE 1" = 40'
 SHEET ___ OF ___ SHEETS
 Tied by: _____ Date: _____
 Drawn by: BAW Date: 2-12-93
 Checked by: _____ Date: _____

DESCRIPTION OF MONUMENT

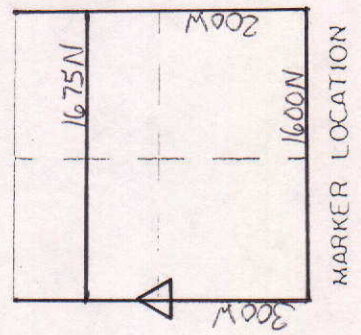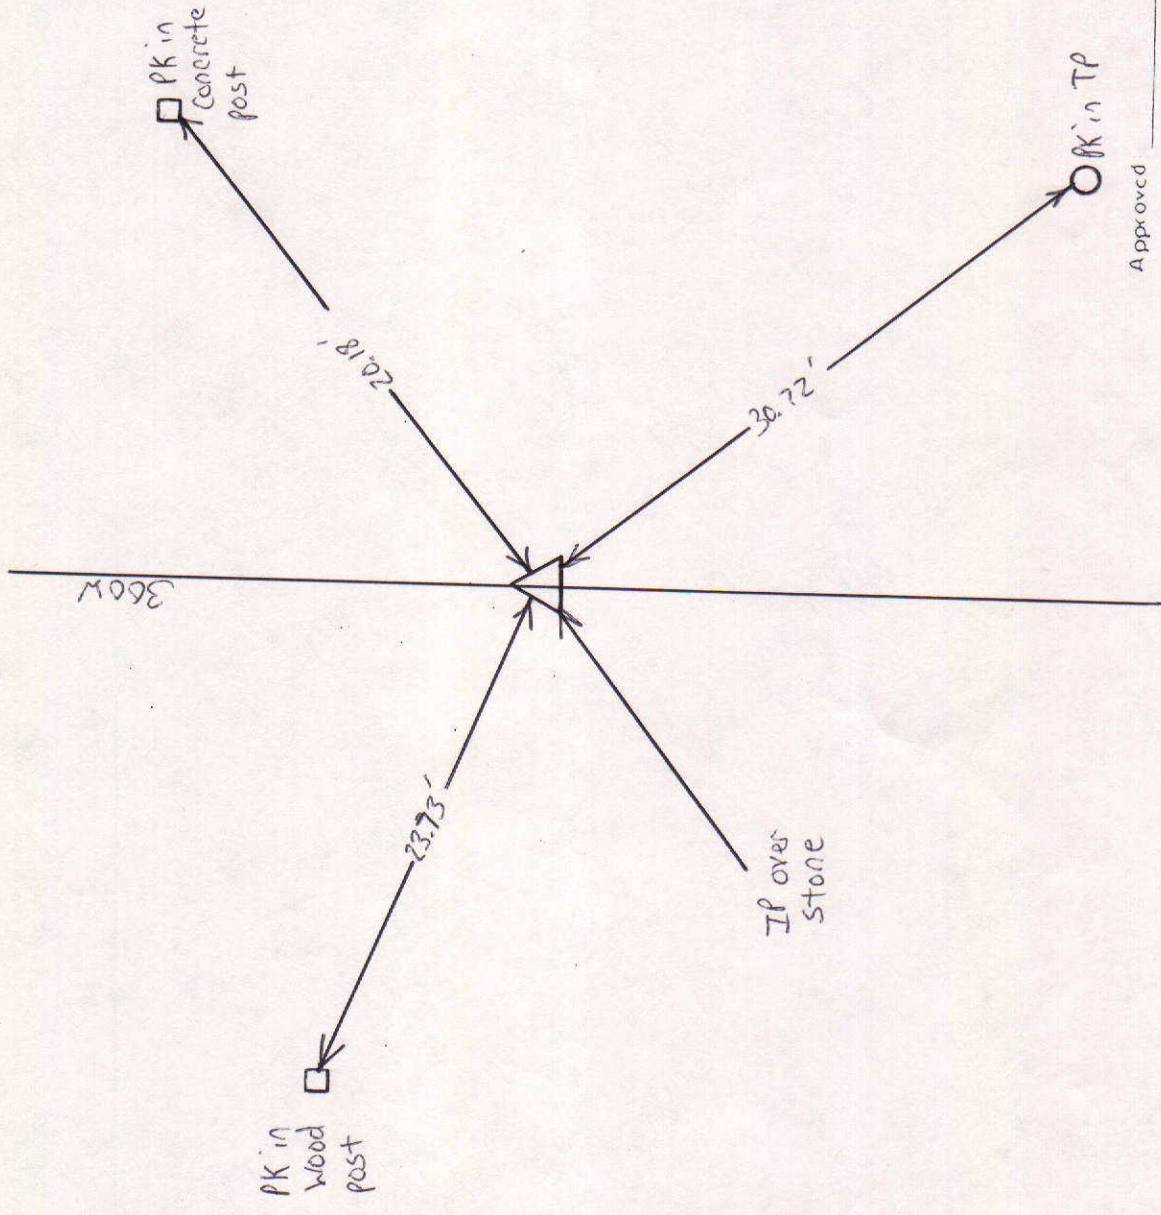

Approved _____ Date: _____
 COUNTY SURVEYOR

COUNTY SURVEYOR'S - SECTION CORNER TIES

SECTION	TOWNSHIP	RANGE	BOOK	PAGE	ELEVATION	UC ZONE	STATE PLANE COORD	LATITUDE	LONGITUDE
34	22	7					X=		
							Y=		





NORTH

SCALE 1" = 40'

SHEET OF SHEETS

Tied by: _____ Date: _____
 Drawn by: BAN Date: 2-12-93
 Checked by: _____ Date: _____

DESCRIPTION OF MONUMENT

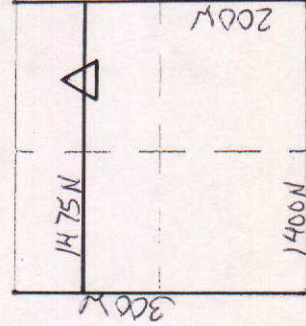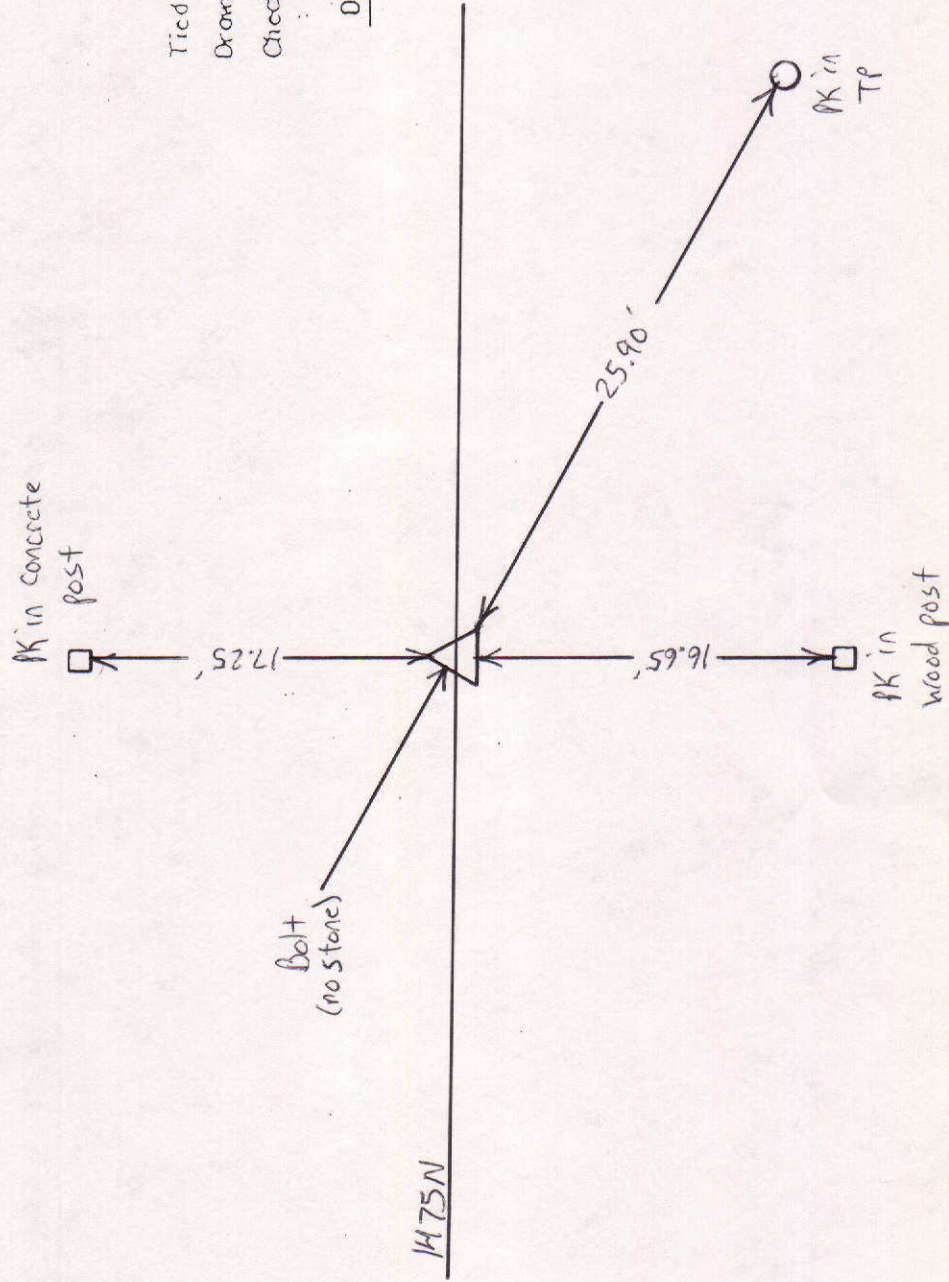

MARKER LOCATION

Approved: _____ Date: _____
 COUNTY SURVEYOR

COUNTY SURVEYOR'S - SECTION CORNER TIES

SECTION	TOWNSHIP	RANGE	BOOK	PAGE	ELEVATION	UC ZONE	STATE PLANE COORD	LATITUDE	LONGITUDE
34	22	7					X=		
							Y=		





NORTH

SCALE 1" = 40'

SHEET 1 OF 2 SHEETS

Tied by: _____ Date: _____
 Drawn by: BAN Date: 2-12-93
 Checked by: _____ Date: _____

DESCRIPTION OF MONUMENT

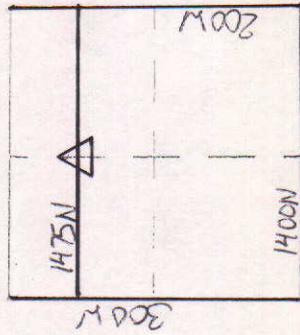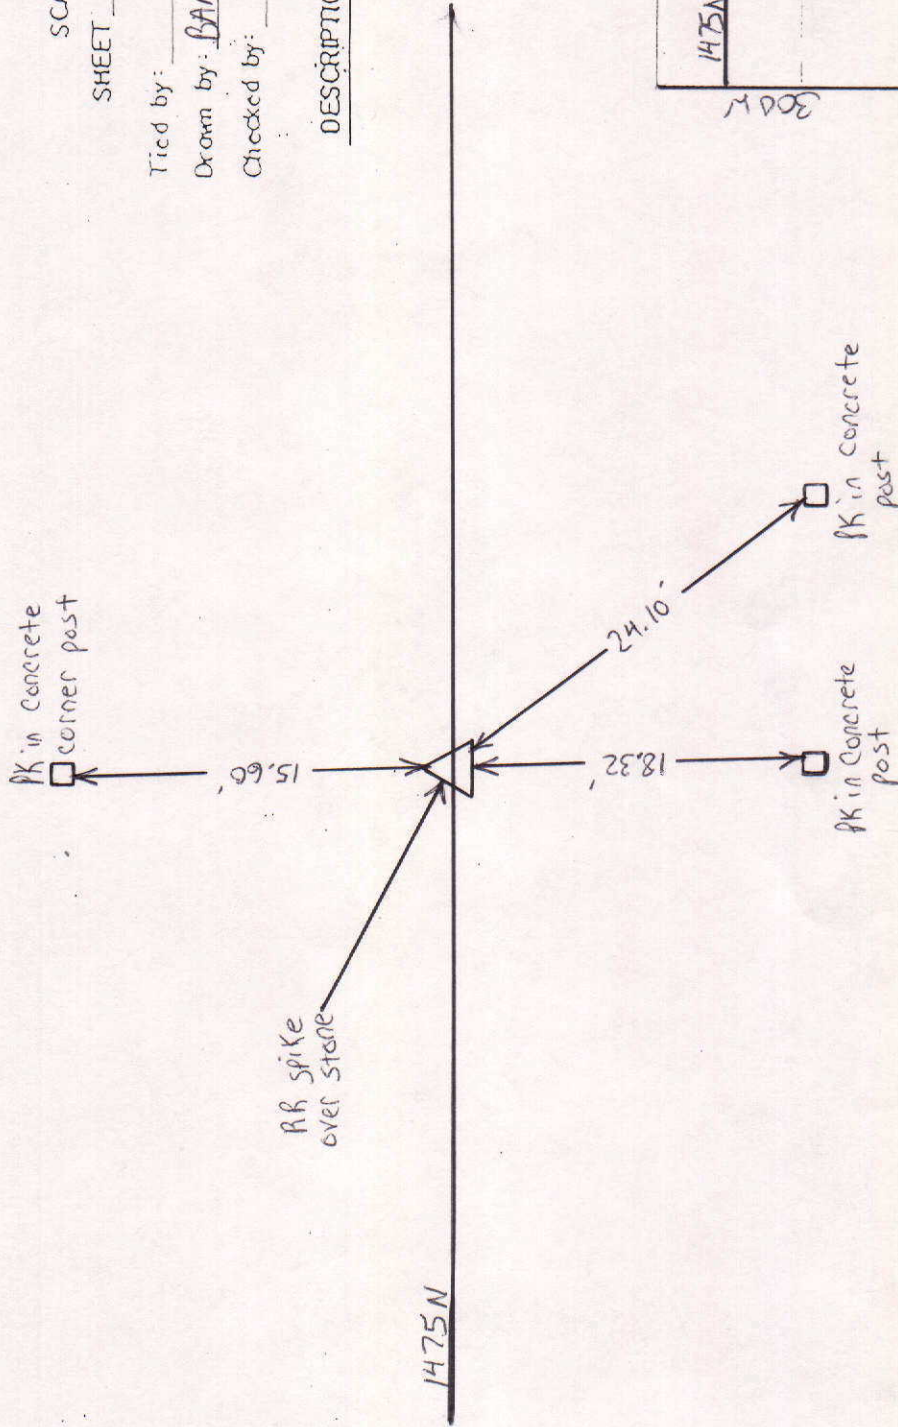

MARKER LOCATION

Approved: _____ Date: _____
 COUNTY SURVEYOR

COUNTY SURVEYOR'S - SECTION CORNER TIES

SECTION	TOWNSHIP	RANGE	BOOK	PAGE	ELEVATION	UC ZONE	STATE PLANE COORD	LATITUDE	LONGITUDE
34	22	7				X=	Y=		





NORTH

SCALE 1" = 40'

SHEET 1 OF 2 SHEETS

Tied by: _____ Date: _____
 Drawn by: BAN Date: 2-12-93
 Checked by: _____ Date: _____

DESCRIPTION OF MONUMENT

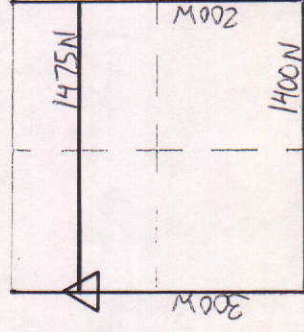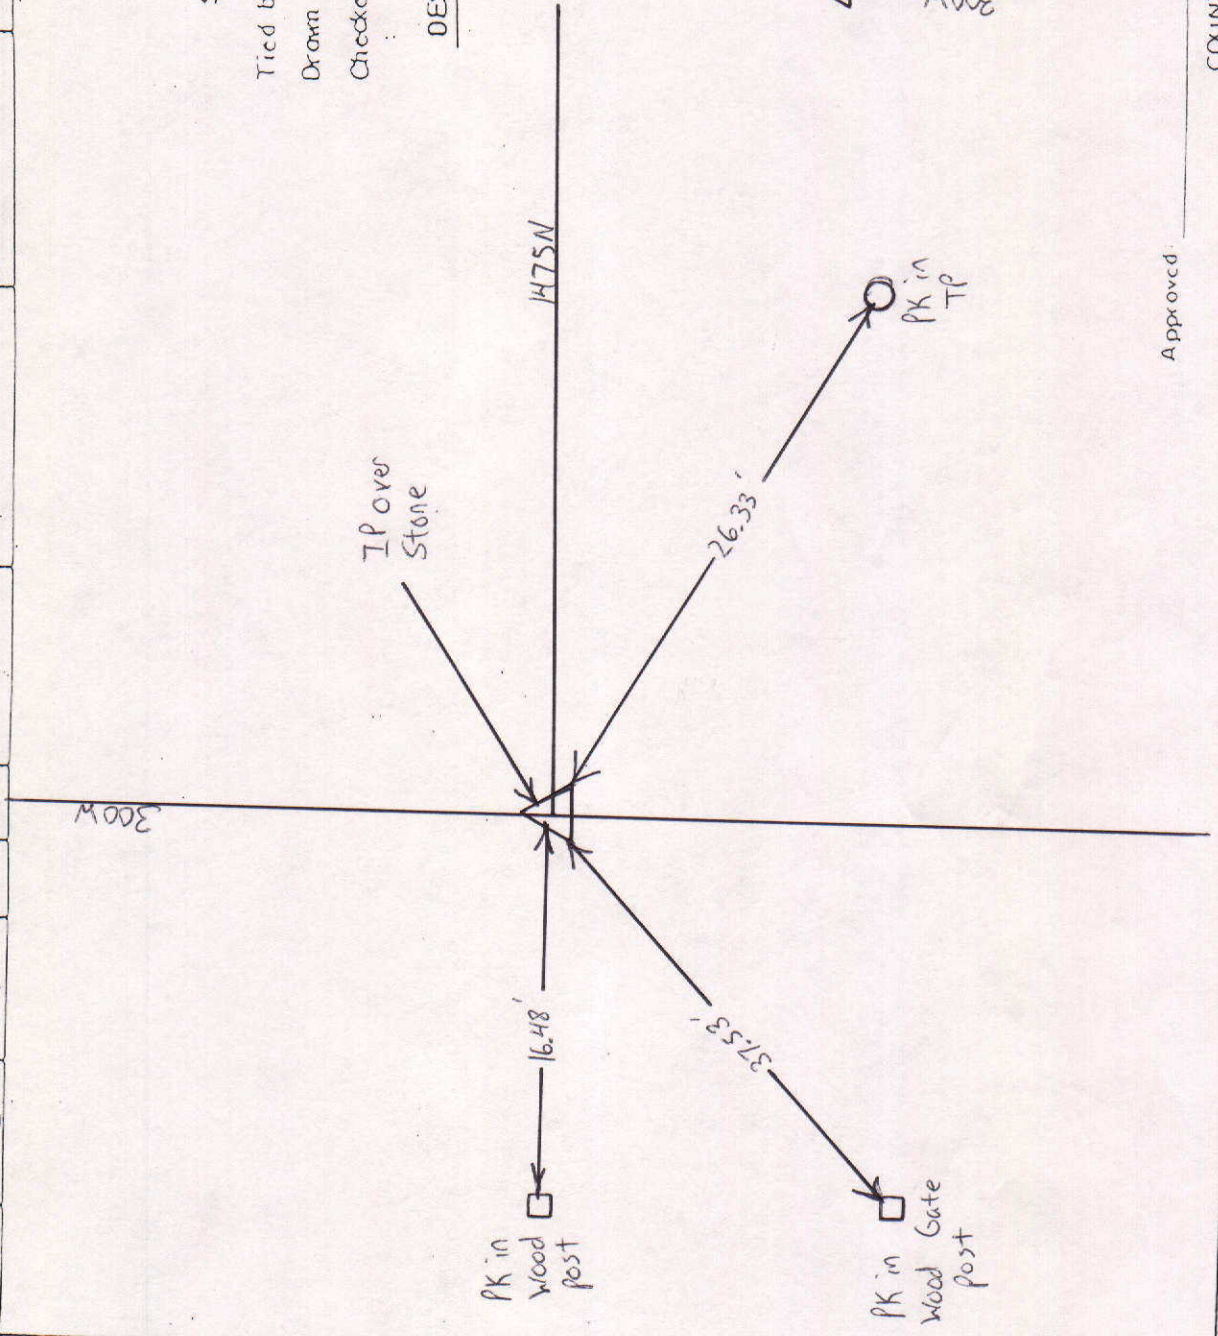

MARKER LOCATION

Approved: _____ Date: _____
 COUNTY SURVEYOR