

COUNTY SURVEYOR'S - SECTION CORNER TIES

SECTION	TOWNSHIP	RANGE	BOOK	PAGE	ELEVATION	UC ZONE	STATE PLANE COORD	LATITUDE	LONGITUDE
16	21	8					X= Y=		



NORTH

SCALE 1" = 40'


SHEET ___ OF ___ SHEETS

Tied by: D.M. : BAN Date: 7-22-92

Drawn by: BAN Date: 7-24-92

Checked by: _____ Date: _____

DESCRIPTION OF MONUMENT

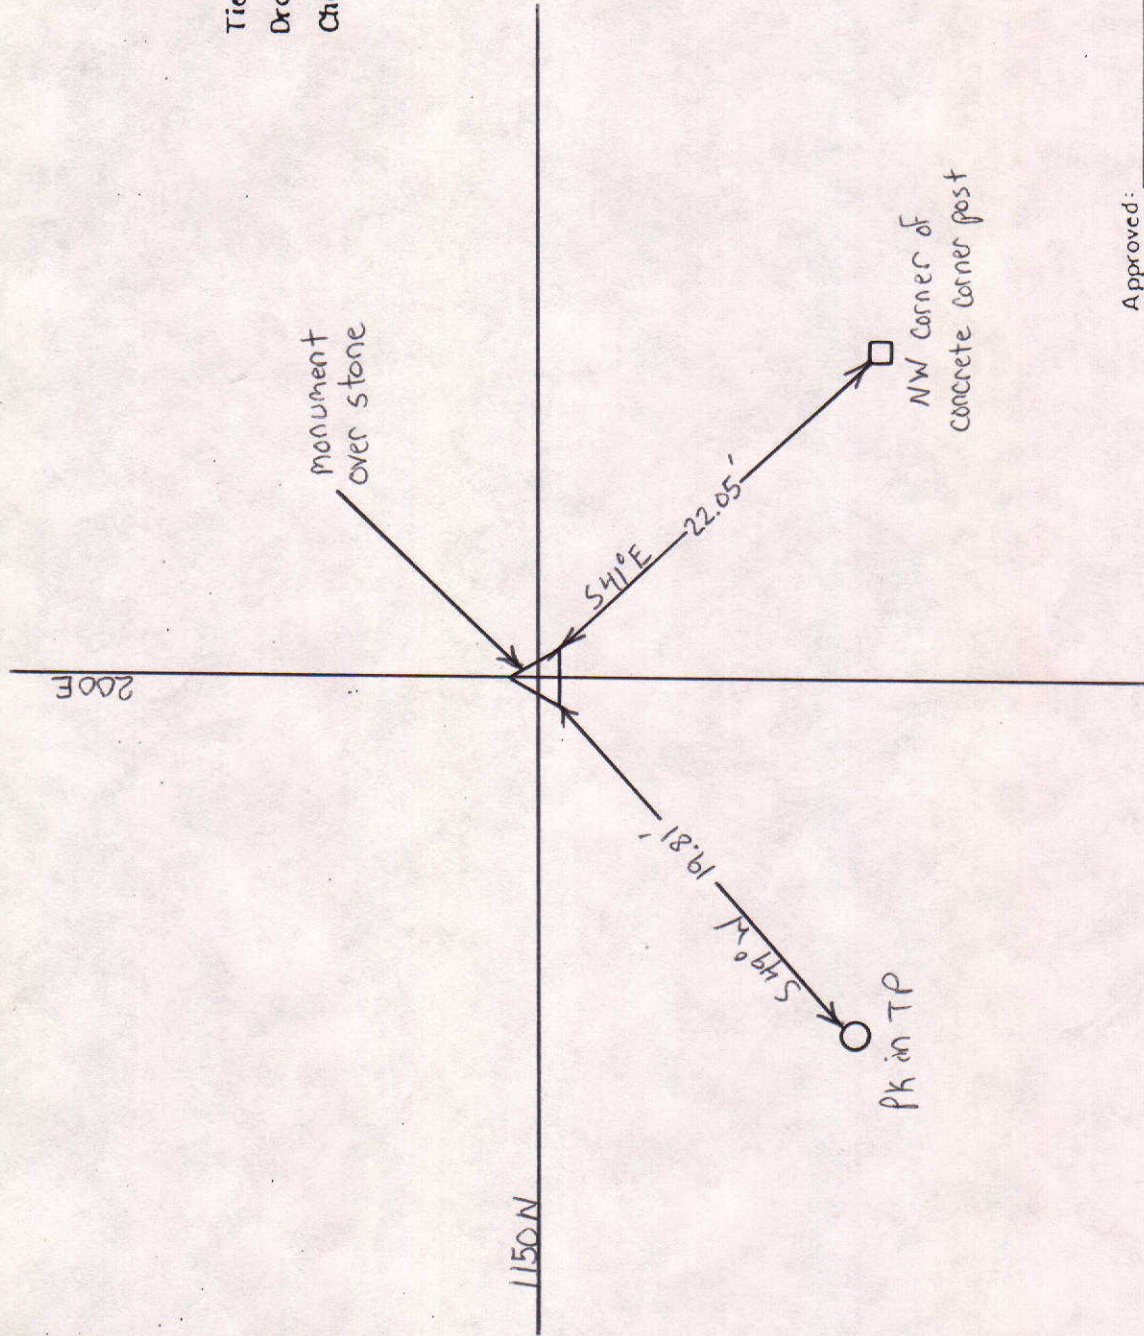

Approved: _____

Date: _____

COUNTY SURVEYOR



COUNTY SURVEYOR'S - SECTION CORNER TIES

SECTION	TOWNSHIP	RANGE	BOOK	PAGE	ELEVATION	UC ZONE	STATE PLANE COORD	LATITUDE	LONGITUDE
16	21	8					X= Y=		

 NORTH
 SCALE 1" = 40'
 SHEET ___ OF ___ SHEETS

Tied by: _____ Date: _____
 Drawn by: BAW Date: 2-9-93
 Checked by: _____ Date: _____

DESCRIPTION OF MONUMENT

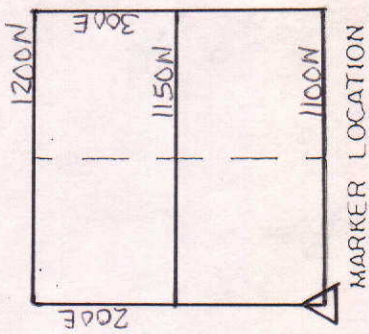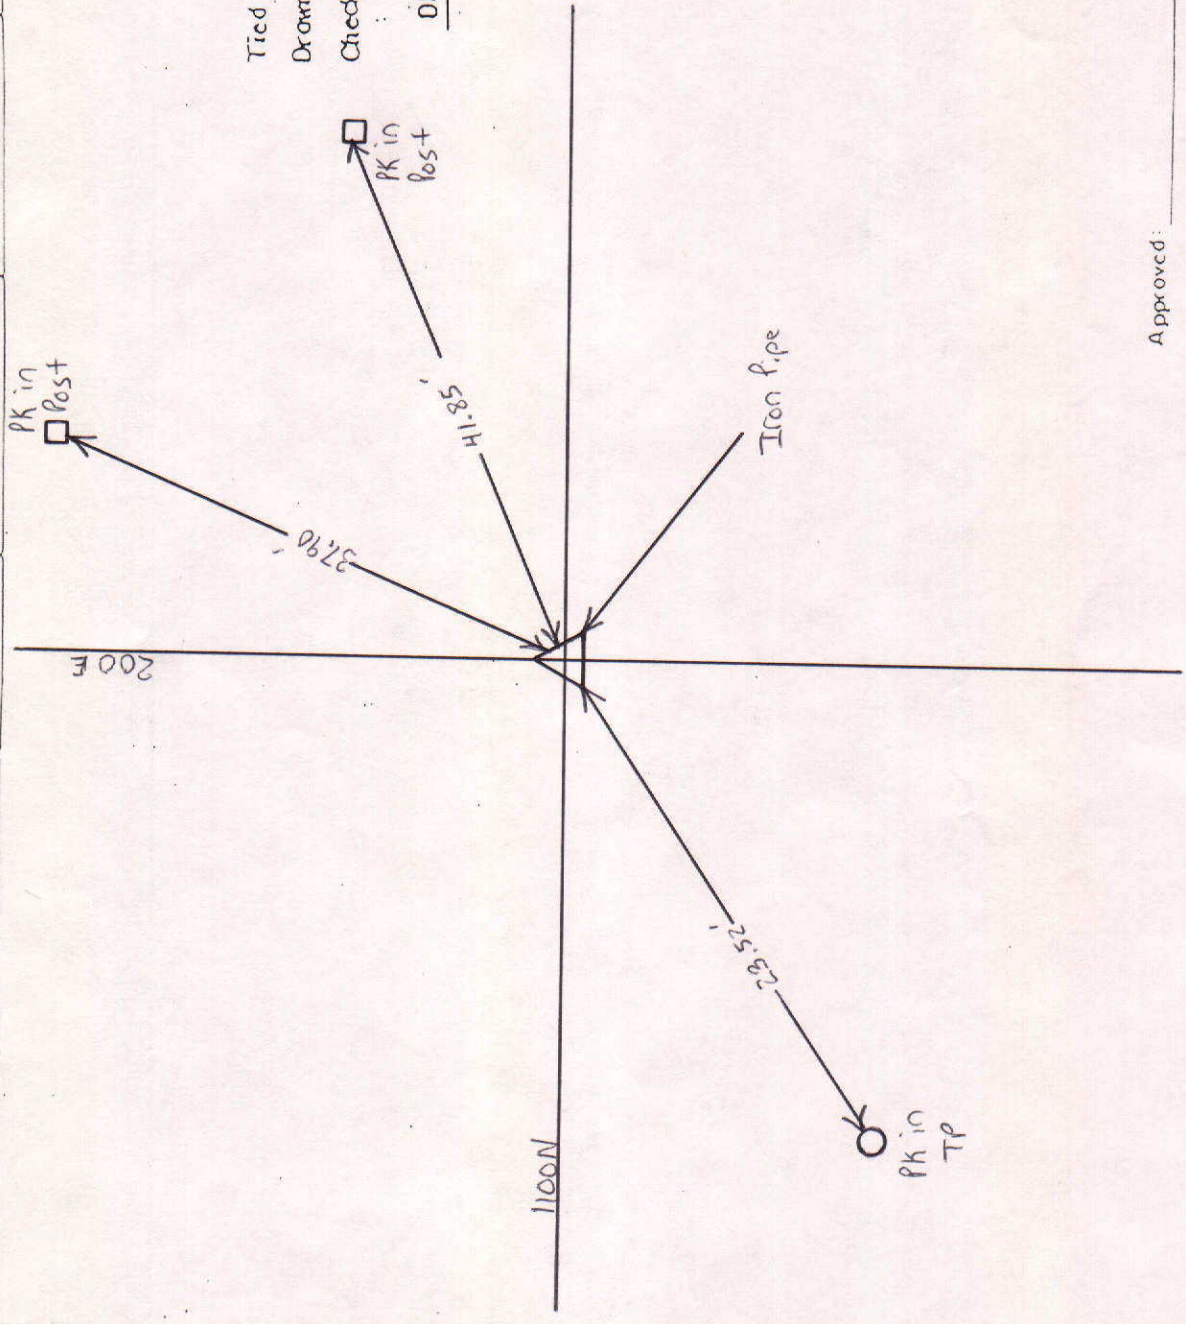

Approved: _____ Date: _____
 COUNTY SURVEYOR