


SEC. 4, TWP. 18N, R. 8 E.

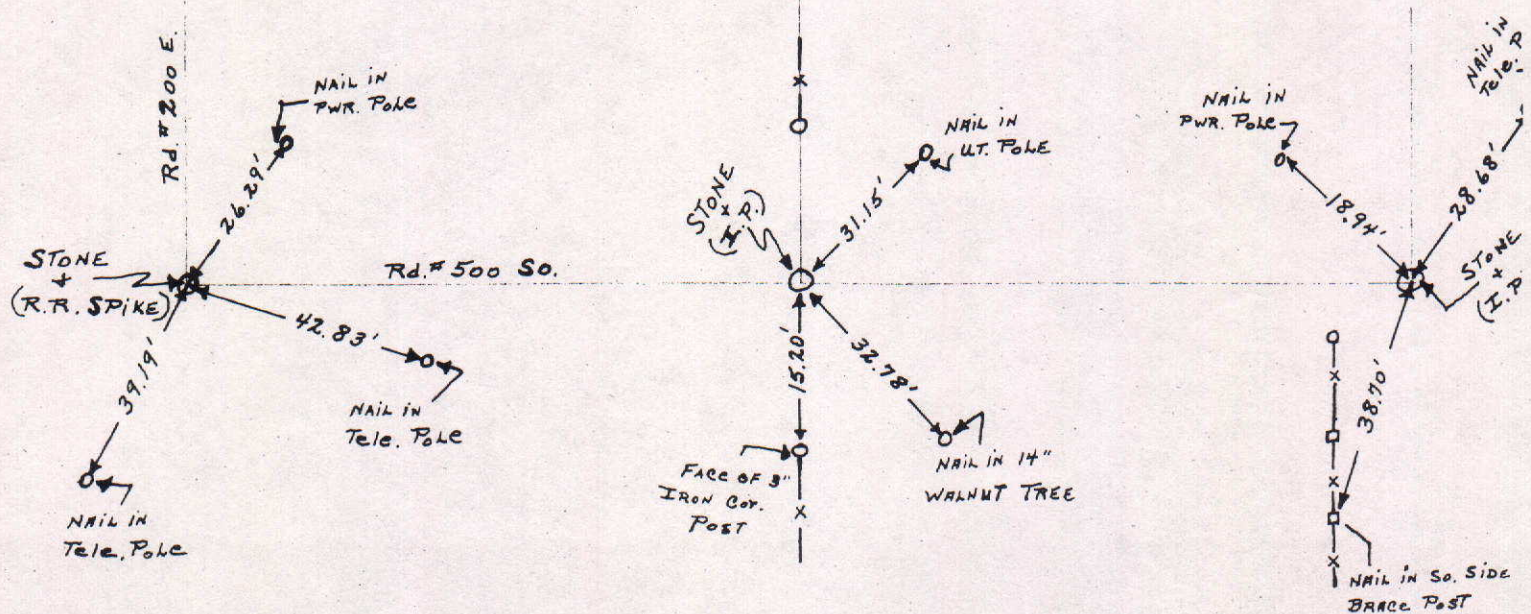

COUNTY SURVEYOR'S - SECTION CORNER TIES									
SECTION	TOWNSHIP	RANGE	BOOK	PAGE	ELEVATION	UC ZONE	STATE PLANE COORD	LATITUDE	LONGITUDE
4	18	8				X=	Y=		



P.K. NAIL IN
WEST SIDE OF
T.P.

P.K. NAIL IN South
SIDE OF T.P.

13.86'


74.10'

500 South

DESCRIPTION OF MONUMENT
Railroad spike 4" Below
Asphalt Road

Railroad Spike

Tied by: RW/mc Date: 6-19-03
 Drawn by: RW Date: 6-19-03
 Checked by: _____ Date: _____

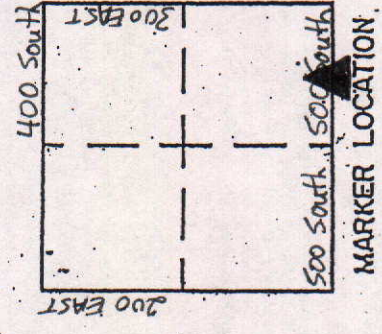

COUNTY SURVEYOR'S - SECTION CORNER TIES						
SECTION	TOWNSHIP	RANGE	BOOK	PAGE	ELEVATION	UC ZONE STATE PLANE COORD
						X=
						Y=
4.	18	8				
					LATITUDE	
					LONGITUDE	



P.K. NAIL IN WEST
SIDE OF T.P.

P.K. NAIL IN EAST
SIDE OF 8X8
WOOD CORNER POST

P.K. NAIL IN SOUTH
SIDE OF T.P.

Tied by: RW/MC Date: 6-19-03
 Drawn by: RW Date: 6-19-03
 Checked by: _____ Date: _____

DESCRIPTION OF MONUMENT


3/4" Iron Pipe flush w/Asphalt Road

192.75'


17.63'

17.09'

500 South

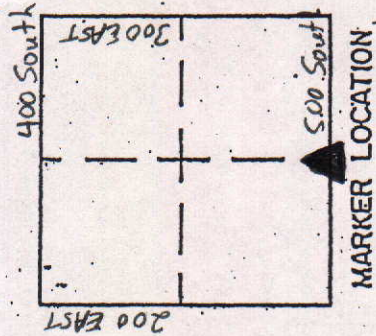

COUNTY SURVEYOR'S - SECTION CORNER TIES									
SECTION	TOWNSHIP	RANGE	BOOK	PAGE	ELEVATION	UC ZONE	STATE PLANE COORD	LATITUDE	LONGITUDE
4.	18	8					X=	Y=	

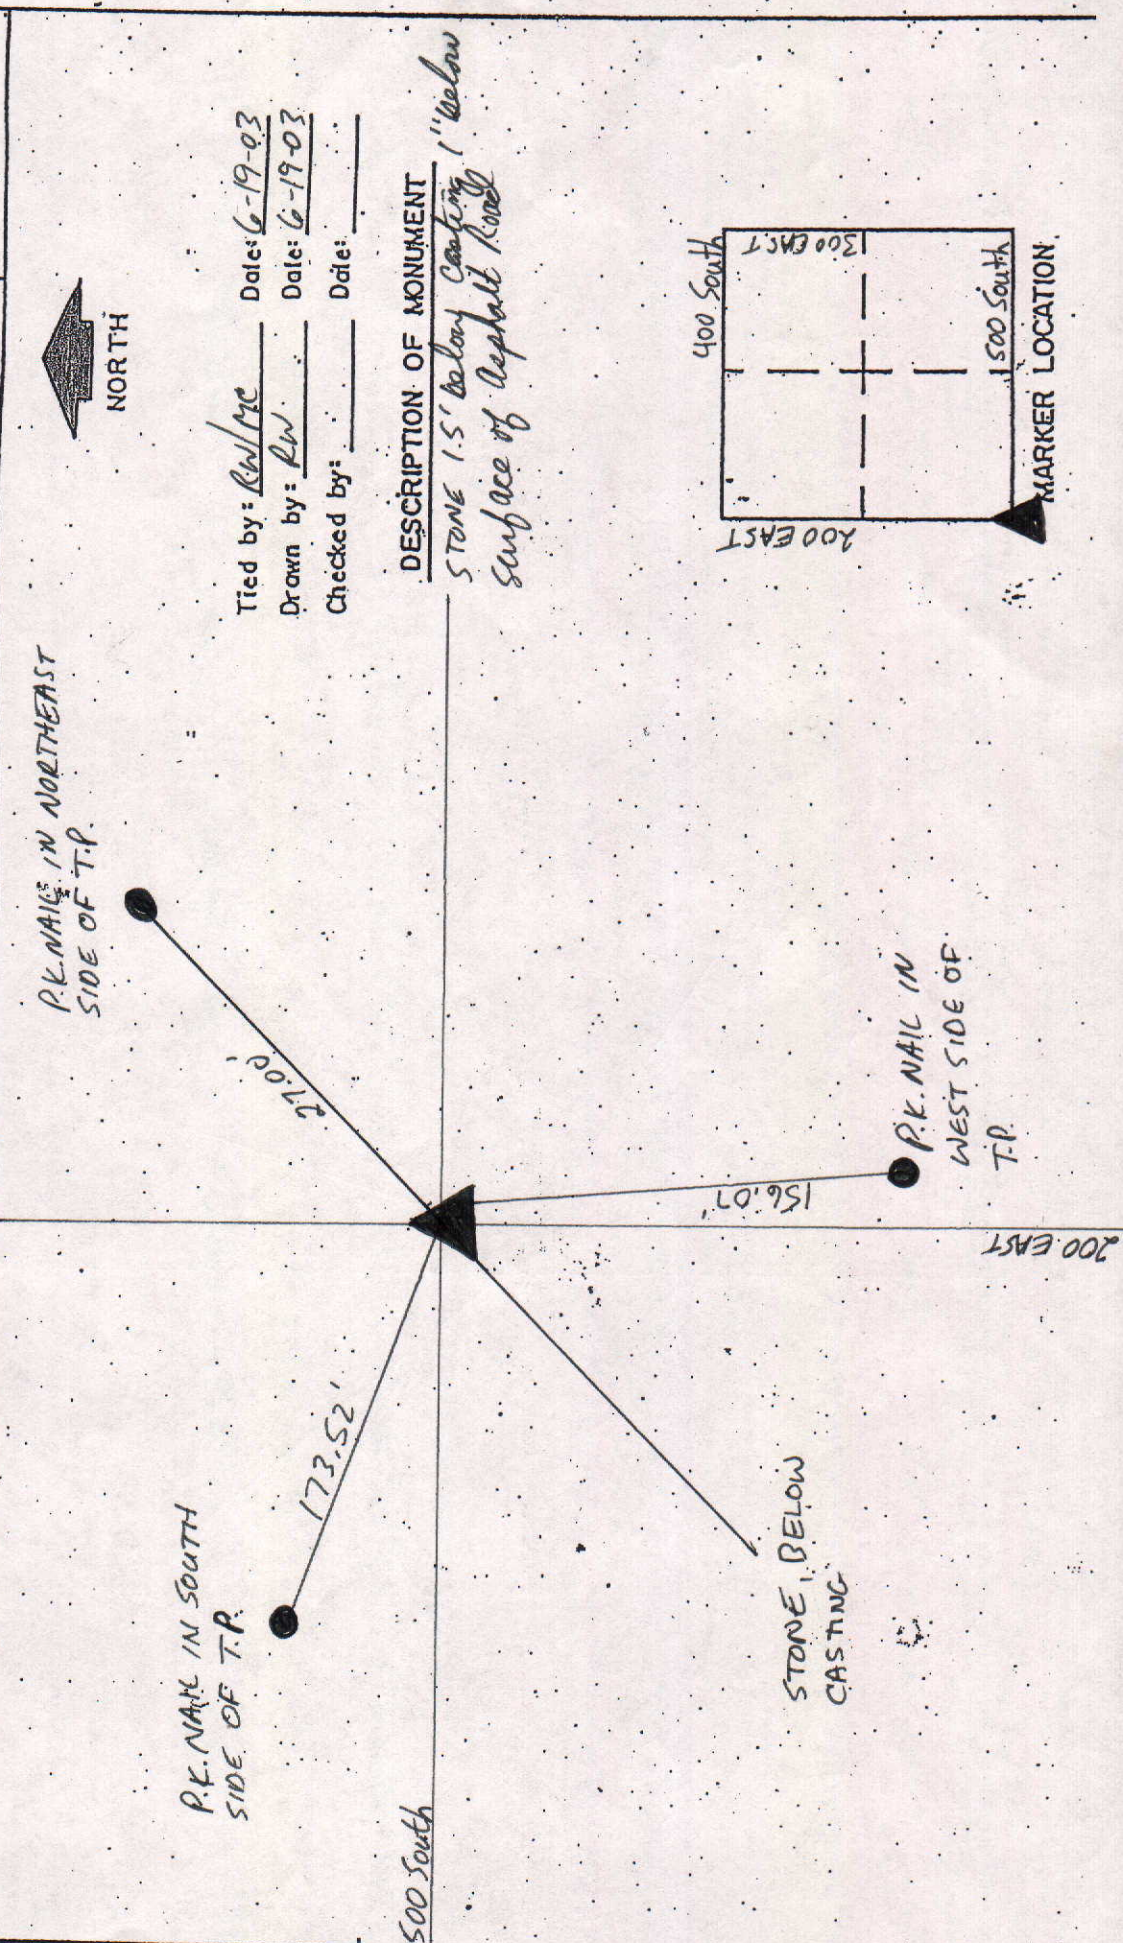

Tied by: RW/mc Date: 6-19-03
 Drawn by: RW Date: 6-19-03
 Checked by: _____ Date: _____

DESCRIPTION OF MONUMENT
STONE 1.5' below casting 1" below surface of Asphalt Road

COUNTY SURVEYOR'S - SECTION CORNER TIES

SECTION	TOWNSHIP	RANGE	BOOK	PAGE	ELEVATION	UC ZONE	STATE	PLANE	COORD	LATITUDE	LONGITUDE
4.	18	8									



P.K. NAIL IN
NORTHEAST SIDE
OF T.P.

40.00

1" Iron Pipe

500 South




14.75

P.K. NAIL IN
NORTHEAST CORNER
OF WOODEN POST

Tied by: RW/mc Date: 6-19-03
 Drawn by: RW Date: 6-19-03
 Checked by: _____ Date: _____

DESCRIPTION OF MONUMENT

1" Iron Pipe flush
w/ Asphalt Road

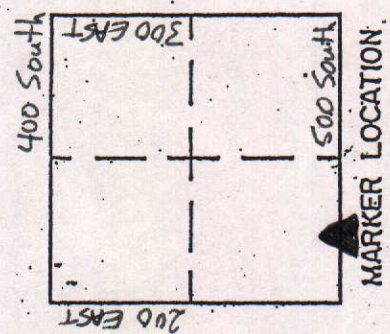


COUNTY SURVEYOR'S - SECTION CORNER TIES

SECTION	TOWNSHIP	RANGE	BOOK	PAGE	ELEVATION	UC ZONE	STATE PLANE COORD	LATITUDE	LONGITUDE
4	18	8							
							X=	Y=	



P.K. NAIL IN SOUTH
SIDE OF LIGHT POLE

P.K. NAIL IN
SOUTHSIDE
OF P.P.

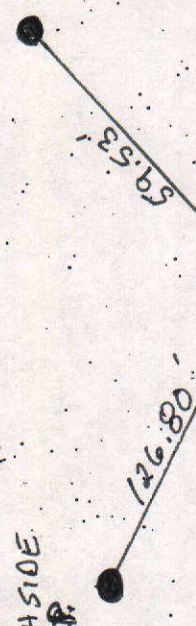

Tied by: RW/MC Date: 6-19-03
 Drawn by: RW Date: 6-23-03
 Checked by: _____ Date: _____


DESCRIPTION OF MONUMENT

RAILROAD SPIKE IN CONCRETE
FLUSH W/ ASPHALT ROAD

SOUTHWEST CORNER
OF 33-19-8
RAILROAD SPIKE
IN CONCRETE

Railroad Spike

P.K. NAIL IN
WEST SIDE OF
T.P.

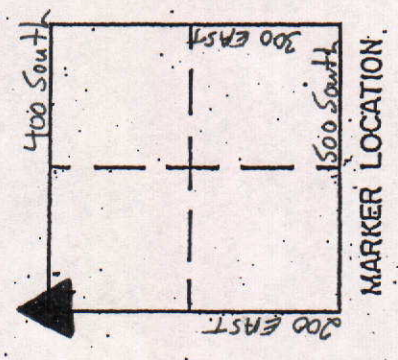

COUNTY SURVEYOR'S - SECTION CORNER TIES

SECTION	TOWNSHIP	RANGE	BOOK	PAGE	ELEVATION	UC ZONE	STATE	PLANE	COORD	LATITUDE	LONGITUDE
4	18	8				X=		Y=			

P.K. NAIL IN
NORTH SIDE OF T.P.

Tied by: RL/MC Date: 6-19-03
 Drawn by: RL Date: 6-23-03
 Checked by: _____ Date: _____

DESCRIPTION OF MONUMENT


1/2" IRON PIPE IN CONCRETE

S.W. CORNER OF
THE S.E. 1/4 OF
33-19-8

400 South

1/2" IRON PIPE

P.K. NAIL IN
NORTH SIDE
OF P.P.

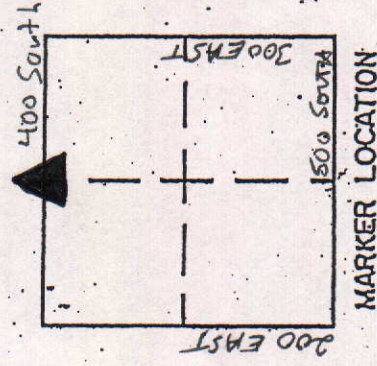

COUNTY SURVEYOR'S - SECTION CORNER TIES



SECTION	TOWNSHIP	RANGE	BOOK	PAGE	ELEVATION	UC ZONE	STATE PLANE COORD	LATITUDE	LONGITUDE
4	18	8					X=	Y=	



Tied by: RW/mc Date: 6-19-03
 Drawn by: RW Date: 6-23-03
 Checked by: _____ Date: _____

DESCRIPTION OF MONUMENT

1/2" Iron Pipe 3" Below
Surface of Asphalt Road

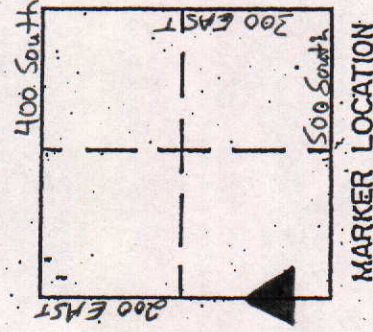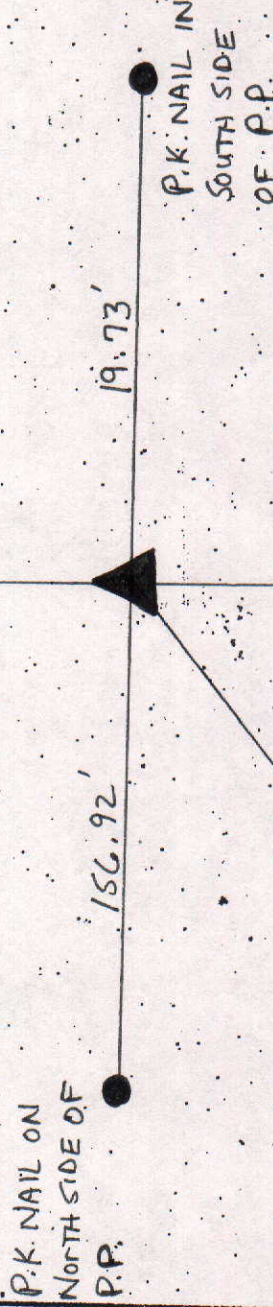

COUNTY SURVEYOR'S - SECTION CORNER TIES

SECTION	TOWNSHIP	RANGE	BOOK	PAGE	ELEVATION	UC ZONE	STATE PLANE COORD	LATITUDE	LONGITUDE
4	18	8					X=	Y=	



P.K. NAIL IN
WEST SIDE OF T.P.

P.K. NAIL IN
SOUTH SIDE
OF T.P.

P.K. NAIL IN
WEST SIDE
OF T.P.

Railroad Spike


Tied by: Rw/mc Date: 6-19-03
 Drawn by: Rw Date: 6-23-03
 Checked by: _____ Date: _____

DESCRIPTION OF MONUMENT

Railroad Spike flush
w/ Surface of Asphalt Road

159.97' 16.51'

17.46'

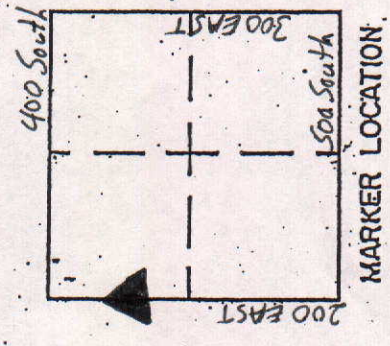

COUNTY SURVEYOR'S - SECTION CORNER TIES

SECTION	TOWNSHIP	RANGE	BOOK	PAGE	ELEVATION	UC ZONE	STATE PLANE COORD	LATITUDE	LONGITUDE
4	18	8					X=	Y=	



Tied by: RW/mc Date: 6-19-03
 Drawn by: RW Date: 6-19-03
 Checked by: _____ Date: _____

DESCRIPTION OF MONUMENT
1" Bolt flush w/ Asphalt Road

P.K. NAIL IN
 Northwest SIDE
 OF P.P.

P.K. NAIL IN
 WEST SIDE OF T.P.

P.K. NAIL IN
 North SIDE
 OF POLE


37.39

78.88

181.48

1" BOLT

200 EAST

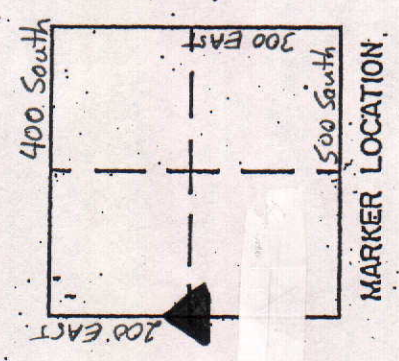

SECTION	TOWNSHIP	RANGE	BOOK	PAGE	ELEVATION	UC ZONE	STATE	PLANE	COORD	LATITUDE	LONGITUDE
4	18	8				X=		Y=			



COUNTY SURVEYOR'S - SECTION CORNER TIES

SECTION	TOWNSHIP	RANGE	BOOK	PAGE	ELEVATION	UC ZONE STATE PLANE COORD		LATITUDE	LONGITUDE
4	18N	8E	5	2A		X=	Y=		



NORTH

SCALE 1" = 40'

SHEET ___ OF ___ SHEETS



Tied by: L.R. CG Date: 5/10/95

Drawn by: BAW Date: 7/12/95

Checked by: _____ Date: _____

DESCRIPTION OF MONUMENT

RR spike in concrete flush with surface of asphalt road

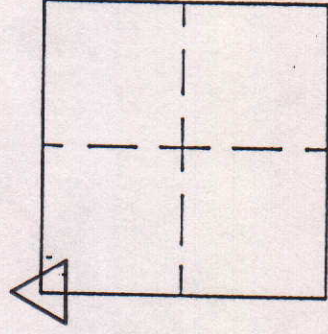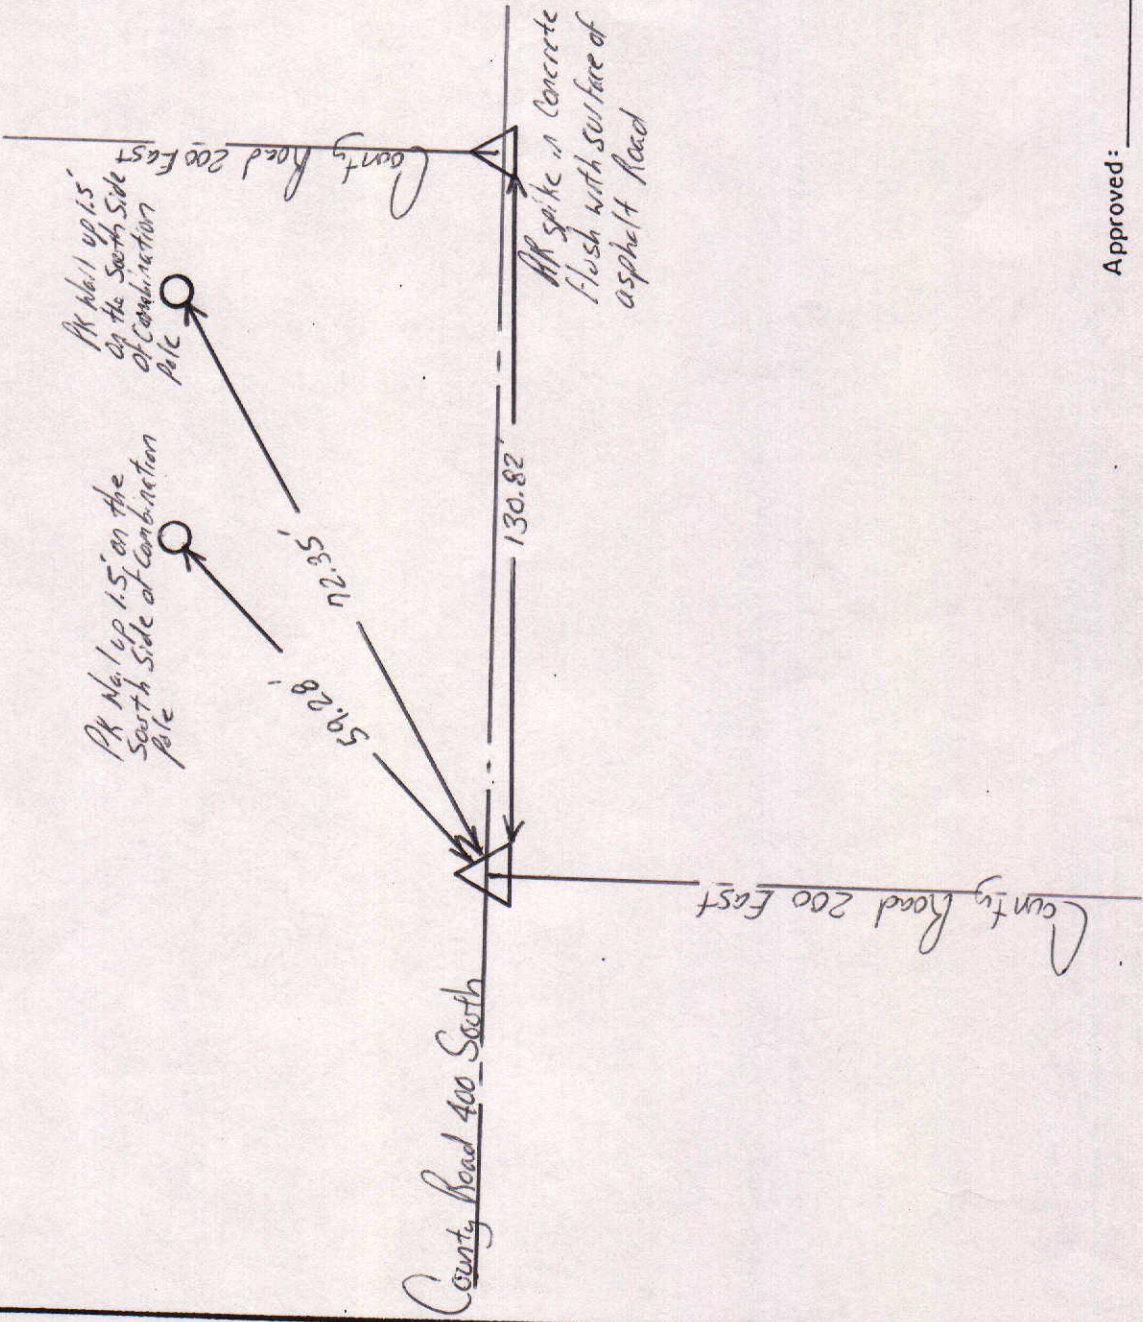

MARKER LOCATION

Approved: _____

Date: _____

COUNTY SURVEYOR

COUNTY SURVEYOR'S - SECTION CORNER TIES

SECTION	TOWNSHIP	RANGE	BOOK	PAGE	ELEVATION	UC ZONE	STATE PLANE COORD	LATITUDE	LONGITUDE
4	18N	8E	5	18			X= Y=		



NORTH

SCALE 1" = 40'

SHEET ___ OF ___ SHEETS

Tied by: L.P.C.G. Date: 5/10/95


Drawn by: BAW Date: 6/28/95

Checked by: _____ Date: _____

DESCRIPTION OF MONUMENT


1/2" Iron Pipe in Concrete Flush with Surface of Asphalt Road

PK Nail up 1.5' on the North Side of Power Pole

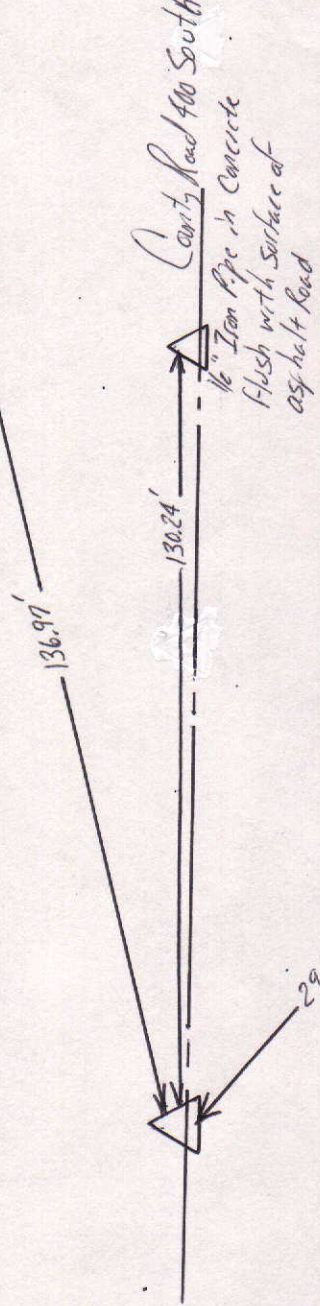

29.28'

PK Nail up 1.0' on the South Side of Power Pole

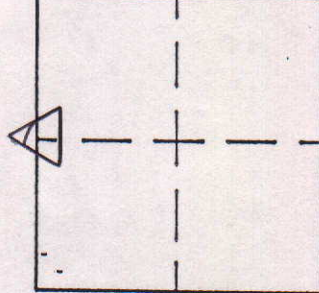

MARKER LOCATION

Approved: _____

Date: _____

COUNTY SURVEYOR

SECTION	TOWNSHIP	RANGE	BOOK	PAGE	ELEVATION	UC ZONE	STATE	PLANE	COORD	LATITUDE	LONGITUDE
4	18N	8E	4	8A		X=			Y=		

NORTH

SCALE 1" = 40'

SHEET _____ OF _____ SHEETS

Tied by: L.P.:CG Date: 6/6/95

Tied by: L.R. : CG

Date: 6/6/95

Drawn by: BAN Date: 6/26/95

Drawn by: BAN

Date: 6/26/95


Checked by: _____ Date: _____

Checked by: _____ Date: _____

Date: _____

DESCRIPTION OF MONUMENT


Chiseled "x" in stone 1' below
10" Round Casting flush with
surface of asphalt Road

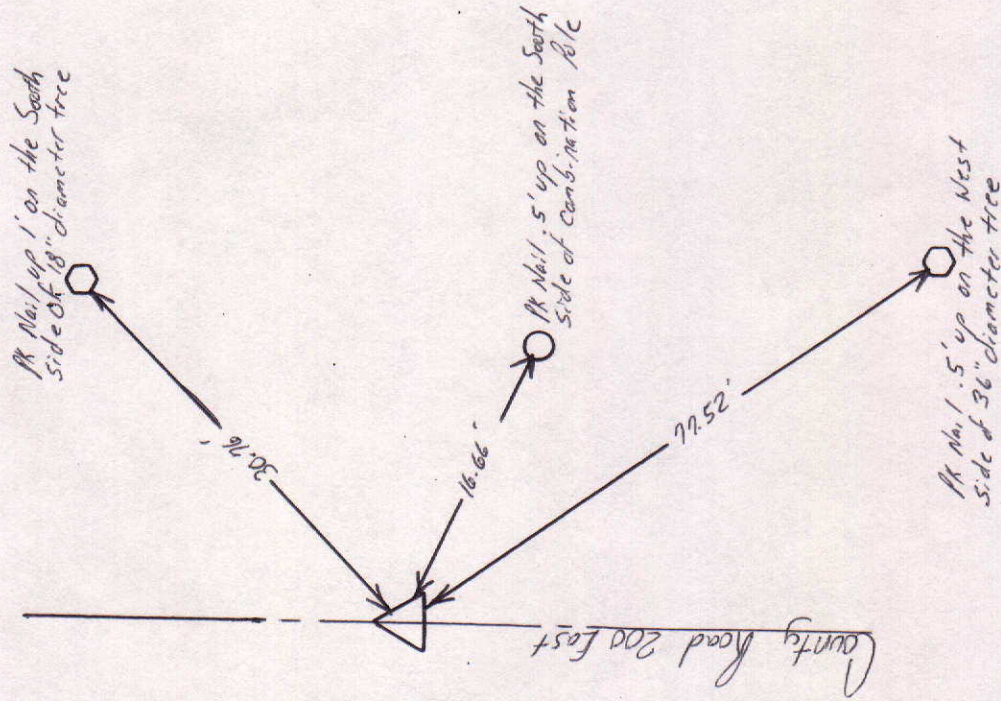

Approved: _____

Date:

COUNTY SURVEYOR

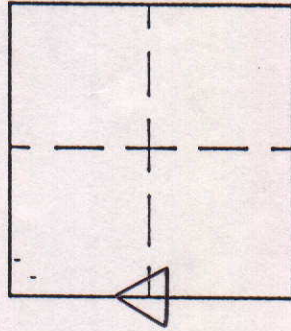

COUNTY SURVEYOR'S - SECTION CORNER TIES

SECTION	TOWNSHIP	RANGE	BOOK	PAGE	ELEVATION	UC ZONE	STATE PLANE COORD	LATITUDE	LONGITUDE
4	18N	8E	6	48			X=	Y=	





SCALE 1" = 40'
SHEET ___ OF ___ SHEETS

Tied by: LP:CG Date: 6/16/95
Drawn by: BAN Date: 8/9/95
Checked by: _____ Date: _____

DESCRIPTION OF MONUMENT

Top of stone 1.5" below casting
Flush with surface of asphalt road

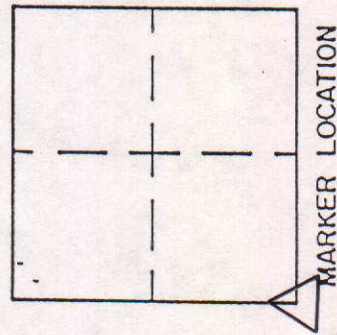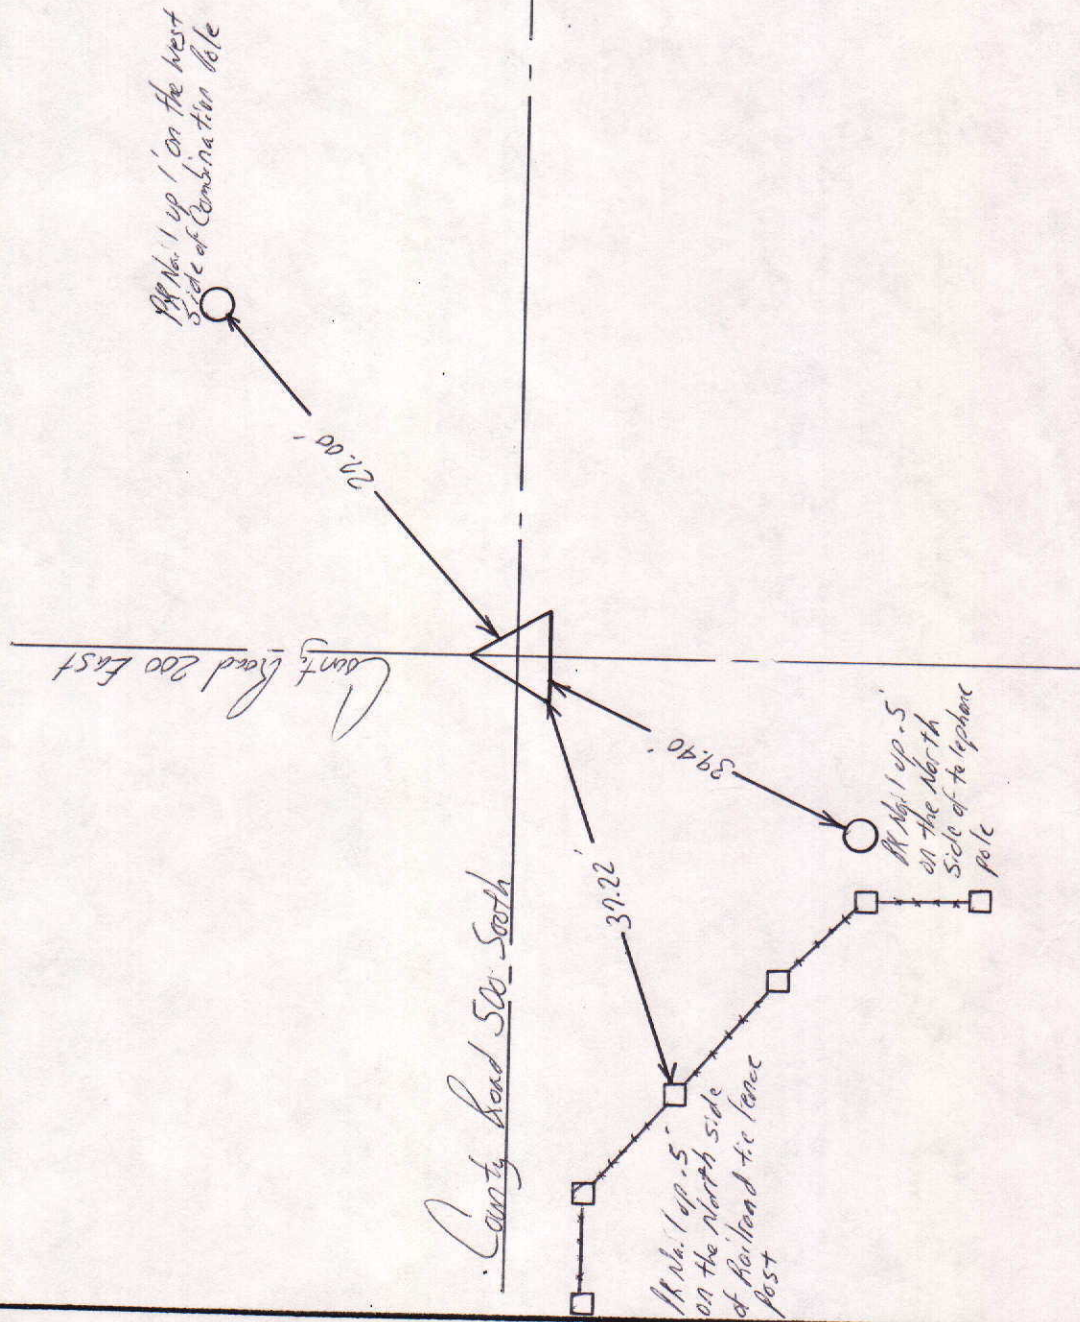

Approved: _____ Date: _____
COUNTY SURVEYOR

COUNTY SURVEYOR'S - SECTION CORNER TIES

SECTION	TOWNSHIP	RANGE	BOOK	PAGE	ELEVATION	UC ZONE	STATE PLANE COORD	LATITUDE	LONGITUDE
4	18N	8E	5	8A			X=	Y=	



NORTH

SCALE 1" = 40'

SHEET ___ OF ___ SHEETS



Tied by: L.P.C.G. Date: 4/3/95

Drawn by: BAW Date: 7/17/95

Checked by: _____ Date: _____

DESCRIPTION OF MONUMENT

3/4" Iron Pipe Flush with Surface of asphalt Road

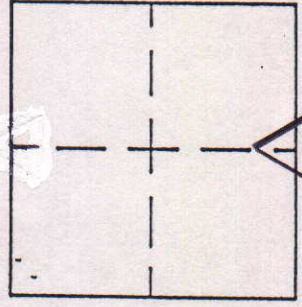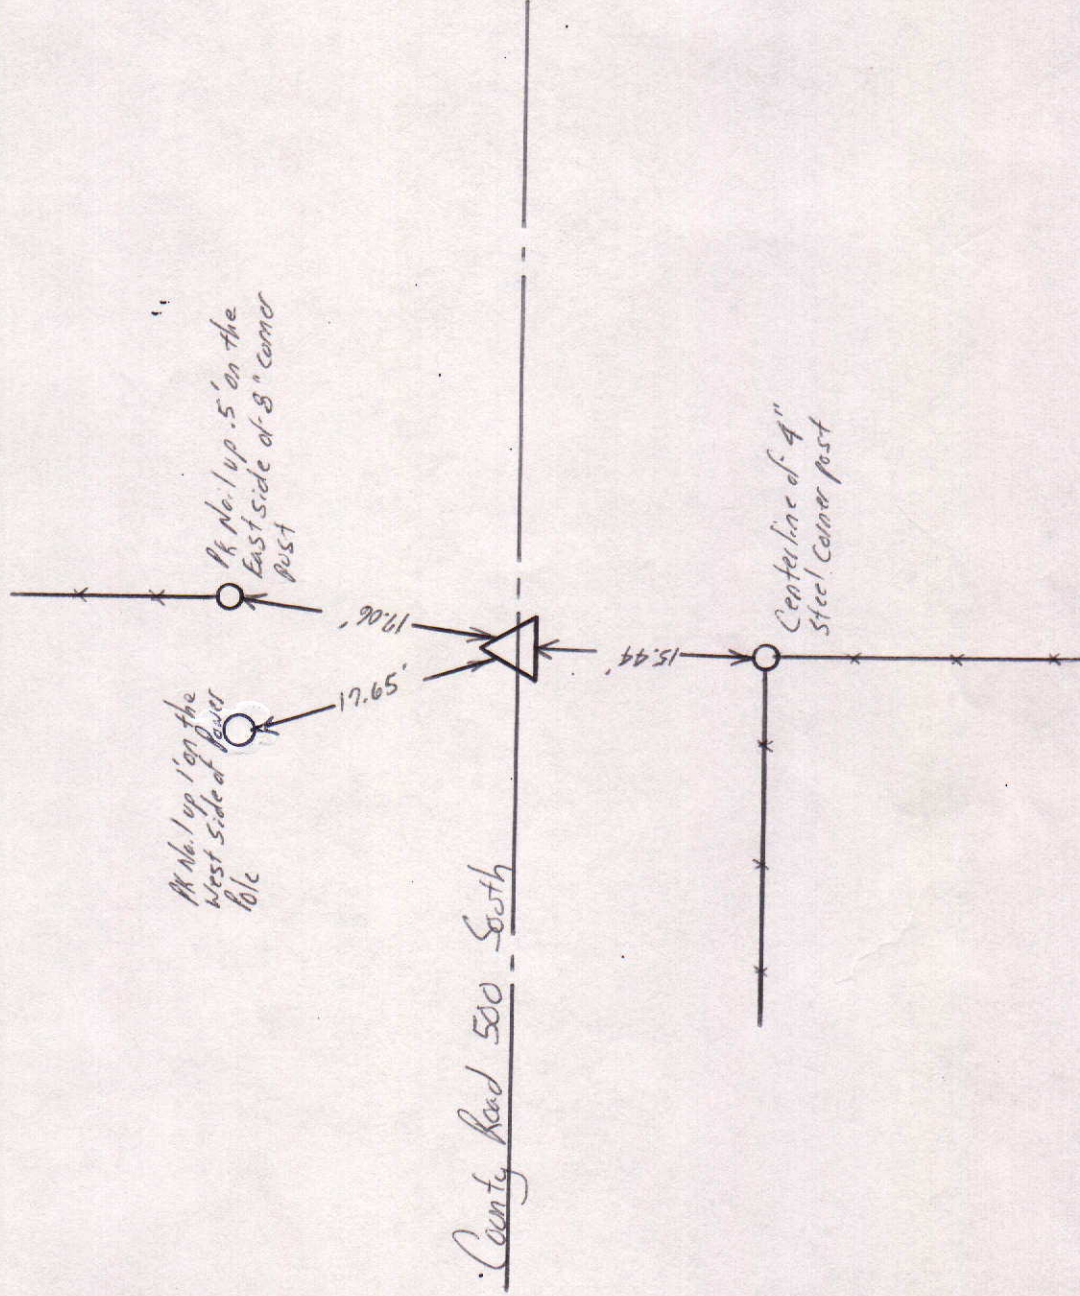

MARKER LOCATION

Approved: _____ Date: _____

COUNTY SURVEYOR

COUNTY SURVEYOR'S - SECTION CORNER TIES

SECTION	TOWNSHIP	RANGE	BOOK	PAGE	ELEVATION	UC ZONE	STATE PLANE COORD	LATITUDE	LONGITUDE
4	18N	8E				Northings	X= 1748007.95 Y= Easting 339876.05		



NORTH

SCALE 1" = 40'



SHEET ___ OF ___ SHEETS

Tied by: Schneider Eng. Date: Dec. 9/13/93

Drawn by: BAW Date: 8/21/95

Checked by: _____ Date: _____

DESCRIPTION OF MONUMENT

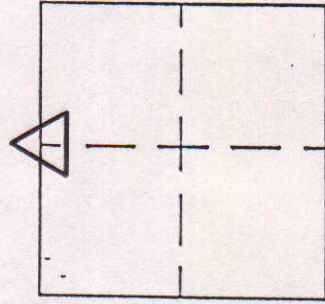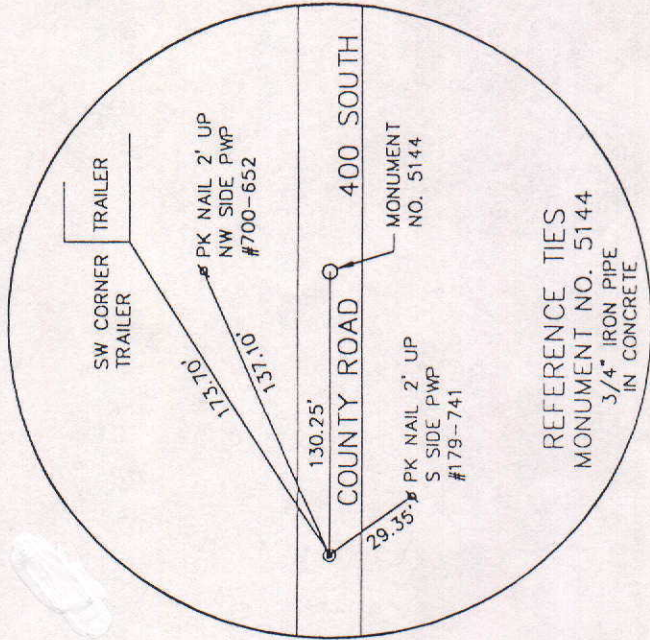

MARKER LOCATION

Approved: _____

Date: _____

COUNTY SURVEYOR

COUNTY SURVEYOR'S - SECTION CORNER TIES

SECTION	TOWNSHIP	RANGE	BOOK	PAGE	ELEVATION	UC ZONE	STATE PLANE COORD	LATITUDE	LONGITUDE
4	18N	8E					X= Y=		



NORTH

SCALE 1" = 40'



SHEET ___ OF ___ SHEETS

Tied by: Schneider Eng. Date: Dec. 4/13/93

Drawn by: BAW Date: 8/21/95

Checked by: _____ Date: _____

DESCRIPTION OF MONUMENT

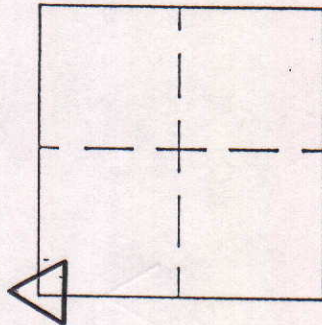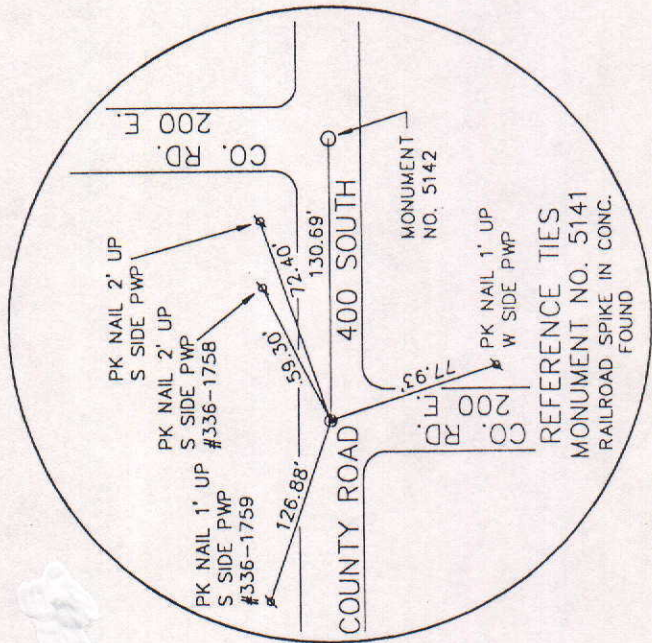

MARKER LOCATION


Approved: _____

Date: _____

COUNTY SURVEYOR

COUNTY SURVEYOR'S - SECTION CORNER TIES

SECTION	TOWNSHIP	RANGE	BOOK	PAGE	ELEVATION	UC ZONE	STATE PLANE COORD	LATITUDE	LONGITUDE
4	18N	8E	5	4B			X= Y=		

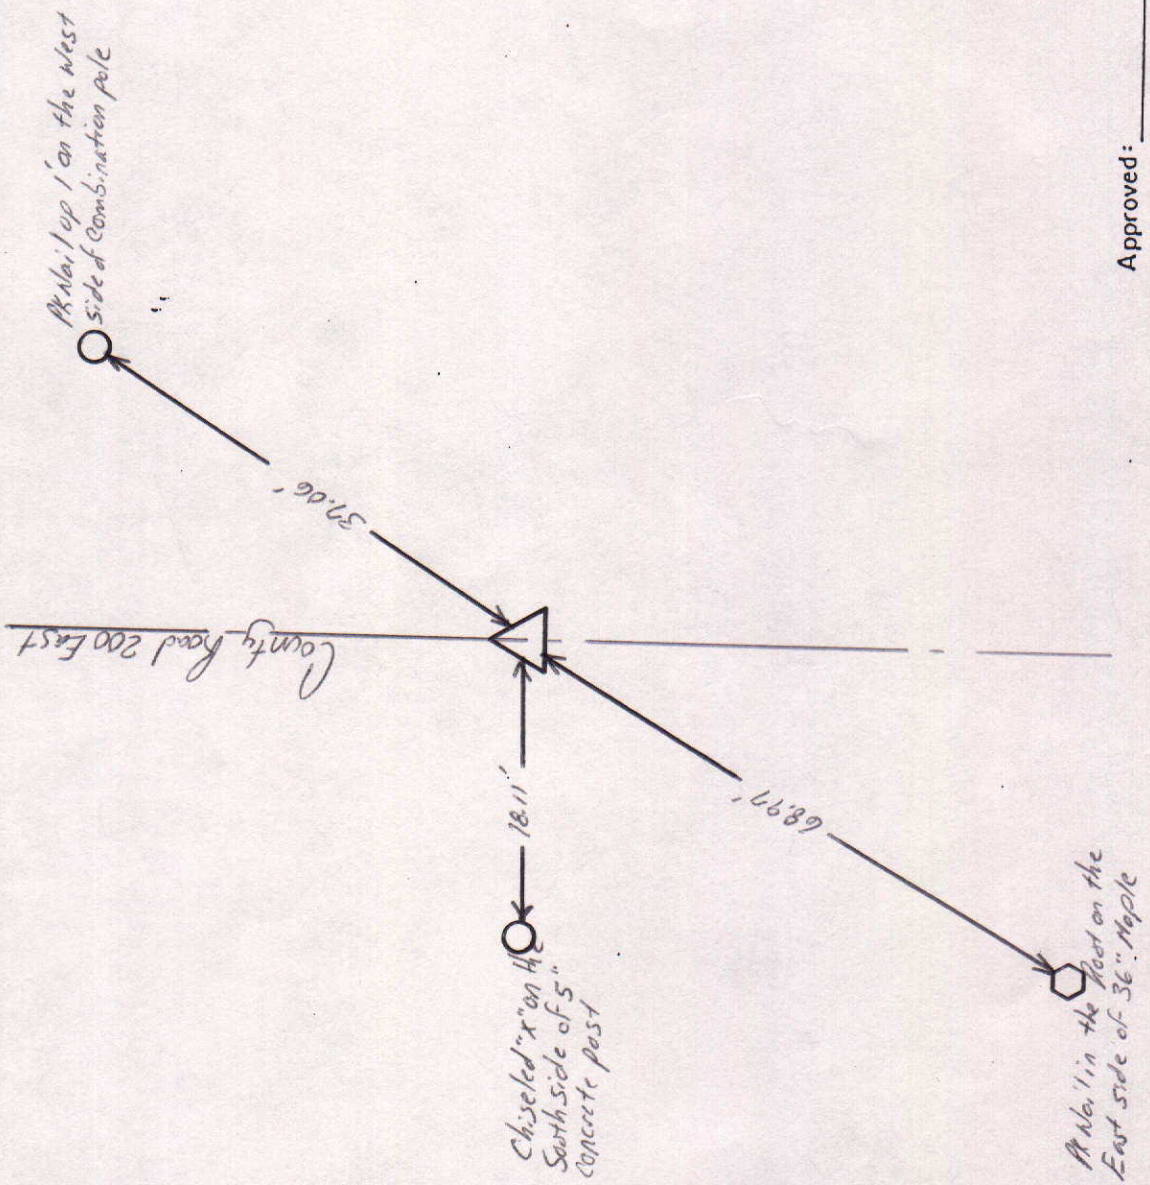

SCALE 1" = 40'

SHEET ___ OF ___ SHEETS


Tied by: L.P. ICC Date: 5/18/95

Drawn by: BAN Date: 7/17/95

Checked by: _____ Date: _____

DESCRIPTION OF MONUMENT

1" Hex Bolt flush with surface of asphalt Road

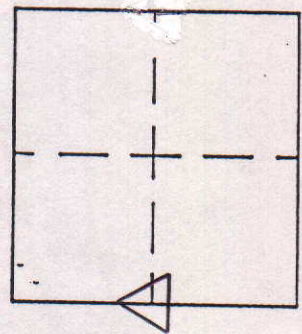

MARKER LOCATION

Approved: _____ Date: _____

COUNTY SURVEYOR