


SEC. 25, TWP. 22N., R. 7 E.



COUNTY SURVEYOR'S - SECTION CORNER TIES									
SECTION	TOWNSHIP	RANGE	BOOK	PAGE	ELEVATION	UC ZONE	STATE PLANE COORD	LATITUDE	LONGITUDE
25	22	7				X =	Y =		

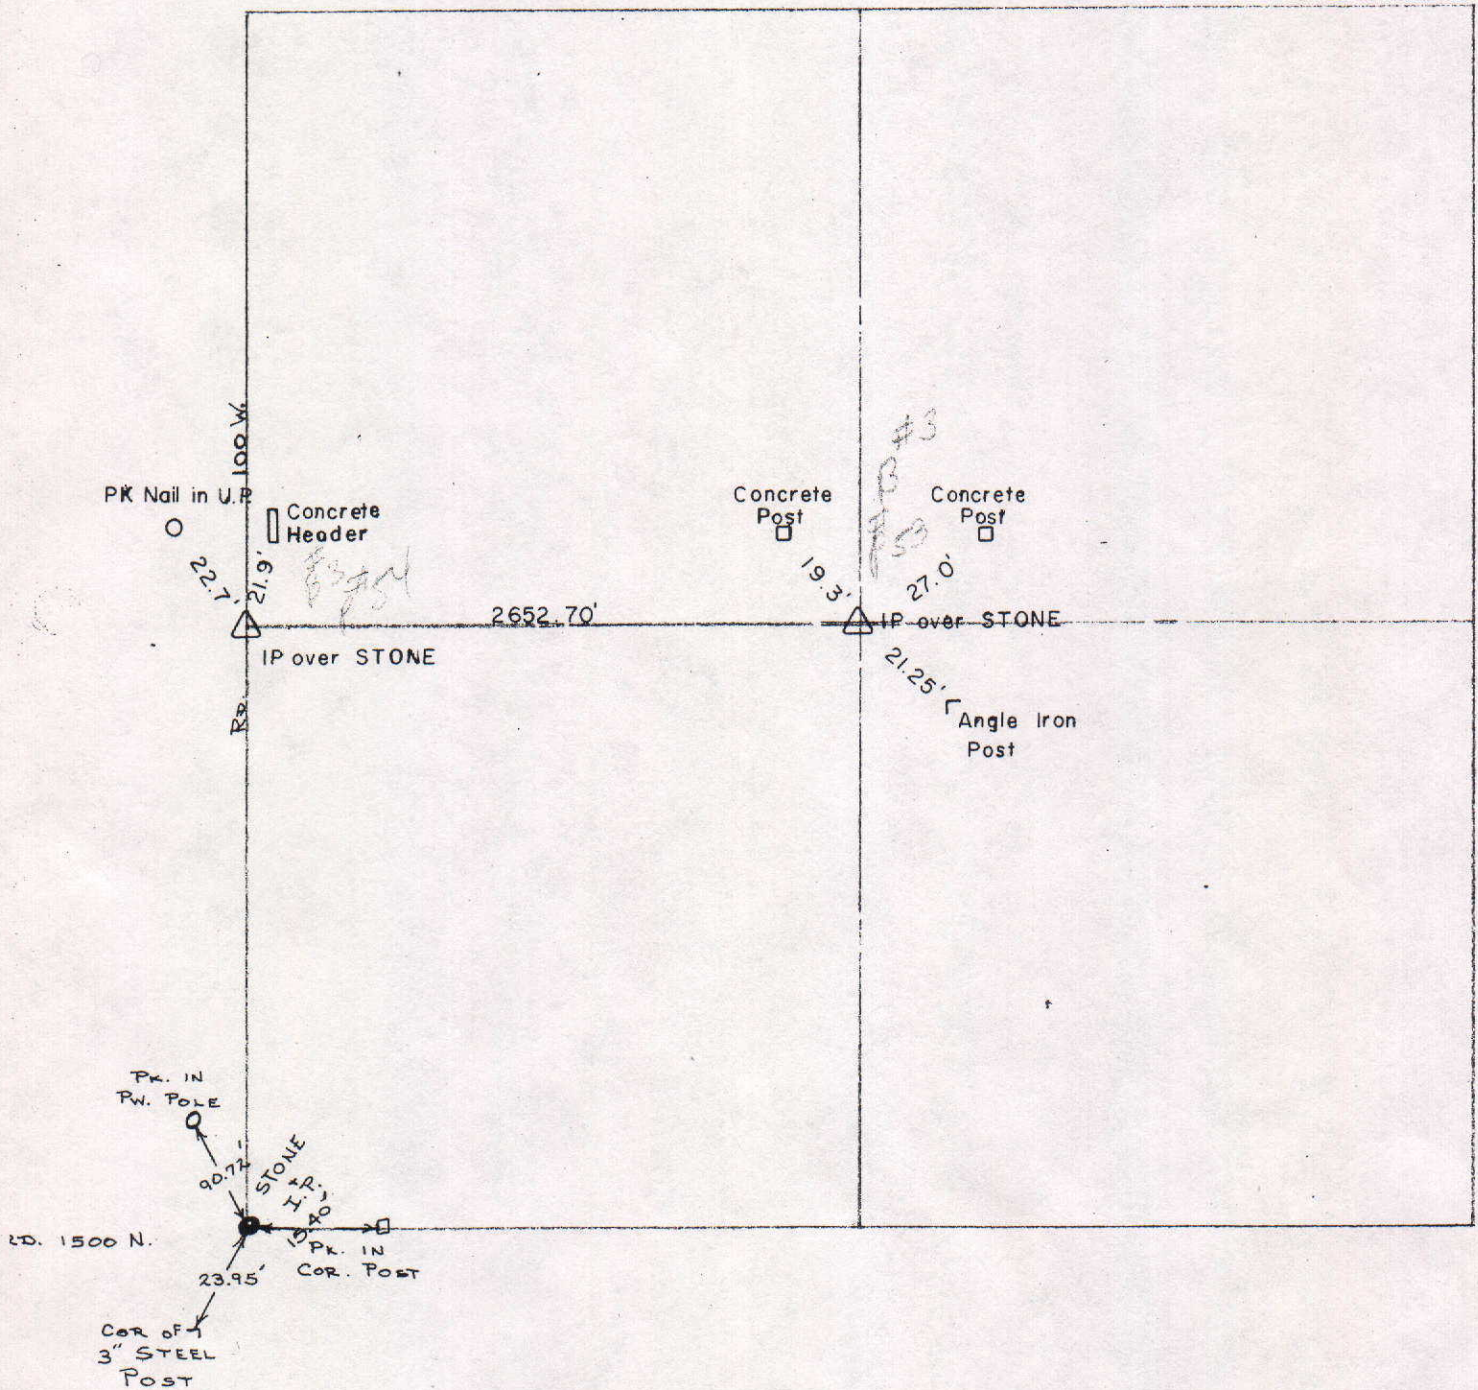

SCALE 1" = 40'



SHEET ___ OF ___ SHEETS

Tied by: _____ Date: _____

Drawn by: BHN Date: 2-12-93

Checked by: _____ Date: _____

DESCRIPTION OF MONUMENT

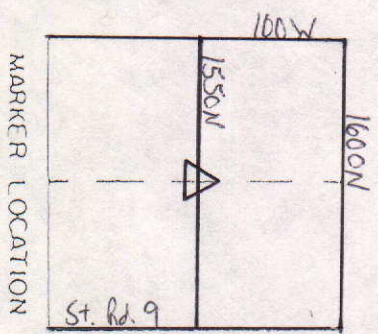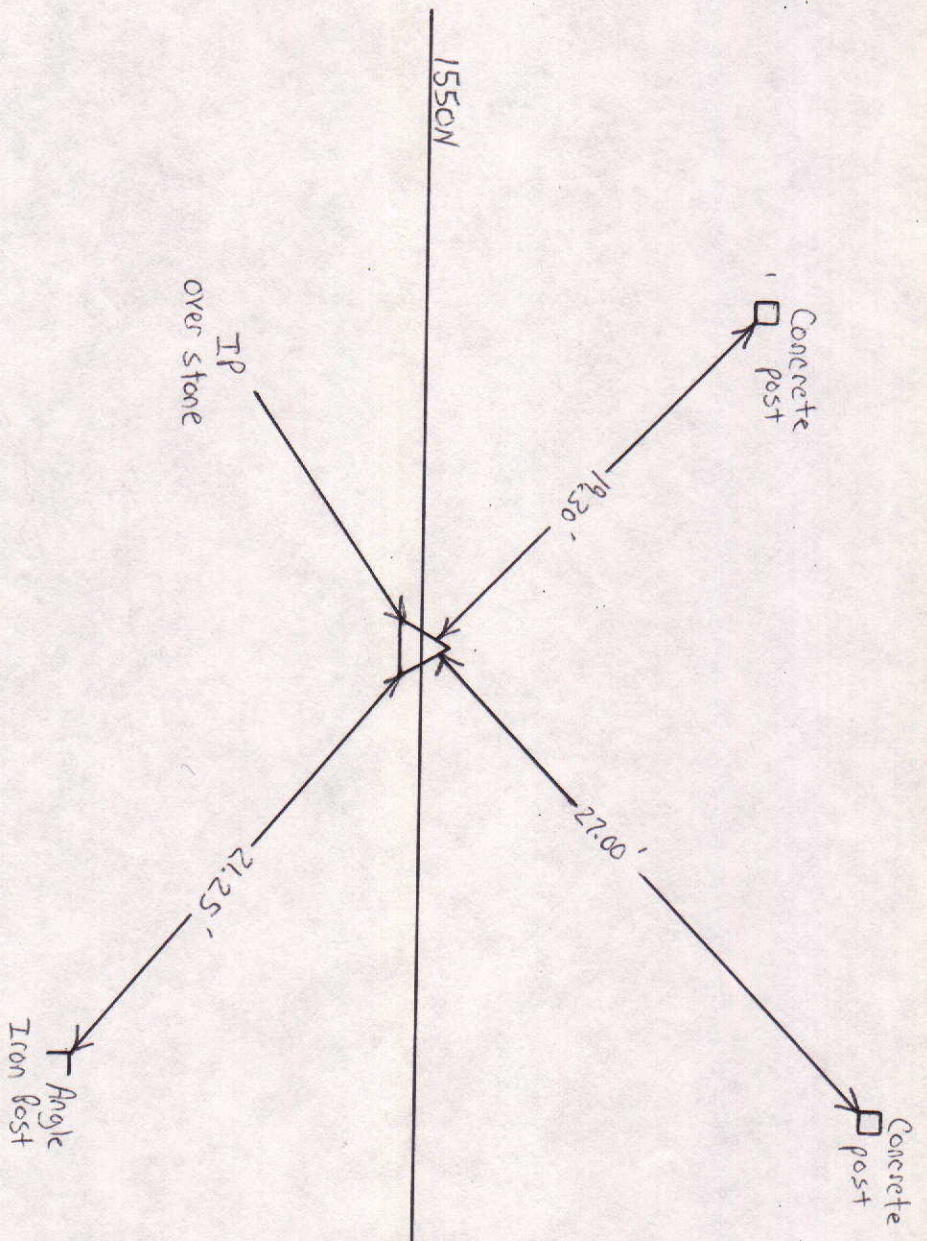


MARKER LOCATION

Approved: _____ Date: _____

COUNTY SURVEYOR

COUNTY SURVEYOR'S - SECTION CORNER TIES									
SECTION	TOWNSHIP	RANGE	BOOK	PAGE	ELEVATION	UC ZONE	STATE PLANE COORD	LATITUDE	LONGITUDE
25	22	7				X =	Y =		

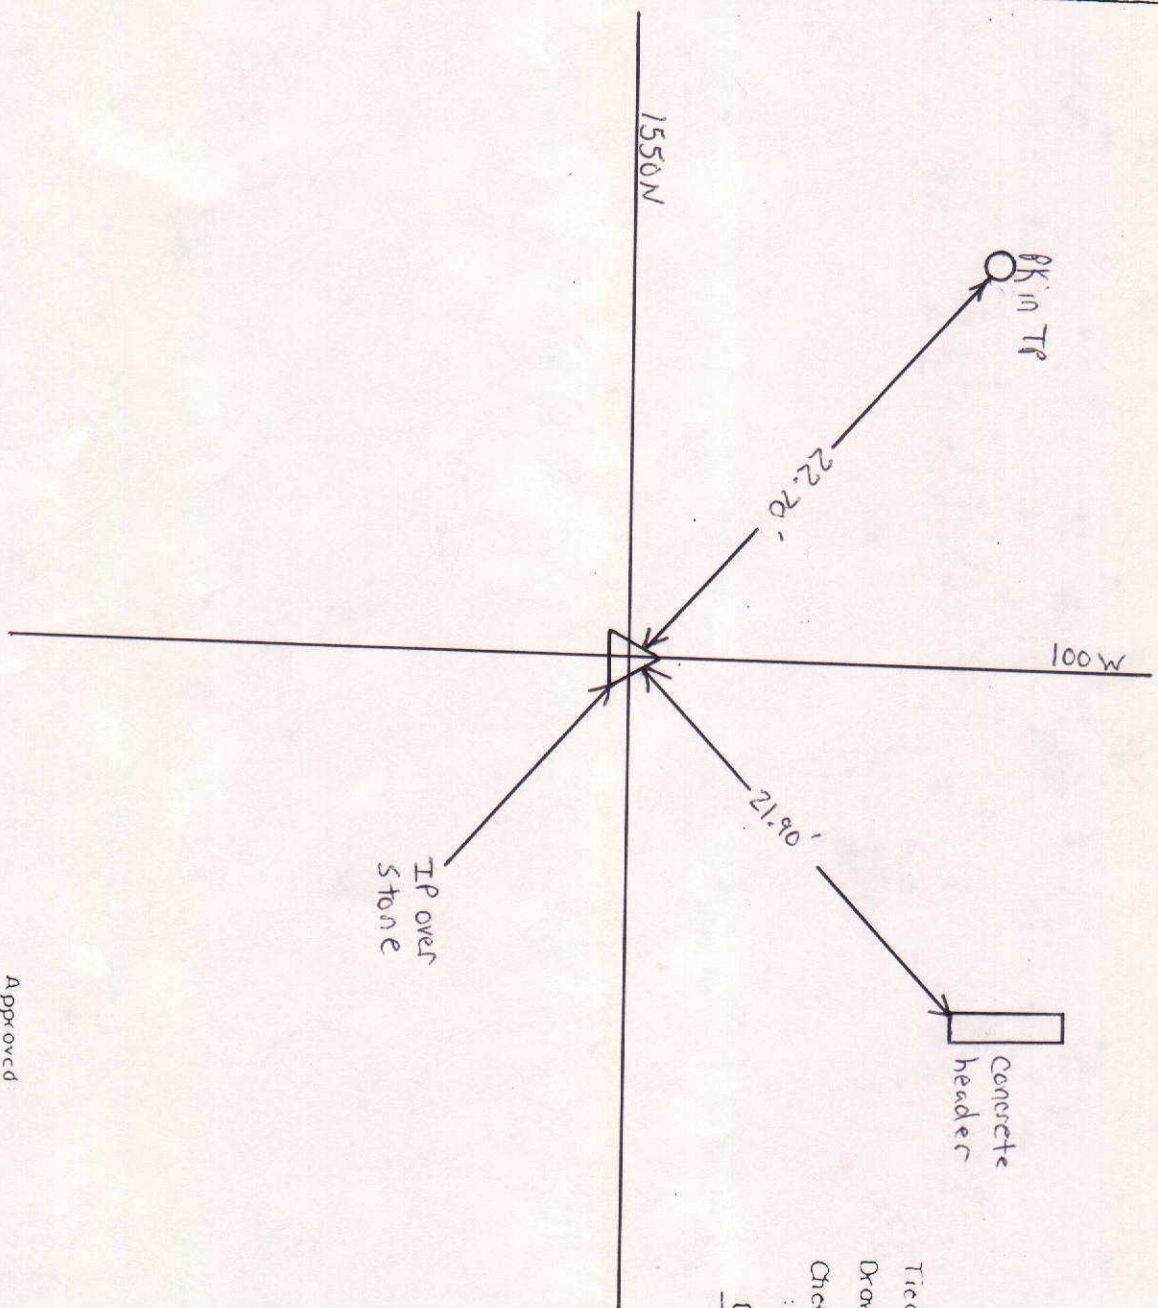

NORTH
SCALE 1" = 40'


SHEET ___ OF ___ SHEETS

Tied by: _____ Date: _____

Drawn by: LAN Date: 2-12-93

Checked by: _____ Date: _____

DESCRIPTION OF MONUMENT

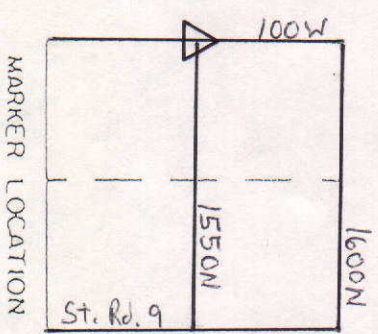


Approved: _____ Date: _____

COUNTY SURVEYOR

COUNTY SURVEYOR'S - SECTION CORNER TIES

SECTION	TOWNSHIP	RANGE	BOOK	PAGE	ELEVATION	UC ZONE	STATE PLANE COORD	LATITUDE	LONGITUDE
25	22	7				X=	Y=		


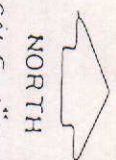


SCALE 1" = 40'

SHEET ___ OF ___ SHEETS

Tied by: _____ Date: _____
 Drawn by: BAM Date: 2-12-93
 Checked by: _____ Date: _____


DESCRIPTION OF MONUMENT

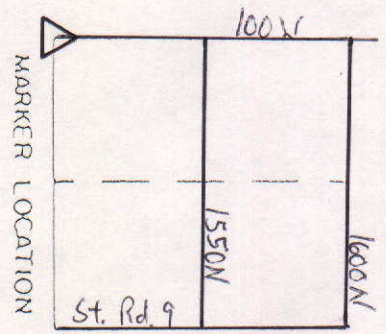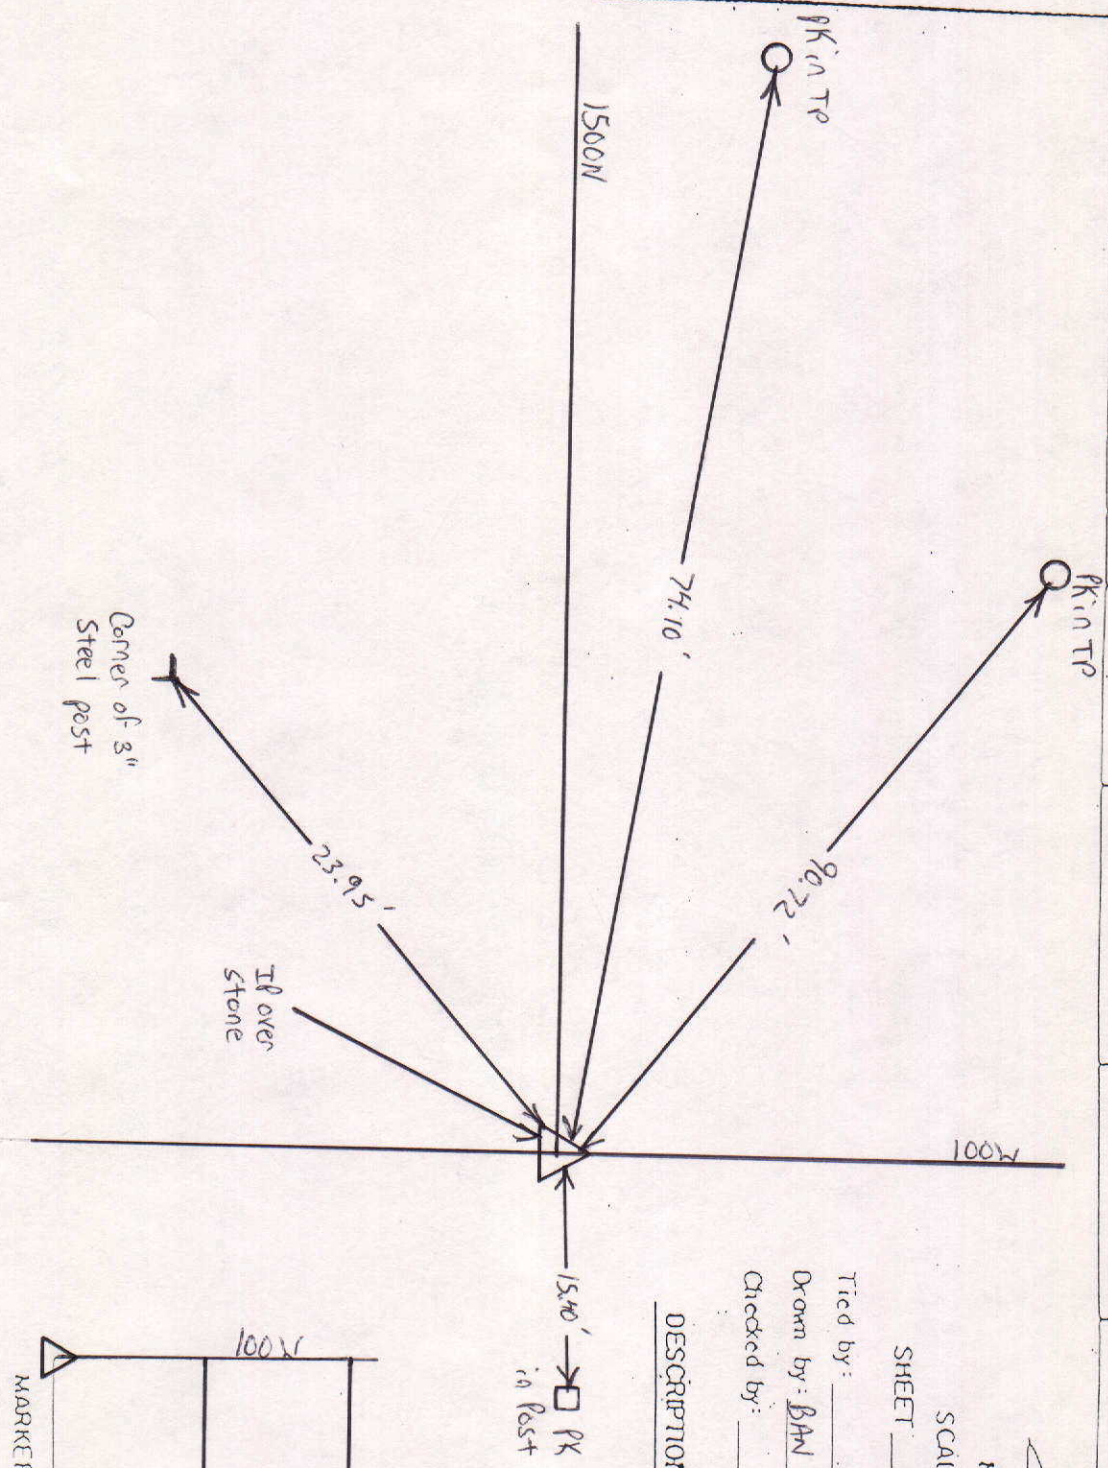

Approved: _____ Date: _____
 COUNTY SURVEYOR


COUNTY SURVEYOR'S - SECTION CORNER TIES

SECTION	TOWNSHIP	RANGE	BOOK	PAGE	ELEVATION	UC ZONE	STATE PLANE COORD	LATITUDE	LONGITUDE
25	22	7				X =	Y =		

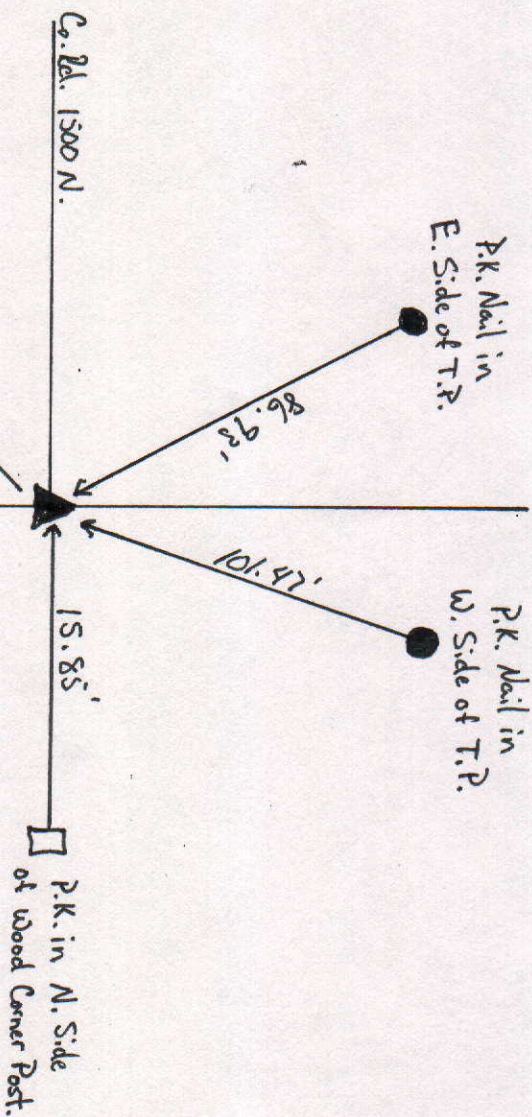

Tied by: M.C. + R.W. Date: 6-30-04
 Drawn by: M.C. Date: 6-30-04
 Checked by: _____ Date: _____

DESCRIPTION OF MONUMENT
Rail Road Spike 1/2"
Below Asphalt Road.

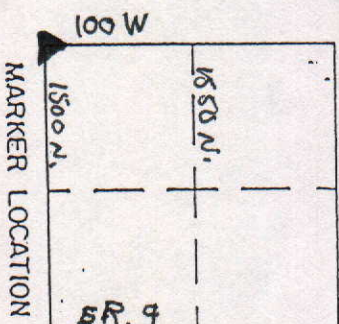

Approved: _____ Date: _____
 COUNTY SURVEYOR

COUNTY SURVEYOR'S - SECTION CORNER TIES

SECTION	TOWNSHIP	RANGE	BOOK	PAGE	ELEVATION	UC ZONE	STATE PLANE COORD	LATITUDE	LONGITUDE
25	22	7				X =	Y =		



P.K. Nail in East Side
of T.P.

22.46'

1550 N


70.52'

P.K. Nail in
East Side of T.P.

I.P. flush
w/Asphalt Rd.

DESCRIPTION OF MONUMENT
Iron Pipe flush
w/Asphalt Rd.

Tied by: RW/MC Date: 6/30/04
 Drawn by: RW Date: 6/30/04
 Checked by: _____ Date: _____

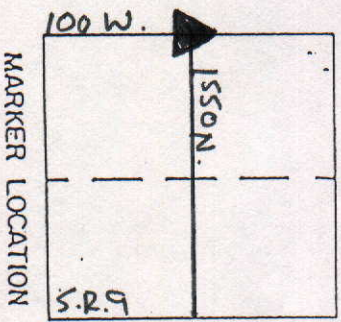

Approved: _____ Date: _____
 COUNTY SURVEYOR