


SEC. II, TWP. 20N, R.8E.

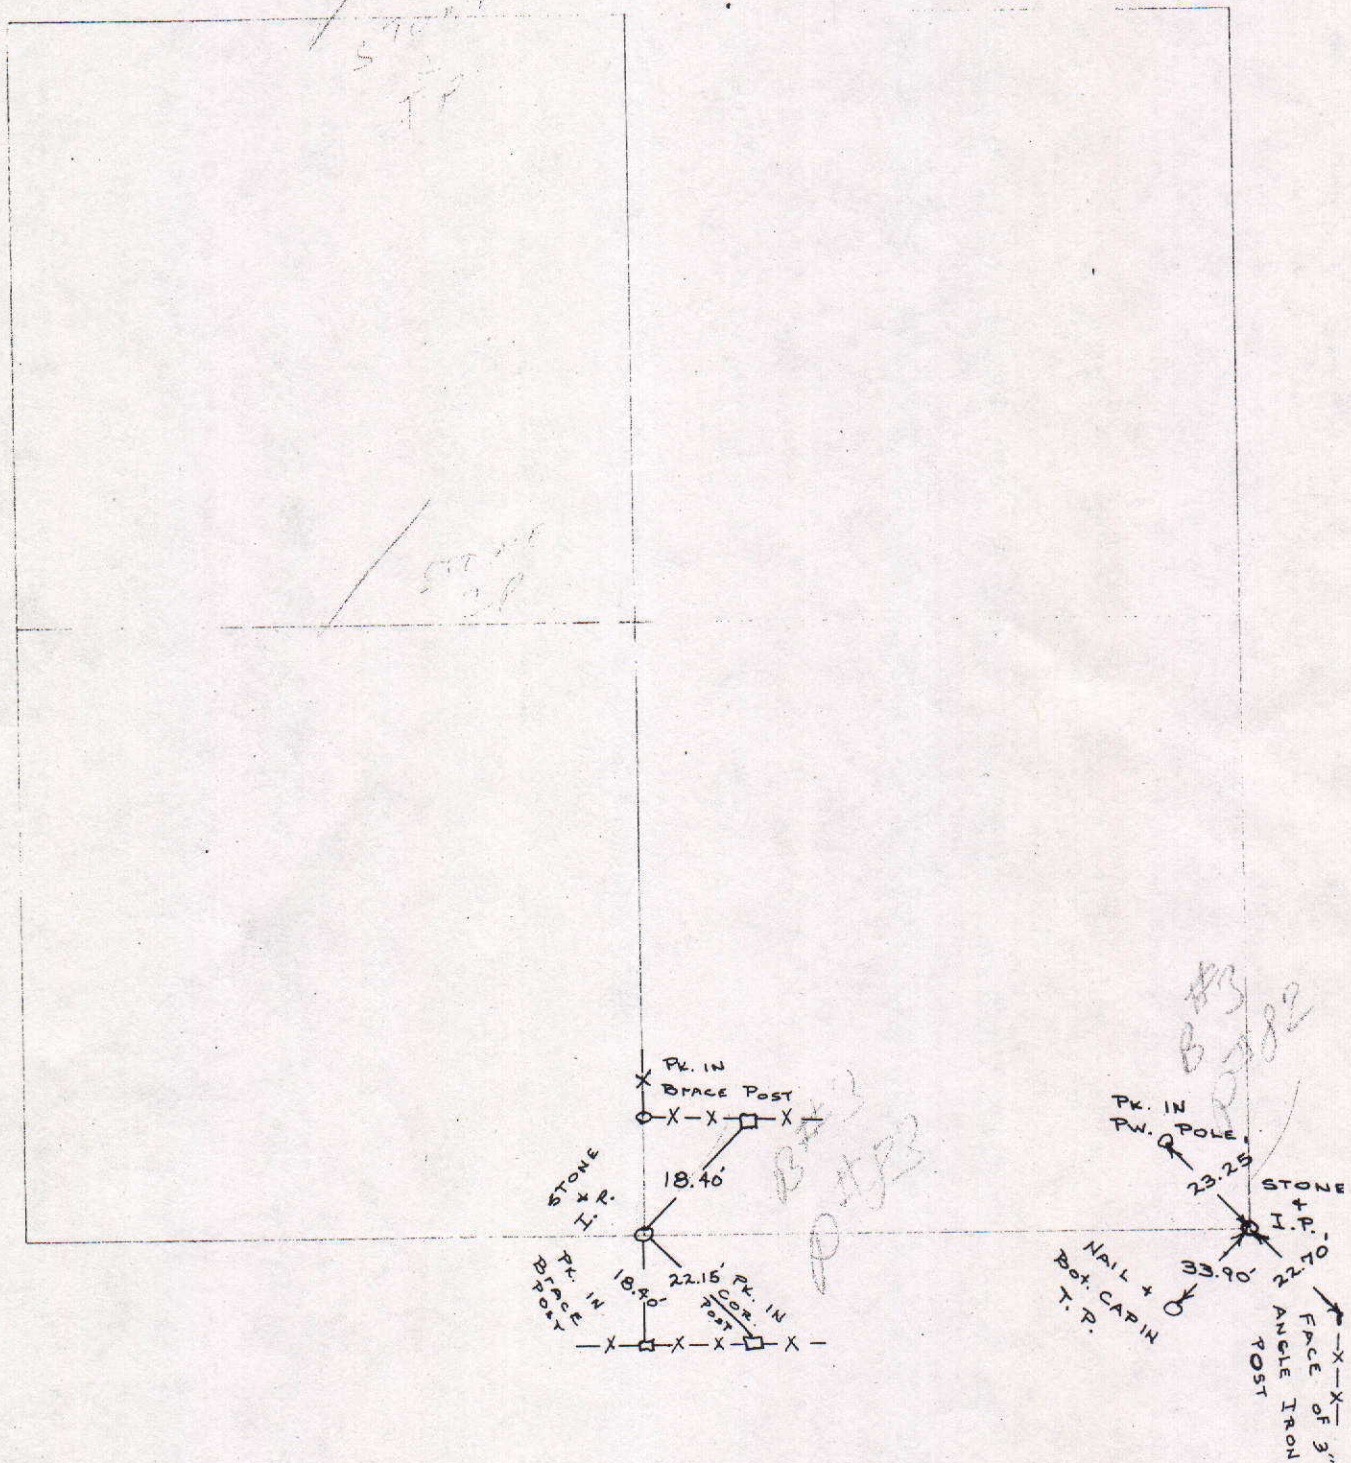

COUNTY SURVEYOR'S - SECTION CORNER TIES

SECTION	TOWNSHIP	RANGE	BOOK	PAGE	ELEVATION	UC ZONE	STATE PLANE COORD	LATITUDE	LONGITUDE
11	20N	8E				X=	Y=		



NORTH

SCALE 1" = 40'



SHEET ___ OF ___ SHEETS

Tied by: _____ Date: _____

Drawn by: J.S. _____ Date: _____

Checked by: _____ Date: _____

DESCRIPTION OF MONUMENT

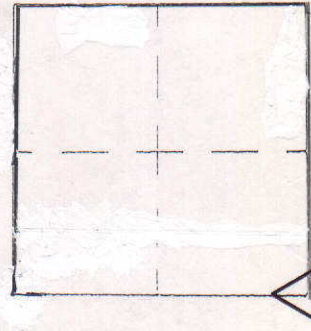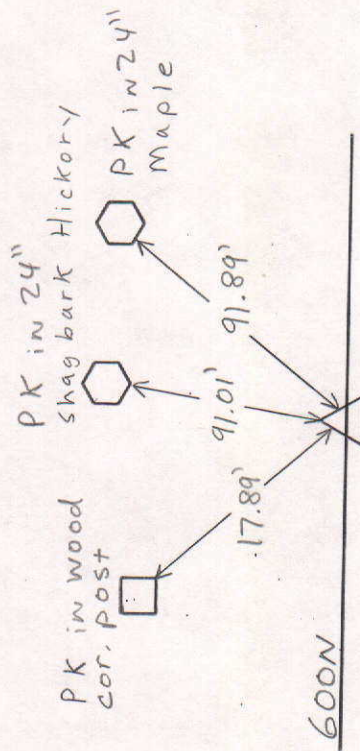

Approved: _____

Date: _____

COUNTY SURVEYOR



COUNTY SURVEYOR'S - SECTION CORNER TIES

SECTION	TOWNSHIP	RANGE	BOOK	PAGE	ELEVATION	UC ZONE	STATE PLANE COORD	LATITUDE	LONGITUDE
11	20N	8E				X=	Y=		

 NORTH
 SCALE 1" = 40'
 SHEET ___ OF ___ SHEETS

Tied by: _____ Date: _____
 Drawn by: J.S. Date: 9-13-93
 Checked by: _____ Date: _____

DESCRIPTION OF MONUMENT

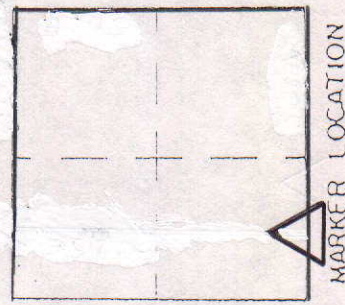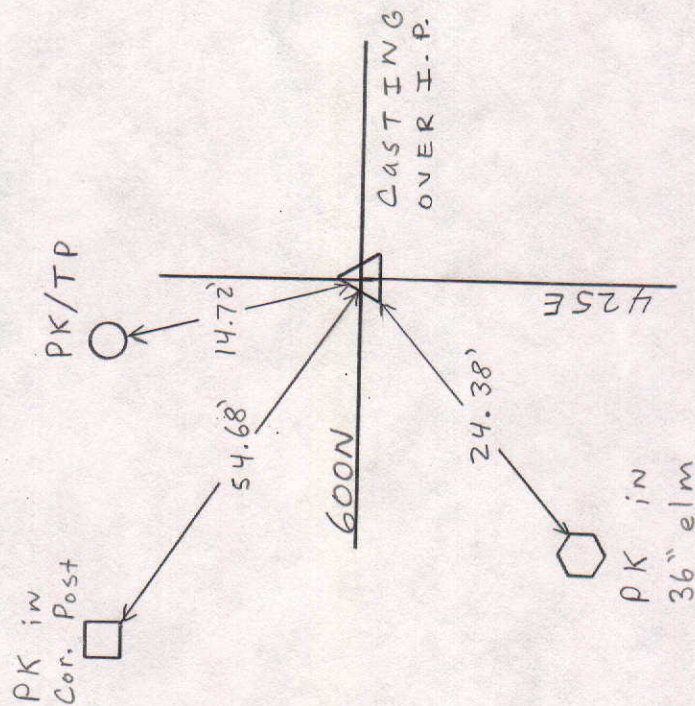

Approved: _____ Date: _____
 COUNTY SURVEYOR

COUNTY SURVEYOR'S - SECTION CORNER TIES

SECTION	TOWNSHIP	RANGE	BOOK	PAGE	ELEVATION	UC ZONE	STATE	PLANE	COORD	LATITUDE	LONGITUDE
11	20	8				X=		Y=			





Re-bar 1" below Asphalt Road

P.K. NAIL 1' up on West Side of P.P.

DESCRIPTION OF MONUMENT

Re-bar 1" below Surface of Asphalt Road


Tied by: RW/MC Date: 9-11-02
 Drawn by: RW Date: 9-11-02
 Checked by: _____ Date: _____

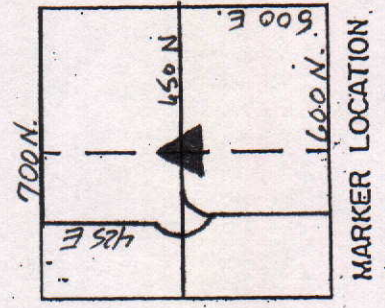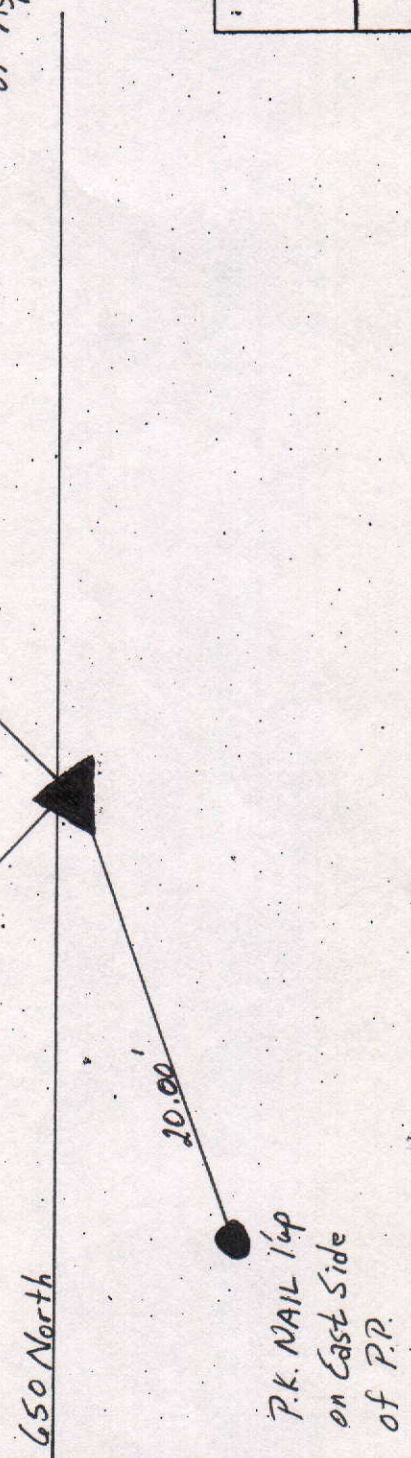

Approved: _____ Date: _____
 COUNTY SURVEYOR


COUNTY SURVEYOR'S - SECTION CORNER TIES

SECTION	TOWNSHIP	RANGE	BOOK	PAGE	ELEVATION	UC ZONE	STATE PLANE	COORD	LATITUDE	LONGITUDE
11	20N	8E	15	3		X=	Y=			

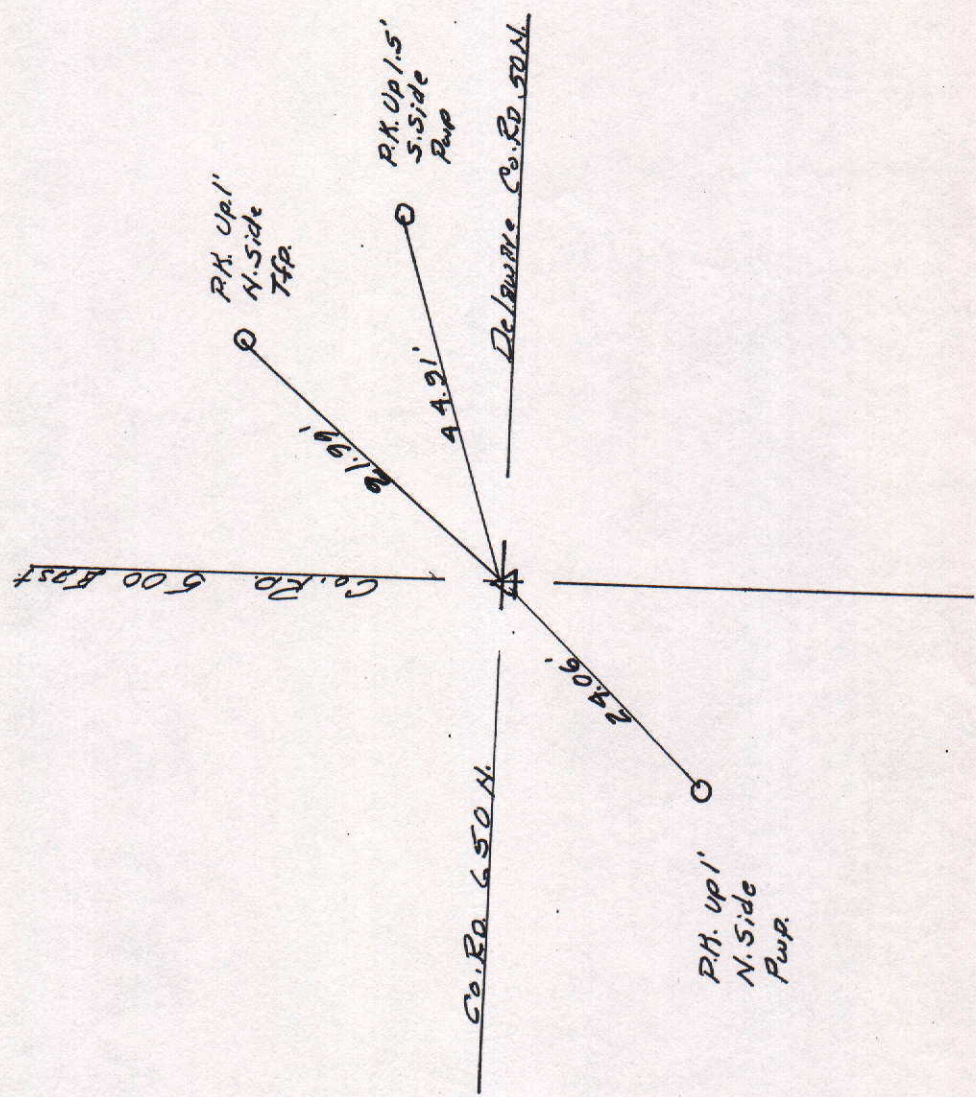

Tied by: _____ Date: _____
 Drawn by: _____ Date: _____
 Checked by: _____ Date: _____

DESCRIPTION OF MONUMENT
1/2" Iron Pipe
0.5' Below asphalt

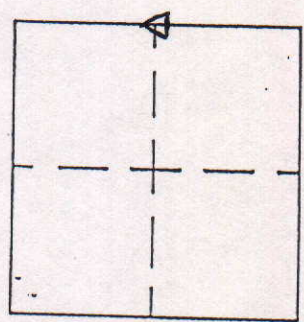

MARKER LOCATION

Approved: _____ Date: _____
 COUNTY SURVEYOR

COUNTY SURVEYOR'S - SECTION CORNER TIES

SECTION	TOWNSHIP	RANGE	BOOK	PAGE	ELEVATION	UC ZONE	STATE PLANE	COORD	LATITUDE	LONGITUDE
11	20N	8E	15	4		X=	Y=			





Tied by: L.P. BEN Date: 1-22-96
 Drawn by: L.P. Date: 6-23-97
 Checked by: _____ Date: _____

DESCRIPTION OF MONUMENT

3/4" Iron Pipe
Floor with Asphalt

Delaware Co. Division Rd.

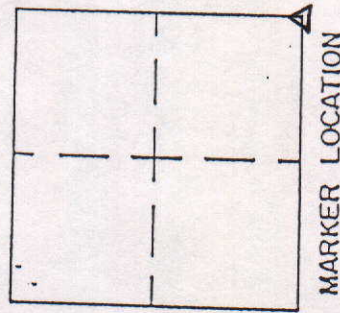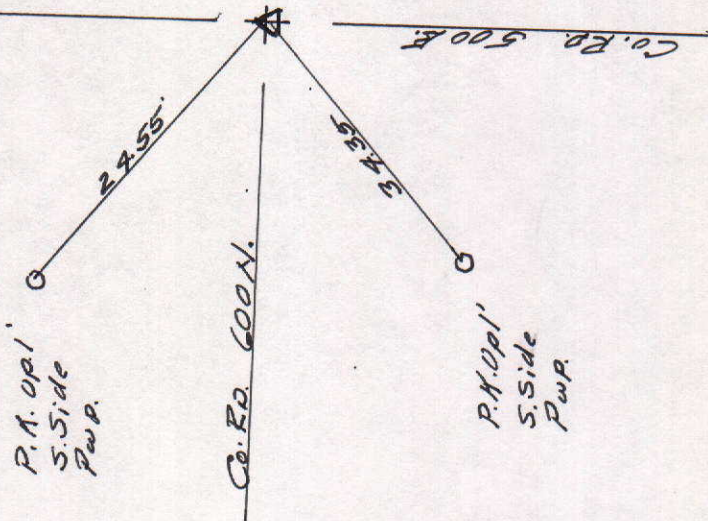

Approved: _____ Date: _____
 COUNTY SURVEYOR

COUNTY SURVEYOR'S - SECTION CORNER TIES

SECTION	TOWNSHIP	RANGE	BOOK	PAGE	ELEVATION	UC ZONE	STATE PLANE COORD	LATITUDE	LONGITUDE
11	20N	8E					X=		
							Y=		





NORTH

SCALE 1" = 40'

SHEET ___ OF ___ SHEETS

Tied by: _____ Date: _____
 Drawn by: J. S. Date: 9-13-93
 Checked by: _____ Date: _____

DESCRIPTION OF MONUMENT

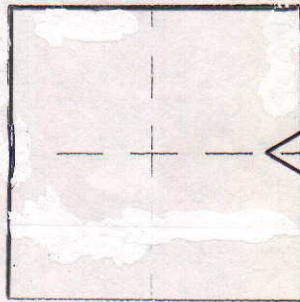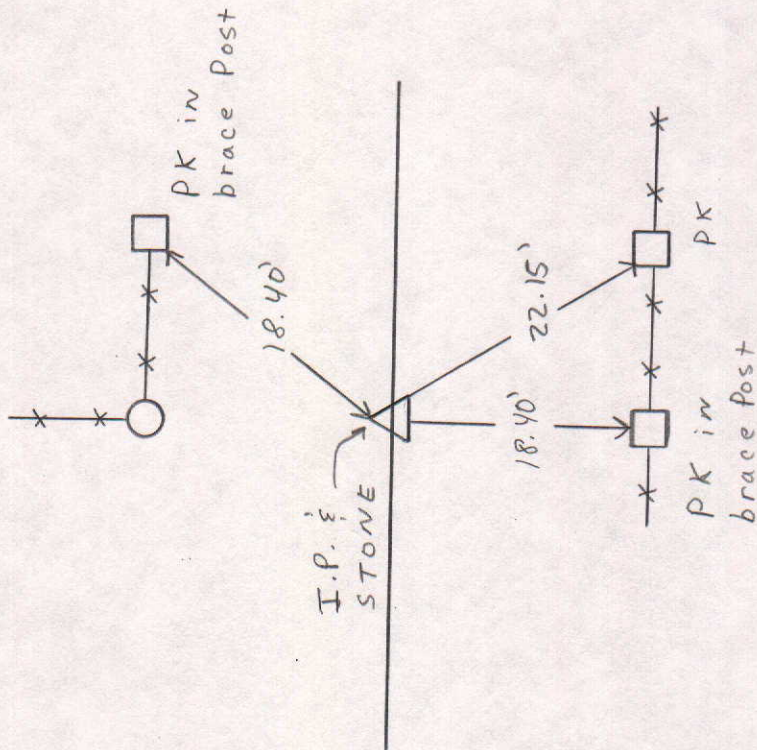

MARKER LOCATION

Approved: _____ Date: _____
 COUNTY SURVEYOR

COUNTY SURVEYOR'S - SECTION CORNER TIES

SECTION	TOWNSHIP	RANGE	BOOK	PAGE	ELEVATION	UC ZONE	STATE PLANE COORD	LATITUDE	LONGITUDE
11	26	8					X=	Y=	




Iron Pipe

P.K. S. Side of P.R.


Tied by: M.C. & R.W. Date: 11-18-02
 Drawn by: M.C. Date: 11-18-02
 Checked by: _____ Date: _____

DESCRIPTION OF MONUMENT

1/2" Iron Pipe
3" Below Asphalt Road.

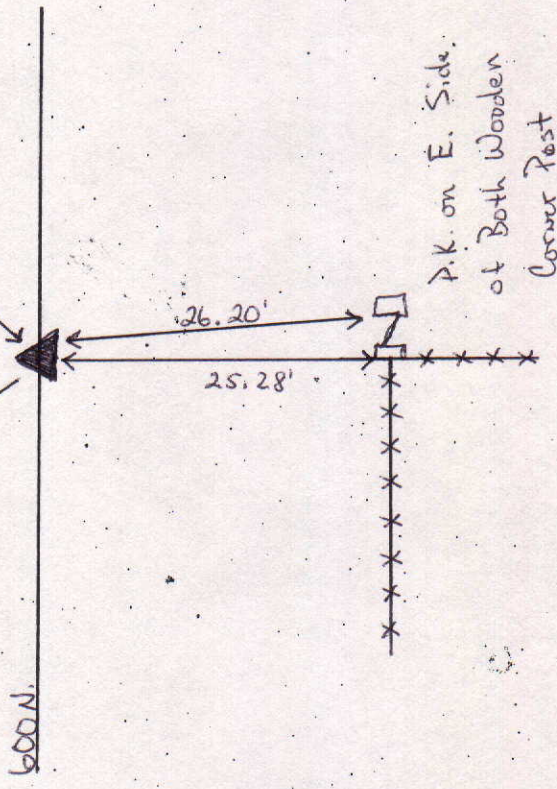

Township 20
 Section 11
 Range 8

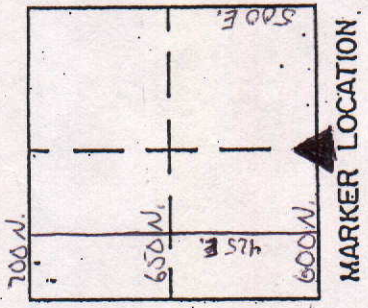

Approved: _____ Date: _____
 COUNTY SURVEYOR