


SEC.26, TWP.22N., R.8 E.

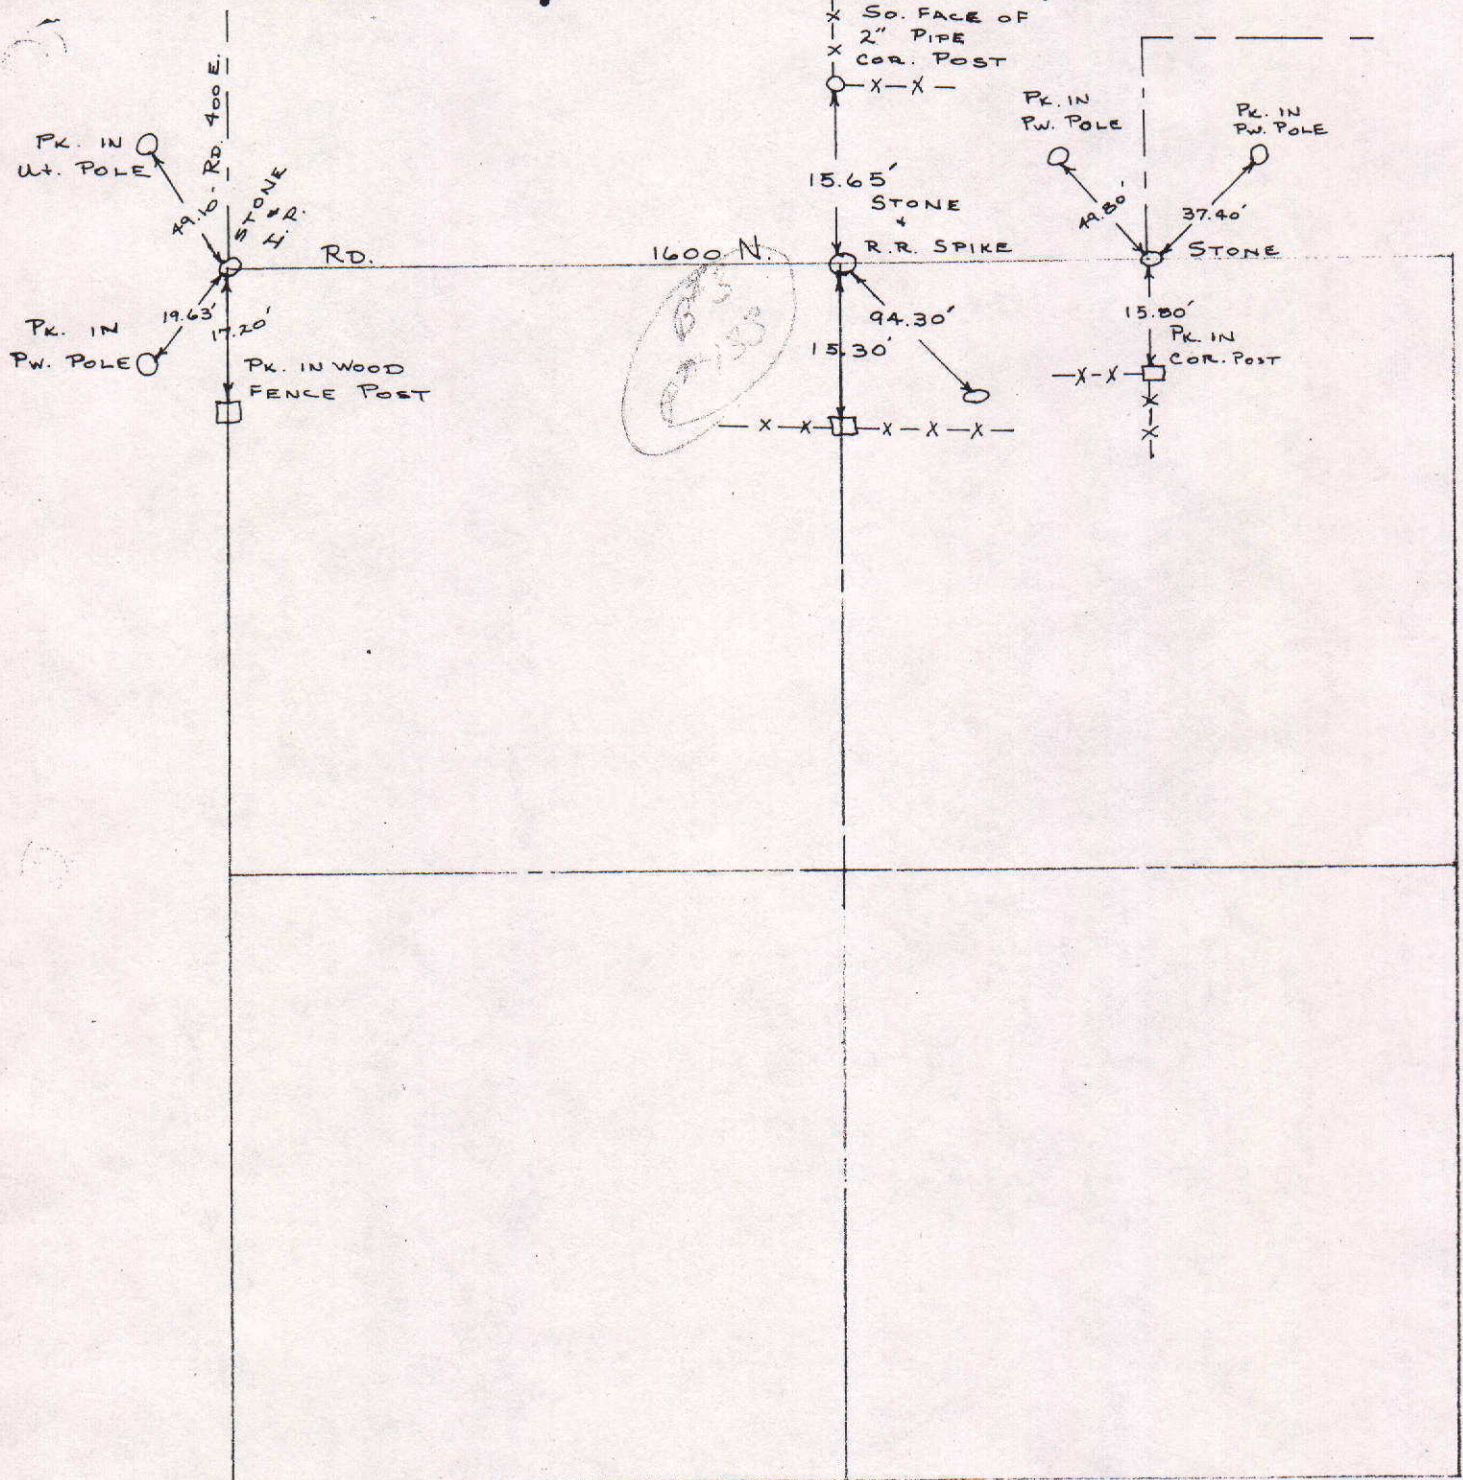



WIMMER LAND SURVEYS P.O. BOX 547, MARION, IN 46952
(765) 661-0064 (765) 384-7429

CORNERSTONE RECORD BOOK

W.P.A. CODE _____

OFFICE OF THE MADISON COUNTY SURVEYOR, ANDERSON INDIANA

DATE RECOVERED: 13 DECEMBER 2003
CORNER DESCRIPTION: SE COR SW 1/4 26-22-8
CORNER RECOVERED BY: DON WIMMER & JOSH WIMMER

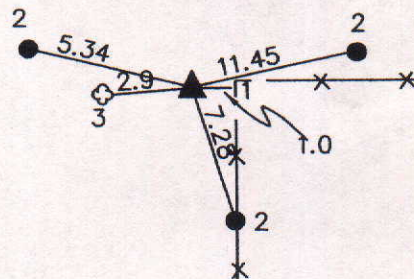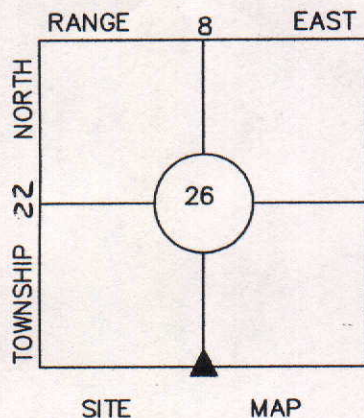

MATERIAL FOUND: GRANITE STONE FOUND
REFERENCES: 1 ANGLE IRON POST
2 CAPPED REBAR SET STAMPED "WIMMER LS20200013"
3 TREE
4 _____
5 _____
6 _____
CONDITION OF CORNER: EXCELLENT

I, the undersigned, Donald W. Wimmer, a Land Surveyor Registered in the State of Indiana under I.C. 25-31, do hereby Certify that I have recovered or restored the Corner hereon shown and described.

Donald W. Wimmer
Donald W. Wimmer, LS 20200013

SEAL





SE COR SW 1/4
26-22-8

W.P.A. CODE _____

OF _____ ANDERSON _____ INDIANA

DATE _____
CORNER _____
CORNER _____
_____ 22-8
_____ JOSH WIMMER

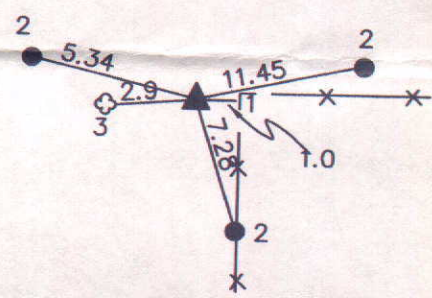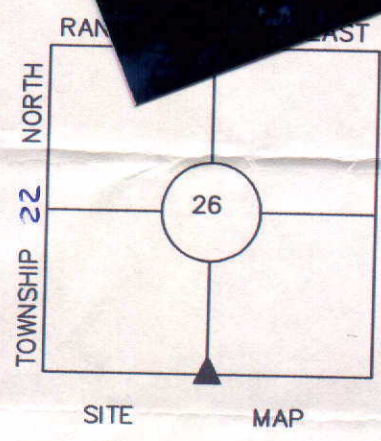

MATERIAL FOUND: GRANITE STONE FOUND
REFERENCES: 1 ANGLE IRON POST
2 CAPPED REBAR SET STAMPED "WIMMER LS20200013"
3 TREE
4 _____
5 _____
6 _____
CONDITION OF CORNER: EXCELLENT

SEAL

I, the undersigned, Donald W. Wimmer, a Land Surveyor Registered in the State of Indiana under I.C. 25-31, do hereby Certify that I have recovered or restored the Corner hereon shown and described.

Donald W. Wimmer
Donald W. Wimmer, LS 20200013



COUNTY SURVEYOR'S - SECTION CORNER TIES

SECTION	TOWNSHIP	RANGE	BOOK	PAGE	ELEVATION	UC ZONE	STATE PLANE COORD	LATITUDE	LONGITUDE
26	22	8				X =	Y =		



NORTH
SCALE 1" = 40'



SHEET ___ OF ___ SHEETS

Tied by: _____ Date: _____

Drawn by: D.M. Date: 5-3-93

Checked by: _____ Date: _____

DESCRIPTION OF MONUMENT

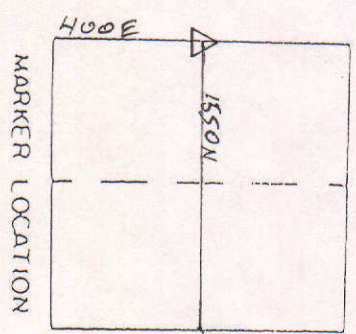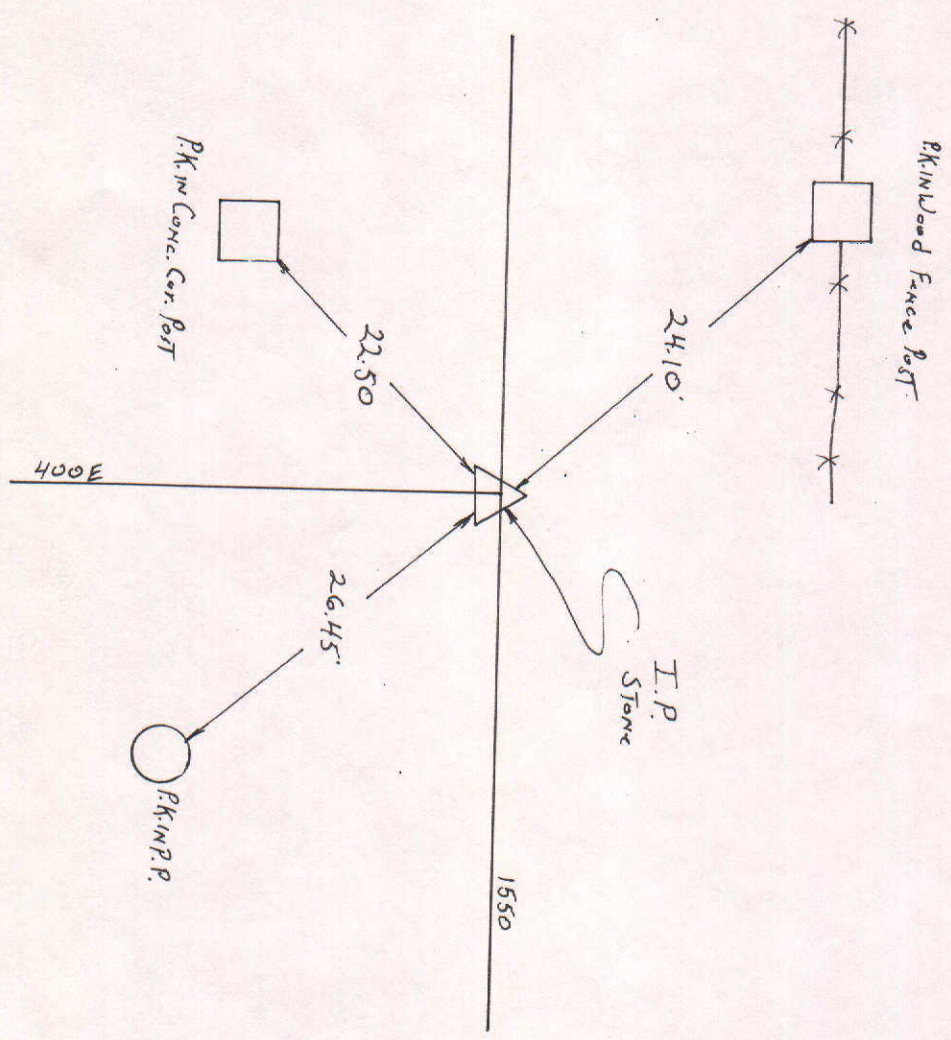

MARKER LOCATION

Approved: _____ Date: _____

COUNTY SURVEYOR

COUNTY SURVEYOR'S - SECTION CORNER TIES

SECTION	TOWNSHIP	RANGE	BOOK	PAGE	ELEVATION	UC ZONE	STATE PLANE COORD	LONGITUDE
26	22	8				X =	Y =	



NORTH

SCALE 1" = 40'



SHEET ___ OF ___ SHEETS

Tied by: _____ Date: _____

Drawn by: D.M. Date: 5-3-93

Checked by: _____ Date: _____

DESCRIPTION OF MONUMENT

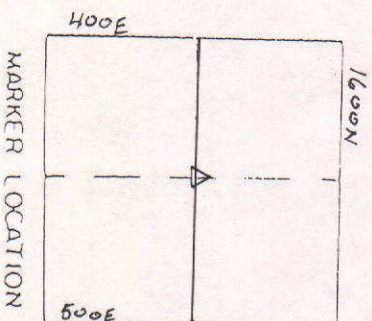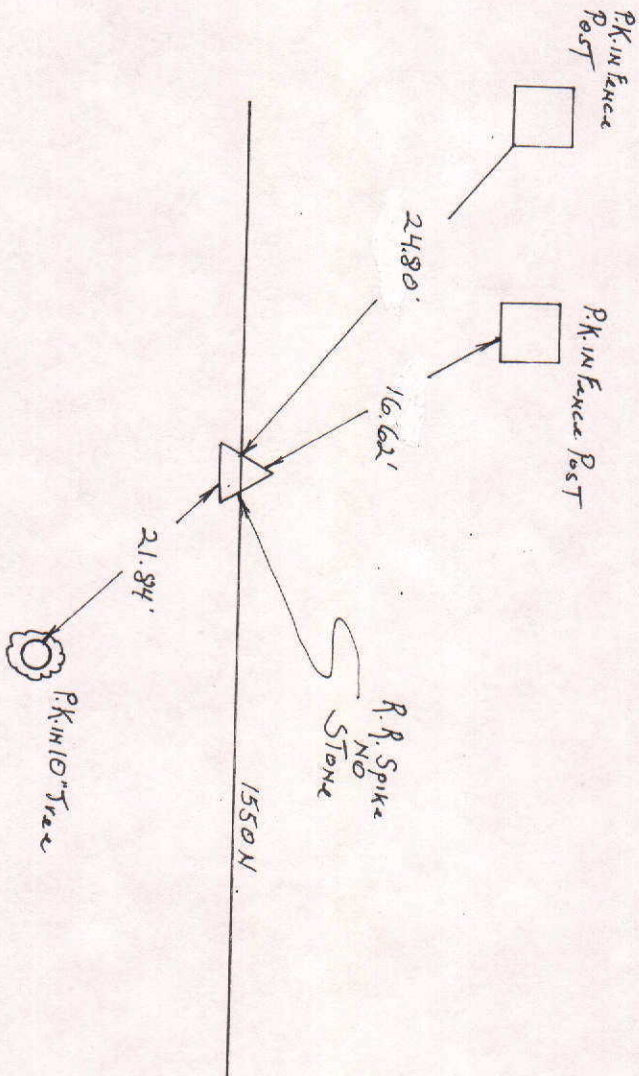


MARKER LOCATION

Approved: _____ Date: _____


COUNTY SURVEYOR

COUNTY SURVEYOR'S - SECTION CORNER TIES									
SECTION	TOWNSHIP	RANGE	BOOK	PAGE	ELEVATION	UC ZONE	STATE PLANE COORD	LATITUDE	LONGITUDE
26	22	8				X =	Y =		

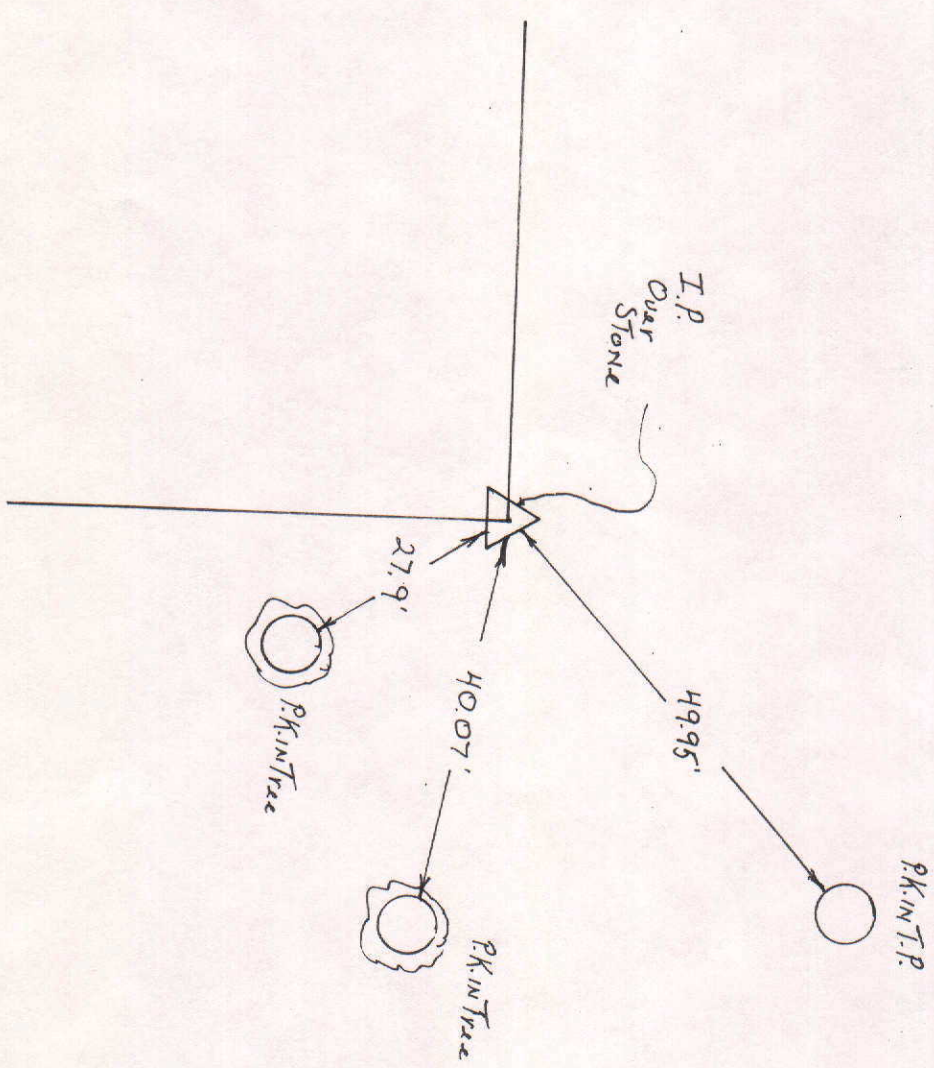

Tied by: _____ Date: _____
 Drawn by: D. Mc Date: 5-3-93
 Checked by: _____ Date: _____

DESCRIPTION OF MONTAGMENT

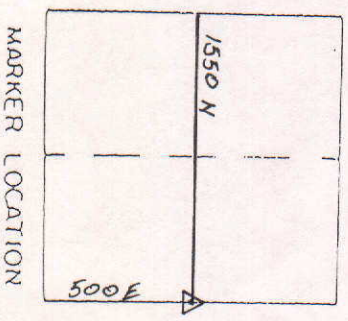

Approved: _____ Date: _____
 COUNTY SURVEYOR

COUNTY SURVEYOR'S - SECTION CORNER TIES

SECTION	TOWNSHIP	RANGE	BOOK	PAGE	ELEVATION	UC ZONE	STATE PLANE COORD	LATITUDE	LONGITUDE
26	22	8				X =	Y =		




SCALE 1" = 40'

SHEET ___ OF ___ SHEETS

Tied by: _____ Date: _____
 Drawn by: D.Mc. Date: 6-3-93
 Checked by: _____ Date: _____

DESCRIPTION OF MONUMENT

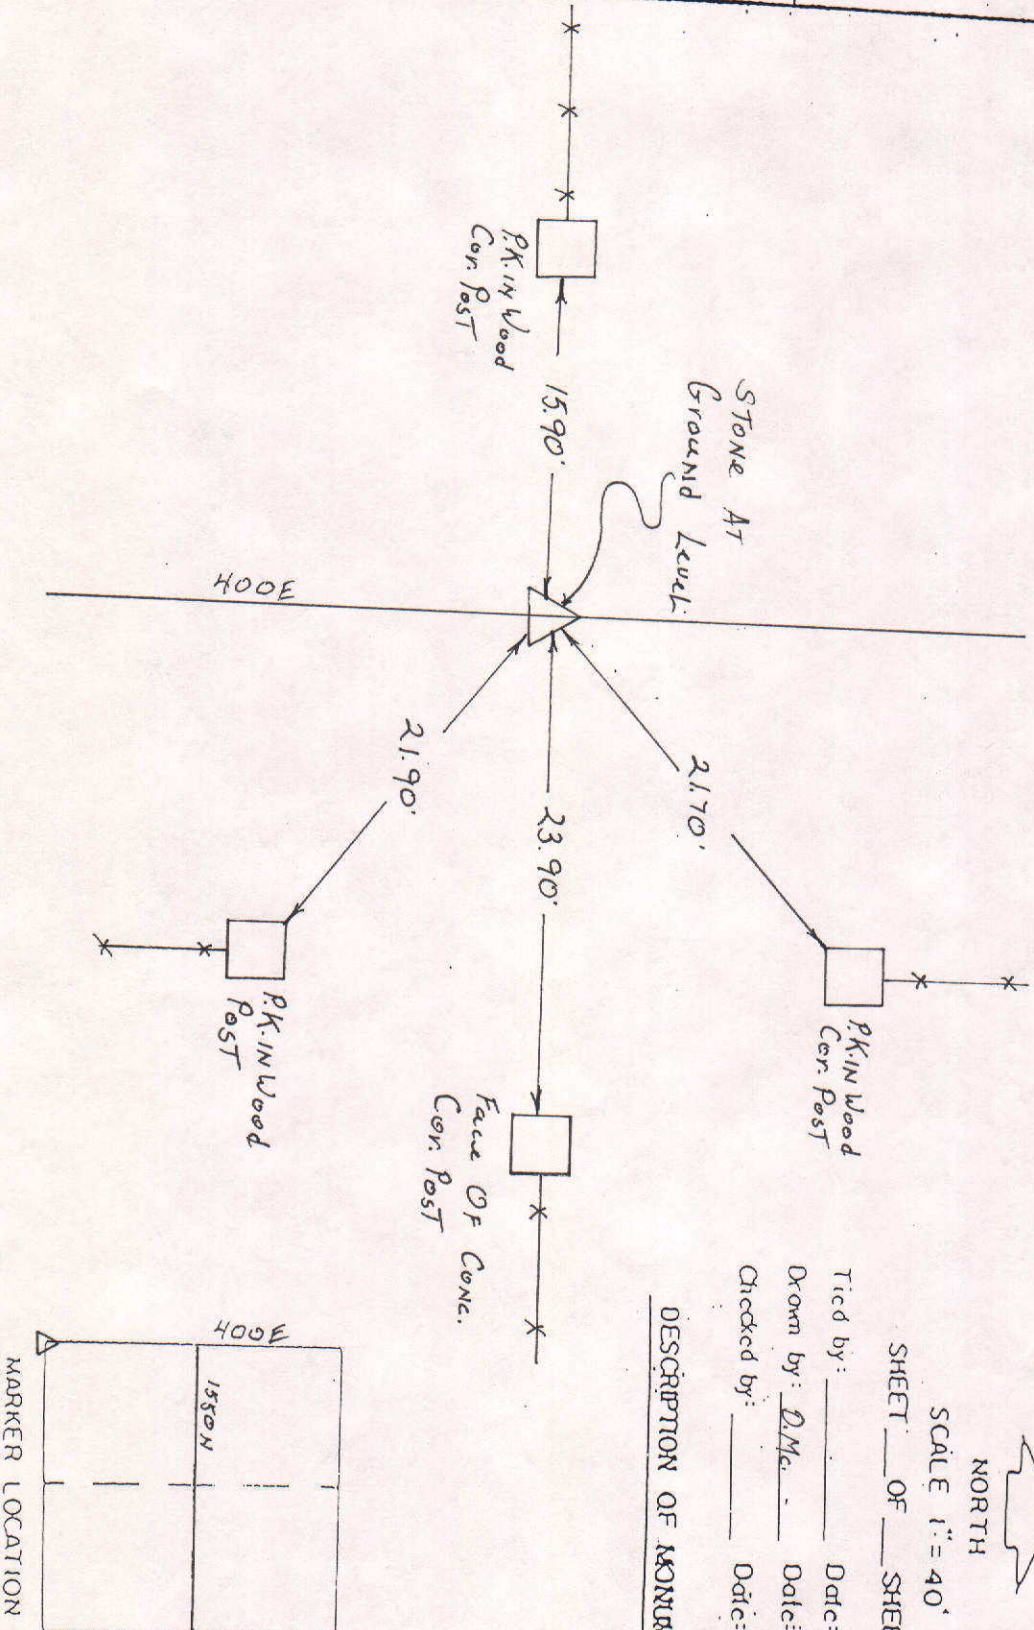


Approved: _____

COUNTY SURVEYOR

Date: _____


COUNTY SURVEYOR'S - SECTION CORNER TIES

SECTION	TOWNSHIP	RANGE	BOOK	PAGE	ELEVATION	UC ZONE	STATE PLANE COORD	LATITUDE	LONGITUDE
26	22	8				X =	Y =		

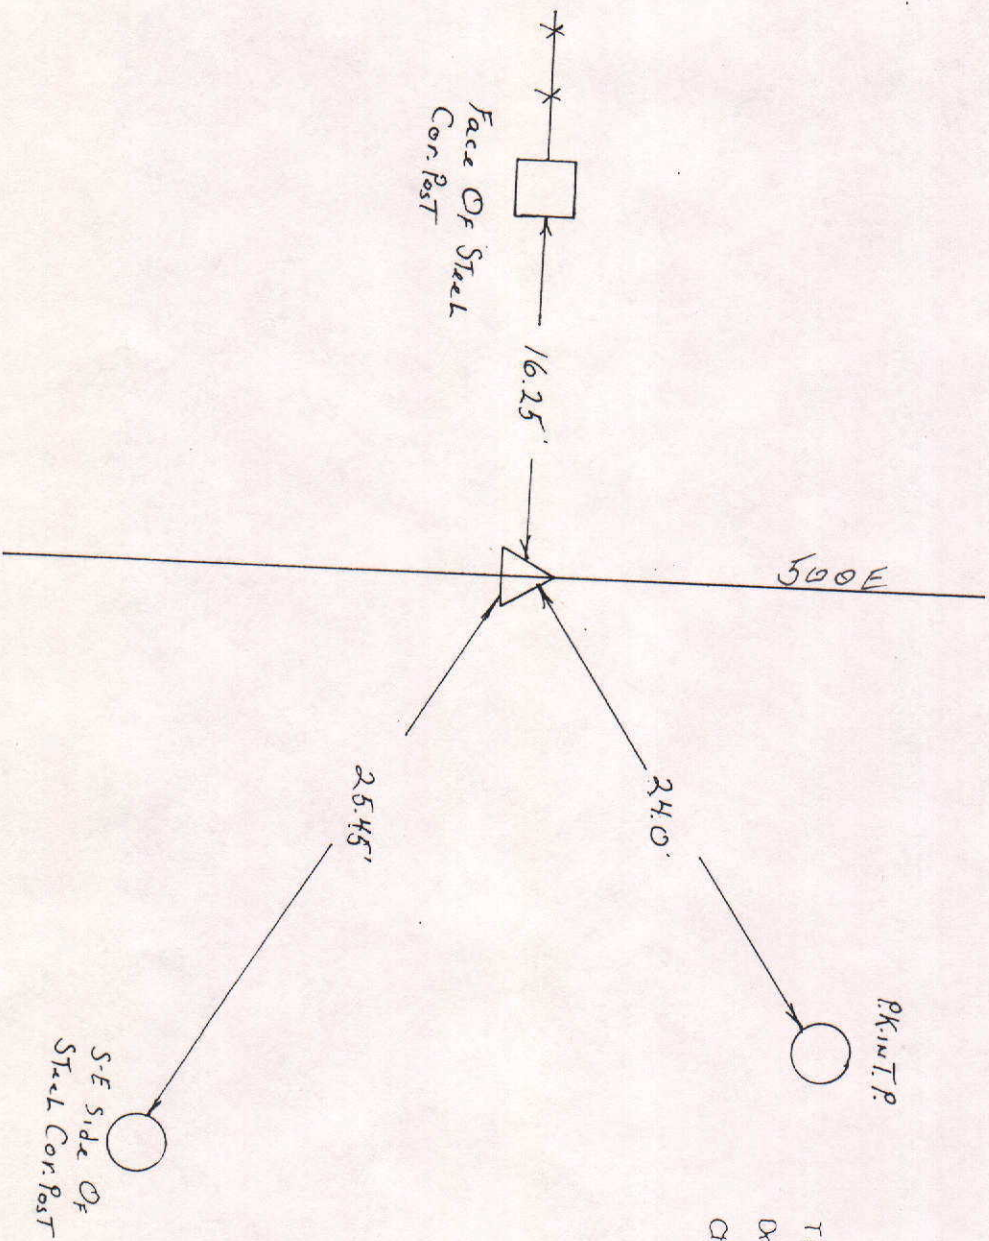

Tied by: _____ Date: _____
 Drawn by: D.Mc Date: 5-3-93
 Checked by: _____ Date: _____

DESCRIPTION OF MONUMENT

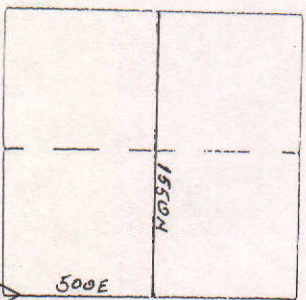

MARKER LOCATION

Approved _____ Date: _____
 COUNTY SURVEYOR



WIMMER LAND SURVEYS P.O. BOX 547, MARION, IN 46952
(765) 661-0064 (765) 384-7429

CORNERSTONE RECORD BOOK

W.P.A. CODE _____

OFFICE OF THE MADISON COUNTY SURVEYOR, ANDERSON INDIANA

DATE RECOVERED: 13 DECEMBER 2003
CORNER DESCRIPTION: SE COR SW 1/4 26-22-8
CORNER RECOVERED BY: DON WIMMER & JOSH WIMMER

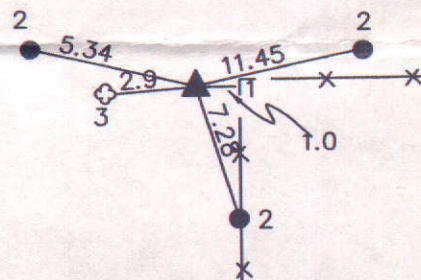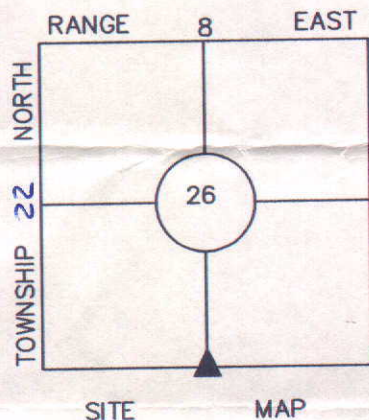


MATERIAL FOUND: GRANITE STONE FOUND
REFERENCES: 1 ANGLE IRON POST
2 CAPPED REBAR SET STAMPED "WIMMER LS20200013"
3 TREE
4 _____
5 _____
6 _____
CONDITION OF CORNER: EXCELLENT

I, the undersigned, Donald W. Wimmer, a Land Surveyor Registered in the State of Indiana under I.C. 25-31, do hereby Certify that I have recovered or restored the Corner hereon shown and described.

Donald W. Wimmer
Donald W. Wimmer, LS 20200013


SEAL

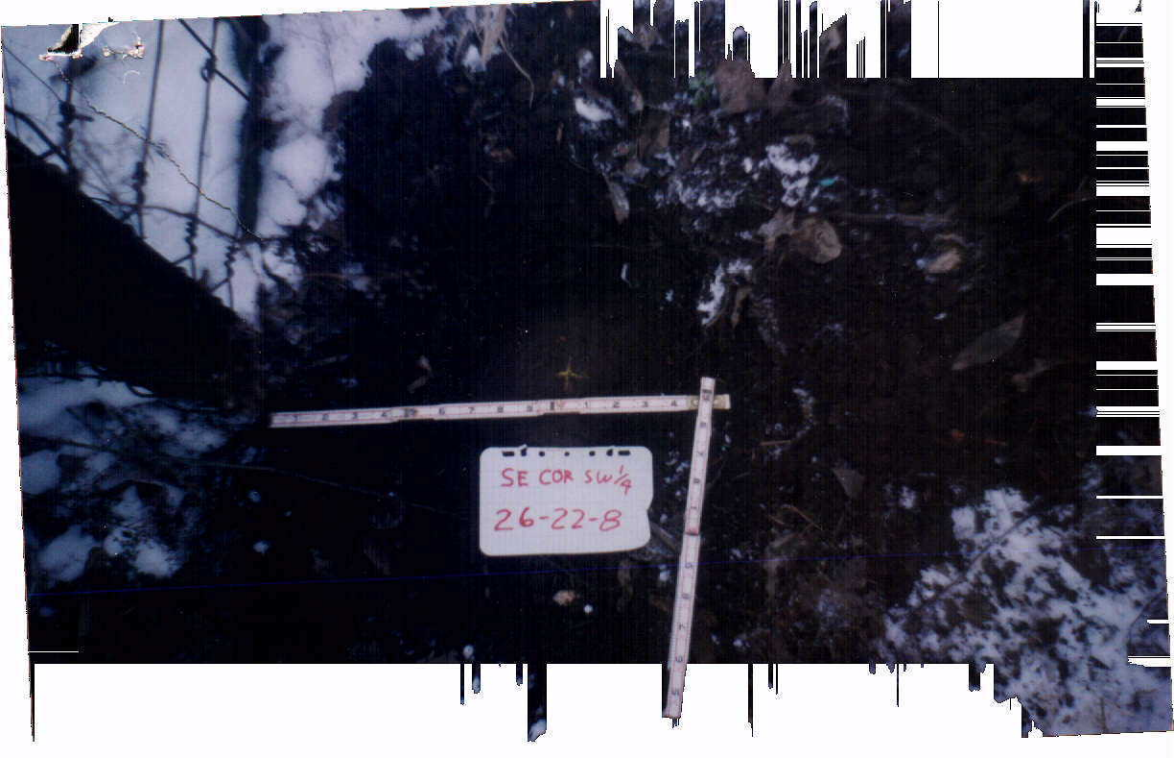

A photograph of a snowy field, possibly a survey site. A measuring tape is laid out horizontally across the middle of the frame. Below the tape, a small white label with red text is visible. The background is a dark, snow-covered area with some bare branches and a fence line visible on the left. The image has a dark, almost black, border around the edges.

SE COR SW $\frac{1}{4}$
26-22-8

COUNTY SURVEYOR'S - SECTION CORNER TIES									
SECTION	TOWNSHIP	RANGE	BOOK	PAGE	ELEVATION	UC ZONE STATE PLANE COORD		LATITUDE	LONGITUDE
26	22	8				X =	Y =		

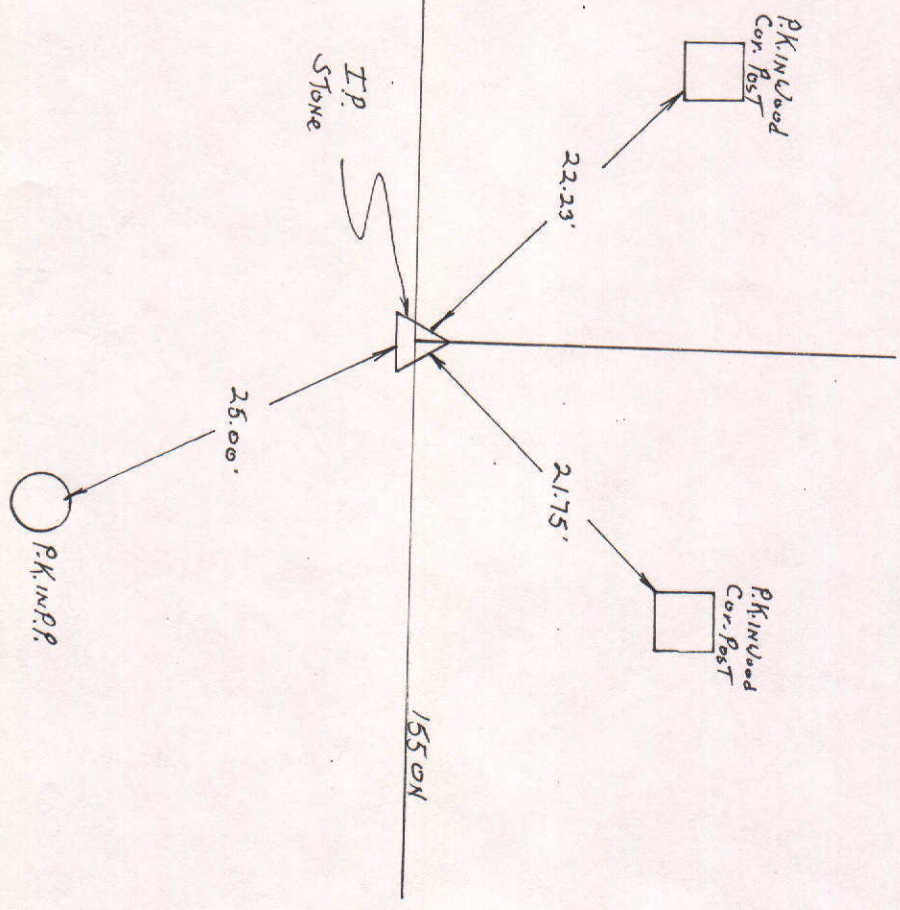


NORTH
SCALE 1" = 40'

SHEET ___ OF ___ SHEETS

Tied by: _____ Date: _____
 Drawn by: D.M. Date: 5-3-93
 Checked by: _____ Date: _____

DESCRIPTION OF MONUMENT

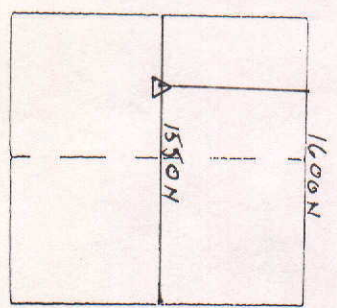

MARKER LOCATION

Approved: _____ Date: _____

COUNTY SURVEYOR