



SEC. 15, TWP. 18 N, R. 8 E.

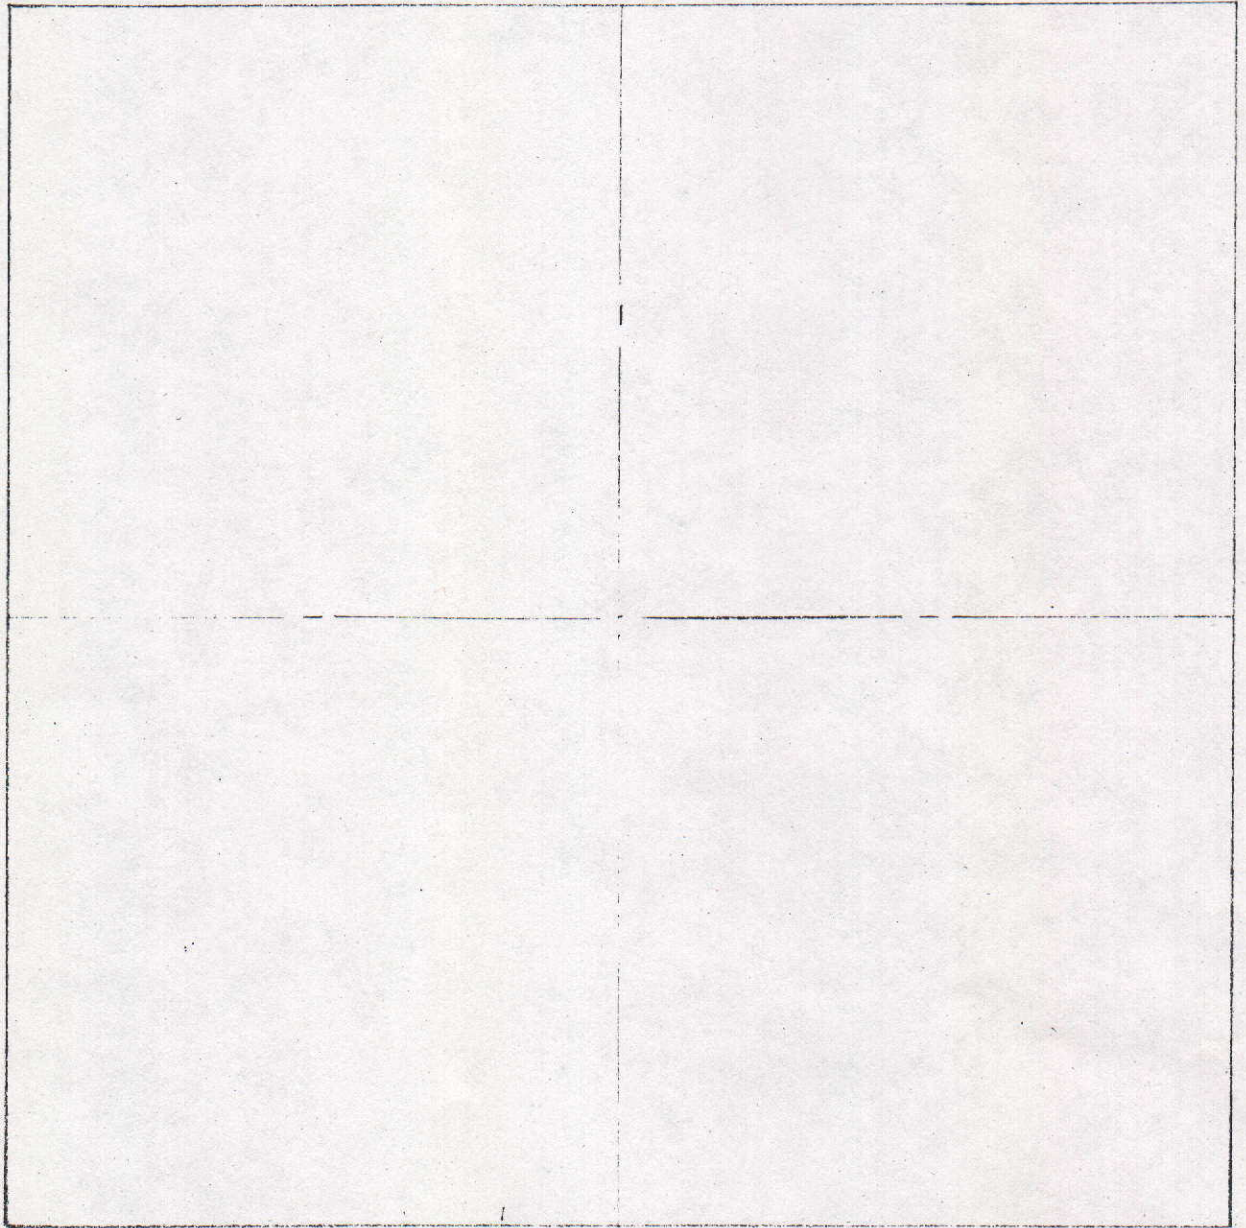


COUNTY SURVEYOR'S - SECTION CORNER TIES

SECTION	TOWNSHIP	RANGE	BOOK	PAGE	ELEVATION	UC ZONE	STATE PLANE COORD	LATITUDE	LONGITUDE
15	18	8					X=	Y=	

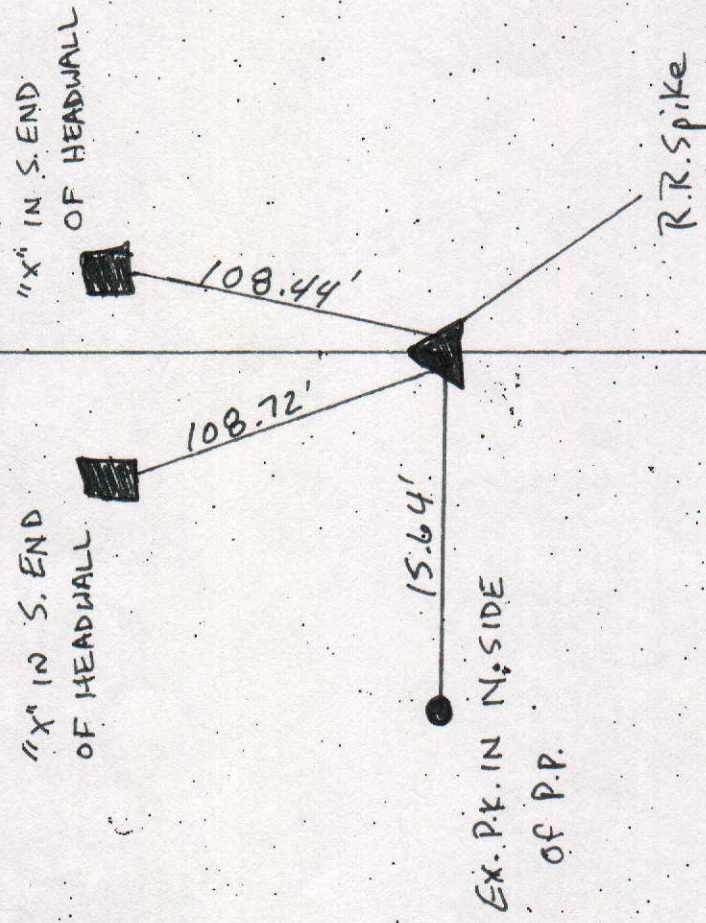

Tied by: RW/MC Date: 10/5/04
 Drawn by: RW Date: 10/7/04
 Checked by: _____ Date: _____

DESCRIPTION OF MONUMENT
Railroad Spike 2" Below
Asphalt Road

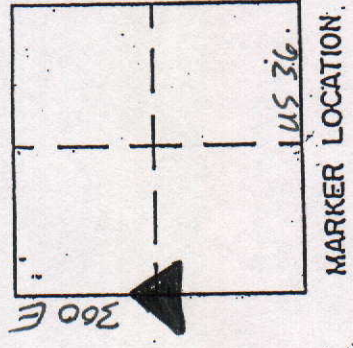

Approved: _____ Date: _____
 COUNTY SURVEYOR

COUNTY SURVEYOR'S - SECTION CORNER TIES

SECTION	TOWNSHIP	RANGE	BOOK	PAGE	ELEVATION	UC ZONE	STATE PLANE COORD	LATITUDE	LONGITUDE
15.	18	8				X=	Y=		



Set P.K. IN S. SIDE
OF T.P.

Benchmark # S-247
in Concrete Headwall





U.S. 36

DESCRIPTION OF MONUMENT

BRASS PIN flush
w/Asphalt Road

Tied by: RLL/RC Date: 10/5/04
 Drawn by: RW Date: 10/7/04
 Checked by: _____ Date: _____

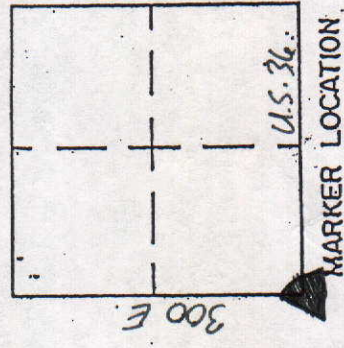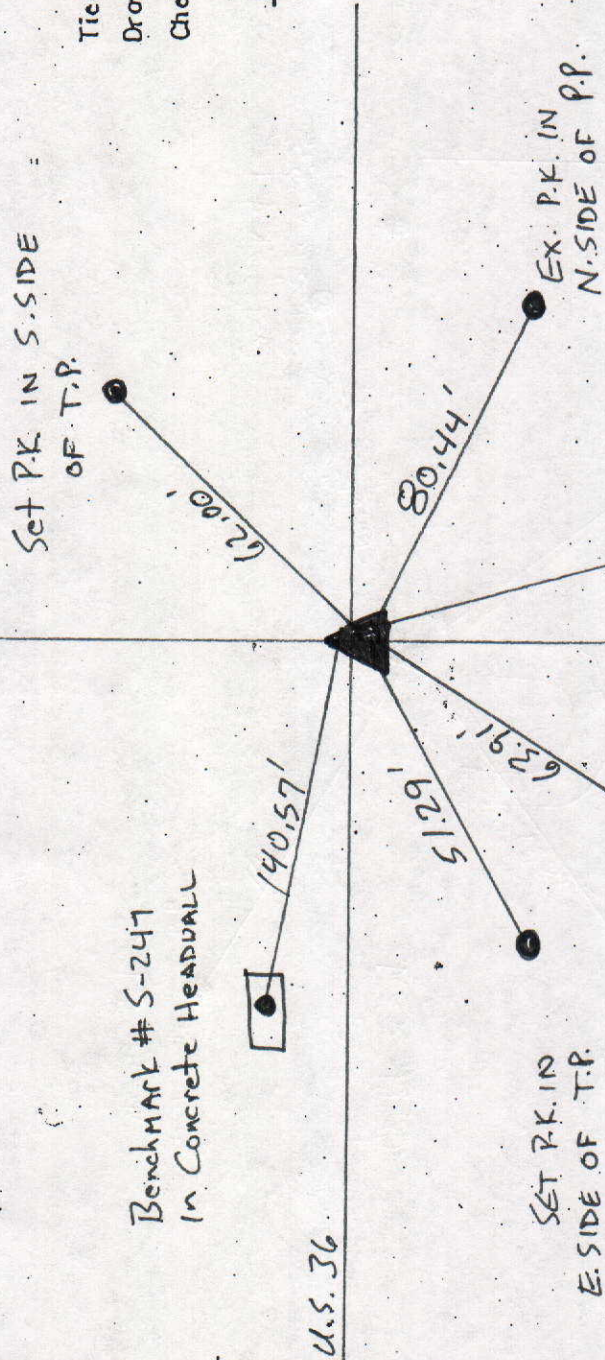

Approved: _____ Date: _____
 COUNTY SURVEYOR

COUNTY SURVEYOR'S - SECTION CORNER TIES

SECTION	TOWNSHIP	RANGE	BOOK	PAGE	ELEVATION	UC ZONE	STATE PLANE COORD	LATITUDE	LONGITUDE
15	18	8				X=	Y=		



Ex. P.K. IN S.SIDE
OF T.P.

Ex. P.K. IN S.SIDE
OF T.P.

95.45'

U.S. 36

Brass Pin

38.81'

36.12'


Ex. P.K. IN
E. SIDE OF P.D.

Ex. P.K. IN E. SIDE
OF WOODEN FENCE POST

DESCRIPTION OF MONUMENT

Brass Pin Flush
w/ Asphalt Road


Tied by: RW/mc Date: 10/5/04
 Drawn by: RW Date: 10/1/04
 Checked by: _____ Date: _____

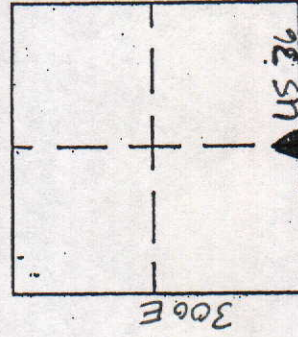

Approved: _____ Date: _____
 COUNTY SURVEYOR

COUNTY SURVEYOR'S - SECTION CORNER TIES

SECTION	TOWNSHIP	RANGE	BOOK	PAGE	ELEVATION	UC ZONE	STATE PLANE COORD	LATITUDE	LONGITUDE
15	18N	8E	2	9			X=	Y=	

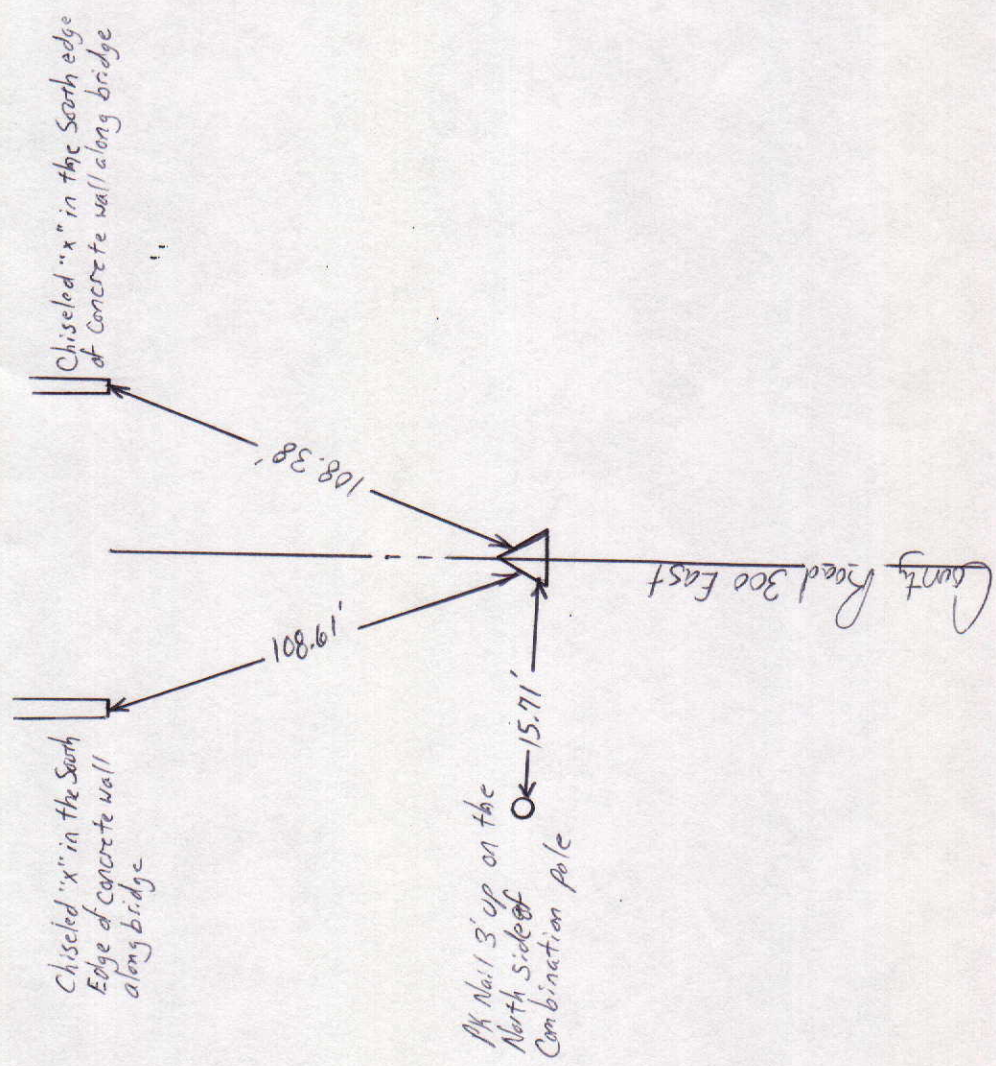

NORTH

SCALE 1" = 40'

SHEET ___ OF ___ SHEETS


Tied by: L.P. & C.G. Date: 4/21/95 (10:30 AM)

Drawn by: B.A.N. Date: 5/18/95 (11:00 AM)

Checked by: _____ Date: _____

DESCRIPTION OF MONUMENT

RR spike 2" below surface of asphalt road

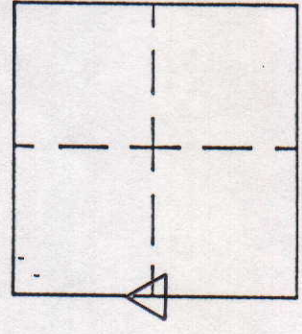

MARKER LOCATION

Approved: _____ Date: _____

COUNTY SURVEYOR

COUNTY SURVEYOR'S - SECTION CORNER TIES



SECTION	TOWNSHIP	RANGE	BOOK	PAGE	ELEVATION	UC ZONE	STATE PLANE COORD	LATITUDE	LONGITUDE
15	18N	8E					X= Y=		



Tied by: LP JY Date: 8-21-27
 Drawn by: LP Date: 8-21-29
 Checked by: _____ Date: _____


DESCRIPTION OF MONUMENT

Brass Pin in concrete
0.1' Below Asphalt

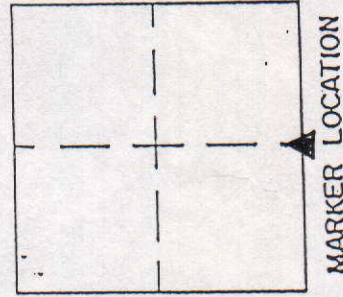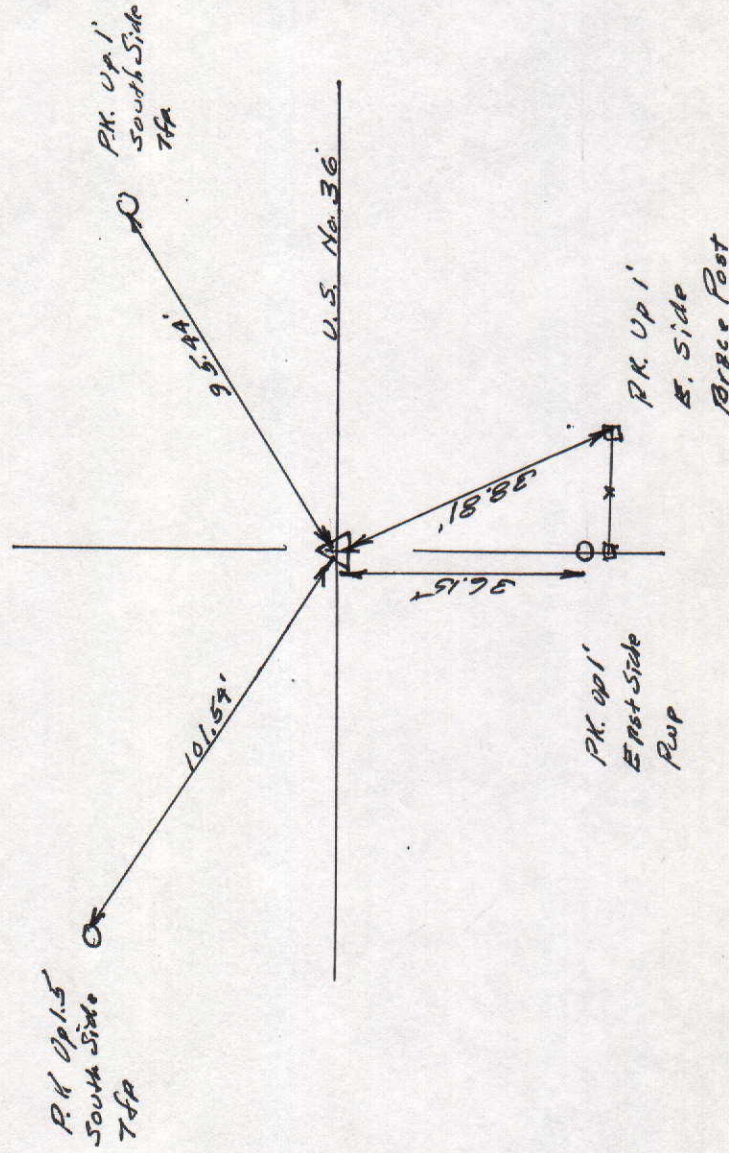


Approved: _____ Date: _____
 COUNTY SURVEYOR

COUNTY SURVEYOR'S - SECTION CORNER TIES						
SECTION	TOWNSHIP	RANGE	BOOK	PAGE	ELEVATION	UC ZONE STATE PLANE COORD
						X= Y=
15	18N	8E	1	6		
					LATITUDE	LONGITUDE

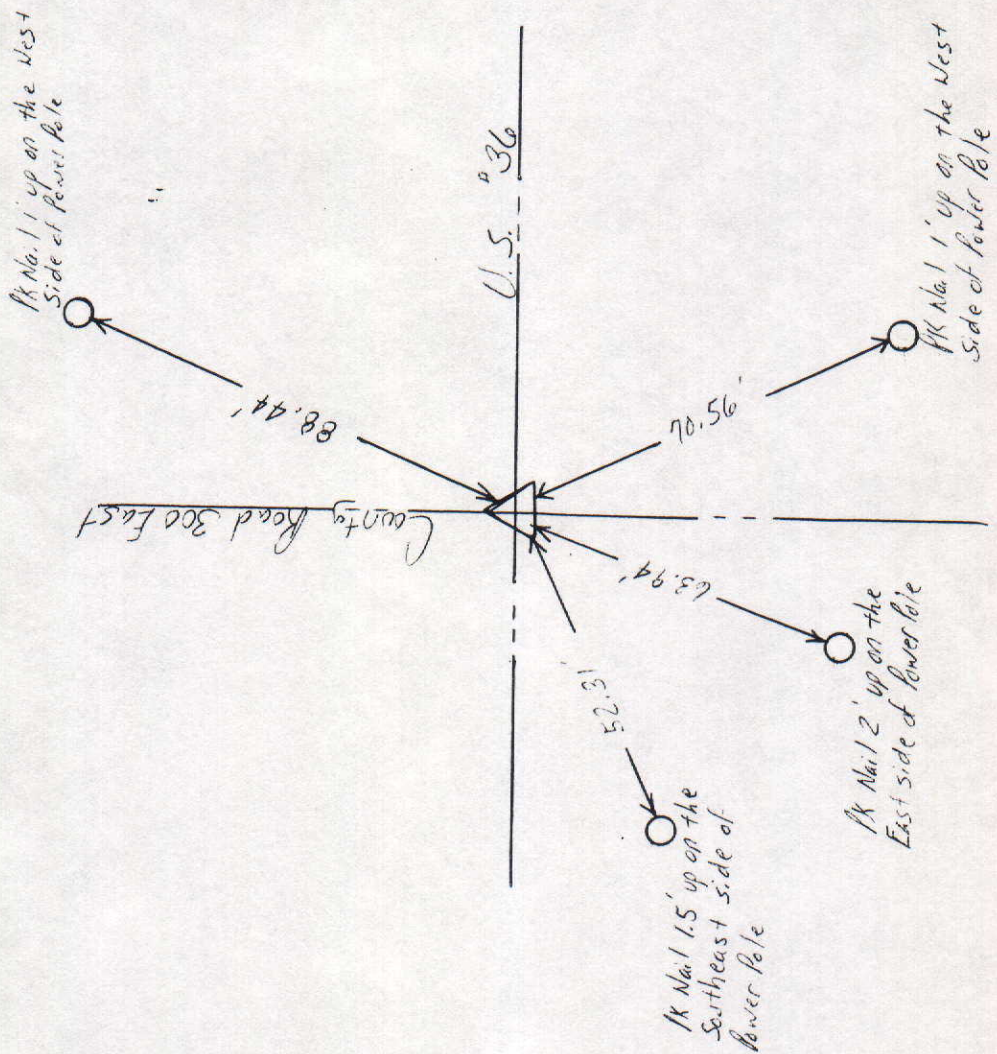

 NORTH
 SCALE 1" = 40'
 SHEET ____ OF ____ SHEETS
 Tied by: L.R. : BAN Date: 3/22/95 (1:10 P.M.)
 Drawn by: BAN Date: 5/17/95 (2:10 P.M.)
 Checked by: _____ Date: _____

DESCRIPTION OF MONUMENT
Brass pin in concrete 2" below surface of asphalt road

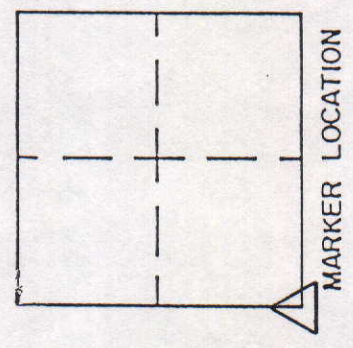


Approved: _____ Date: _____
 COUNTY SURVEYOR

COUNTY SURVEYOR'S - SECTION CORNER TIES

SECTION	TOWNSHIP	RANGE	BOOK	PAGE	ELEVATION	UC ZONE	STATE PLANE COORD	LATITUDE	LONGITUDE
15	18N	8E	1	6			X= Y=		


PK Nail upon the west
Side of Power Pole

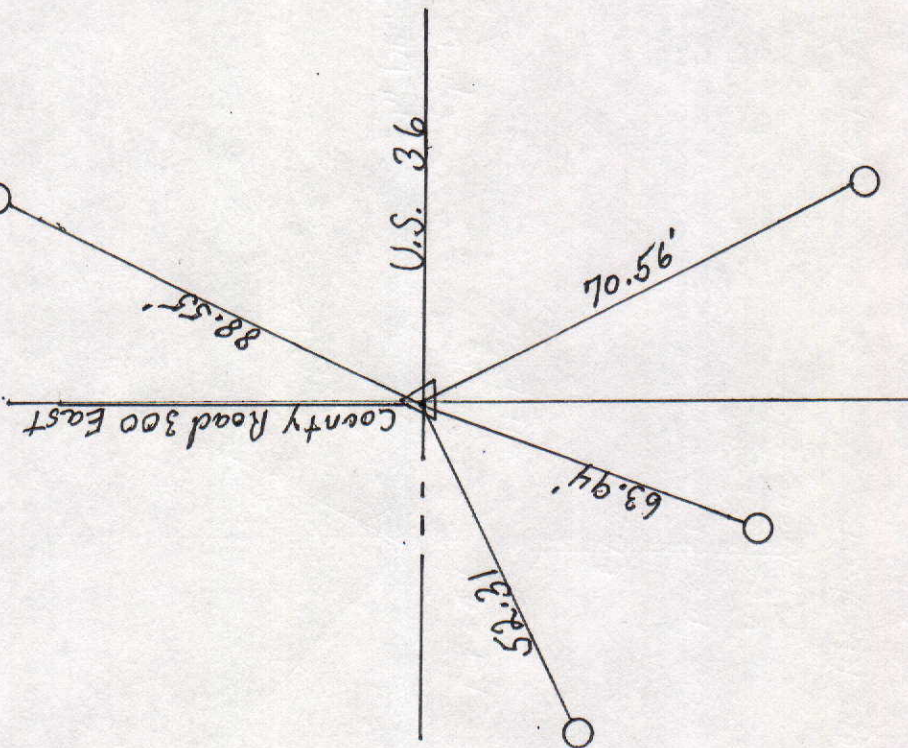

Tied by: L. PeBan Date: 3-22-95
 Drawn by: K.B Date: 11-13-97
 Checked by: _____ Date: _____

DESCRIPTION OF MONUMENT

Brass pin concrete 2" Below
Surface of Asphalt Road

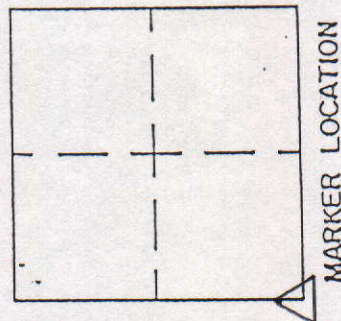

Approved: _____ Date: _____
 COUNTY SURVEYOR