


SEC. 3, TWP. 21 N., R. 6 E.

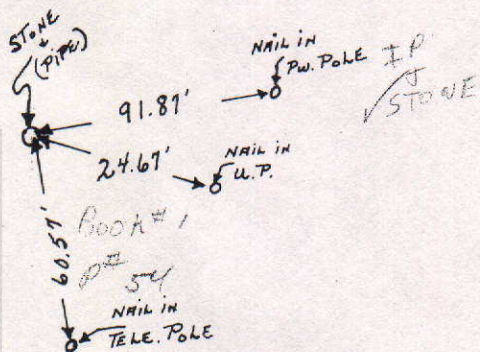

IP
STONE

IP
STONE

CONC. MONUMENT
CONC. IP

IP
STONE

COUNTY SURVEYOR'S - SECTION CORNER TIES

SECTION	TOWNSHIP	RANGE	BOOK	PAGE	ELEVATION	UC ZONE	STATE PLANE COORD	LATITUDE	LONGITUDE
3	21	6				X=	Y=		



P.K. Nail 1' up on
W. Side of Pole

P.K. Nail 1' up on
N. Side of P.P.

P.K. Nail 1' up
S. Side of
P.P.

P.K. Nail 1' up
on N.W. Side of
P.P.

P.K. Nail 1' up
on N. Side
of T.P.

Tied by: Rw/arc Date: 6/18/02
 Drawn by: RW Date: 6-18-02
 Checked by: _____ Date: _____


DESCRIPTION OF MONUMENT

Brass Pin in Concrete

1" below surface of road

Fairground Road

1300 N

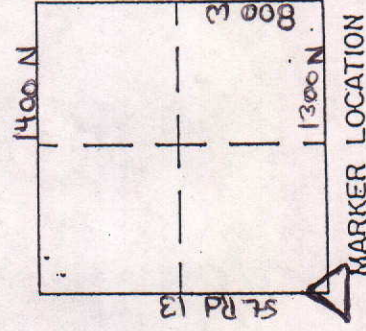

State Road 13

Approved: _____


Date: _____

COUNTY SURVEYOR

COUNTY SURVEYOR'S - SECTION CORNER TIES

SECTION	TOWNSHIP	RANGE	BOOK	PAGE	ELEVATION	UC ZONE	STATE PLANE COORD	LATITUDE	LONGITUDE
3	21	6				X=	Y=		

NORTH
 SCALE 1" = 40'
 SHEET ___ OF ___ SHEETS
 Tied by: BAN:JS Date: 5-5-94
 Drawn by: BAN Date: 5-9-94
 Checked by: _____ Date: _____

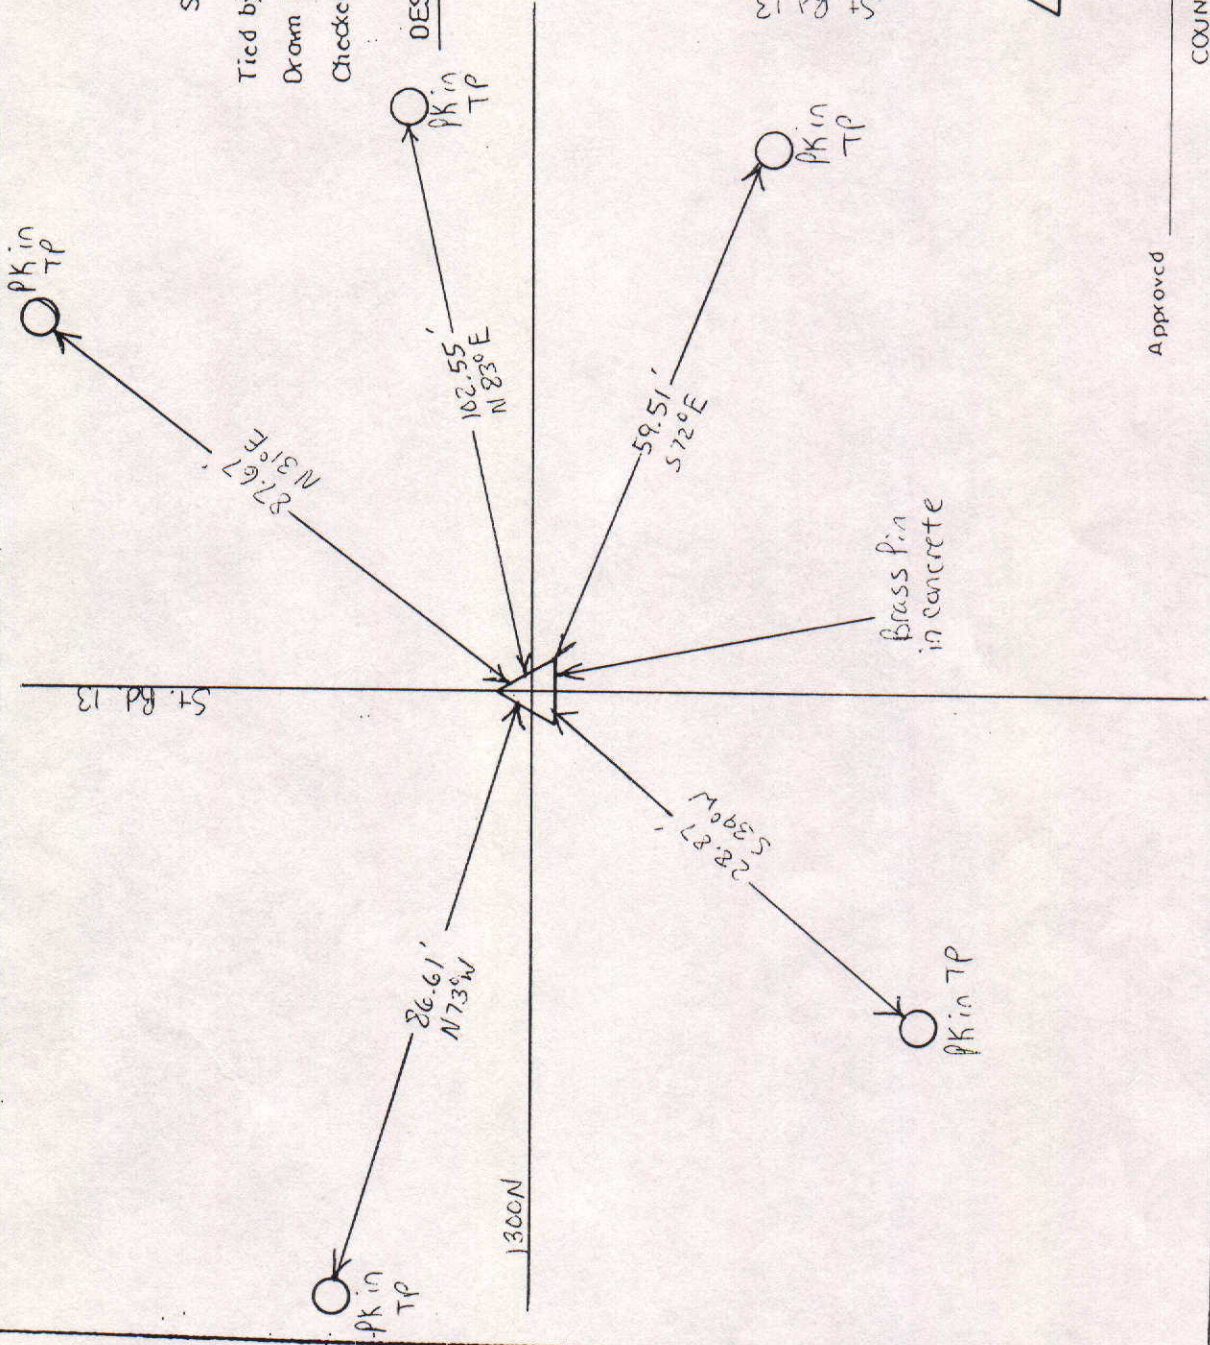

DESCRIPTION OF MONUMENT

Approved _____ Date: _____
 COUNTY SURVEYOR

COUNTY SURVEYOR'S - SECTION CORNER TIES

SECTION	TOWNSHIP	RANGE	BOOK	PAGE	ELEVATION	UC ZONE	STATE PLANE COORD	LATITUDE	LONGITUDE
3	21	6					X = Y =		

SW corner of
State Highway
R.O.W. Monument




NORTH

SCALE 1" = 40'

SHEET ___ OF ___ SHEETS

Tied by: BAN/JS Date: 5-5-94
 Drawn by: BAN Date: 5-9-94
 Checked by: _____ Date: _____

DESCRIPTION OF MONUMENT

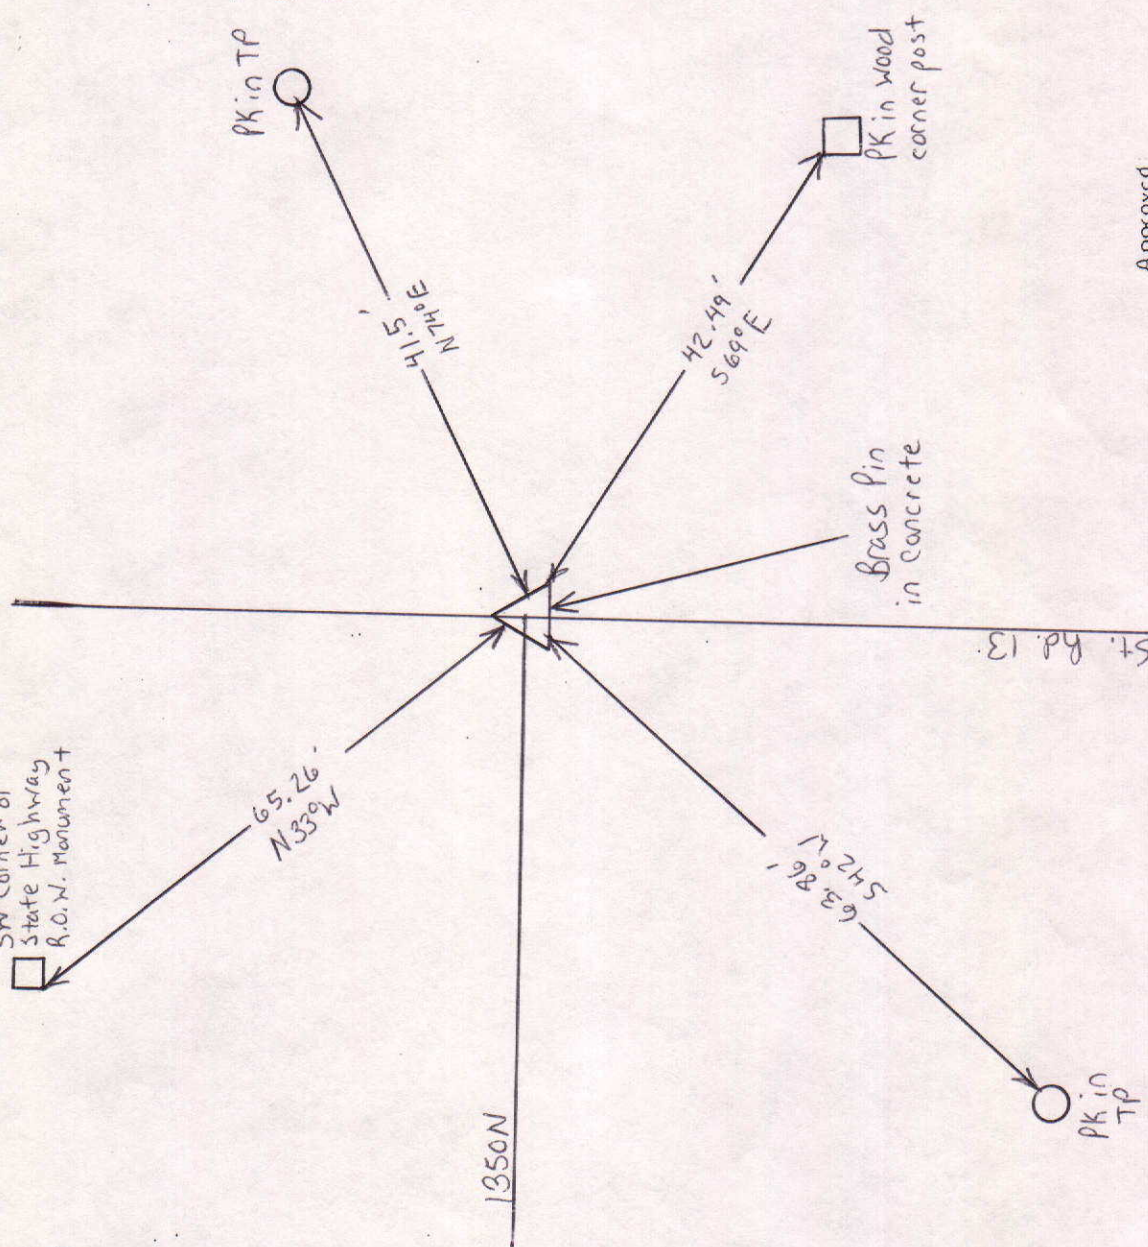

MARKER LOCATION



Approved _____ Date: _____
 COUNTY SURVEYOR

COUNTY SURVEYOR'S - SECTION CORNER TIES

SECTION	TOWNSHIP	RANGE	BOOK	PAGE	ELEVATION	UC ZONE	STATE PLANE COORD	LATITUDE	LONGITUDE
3	21	6					X= Y=		

 NORTH
 SCALE 1" = 40'
 SHEET ___ OF ___ SHEETS
 Tied by: _____ Date: _____
 Drawn by: BAW Date: 1-15-93
 Checked by: _____ Date: _____

DESCRIPTION OF MONUMENT

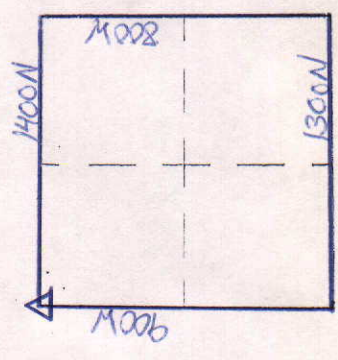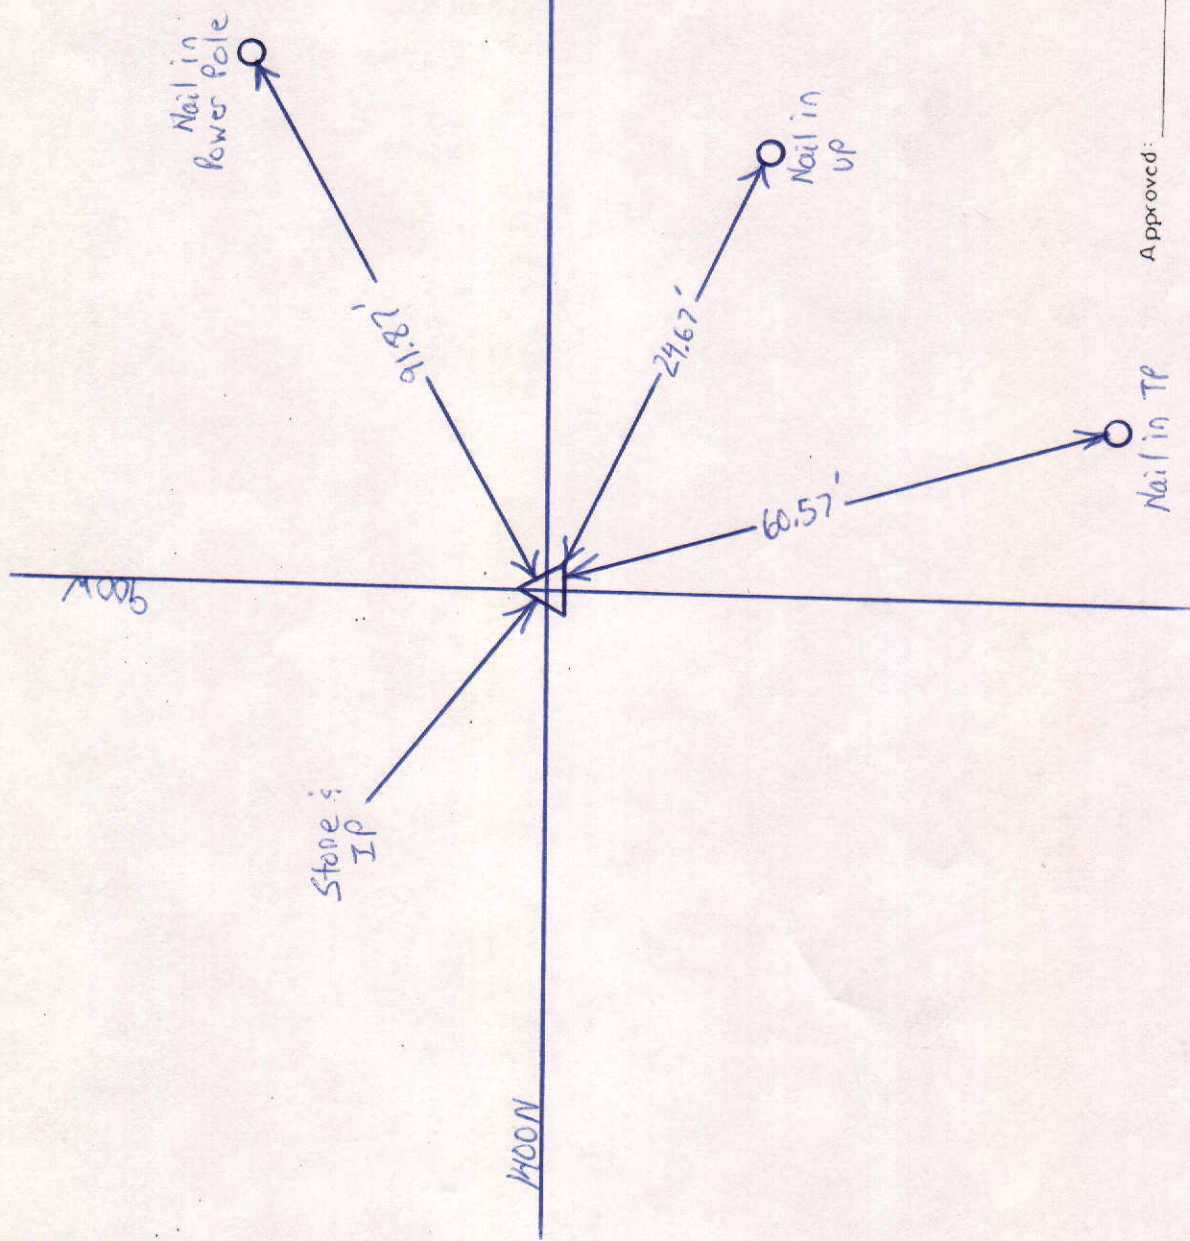

MARKER LOCATION

Approved: _____ Date: _____
 COUNTY SURVEYOR

COUNTY SURVEYOR'S - SECTION CORNER TIES

SECTION	TOWNSHIP	RANGE	BOOK	PAGE	ELEVATION	UC ZONE	STATE PLANE COORD	LATITUDE	LONGITUDE
3	21	6					X=		
							Y=		



NORTH

SCALE 1" = 40'



SHEET ___ OF ___ SHEETS

Tied by: _____ Date: _____

Drawn by: BAW Date: 1-15-93

Checked by: _____ Date: _____

DESCRIPTION OF MONUMENT

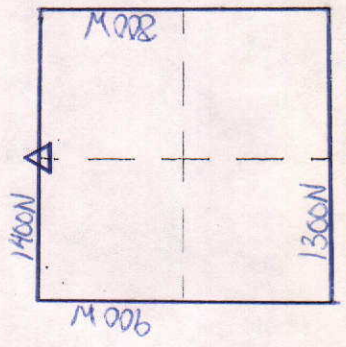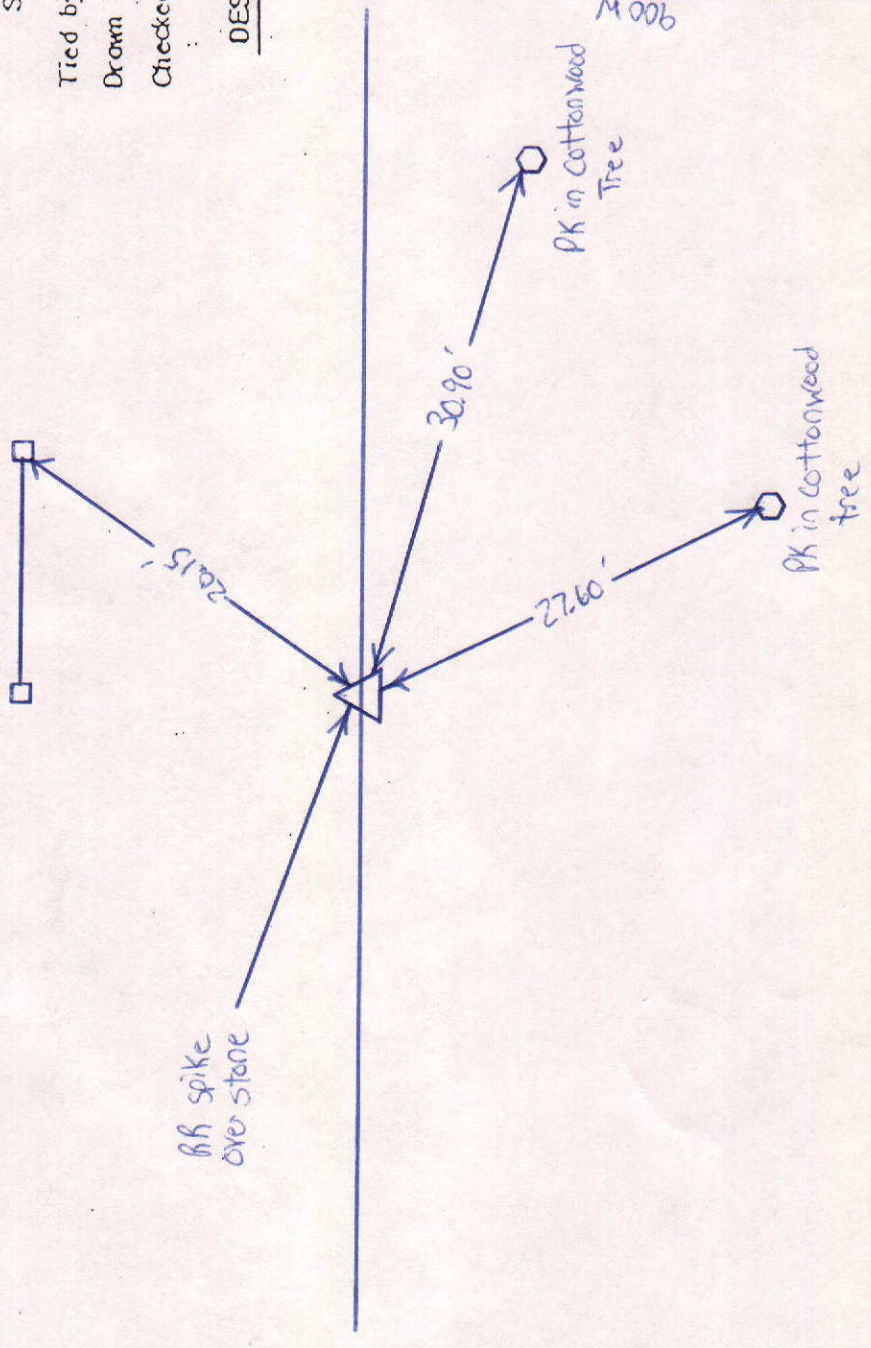

MARKER LOCATION

Approved: _____ Date: _____

COUNTY SURVEYOR

COUNTY SURVEYOR'S - SECTION CORNER TIES

SECTION	TOWNSHIP	RANGE	BOOK	PAGE	ELEVATION	UC ZONE	STATE PLANE COORD	LATITUDE	LONGITUDE
3	21N	6E	27	7			X= Y=		



PK Nail up 1' on
South side of
Power Pole

86.77'

County Road 300 North

30.21'

PK Nail up 1' on
East side of
Telephone Pole

60.11'


State Road No. 13

PK Nail up 1' on
North side of
Combination pole

Tied by: L.P. Jy Date: 8-4-97
 Drawn by: K.B. Date: 1-14-99
 Checked by: _____ Date: _____

DESCRIPTION OF MONUMENT

1" Iron Rod

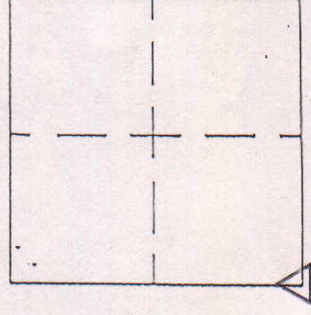

MARKER LOCATION


Approved: _____ Date: _____
 COUNTY SURVEYOR

COUNTY SURVEYOR'S - SECTION CORNER TIES

SECTION	TOWNSHIP	RANGE	BOOK	PAGE	ELEVATION	UC ZONE	STATE PLANE COORD	LATITUDE	LONGITUDE
3	21N	6E	27	8			X= Y=		

PK nail up 1' on East side of 8" Drive way post


PK nail up 1' on West side of 8" wood corner post

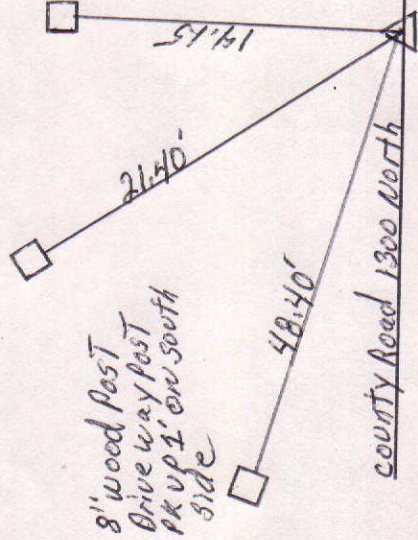

Tied by: Jye L. P Date: 8-4-97
 Drawn by: K.B Date: 1-14-99
 Checked by: _____ Date: _____

DESCRIPTION OF MONUMENT

3/4" Bolt 0.15' below Asphalt Road

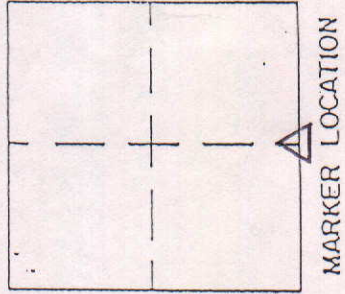

Approved: _____ Date: _____
 COUNTY SURVEYOR



COUNTY SURVEYOR'S - SECTION CORNER TIES

SECTION	TOWNSHIP	RANGE	BOOK	PAGE	ELEVATION	UC ZONE	STATE PLANE COORD	LATITUDE	LONGITUDE
3	21	6				X=	Y=		

 NORTH
 SCALE 1" = 40'
 SHEET ___ OF ___ SHEETS

Tied by: _____ Date: _____
 Drawn by: BAN Date: 1-15-03
 Checked by: _____ Date: _____

DESCRIPTION OF MONUMENT

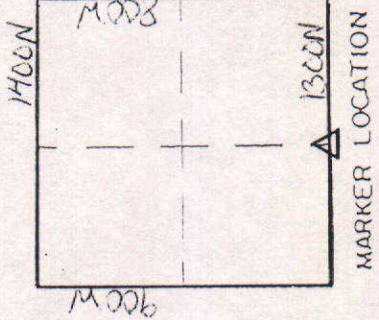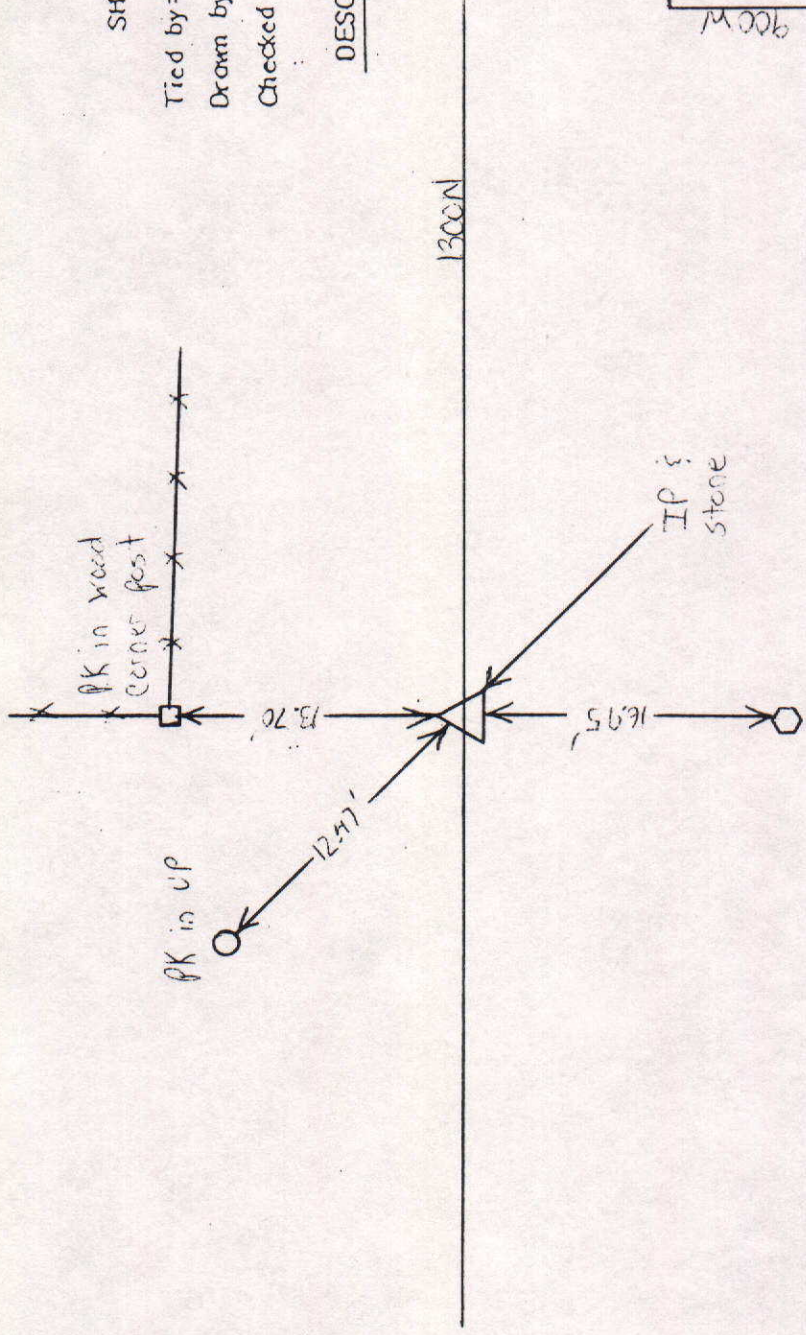

Approved: _____ Date: _____
 COUNTY SURVEYOR