


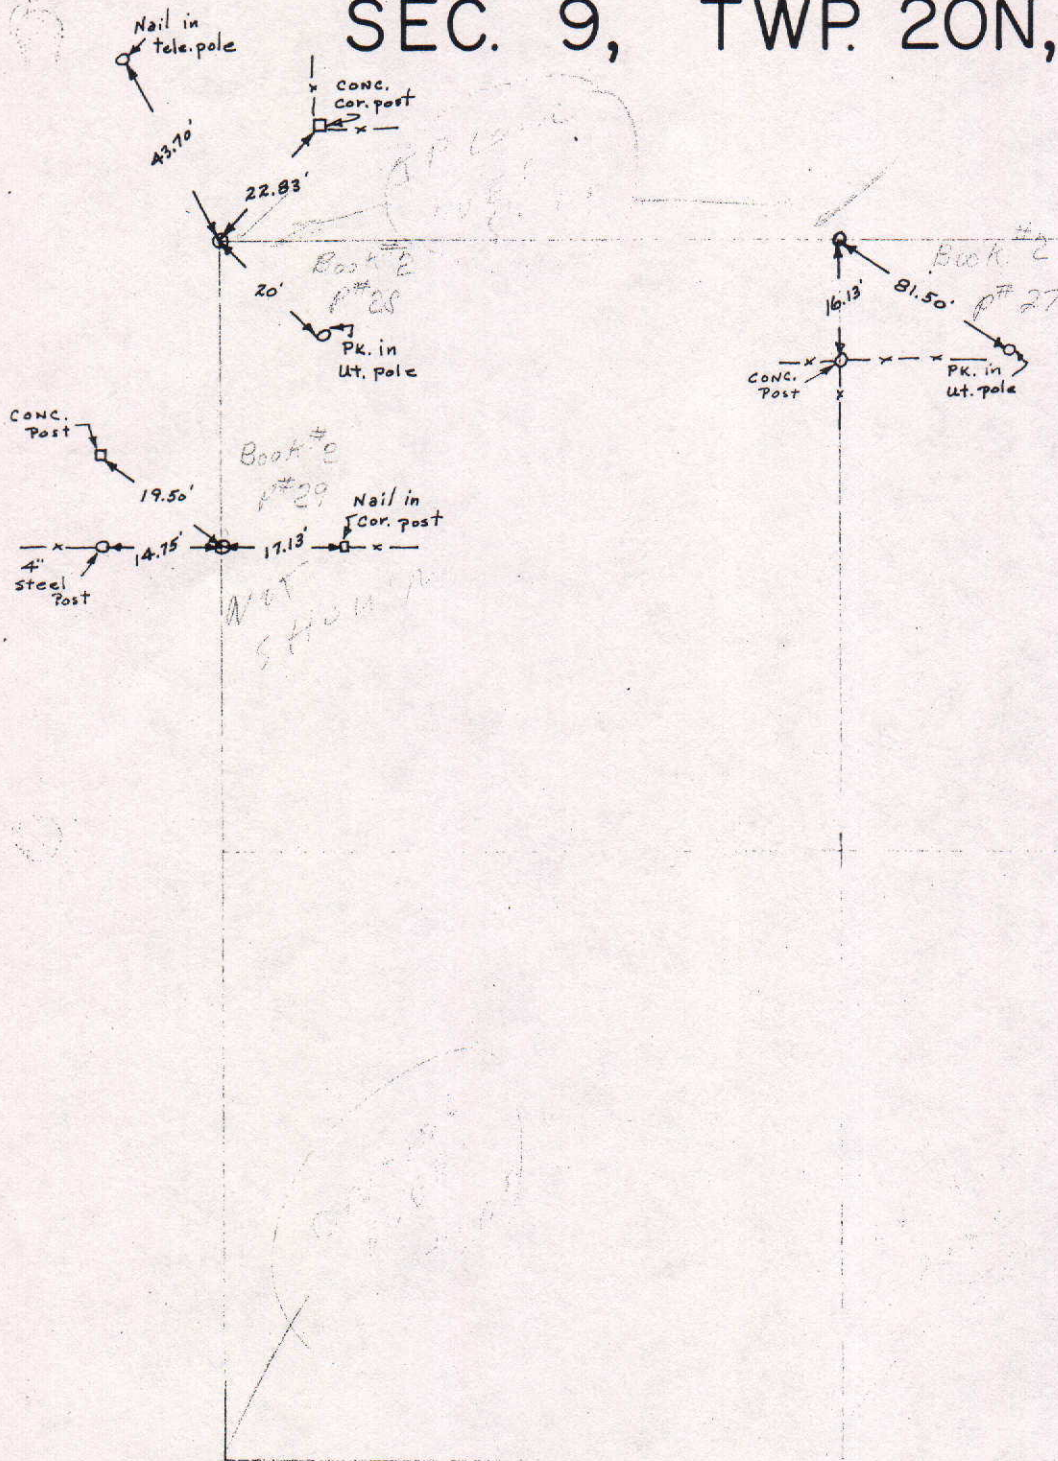

COUNTY SURVEYOR'S - SECTION CORNER TIES

SECTION	TOWNSHIP	RANGE	BOOK	PAGE	ELEVATION	UC ZONE	STATE PLANE COORD	LATITUDE	LONGITUDE
9	20	7					X=	Y=	



P.K. Nail 1' up on
Northwest side of T.P.

1/2" Iron Pipe Flush
w/ Surface
of Asphalt Road

Tied by: RW/PPC Date: 8-20-02
 Drawn by: RW Date: 8-22-02
 Checked by: _____ Date: _____

DESCRIPTION OF MONUMENT
 1/2" Iron Pipe Flush w/ Surface
 of Asphalt Road


193.85'

1" Iron Pipe
Flush with
Asphalt Road

P.K. Nail 1' up on
West Side of T.P.

600 North

MARKER LOCATION

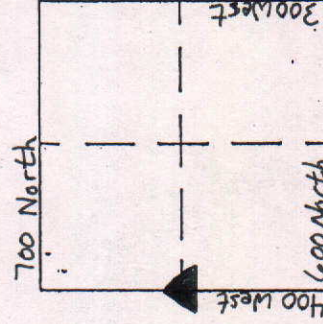


Approved: _____ Date: _____


COUNTY SURVEYOR

COUNTY SURVEYOR'S - SECTION CORNER TIES

SECTION	TOWNSHIP	RANGE	BOOK	PAGE	ELEVATION	UC ZONE	STATE PLANE COORD	LATITUDE	LONGITUDE
9	20N	7E					X = Y =		

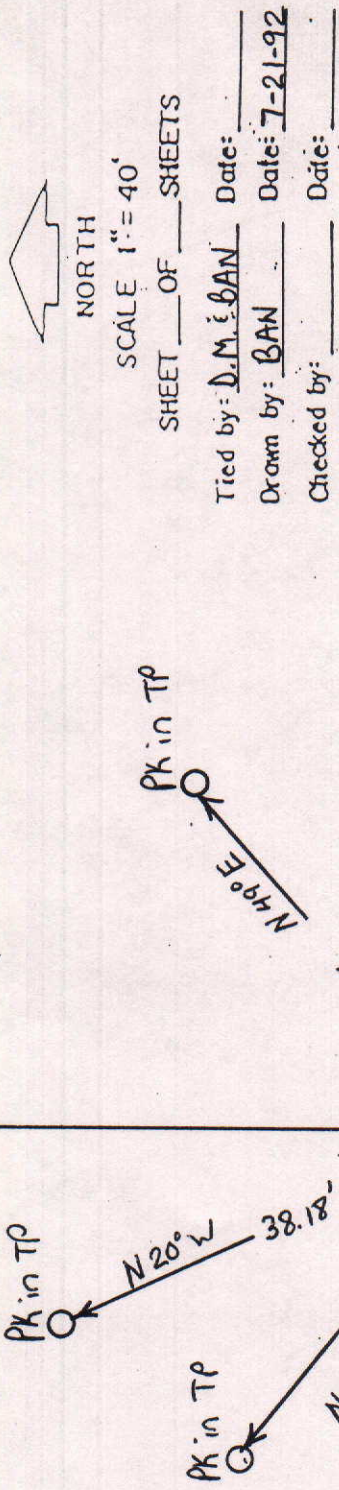


DESCRIPTION OF MONUMENT

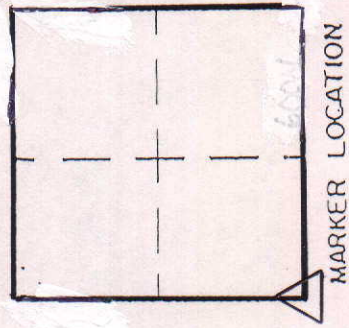

Approved _____ Date: _____


COUNTY SURVEYOR

COUNTY SURVEYOR'S - SECTION CORNER TIES									
SECTION	TOWNSHIP	RANGE	BOOK	PAGE	ELEVATION	UC ZONE	STATE PLANE COORD	LATITUDE	LONGITUDE
9	20	7					X =	Y =	

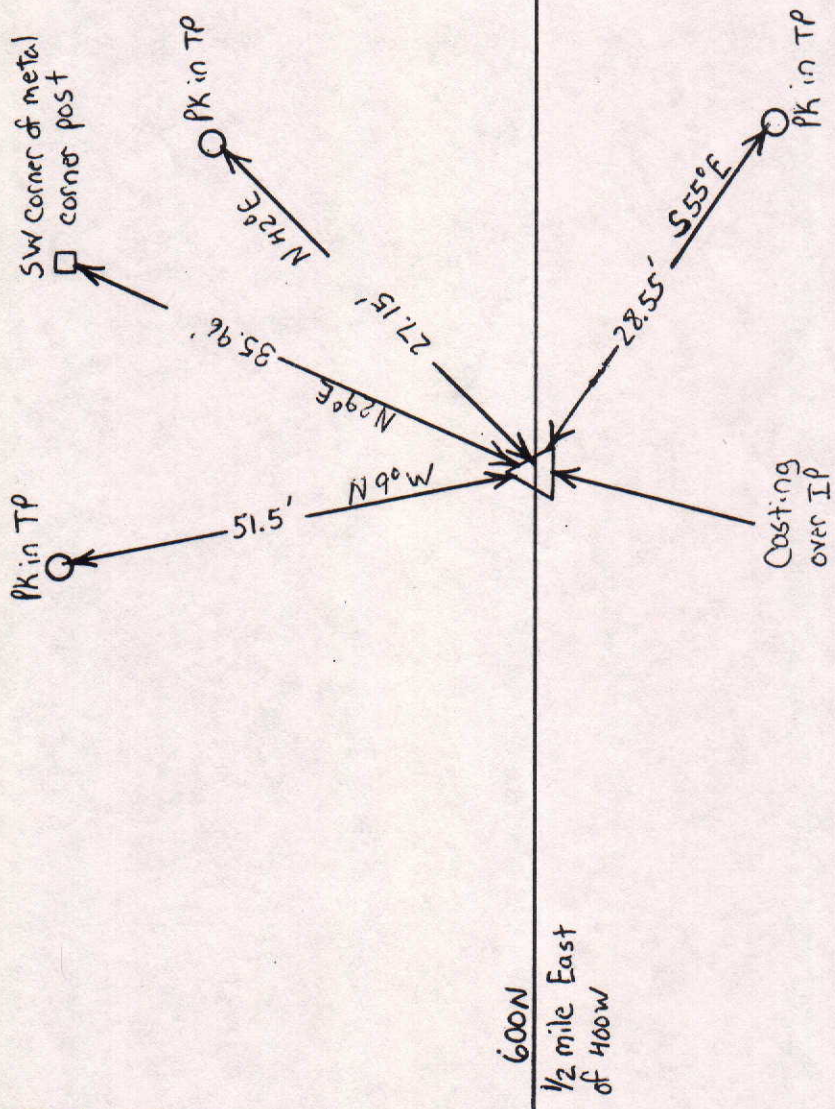

 NORTH
 SCALE 1" = 40'
 SHEET ___ OF ___ SHEETS
 Tied by: D.M. BAN Date: _____
 Drawn by: BAN Date: 7-21-92
 Checked by: _____ Date: _____

DESCRIPTION OF MONUMENT

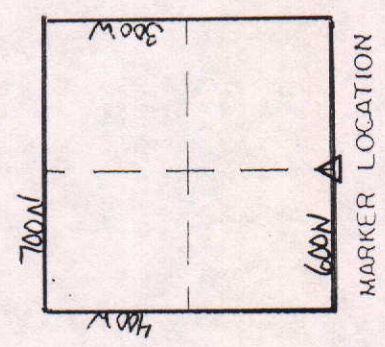

Approved _____ Date: _____
 COUNTY SURVEYOR