



SEC. 22, TWP. 19N, R.6E.

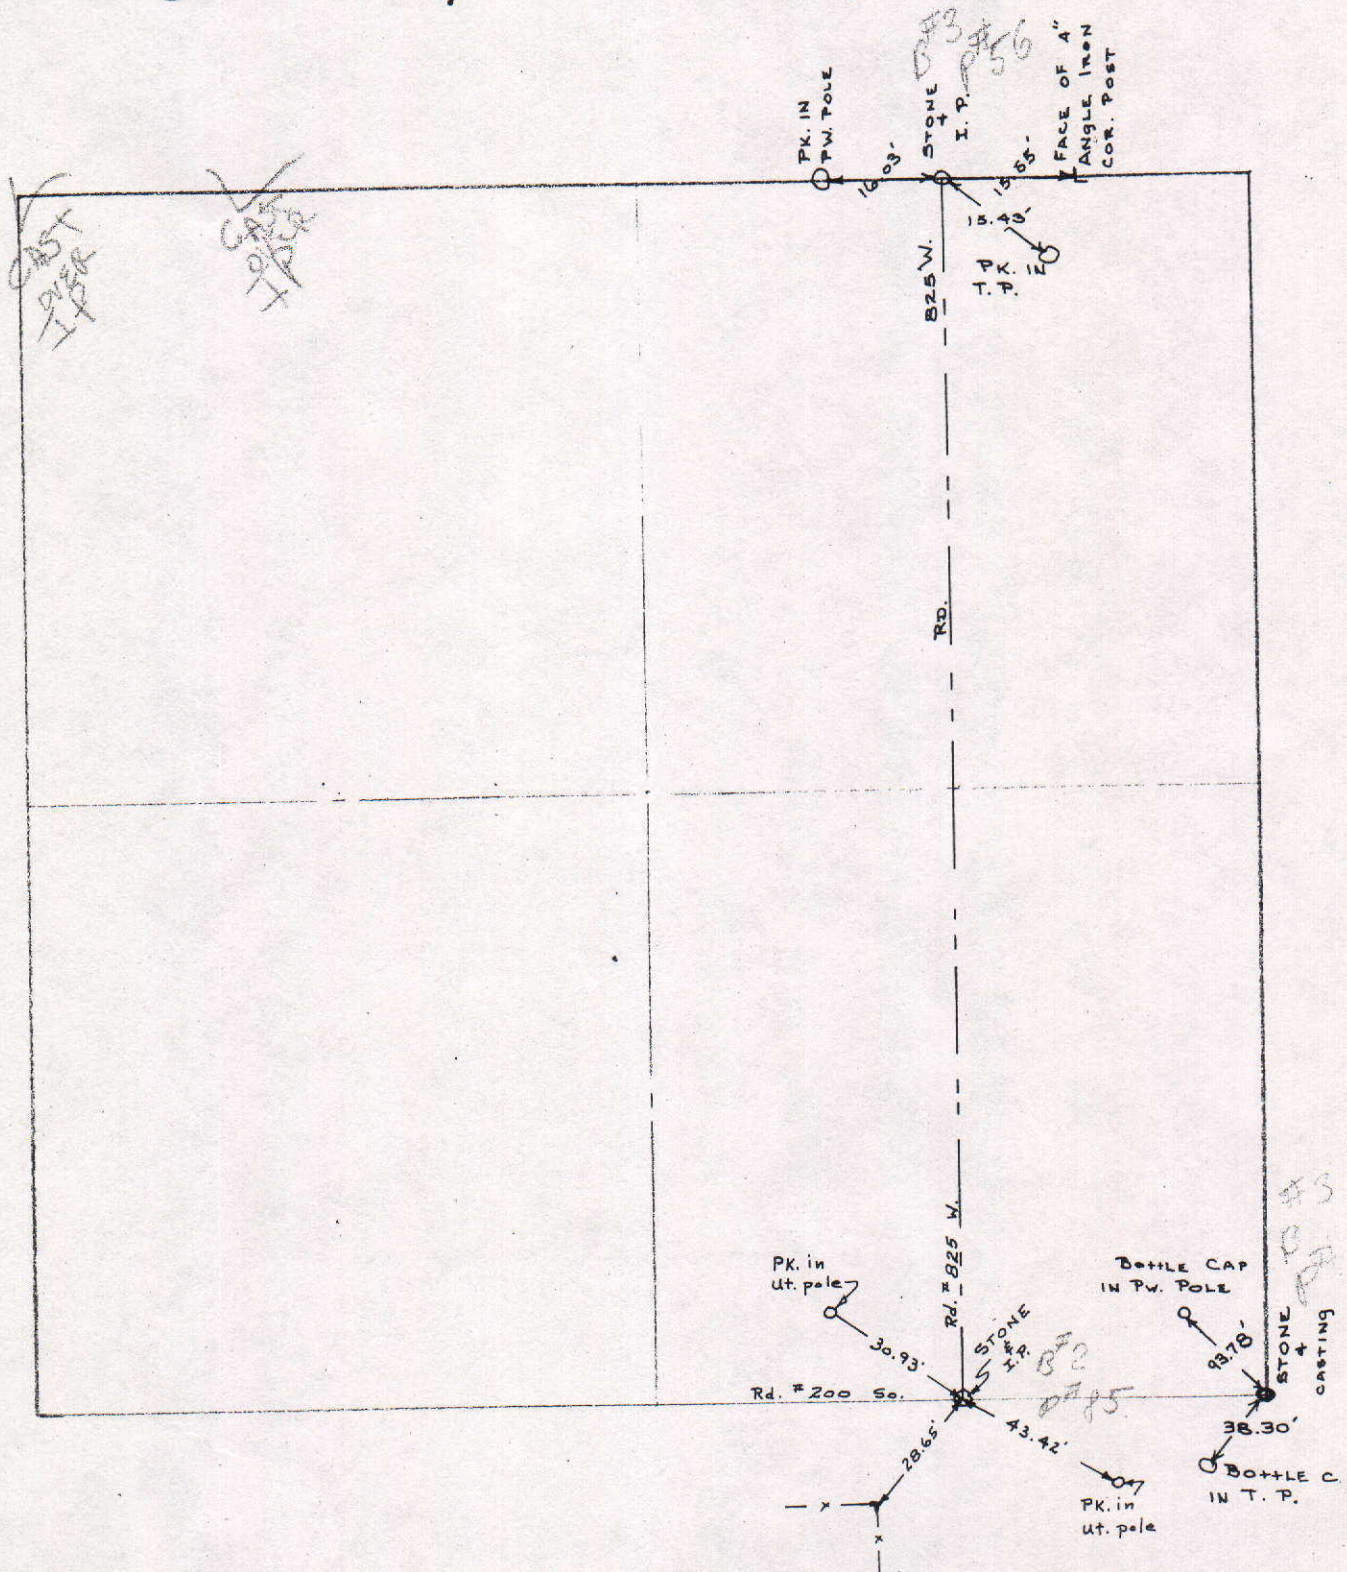

COUNTY SURVEYOR'S - SECTION CORNER TIES

SECTION	TOWNSHIP	RANGE	BOOK	PAGE	ELEVATION	UC ZONE	STATE PLANE COORD	LATITUDE	LONGITUDE
22	19	6				X=	Y=		

P.K. IN 36" oak Tree

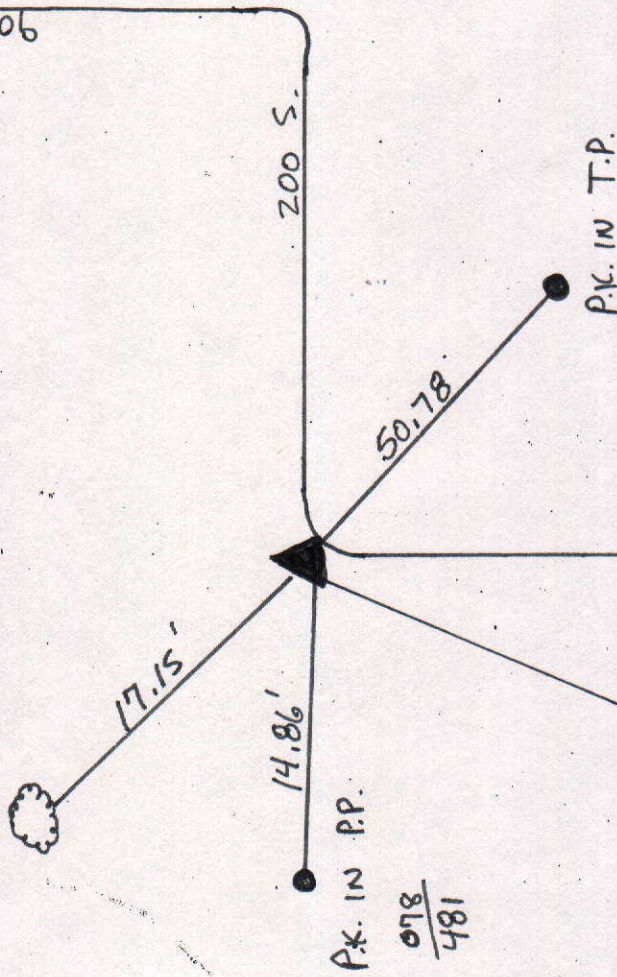


3/4" Square Bolt

Tied by: ST. HIGHWAY Date: 10/4/04
 Drawn by: R.W. Date: 10/18/04
 Checked by: _____ Date: _____

DESCRIPTION OF MONUMENT

3/4" Square Bolt 2" Below
 Natural Ground

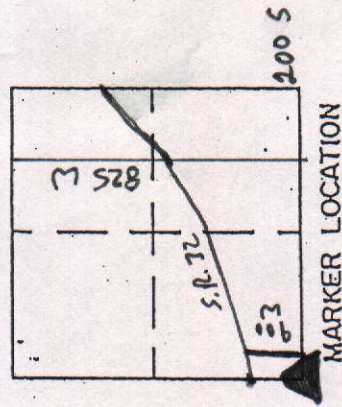

Approved: _____

Date: _____

COUNTY SURVEYOR'S - SECTION CORNER TIES

SECTION	TOWNSHIP	RANGE	BOOK	PAGE	ELEVATION	UC ZONE	STATE PLANE COORD	LATITUDE	LONGITUDE
22	19N	6E	11	15A			X= Y=		



Tied by: LP: JB Date: 8/21/95
 Drawn by: BAW Date: 10/4/95
 Checked by: _____ Date: _____


DESCRIPTION OF MONUMENT

3/4" Square Bolt flush with surface of asphalt ground

At Nail up 1.5' on the East
Side of 7.0" 50" Diameter Maple Tree

At Nail up 1' on the North
Side of Combination
Pole

County Road 200 South

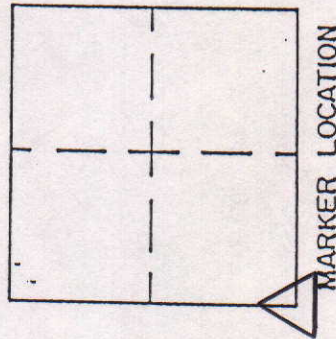

At Nail up 1' on the Southwest
Side of Telephone pole

At Nail up 1' on the Southwest
Side of 12" diameter Spruce tree

Approved: _____ Date: _____
 COUNTY SURVEYOR

COUNTY SURVEYOR'S - SECTION CORNER TIES

SECTION	TOWNSHIP	RANGE	BOOK	PAGE	ELEVATION	UC ZONE	STATE PLANE COORD	LATITUDE	LONGITUDE
22	19	6					X= Y=		



P.K. IN P.R.
078
493

178.70'

68.70'

93.60'

P.K. IN T.P.


P.K. IN
T.P.

3" Disc in Concrete

DESCRIPTION OF MONUMENT

3" Disc in Concrete, 1"
Below Surface of Asphalt Rd

Tied by: ST. HIGHWAY Date: 10/4/04
 Drawn by: RW Date: 10/18-04
 Checked by: _____ Date: _____

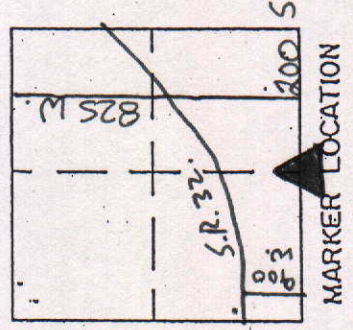

Approved: _____


Date: _____

COUNTY SURVEYOR'S - SECTION CORNER TIES

SECTION	TOWNSHIP	RANGE	BOOK	PAGE	ELEVATION	UC ZONE	STATE PLANE COORD	LATITUDE	LONGITUDE
22	19	6					X= Y=		




Iron Pipe

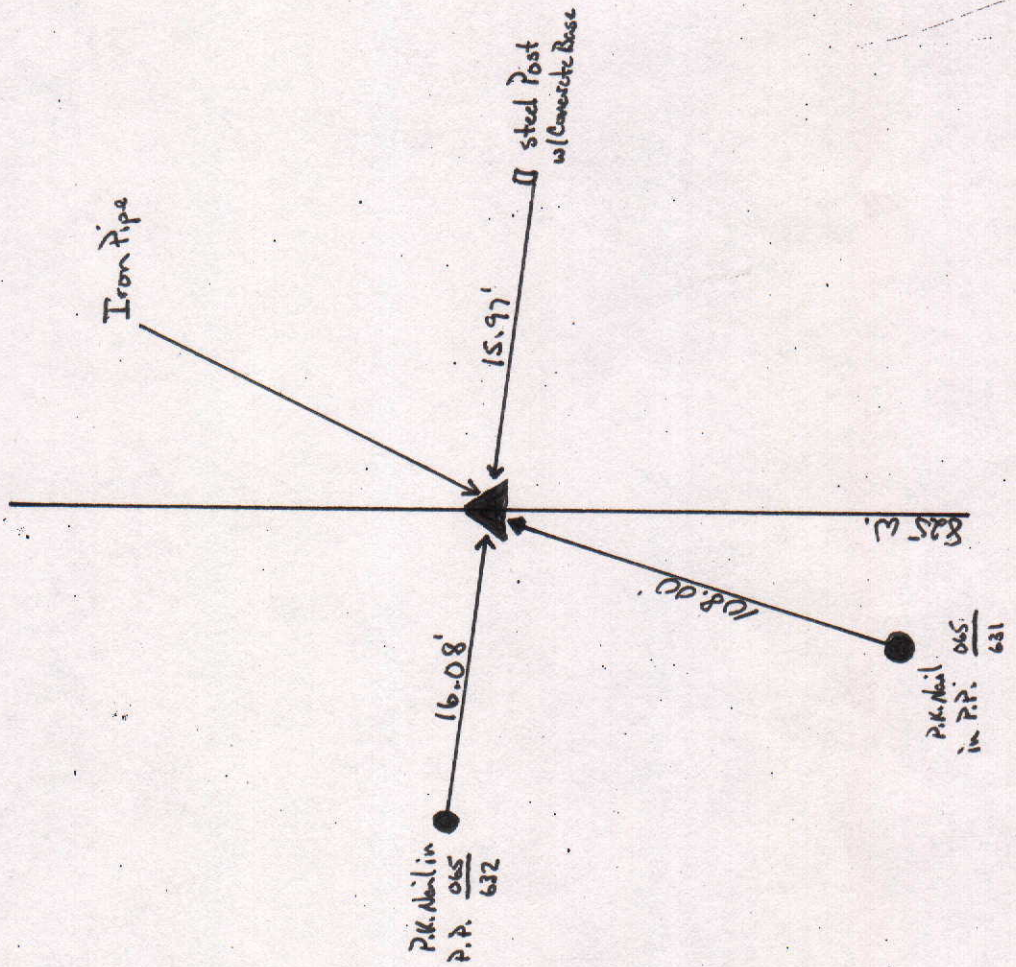

Tied by: State Highway Date: 10/4/04
 Drawn by: MLC Date: 10/18/04
 Checked by: _____ Date: _____

DESCRIPTION OF MONUMENT

Iron Pipe flush with Asphalt Road.

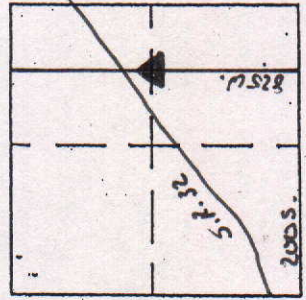

MARKER LOCATION

Approved: _____

Date: _____

COUNTY SURVEYOR'S - SECTION CORNER TIES



SECTION	TOWNSHIP	RANGE	BOOK	PAGE	ELEVATION	UC ZONE	STATE PLANE COORD	LATITUDE	LONGITUDE
22	19	6					X=	Y=	



Tied by: State Highway Date: 10/19/04
 Drawn by: MC Date: 10/19/04
 Checked by: _____ Date: _____

DESCRIPTION OF MONUMENT

Rail Road Spike - 1" Below
 Asphalt Road.

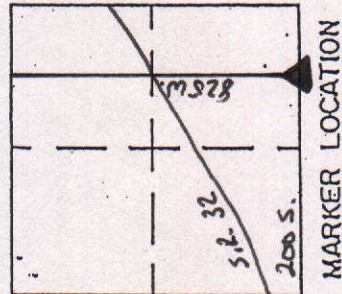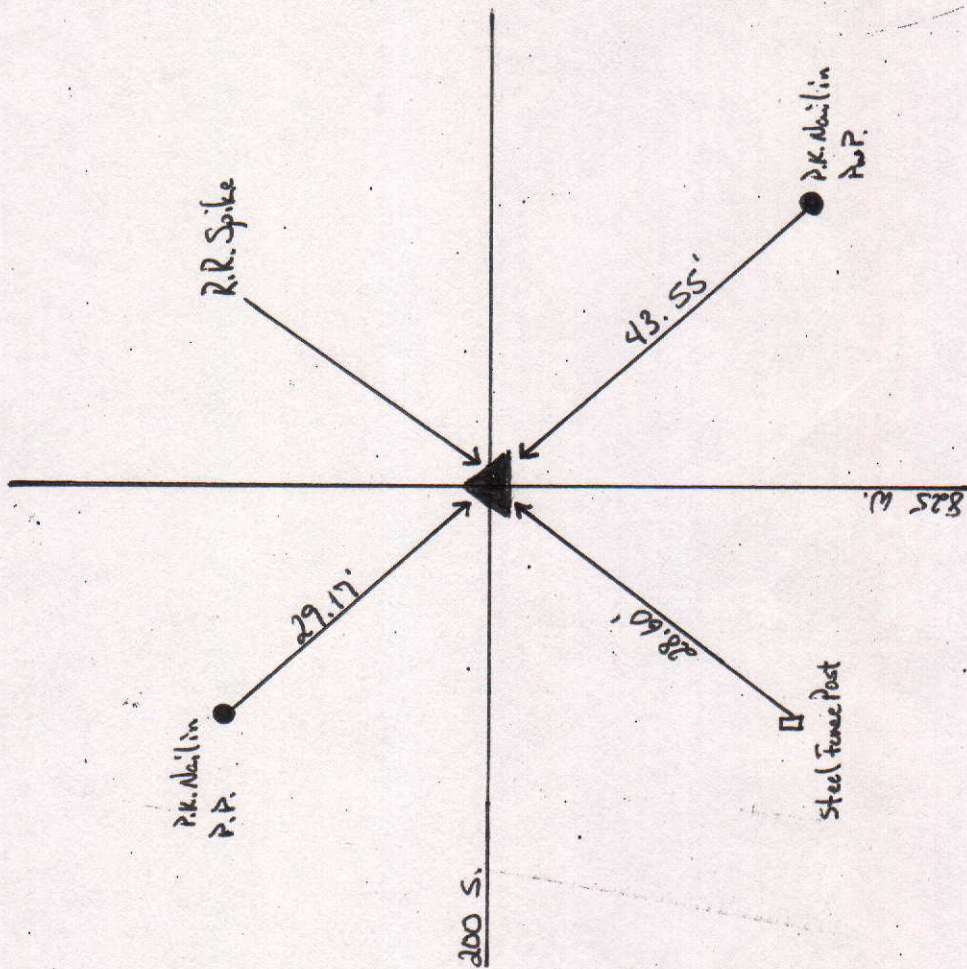

Approved: _____

Date: _____

LP#2

COUNTY SURVEYOR'S - SECTION CORNER TIES

SECTION	TOWNSHIP	RANGE	BOOK	PAGE	ELEVATION	UC ZONE	STATE PLANE COORD	LATITUDE	LONGITUDE
22	19N	6E					X= Y=		



NORTH



SCALE 1" = 40'

SHEET ___ OF ___ SHEETS

Tied by: _____ Date: _____
 Drawn by: _____ Date: _____
 Checked by: _____ Date: _____

DESCRIPTION OF MONUMENT

G.P.S. Monument set in Corners
 Flush with Foreman

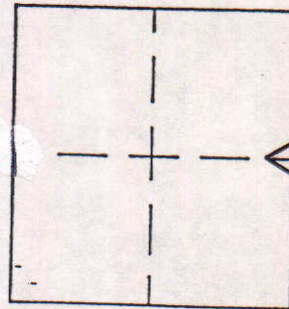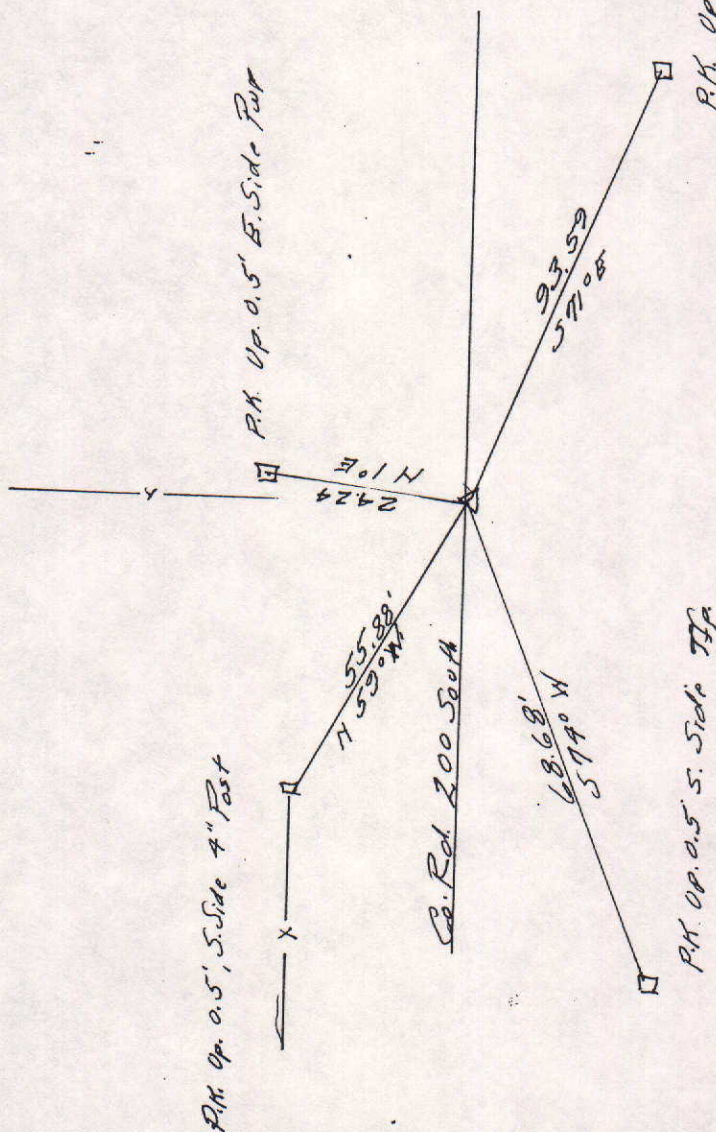

MARKER LOCATION

Approved: _____

Date: _____

COUNTY SURVEYOR

COUNTY SURVEYOR'S - SECTION CORNER TIES

SECTION	TOWNSHIP	RANGE	BOOK	PAGE	ELEVATION	UC ZONE	STATE PLANE COORD	LATITUDE	LONGITUDE
22	19N	6E	11	14B			X= Y=		




PK No. 1 up 1' on the West
Side of River pole

PK No. 1 up 1' on the
South Side of River pole

County Road 200 South

PK No. 1 up 1' on the North
Side of telephone pole


PK No. 1 up 1' on the North
Side of telephone pole

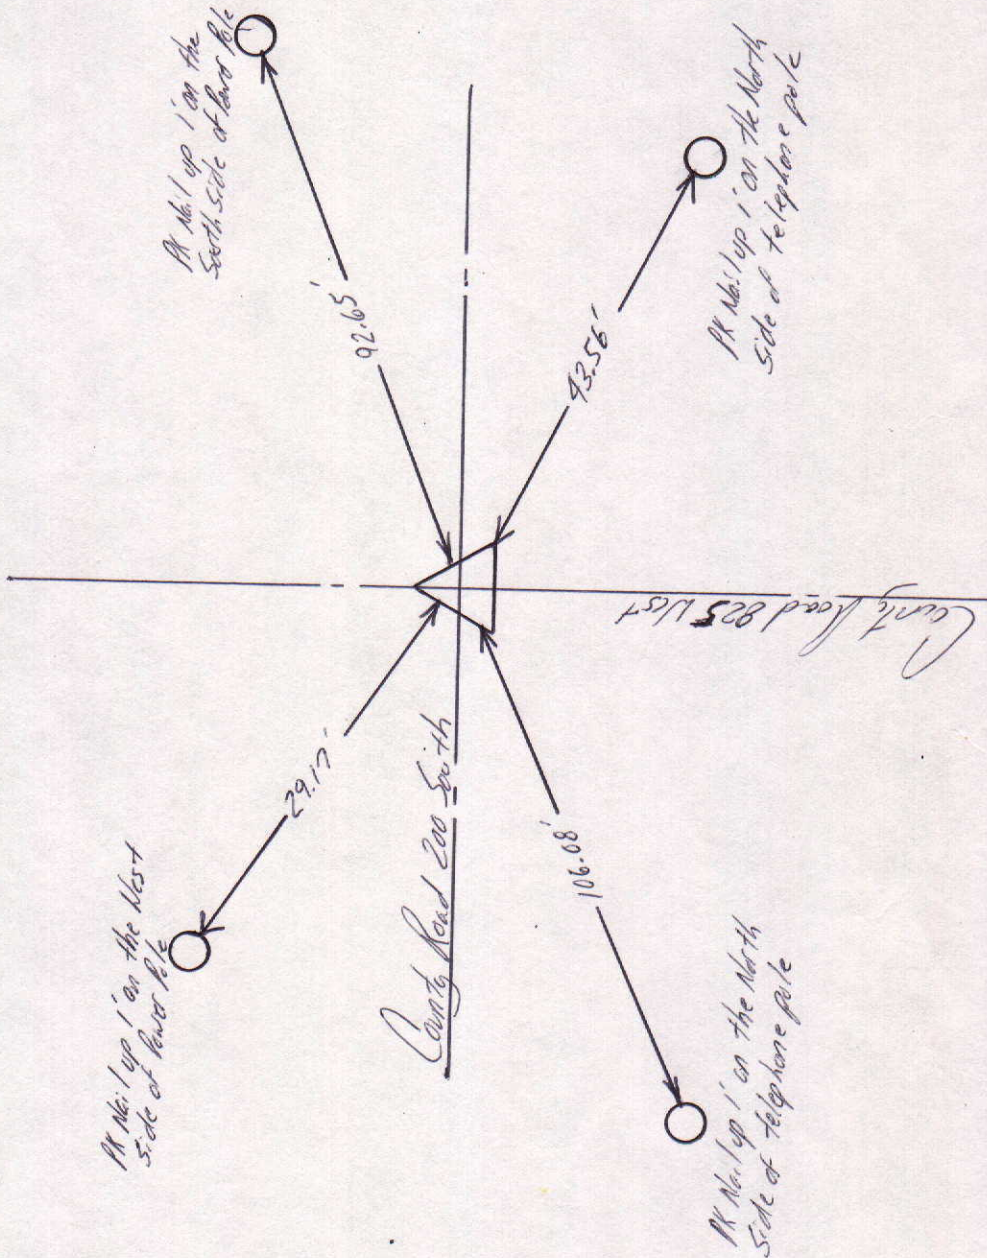

Tied by: JP: JB Date: 8/21/95
 Drawn by: DM Date: 10/3/95
 Checked by: _____ Date: _____

DESCRIPTION OF MONUMENT

All spikes in concrete flush with
Surface of asphalt Road

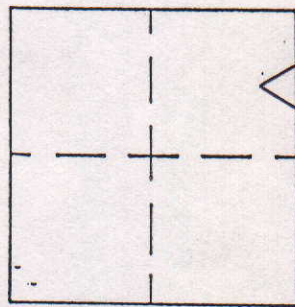

MARKER LOCATION

Approved: _____

Date: _____

COUNTY SURVEYOR

COUNTY SURVEYOR'S - SECTION CORNER TIES



SECTION	TOWNSHIP	RANGE	BOOK	PAGE	ELEVATION	UC ZONE	STATE PLANE COORD	LATITUDE	LONGITUDE
22	19N	6E	12	108			X= Y=		



Tied by: LP:JB Date: 8/25/95
 Drawn by: BAN Date: 10/18/95
 Checked by: _____ Date: _____

DESCRIPTION OF MONUMENT

1" Iron Pipe flush with surface of asphalt Road

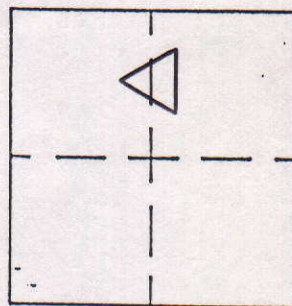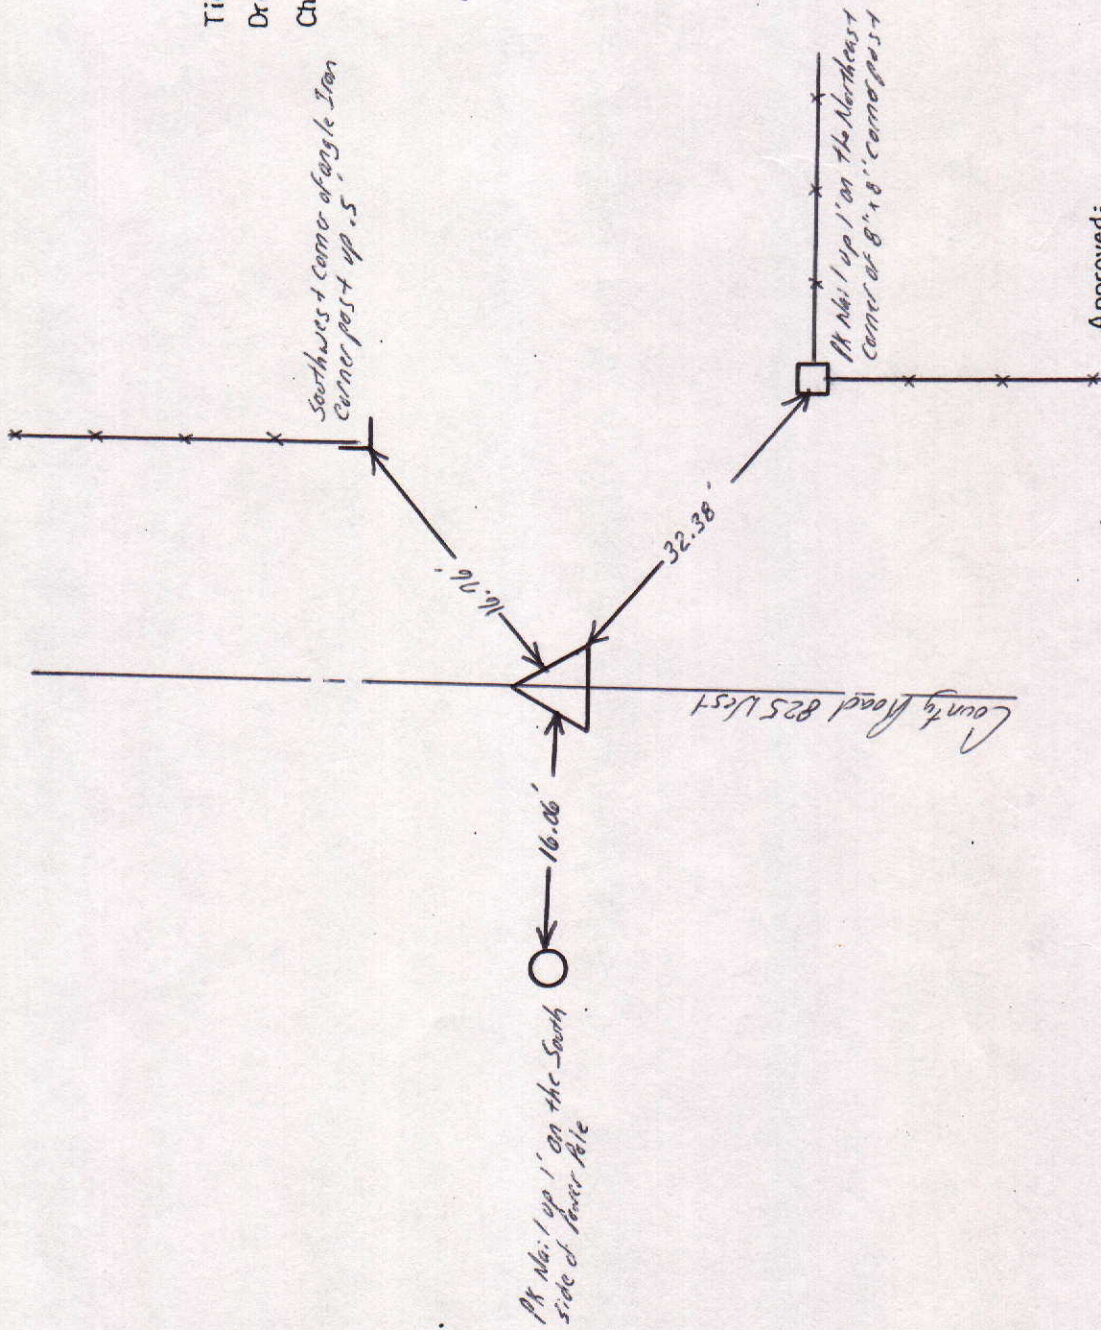

MARKER LOCATION

Approved: _____ Date: _____
 COUNTY SURVEYOR