


SEC. 9, TWP. 19N, R.7E.

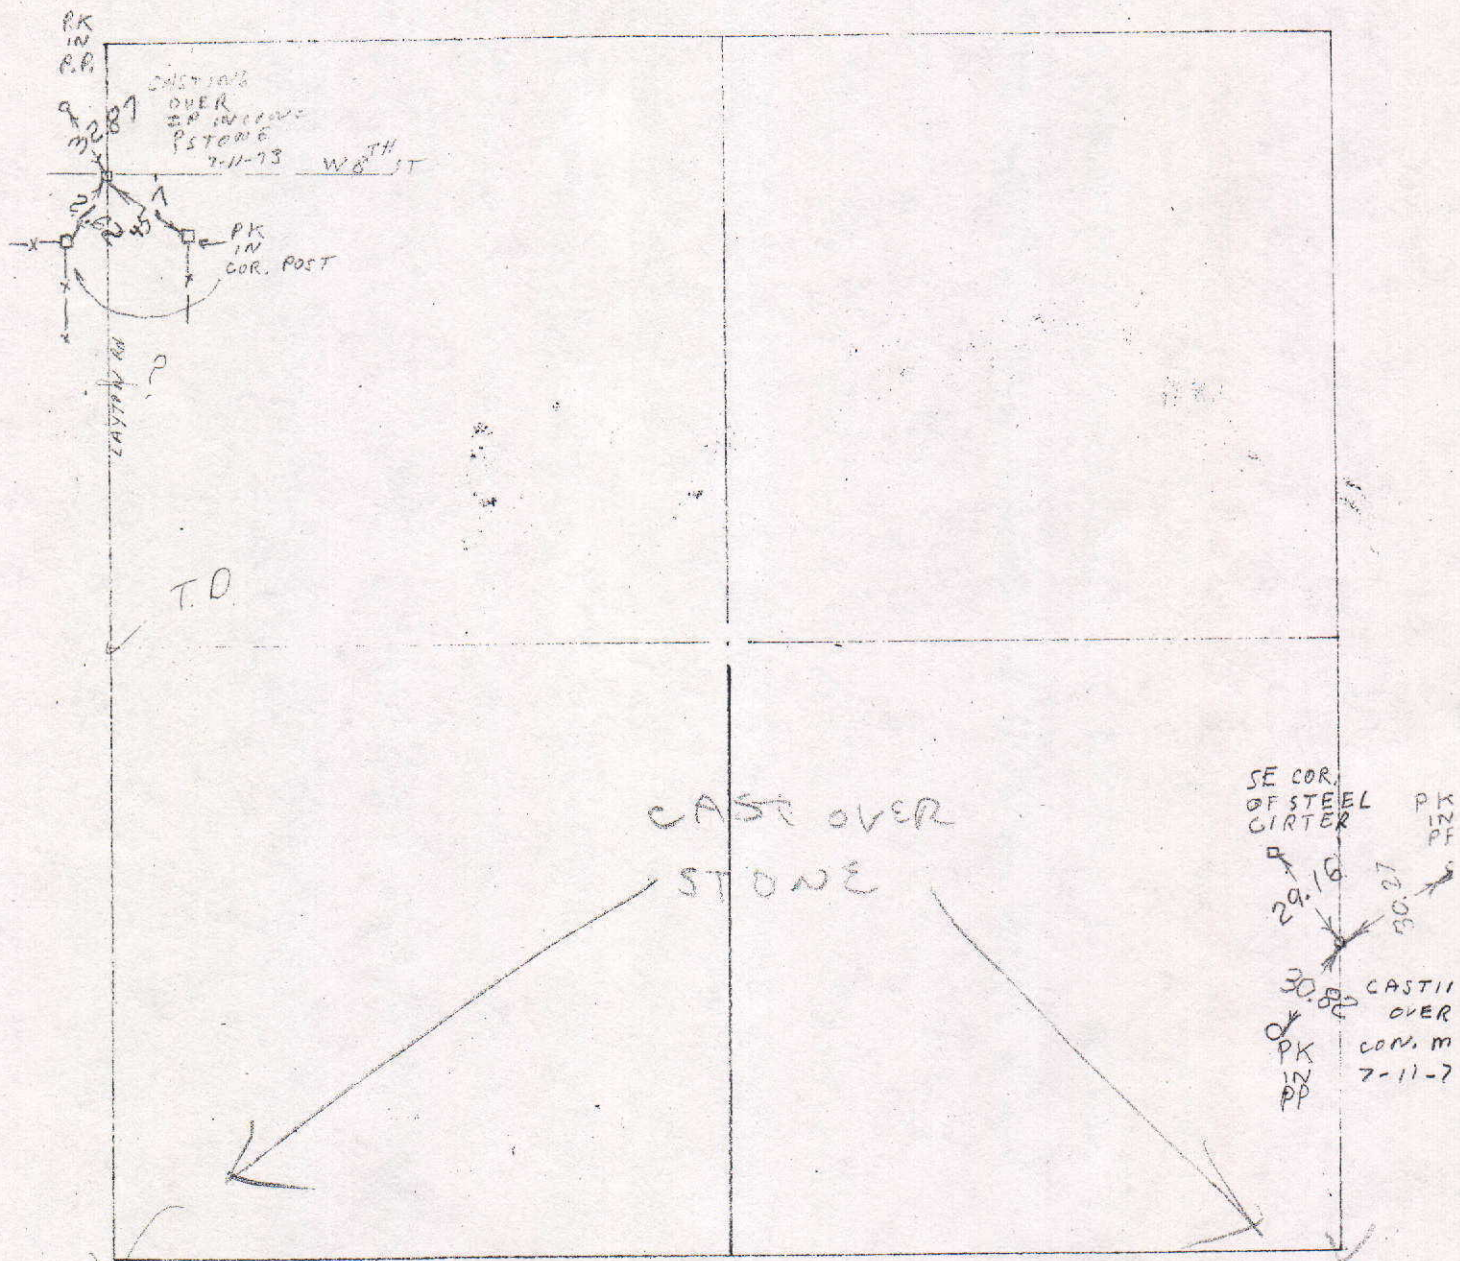

COUNTY SURVEYOR'S - SECTION CORNER TIES

SECTION	TOWNSHIP	RANGE	BOOK	PAGE	ELEVATION	UC ZONE	STATE PLANE COORD	LATITUDE	LONGITUDE
9	19	7				X=	Y=		



P.K. NAIL IN
SOUTH SIDE
OF T.R.

18.27'

50.22'


P.K. NAIL IN
NORTH SIDE
OF T.R.

STONE

400 W.

Tied by: RW/MC Date: 8-19-03
 Drawn by: RW Date: 8-22-03
 Checked by: _____ Date: _____

DESCRIPTION OF MONUMENT
STONE 3' Below Casting
3" Below Surface of A
Asphalt Road

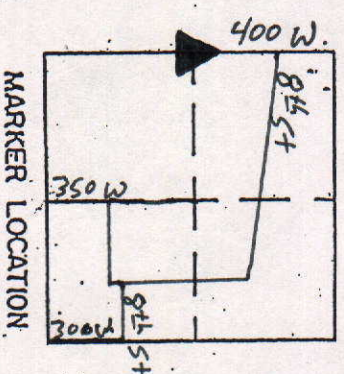

Approved: _____ Date: _____
 COUNTY SURVEYOR

COUNTY SURVEYOR'S - SECTION CORNER TIES

SECTION	TOWNSHIP	RANGE	BOOK	PAGE	ELEVATION	UC ZONE	STATE PLANE COORD	LATITUDE	LONGITUDE
9	19	7				X=	Y=		



8¹/₂ St.

P.K. NAIL IN
SW SIDE
OF T.P.

28.28'

21.30'


STONE

P.K. NAIL IN
EAST SIDE OF
WOOD CURBED POST

400 W. (LAYTON RD)

Tied by: RW/mc Date: 8-19-03
 Drawn by: RW Date: 8-22-03
 Checked by: _____ Date: _____

DESCRIPTION OF MONUMENT
STONE 6" Below
Asphalt Road

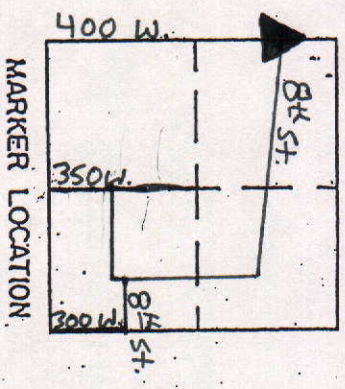

Approved: _____ Date: _____

COUNTY SURVEYOR

COUNTY SURVEYOR'S - SECTION CORNER TIES									
SECTION	TOWNSHIP	RANGE	BOOK	PAGE	ELEVATION	UC ZONE	STATE PLANE COORD	LATITUDE	LONGITUDE
9	19N	7E				X =	Y =		

PK in TP

32.87'

Casting
IP

W. 8th St. Rd.

21.62'

45.7'

PK in
corner
Post

PK in
corner
Post

460W



NORTH
SCALE 1" = 40'


SHEET ___ OF ___ SHEETS

Tied by: _____ Date: _____

Drawn by: BAN Date: 3-22-93

Checked by: _____ Date: _____

DESCRIPTION OF MONUMENT

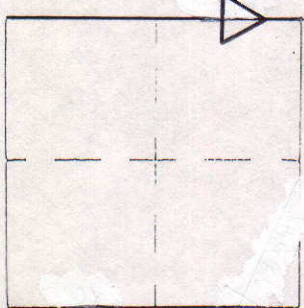


MARKER LOCATION

Approved: _____ Date: _____

COUNTY SURVEYOR

COUNTY SURVEYOR'S - SECTION CORNER TIES									
SECTION	TOWNSHIP	RANGE	BOOK	PAGE	ELEVATION	UC ZONE	STATE PLANE COORD	LATITUDE	LONGITUDE
9	19N	7E					X =	Y =	

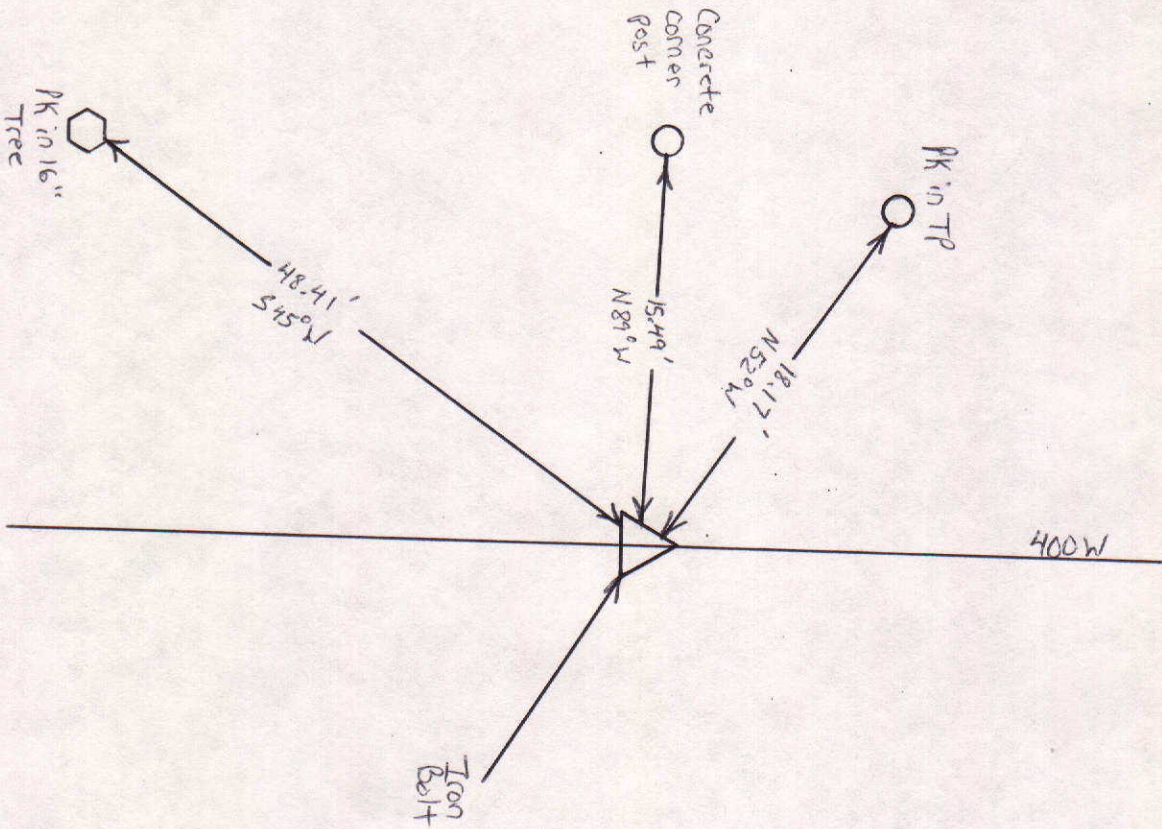


NORTH
SCALE 1" = 40'

SHEET ___ OF ___ SHEETS

Tied by: _____ Date: _____
 Drawn by: BAN Date: 3-22-93
 Checked by: _____ Date: _____

DESCRIPTION OF MONUMENT

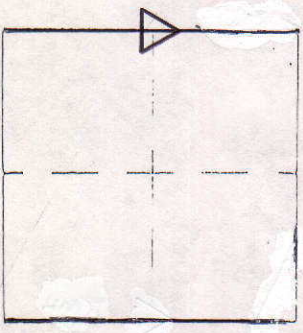

MARKER LOCATION

Approved: _____ Date: _____
 COUNTY SURVEYOR

COUNTY SURVEYOR'S - SECTION CORNER TIES									
SECTION	TOWNSHIP	RANGE	BOOK	PAGE	ELEVATION	UC ZONE	STATE PLANE COORD	LATITUDE	LONGITUDE
9	19N	7E				X =	Y =		



NORTH

SCALE 1" = 40'



SHEET ___ OF ___ SHEETS

Tied by: _____ Date: _____

Drawn by: DAN Date: 3-23-93

Checked by: _____ Date: _____

DESCRIPTION OF MONUMENT

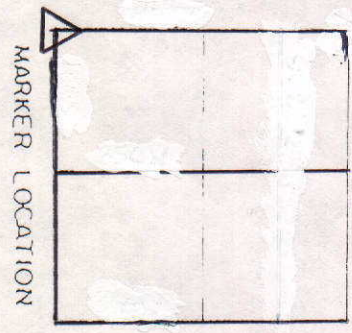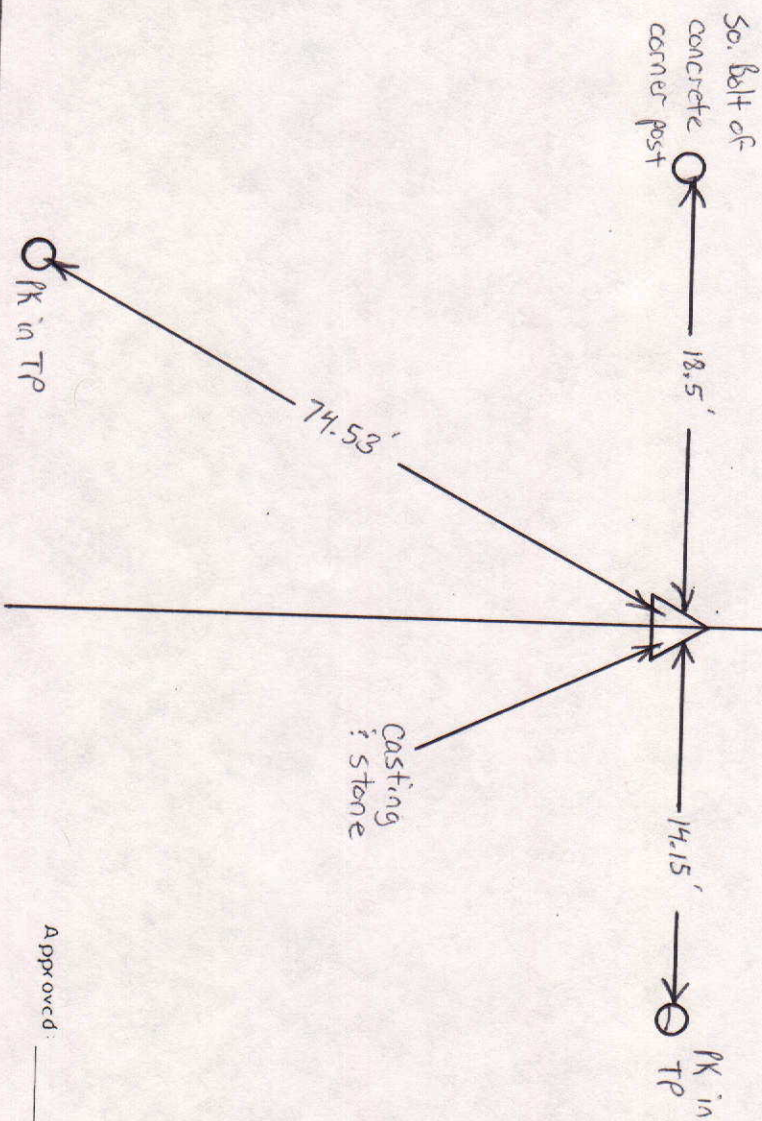

MARKER LOCATION

Approved: _____ Date: _____
COUNTY SURVEYOR

COUNTY SURVEYOR'S - SECTION CORNER TIES

SECTION	TOWNSHIP	RANGE	BOOK	PAGE	ELEVATION	UC ZONE	STATE PLANE COORD	LATITUDE	LONGITUDE
9	19	7				X=	Y=		



P.K. NAIL IN
EAST SIDE OF
T.P.

70.40'

Willow Road

50.14'

P.K. NAIL IN
NORTH SIDE
OF T.P.

31.43'

P.K. NAIL IN
N.W. SIDE
OF T.P.


St. Rd. 32

Central Way

350 W.

DESCRIPTION OF MONUMENT
Iron Rod 4" Below Casting
6" Below Asphalt

Tied by: RW/MC Date: 8-19-03
 Drawn by: RW Date: 8-22-03
 Checked by: _____ Date: _____

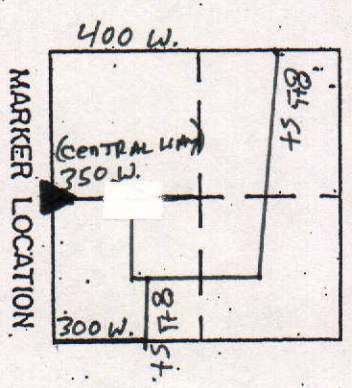

Approved: _____ Date: _____
 COUNTY SURVEYOR

COUNTY SURVEYOR'S - SECTION CORNER TIES



SECTION	TOWNSHIP	RANGE	BOOK	PAGE	ELEVATION	UC ZONE	STATE PLANE COORD	LATITUDE	LONGITUDE
9	19	7				X=	Y=		

Edgewood
Country
Club



Tied by: RW/MC Date: 8-19-03
 Drawn by: RW Date: 8-22-03
 Checked by: _____ Date: _____

DESCRIPTION OF MONUMENT
Stone 1' Below Casting 1"
Below Asphalt Road

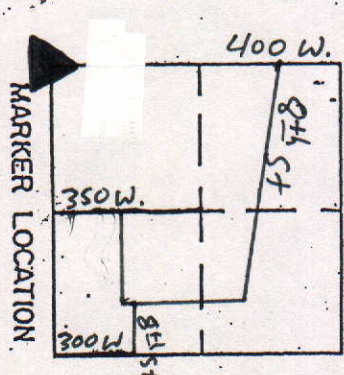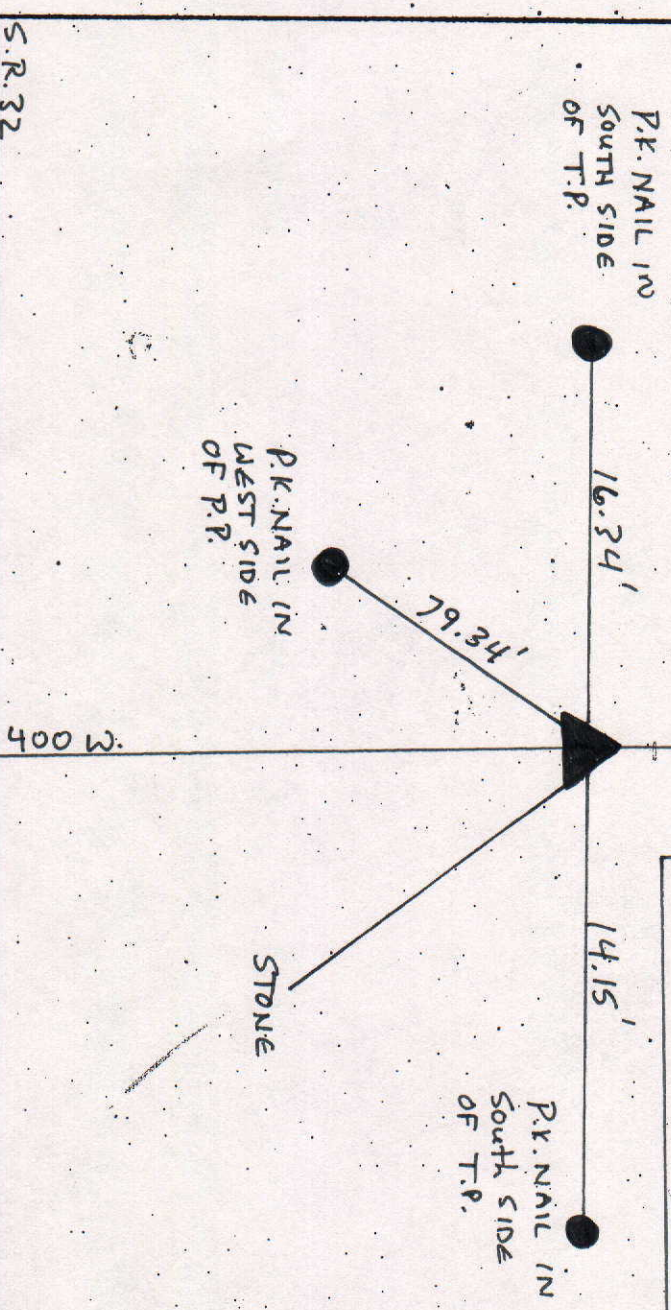

Approved: _____ Date: _____
 COUNTY SURVEYOR