



SEC. 35, TWP. 19N, R.8 E.

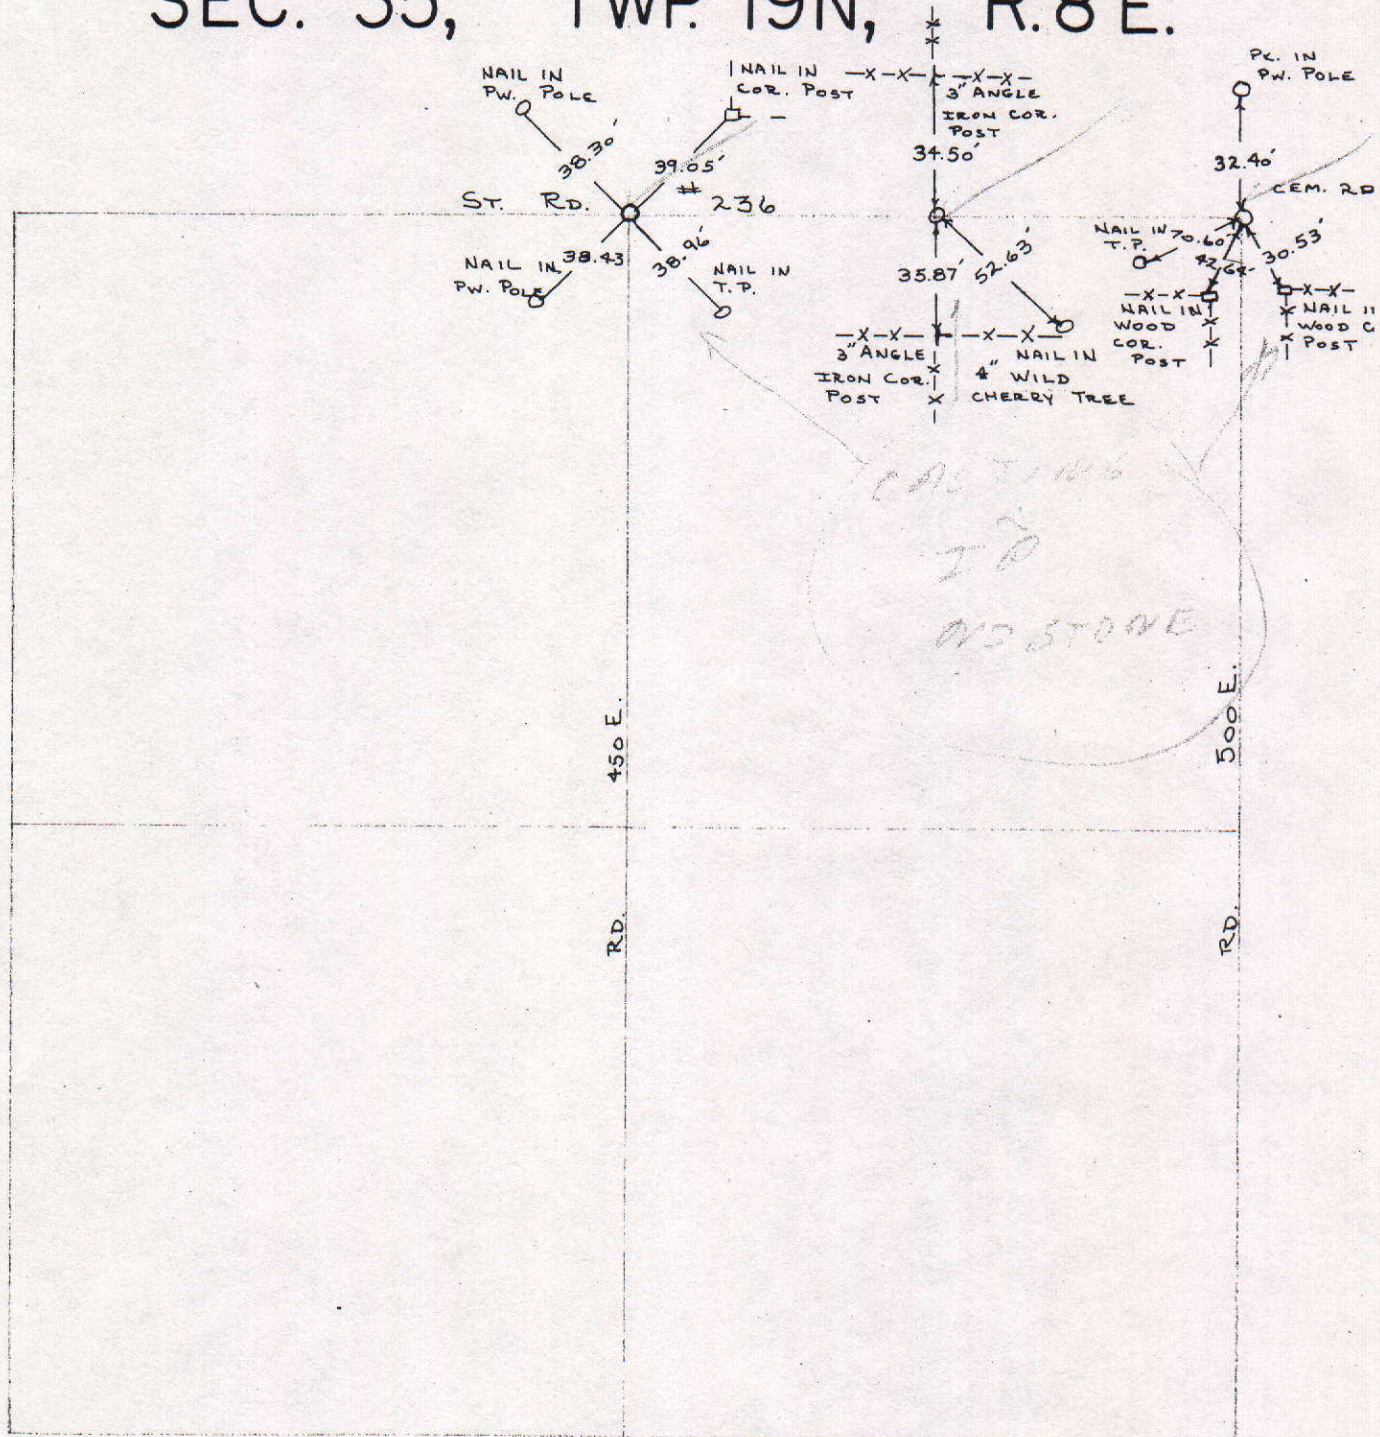


COUNTY SURVEYOR'S - SECTION CORNER TIES

SECTION	TOWNSHIP	RANGE	BOOK	PAGE	ELEVATION	UC ZONE	STATE PLANE COORD	LATITUDE	LONGITUDE
35	19N	8E	5	30			X= Y=		

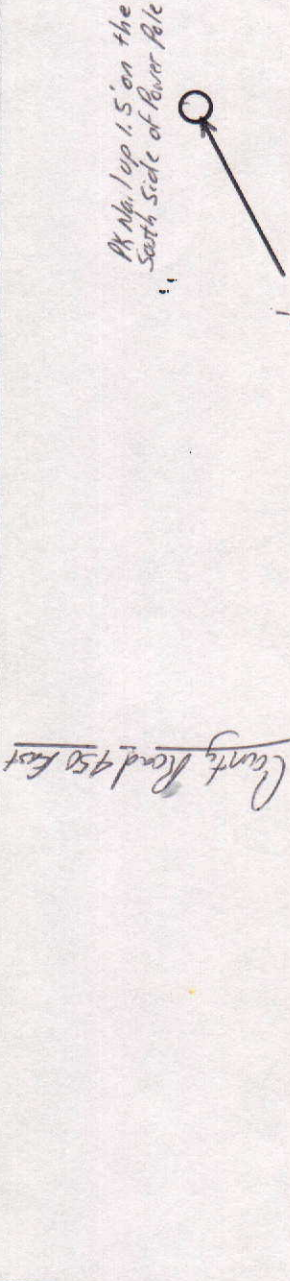

Tied by: L.R. CG Date: 5/10/95
 Drawn by: BAN Date: 7/17/95
 Checked by: _____ Date: _____

DESCRIPTION OF MONUMENT
RR spike flush with surface of asphalt road

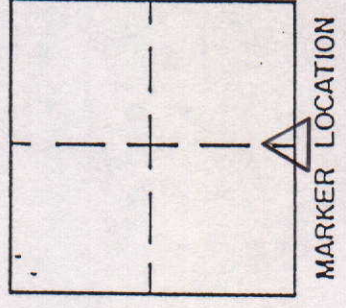

Approved: _____ Date: _____
 COUNTY SURVEYOR


COUNTY SURVEYOR'S - SECTION CORNER TIES

SECTION	TOWNSHIP	RANGE	BOOK	PAGE	ELEVATION	UC ZONE STATE PLANE COORD		LATITUDE	LONGITUDE
35	19	8				X=	Y=		

 NORTH
 SCALE 1" = 40'
 SHEET ___ OF ___ SHEETS

Tied by: _____ Date: _____
 Drawn by: BAN Date: 3-25-93
 Checked by: _____ Date: _____


DESCRIPTION OF MONUMENT

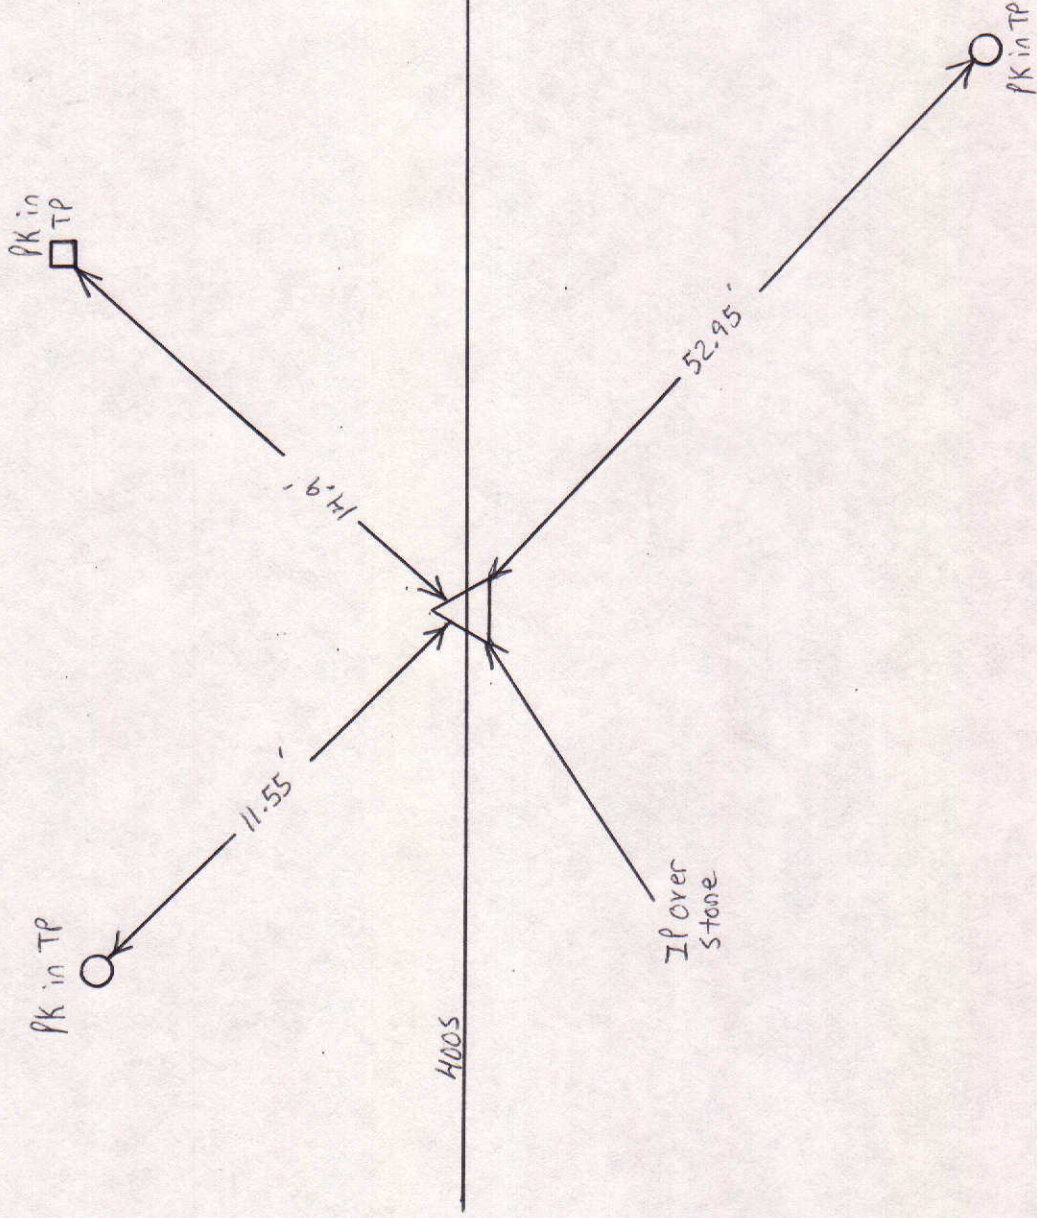

Approved: _____ Date: _____
 COUNTY SURVEYOR

COUNTY SURVEYOR'S - SECTION CORNER TIES

SECTION	TOWNSHIP	RANGE	BOOK	PAGE	ELEVATION	UC ZONE	STATE PLANE COORD	LATITUDE	LONGITUDE
35	19N	8E	5	3A			X= Y=		

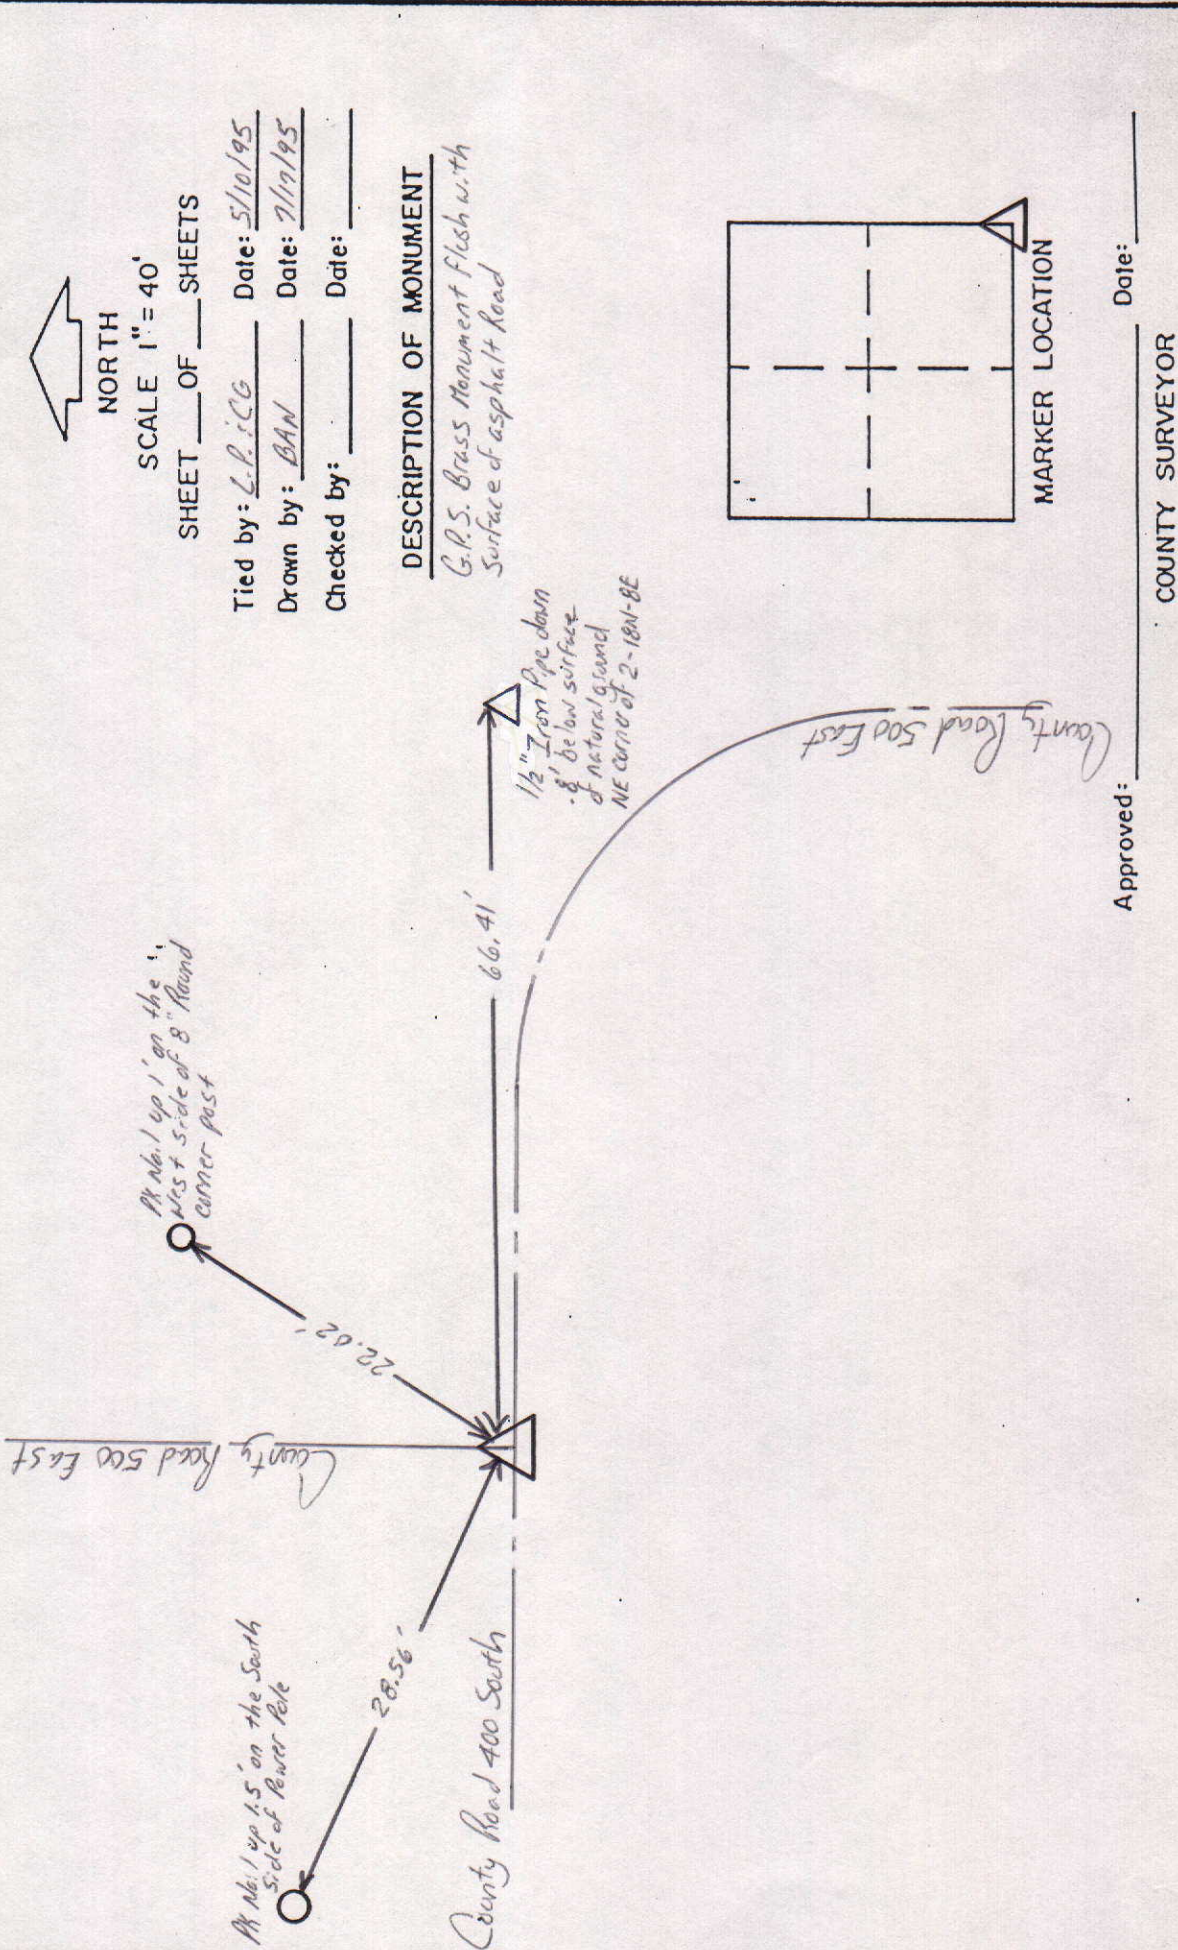

Approved: _____ Date: _____
COUNTY SURVEYOR

COUNTY SURVEYOR'S - SECTION CORNER TIES

SECTION	TOWNSHIP	RANGE	BOOK	PAGE	ELEVATION	UC ZONE	STATE PLANE COORD	LATITUDE	LONGITUDE
35	19N	8E	1	1A			X= Y=		



NORTH

SCALE 1" = 40'

SHEET ___ OF ___ SHEETS



Tied by: BAN:CG Date: 5/12/95 (10:15A.M.)

Drawn by: BAN Date: 5/17/95 (1:20P.M.)

Checked by: _____ Date: _____

DESCRIPTION OF MONUMENT

1" Iron Pipe Flush with surface of asphalt Road

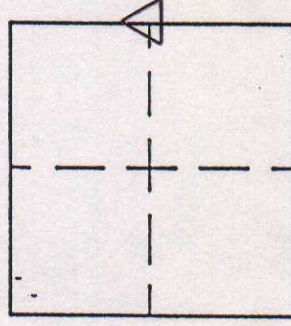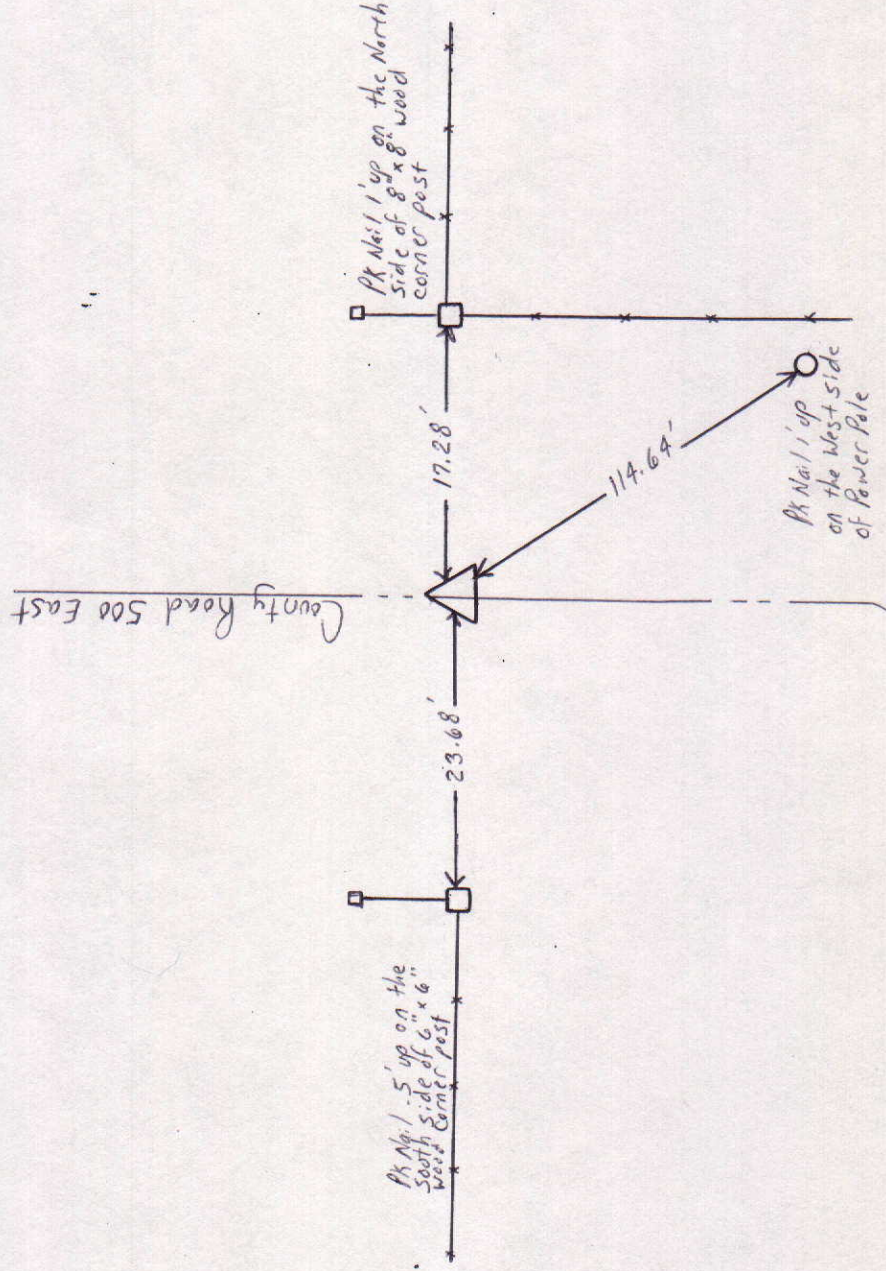

MARKER LOCATION

Approved: _____ Date: _____

COUNTY SURVEYOR

COUNTY SURVEYOR'S - SECTION CORNER TIES

SECTION	TOWNSHIP	RANGE	BOOK	PAGE	ELEVATION	UC ZONE	STATE PLANE COORD	LATITUDE	LONGITUDE
35	19N	8E	1	10			X= Y=		



NORTH



SCALE 1" = 40'

SHEET ___ OF ___ SHEETS

Tied by: BAN:CG Date: 5/12/95 (10:30 A.M.)
Drawn by: BAN Date: 5/17/95 (1:25 P.M.)
Checked by: _____ Date: _____

DESCRIPTION OF MONUMENT

RR Spike 5" below surface of Asphalt Road

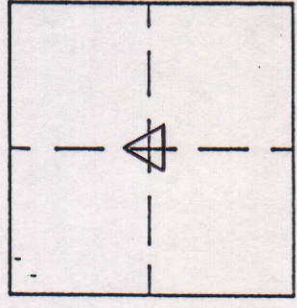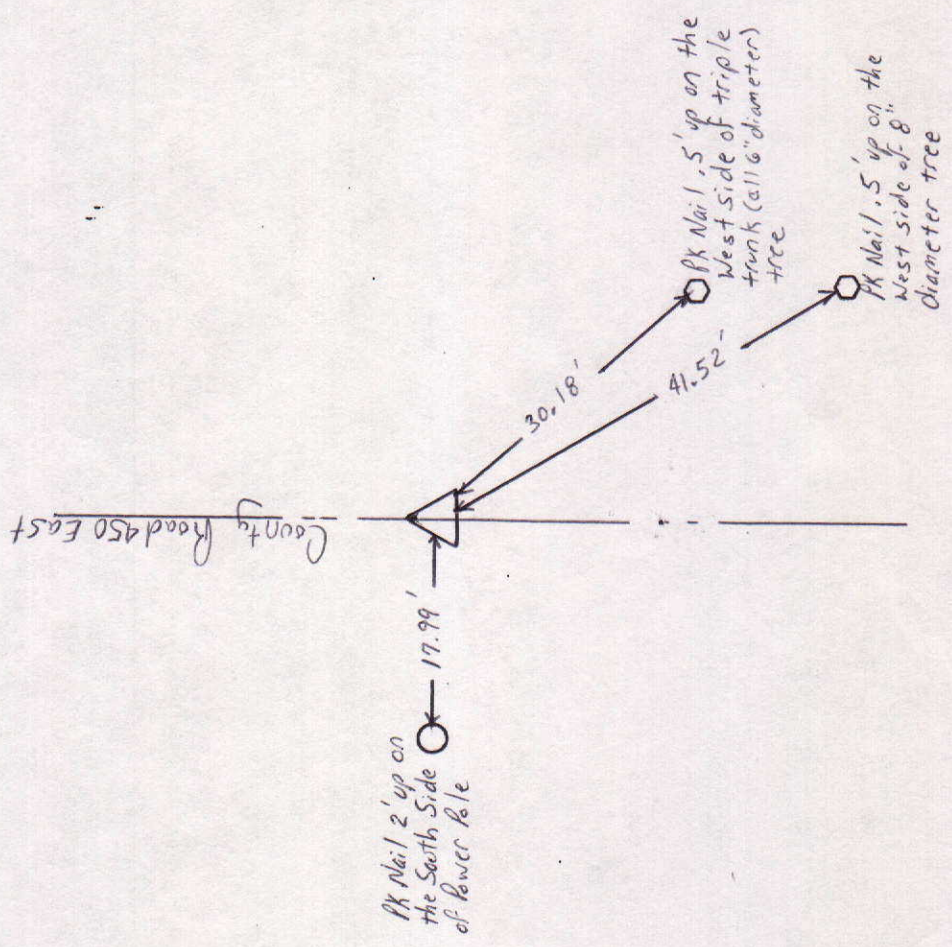

MARKER LOCATION

Approved: _____ Date: _____
COUNTY SURVEYOR

COUNTY SURVEYOR'S - SECTION CORNER TIES								
SECTION	TOWNSHIP	RANGE	BOOK	PAGE	ELEVATION	UC ZONE STATE PLANE COORD	LATITUDE	LONGITUDE
35	19	8				X= Y=		

P.K. NAIL IN CENTER OF ROAD, FRESH ASPHALT

400 South

Tied by: MC/RW Date: 6/3/02
 Drawn by: RW Date: 6/3/02
 Checked by: _____ Date: _____

DESCRIPTION OF MONUMENT
P.K. NAIL CENTER OF ROAD
FRESH W/ASPHALT

NORTH

P.K. NAIL ON NORTH SIDE OF R.P. 8' ABOVE SURFACE OF GROUND

Approved: _____ Date: _____
 COUNTY SURVEYOR

MARKER LOCATION

P.K. NAL IN CENTER
OF ROAD, PUSH WASPACT

400 South

P.K. NAIL ON
NORTH SIDE OF
R.P. 8' ~~AND~~ ABOVE
SURFACE OF GROUND

Tied by: mc/Rw Date: 6/3/02
 Drawn by: Rw Date: 6/3/02
 Checked by: _____ Date: _____

DESCRIPTION OF MONUMENT	DATE	BY
P.K. NAIL CENTER OF ROAD		
FRESH W/ ASPHALT		

Approved: _____

Date: -

COUNTY SURVEYOR