



SEC. 25 TWP. 20 N. R. 6 E.

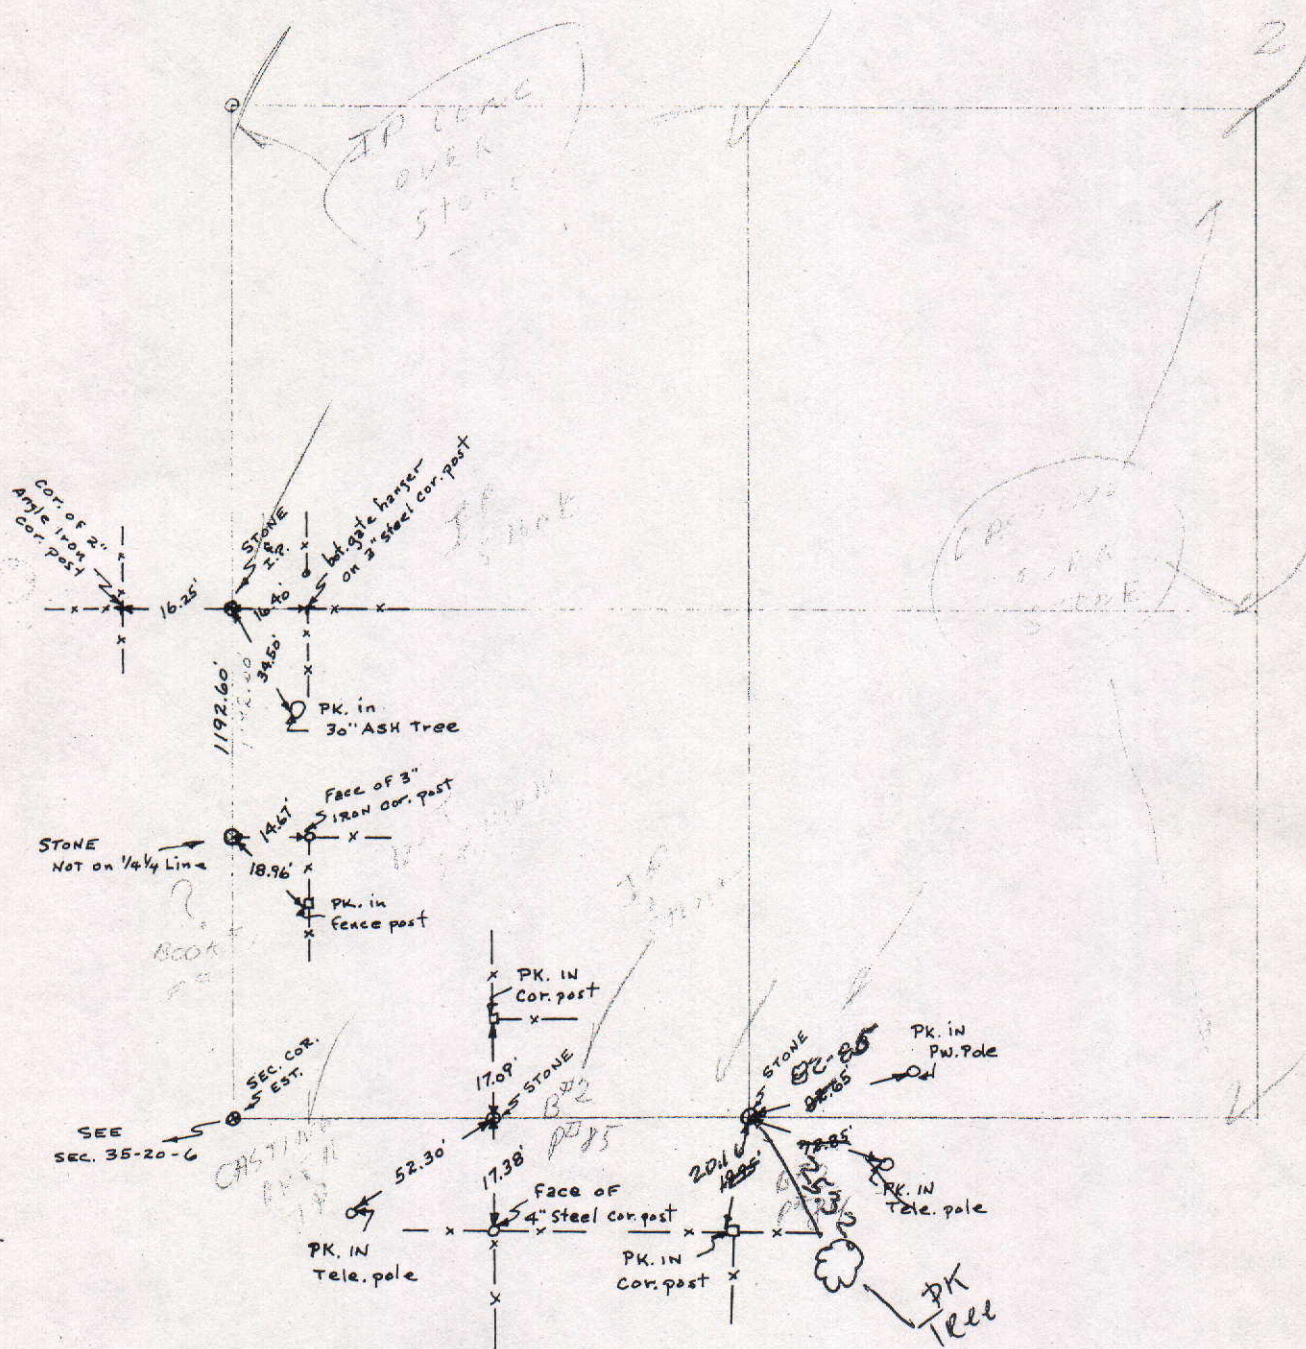


SECTION	TOWNSHIP	RANGE	BOOK	PAGE	ELEVATION	UC ZONE	STATE	PLANE	COORD	LATITUDE	LONGITUDE
25	20N	6E	11	12A		X =			Y =		

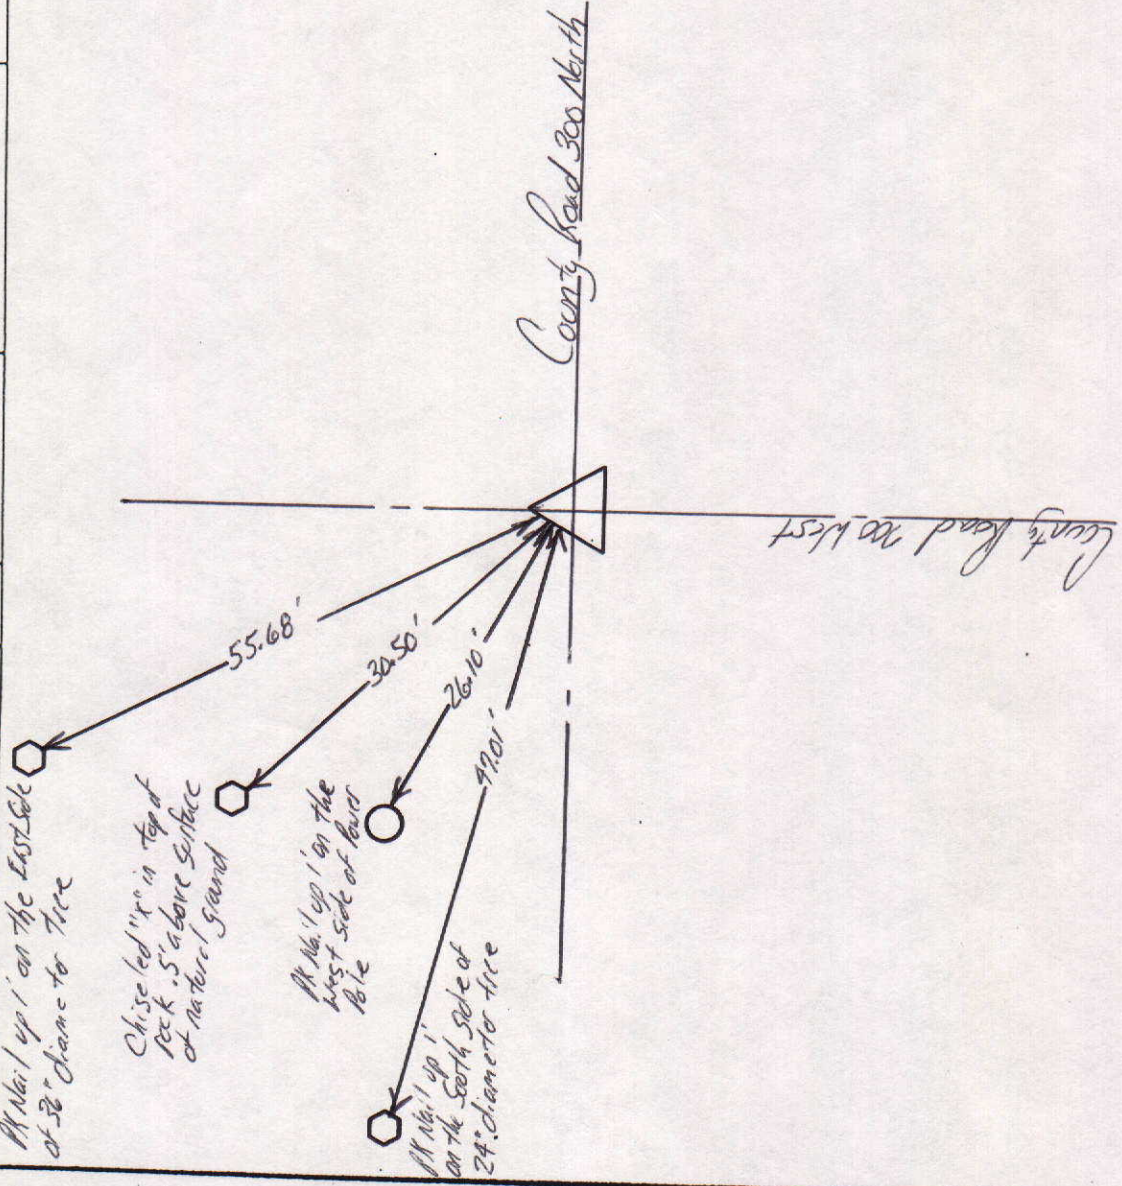

DESCRIPTION OF MONUMENT

1" Iron Pipe in 2" Iron Pipe. 2'
below round metal casting
flush with surface of asphalt
road

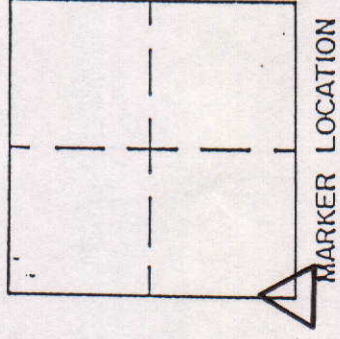



Approved: _____ Date: _____
COUNTY SURVEYOR

COUNTY SURVEYOR'S - SECTION CORNER TIES

SECTION	TOWNSHIP	RANGE	BOOK	PAGE	ELEVATION	UC ZONE	STATE PLANE COORD	LATITUDE	LONGITUDE
25	20	6					X=		
							Y=		

 NORTH
 SCALE 1" = 40'
 SHEET ___ OF ___ SHEETS
 Tied by: _____ Date: _____
 Drawn by: BAN Date: 3-26-93
 Checked by: _____ Date: _____


DESCRIPTION OF MONUMENT

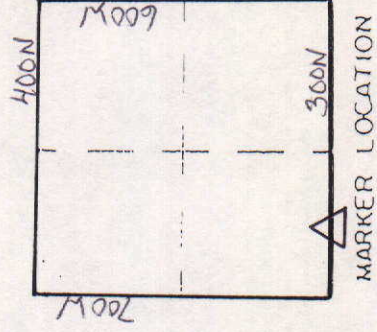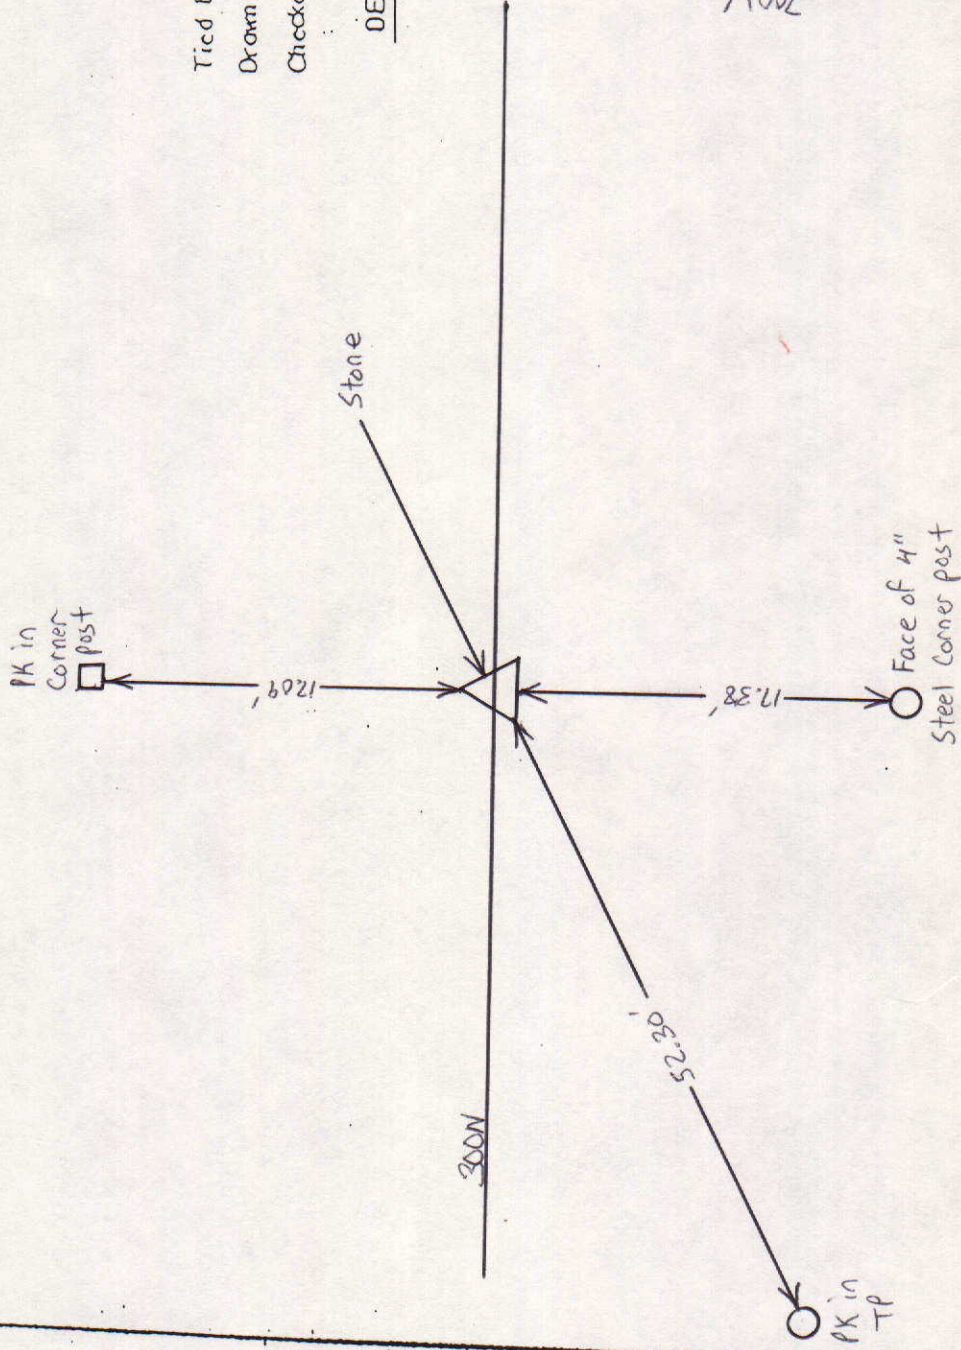


Approved _____ Date: _____
 COUNTY SURVEYOR

SECTION	TOWNSHIP	RANGE	BOOK	PAGE	ELEVATION	UC ZONE	STATE	PLANE	COORD	LATITUDE	LONGITUDE
25	20N	6E	13	18A		X=			Y=		

SECTION	TOWNSHIP	RANGE	BOOK	PAGE	ELEVATION	UC ZONE	STATE	PLANE	COORD	LATITUDE	LONGITUDE
25	20N	6E	13	18A		X=			Y=		

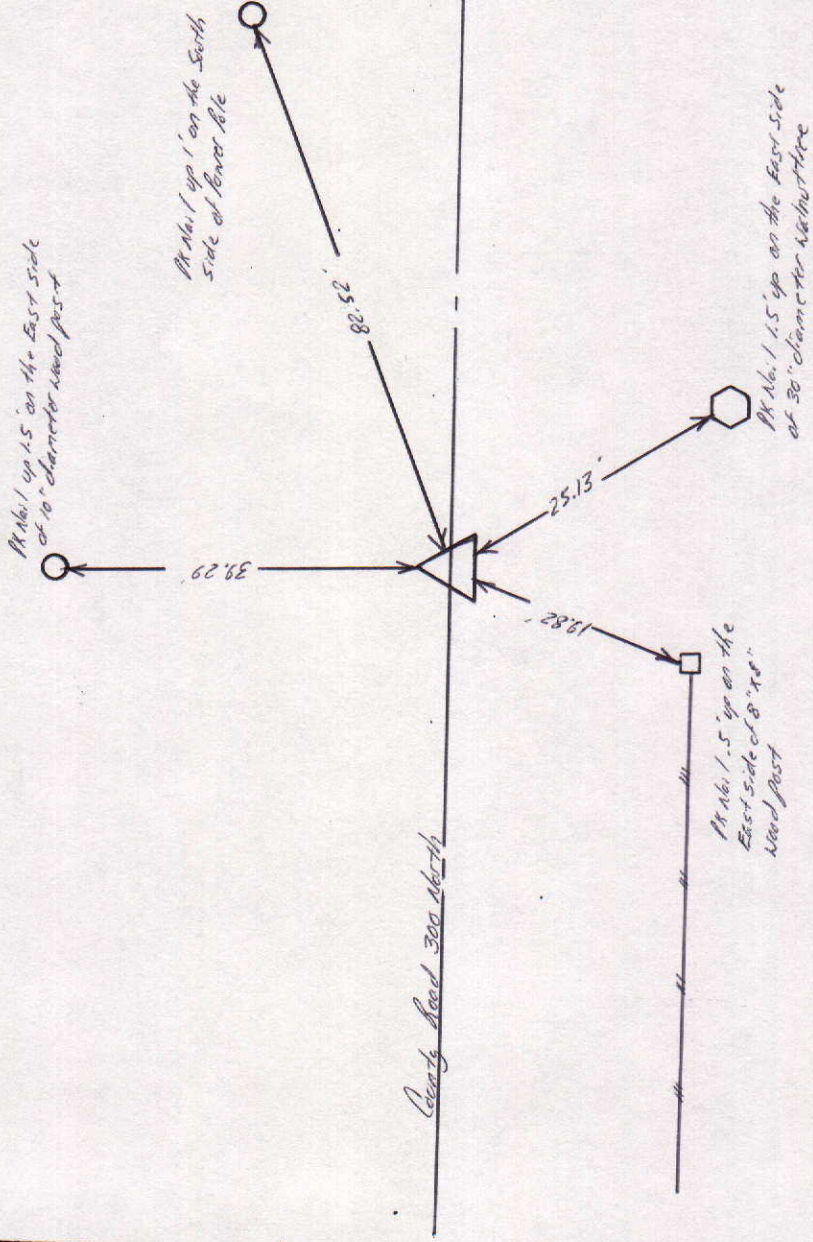

DESCRIPTION OF MONUMENT
Chiseled in stone . 3' below
surface of asphalt Road

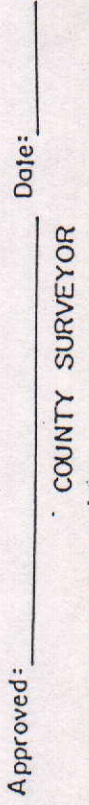

COUNTY SURVEYOR'S - SECTION CORNER TIES



SECTION	TOWNSHIP	RANGE	BOOK	PAGE	ELEVATION	UC ZONE	STATE PLANE COORD	LATITUDE	LONGITUDE
25	20N	6E	13	16A			X= Y=		



Tied by: LP: BAN Date: 9/19/95
 Drawn by: BAN Date: 12/13/95
 Checked by: _____ Date: _____

DESCRIPTION OF MONUMENT

Set RR spike .05' above surface of natural ground over stone

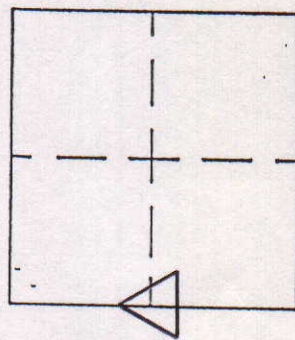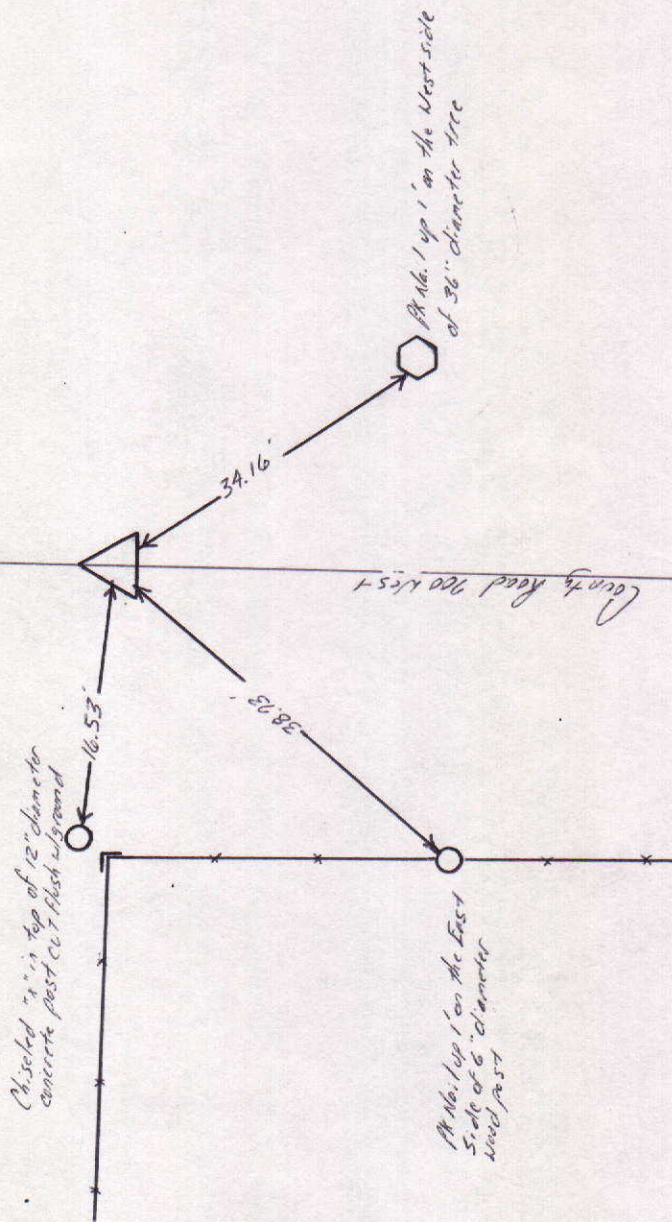

MARKER LOCATION

Approved: _____ Date: _____
 COUNTY SURVEYOR

COUNTY SURVEYOR'S - SECTION CORNER TIES

SECTION	TOWNSHIP	RANGE	BOOK	PAGE	ELEVATION	UC ZONE	STATE PLANE COORD	LATITUDE	LONGITUDE
25	20	6				X=	Y=		

NORTH

SCALE 1" = 40'


SHEETS OF SHEETS

Tied by: _____ Date: _____

Drawn by: BAN Date: 3-26-93

Checked by: _____ Date: _____


DESCRIPTION OF MONUMENT

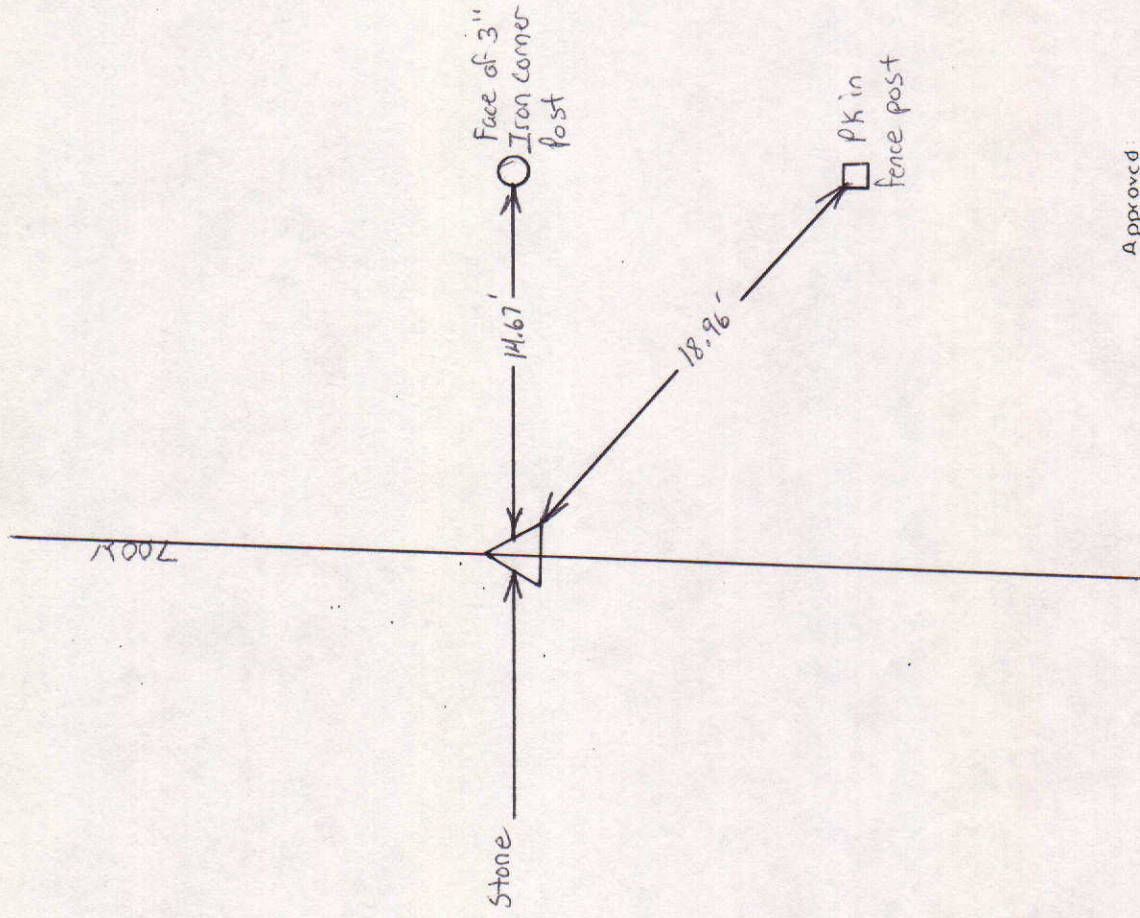

Approved:

Dole:

COUNTY SURVEYOR

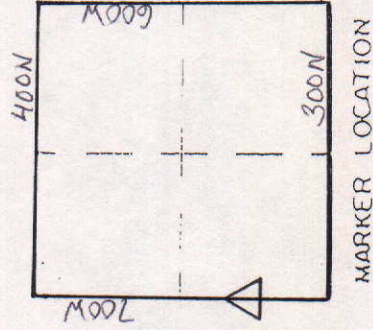


COUNTY SURVEYOR'S - SECTION CORNER TIES

SECTION	TOWNSHIP	RANGE	BOOK	PAGE	ELEVATION	UC ZONE	STATE PLANE COORD	LATITUDE	LONGITUDE
25	20	6				X=	Y=		

NORTH
 SCALE 1" = 40'
 SHEET ___ OF ___ SHEETS
 Tied by: _____ Date: _____
 Drawn by: BAN Date: 3-26-93
 Checked by: _____ Date: _____

DESCRIPTION OF MONUMENT

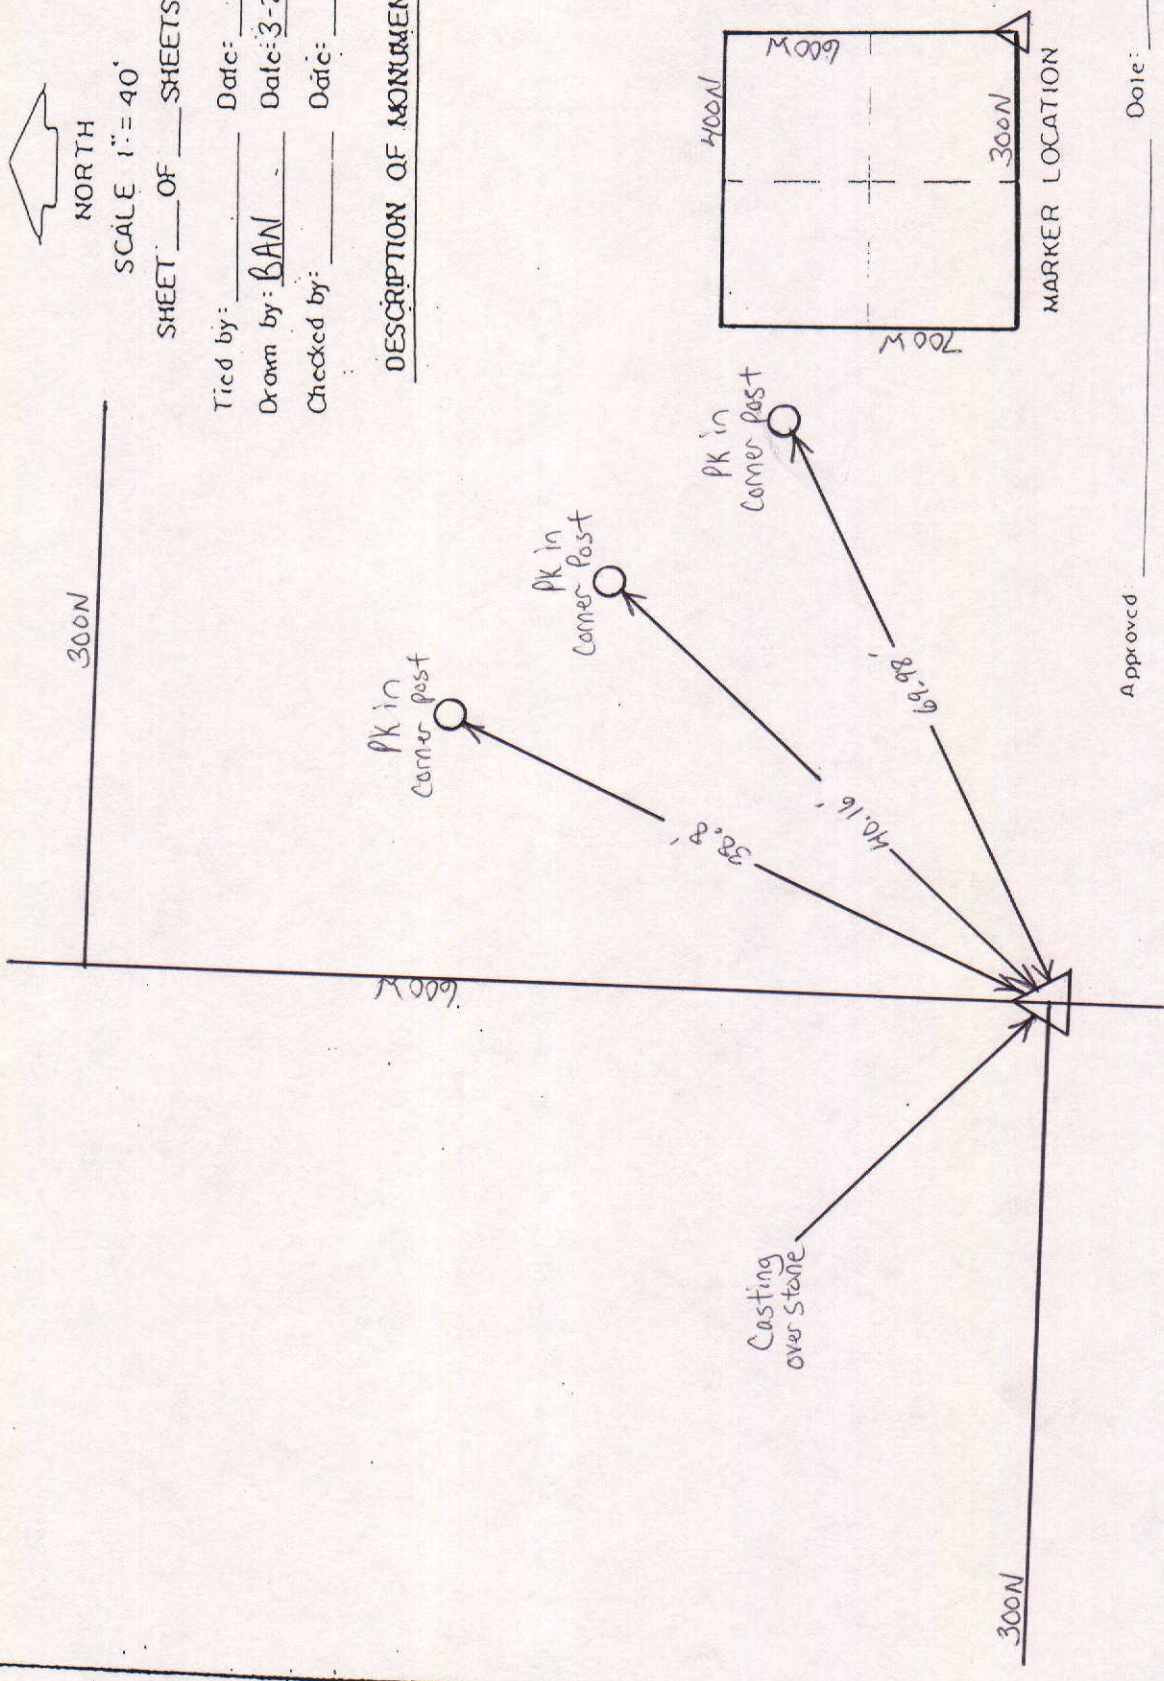

Approved _____ Date: _____
 COUNTY SURVEYOR

COUNTY SURVEYOR'S - SECTION CORNER TIES

SECTION	TOWNSHIP	RANGE	BOOK	PAGE	ELEVATION	UC ZONE	STATE PLANE COORD	LATITUDE	LONGITUDE
25	20	6				X=	Y=		





SCALE 1" = 40'

SHEET ___ OF ___ SHEETS

Tied by: _____ Date: _____
 Drawn by: J.S. Date: 11-2-93
 Checked by: _____ Date: _____

DESCRIPTION OF MONUMENT

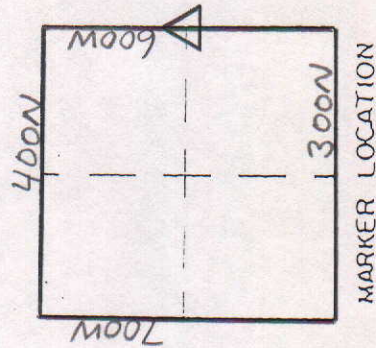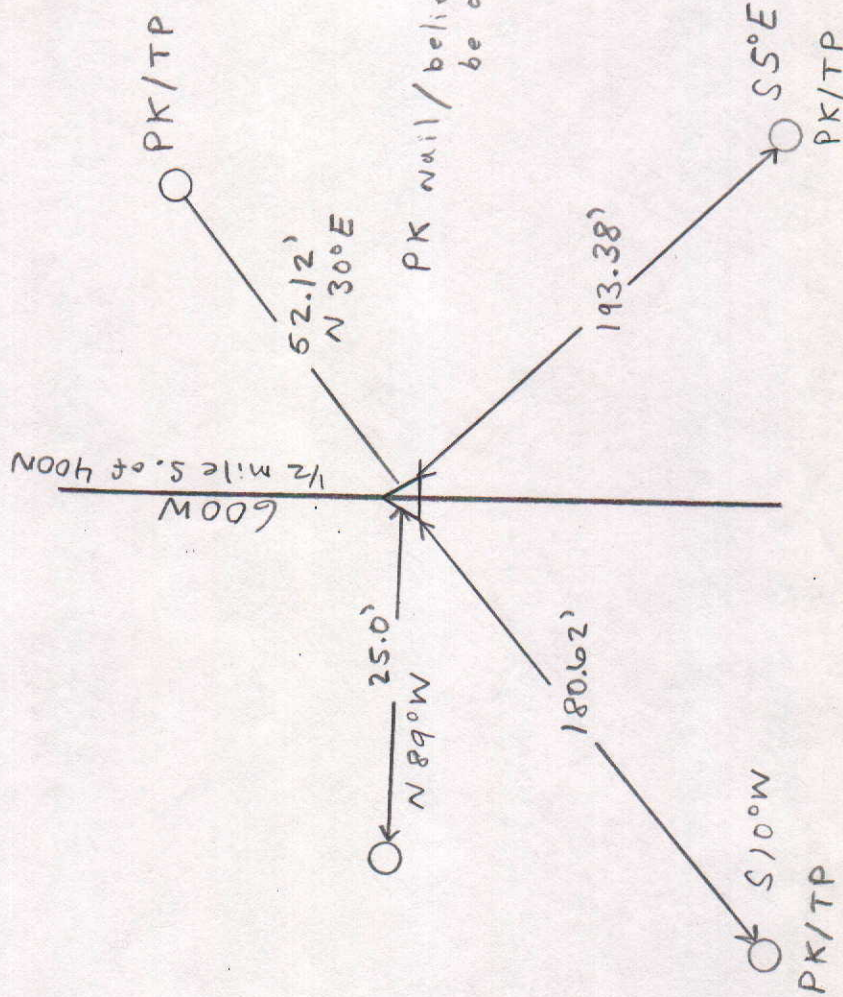

Approved: _____ Date: _____
 COUNTY SURVEYOR