



SEC. 2, TWP. 18N, R. 8 E.

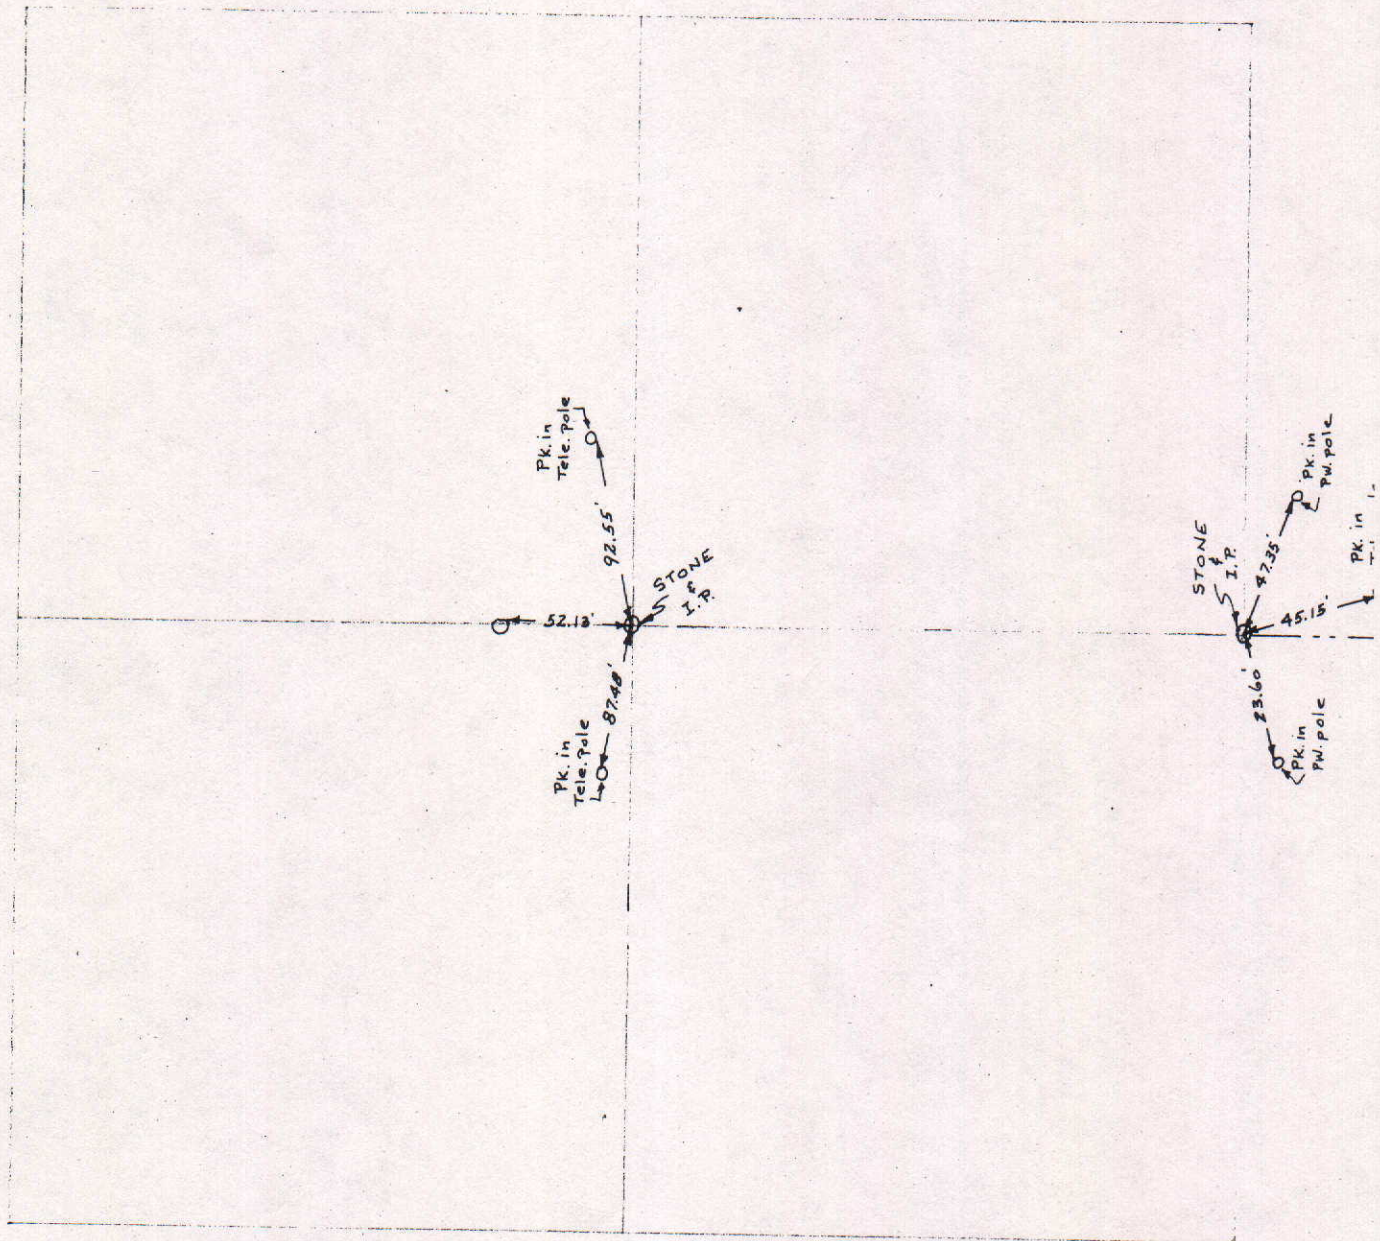

COUNTY SURVEYOR'S - SECTION CORNER TIES


SECTION	TOWNSHIP	RANGE	BOOK	PAGE	ELEVATION	UC ZONE	STATE PLANE COORD	LATITUDE	LONGITUDE
2	18	8					X=	Y=	

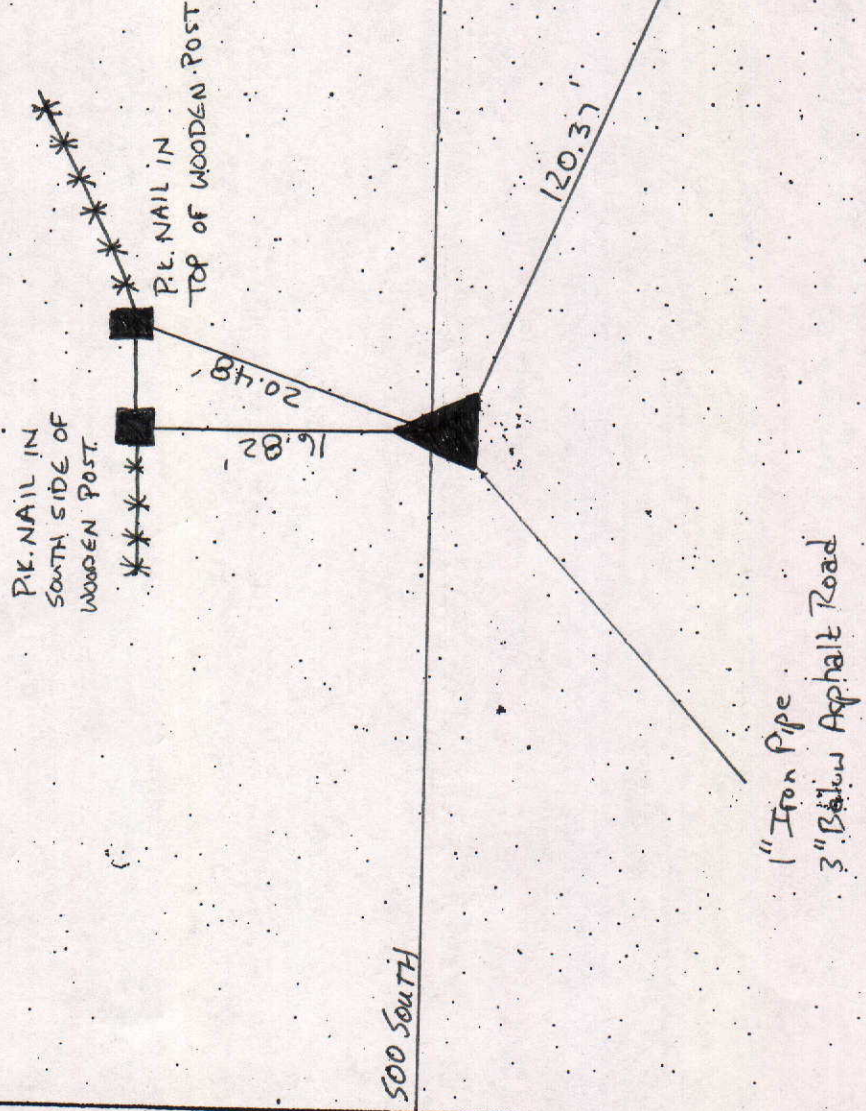

Tied by: RW/RC Date: 6-10-03
 Drawn by: RW Date: 6-12-03
 Checked by: _____ Date: _____


DESCRIPTION OF MONUMENT

1" Iron Pipe, 3" Below Asphalt

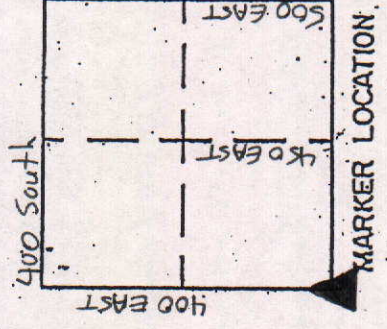

COUNTY SURVEYOR'S - SECTION CORNER TIES

SECTION	TOWNSHIP	RANGE	BOOK	PAGE	ELEVATION	UC ZONE	STATE PLANE	COORD	LATITUDE	LONGITUDE
2	18N	8E	5	9A				X=	Y=	

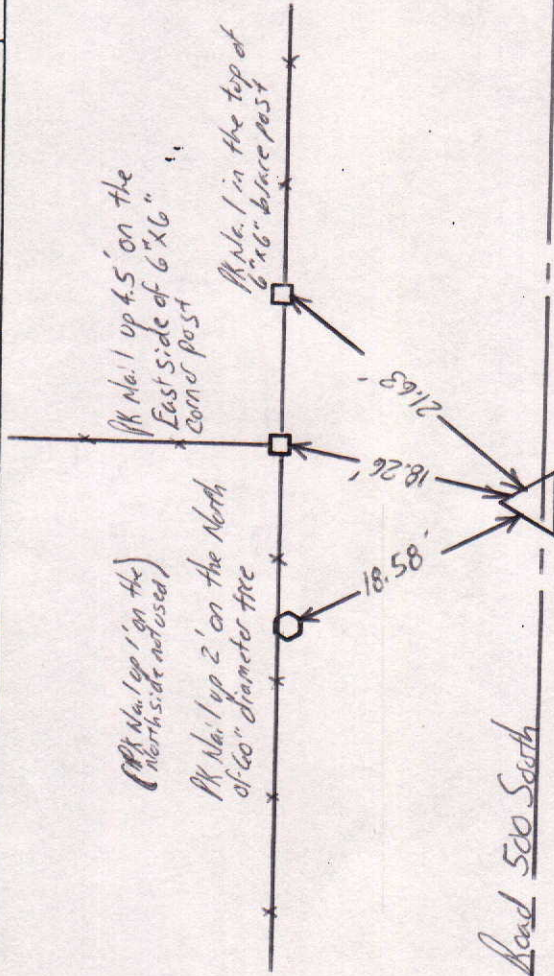

County Road 500 South



NORTH


SCALE 1" = 40'

SHEET ___ OF ___ SHEETS

Tied by: LP:CG Date: 4/3/95
 Drawn by: BBN Date: 7/19/95
 Checked by: _____ Date: _____

DESCRIPTION OF MONUMENT

2" Iron Pipe 1' below Surface
 of asphalt Road

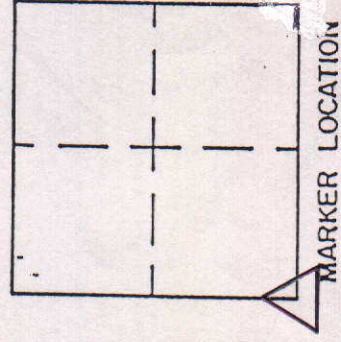

Approved: _____

Date: _____

COUNTY SURVEYOR

COUNTY SURVEYOR'S - SECTION CORNER TIES

SECTION	TOWNSHIP	RANGE	BOOK	PAGE	ELEVATION	UC ZONE	STATE PLANE COORD	LATITUDE	LONGITUDE
2	18	8				X=	Y=		





P.K. Nail in
South Side of T.P.

Tied by: RW/MC Date: 6-10-03
 Drawn by: RW Date: 6-12-03
 Checked by: _____ Date: _____

DESCRIPTION OF MONUMENT

1/2" Iron Pipe, 6" Below
Ground

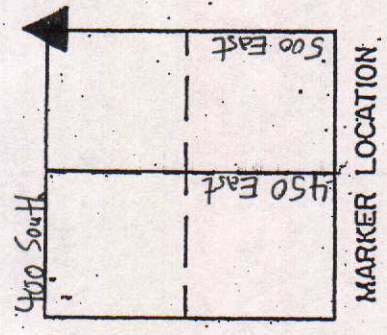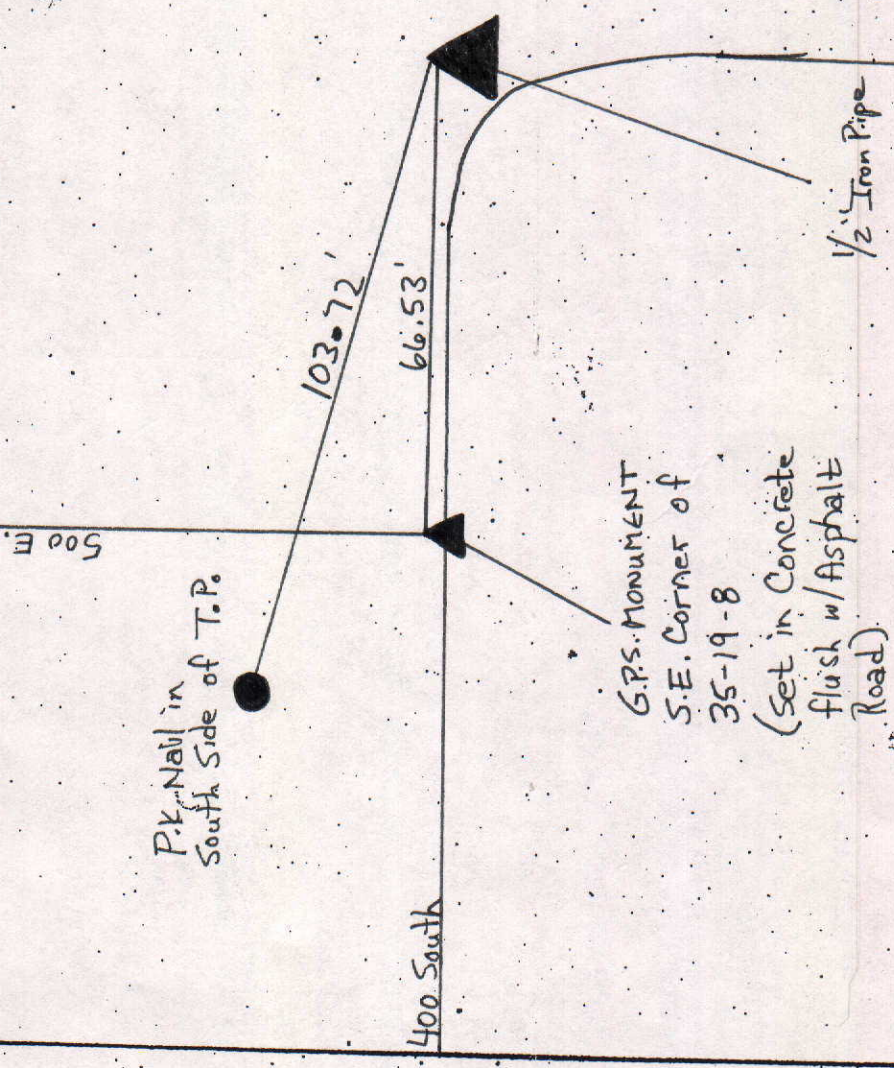

COUNTY SURVEYOR'S - SECTION CORNER TIES



SECTION	TOWNSHIP	RANGE	BOOK	PAGE	ELEVATION	UC ZONE	STATE	PLANE	COORD	LATITUDE	LONGITUDE
2	18	8									
									X=	Y=	

Pk. Nail in East of T.P



Tied by: RW/ME Date: 6-10-03
 Drawn by: RW Date: 6-12-03
 Checked by: _____ Date: _____

DESCRIPTION OF MONUMENT
P.K. NAIL SET IN ASPHALT -
MAY NOT BE OVER CORNERSTONE.

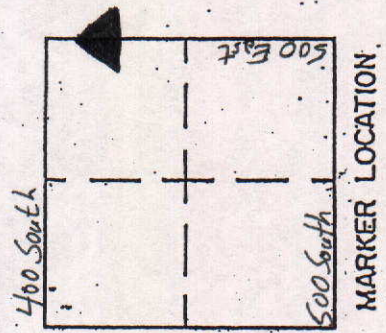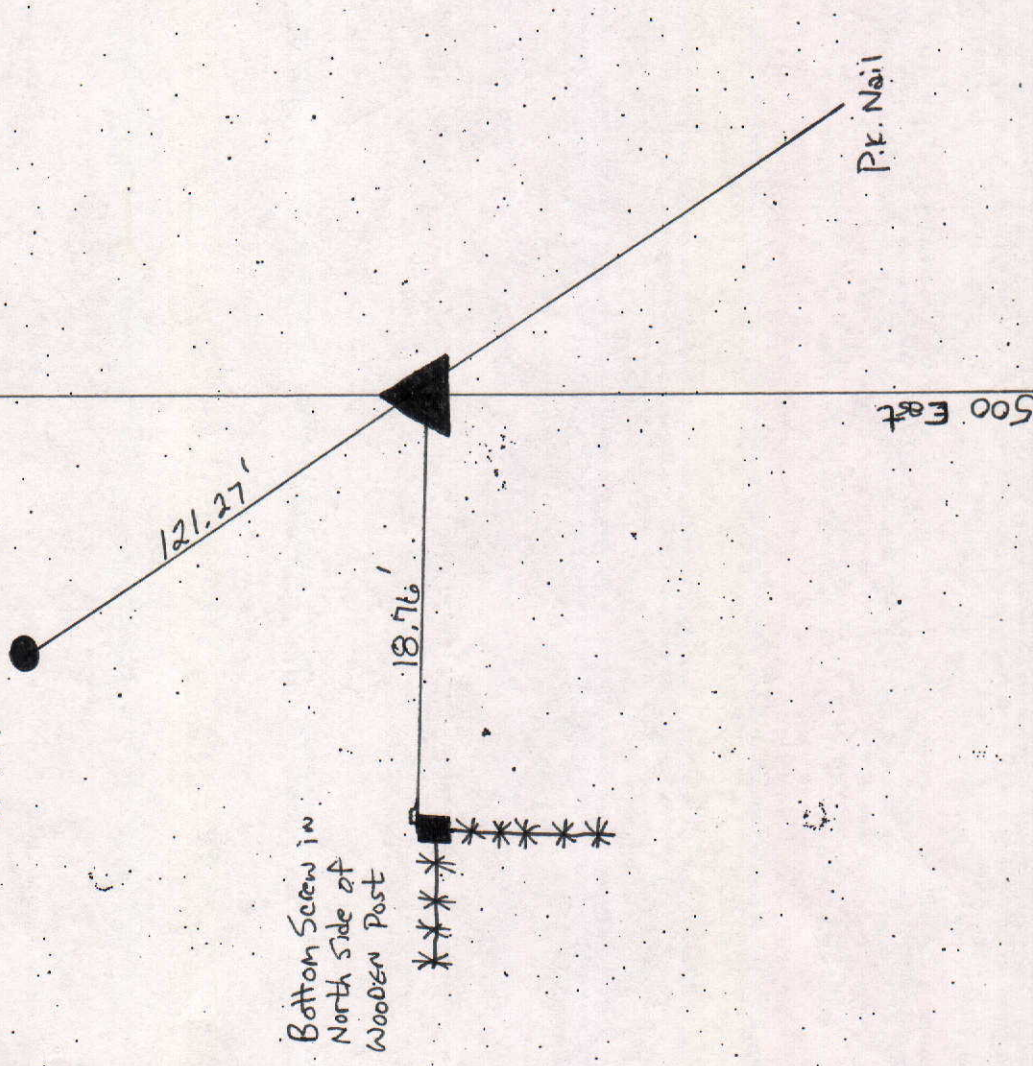


COUNTY SURVEYOR'S - SECTION CORNER TIES

SECTION	TOWNSHIP	RANGE	BOOK	PAGE	ELEVATION	UC ZONE	STATE PLANE COORD	LATITUDE	LONGITUDE
2	18	8				X=	Y=		



P.K. Nail in East
SIDE OF T.P.


P.K. Nail in West
SIDE OF T.P.

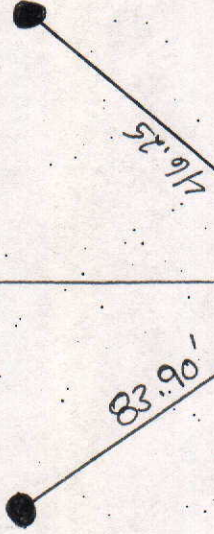

Tied by: Rw/mc Date: 6-10-03
 Drawn by: Rw Date: 6-12-03
 Checked by: _____ Date: _____

DESCRIPTION OF MONUMENT

Railroad Spike flush w/Asphalt Road

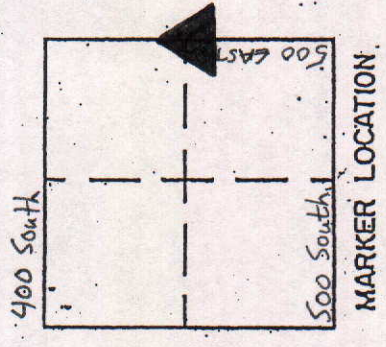

COUNTY SURVEYOR'S - SECTION CORNER TIES

SECTION	TOWNSHIP	RANGE	BOOK	PAGE	ELEVATION	UC ZONE	STATE PLANE COORD	LATITUDE	LONGITUDE
2	18	8							
					X=	Y=			



P.K. NAIL IN EAST
SIDE OF T.P.

P.K. NAIL IN
SOUTH SIDE
OF T.P.


P.K. NAIL IN
N.W. SIDE OF T.P.

Iron Bolt

Tied by: RW/MC Date: 6-10-03
 Drawn by: RW Date: 6-12-03
 Checked by: _____ Date: _____

DESCRIPTION OF MONUMENT
Iron Bolt flush w/ Asphalt Road

P.K. Nail in
N.W. SIDE
OF T.P.

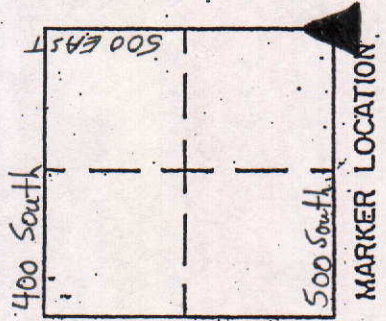

65.00'

61.51'

44.45'

19.40'

500 South

500 EAST

COUNTY SURVEYOR'S - SECTION CORNER TIES

SECTION	TOWNSHIP	RANGE	BOOK	PAGE	ELEVATION	UC ZONE	STATE PLANE COORD	LATITUDE	LONGITUDE
2	18	8					X= Y=		



P.K. NAIL IN EAST
SIDE OF T.P.


Tied by: RW/mc Date: 6-10-03
 Drawn by: RW Date: 6-12-03
 Checked by: _____ Date: _____

DESCRIPTION OF MONUMENT
P.K. NAIL IN ASPHALT ROAD - MAY
NOT BE OVER CORNERSTONE

500 South



METAL POST 5' HIGH -
 P.K. NAIL IN CONCRETE
 BASE

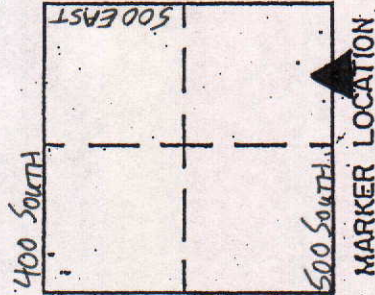

COUNTY SURVEYOR'S - SECTION CORNER TIES

SECTION	TOWNSHIP	RANGE	BOOK	PAGE	ELEVATION	UC ZONE	STATE PLANE COORD	LATITUDE	LONGITUDE
2	18	8					X=	Y=	



P.K. NAIL IN S.W. SIDE OF T.P.

20.15'

500 SOUTH

DESCRIPTION OF MONUMENT


3/4" Iron Pipe Flush w/ Asphalt

Road

26.63'

3/4" Iron Pipe

P.K. NAIL IN S.W. SIDE OF T.P.

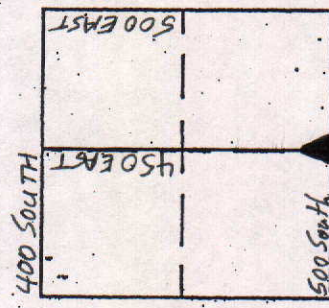

MARKER LOCATION

450 EAST

COUNTY SURVEYOR'S - SECTION CORNER TIES

SECTION	TOWNSHIP	RANGE	BOOK	PAGE	ELEVATION	UC ZONE	STATE PLANE COORD	LATITUDE	LONGITUDE
2	18	8							
							X=	Y=	



P.K. NAIL IN NORTH
SIDE OF T.P.

16.10'

22.70'


RAILROAD SPIKE

P.K. NAIL IN
NORTHEAST
SIDE OF T.P.

450 EAST

Tied by: RW/me Date: 6-10-03
 Drawn by: RW Date: 6-12-03
 Checked by: _____ Date: _____

DESCRIPTION OF MONUMENT
RAILROAD SPIKE FLUSH
W/ ASPHALT ROAD

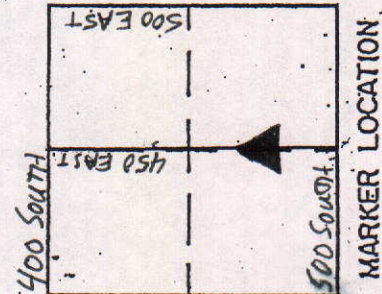

COUNTY SURVEYOR'S - SECTION CORNER TIES



SECTION	TOWNSHIP	RANGE	BOOK	PAGE	ELEVATION	UC ZONE	STATE PLANE COORD	LATITUDE	LONGITUDE
2	18	8					X= Y=		

P.K. NAIL IN WEST
SIDE OF T.P.




Tied by: RW/mc Date: 6-10-03
 Drawn by: RW Date: 6-12-03
 Checked by: _____ Date: _____

DESCRIPTION OF MONUMENT
P.K. NAIL IN ASPHALT - MAY NOT
BE OVER CORNERSTONE

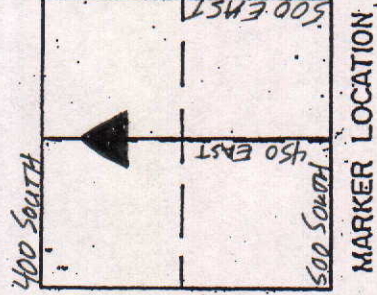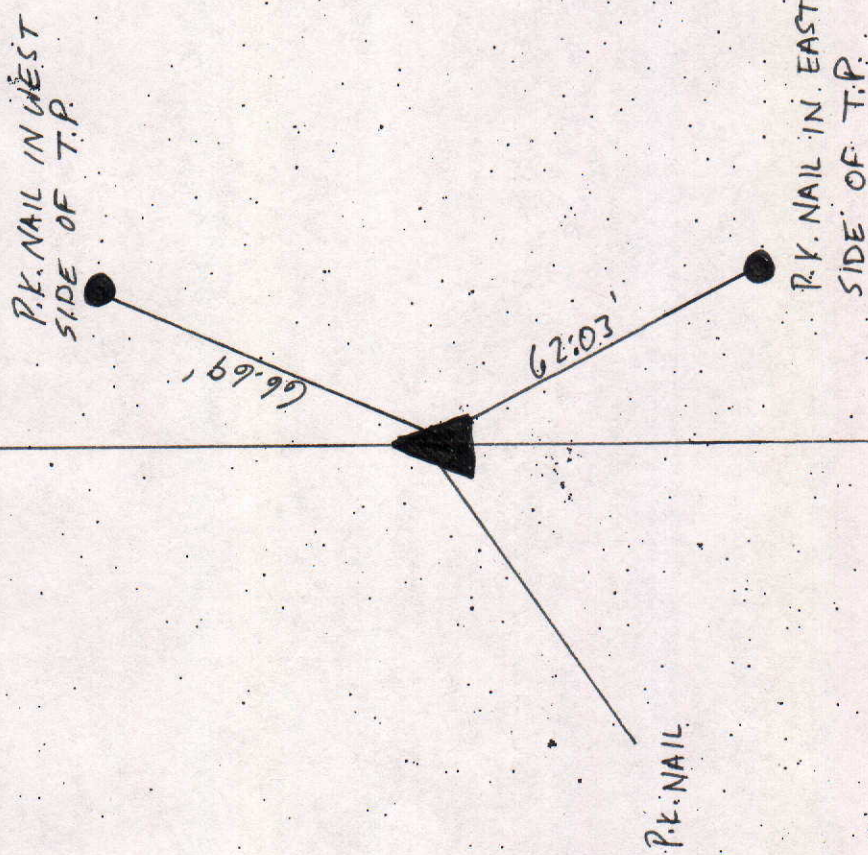


COUNTY SURVEYOR'S - SECTION CORNER TIES

SECTION	TOWNSHIP	RANGE	BOOK	PAGE	ELEVATION	UC ZONE	STATE PLANE COORD	LATITUDE	LONGITUDE
2	18	8					X=	Y=	

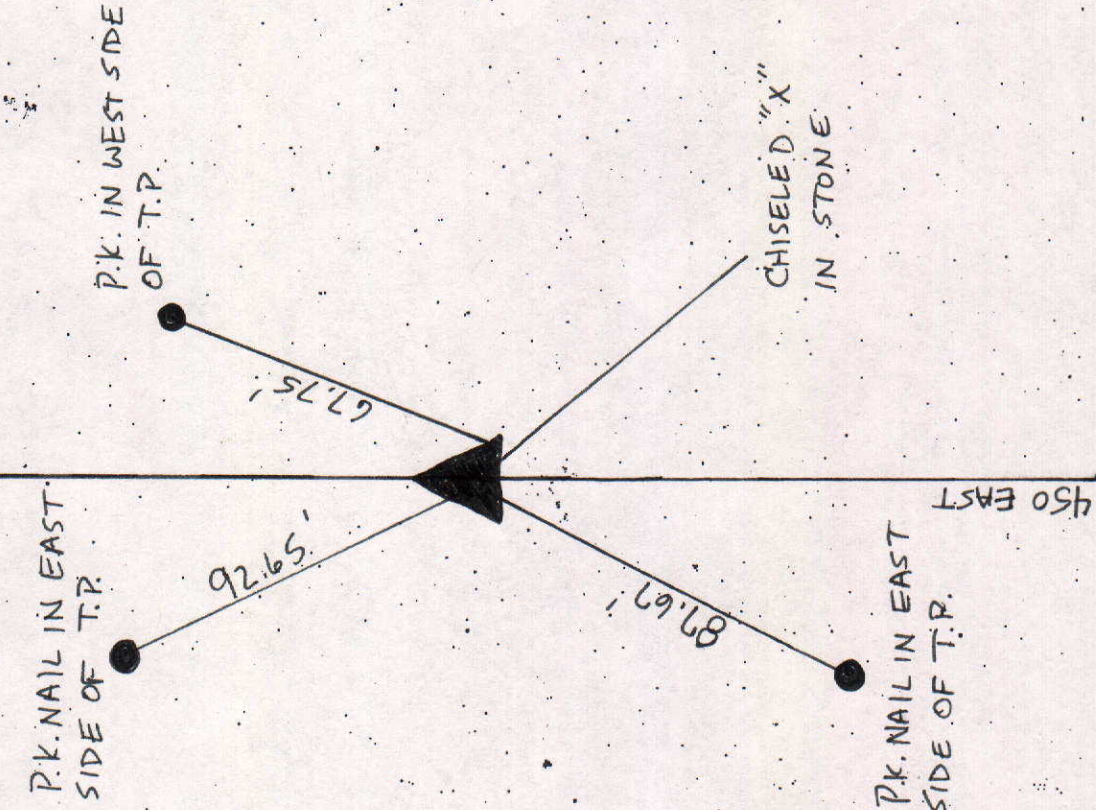


Tied by: RW/MC Date: 6-10-03
 Drawn by: RW Date: 6-12-03
 Checked by: _____ Date: _____

DESCRIPTION OF MONUMENT
 CHISELED "X" IN STONE,
 1.5' BELOW CASTING

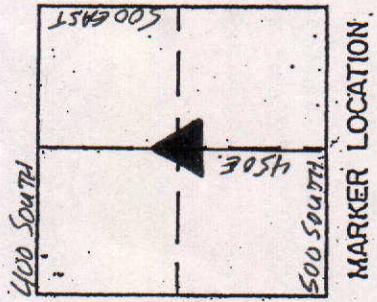


COUNTY SURVEYOR'S - SECTION CORNER TIES

SECTION	TOWNSHIP	RANGE	BOOK	PAGE	ELEVATION	UC ZONE	STATE PLANE COORD	LATITUDE	LONGITUDE
2	18	8							
					X=		Y=		

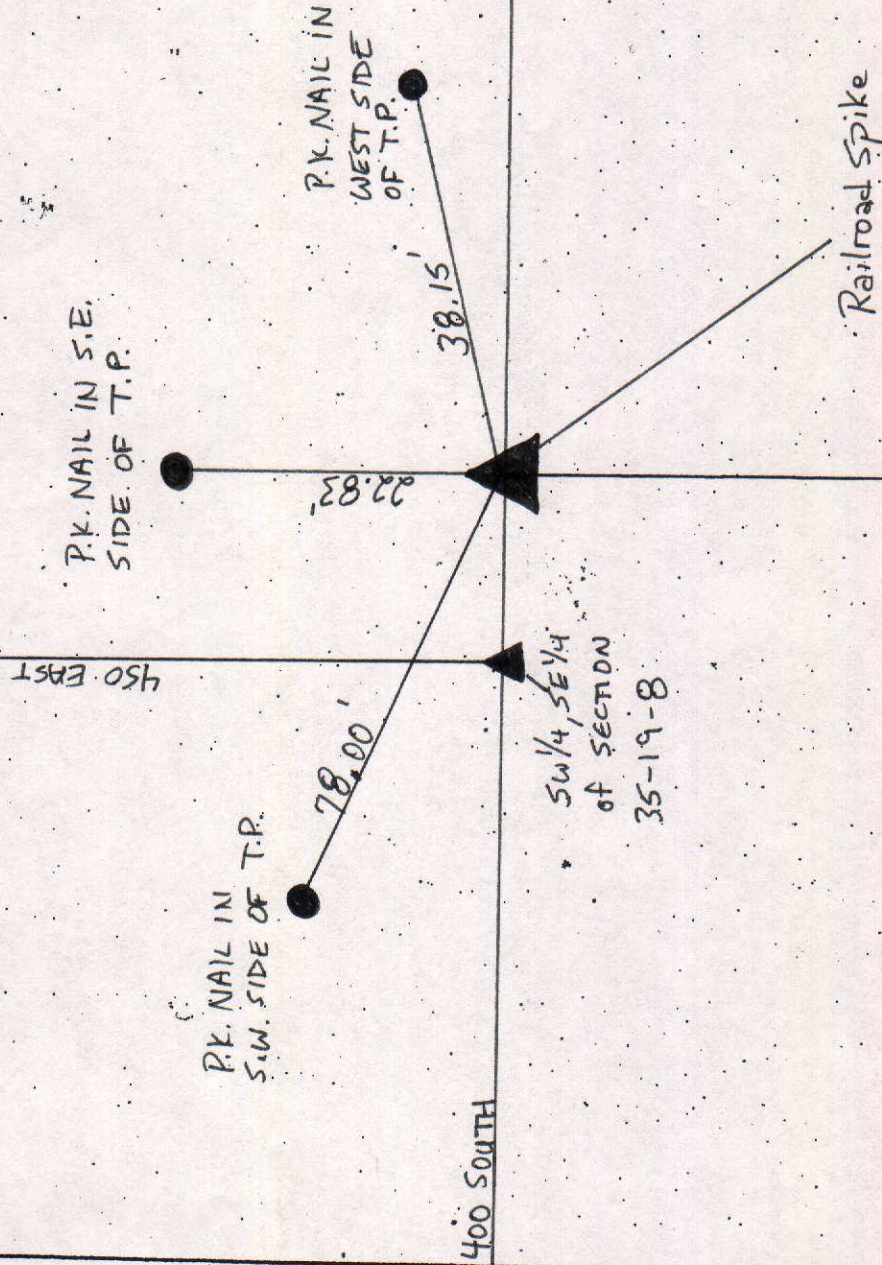

Tied by: RW/ME Date: 6-10-03
 Drawn by: RW Date: 6-12-03
 Checked by: _____ Date: _____

DESCRIPTION OF MONUMENT
RAILROAD SPIKE FLUSH
W/ ASPHALT ROAD

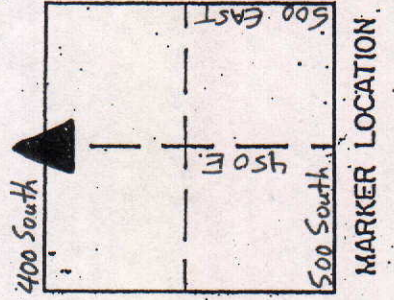

COUNTY SURVEYOR'S - SECTION CORNER TIES



SECTION	TOWNSHIP	RANGE	BOOK	PAGE	ELEVATION	UC ZONE	STATE PLANE COORD	LATITUDE	LONGITUDE
2	18	8					X=	Y=	



RAILROAD SPIKE

Tied by: RWMC Date: 6-10-03
 Drawn by: RW Date: 6-12-03
 Checked by: _____ Date: _____

DESCRIPTION OF MONUMENT
RAILROAD SPIKE 5" BELOW
ASPHALT ROAD

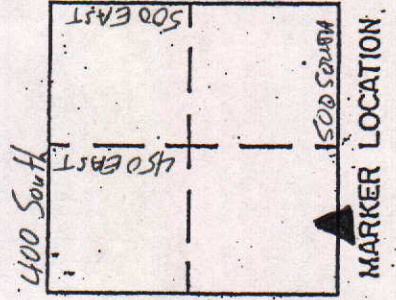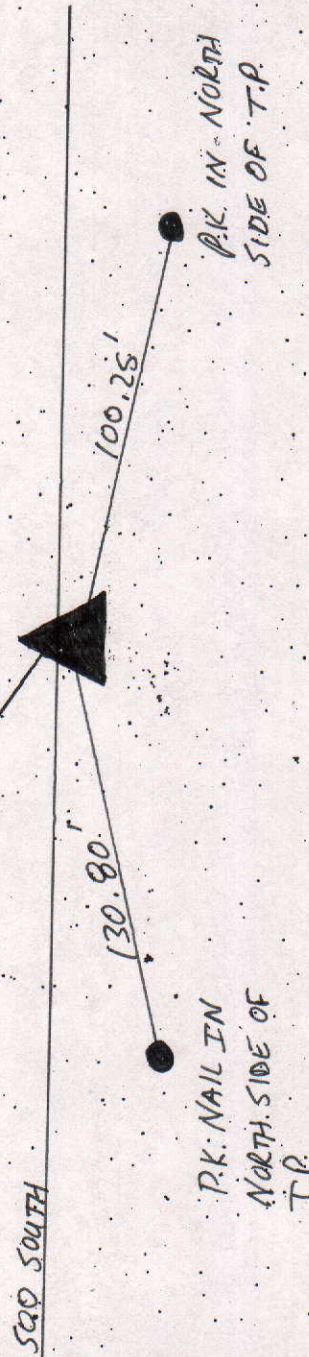

COUNTY SURVEYOR'S - SECTION CORNER TIES


SECTION	TOWNSHIP	RANGE	BOOK	PAGE	ELEVATION	UC ZONE	STATE PLANE COORD	LATITUDE	LONGITUDE
2	18	8				X=	Y=		




Tied by: MC GF PM Date: 5-31-00
 Drawn by: GF Date: 6-1-00
 Checked by: RFM Date: 6-1-00

DESCRIPTION OF MONUMENT

CORNERSTONE MARKED $\frac{1}{4}C$
 SOUTH OF ORIGINAL WOOD POST
 APPROX. 1.7' DEEP

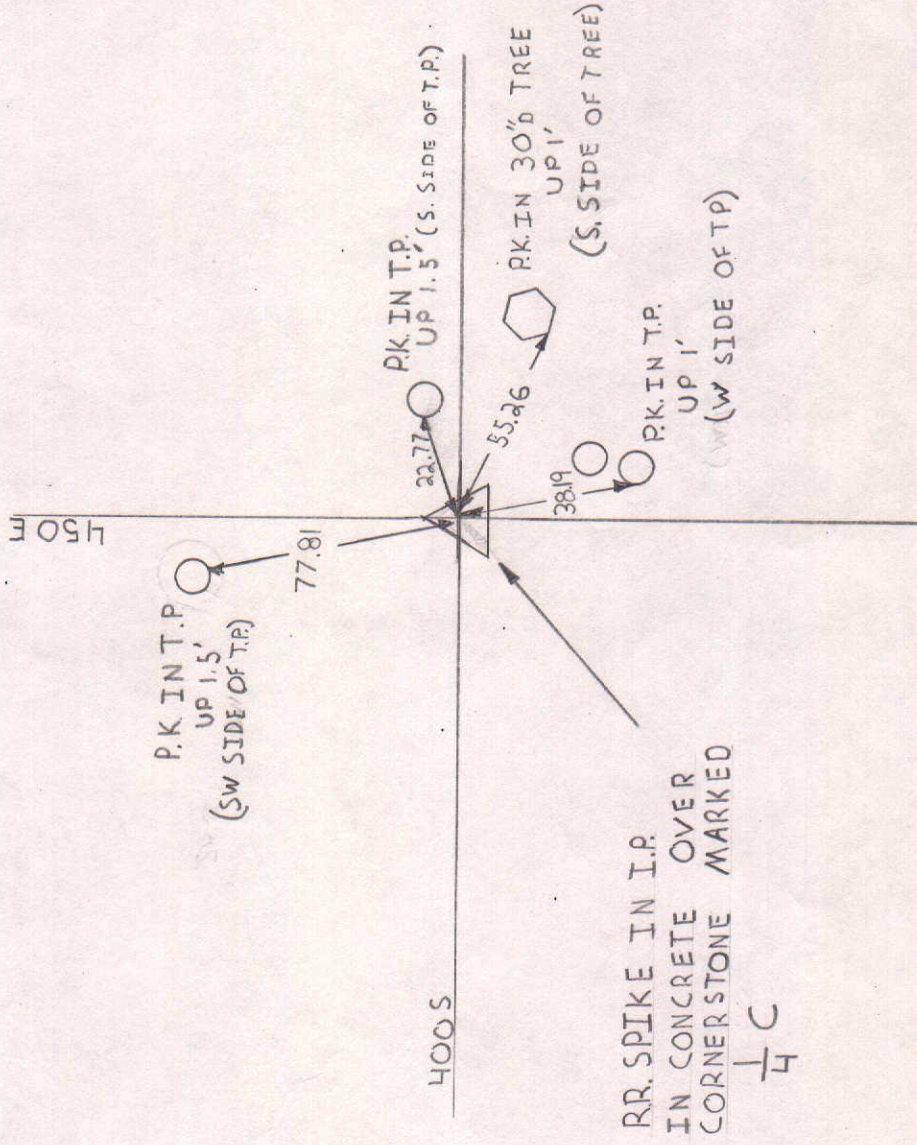

RR. SPIKE IN I.P.
 IN CONCRETE OVER
 CORNERSTONE MARKED
 $\frac{1}{4}C$

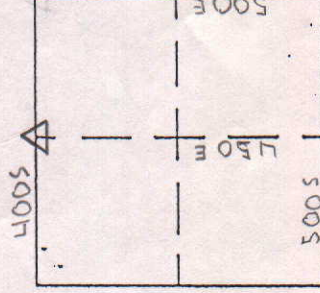


MARKER LOCATION

Approved: Patrick Mansky Date: 6-1-00
 COUNTY SURVEYOR

COUNTY SURVEYOR'S - SECTION CORNER TIES

SECTION	TOWNSHIP	RANGE	BOOK	PAGE	ELEVATION	UC ZONE	STATE PLANE COORD	LATITUDE	LONGITUDE
2	18N	8E	5	30			X= Y=		


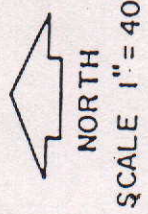


SHEET ___ OF ___ SHEETS

Tied by: L.A. CG Date: 5/10/95
 Drawn by: BAJ Date: 9/17/95
 Checked by: _____ Date: _____

DESCRIPTION OF MONUMENT

PK Nail flush with surface of asphalt road

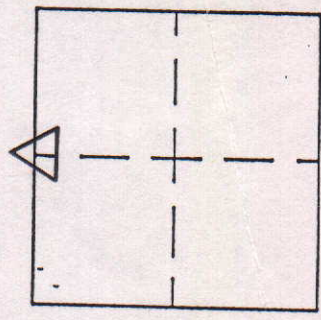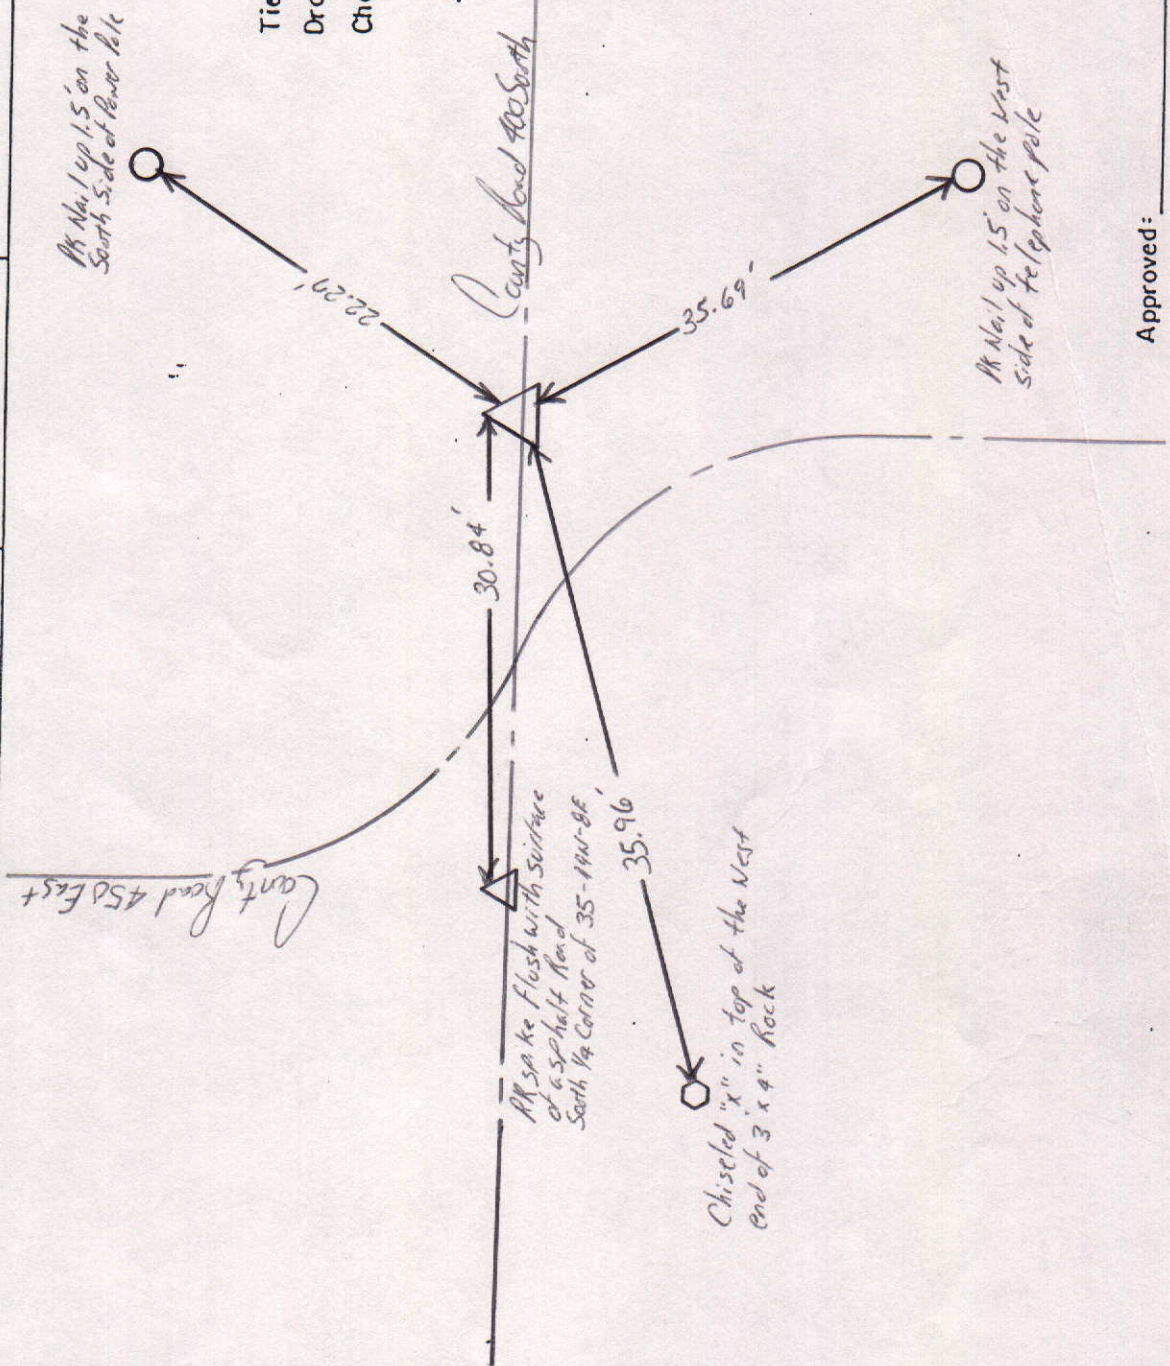

Approved: _____ Date: _____
 COUNTY SURVEYOR

COUNTY SURVEYOR'S - SECTION CORNER TIES

SECTION	TOWNSHIP	RANGE	BOOK	PAGE	ELEVATION	UC ZONE	STATE PLANE COORD	LATITUDE	LONGITUDE
2	18	8					X= Y=		


TP - Telephone Pole
RR - Railroad
D - Diameter



Tied by: MC-GF-PM Date: 5-31-00
Drawn by: MLC Date: 6-1-00
Checked by: PJM Date: 6-1-00

DESCRIPTION OF MONUMENT

Corner Stone Marked $\frac{1}{4}$ C, South of
Original Wooden Hub, Approx.
1.7 feet Deep

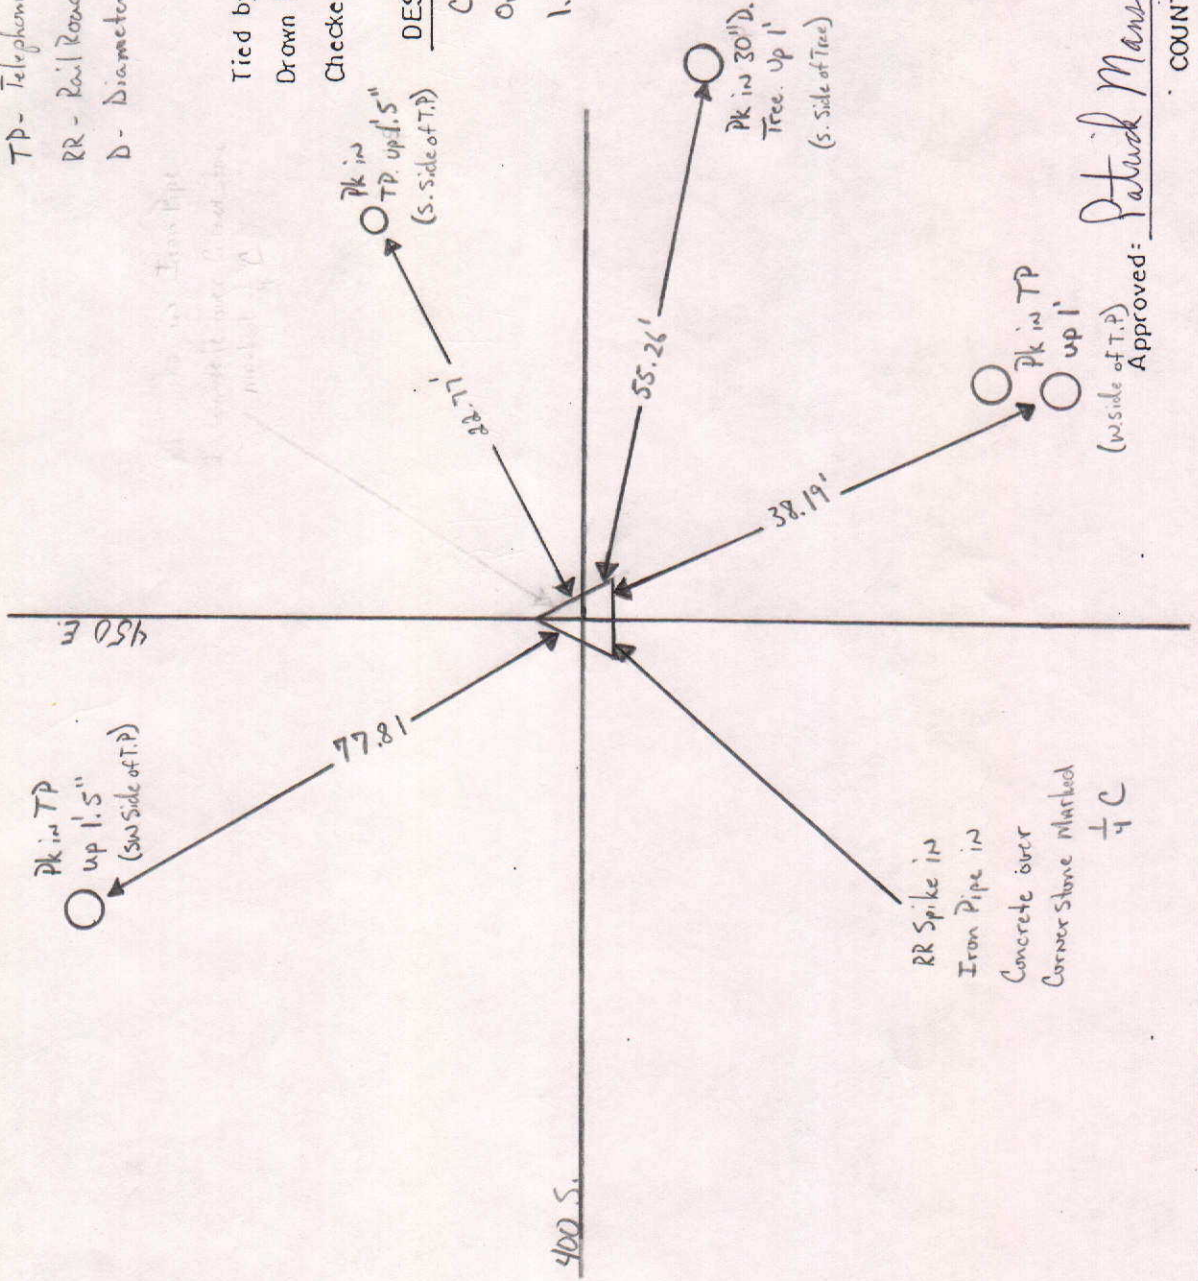

MARKER LOCATION

Approved: Patrick Manthey Date: 6-1-00


COUNTY SURVEYOR

SECTION	TOWNSHIP	RANGE	BOOK	PAGE	ELEVATION	UC ZONE	STATE	PLANE	COORD	LATITUDE	LONGITUDE
2	18N	8E	5	3A		X=			Y=		

PK Nail up 1.5' on the
Earth Side of Rubber hole

Count Road 400 South
GPS Brass Monument Flush
with surface of asphalt Road
SE Corner of 35-19N-8E

County Road 500 East

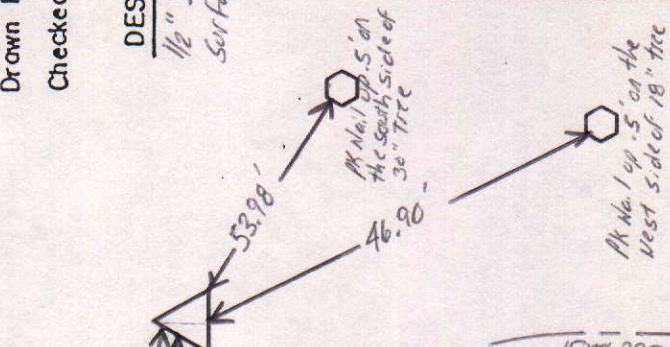

PK No. 1 ep. 5" on the
West side of 18" tree




SCALE 1" = 40'

SCALE 1" = 40'
SHEET ___ OF ___ SHEETS

Tied by: L.P.:CG Date: 5/10/95
 Drawn by: BAD Date: 7/17/95
 Checked by: _____ Date: _____

DESCRIPTION OF MONUMENT
$\frac{1}{2}$" Iron Pipe down .8' below Surface of natural ground

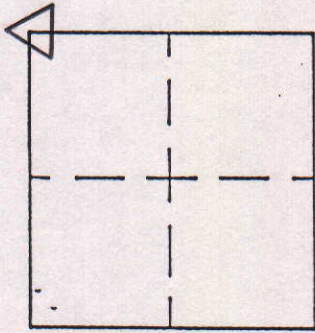

MARKER LOCATION

Approved: _____

Date: _____

COUNTY SURVEYOR

COUNTY SURVEYOR'S - SECTION CORNER TIES

SECTION	TOWNSHIP	RANGE	BOOK	PAGE	ELEVATION	UC ZONE	STATE PLANE COORD	LATITUDE	LONGITUDE
2	18N	8E	6	14B			X= Y=		

1/4 Sec. 1 up .5' on the East
side of 6"x6" marker

1/4 Sec. 1 up 1' on the West
side of lower hole



NORTH

SCALE 1" = 40'

SHEET ___ OF ___ SHEETS



Tied by: LP:CG Date: 5/10/95

Drawn by: BAW Date: 8/14/95

Checked by: _____ Date: _____

DESCRIPTION OF MONUMENT

All spike flush with surface
of asphalt road

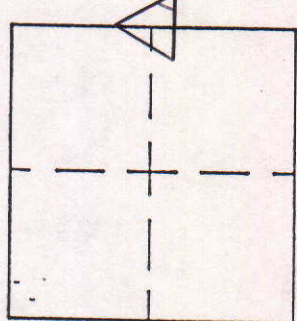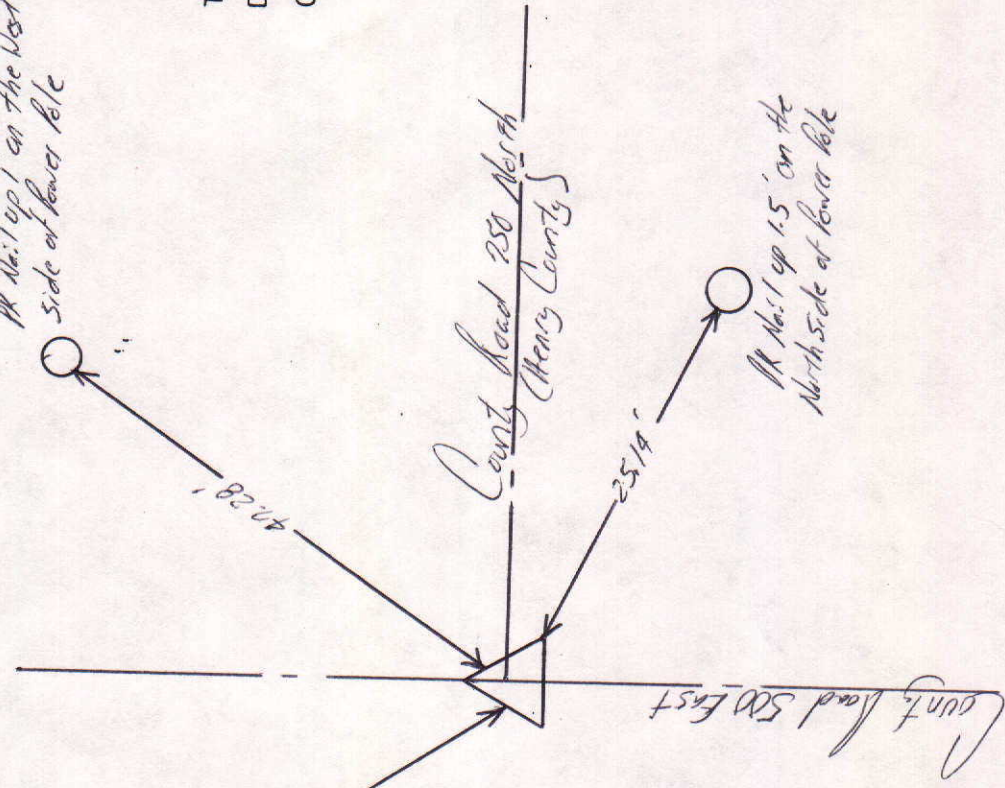

MARKER LOCATION

Approved: _____

Date: _____

COUNTY SURVEYOR

COUNTY SURVEYOR'S - SECTION CORNER TIES

SECTION	TOWNSHIP	RANGE	BOOK	PAGE	ELEVATION	UC ZONE	STATE PLANE COORD	LATITUDE	LONGITUDE
2	18	8					X=	Y=	



NORTH

SCALE 1" = 40'



SHEET ___ OF ___ SHEETS

Tied by: _____ Date: _____

Drawn by: J.S. Date: 7-27-92

Checked by: _____ Date: _____

DESCRIPTION OF MONUMENT

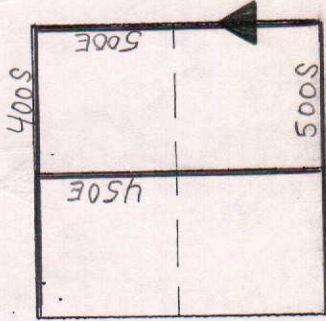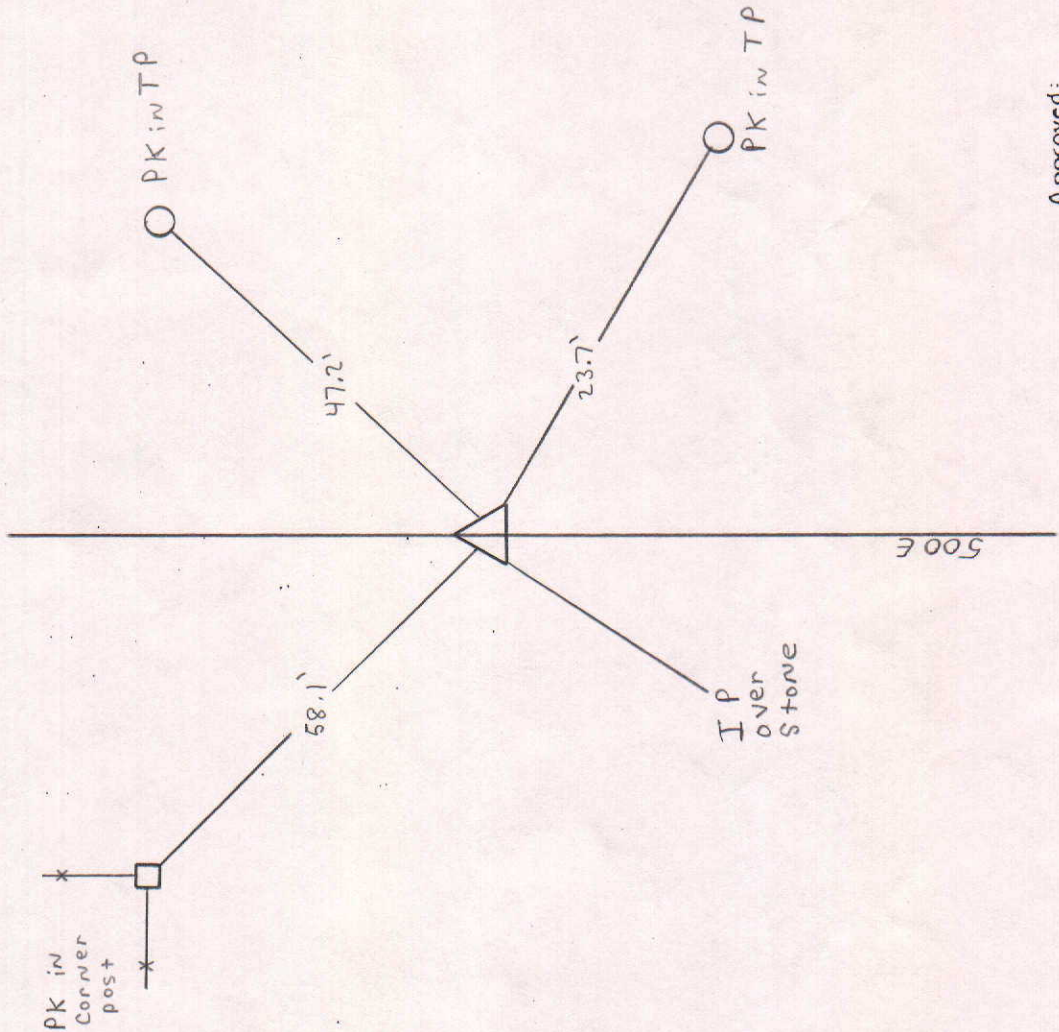

MARKER LOCATION

Approved: _____

Date: _____

COUNTY SURVEYOR

COUNTY SURVEYOR'S - SECTION CORNER TIES

SECTION	TOWNSHIP	RANGE	BOOK	PAGE	ELEVATION	UC ZONE	STATE PLANE COORD	LATITUDE	LONGITUDE
2	18N	8E	2	16			X=	Y=	



NORTH

SCALE 1" = 40'

SHEET ___ OF ___ SHEETS



Tied by: L.P. : BAW Date: 4/24/95 (2:20 PM)

Drawn by: BAW Date: 5/22/95 (9:00 AM)

Checked by: _____ Date: _____

DESCRIPTION OF MONUMENT

Iron Bolt flush with surface of asphalt road

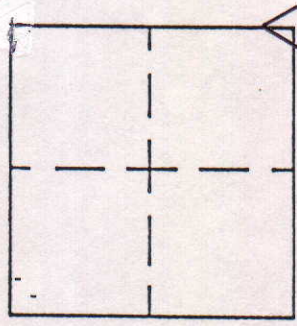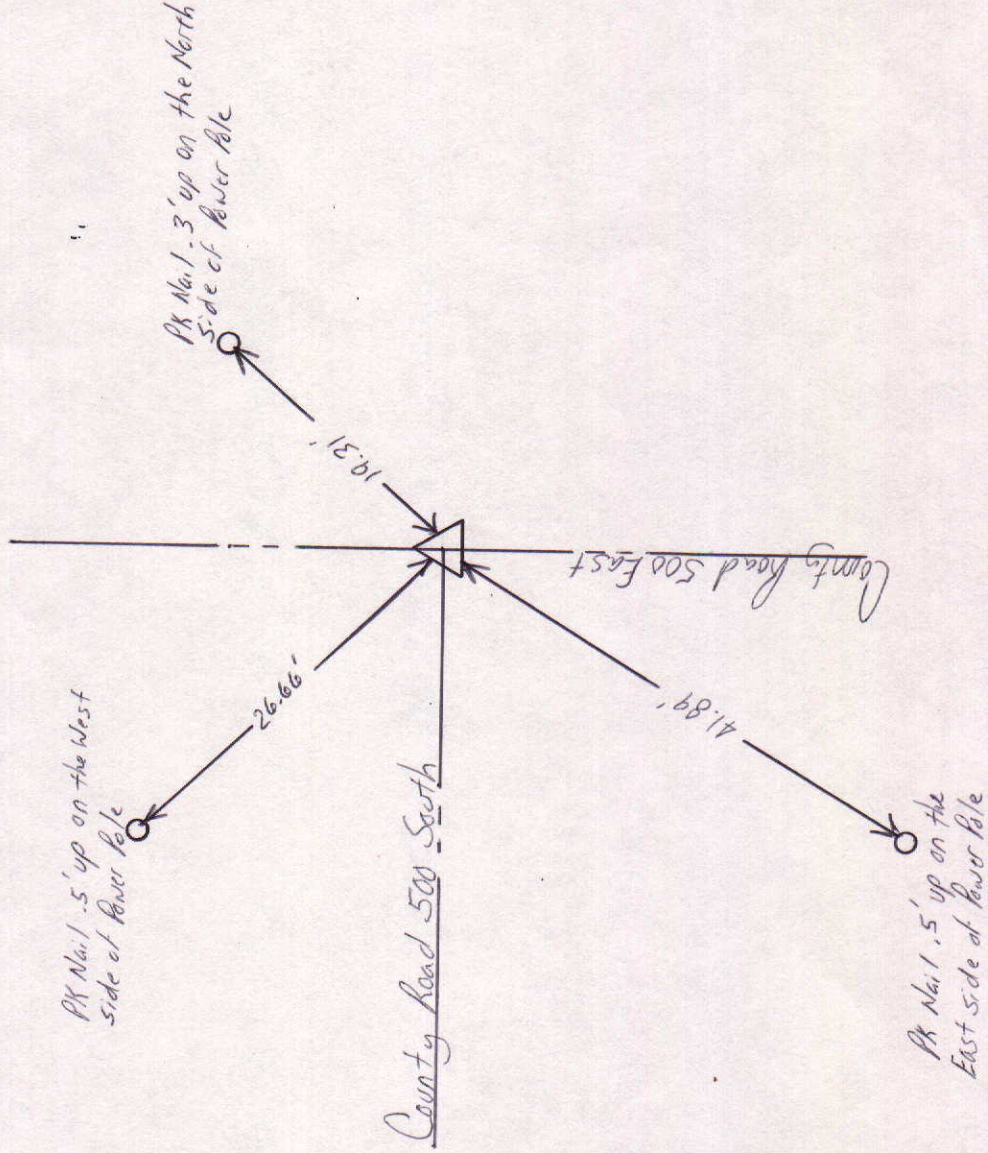

Approved: _____

Date: _____

COUNTY SURVEYOR

COUNTY SURVEYOR'S - SECTION CORNER TIES

SECTION	TOWNSHIP	RANGE	BOOK	PAGE	ELEVATION	UC ZONE	STATE PLANE COORD	LATITUDE	LONGITUDE
2	18N	8E	2	17			X= Y=		



NORTH

SCALE 1" = 40'

SHEET ___ OF ___ SHEETS



Tied by: L.P. BAN Date: 4/24/95 (2:30 P.M.)

Drawn by: BAN Date: 5/22/95 (9:10 A.M.)

Checked by: _____ Date: _____

DESCRIPTION OF MONUMENT

3/4" Iron Pipe flush with surface of asphalt road

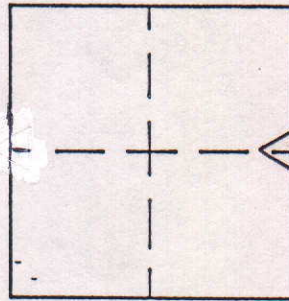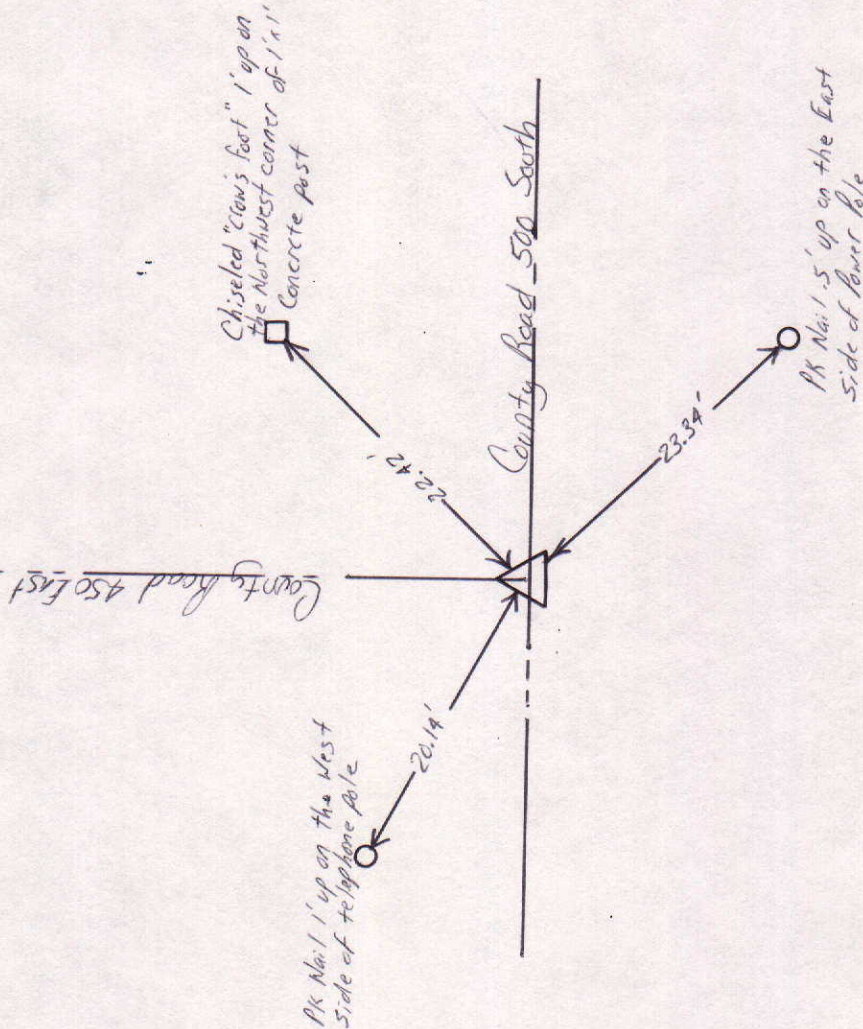

MARKER LOCATION


Approved: _____ Date: _____

COUNTY SURVEYOR

COUNTY SURVEYOR'S - SECTION CORNER TIES

SECTION	TOWNSHIP	RANGE	BOOK	PAGE	ELEVATION	UC ZONE	STATE PLANE COORD	LATITUDE	LONGITUDE
2	18N	8E	6	14A			X=	Y=	

PK Nail up 1' on the East side of telephone pole

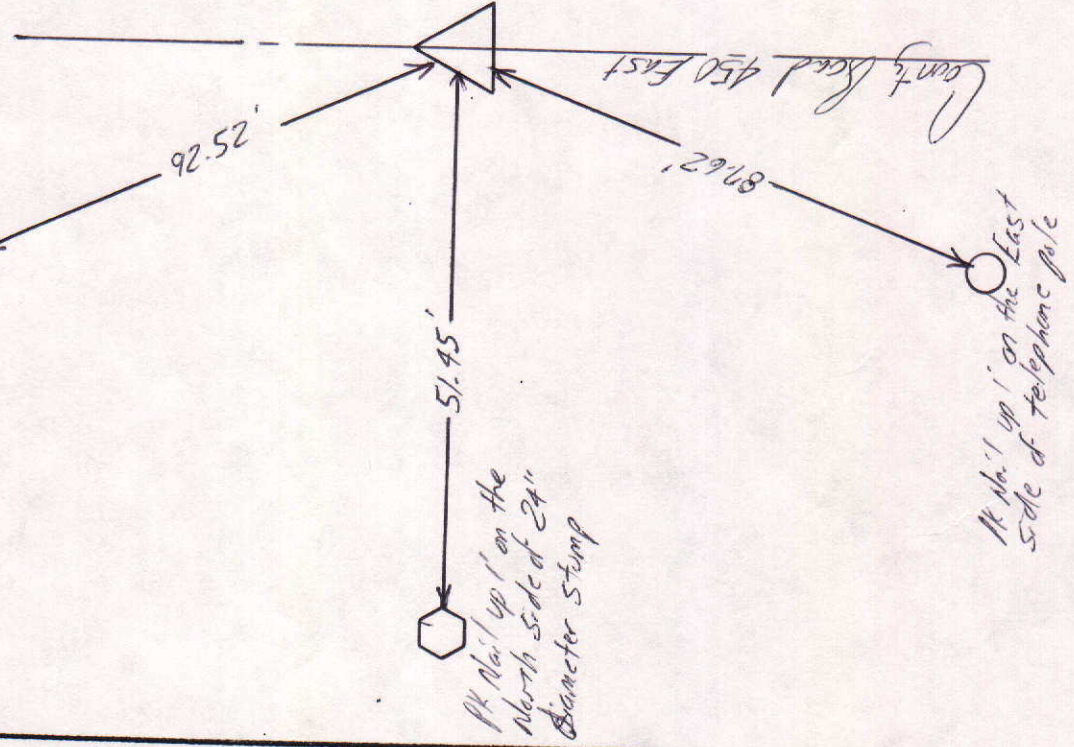

NORTH

SCALE 1" = 40'

SHEET ___ OF ___ SHEETS


Tied by: L.P.:CG Date: 5/8/95

Drawn by: BAN Date: 8/14/95

Checked by: _____ Date: _____

DESCRIPTION OF MONUMENT

Chiseled "x" in stone 1.5' below casting flush with surface of asphalt road

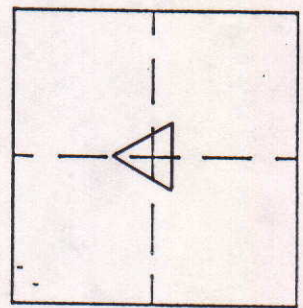

MARKER LOCATION

Approved: _____ Date: _____

COUNTY SURVEYOR