


SEC. 22, TWP. 18 N, R. 7 E.



COUNTY SURVEYOR'S - SECTION CORNER TIES

SECTION	TOWNSHIP	RANGE	BOOK	PAGE	ELEVATION	UC ZONE STATE PLANE COORD		LATITUDE	LONGITUDE
22	18	7				X=	Y=		

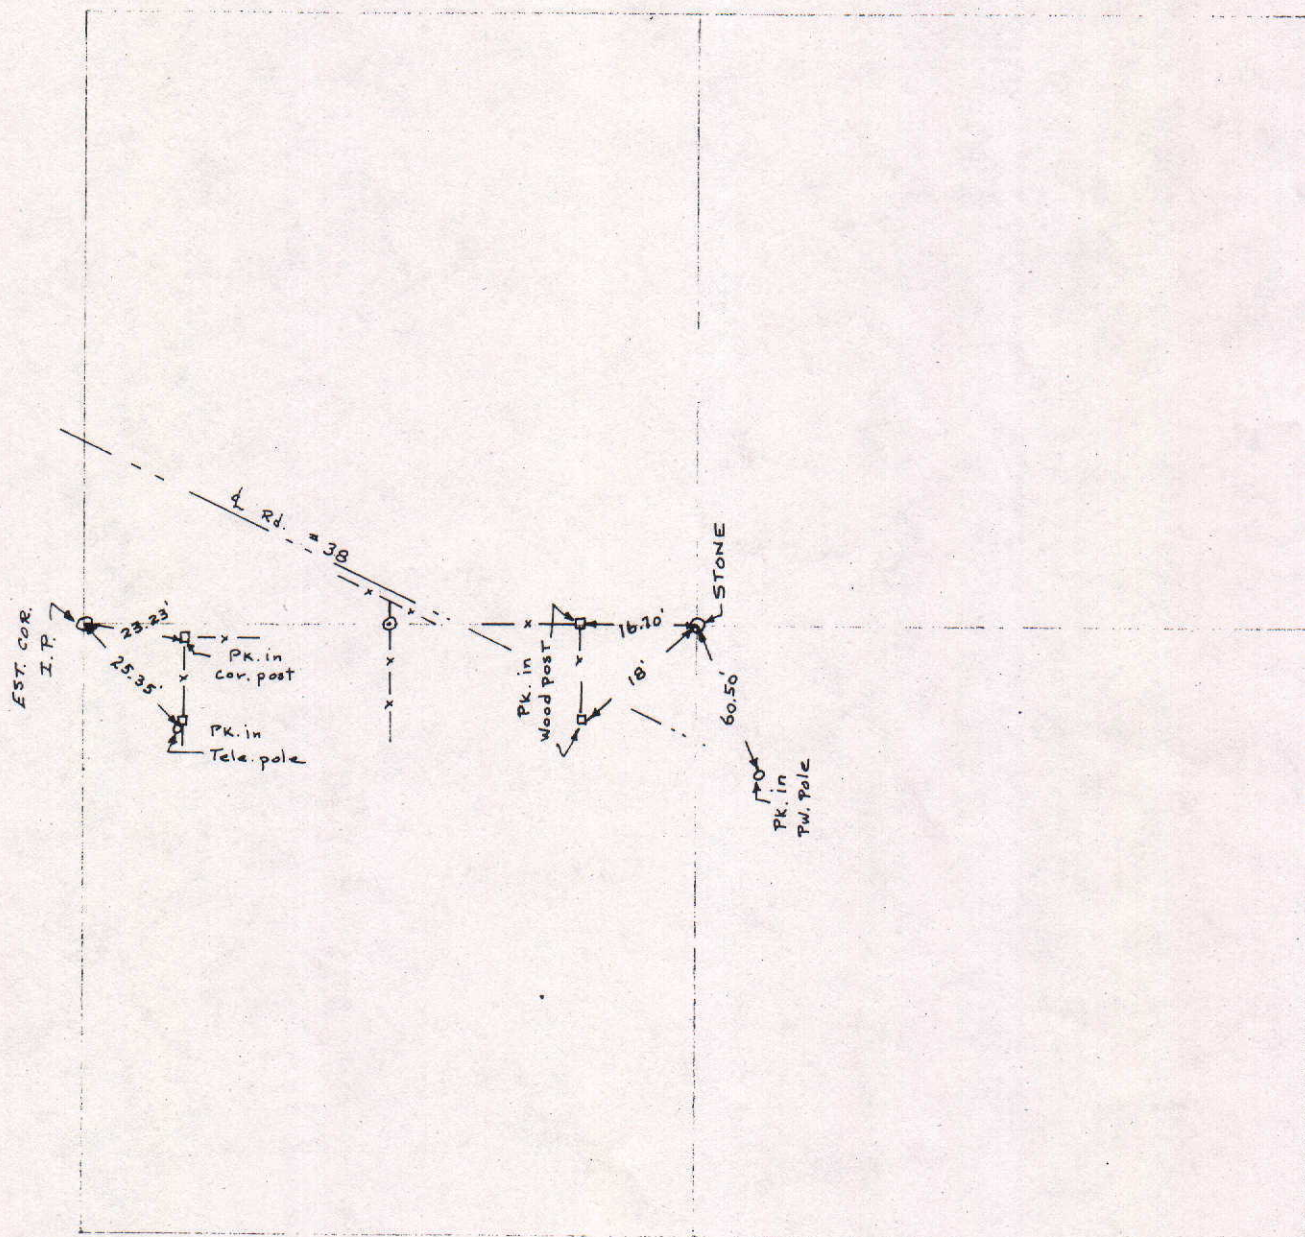

P.K. Nail 1' up on
S.E. side of P.P.

40.50'

P.K. Nail 1' up
on Southwest
side of P.P.

49.17'

S.A. 38

Tied by: Rw/Mc Date: 6-20-02
 Drawn by: RW Date: 7-1-02
 Checked by: _____ Date: _____


DESCRIPTION OF MONUMENT
Railroad Spike .3' below
Asphalt Road

Railroad Spike .3'
below Asphalt Road

30.26'

P.K. Drain 1' up on
West side of P.P.

Co. Rd 300 West

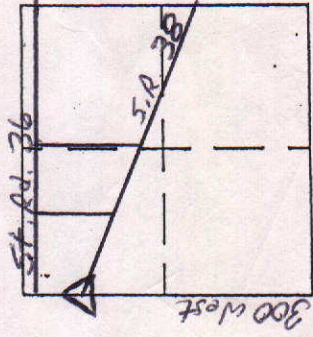

MARKER LOCATION


Approved: _____ Date: _____
 COUNTY SURVEYOR

COUNTY SURVEYOR'S - SECTION CORNER TIES

SECTION	TOWNSHIP	RANGE	BOOK	PAGE	ELEVATION	UC ZONE	STATE PLANE	COORD	LATITUDE	LONGITUDE
22	18N	7E	8	7A				X=	Y=	

Shiner up 1.5' on the East Side of 48" diameter Tree

PK Nail up 1' on the East Sided 24" diameter Tree

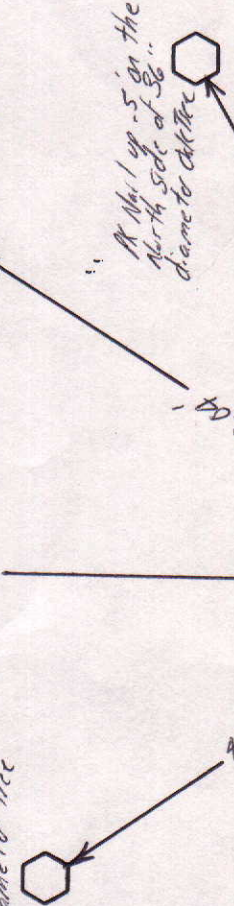

NORTH

SCALE 1" = 40'

SHEET ___ OF ___ SHEETS

Tied by: LP:JB Date: 7/19/95


Drawn by: BAH Date: 8/21/95

Checked by: ___ Date: ___

DESCRIPTION OF MONUMENT

1/2" Iron Pipe .05' above surface of aspha 14 Road

County Road 300 West

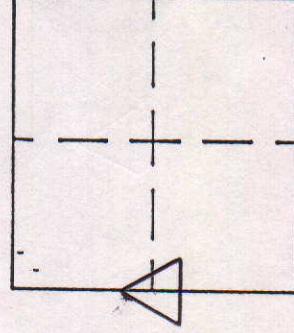

MARKER LOCATION


Approved: _____

Date: _____

COUNTY SURVEYOR

COUNTY SURVEYOR'S - SECTION CORNER TIES

SECTION	TOWNSHIP	RANGE	BOOK	PAGE	ELEVATION	UC ZONE	STATE PLANE COORD	LATITUDE	LONGITUDE
22	18N	7E	7	13A			X= Y=		

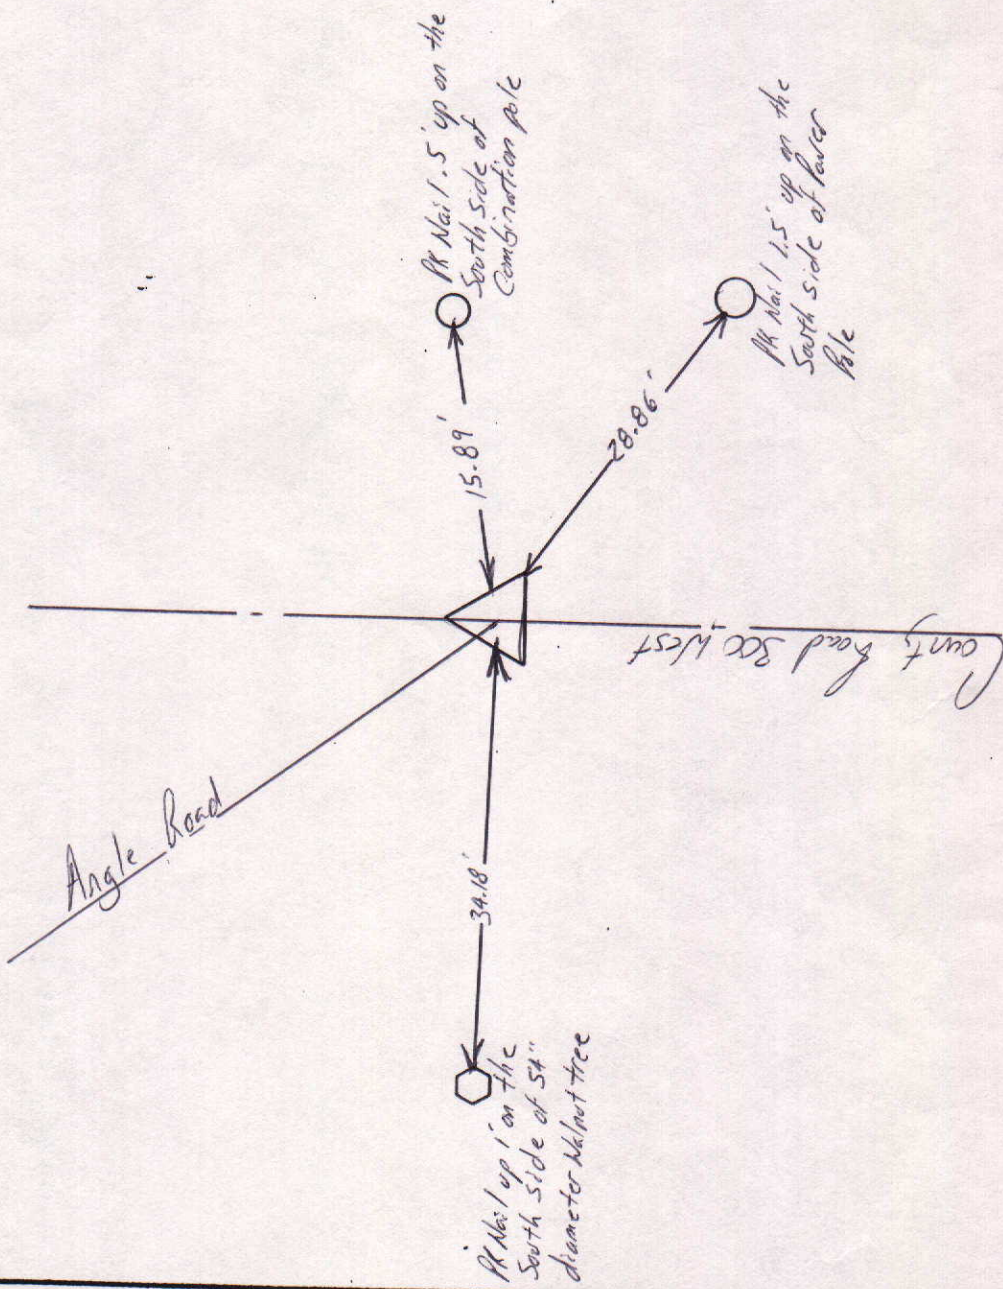


NORTH
SCALE 1" = 40'

SHEET ___ OF ___ SHEETS

Tied by: LP:JB Date: 2/13/95
 Drawn by: _____ Date: _____
 Checked by: _____ Date: _____

DESCRIPTION OF MONUMENT

1/2" Iron Pipe 1' below surface of asphalt Road

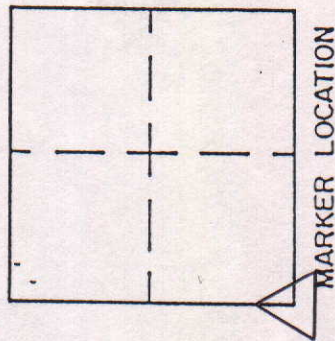

Approved: _____ Date: _____
 COUNTY SURVEYOR

COUNTY SURVEYOR'S - SECTION CORNER TIES

SECTION	TOWNSHIP	RANGE	BOOK	PAGE	ELEVATION	UC ZONE	STATE PLANE COORD	LATITUDE	LONGITUDE
22	18N	7E	8	88			X=	Y=	



NORTH

SCALE 1" = 40'

SHEET ___ OF ___ SHEETS



Tied by: LP: JB Date: 7/19/95

Drawn by: BHW Date: 8/21/95

Checked by: _____ Date: _____

DESCRIPTION OF MONUMENT

Chiseled "x" in stone, 4' below surface of asphalt Road

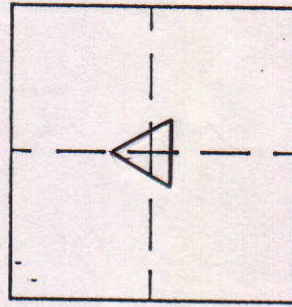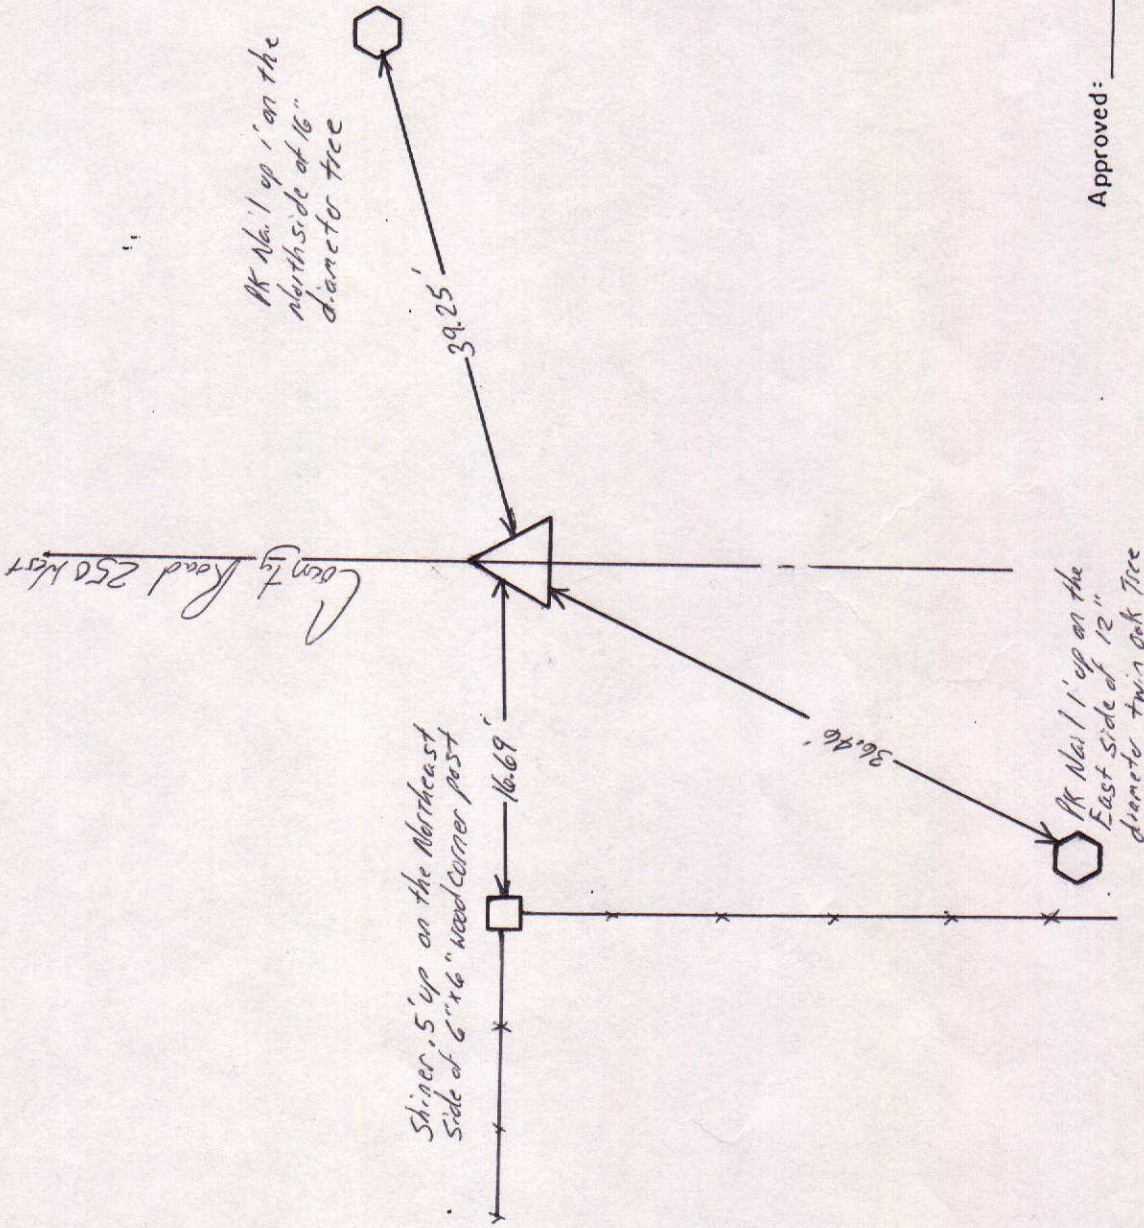

MARKER LOCATION


Approved: _____

Date: _____

COUNTY SURVEYOR

COUNTY SURVEYOR'S - SECTION CORNER TIES


SECTION	TOWNSHIP	RANGE	BOOK	PAGE	ELEVATION	UC ZONE	STATE PLANE COORD	LATITUDE	LONGITUDE
22	18N	7E	15	29		X=	Y=		

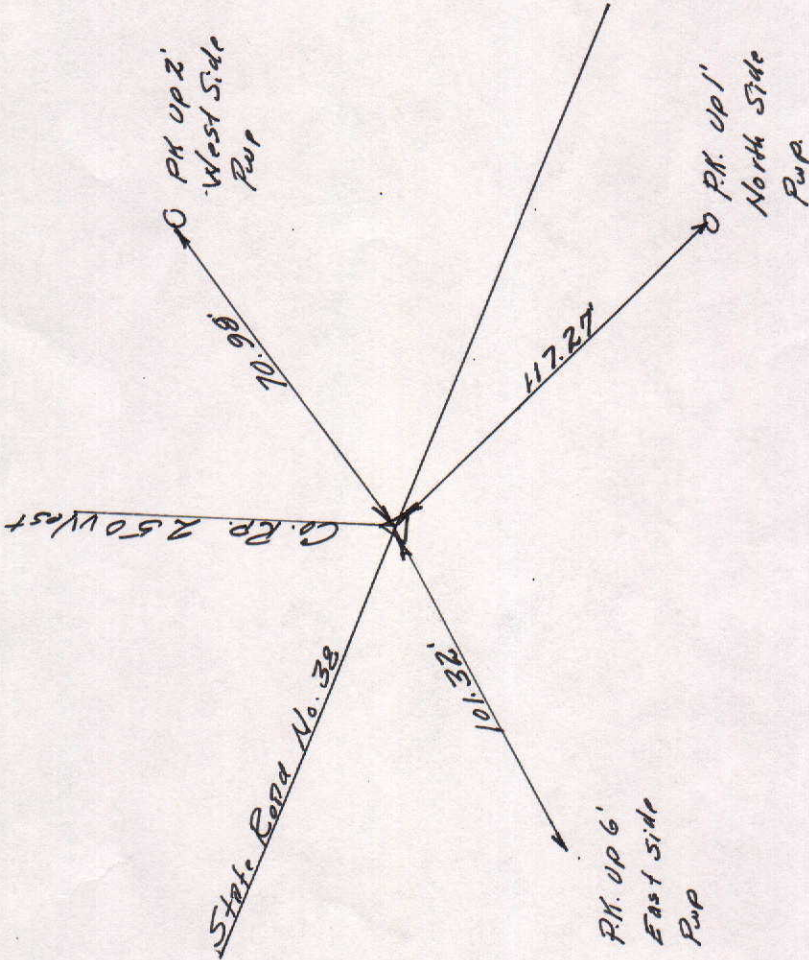

Tied by: LP & B.N. Date: 2-19-97
 Drawn by: LP Date: 7-9-97
 Checked by: _____ Date: _____

DESCRIPTION OF MONUMENT
Rail Road Spike flush with asphalt.

Note:
NOT A SECTION CORNER

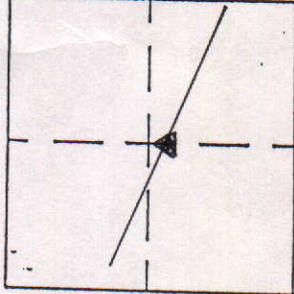

MARKER LOCATION

Approved: _____ Date: _____
 COUNTY SURVEYOR