


SEC. 33, TWP. 19N, R. 7 E.

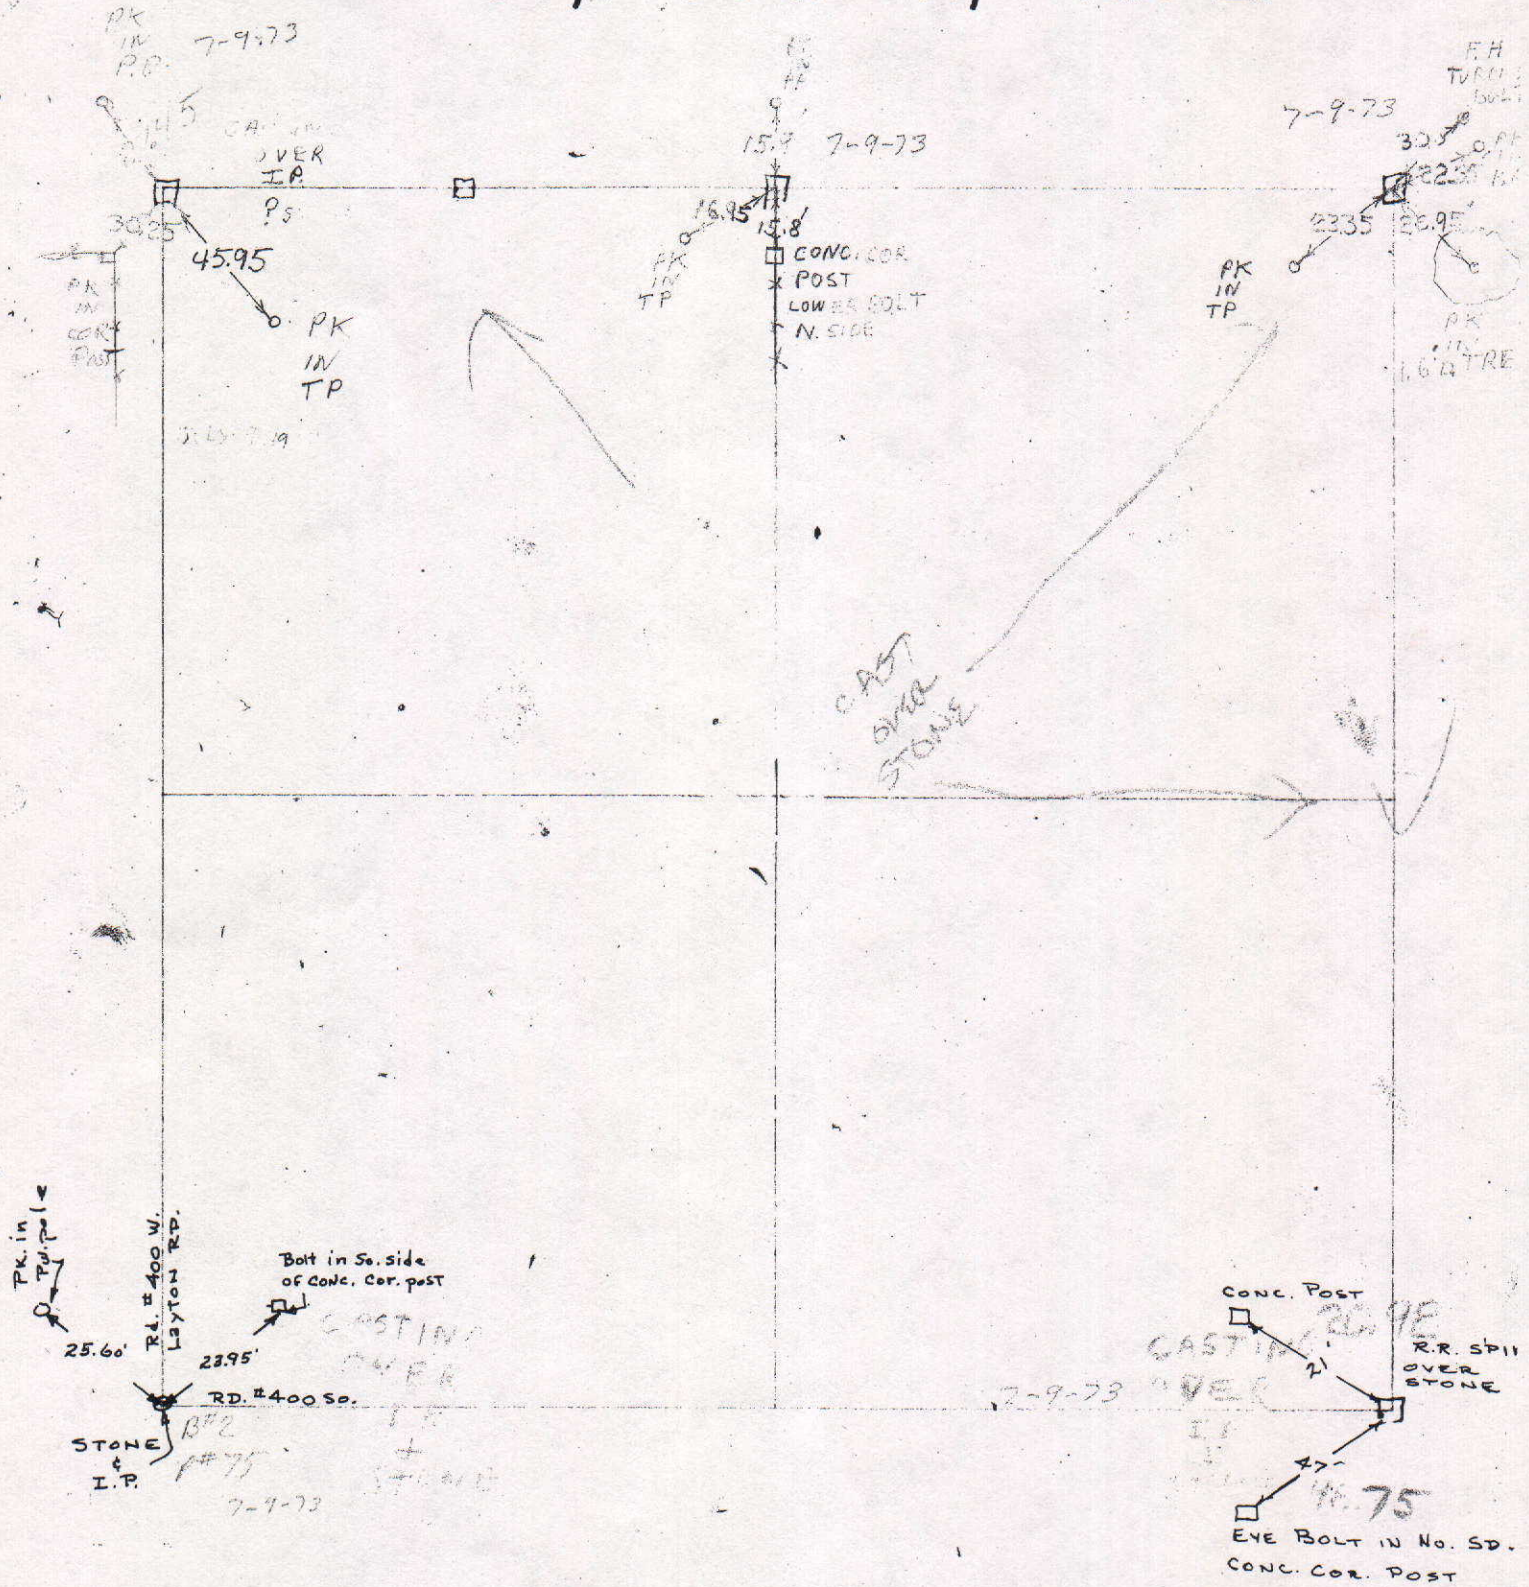

COUNTY SURVEYOR'S - SECTION CORNER TIES

SECTION	TOWNSHIP	RANGE	BOOK	PAGE	ELEVATION	UC ZONE	STATE PLANE COORD	LATITUDE	LONGITUDE
33	19N	7E	8	208		X =	Y =		

1" Nail up 1' on the East Side of Combination Pole

67.55'

County Road the South

23.82'

1" Nail up 1' on the North Side of Combination Pole

60.96'

1" Nail up 1' on the West Side of 24" diameter tree

60.48'

Chiseled "x" in stone down 2' below casting, 1' below surface of asphalt Road




SCALE 1" = 40'

SHEET ___ OF ___ SHEETS

Tied by: LP: JB Date: 8/2/95
Drawn by: BML Date: 8/22/95
Checked by: _____ Date: _____

DESCRIPTION OF MONUMENT

1 1/4" Iron Pipe in concrete fixed with surface of asphalt Road

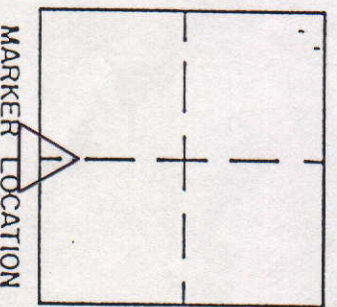

Approved: _____ Date: _____


COUNTY SURVEYOR

COUNTY SURVEYOR'S - SECTION CORNER TIES

SECTION	TOWNSHIP	RANGE	BOOK	PAGE	ELEVATION	UC ZONE STATE PLANE COORD		LATITUDE	LONGITUDE
33	19N	7E	8	20A		X=	Y=		

Mr No. 1 up 1' on the East Side of River Rd

Mr No. 1 up 1.5' on the South Side of River Rd

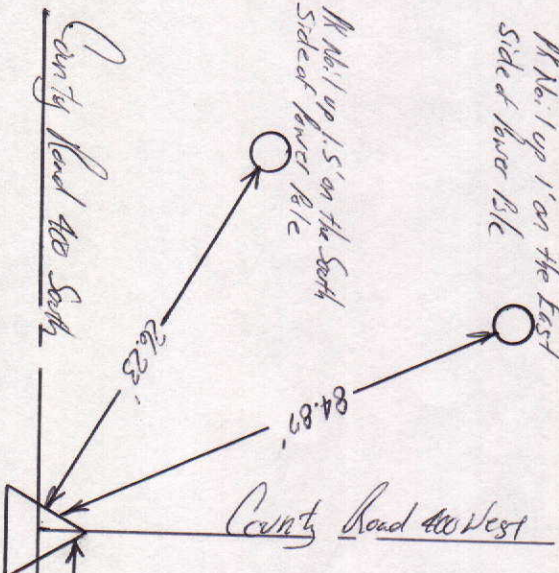

69.12'

2" Iron Pipe in concrete 1' below surface of asphalt Road

County Road 400 West




SCALE 1" = 40'

SHEET ___ OF ___ SHEETS

Tied by: DL: JB Date: 8/2/95
Drawn by: BAN Date: 8/22/95
Checked by: _____ Date: _____

DESCRIPTION OF MONUMENT


High Point on Stone 2' below casting flush with surface of asphalt Road

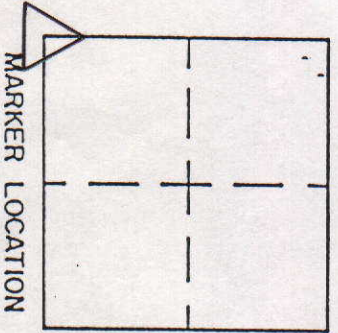

Approved: _____ Date: _____


COUNTY SURVEYOR

COUNTY SURVEYOR'S - SECTION CORNER TIES									
SECTION	TOWNSHIP	RANGE	BOOK	PAGE	ELEVATION	UC ZONE	STATE PLANE COORD	LATITUDE	LONGITUDE
33	19	7				X=	Y=		

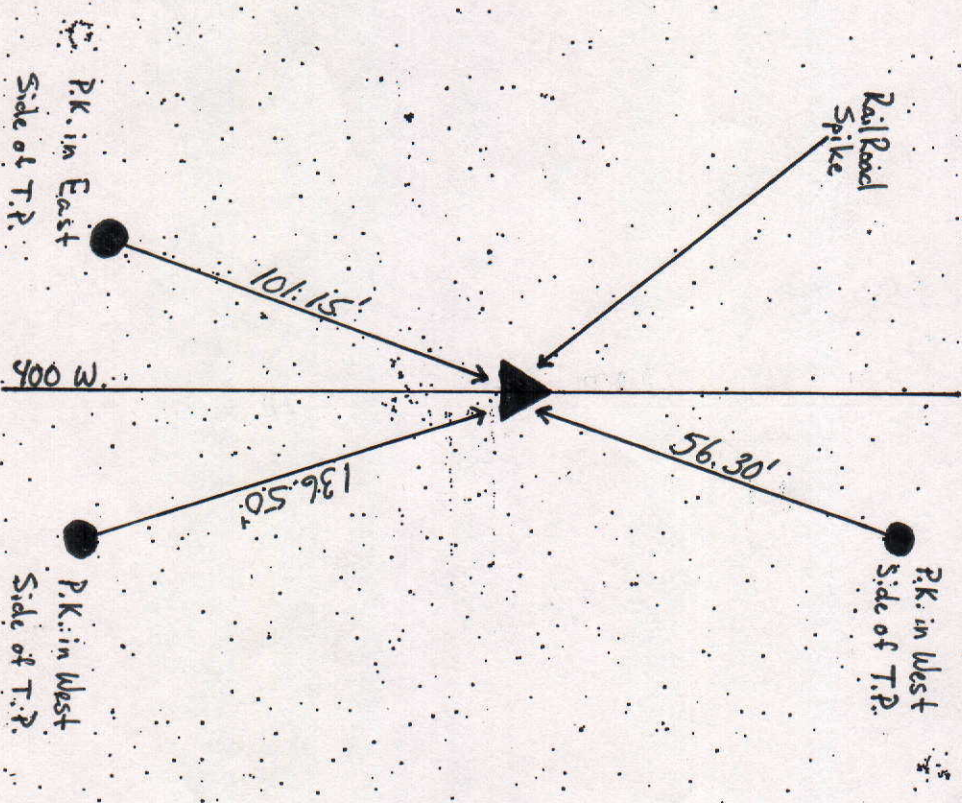

Tied by: M.E.-R.W. Date: 7-31-03
 Drawn by: M.C. Date: 8-4-03
 Checked by: _____ Date: _____

DESCRIPTION OF MONUMENT
 Rail Road Spike Set in
 Concrete Flush w/ Asphalt.

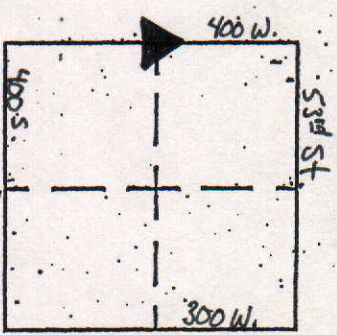

COUNTY SURVEYOR'S - SECTION CORNER TIES



SECTION	TOWNSHIP	RANGE	BOOK	RAGE	ELEVATION	UC ZONE	STATE PLANE COORD	LATITUDE	LONGITUDE
33	19	7				X=	Y=		



Tied by: M.C. - R.H. Date: 7-31-03
 Drawn by: ME Date: 8-4-03
 Checked by: _____ Date: _____

DESCRIPTION OF MONUMENT

Iron Bolt 3" Below
Asphalt Rd.

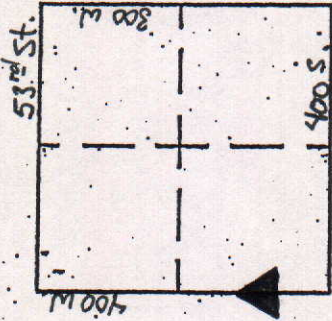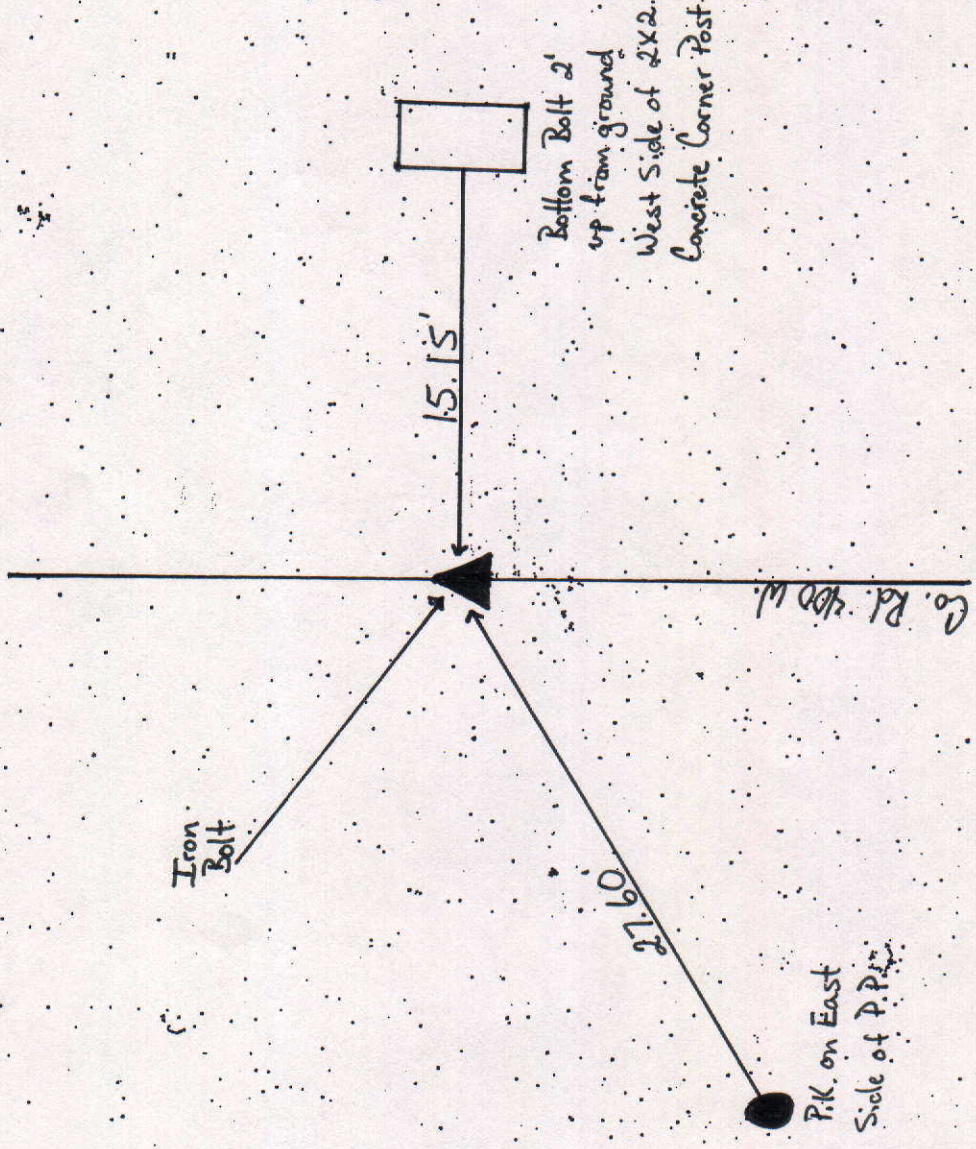

COUNTY SURVEYOR'S - SECTION CORNER TIES

SECTION	TOWNSHIP	RANGE	BOOK	PAGE	ELEVATION	UC ZONE	STATE PLANE COORD	LATITUDE	LONGITUDE
33	19	7				X=	Y=		

P.K. NAIL IN
EAST SIDE
OF P.P.

1" Iron Pipe

67.57'

400 South

23.98

P.K. NAIL IN
NORTH SIDE
OF P.P.

60.72'


DESCRIPTION OF MONUMENT

1" Iron Pipe w/ Re-bar Inside, *
Pushed w/ Asphalt Road

Tied by: RW/me Date: 7-31-03
Drawn by: RW Date: 8-4-03
Checked by: _____ Date: _____



Stone Below Casting
NW Corner of the
NE 1/4 of 4-18-7

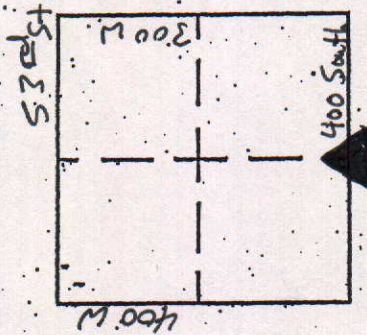

COUNTY SURVEYOR'S - SECTION CORNER TIES

SECTION	TOWNSHIP	RANGE	BOOK	PAGE	ELEVATION	UC ZONE	STATE PLANE COORD	LATITUDE	LONGITUDE
33	19	7				X=	Y=		



P.K. NAIL IN
EAST SIDE OF RR
400h

84.67

P.K. NAIL IN
SOUTH SIDE OF RR

26.10


400 South

Stone Below
Casting

Tied by: RW/mc Date: 7-31-03
 Drawn by: RW Date: 8-4-03
 Checked by: _____ Date: _____

DESCRIPTION OF MONUMENT

Stone Below Casting

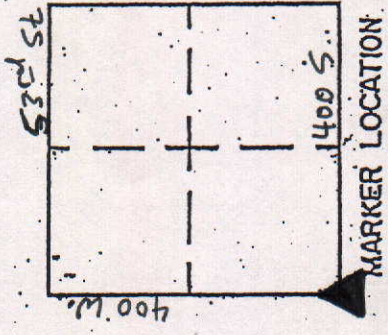

COUNTY SURVEYOR'S - SECTION CORNER TIES

SECTION	TOWNSHIP	RANGE	BOOK	PAGE	ELEVATION	UC ZONE	STATE PLANE COORD	LATITUDE	LONGITUDE
33	19	7					X= Y=		

PK in TP

400' (Logan Rd)

56.13' N 15° E

RR Spike

34.17' S 26° E

PK in 16" Ties

136.56' S 41° E

100.6' S 120° E

PK in TP

PK in TP



NORTH

SCALE 1" = 40'


SHEET ___ OF ___ SHEETS

Tied by: BAN & DM Date: 8-30-91

Drawn by: BAN Date: 9-3-91

Checked by: _____ Date: _____

DESCRIPTION OF MONUMENT

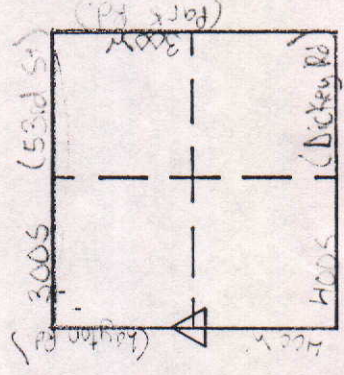

MARKER LOCATION

Approved: _____ Date: _____
COUNTY SURVEYOR