


SEC. 29, TWP. 18 N, R. 8 E.

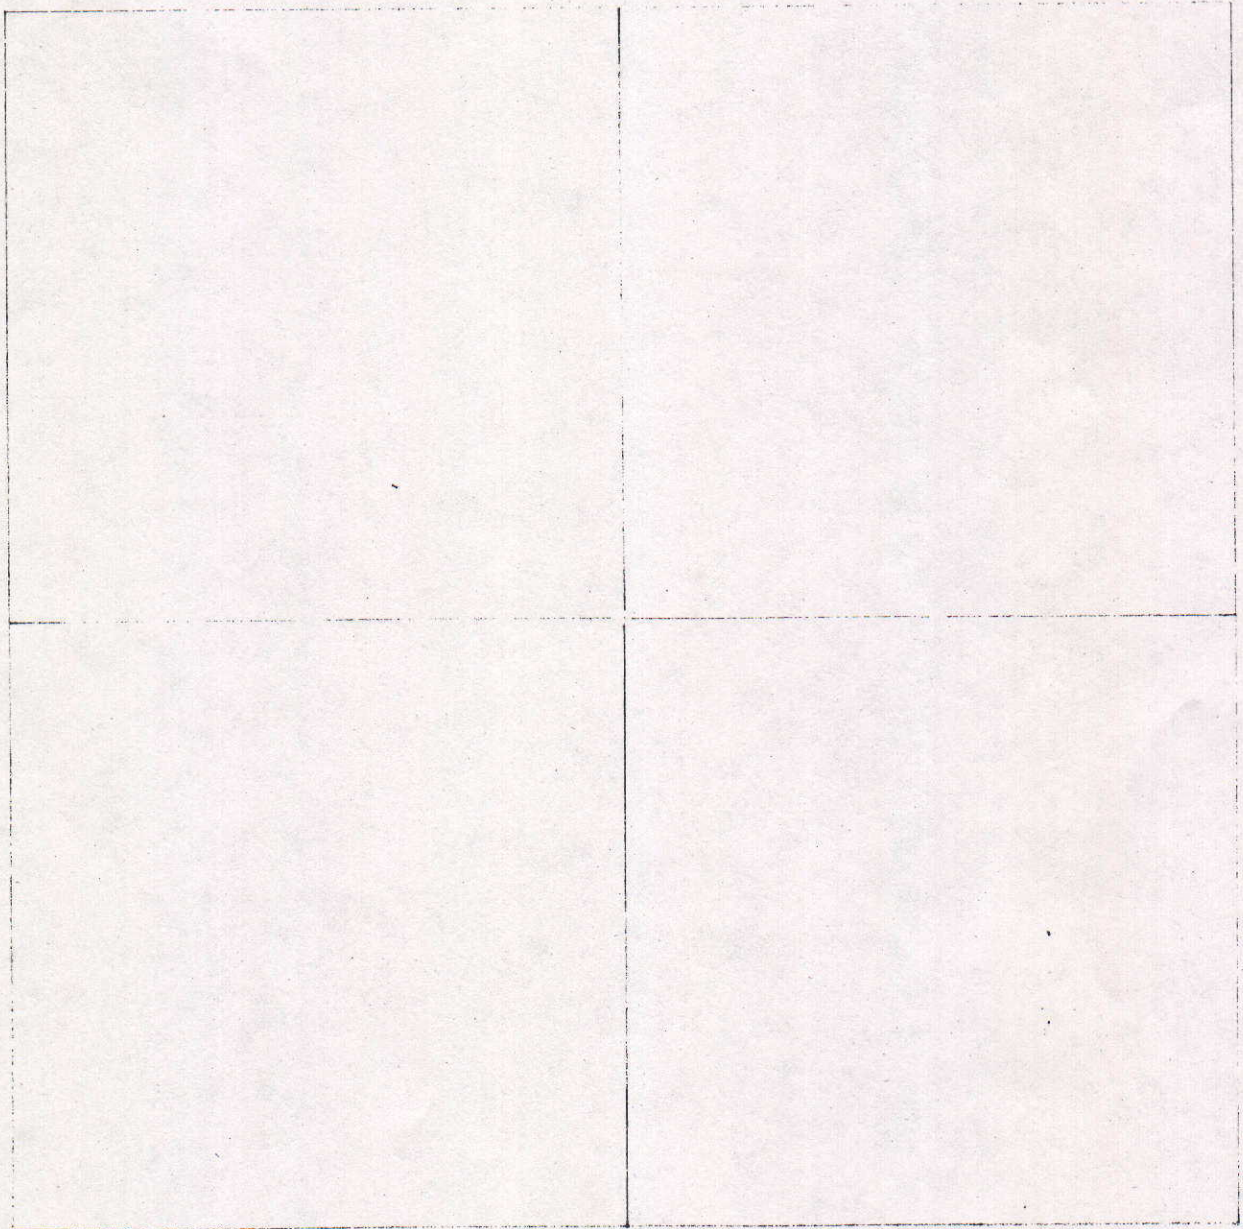

COUNTY SURVEYOR'S - SECTION CORNER TIES

SECTION	TOWNSHIP	RANGE	BOOK	PAGE	ELEVATION	UC ZONE	STATE PLANE COORD	LATITUDE	LONGITUDE
29	18N	8E					X= Y=		



NORTH

SCALE 1" = 40'

SHEET ___ OF ___ SHEETS



Tied by: L.P.: A.L., Date: 12/28/94

Drawn by: BAN Date: 12/30/94 (10:03 A.M.)

Checked by: ___ Date: ___

DESCRIPTION OF MONUMENT

Corner stone 1.5' below round metal casting flush with pavement

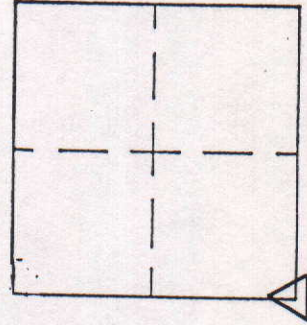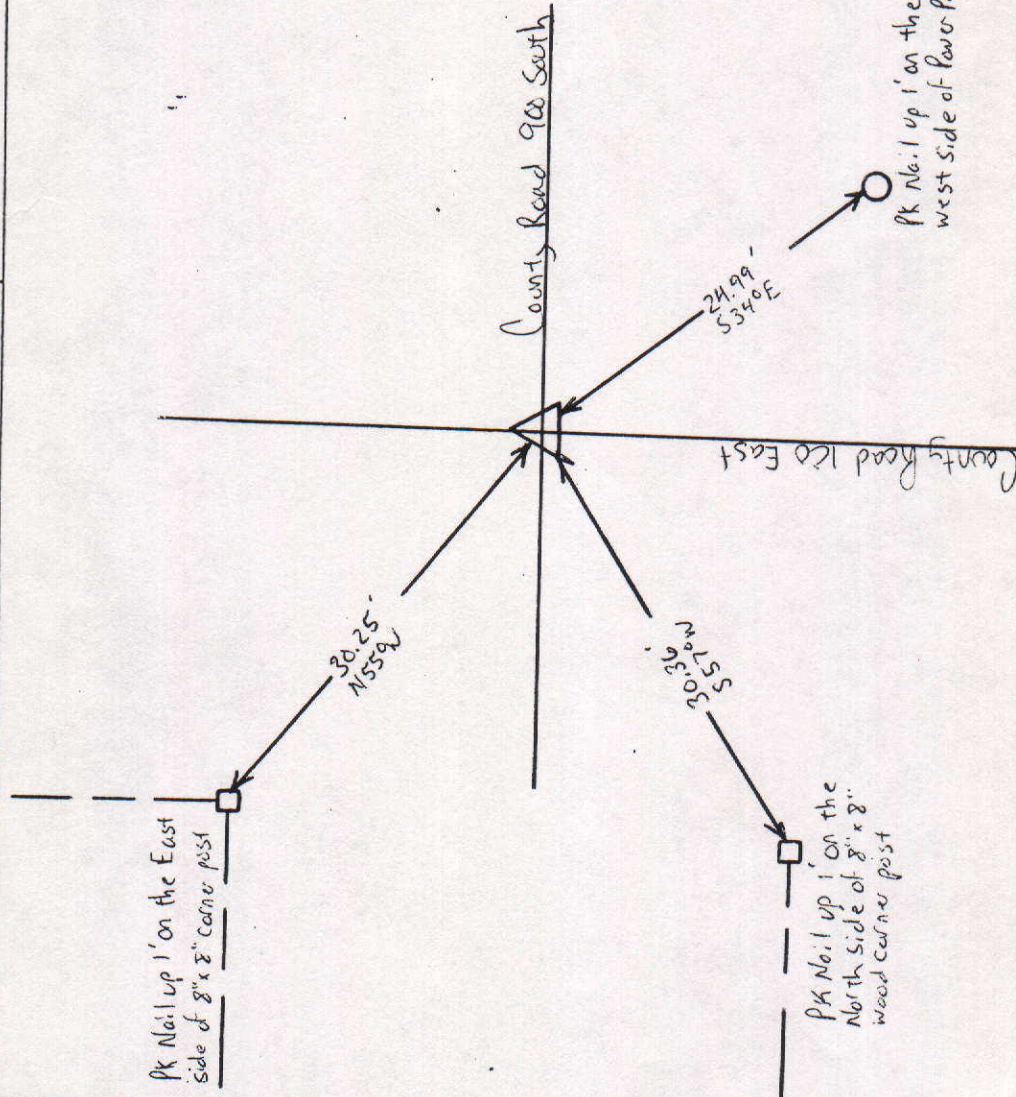

MARKER LOCATION

Approved: _____ Date: _____

COUNTY SURVEYOR


SECTION	TOWNSHIP	RANGE	BOOK	PAGE	ELEVATION	UC ZONE	STATE	PLANE	COORD	LATITUDE	LONGITUDE
29	18N	8E				X=			Y=		

All measurements were planned

SCALE 1" = 40'
SHEET ___ OF ___ SHEETS

Tied by: L.P. A.L. Date: 12/28/94
 Drawn by: BAW Date: 12/30/94 (12:59 P.M.)
 Checked by: _____ Date: _____

Cornerstone 8" below road
metal casting flush with
asphalt pavement

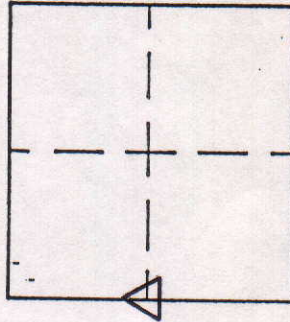


MARKER LOCATION

Approved: _____ Date: _____
COUNTY SURVEYOR


COUNTY SURVEYOR'S - SECTION CORNER TIES

SECTION	TOWNSHIP	RANGE	BOOK	PAGE	ELEVATION	UC ZONE	STATE PLANE COORD	LATITUDE	LONGITUDE
29	18	8					X= Y=		

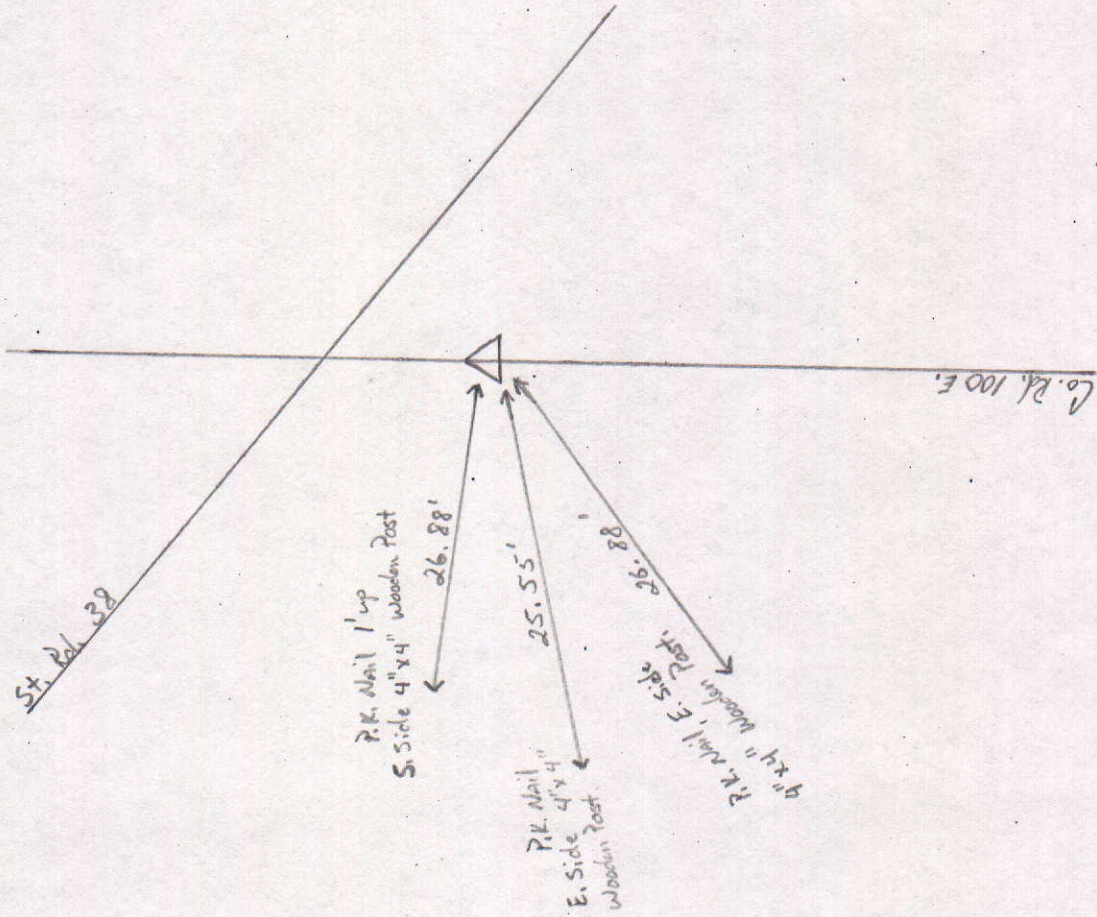

Tied by: M.C. - R.H. Date: 9-13-01
 Drawn by: M.C. Date: 9-19-01
 Checked by: _____ Date: _____


DESCRIPTION OF MONUMENT
10" Casting flush w/ Asphalt
8" Above Corner Stone.

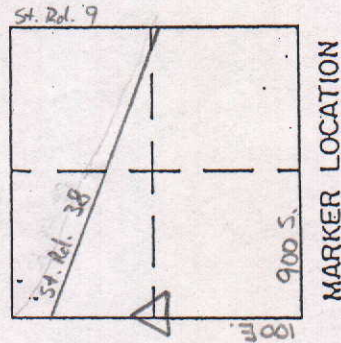

Approved: _____ Date: _____
 COUNTY SURVEYOR

COUNTY SURVEYOR'S - SECTION CORNER TIES

SECTION	TOWNSHIP	RANGE	BOOK	PAGE	ELEVATION	UC ZONE	STATE PLANE COORD	LATITUDE	LONGITUDE
29	18N	8E					X= Y=		

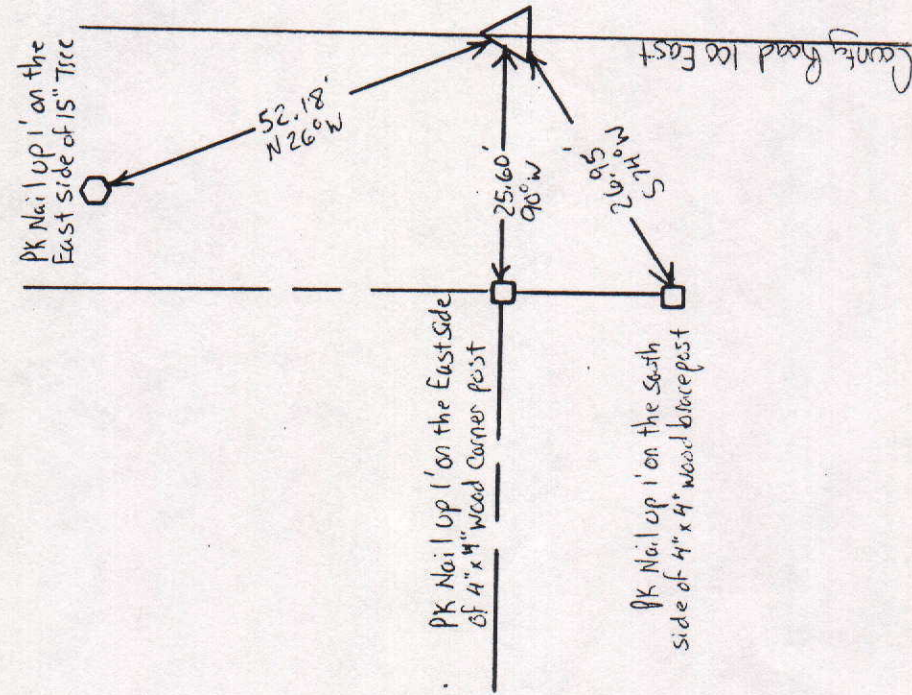


All measurements were plummed

SHEET OF SHEETS

Tied by: L.P. A.L. Date: 12/28/94
 Drawn by: BAW Date: 12/30/94 (12:54 P.M.)
 Checked by: Date:

DESCRIPTION OF MONUMENT

Cornerstone 8" below road metal casting flush with asphalt pavement

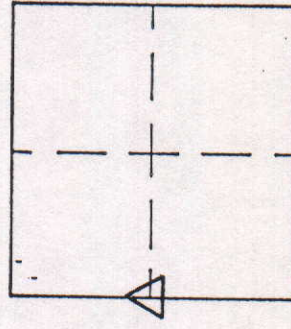

MARKER LOCATION

Approved: Date:
 COUNTY SURVEYOR

COUNTY SURVEYOR'S - SECTION CORNER TIES

SECTION	TOWNSHIP	RANGE	BOOK	PAGE	ELEVATION	UC ZONE	STATE PLANE COORD	LATITUDE	LONGITUDE
29	18N	8E					X= Y=		

PK Nail up 1' on the West
Side of Power Pole

PK Nail up 1' on the West
Side of Power Pole

PK Nail up 1' on the West
Side of 8" x 8" wood corner post

51.70
N20°E

26.50
N66°E

20.40
S33°E

County Road 900 South



NORTH

SCALE 1" = 40'

SHEET ___ OF ___ SHEETS


Tied by: L.P.:A.L. Date: 12/23/94

Drawn by: BAN Date: 12/30/94 (9-22A.H)

Checked by: Date:

DESCRIPTION OF MONUMENT

Railroad spike flush with
asphalt pavement

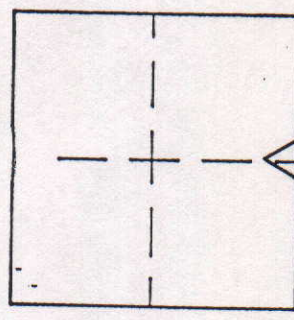

MARKER LOCATION

Approved: Date:

COUNTY SURVEYOR

COUNTY SURVEYOR'S - SECTION CORNER TIES

SECTION	TOWNSHIP	RANGE	BOOK	PAGE	ELEVATION	UC ZONE	STATE PLANE COORD	LATITUDE	LONGITUDE
29	18N	8E					X= Y=		

Pk Nail up 1' on the West
Side of Power Pole

Pk Nail up 1' on the West
Side of Power Pole

County Road 900 South

Pk Nail up 1' on the West
Side of 8" x 8" wood corner post



NORTH

SCALE 1" = 40'

SHEET ___ OF ___ SHEETS

Tied by: L.P.: A.L. Date: 12/23/94

Drawn by: BAN Date: 12/30/94 (9:22 A.M.)

Checked by: ___ Date: ___


DESCRIPTION OF MONUMENT

Railroad spike flush with
asphalt pavement

51.70' N20°E

26.50' N60°E

20.40' S33°E

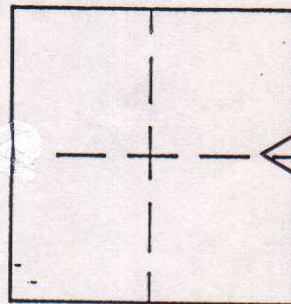

MARKER LOCATION

Approved: _____

Date: _____

COUNTY SURVEYOR

COUNTY SURVEYOR'S - SECTION CORNER TIES

SECTION	TOWNSHIP	RANGE	BOOK	PAGE	ELEVATION	UC ZONE	STATE PLANE COORD	LATITUDE	LONGITUDE
29	18N	8E					X= Y=		



NORTH

SCALE 1" = 40'

SHEET ___ OF ___ SHEETS



Tied by: L.P.: A.L. Date: 12/28/94

Drawn by: BAN Date: 12/30/94 (10:03 A.M.)

Checked by: ___ Date: ___

DESCRIPTION OF MONUMENT

Corner stone 1.5' below round metal casting flush with pavement

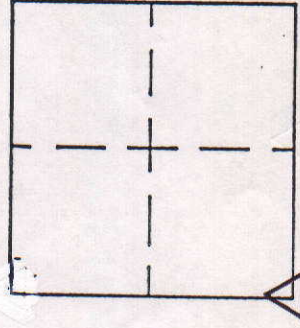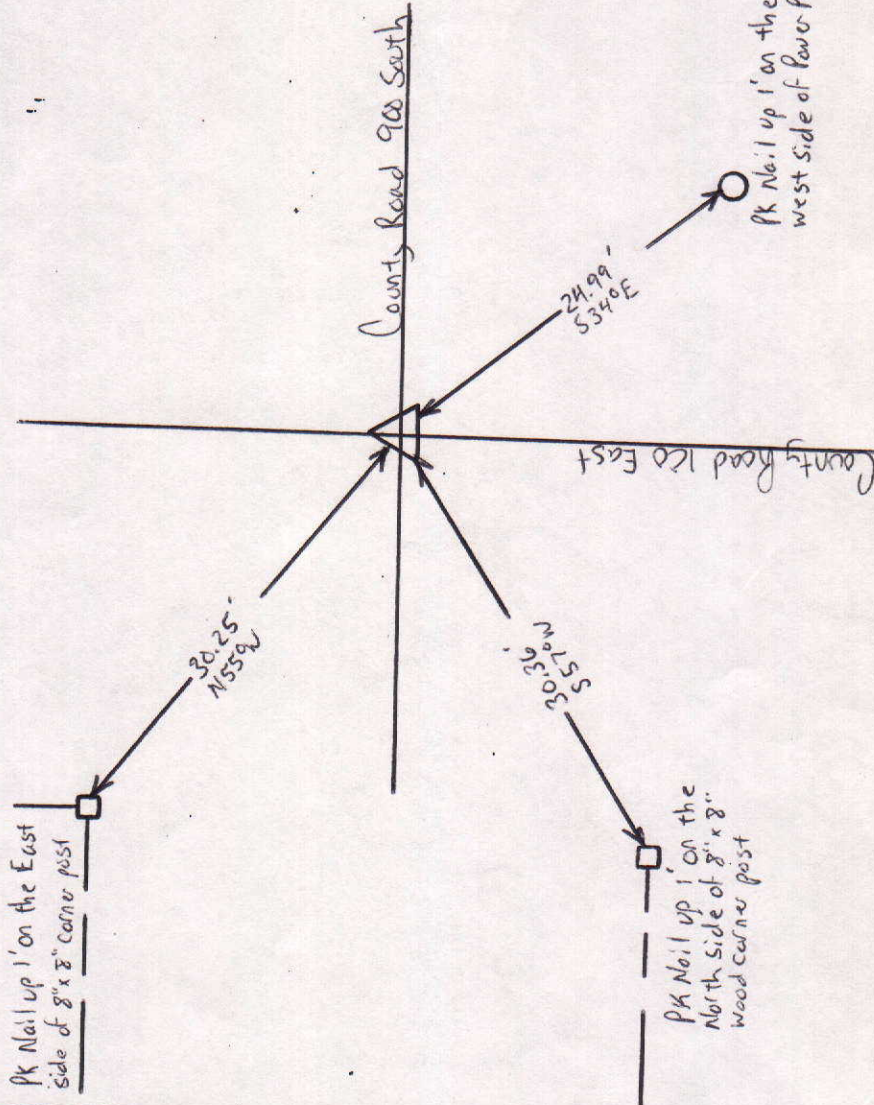

MARKER LOCATION

Approved: _____ Date: _____

COUNTY SURVEYOR