


SEC. 24, TWP. 22 N., R. 6 E.

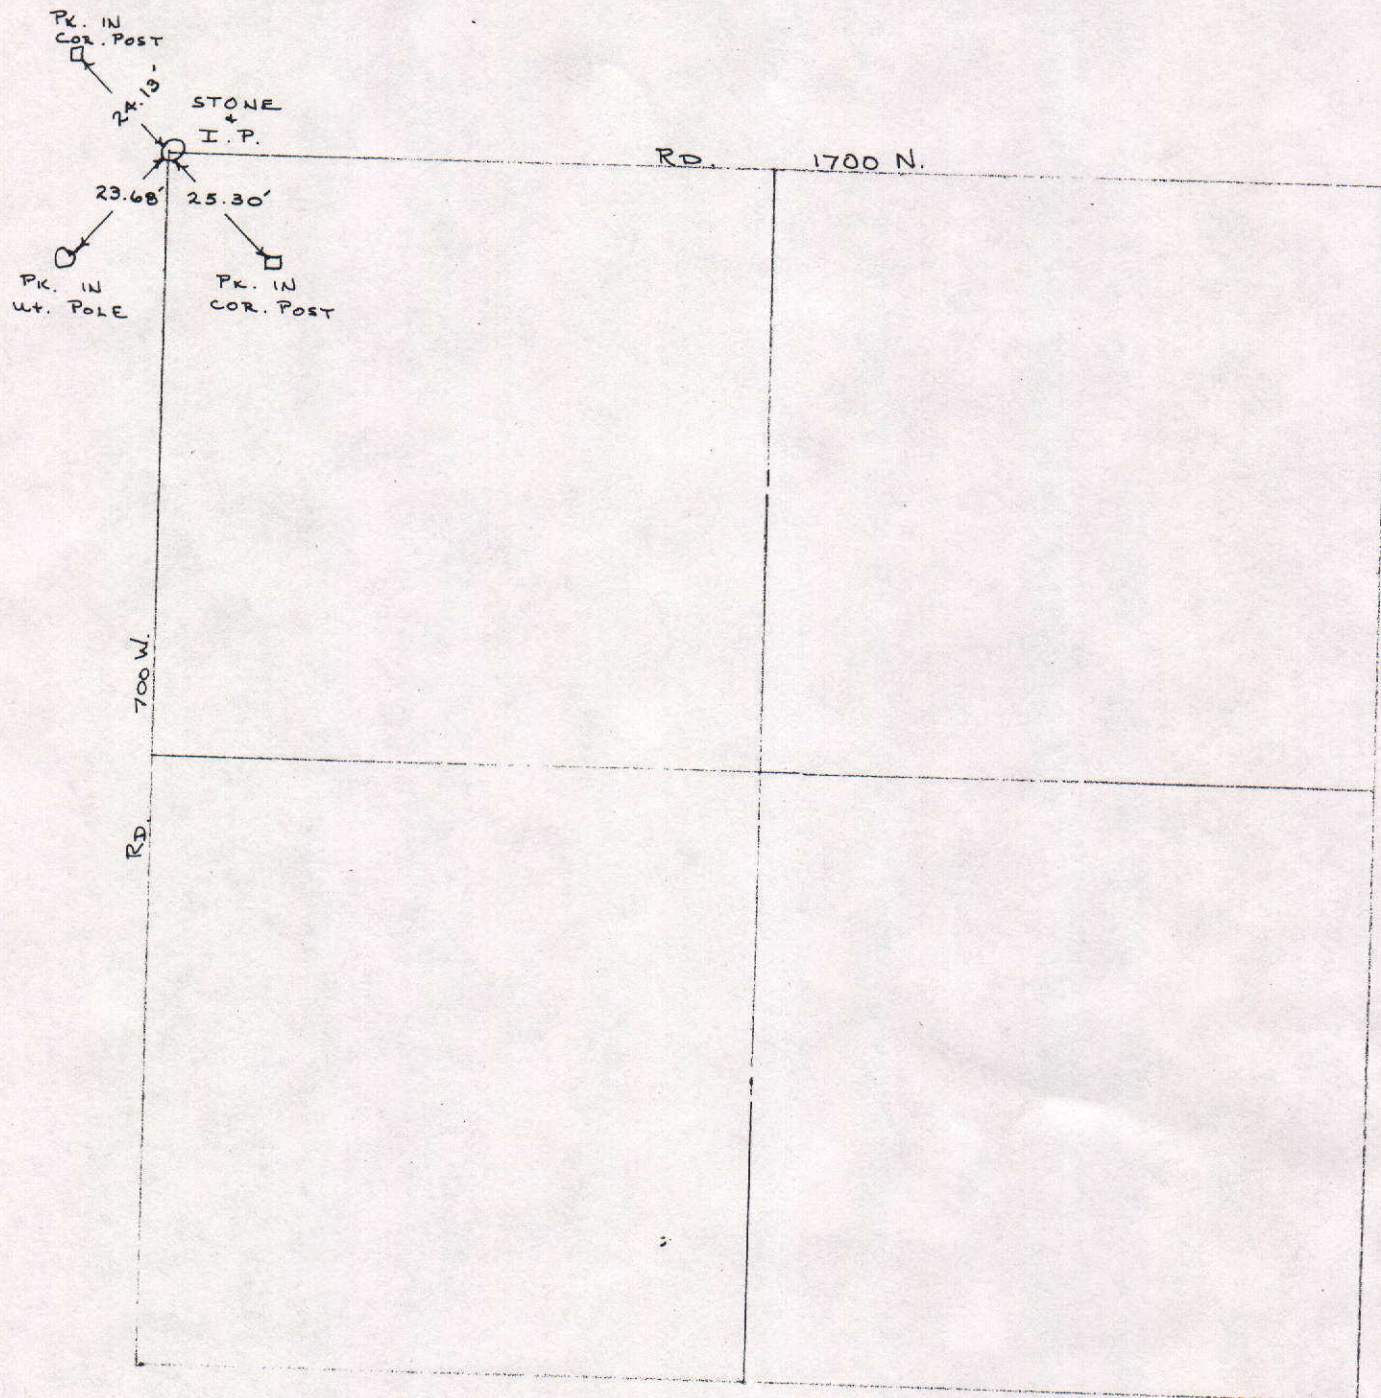

COUNTY SURVEYOR'S - SECTION CORNER TIES

SECTION	TOWNSHIP	RANGE	BOOK	PAGE	ELEVATION	UC ZONE	STATE PLANE COORD	LATITUDE	LONGITUDE
24	22	6				X=	Y=		

John Strecher Ditch



P.R. Nail 1' up
on N.E. Side of
Q T.P.

31.65'

R.R. Spike

Co. Rd. 7000 N.


1/2 mile N.

Co. Rd. 1600 N.

Tied by: M.C. - R.W. Date: 8-15-02
 Drawn by: M.C. Date: 8-15-02
 Checked by: _____ Date: _____

DESCRIPTION OF MONUMENT

Rail Road Spike 3" Below
 Asphalt Road.

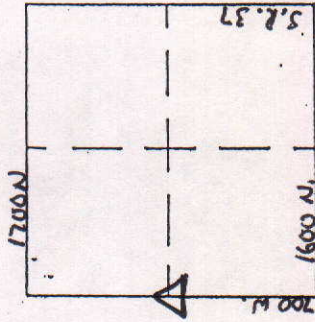

MARKER LOCATION


Approved: _____ Date: _____
 COUNTY SURVEYOR

COUNTY SURVEYOR'S - SECTION CORNER TIES

SECTION	TOWNSHIP	RANGE	BOOK	PAGE	ELEVATION	UC ZONE	STATE PLANE COORD	LATITUDE	LONGITUDE
24	22N	6E					X= Y=		

 NORTH
 SCALE 1" = 40'
 SHEET ___ OF ___ SHEETS
 Tied by: _____ Date: _____
 Drawn by: DAN Date: 2-10-93
 Checked by: _____ Date: _____

DESCRIPTION OF MONUMENT

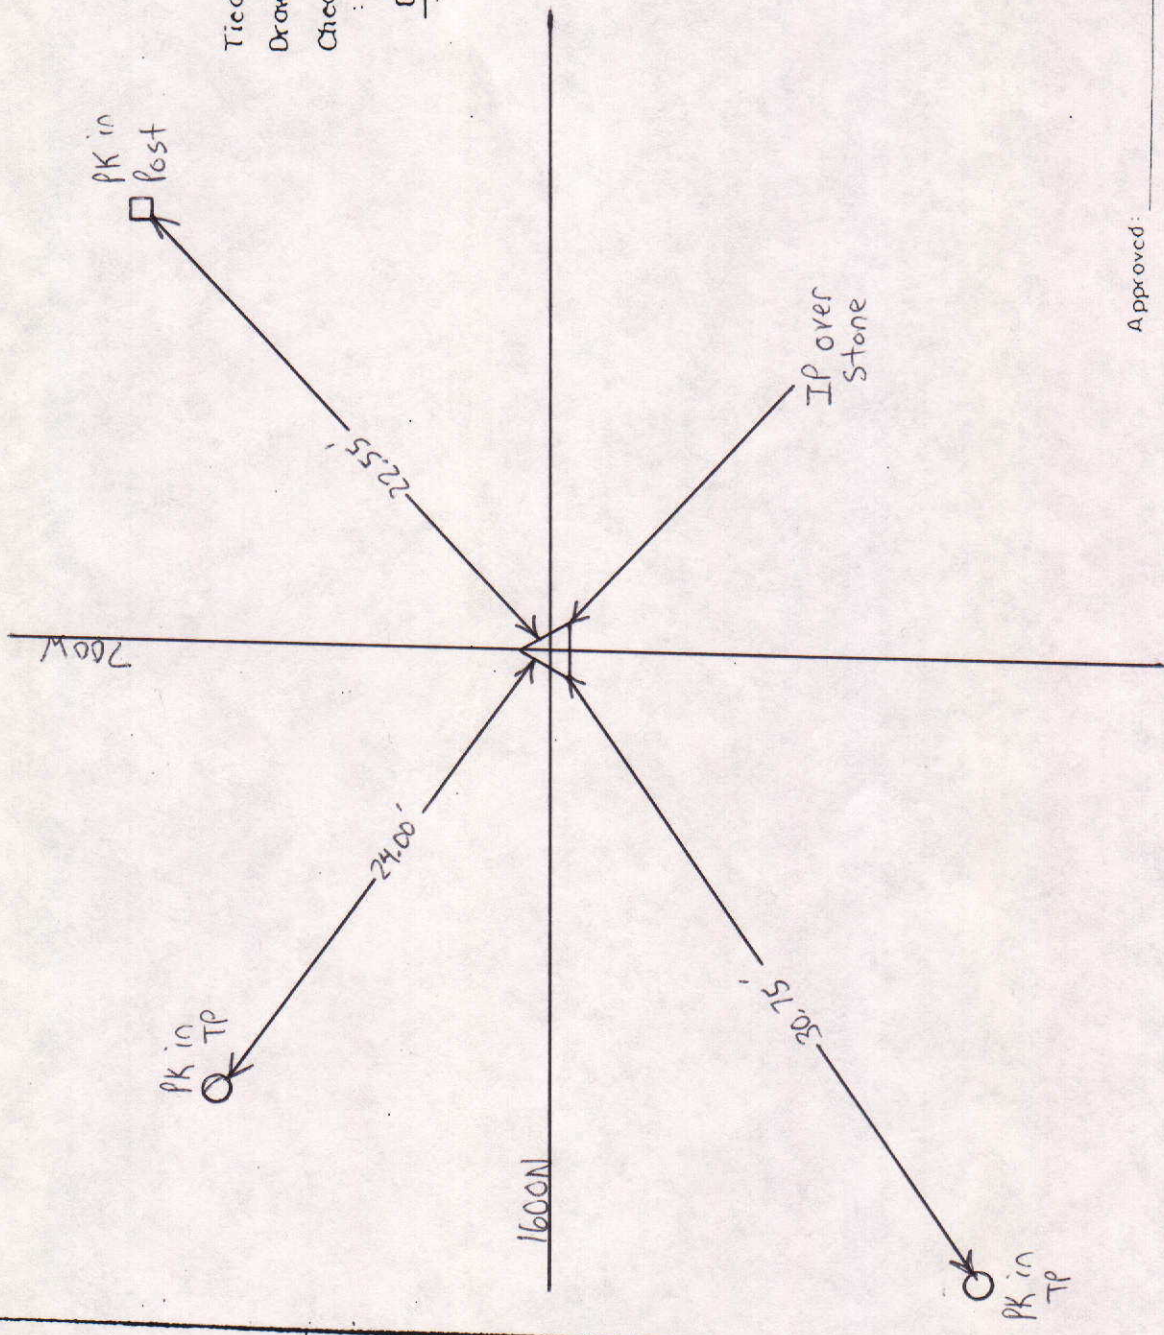

Approved: _____ Date: _____
 COUNTY SURVEYOR