


SEC.34, TWP.2IN., R.8E.


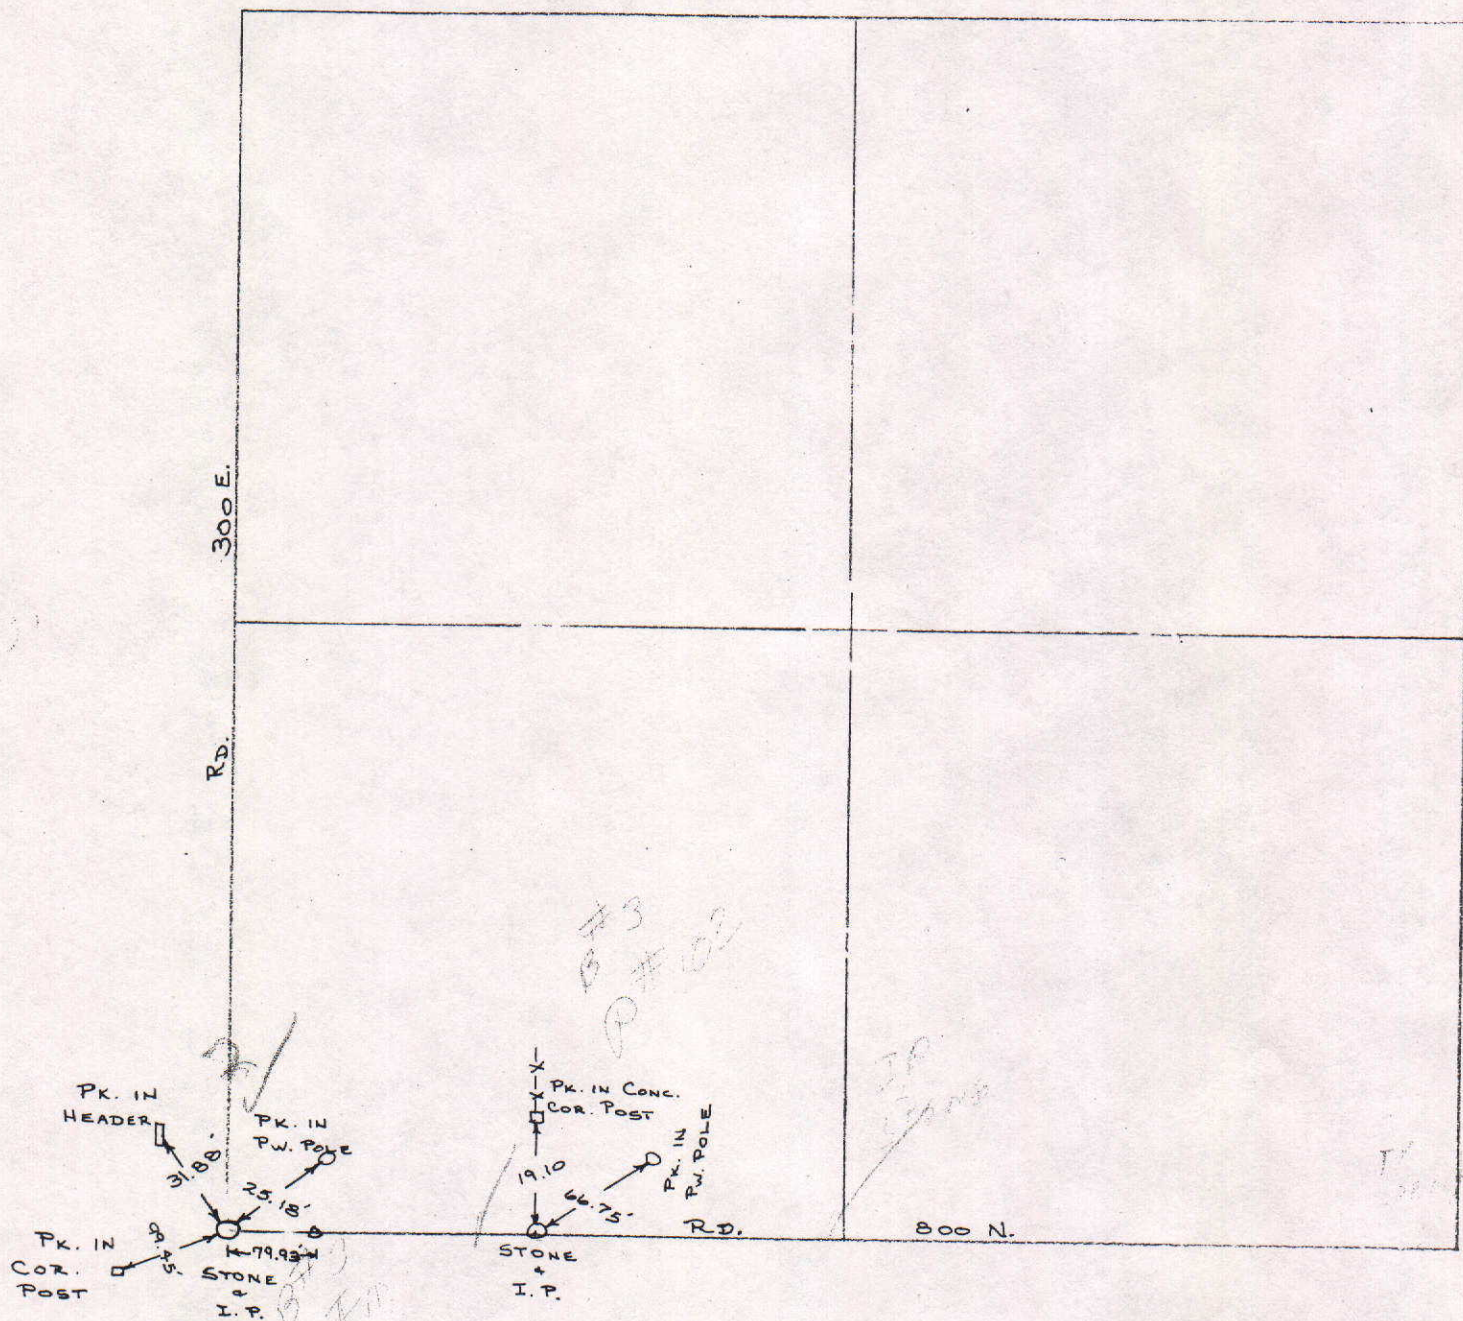


COUNTY SURVEYOR'S - SECTION CORNER TIES

SECTION	TOWNSHIP	RANGE	BOOK	PAGE	ELEVATION	UC ZONE	STATE PLANE COORD	LATITUDE	LONGITUDE
34	21	8					X=		
							Y=		

 NORTH
 SCALE 1" = 40'
 SHEET ___ OF ___ SHEETS
 Tied by: _____ Date: _____
 Drawn by: BAN Date: 2-9-93
 Checked by: _____ Date: _____

DESCRIPTION OF MONUMENT

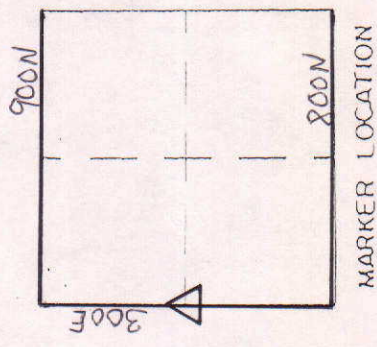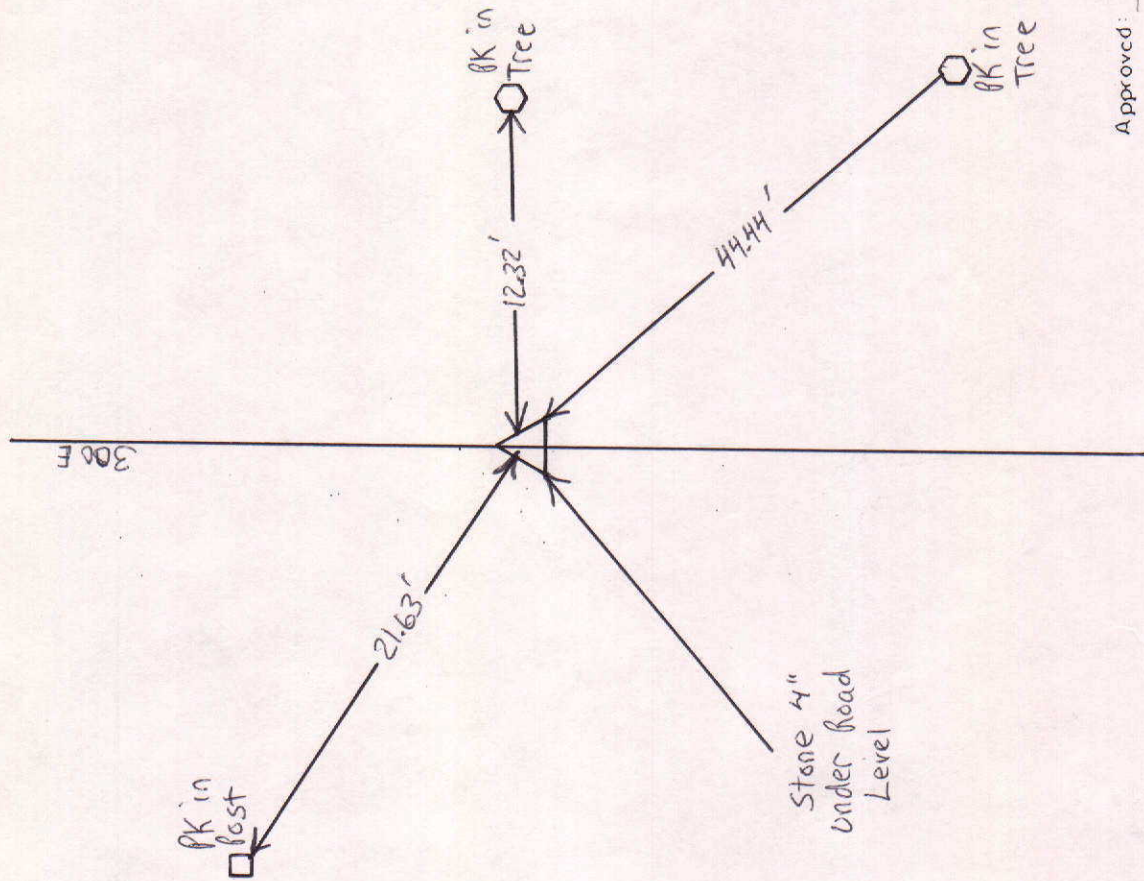

Approved: _____ Date: _____
 COUNTY SURVEYOR

COUNTY SURVEYOR'S - SECTION CORNER TIES

SECTION	TOWNSHIP	RANGE	BOOK	PAGE	ELEVATION	UC ZONE	STATE PLANE COORD	LATITUDE	LONGITUDE
34	21	8					X=		
							Y=		





NORTH

SCALE 1" = 40'

SHEET ___ OF ___ SHEETS

Tied by: _____ Date: _____
 Drawn by: J.S. Date: 8-23-93
 Checked by: _____ Date: _____

DESCRIPTION OF MONUMENT

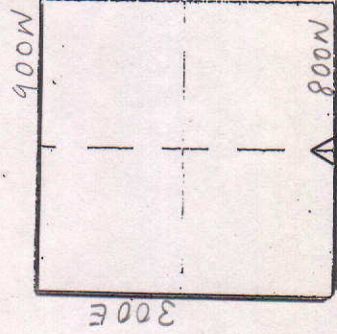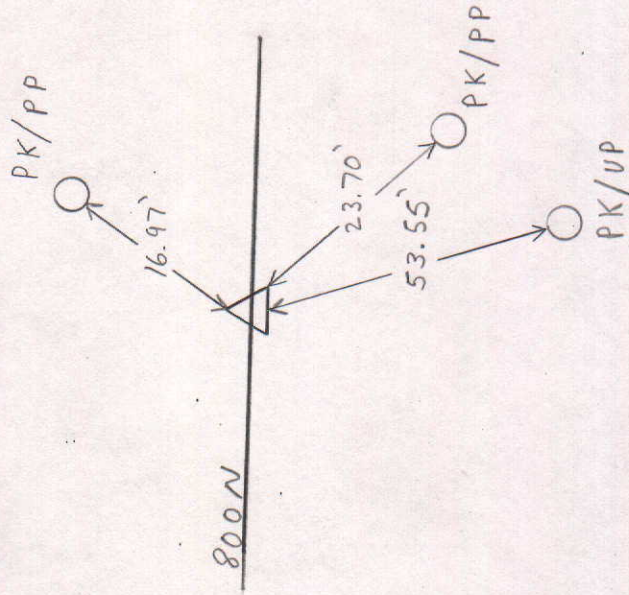


Approved: _____ Date: _____
 COUNTY SURVEYOR

COUNTY SURVEYOR'S - SECTION CORNER TIES

SECTION	TOWNSHIP	RANGE	BOOK	PAGE	ELEVATION	UC ZONE	STATE PLANE COORD	LATITUDE	LONGITUDE
34	21N	8E					X= Y=		

 NORTH
 SCALE 1" = 40'
 SHEET ___ OF ___ SHEETS
 Tied by: _____ Date: _____
 Drawn by: BAN Date: 2-9-93
 Checked by: _____ Date: _____

DESCRIPTION OF MONUMENT

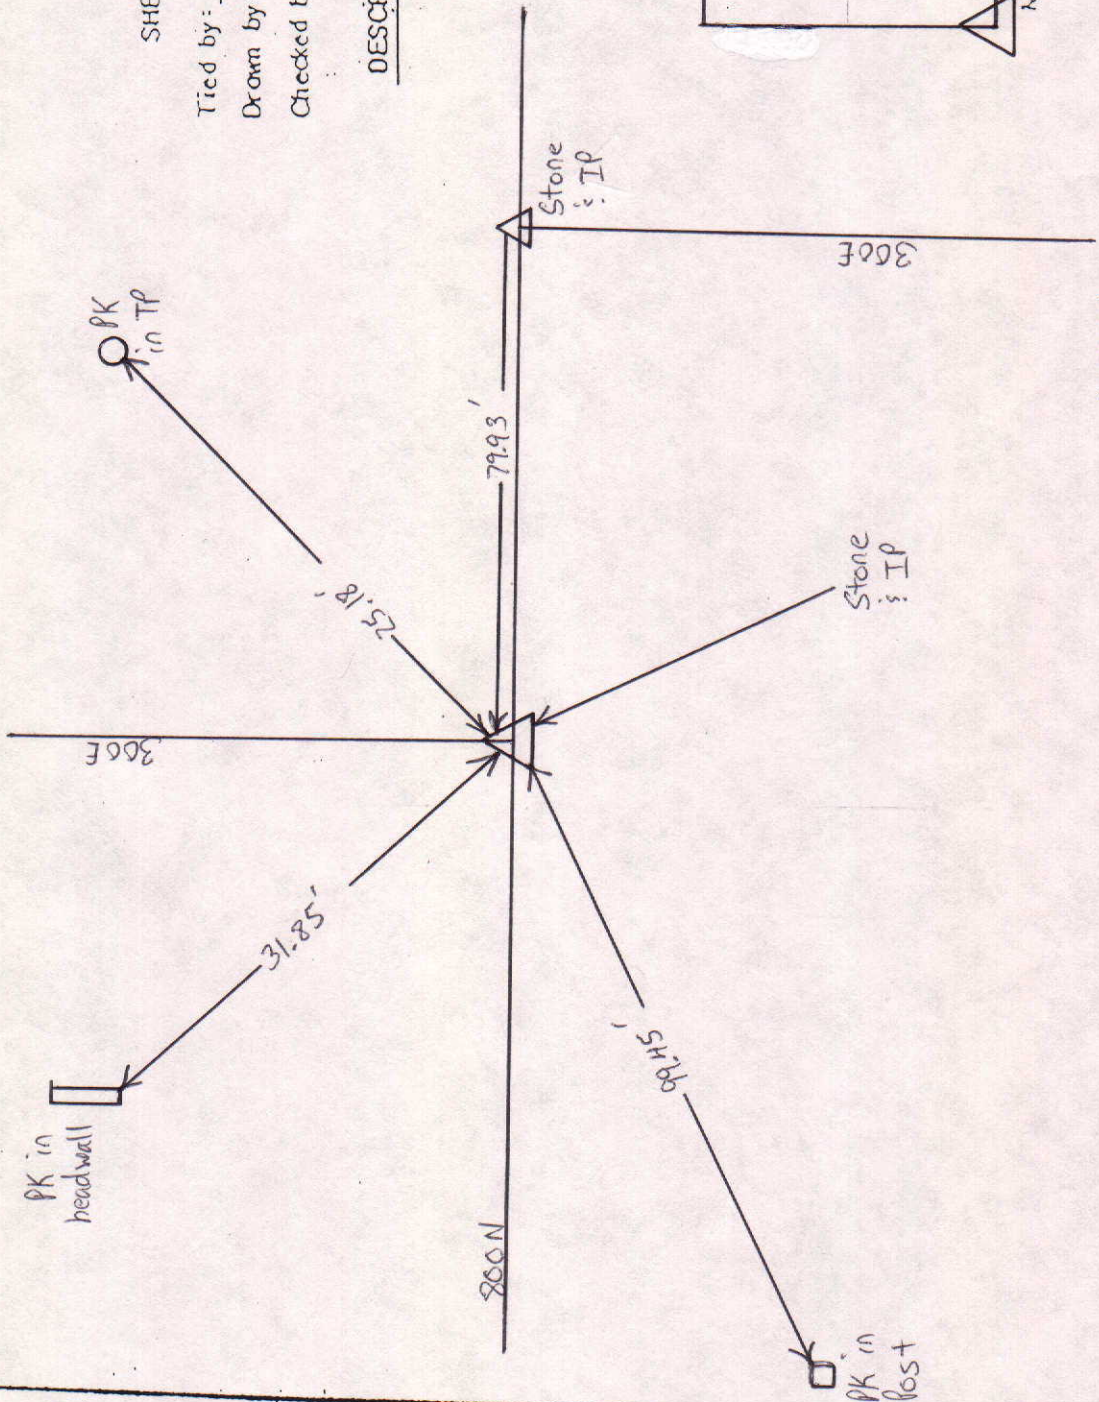



Approved: _____ Date: _____
 COUNTY SURVEYOR

COUNTY SURVEYOR'S - SECTION CORNER TIES

SECTION	TOWNSHIP	RANGE	BOOK	PAGE	ELEVATION	UC ZONE	STATE PLANE COORD	LATITUDE	LONGITUDE
34	21	8					X= Y=		

 NORTH
 SCALE 1" = 40'
 SHEET ___ OF ___ SHEETS
 Tied by: _____ Date: _____
 Drawn by: BAN Date: 2-9-93
 Checked by: _____ Date: _____

DESCRIPTION OF MONUMENT

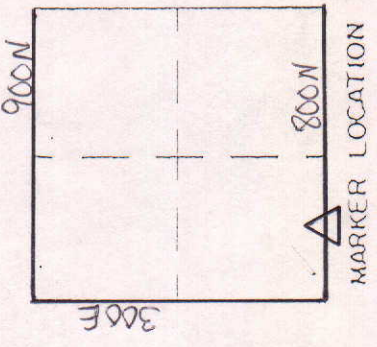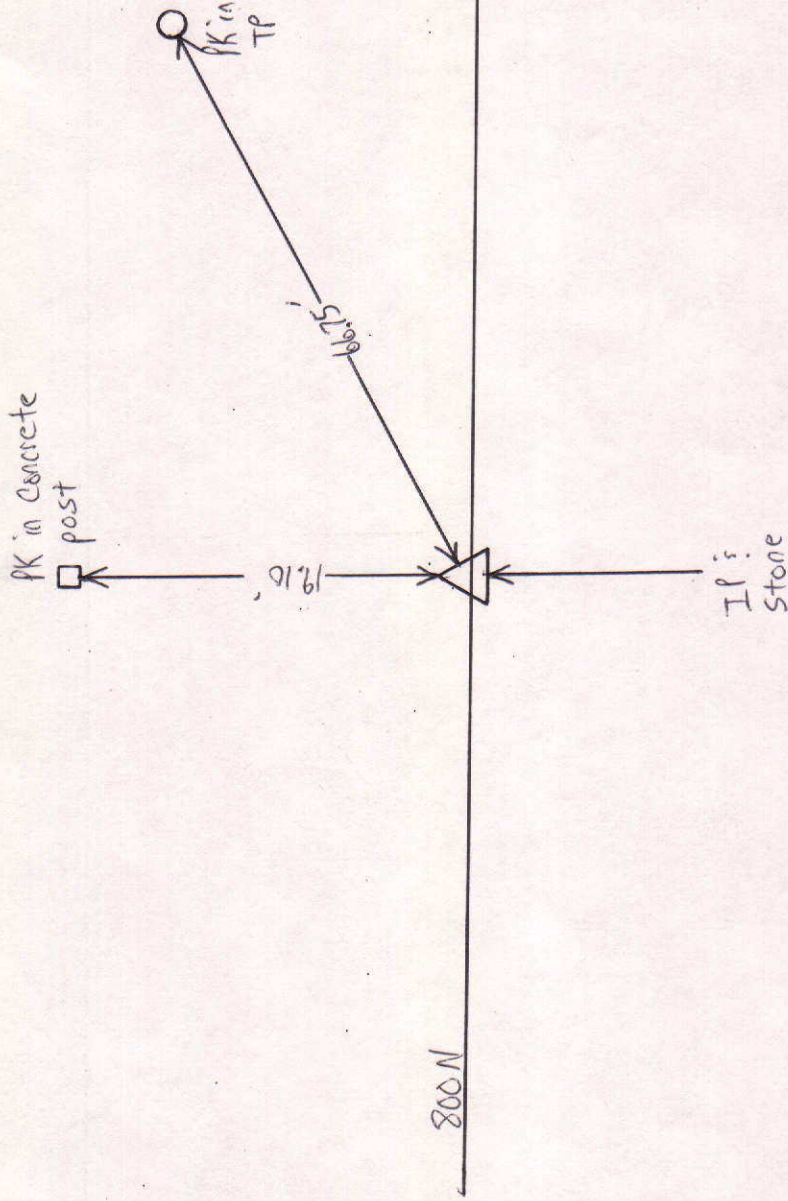

Approved: _____ Date: _____
 COUNTY SURVEYOR