


SEC. 24, TWP. 21N. R. 6 E.



COUNTY SURVEYOR'S - SECTION CORNER TIES

SECTION	TOWNSHIP	RANGE	BOOK	PAGE	ELEVATION	UC ZONE	STATE PLANE COORD	LATITUDE	LONGITUDE
24	21	6					X= Y=		

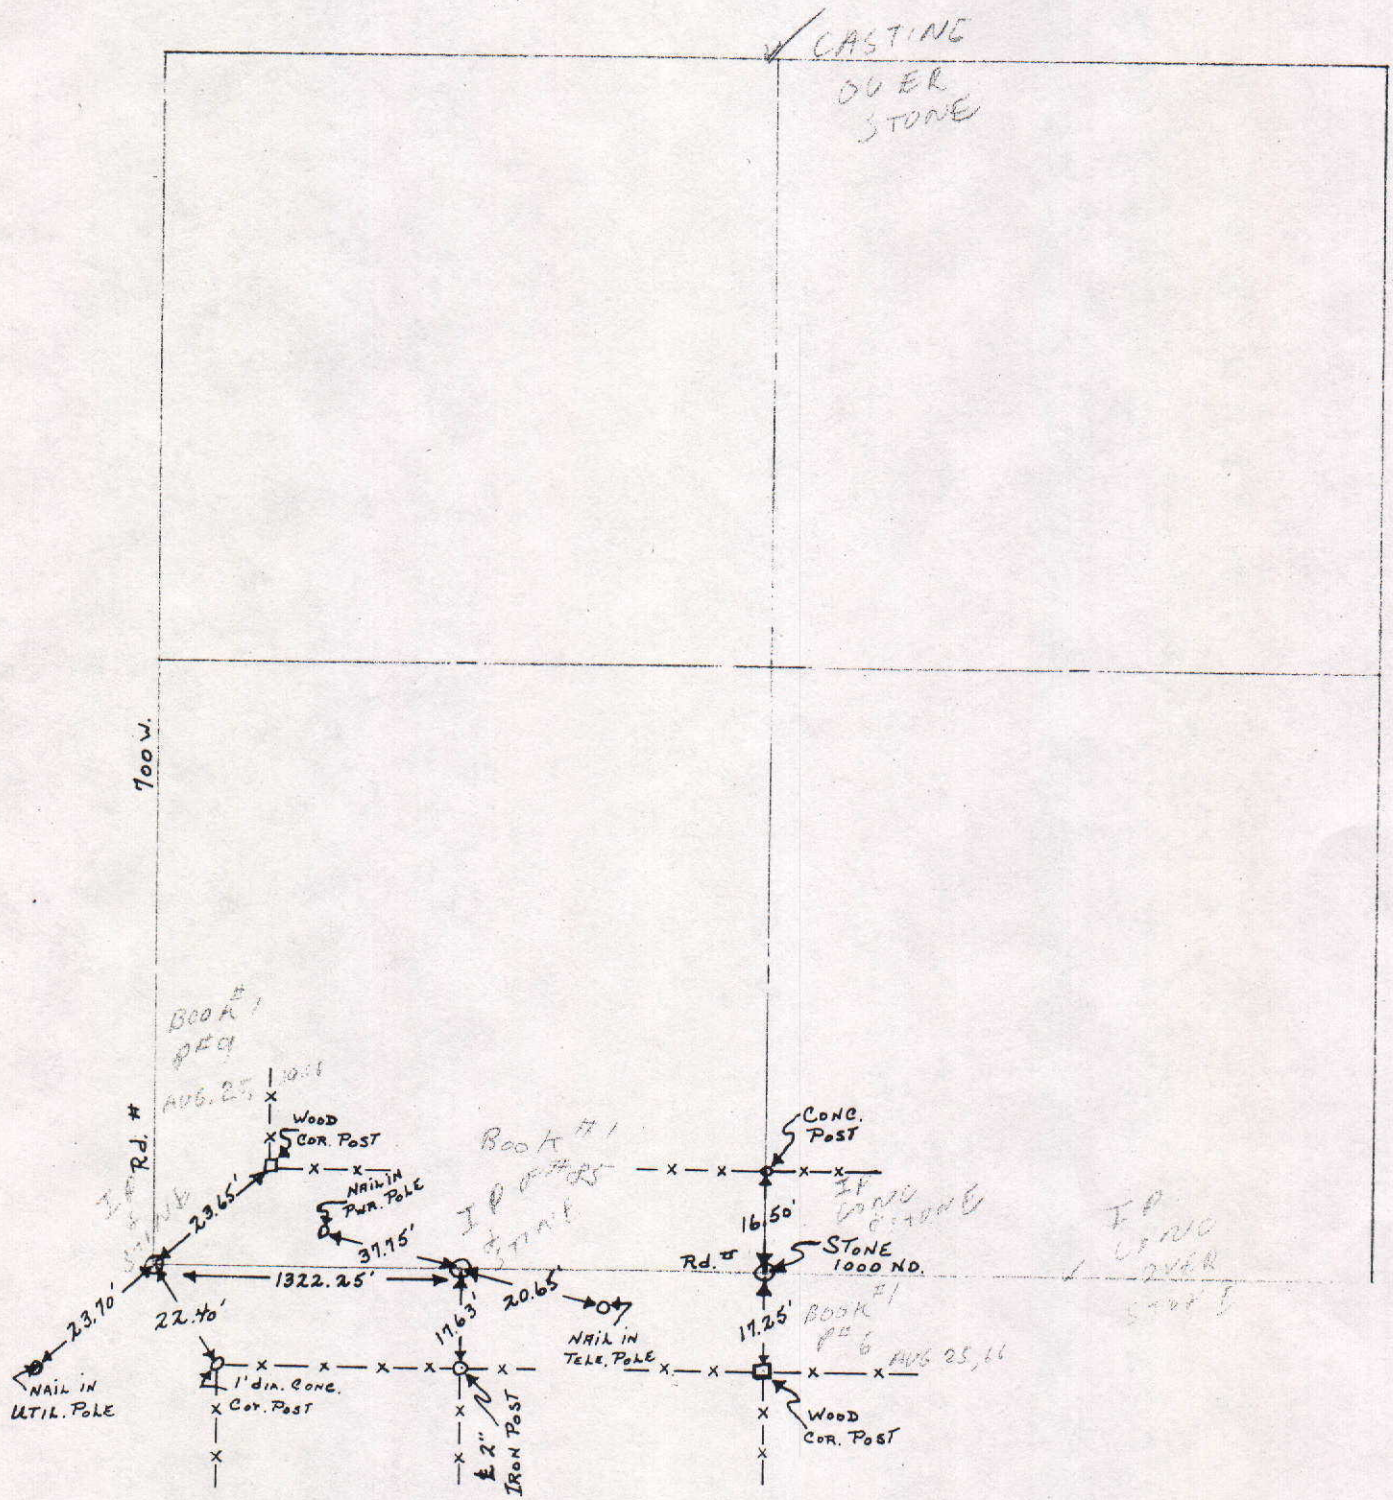

NORTH

SCALE 1" = 40'



SHEET ___ OF ___ SHEETS

Tied by: _____ Date: _____

Drawn by: BAN Date: 1-22-93

Checked by: _____ Date: _____

DESCRIPTION OF MONUMENT

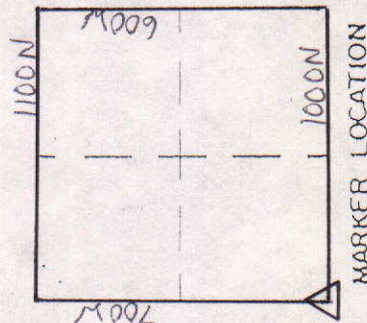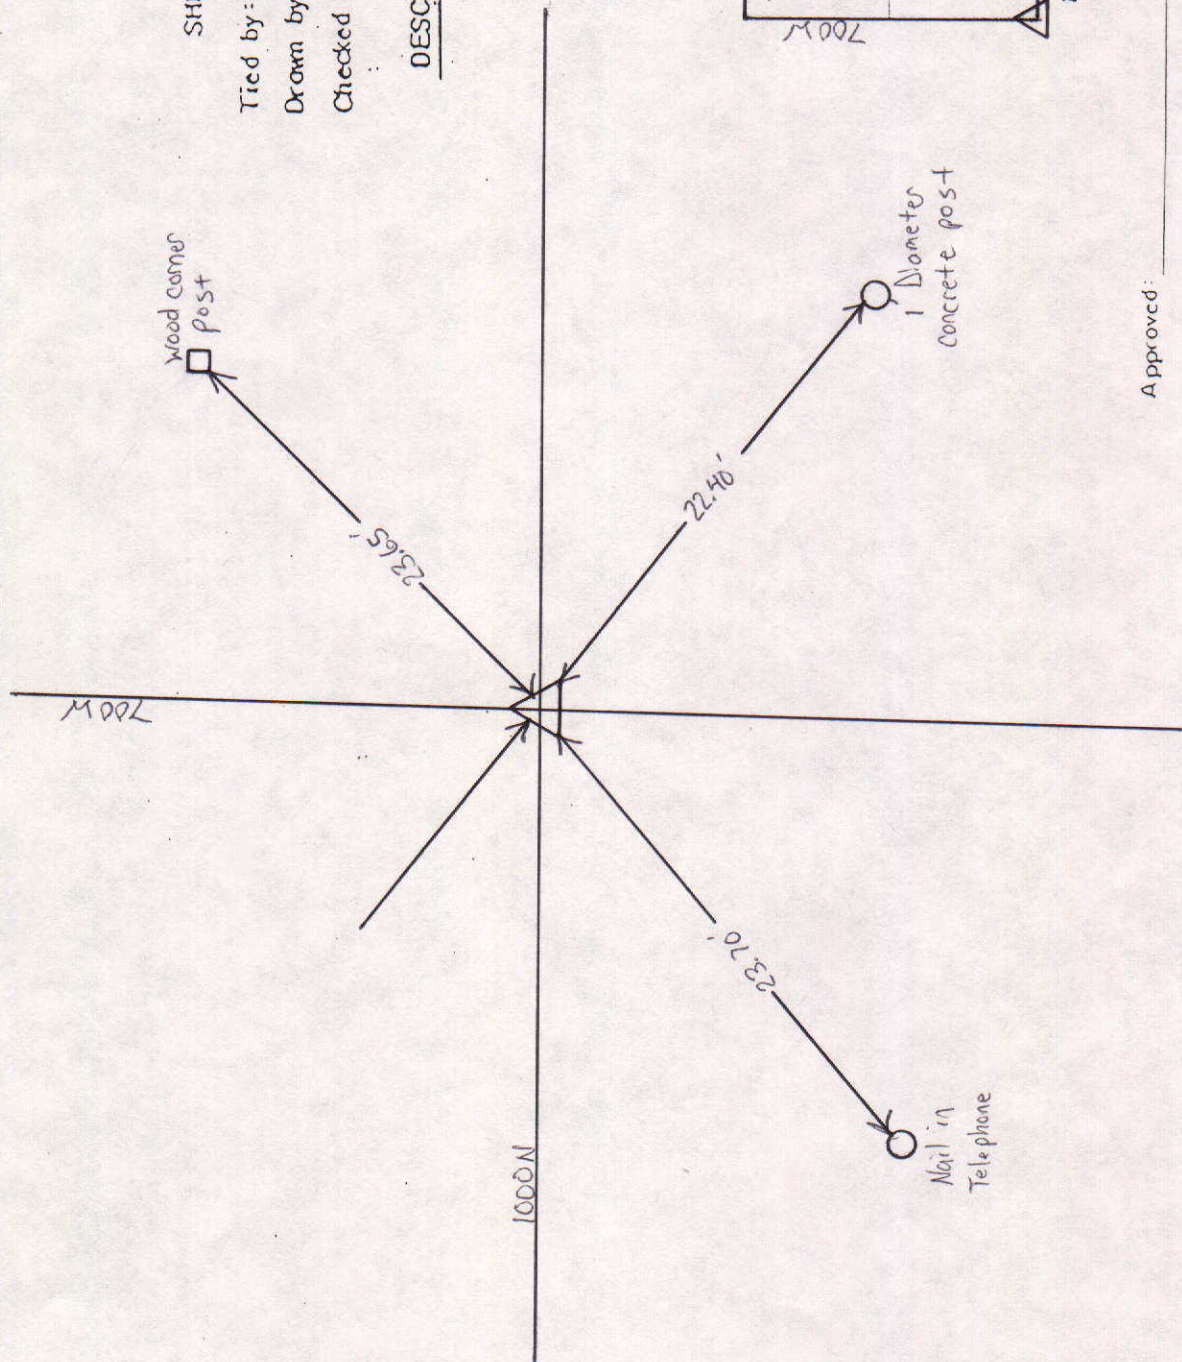

Approved: _____ Date: _____



COUNTY SURVEYOR

COUNTY SURVEYOR'S - SECTION CORNER TIES

SECTION	TOWNSHIP	RANGE	BOOK	PAGE	ELEVATION	UC ZONE STATE PLANE COORD		LATITUDE	LONGITUDE
24	21	6				X=	Y=		

NORTH
 SCALE 1" = 40'
 SHEET ___ OF ___ SHEETS
 Tied by: _____ Date: _____
 Drawn by: BAN Date: 1-22-93
 Checked by: _____ Date: _____


DESCRIPTION OF MONUMENT

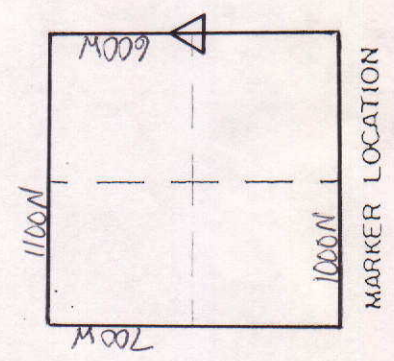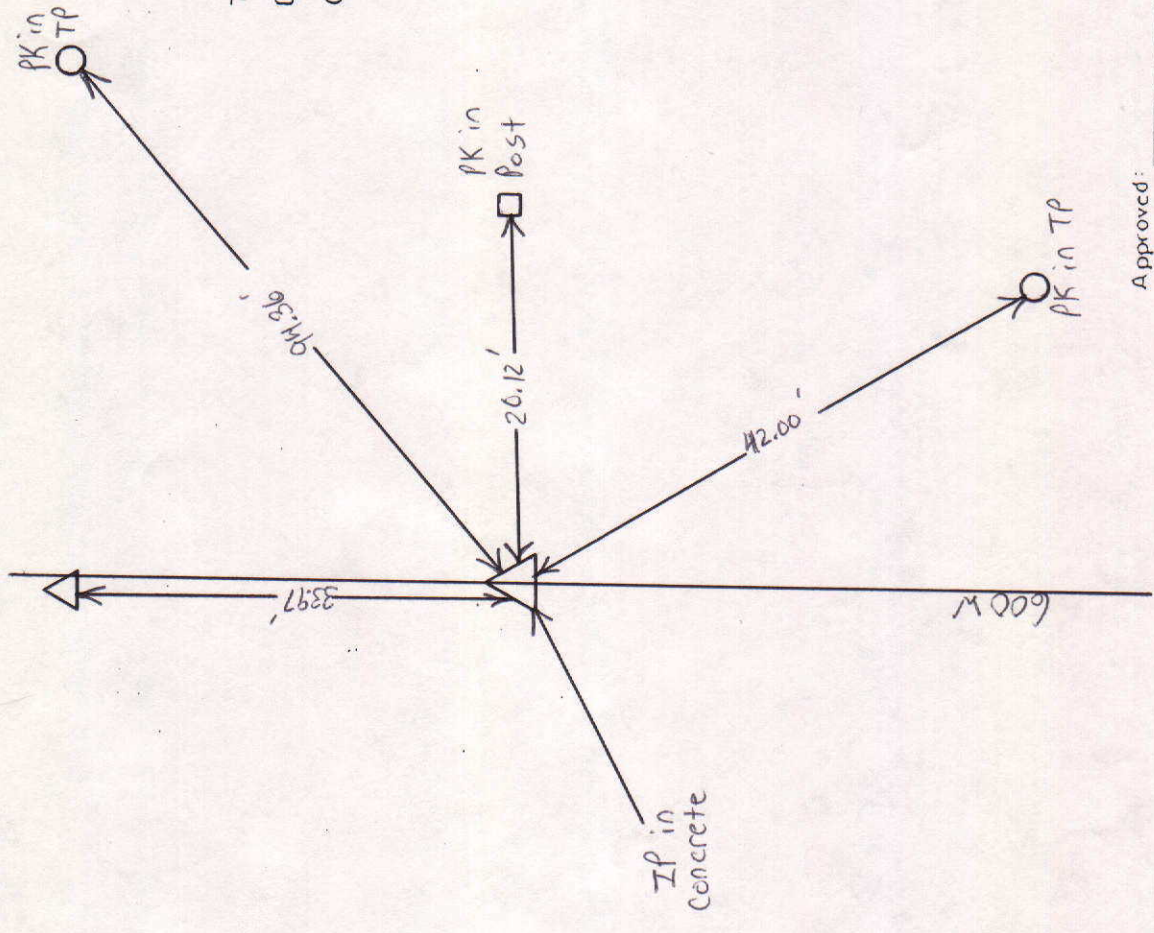

Approved: _____ Date: _____
 COUNTY SURVEYOR

COUNTY SURVEYOR'S - SECTION CORNER TIES


SECTION	TOWNSHIP	RANGE	BOOK	PAGE	ELEVATION	UC ZONE	STATE PLANE COORD	LATITUDE	LONGITUDE
24	21 N	6 E	23	29			X = Y =		

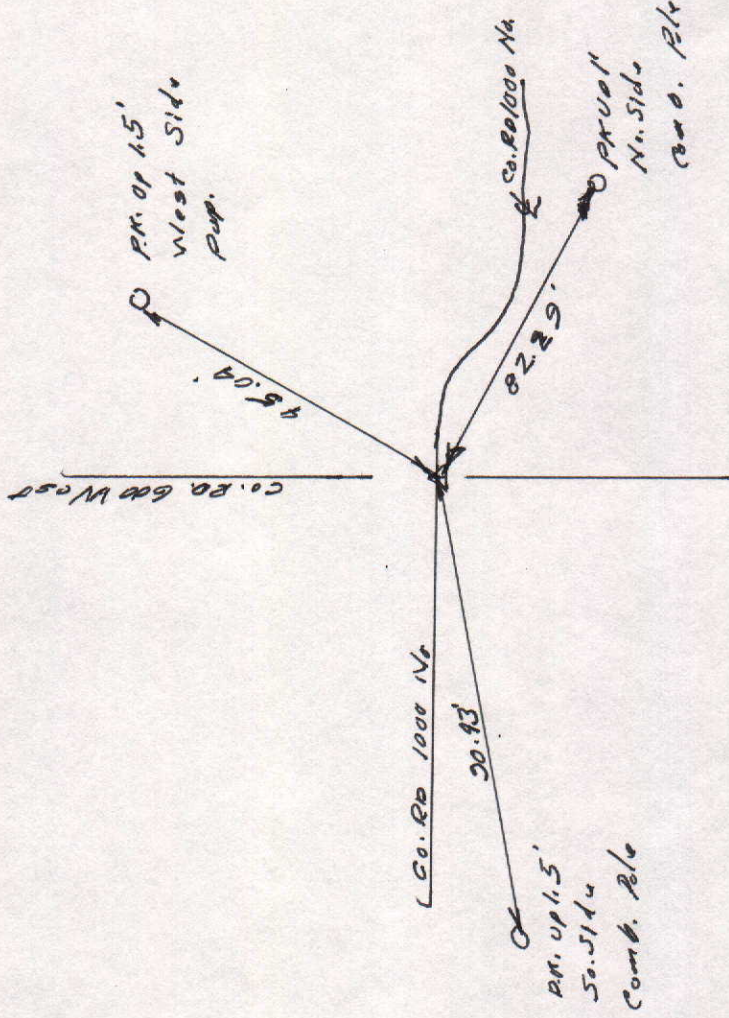

Tied by: LPJY Date: 8-2-97
 Drawn by: LP Date: 8-26-27
 Checked by: _____ Date: _____

DESCRIPTION OF MONUMENT

1/2" Iron Pipe flush asphalt

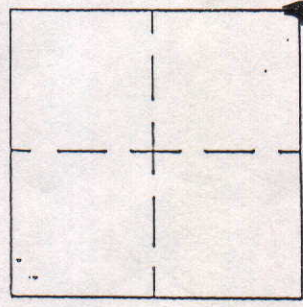

MARKER LOCATION


Approved: _____ Date: _____
 COUNTY SURVEYOR

COUNTY SURVEYOR'S - SECTION CORNER TIES

SECTION	TOWNSHIP	RANGE	BOOK	PAGE	ELEVATION	UC ZONE	STATE PLANE COORD	LATITUDE	LONGITUDE
24	21	6				X=	Y=		

 NORTH
 SCALE 1" = 40'
 SHEET ___ OF ___ SHEETS
 Tied by: _____ Date: _____
 Drawn by: BAN Date: 1-22-93
 Checked by: _____ Date: _____

DESCRIPTION OF MONUMENT

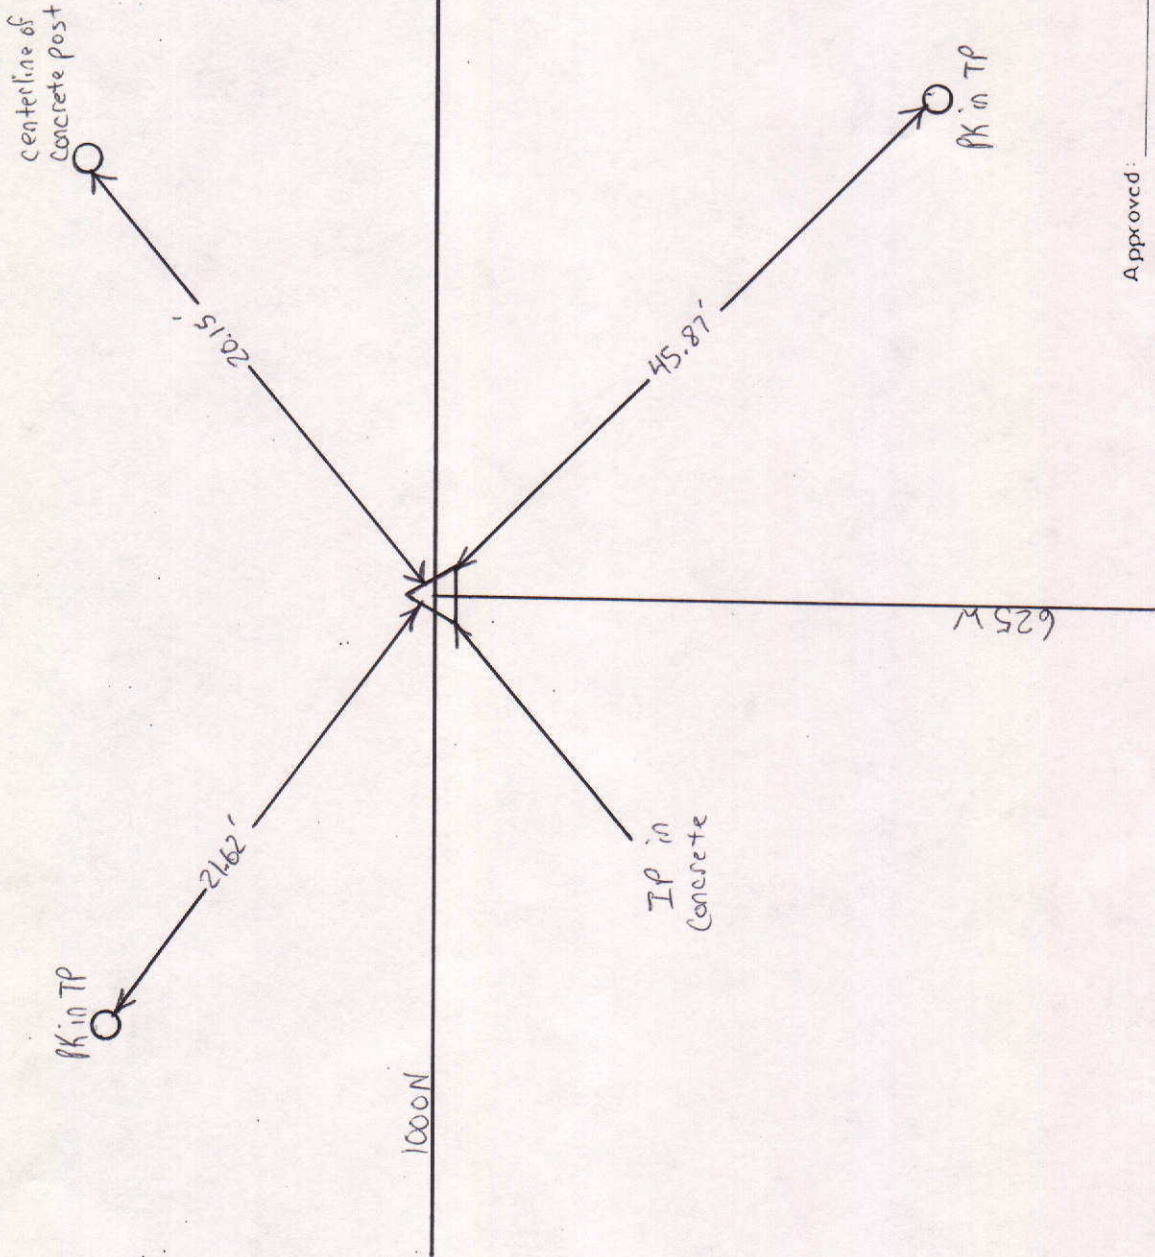

Approved: _____ Date: _____
 COUNTY SURVEYOR


COUNTY SURVEYOR'S - SECTION CORNER TIES

SECTION	TOWNSHIP	RANGE	BOOK	PAGE	ELEVATION	UC ZONE	STATE PLANE COORD	LATITUDE	LONGITUDE
24	21 N	6 E	21	30			X=	Y=	



P.K. 0p 2.5'
West Side


P.K. 0p 1'
So. Side
cont. 13.4

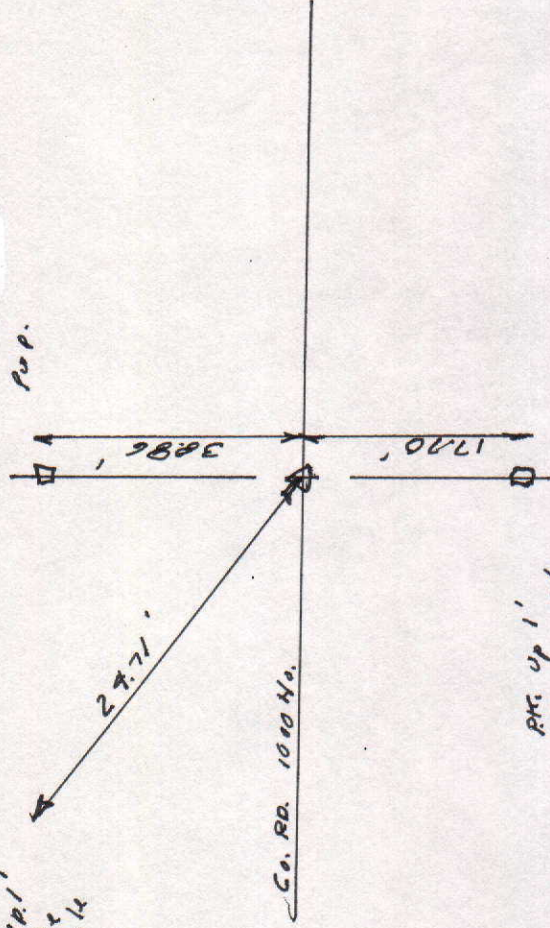

P.K. 0p 1'
East Side
10" Con. Post

DESCRIPTION OF MONUMENT

3/4" I.P. Flush with Ground

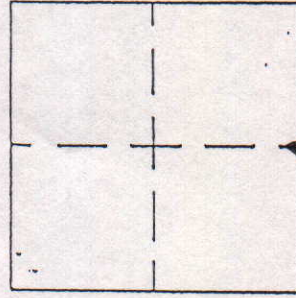

MARKER LOCATION

Approved: _____ Date: _____


COUNTY SURVEYOR

COUNTY SURVEYOR'S - SECTION CORNER TIES

SECTION	TOWNSHIP	RANGE	BOOK	PAGE	ELEVATION	UC ZONE	STATE PLANE COORD	LATITUDE	LONGITUDE
24	21	6				X=	Y=		

 NORTH
 SCALE 1" = 40'
 SHEET ___ OF ___ SHEETS
 Tied by: _____ Date: _____
 Drawn by: BAN Date: 1-22-93
 Checked by: _____ Date: _____


DESCRIPTION OF MONUMENT

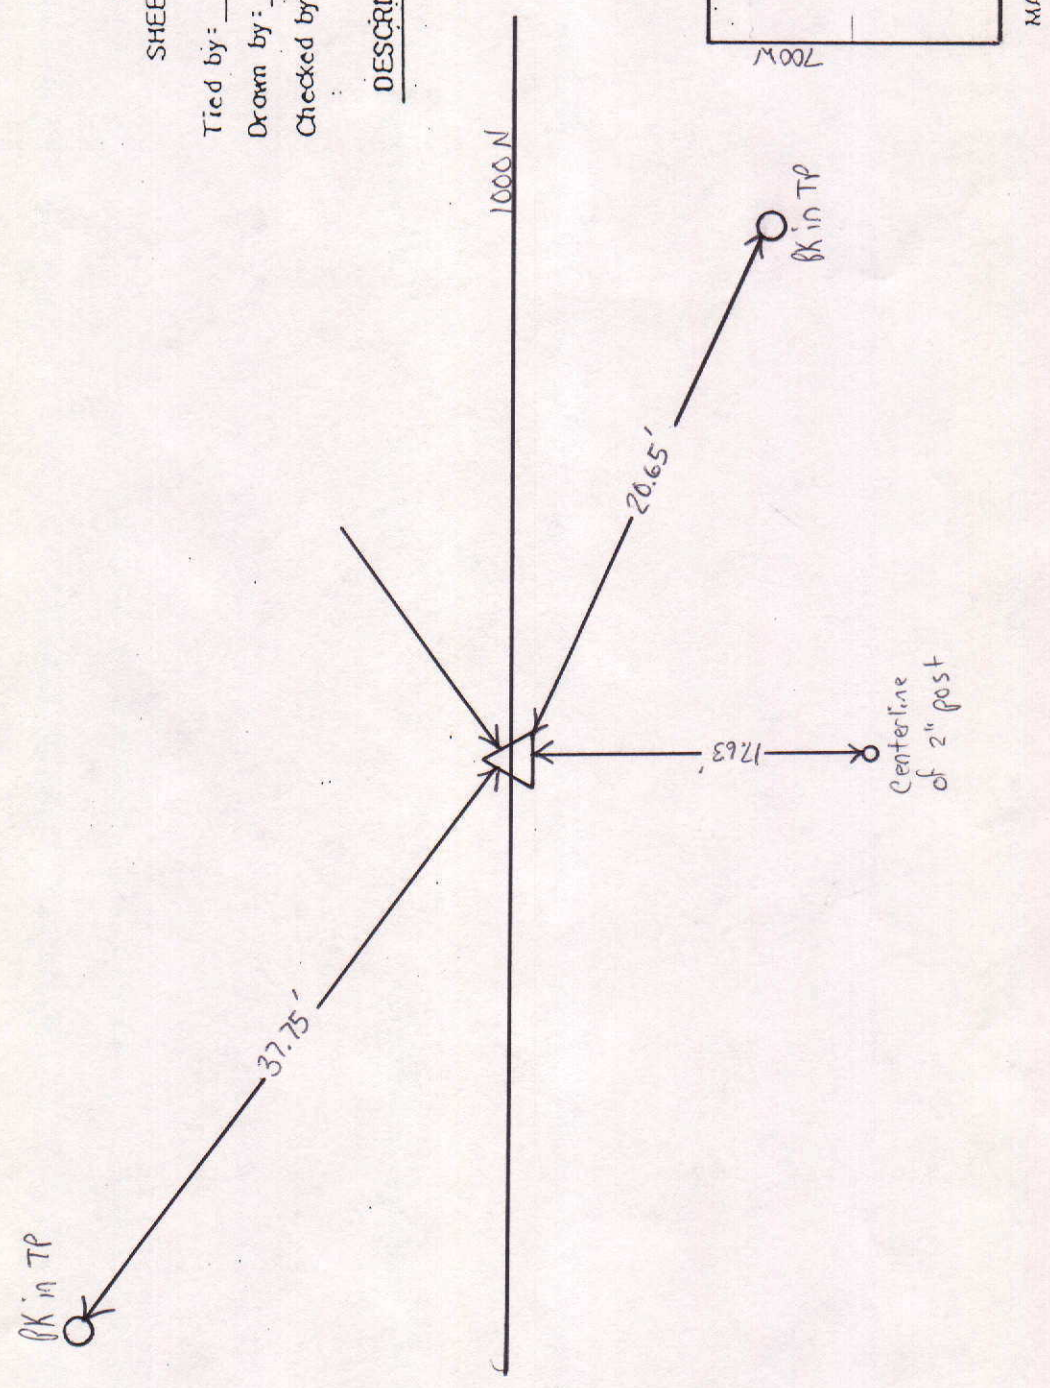

Approved: _____ Date: _____
 COUNTY SURVEYOR

COUNTY SURVEYOR'S - SECTION CORNER TIES


SECTION	TOWNSHIP	RANGE	BOOK	PAGE	ELEVATION	UC ZONE	STATE PLANE COORD	LATITUDE	LONGITUDE
24	21 N	6 E	21	33			X= Y=		

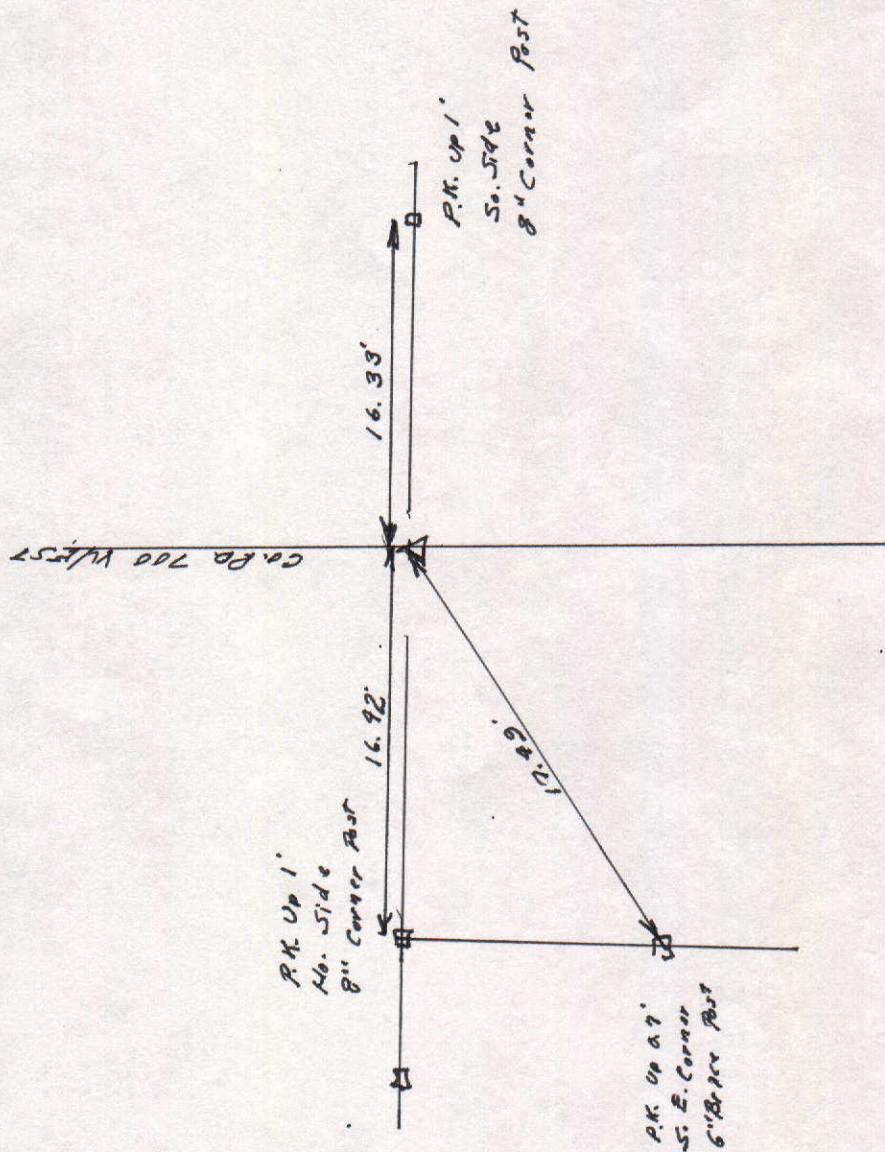

Tied by: L.P. JY Date: 7-11-97
 Drawn by: LP Date: 10-6-97
 Checked by: _____ Date: _____

DESCRIPTION OF MONUMENT

1 1/4" Iron Pipe - Flush Top

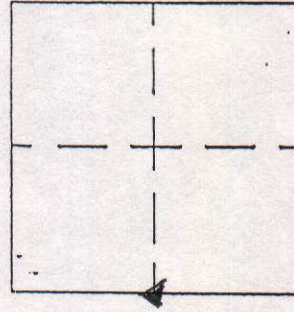

MARKER LOCATION

Approved: _____ Date: _____
 COUNTY SURVEYOR