


SEC. 33, TWP. 21N, R.6E.

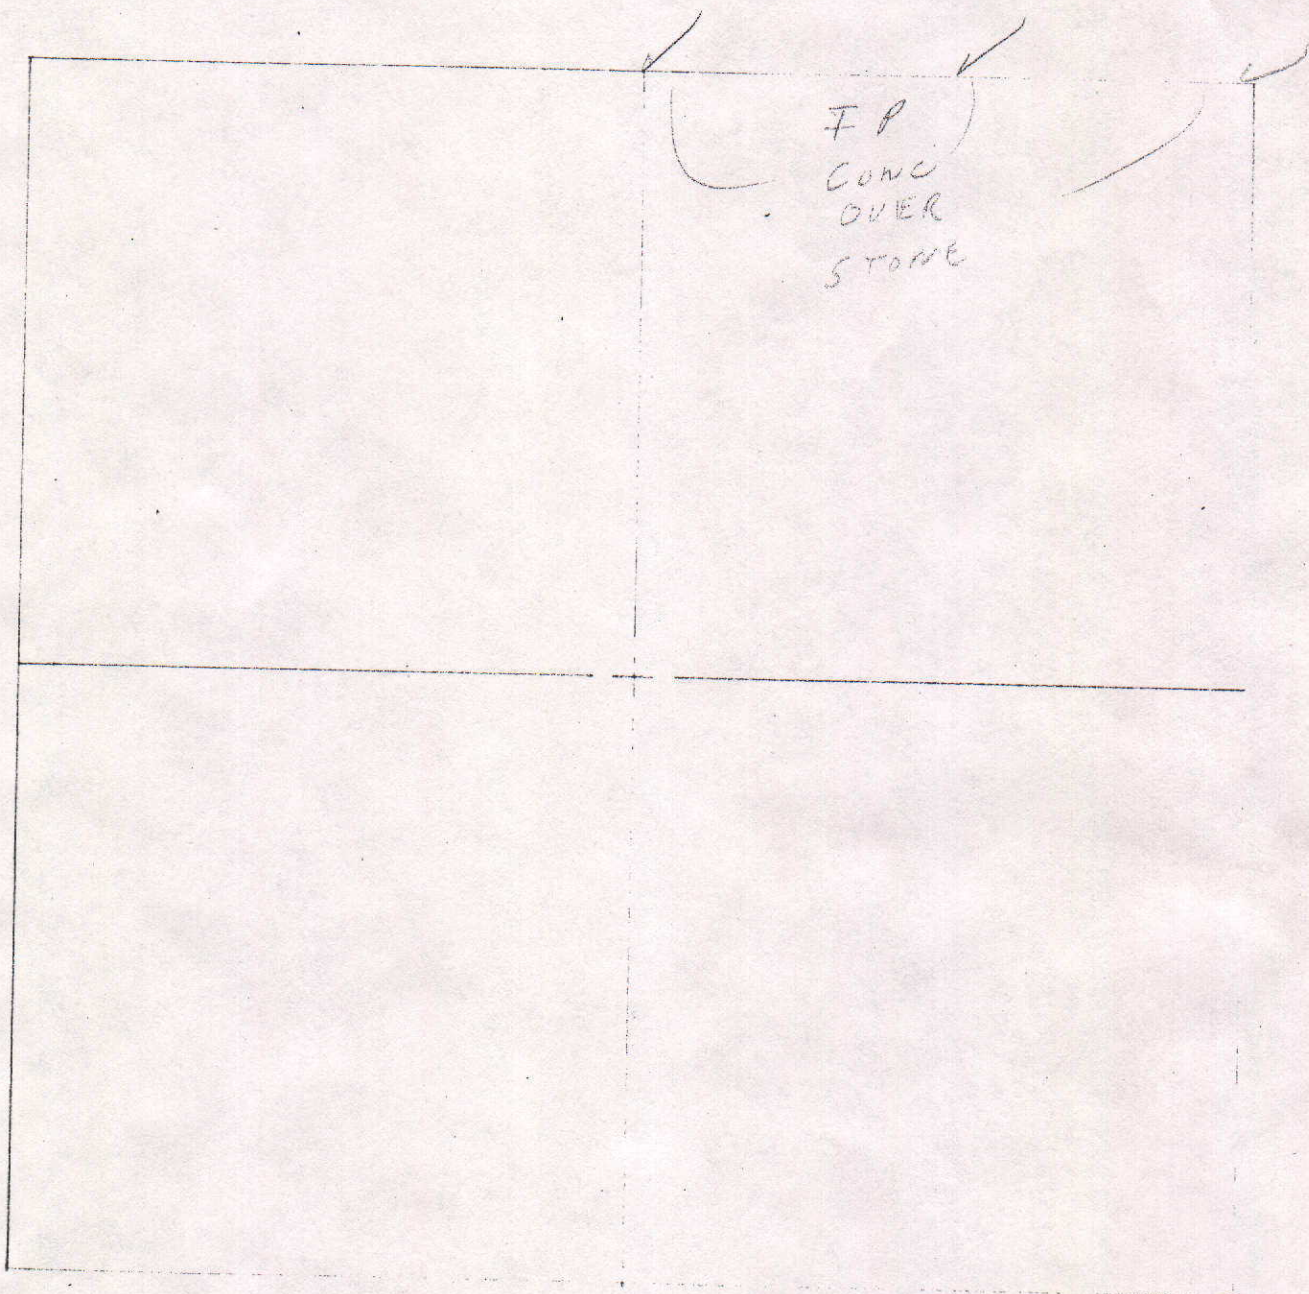

MAD #3

COUNTY SURVEYOR'S - SECTION CORNER TIES



SECTION	TOWNSHIP	RANGE	BOOK	PAGE	ELEVATION	UC ZONE STATE PLANE COORD	LATITUDE	LONGITUDE
33	21N	6E				X =	Y =	

NORTH
SCALE 1" = 40'
SHEET ___ OF ___ SHEETS

Tied by: L.R. J.B.H. Date: 12-12-24
Drawn by: L.R. Date: 12-12-24
Checked by: _____ Date: _____

DESCRIPTION OF MONUMENT

Brown Plug 6" Below 4"x4" casting 4" Below Pavement

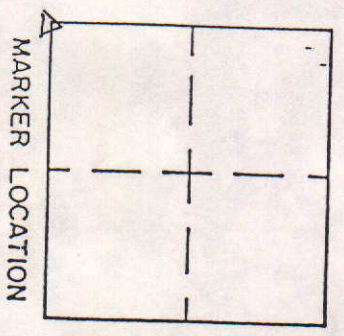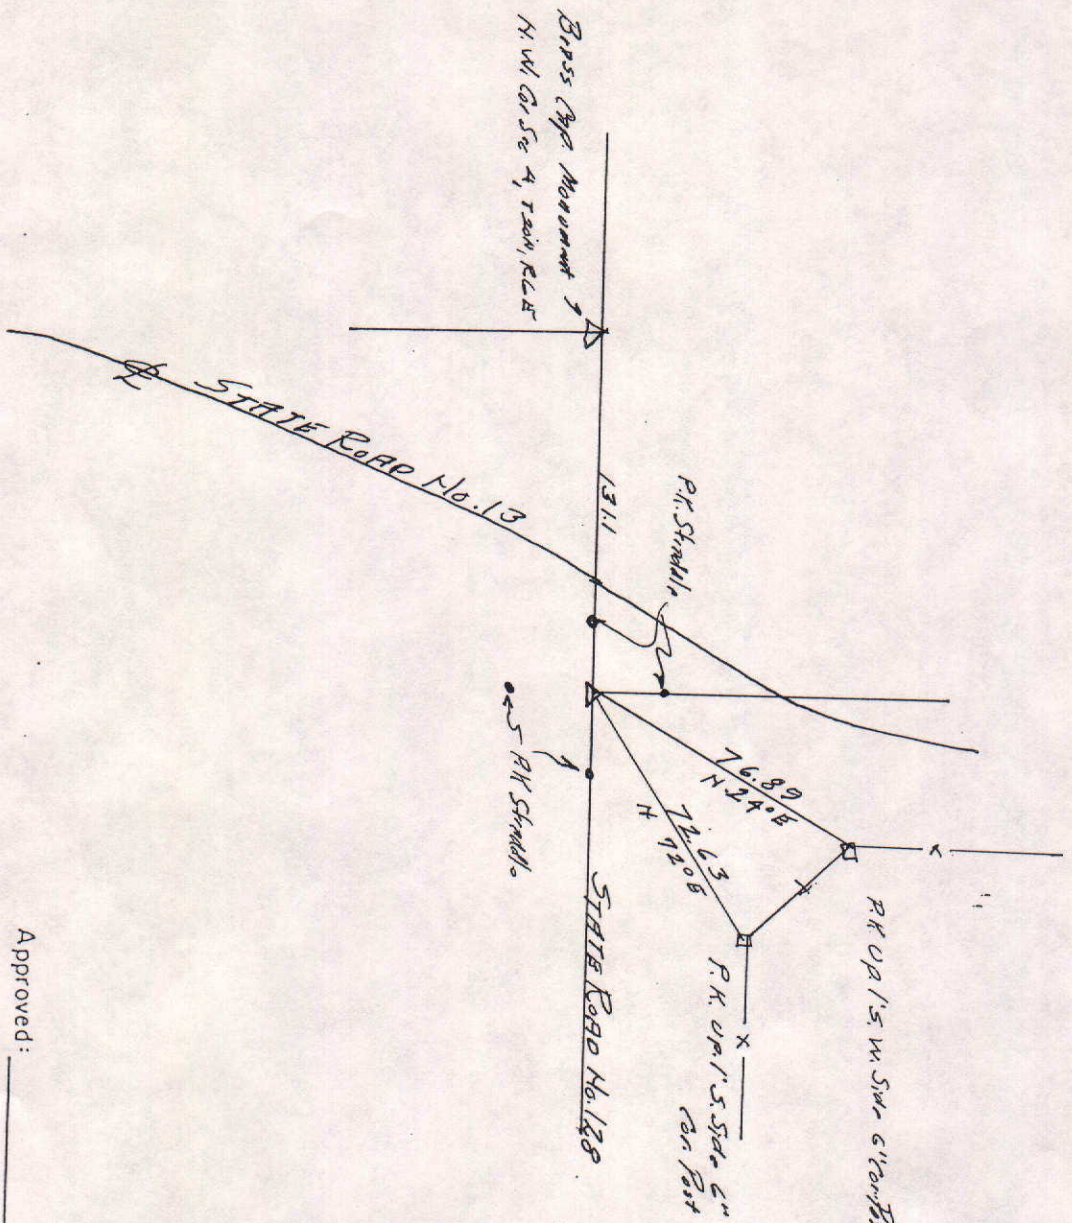

Approved: _____ Date: _____
COUNTY SURVEYOR

COUNTY SURVEYOR'S - SECTION CORNER TIES									
SECTION	TOWNSHIP	RANGE	BOOK	PAGE	ELEVATION	UC ZONE STATE PLANE COORD		LATITUDE	LONGITUDE
33	21N	6E				X =	Y =		

SCALE 1" = 40'

Tied by: Birney, J. McJannet Date: May 1994

Drawn by: Dtnl Date: 8/24/95

Checked by: _____ Date: _____

A diagram of a rectangular field. In the center is a cross formed by two dashed lines. At the top center of the rectangle is a triangle pointing upwards. To the left of the rectangle, the text "MARKER LOCATION" is written vertically.

Approved: _____ Date: _____

COUNTY SURVEYOR

Date: _____