



SEC.15, TWP.18 N, R.7E.

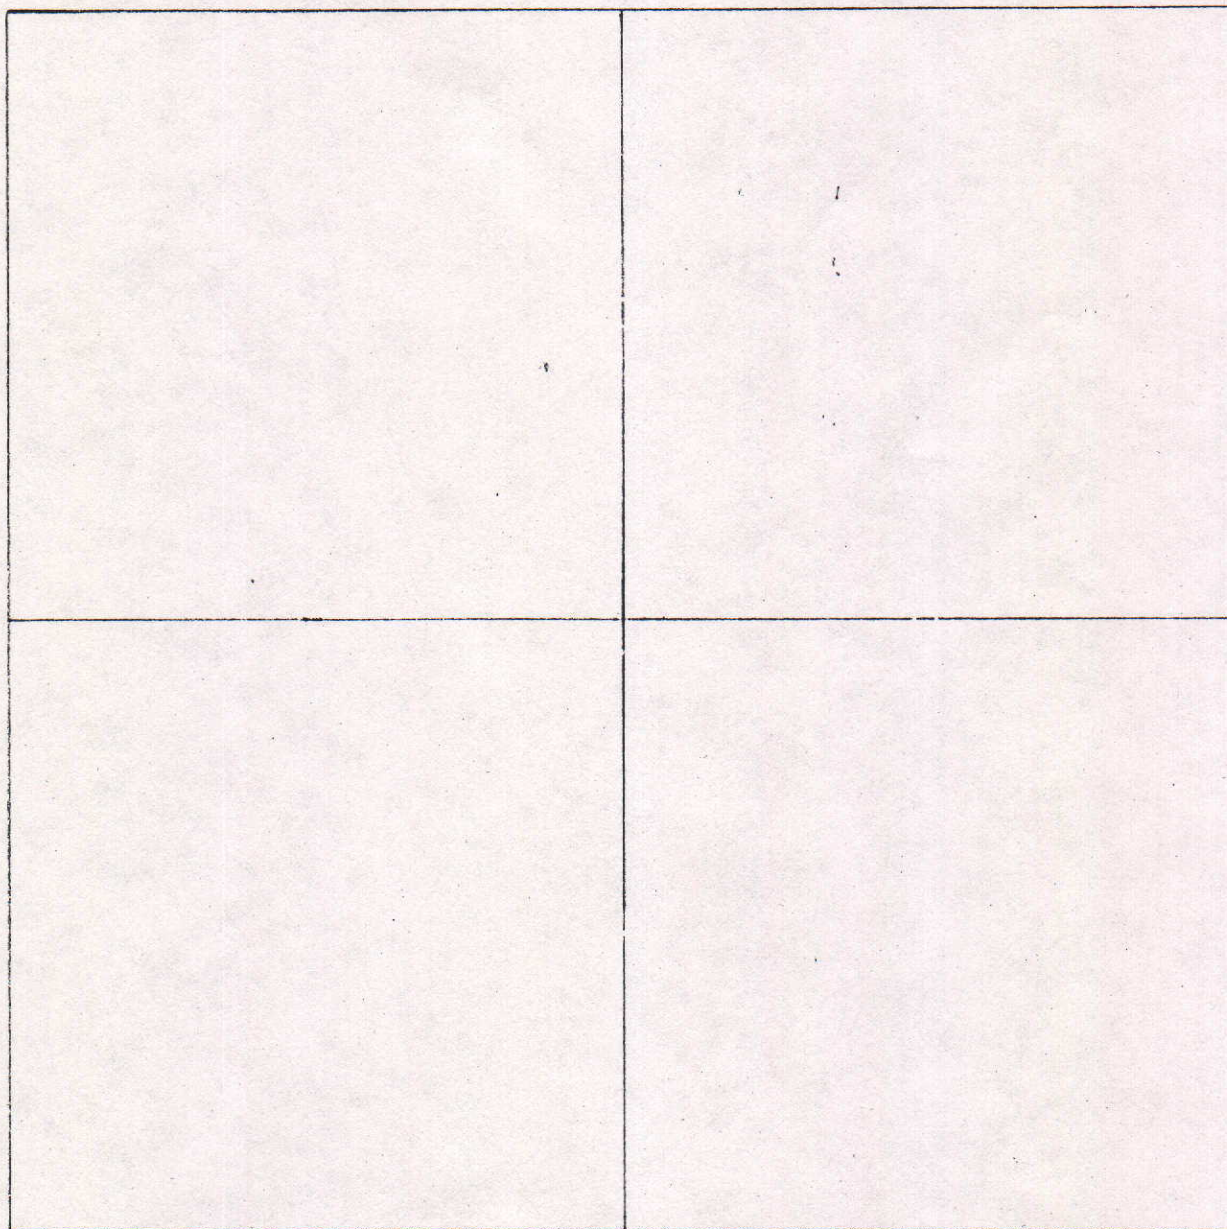

COUNTY SURVEYOR'S - SECTION CORNER TIES

SECTION	TOWNSHIP	RANGE	BOOK	PAGE	ELEVATION	UC ZONE	STATE PLANE COORD	LATITUDE	LONGITUDE
15	18N	7E	8	7B			X= Y=		

PK No. 1 up .5' on the East Side of Combination pole

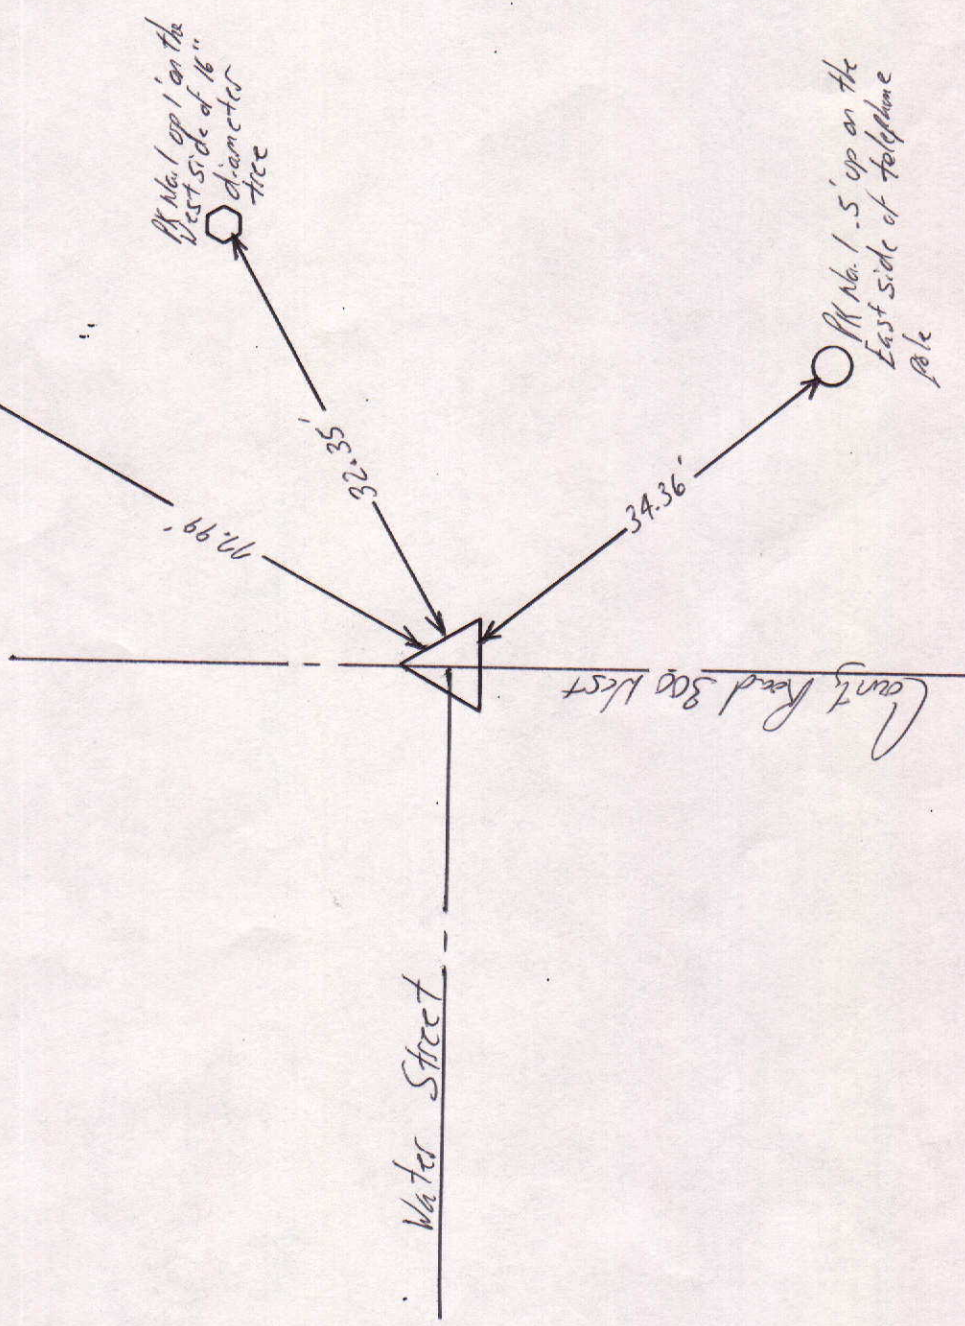


NORTH
SCALE 1" = 40'

SHEET ___ OF ___ SHEETS

Tied by: LP: JB Date: 7/19/95
 Drawn by: BMW Date: 8/21/95
 Checked by: _____ Date: _____

DESCRIPTION OF MONUMENT

2" Iron Pipe 1' below 4"x4" Square Casting .1' below surface of asphalt Road

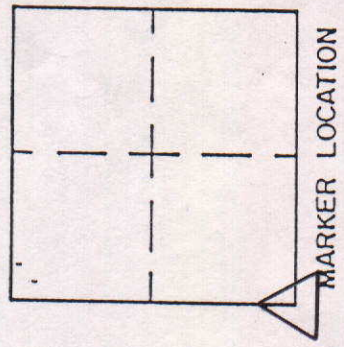

Approved: _____ Date: _____
 COUNTY SURVEYOR