


COUNTY SURVEYOR'S - SECTION CORNER TIES

SECTION	TOWNSHIP	RANGE	BOOK	PAGE	ELEVATION	UC ZONE STATE PLANE COORD	LATITUDE	LONGITUDE
32	19N	8E	4	48 5A		X= Y=		

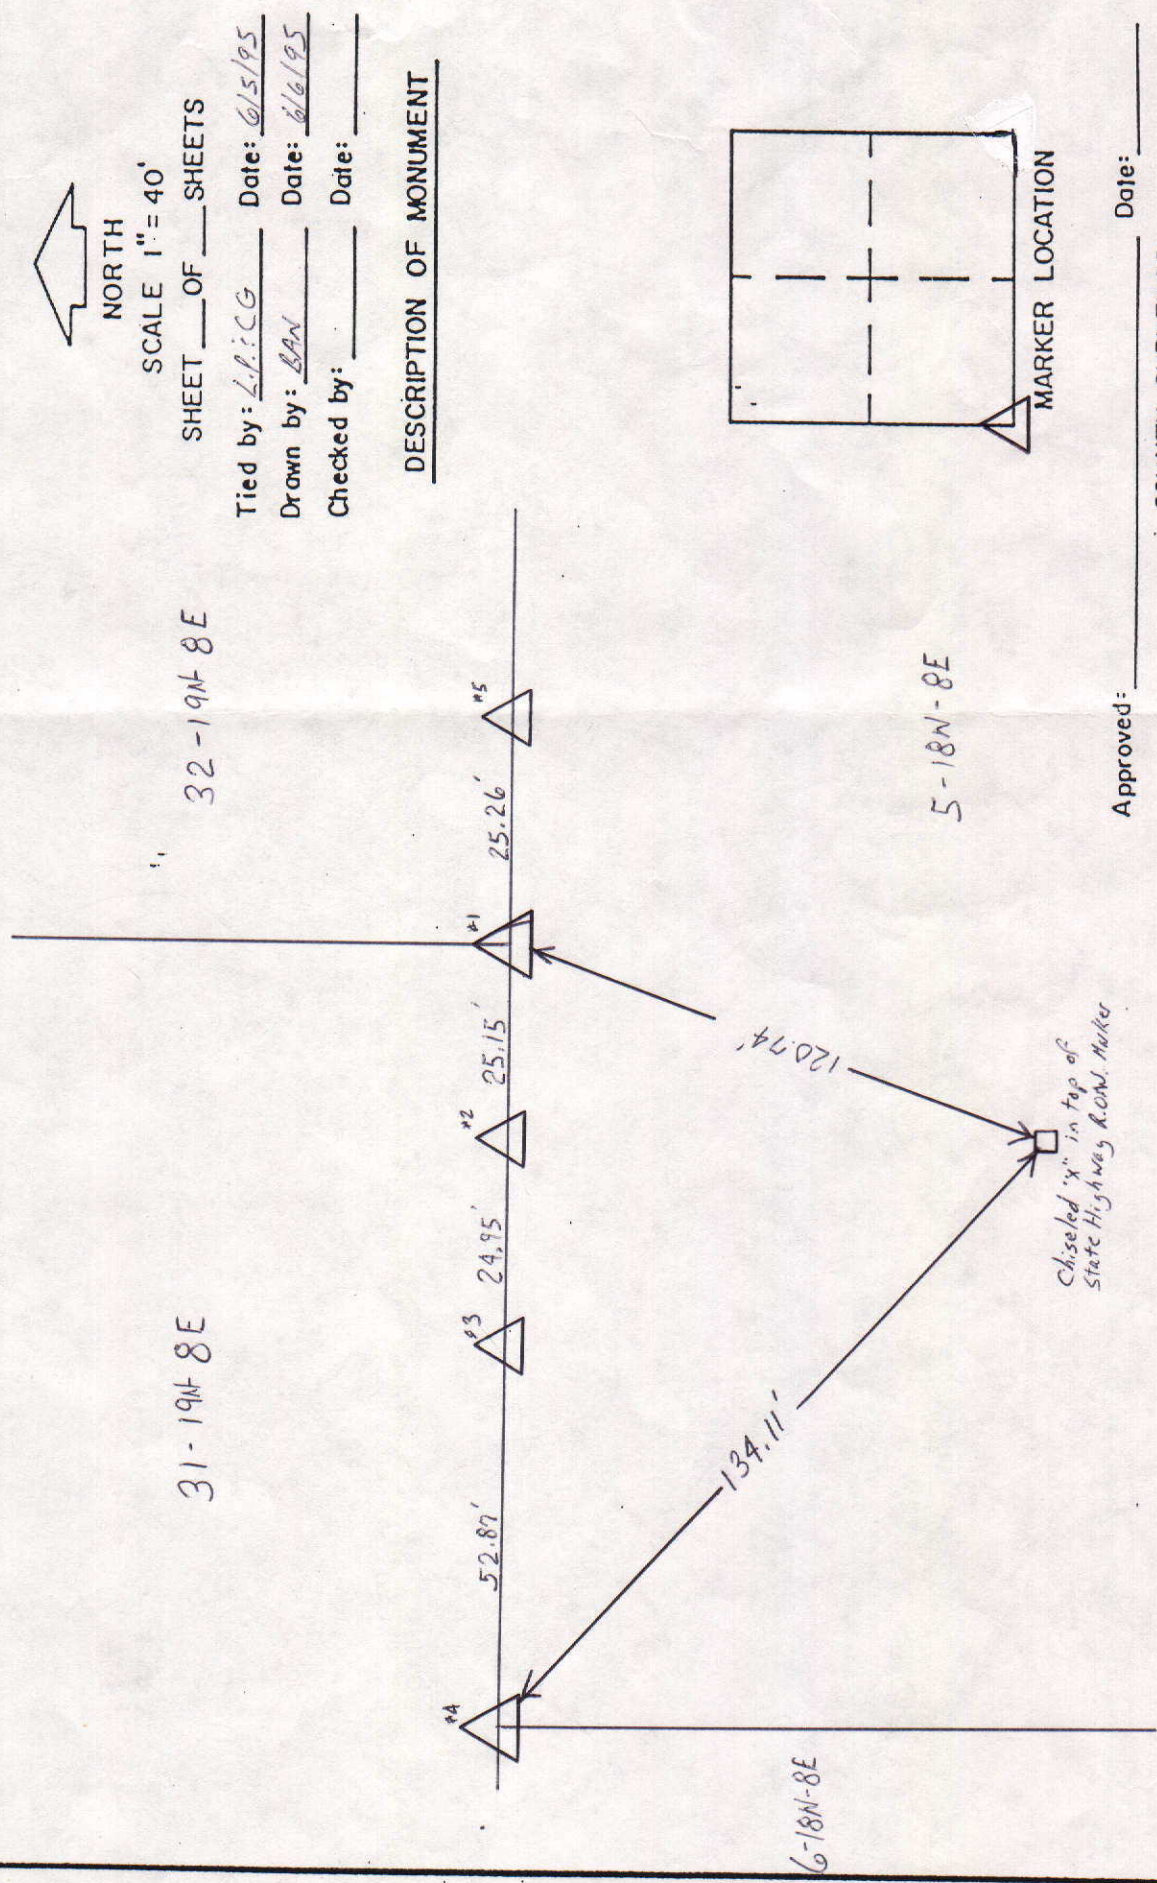

Approved: _____ Date: _____
COUNTY SURVEYOR

1. Brass Pin in square concrete monument, flush with the natural surface; This monument is recognized as the Southeast corner of section 31-19N-8E and the Southwest corner of section 32-19N-8E by Lee Miller on his surveys for Magnequench and Meijer; also, it is recognized as said corner by Larry Manning on his survey for Meijer.
2. Brass Pin in square concrete monument, flush with the natural surface; There is no information available as to the purpose of this monument.
3. 1" Iron Rod in square concrete monument, .5 feet above surface of natural ground; There is no information available as to the purpose of this monument.
4. Brass Pin flush with the natural surface; This monument was set by Ronald Raney for INDOT sub-station, it agrees with the survey of Whispering Maples Addition, and is recognized as the Northeast corner of section 6-18N-8E and the Northwest corner of section 5-18N-8E.
5. 1" Iron Rod, 1" below surface of natural ground; This monument was set by Ronald Raney for a survey by INDOT.

COUNTY SURVEYOR'S - SECTION CORNER TIES								
SECTION	TOWNSHIP	RANGE	BOOK	PAGE	ELEVATION	UC ZONE STATE PLANE COORD	LATITUDE	LONGITUDE
32	19N	8E				UC ZONE STATE PLANE COORD X= <i>Northings</i> 1750560.66 UC ZONE STATE PLANE COORD Y= <i>Easting</i> 331964.91		



NORTH

SCALE 1" = 40'



SHEET ___ OF ___ SHEETS

Tied by: *Chaidez Eng.* Date: *Dec. 4/13/93*

Drawn by: *BAW* Date: *8/21/95*

Checked by: _____ Date: _____

DESCRIPTION OF MONUMENT _____

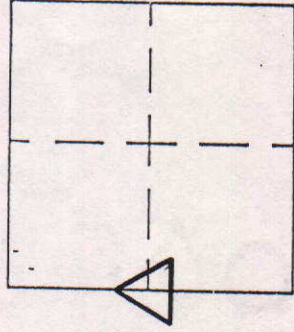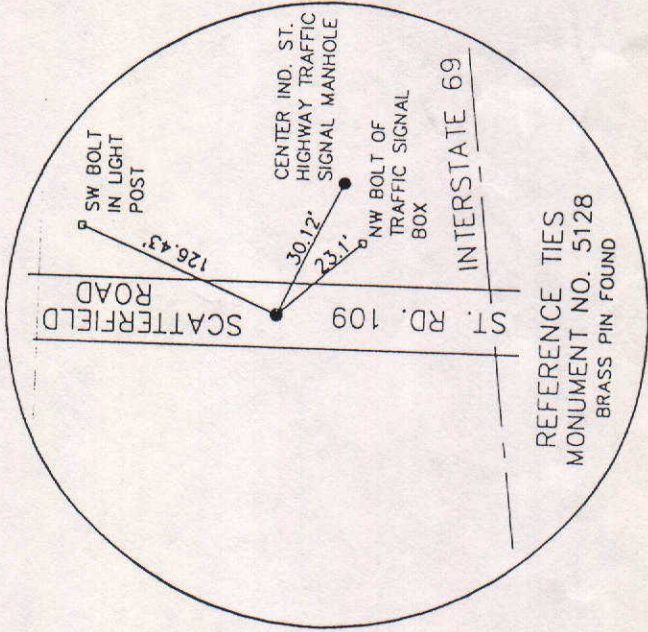

MARKER LOCATION

Approved: _____ Date: _____

COUNTY SURVEYOR

COUNTY SURVEYOR'S - SECTION CORNER TIES

SECTION	TOWNSHIP	RANGE	BOOK	PAGE	ELEVATION	UC ZONE	STATE PLANE COORD	LATITUDE	LONGITUDE
32	19	8				X=	Y=		



1/2" Iron Pipe

Tied by: RW/mc Date: 8-22-03
 Drawn by: RW Date: 9-15-03
 Checked by: _____ Date: _____

DESCRIPTION OF MONUMENT
1/2" Iron Pipe Below
Square Casting

400 SOUTH



67.94'




P.K. 12.5 EAST
SIDE OF T.P.

35.11'



N.E. CORNER
OF R/W MARKER

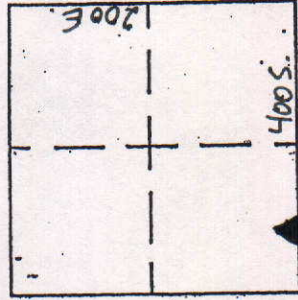


Approved: _____

Date: _____


COUNTY SURVEYOR

COUNTY SURVEYOR'S - SECTION CORNER TIES						
SECTION	TOWNSHIP	RANGE	BOOK	PAGE	ELEVATION	UC ZONE STATE PLANE COORD
32	19N	8E	4	48 5A		X= Y=
					LATITUDE	LONGITUDE

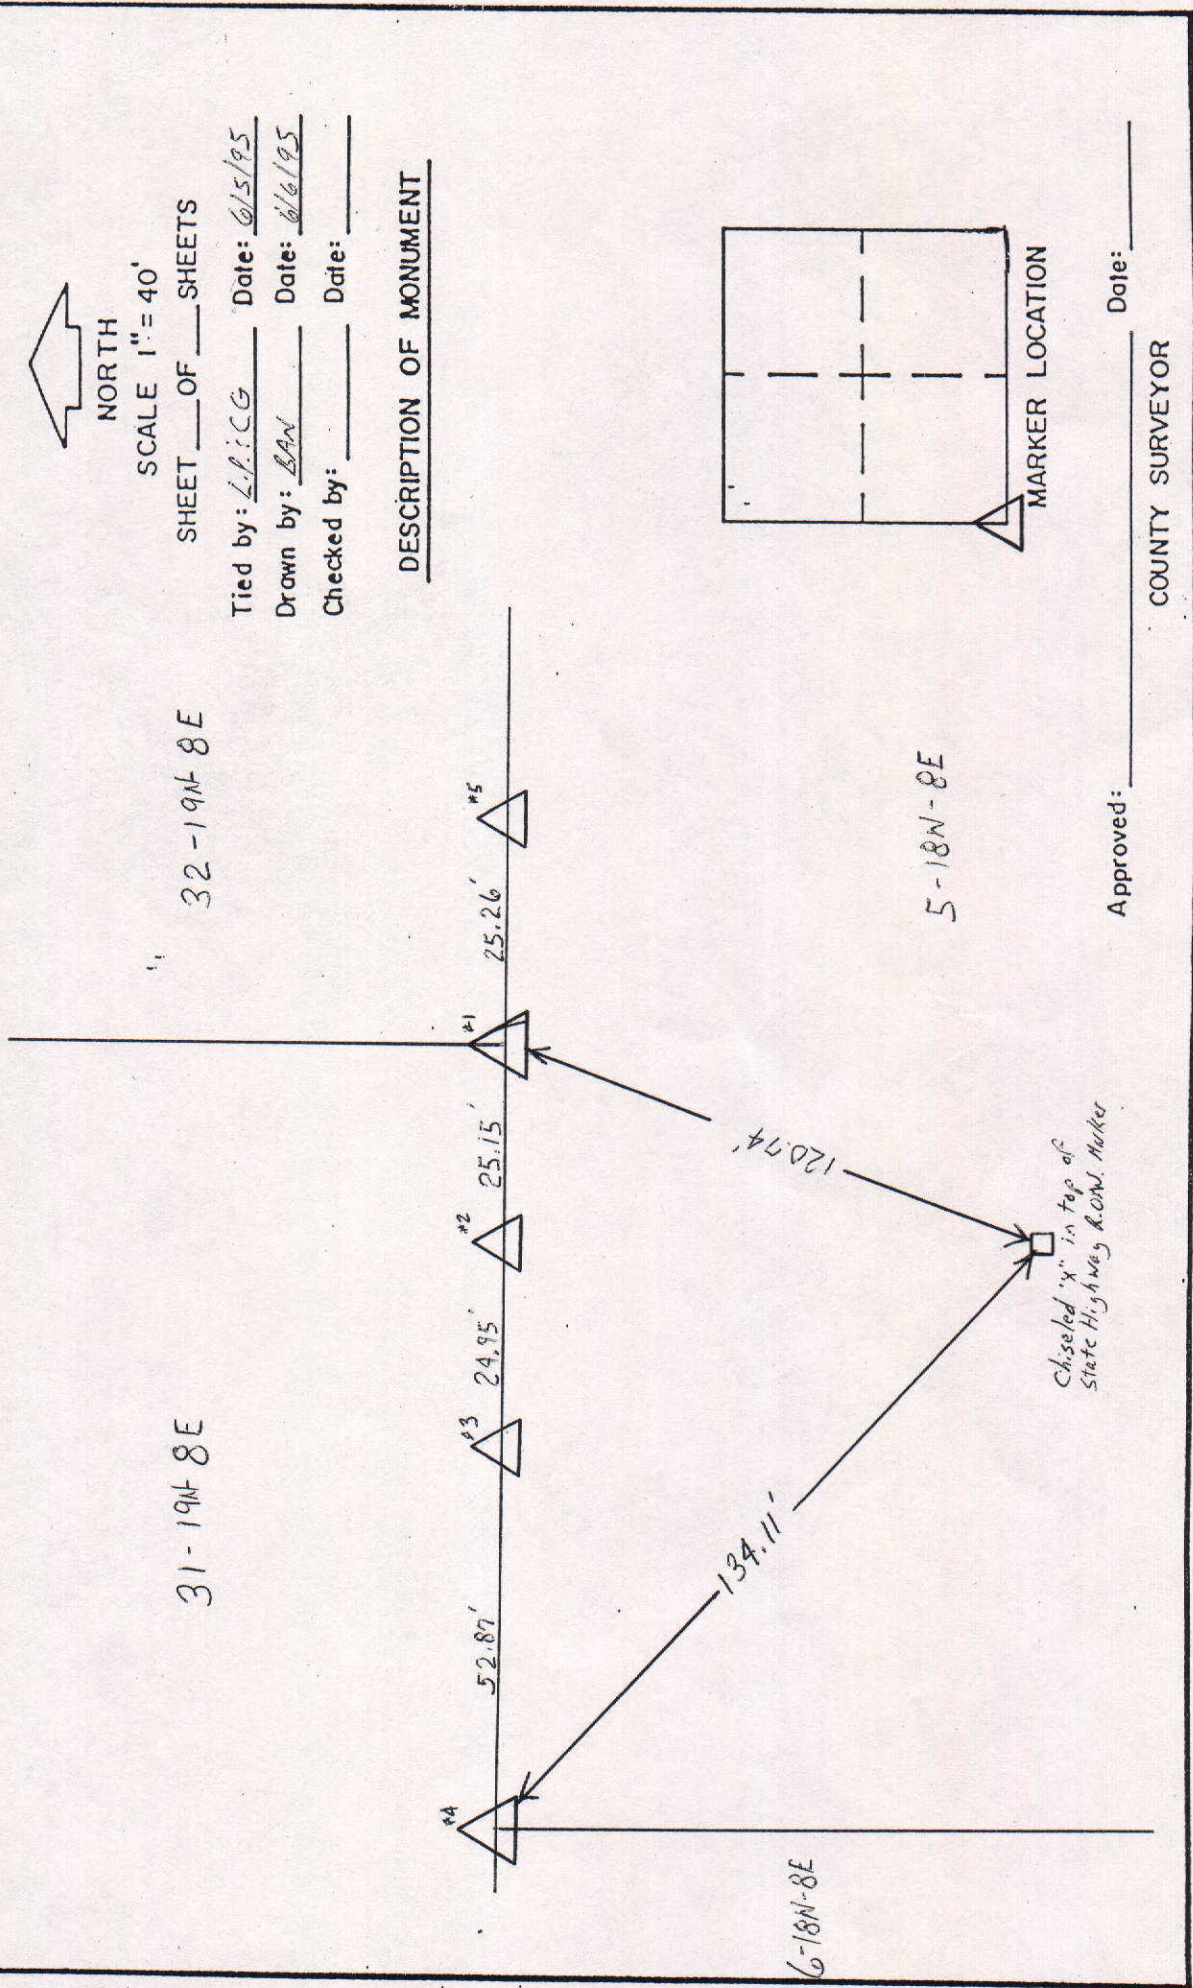

COUNTY SURVEYOR'S - SECTION CORNER TIES


SECTION	TOWNSHIP	RANGE	BOOK	PAGE	ELEVATION	UC ZONE	STATE PLANE COORD	LATITUDE	LONGITUDE
32	19	8					X=	Y=	

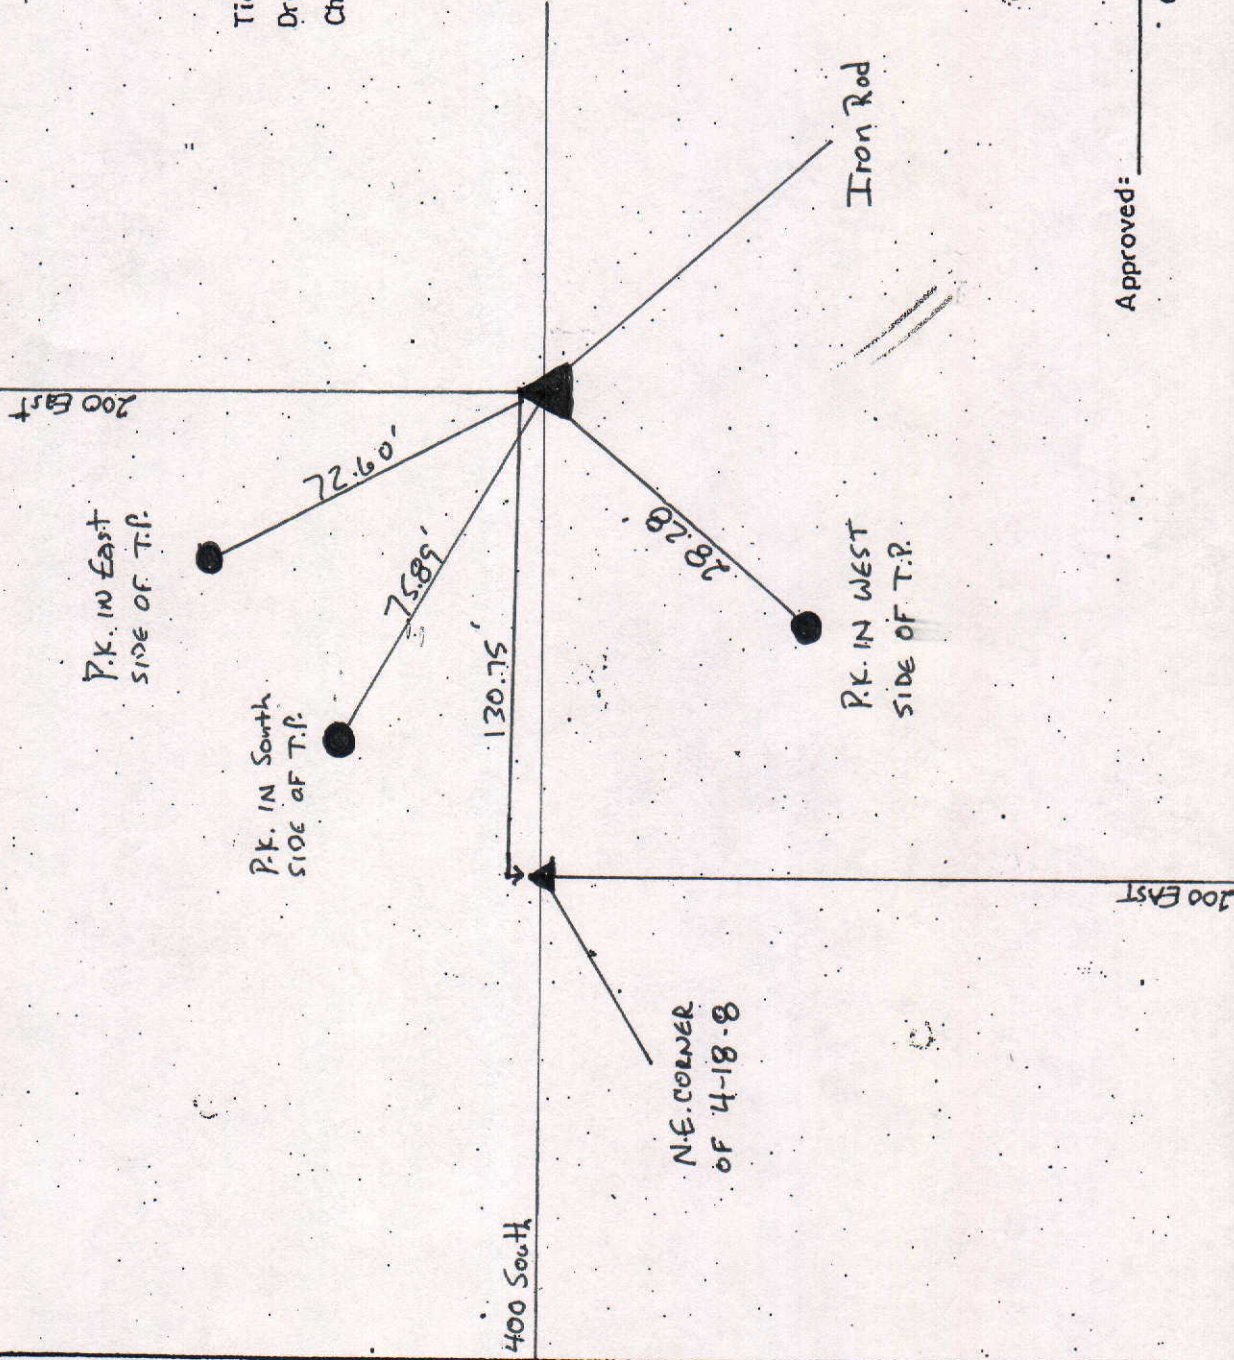

Tied by: RW/MC Date: 8-21-03
 Drawn by: RW Date: 9-15-03
 Checked by: _____ Date: _____

DESCRIPTION OF MONUMENT


Iron Rod set in Concrete
flush w/ Asphalt

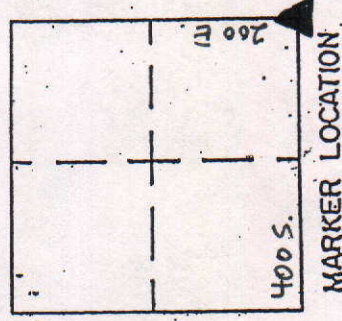

Approved: _____ Date: _____
 COUNTY SURVEYOR

COUNTY SURVEYOR'S - SECTION CORNER TIES

SECTION	TOWNSHIP	RANGE	BOOK	PAGE	ELEVATION	UC ZONE	STATE PLANE COORD	LATITUDE	LONGITUDE
32	19	8				X=	Y=		

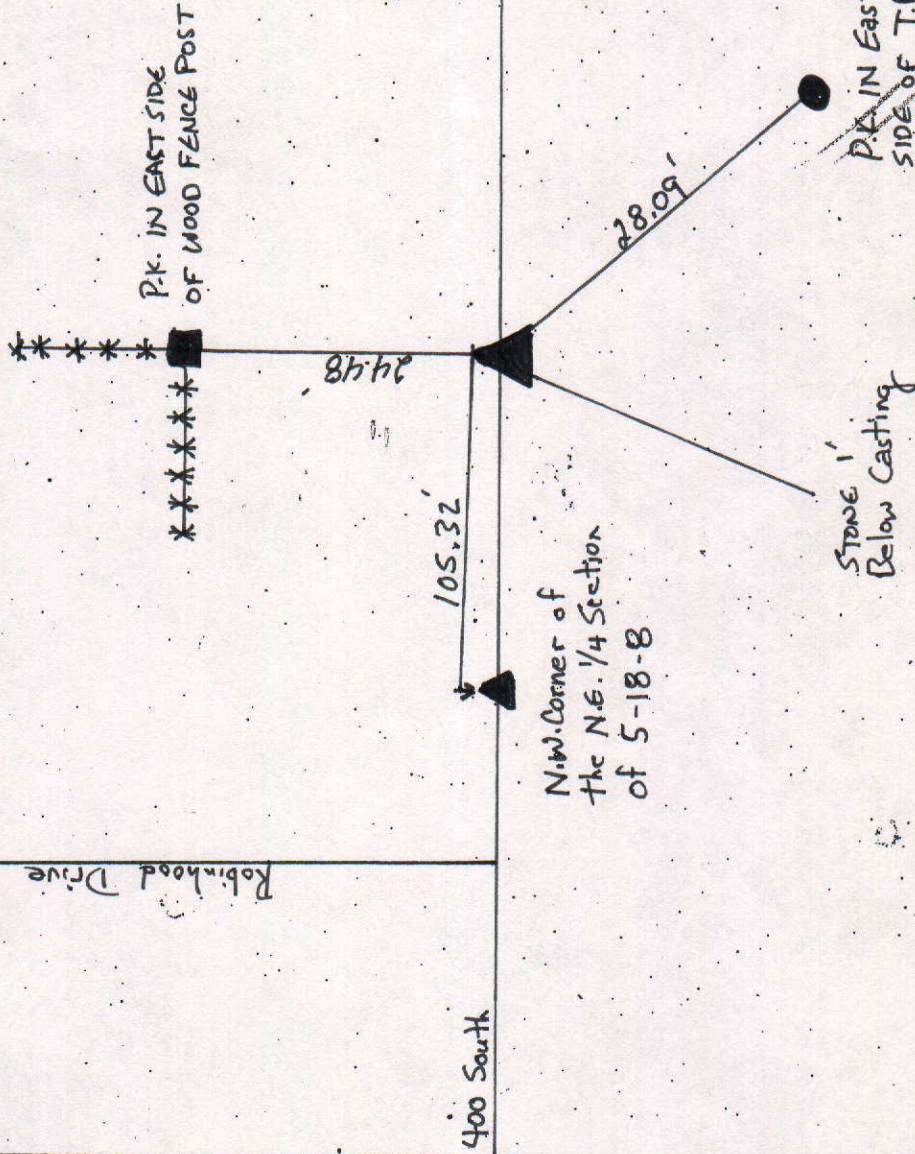

Tied by: RW/MC Date: 8-21-03
 Drawn by: RW Date: 9-15-03
 Checked by: _____ Date: _____

DESCRIPTION OF MONUMENT
"Stone" 1' Below Casting

Approved: _____ Date: _____
 COUNTY SURVEYOR

COUNTY SURVEYOR'S - SECTION CORNER TIES

SECTION	TOWNSHIP	RANGE	BOOK	PAGE	ELEVATION	UC ZONE	STATE PLANE COORD	LATITUDE	LONGITUDE
32	19N	8E				North	X= 1747943.07 Y= 334618.89		



NORTH

SCALE 1" = 40'



SHEET ___ OF ___ SHEETS

Tied by: Schneider Eng Date: Dec. 4/13/93

Drawn by: BAN Date: 8/21/95

Checked by: _____ Date: _____

DESCRIPTION OF MONUMENT

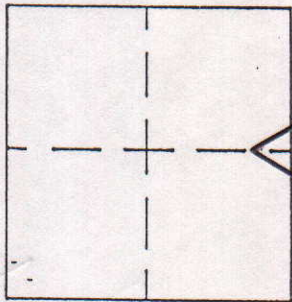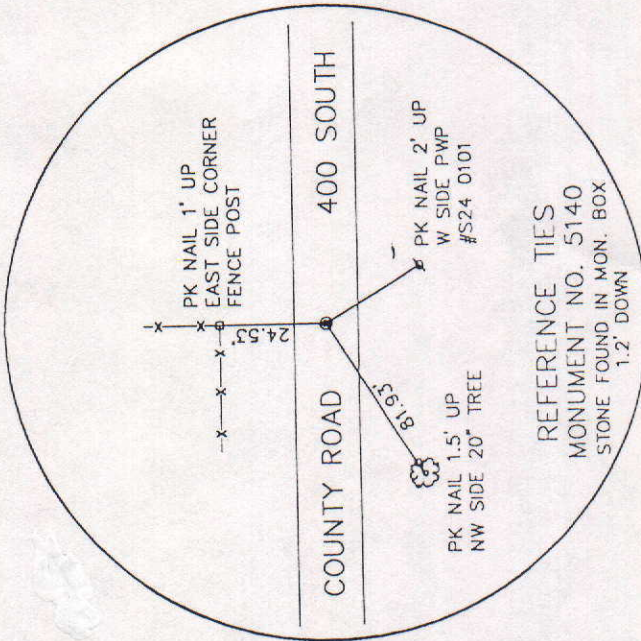

MARKER LOCATION

Approved: _____


Date: _____

COUNTY SURVEYOR

REFERENCE TIES
MONUMENT NO. 5140
STONE FOUND IN MON. BOX
1.2' DOWN



COUNTY SURVEYOR'S - SECTION CORNER TIES

SECTION	TOWNSHIP	RANGE	BOOK	PAGE	ELEVATION	UC ZONE	STATE PLANE COORD	LATITUDE	LONGITUDE
32	19N	8E	5	26			X= Y=		

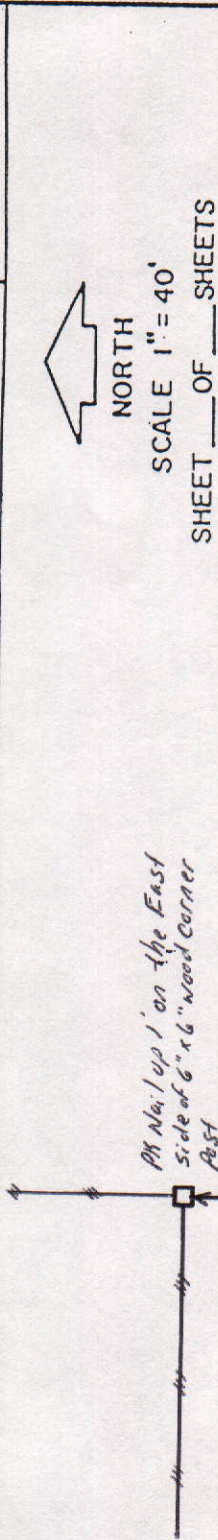

Tied by: L.P.:CG Date: 5/10/95
 Drawn by: BAN Date: 7/14/95
 Checked by: _____ Date: _____

DESCRIPTION OF MONUMENT
Stone 1' below casting .3'
below surface of asphalt Road

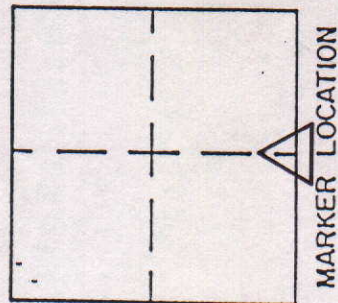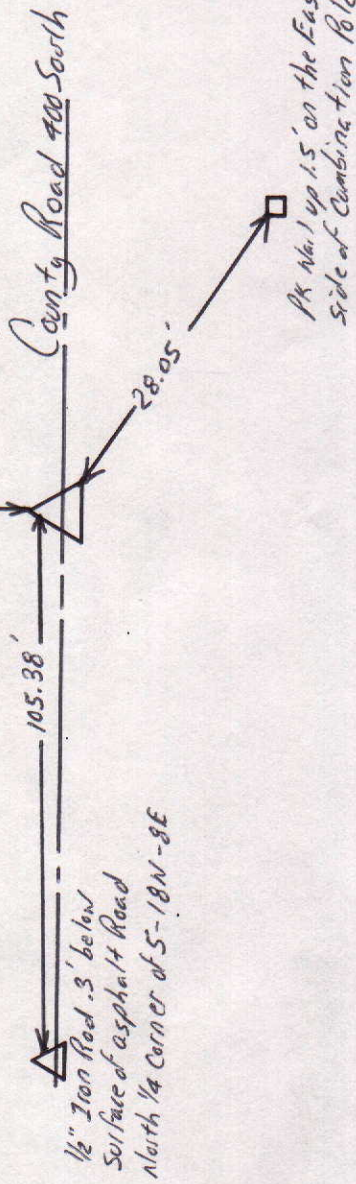

Approved: _____ Date: _____
 COUNTY SURVEYOR

COUNTY SURVEYOR'S - SECTION CORNER TIES

SECTION	TOWNSHIP	RANGE	BOOK	PAGE	ELEVATION	UC ZONE	STATE PLANE COORD	LATITUDE	LONGITUDE
32	19N	8E				Northings	X= 1750560.66 Y= 331964.91		



NORTH

SCALE 1" = 40'



SHEET ___ OF ___ SHEETS

Tied by: Schneider Eng Date: Dec. 4/13/93

Drawn by: BAW Date: 8/21/95

Checked by: _____ Date: _____

DESCRIPTION OF MONUMENT _____

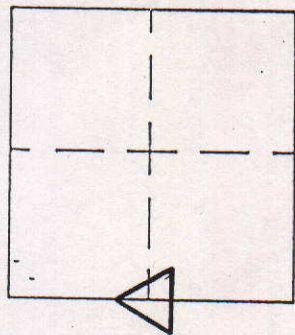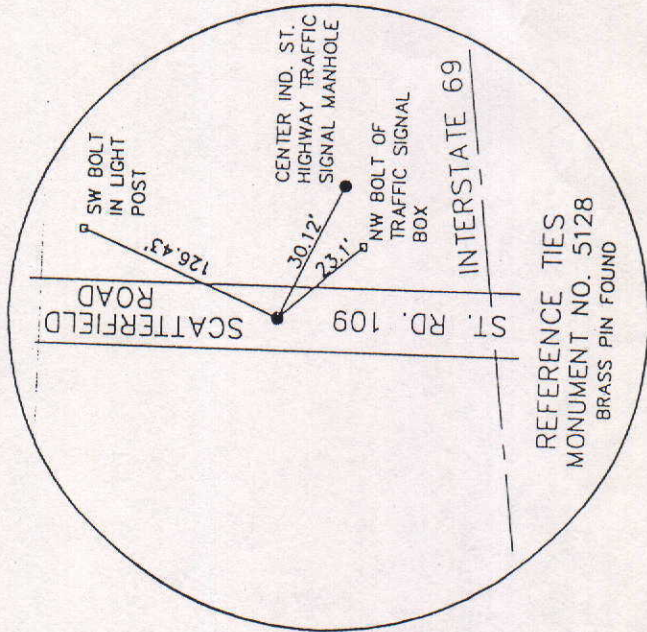

MARKER LOCATION

Approved: _____ Date: _____
COUNTY SURVEYOR