


SEC. 33, TWP. 22N., R. 6E.

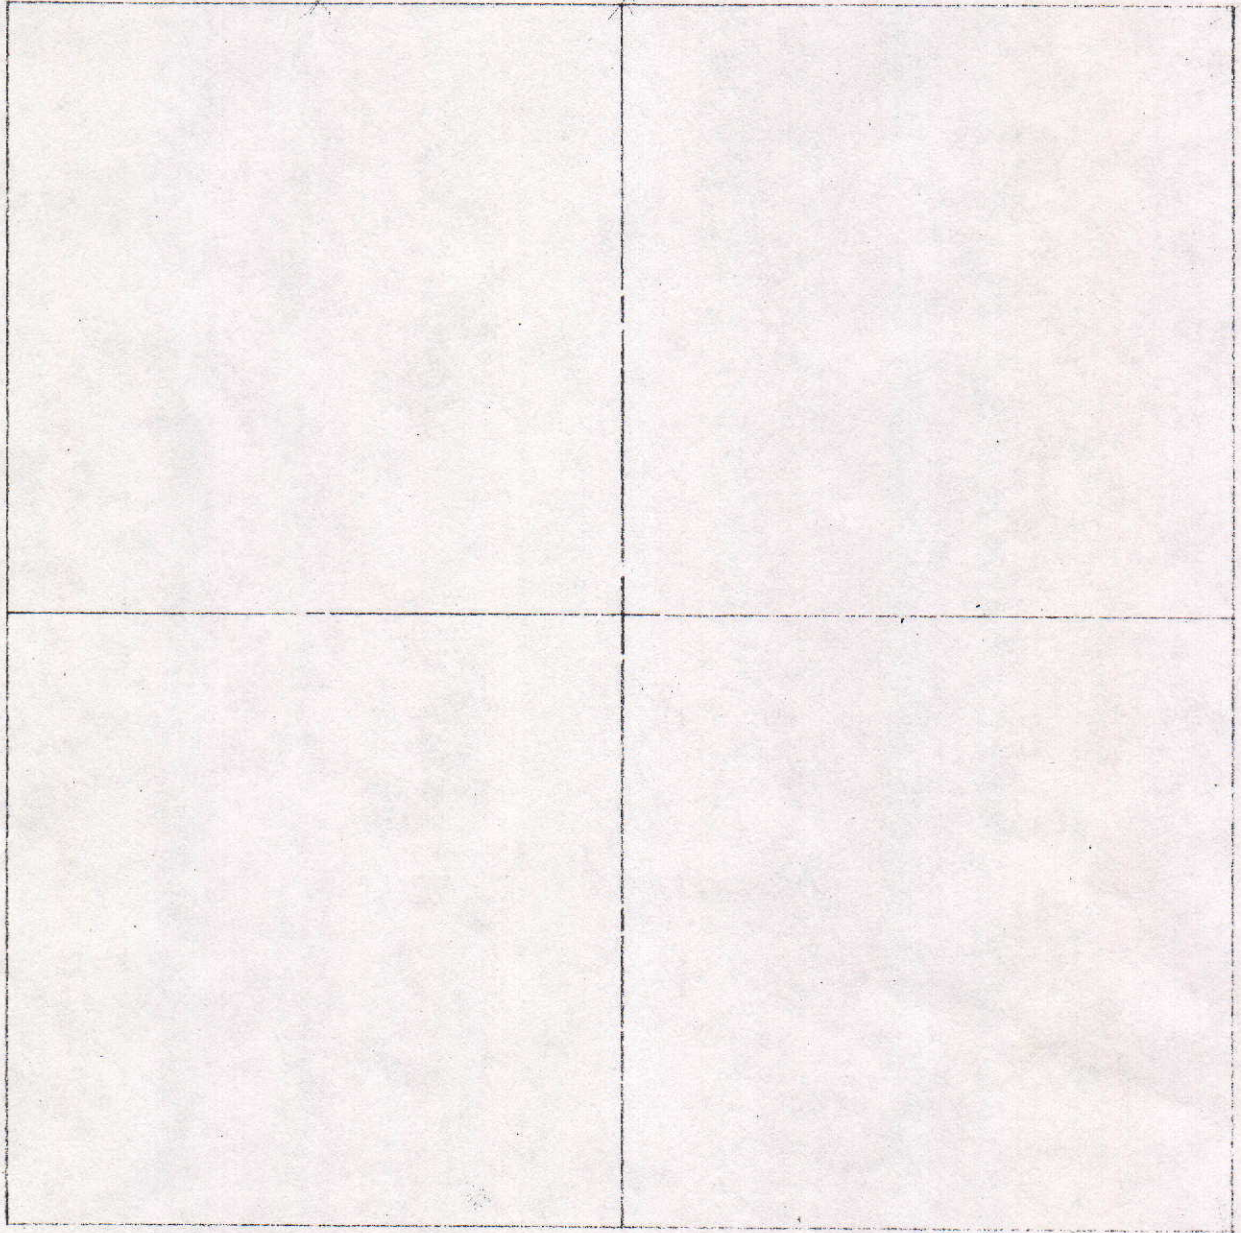

SECTION 1 CONVECTION 3 - SECTION CORNER TILES								
SECTION	TOWNSHIP	RANGE	BOOK	PAGE	ELEVATION	UC ZONE STATE PLANE COORD	LATITUDE	LONGITUDE
1	22N	6E	15	13		X =	Y =	



DESCRIPTION OF MONUMENT

P.M. CP 2.1
 North Side
 8th Cor. Post

712.8

State Road No. 13

43.63

84.19

57.30

390.8


P.M. Top
 4th Post

P.M. CP 1.5
 North Side
 Pwp.



Approved: _____ Date: _____
COUNTY SURVEYOR

COUNTY SURVEYOR'S - SECTION CORNER TIES									
SECTION	TOWNSHIP	RANGE	BOOK	PAGE	ELEVATION	UC ZONE STATE PLANE COORD		LATITUDE	LONGITUDE
33	22	6				X=	Y=		

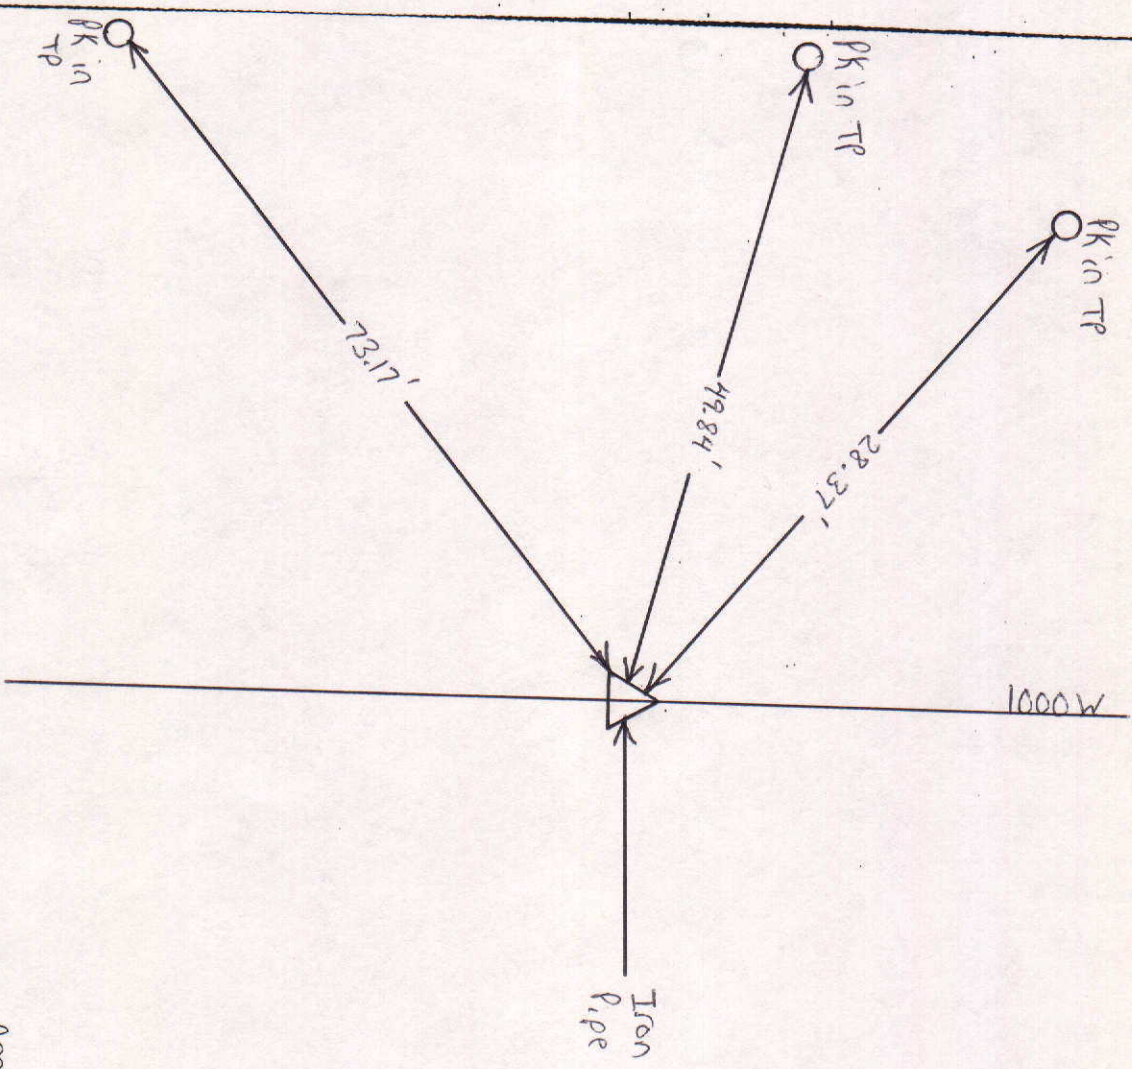

NORTH
SCALE 1" = 40'


SHEET ___ OF ___ SHEETS

Tied by: _____ Date: _____

Drawn by: BAN Date: 2-16-93

Checked by: _____ Date: _____


DESCRIPTION OF MONUMENT

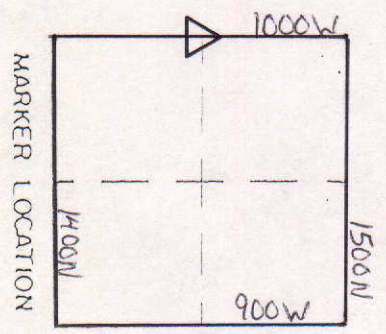

Approved: _____ Date: _____

COUNTY SURVEYOR


COUNTY SURVEYOR'S - SECTION CORNER TIES									
SECTION	TOWNSHIP	RANGE	BOOK	PAGE	ELEVATION	UC ZONE	STATE PLANE COORD	LATITUDE	LONGITUDE
33	22	6				X =	Y =		

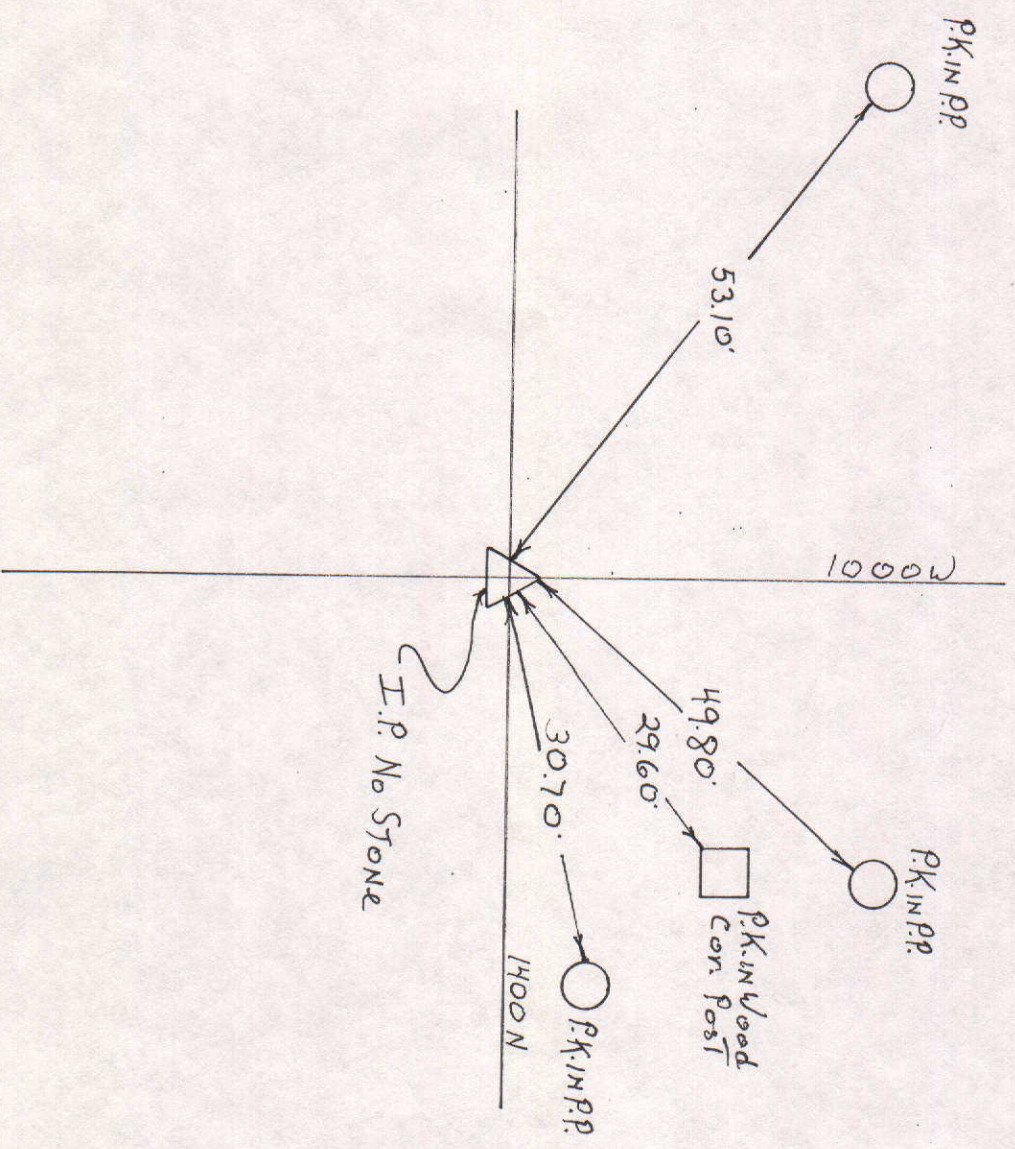

NORTH
 SCALE 1" = 40'
 SHEET ___ OF ___ SHEETS

Tied by: _____ Date: _____
 Drawn by: D. Mc Date: 3-30-93
 Checked by: _____ Date: _____

DESCRIPTION OF MONUMENT

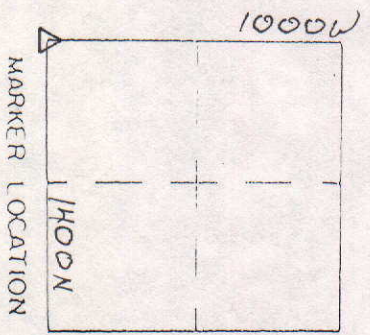

Approved: _____ Date: _____
 COUNTY SURVEYOR