


SEC. 6, TWP. 18N, R. 8 E.

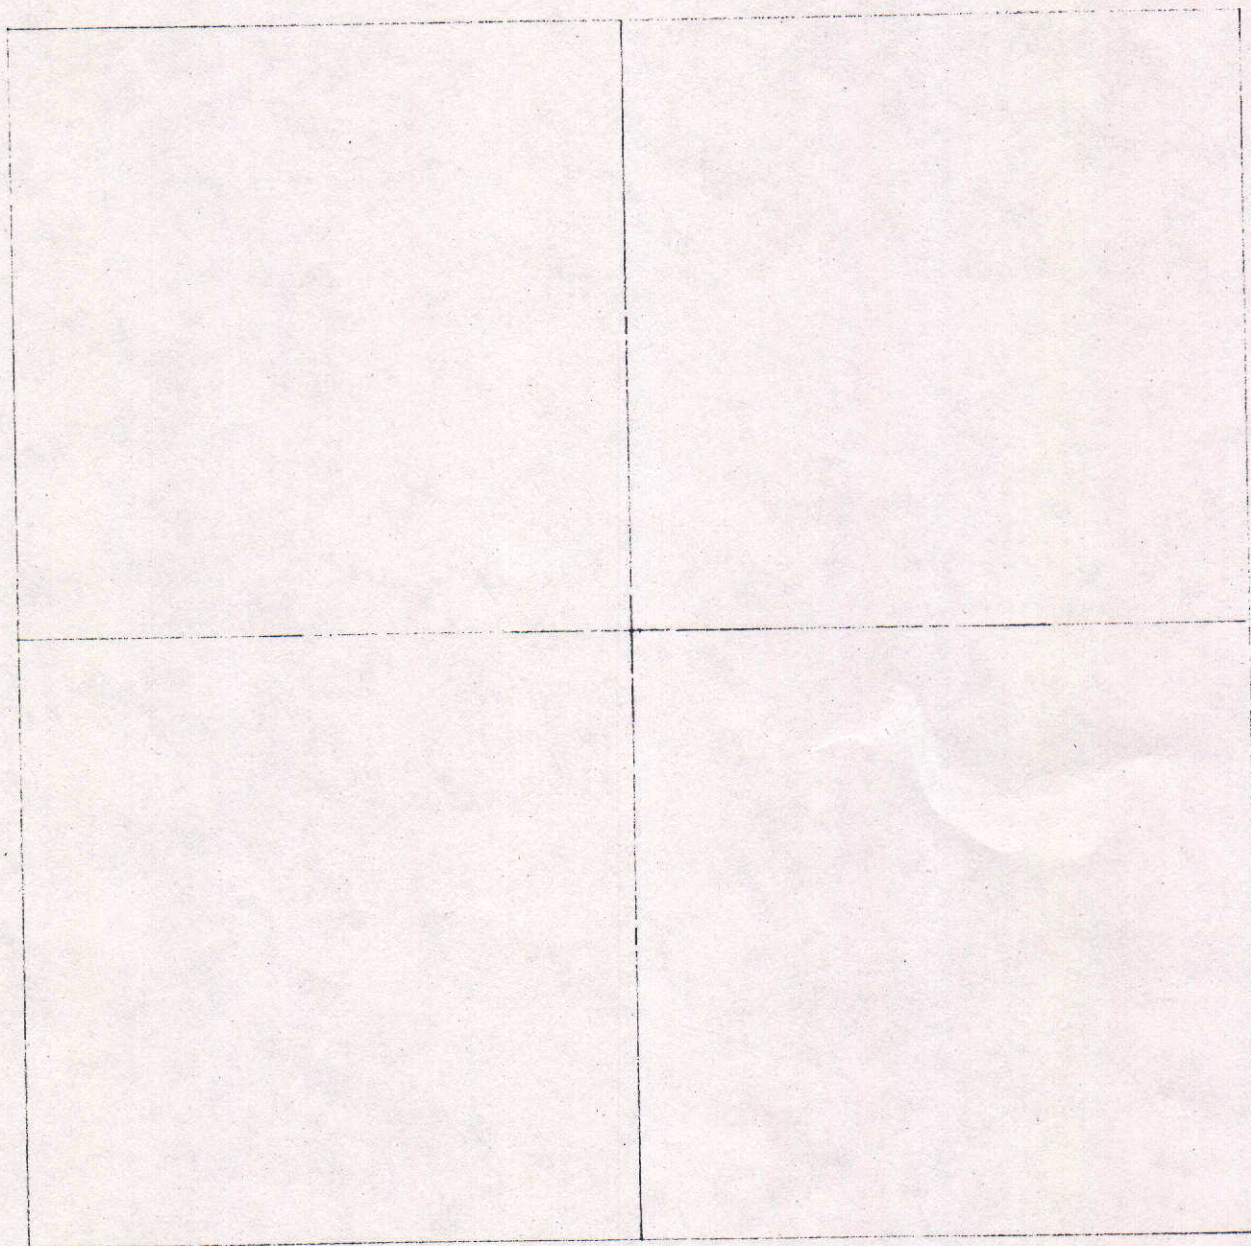

COUNTY SURVEYOR'S - SECTION CORNER TIES									
SECTION	TOWNSHIP	RANGE	BOOK	PAGE	ELEVATION	UC ZONE	STATE PLANE COORD	LATITUDE	LONGITUDE
6	18	8				X=	Y=		

P.K. IN W. SIDE
of CARBO. POLE



13.30'

R.R. Spike

500 S.

18.80'

16.53'

N.E. COR. OF
297 E. 500 S
BRICK HOME


House

P.K. NAIL IN N. SIDE
OF 6" X 6" WOODEN
FENCE POST

DESCRIPTION OF MONUMENT


R.R. Spike Plus w/Asphalt Road

Tied by: RW/MC Date: 8/26/04
 Drawn by: RW Date: 9/16/04
 Checked by: _____ Date: _____

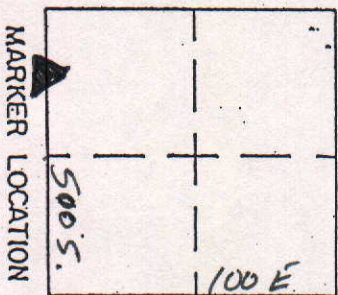

Approved: _____ Date: _____


COUNTY SURVEYOR'S - SECTION CORNER TIES									
SECTION	TOWNSHIP	RANGE	BOOK	PAGE	ELEVATION	UC ZONE	STATE PLANE COORD	LATITUDE	LONGITUDE
6	18	8				X=	Y=		

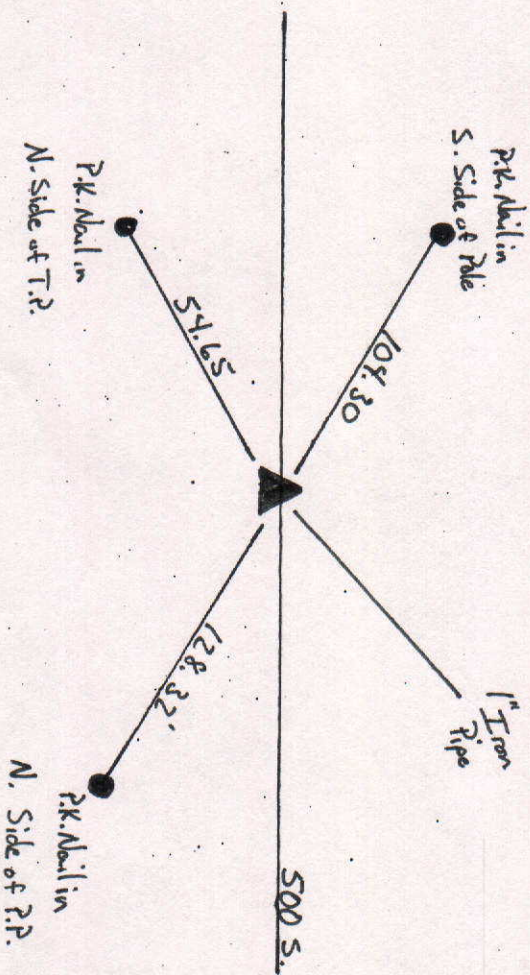

Tied by: mc/ew Date: 8/26/04
 Drawn by: MC Date: 7/16/04
 Checked by: _____ Date: _____


DESCRIPTION OF MONUMENT

1" Iron Pipe flush w/
 Asphalt Road.

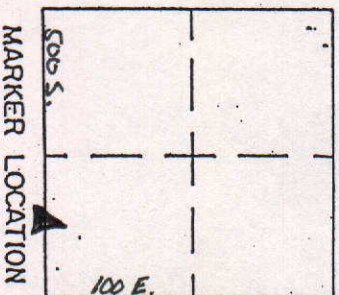


Approved: _____ Date: _____

COUNTY SURVEYOR'S - SECTION CORNER TIES									
SECTION	TOWNSHIP	RANGE	BOOK	PAGE	ELEVATION	UC ZONE STATE PLANE COORD		LATITUDE	LONGITUDE
6	18	8				X =	Y =		

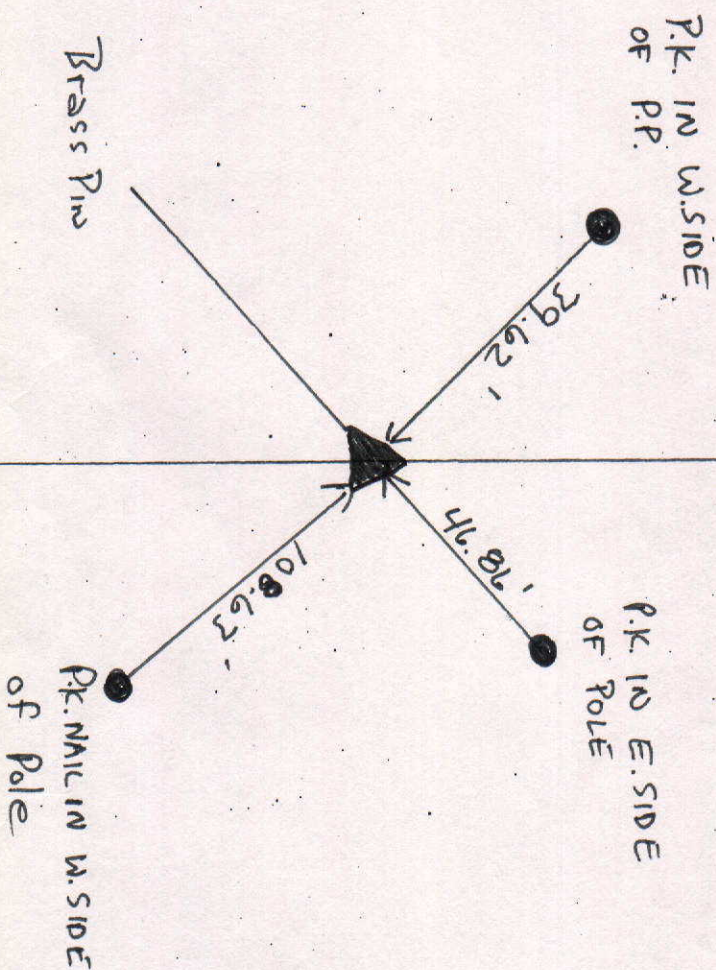

DESCRIPTION OF MONUMENT
 Brass Pin 3" Below
 Asphalt Road

Tied by: Rw/mc Date: 8/26/04
 Drawn by: RW Date: 9/16/04
 Checked by: _____ Date: _____

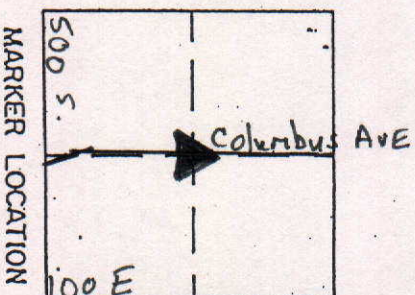



Approved: _____ Date: _____

COUNTY SURVEYOR'S - SECTION CORNER TIES									
SECTION	TOWNSHIP	RANGE	BOOK	PAGE	ELEVATION	UC ZONE STATE PLANE COORD		LATITUDE	LONGITUDE
6	18	8				X =	Y =		




Tied by: RW/RC Date: 8/26/04
 Drawn by: RW Date: 9/16/04
 Checked by: _____ Date: _____

DESCRIPTION OF MONUMENT
P.K. NAIL OVER R.R. SPIKE
flush w/Asphalt Road

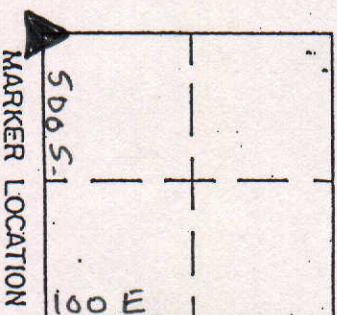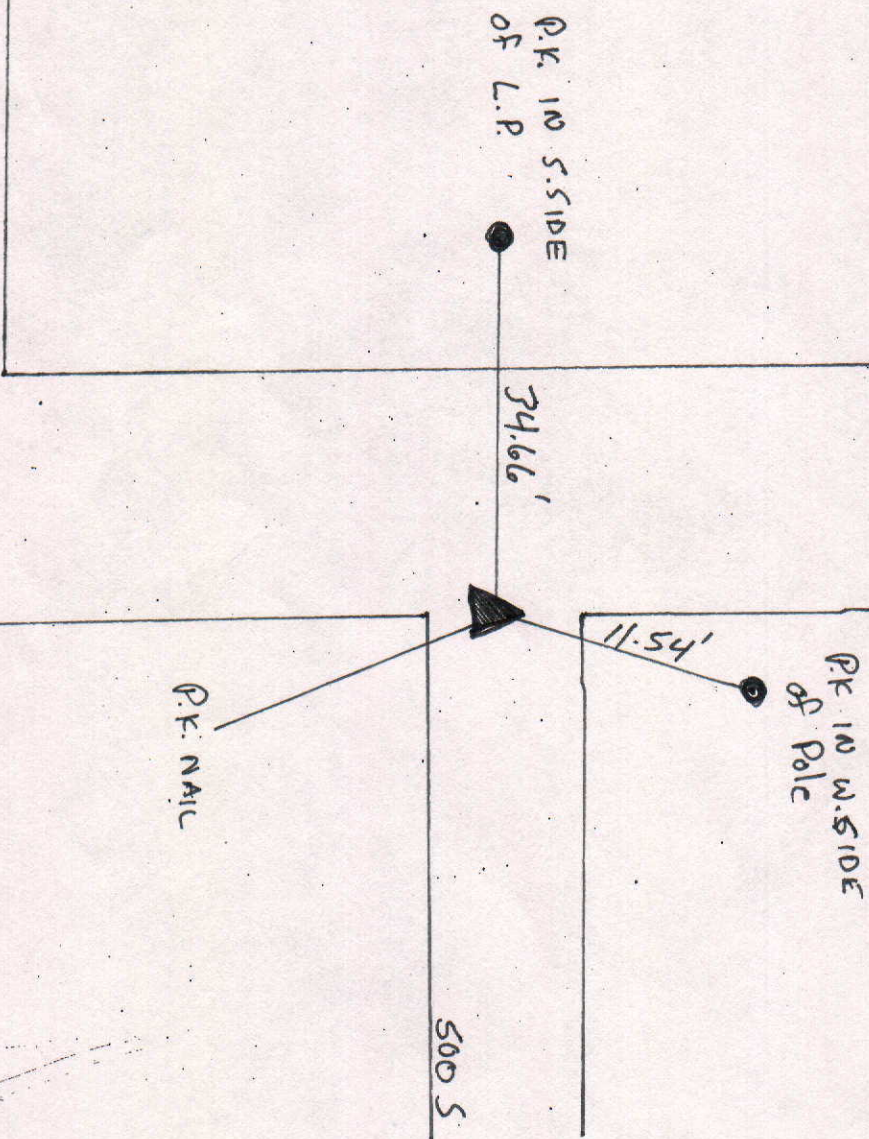


Approved: _____ Date: _____

COUNTY SURVEYOR'S - SECTION CORNER TIES									
SECTION	TOWNSHIP	RANGE	BOOK	PAGE	ELEVATION	UC ZONE STATE PLANE COORD		LATITUDE	LONGITUDE
6	18N	8E	4	58		X=	Y=		

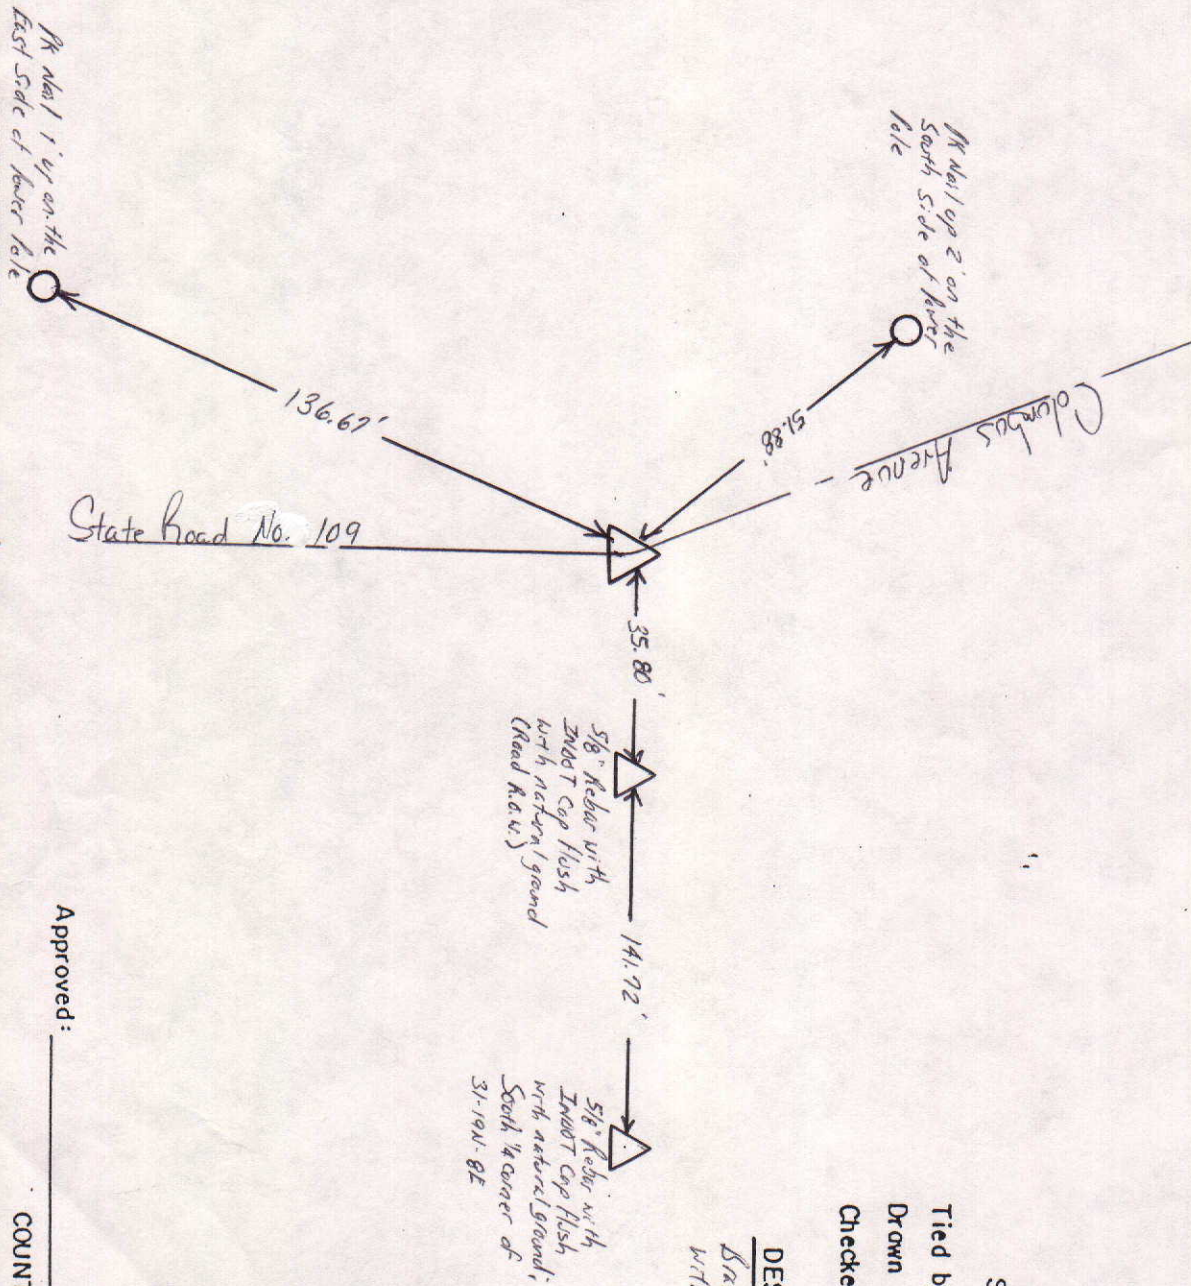

NORTH
 SCALE 1" = 40'
 SHEET ___ OF ___ SHEETS
 Tied by: L.H. CG Date: 6/5/95
 Drawn by: BAN Date: 6/26/95
 Checked by: _____ Date: _____

DESCRIPTION OF MONUMENT
 Brass pin in concrete flush
 with surface of asphalt road

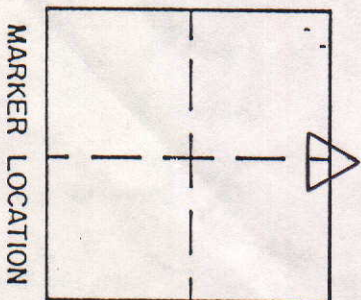


MARKER LOCATION

Approved: _____ Date: _____
 COUNTY SURVEYOR

COUNTY SURVEYOR'S - SECTION CORNER TIES

SECTION	TOWNSHIP	RANGE	BOOK	PAGE	ELEVATION	UC ZONE	STATE PLANE COORD	LATITUDE	LONGITUDE
6	18N	8E	5	98		X=	Y=		

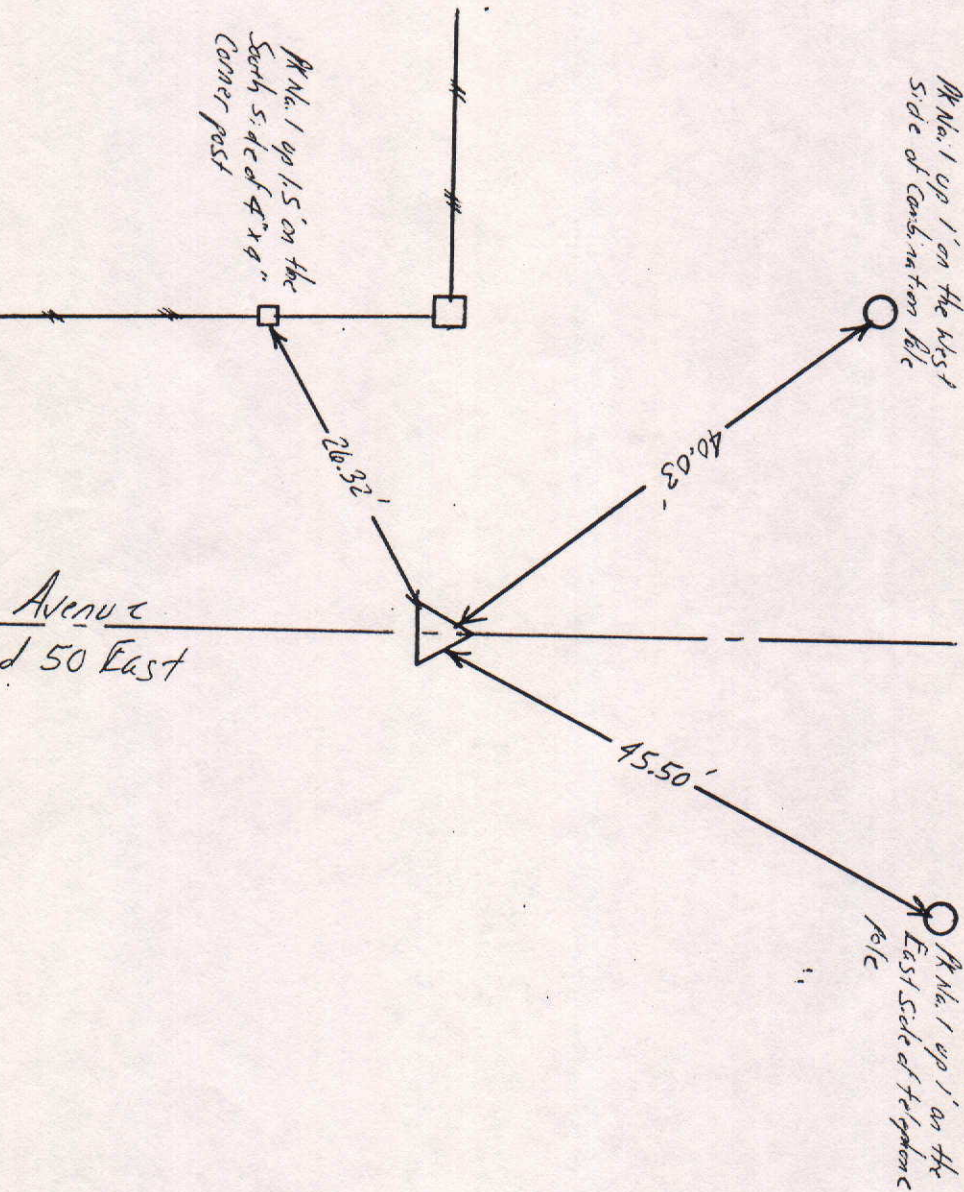


SCALE 1" = 40'

SHEET ___ OF ___ SHEETS

Tied by: LP:CG Date: 5/8/95
 Drawn by: BAD Date: 7/17/95
 Checked by: _____ Date: _____

DESCRIPTION OF MONUMENT

1" Brass Pin in concrete flush with surface of asphalt Road

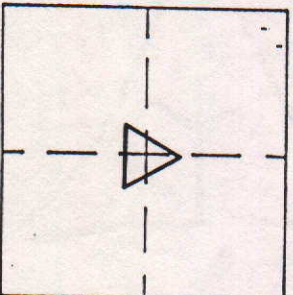

MARKER LOCATION

Approved: _____ Date: _____

COUNTY SURVEYOR



SECTION	TOWNSHIP	RANGE	BOOK	PAGE	ELEVATION	UC ZONE	STATE PLANE COORD	LATITUDE	LONGITUDE
6	18N	8E	1	13A		X =	Y =		

SECTION	TOWNSHIP	RANGE	BOOK	PAGE	ELEVATION	UC ZONE	STATE PLANE COORD	LATITUDE	LONGITUDE
6	18N	8E	1	13A		X =	Y =		

SCALE 1" = 40'

Tried by: L.R.:CG Date: 4/25/95
 Drawn by: BAM Date: 5/17/95 (3:00 P.M.)
 Checked by: _____ Date: _____

1/2" Iron Pipe in Concrete 3"
below surface of asphalt Road

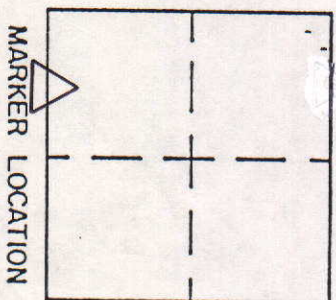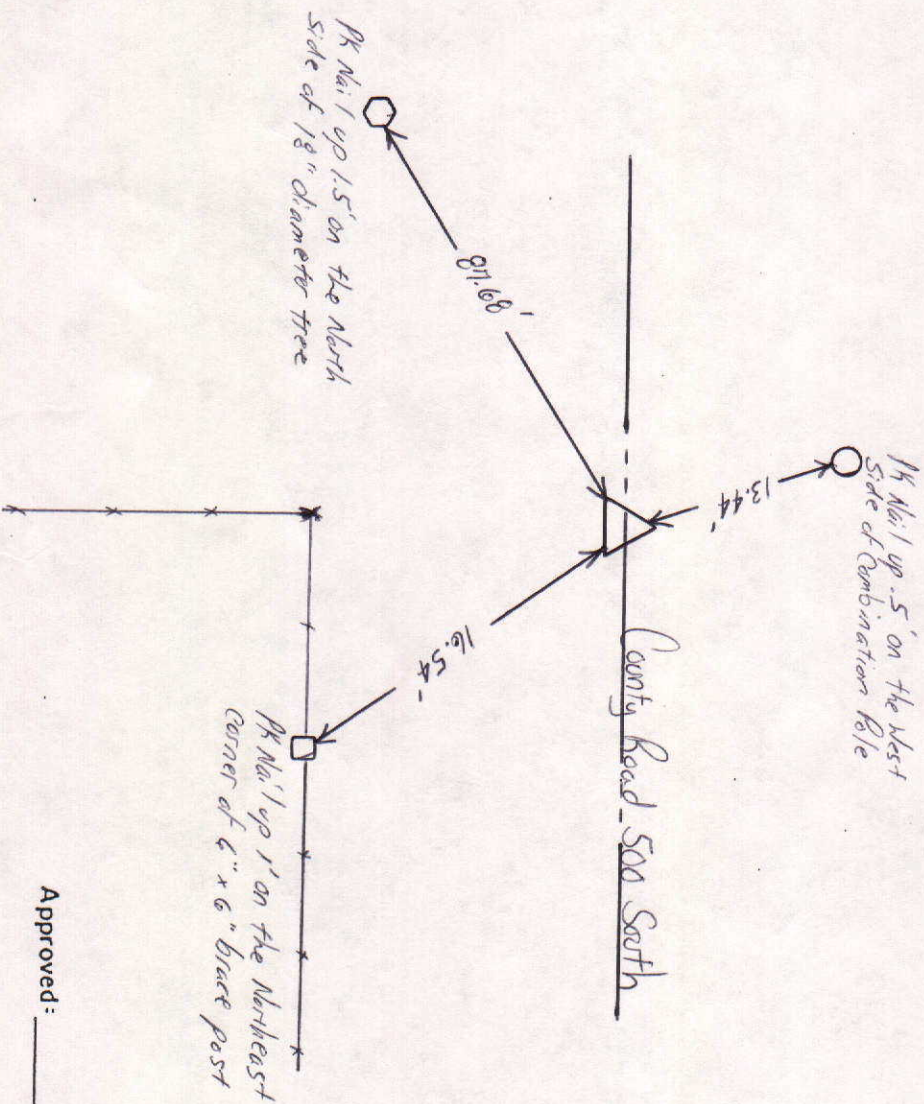

Approved: _____ Date: _____
COUNTY SURVEYOR

