


SEC.23, TWP.21N., R.7E.



COUNTY SURVEYOR'S - SECTION CORNER TIES

SECTION	TOWNSHIP	RANGE	BOOK	PAGE	ELEVATION	UC ZONE	STATE PLANE	COORD	LATITUDE	LONGITUDE
23	21	7				X=	Y=			

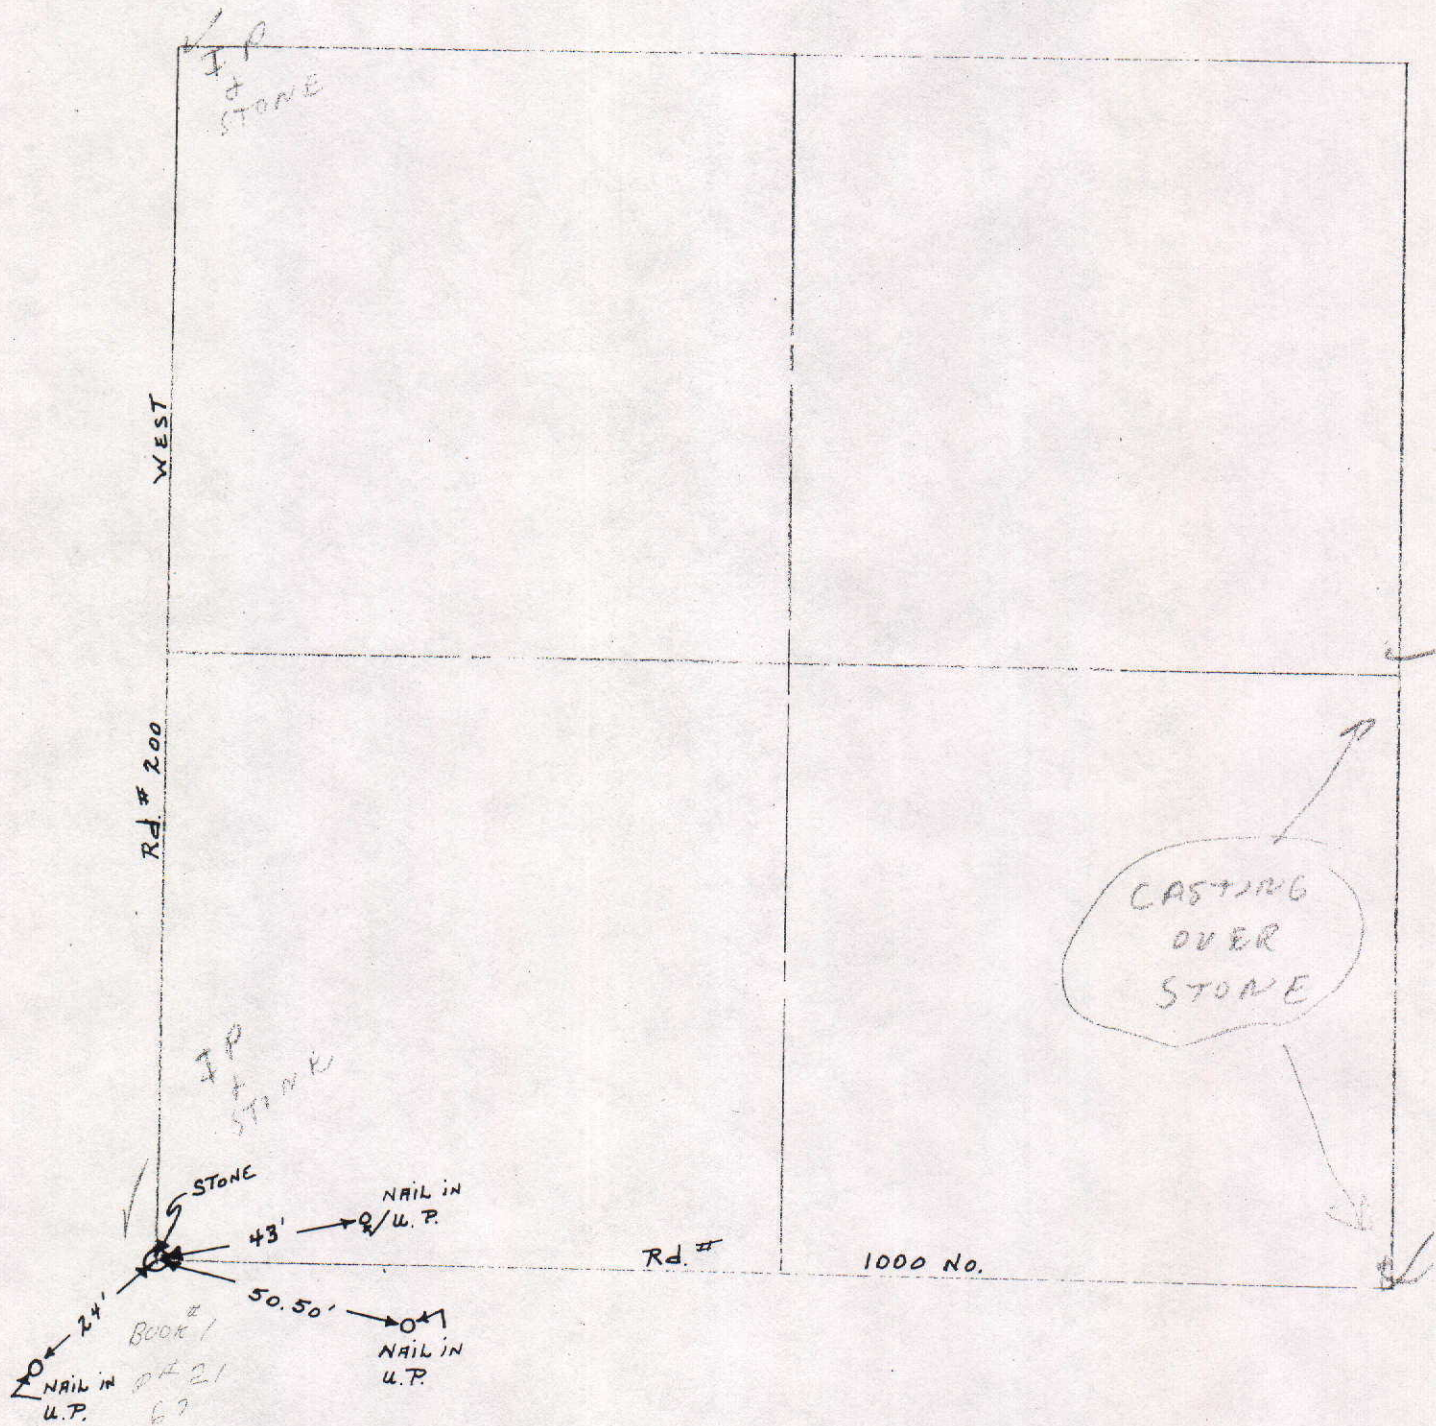

NORTH

SCALE 1" = 40'


SHEET OF SHEETS

Tied by: DM & BAN Date: 7-28-92

Drawn by: J.S. Date: 8-4-92

Checked by: _____ Date: _____

DESCRIPTION OF MONUMENT

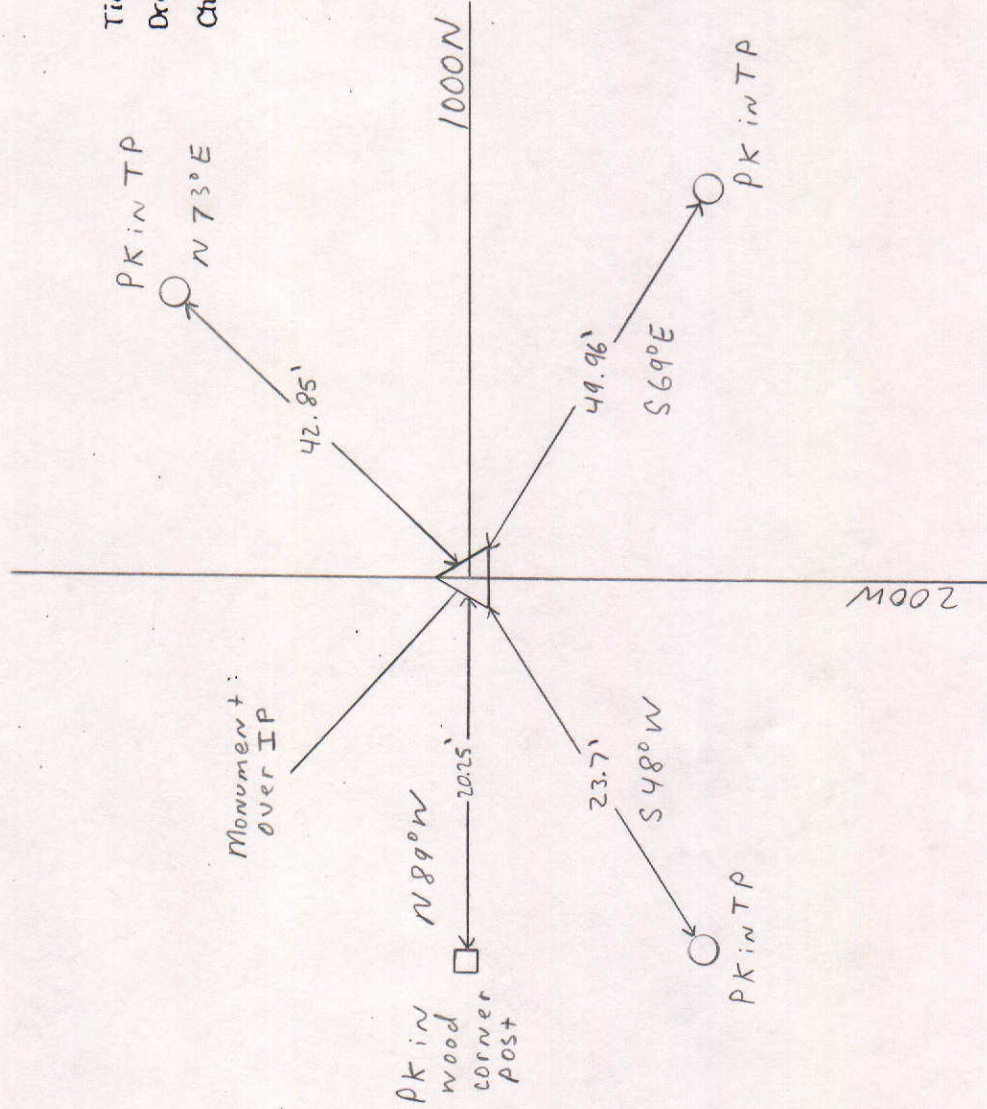

Approved: _____ Date: _____

COUNTY SURVEYOR


COUNTY SURVEYOR'S - SECTION CORNER TIES

SECTION	TOWNSHIP	RANGE	BOOK	PAGE	ELEVATION	UC ZONE	STATE PLANE COORD	LATITUDE	LONGITUDE
23	21N	7E					X=	Y=	

 NORTH
 SCALE 1" = 40'
 SHEET ___ OF ___ SHEETS

Tied by: _____ Date: _____
 Drawn by: DAN Date: 1-28-93
 Checked by: _____ Date: _____

DESCRIPTION OF MONUMENT

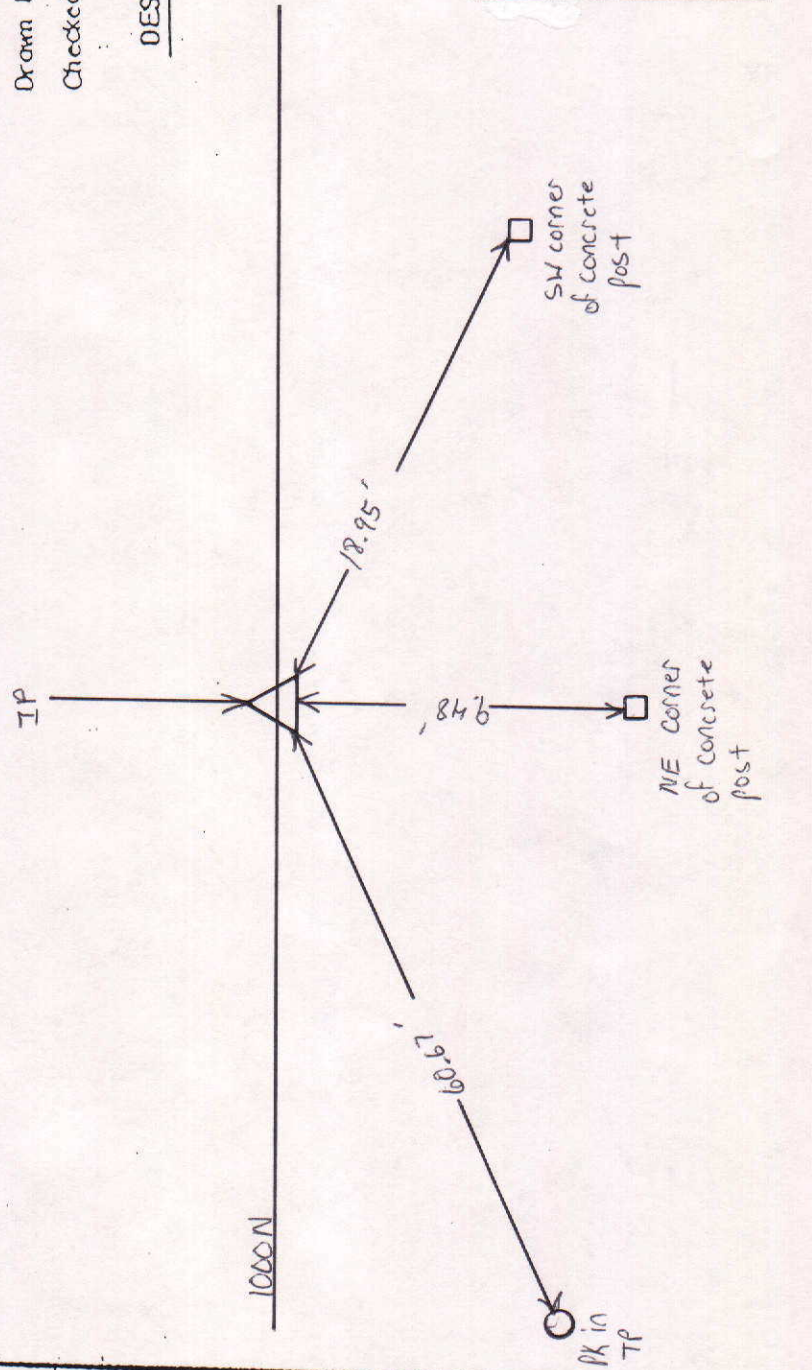

Approved: _____ Date: _____
 COUNTY SURVEYOR

COUNTY SURVEYOR'S - SECTION CORNER TIES

SECTION	TOWNSHIP	RANGE	BOOK	PAGE	ELEVATION	UC ZONE	STATE PLANE COORD	LATITUDE	LONGITUDE
23	21N	7E					X=	Y=	





NORTH

SCALE 1" = 40'

SHEET ___ OF ___ SHEETS

Tied by: _____ Date: _____
 Drawn by: J.S. Date: 12-6-93
 Checked by: _____ Date: _____

DESCRIPTION OF MONUMENT

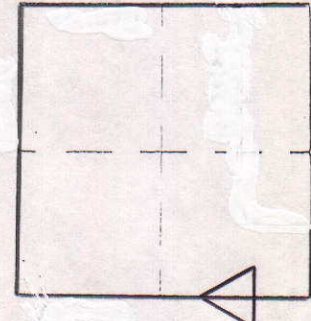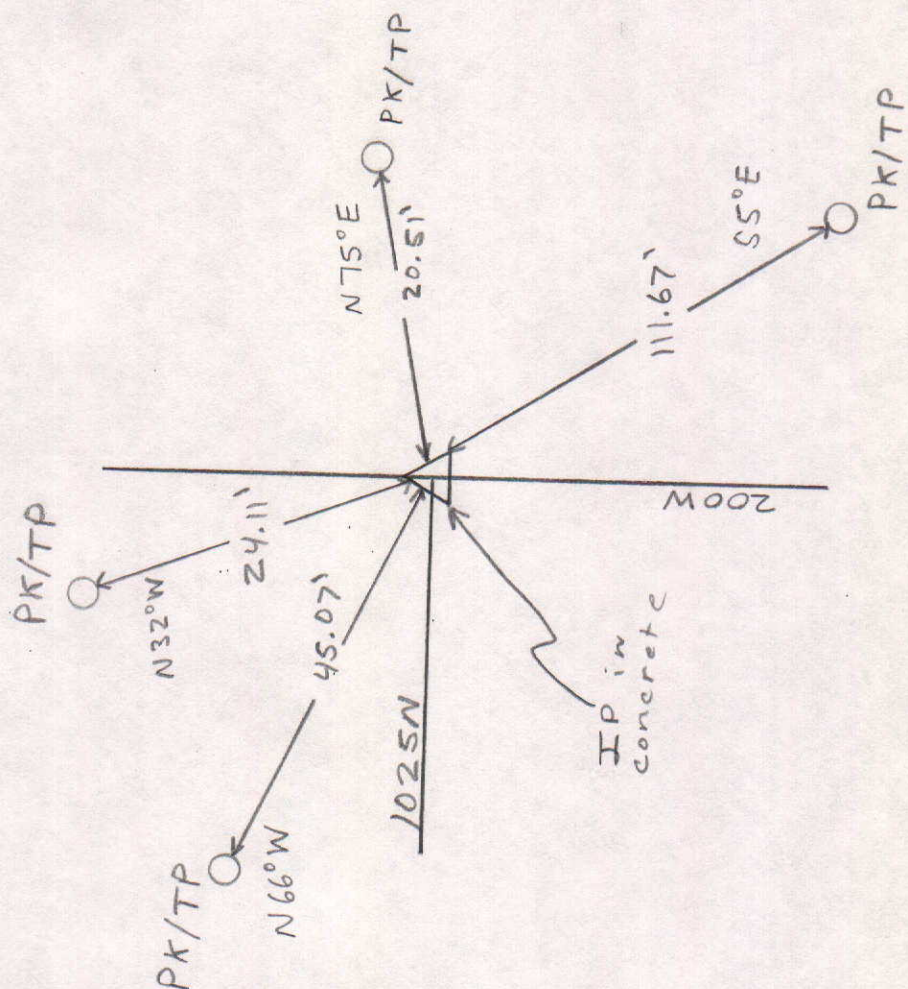


MARKER LOCATION

Approved: _____ Date: _____
 COUNTY SURVEYOR


COUNTY SURVEYOR'S - SECTION CORNER TIES

SECTION	TOWNSHIP	RANGE	BOOK	PAGE	ELEVATION	UC ZONE	STATE PLANE	COORD	LATITUDE	LONGITUDE
23	21N	9E	13	17		X=	Y=			

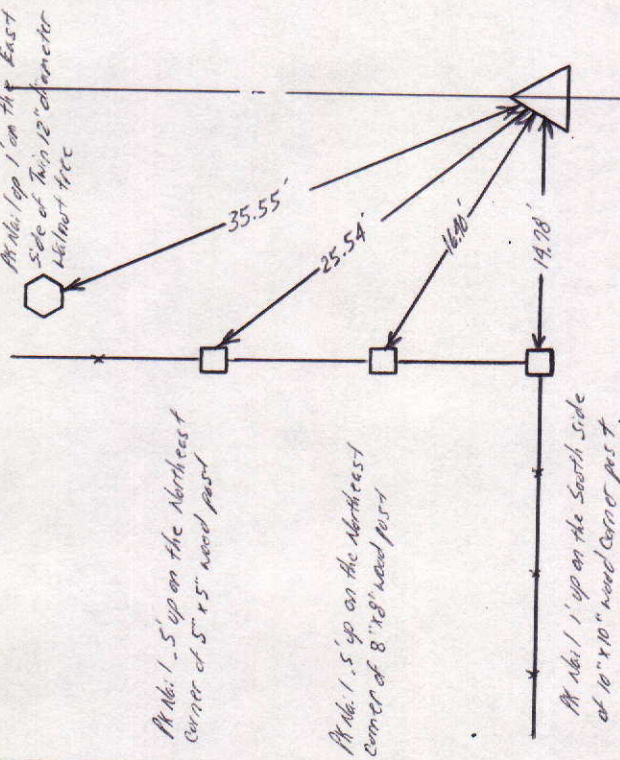

Tied by: LP: BAN Date: 9/26/95
 Drawn by: BAN Date: 12/13/95
 Checked by: _____ Date: _____

DESCRIPTION OF MONUMENT

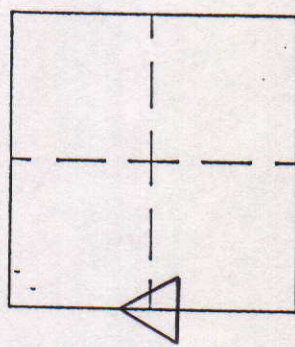

MARKER LOCATION

Approved: _____ Date: _____
 COUNTY SURVEYOR