


SEC. 23, TWP. 21 N, R. 6 E.

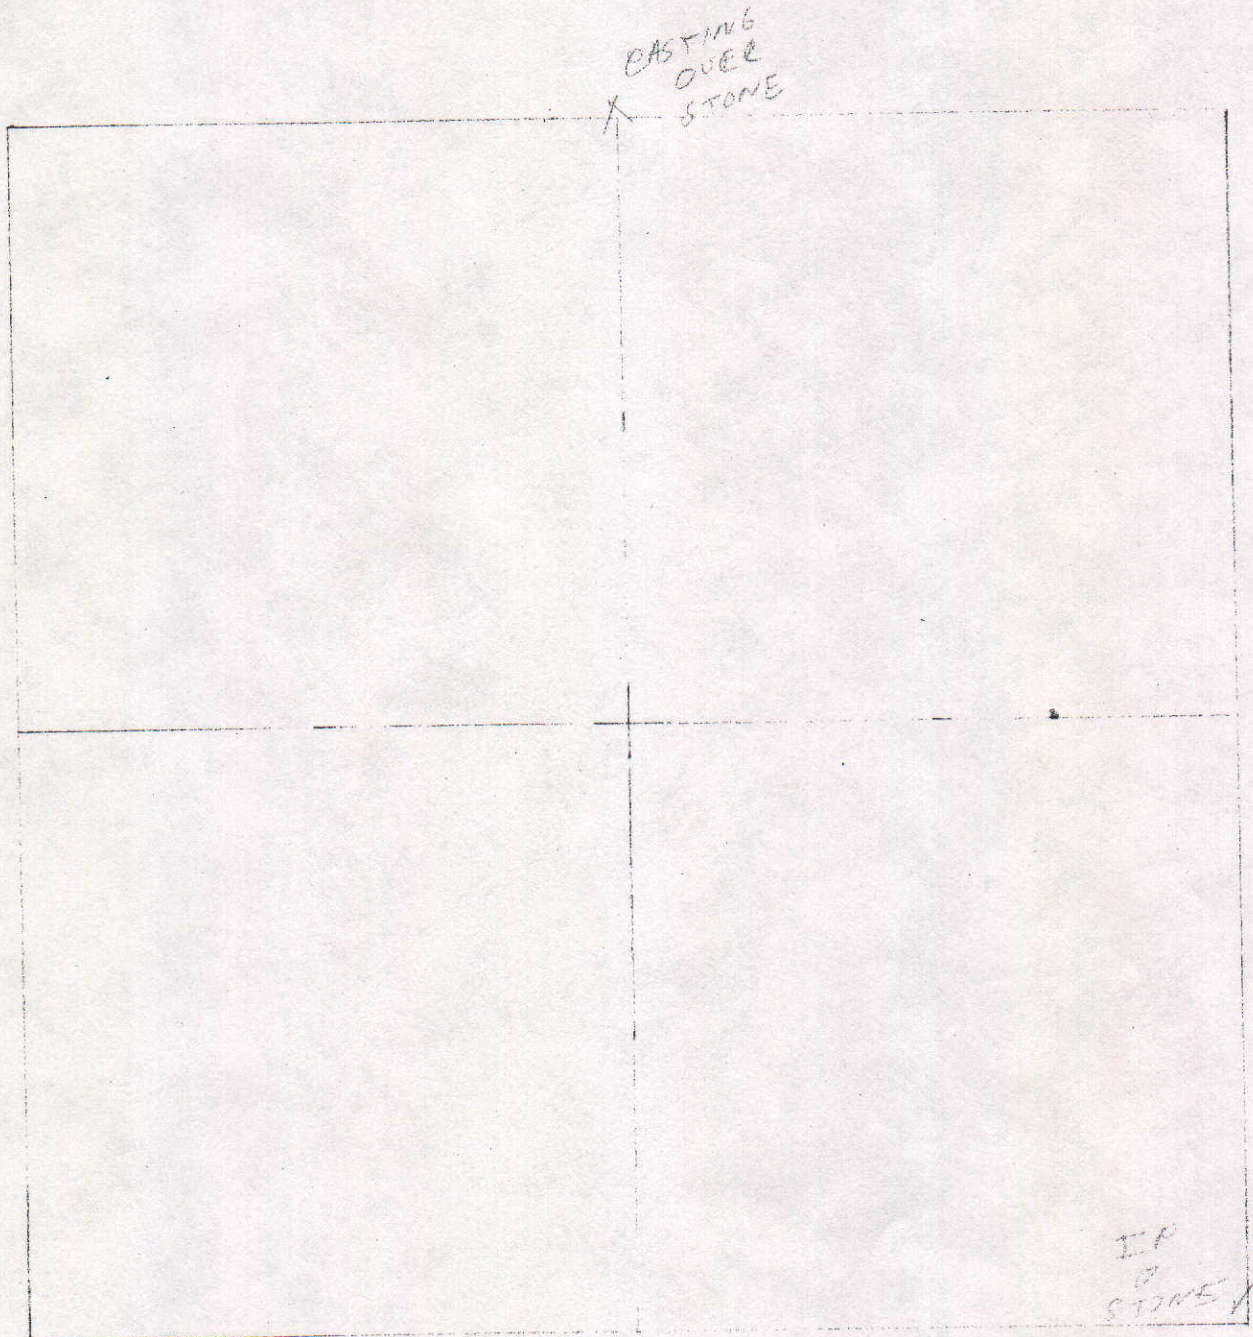

COUNTY SURVEYOR'S - SECTION CORNER TIES



SECTION	TOWNSHIP	RANGE	BOOK	PAGE	ELEVATION	UC ZONE	STATE PLANE COORD	LATITUDE	LONGITUDE
23	21N	6E	21	25			X= Y=		



Tied by: LP JY Date: 6-30-97
 Drawn by: LP Date: 7-22-97
 Checked by: _____ Date: _____

DESCRIPTION OF MONUMENT

1/2" Iron Pipe 3' Dia low
Asphalt

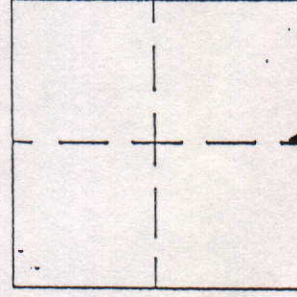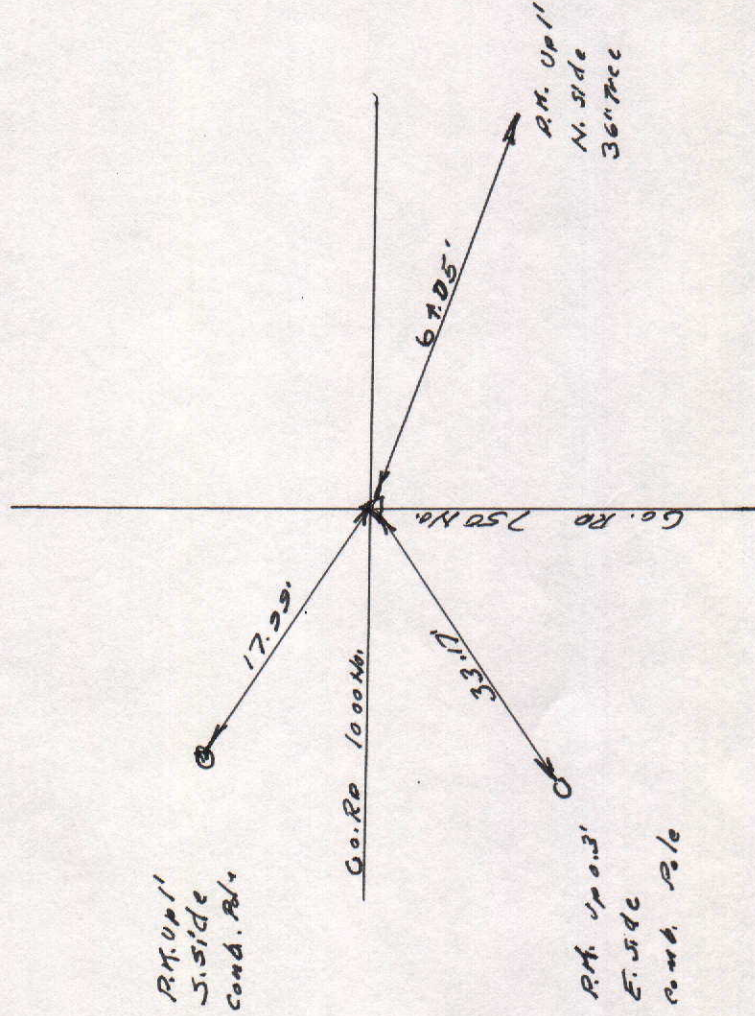


MARKER LOCATION

Approved: _____ Date: _____
 COUNTY SURVEYOR


COUNTY SURVEYOR'S - SECTION CORNER TIES

SECTION	TOWNSHIP	RANGE	BOOK	PAGE	ELEVATION	UC ZONE	STATE PLANE COORD	LATITUDE	LONGITUDE
23	21N	6E	21	25			X= Y=		

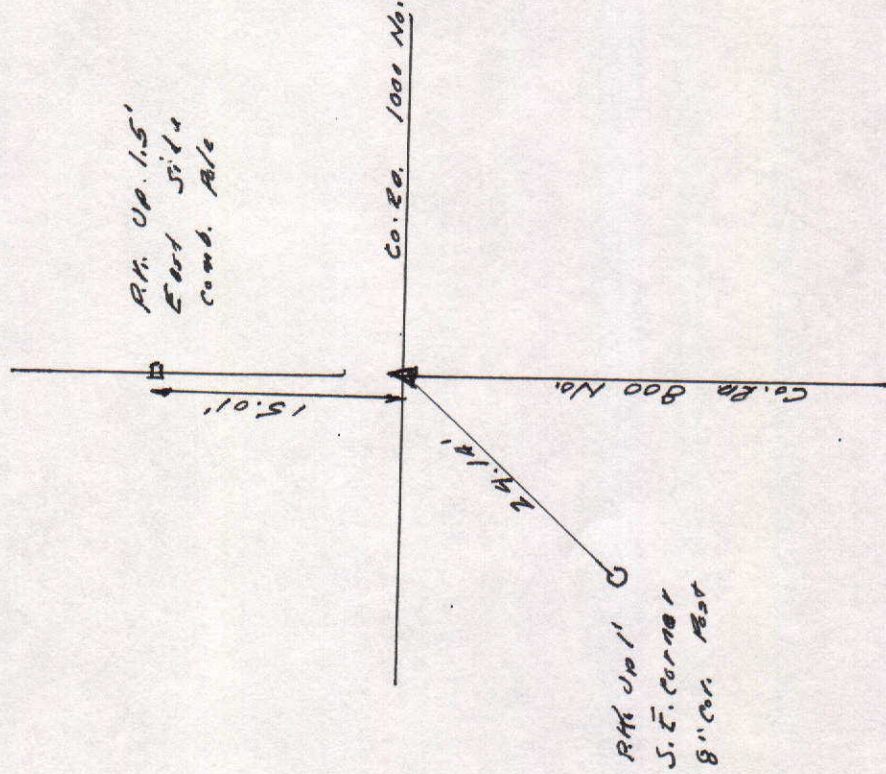

Tied by: LP, JY Date: 6-30-97
 Drawn by: LP Date: 2-22-97
 Checked by: _____ Date: _____

DESCRIPTION OF MONUMENT
1/2" Iron Pipe flush with
asphalt pavement

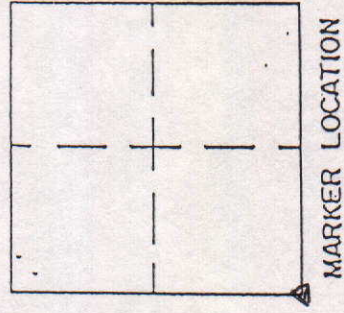

Approved: _____ Date: _____
 COUNTY SURVEYOR

COUNTY SURVEYOR'S - SECTION CORNER TIES

SECTION	TOWNSHIP	RANGE	BOOK	PAGE	ELEVATION	UC ZONE	STATE PLANE COORD	LATITUDE	LONGITUDE
23	21 N	6 E				X=	Y=		




NORTH

SCALE 1" = 40'

SHEET ___ OF ___ SHEETS

Tied by: _____ Date: _____
Drawn by: BAN Date: 1-22-93
Checked by: _____ Date: _____

DESCRIPTION OF MONUMENT

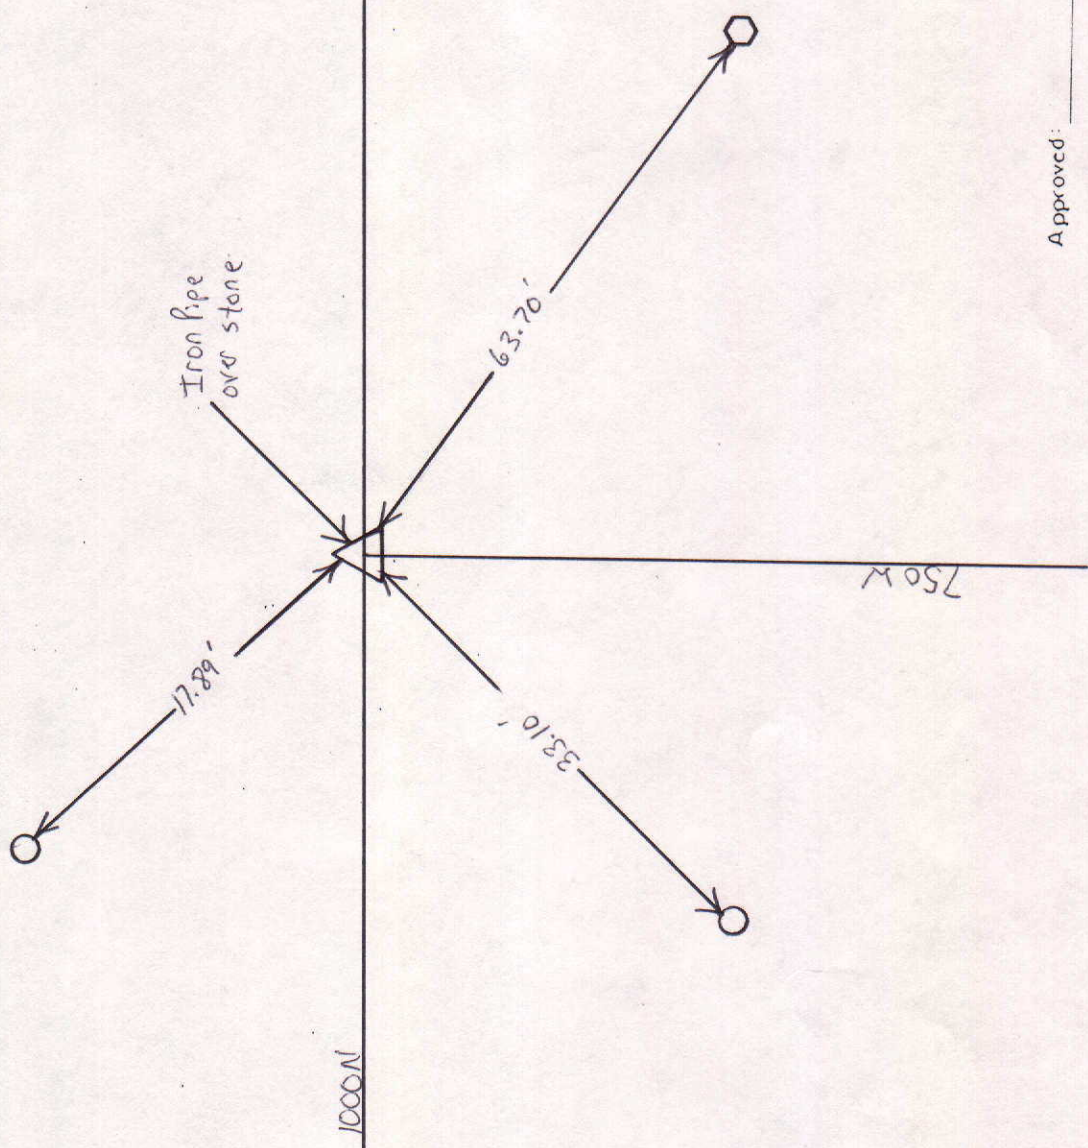



Approved: _____ Date: _____
COUNTY SURVEYOR

COUNTY SURVEYOR'S - SECTION CORNER TIES

SECTION	TOWNSHIP	RANGE	BOOK	PAGE	ELEVATION	UC ZONE	STATE PLANE COORD	LATITUDE	LONGITUDE
23	21	6					X=		
							Y=		

NORTH
 SCALE 1" = 40'
 SHEET ___ OF ___ SHEETS
 Tied by: _____ Date: _____
 Drawn by: BAN Date: 1-22-93
 Checked by: _____ Date: _____

DESCRIPTION OF MONUMENT

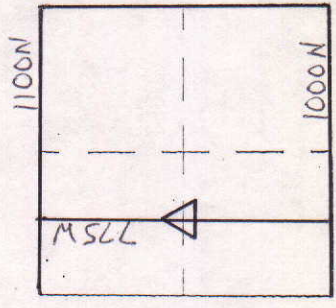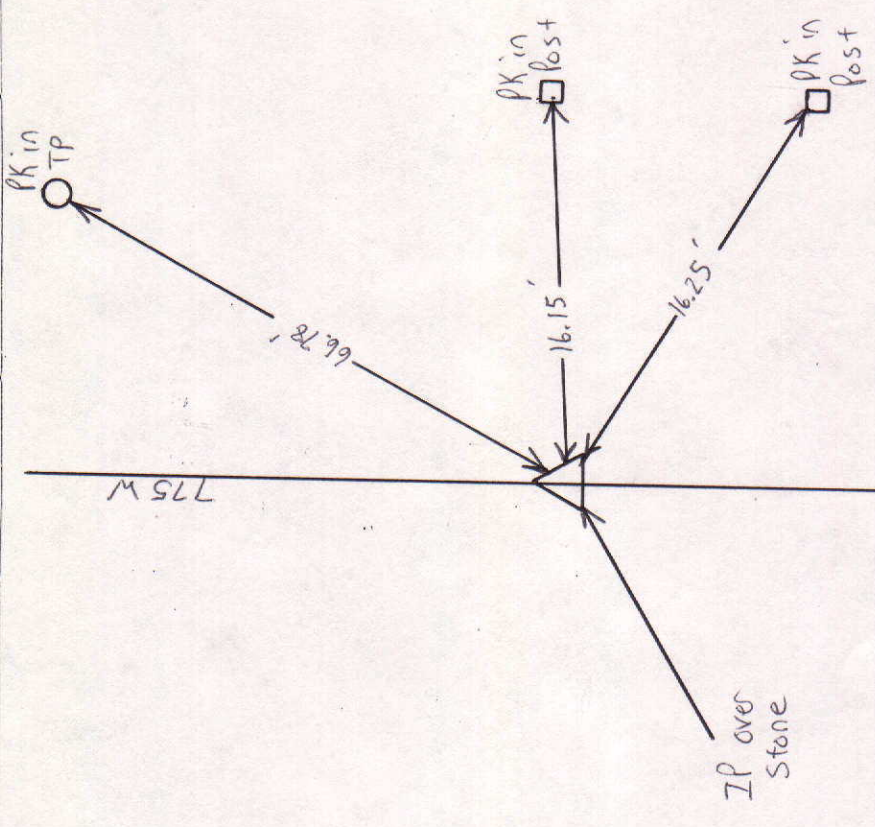

MARKER LOCATION

Approved: _____ Date: _____
 COUNTY SURVEYOR