


R. 7 E.

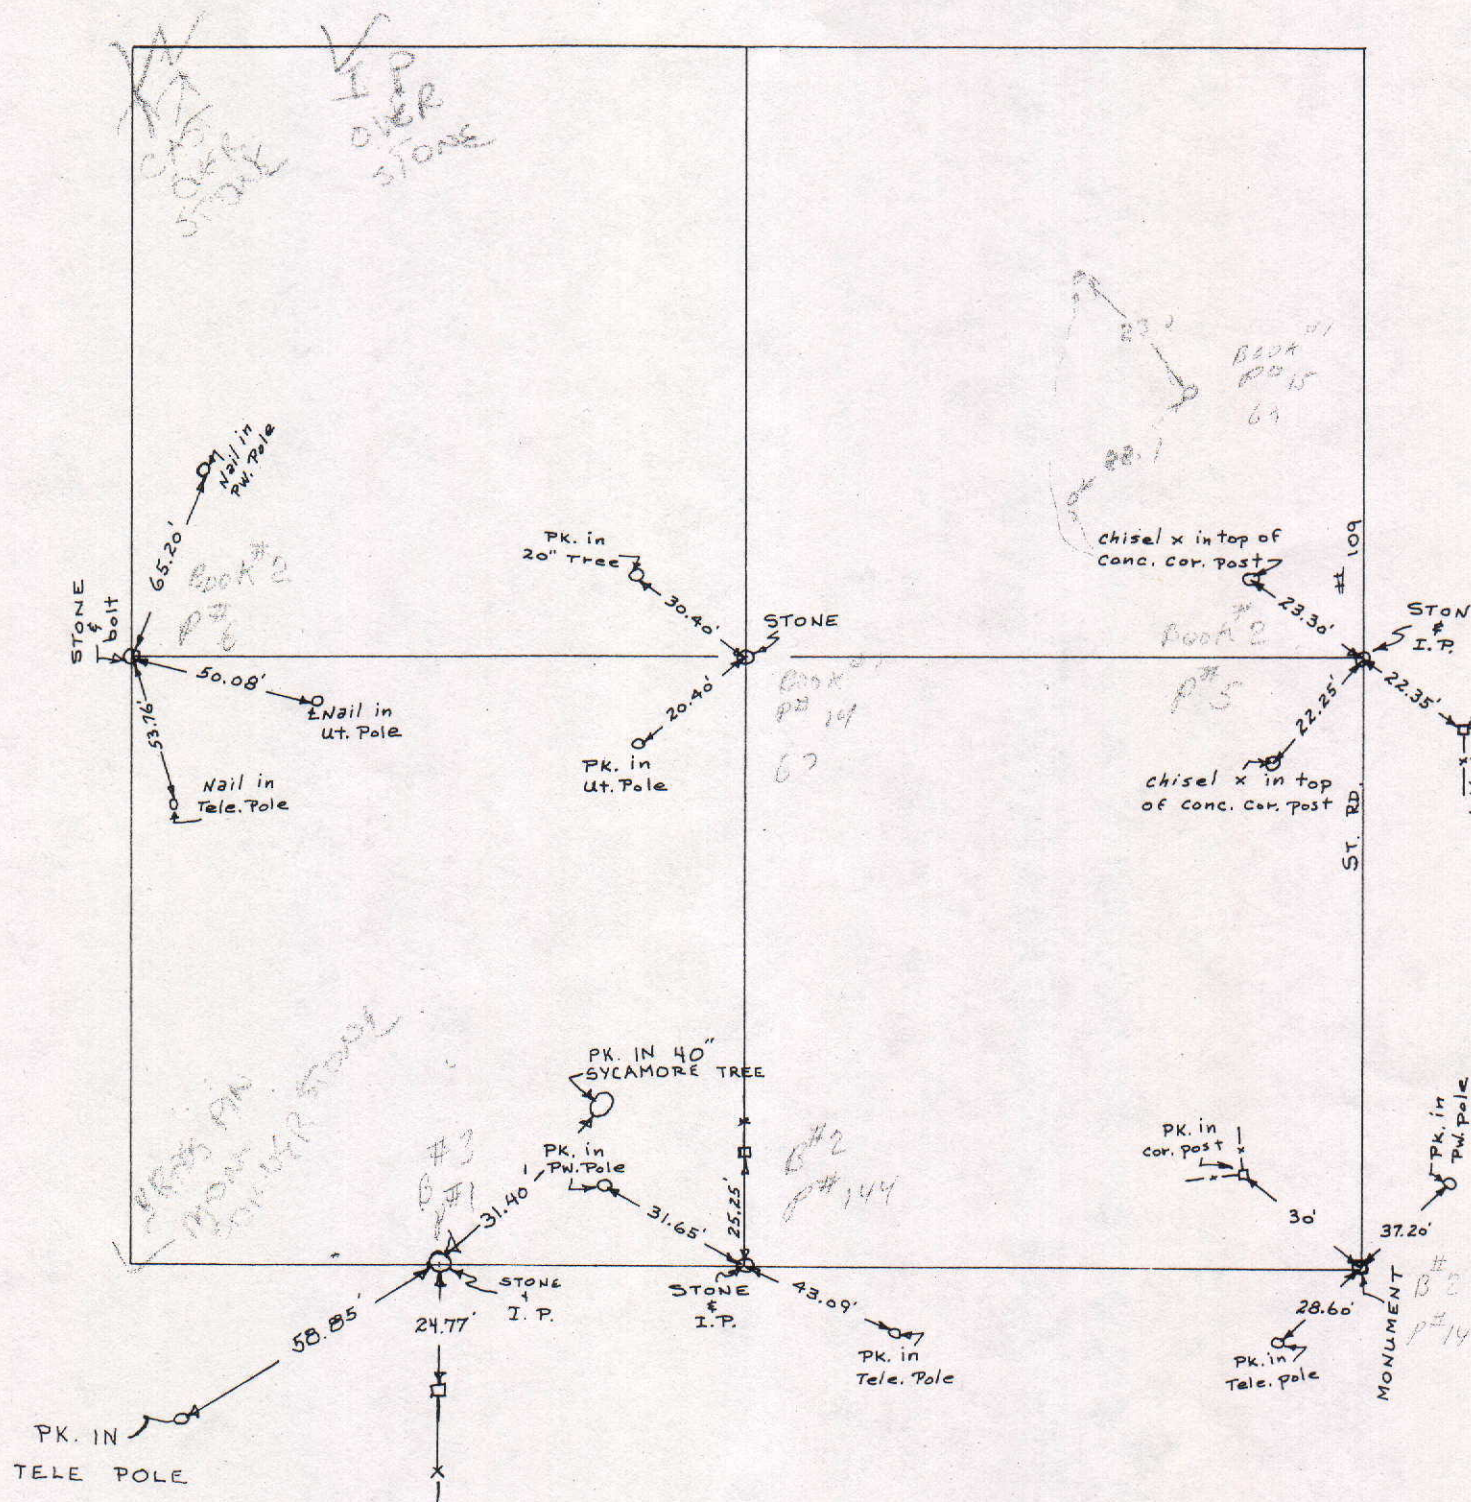

COUNTY SURVEYOR'S - SECTION CORNER TIES

SECTION	TOWNSHIP	RANGE	BOOK	PAGE	ELEVATION	UC ZONE	STATE PLANE COORD	LATITUDE	LONGITUDE
30	19	7					X=		
							Y=		

PK in 40"
Sycamore Tree



NORTH

SCALE 1" = 40'

SHEET ___ OF ___ SHEETS

Tied by: _____ Date: _____
 Drawn by: BAN Date: 3-23-93
 Checked by: _____ Date: _____

DESCRIPTION OF MONUMENT

Stone
: TP

31.40'


300 S

58.85'

24.77'

PK in
TP

PK in
corner
post

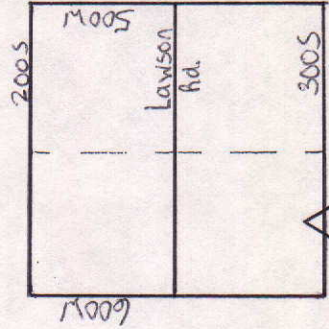

MARKER LOCATION

Approved: _____ Date: _____

COUNTY SURVEYOR

COUNTY SURVEYOR'S - SECTION CORNER TIES



SECTION	TOWNSHIP	RANGE	BOOK	PAGE	ELEVATION	UC ZONE	STATE PLANE COORD	LATITUDE	LONGITUDE
30	19N	1E	14	5			X= Y=		



Tied by: Sitotech Date: 12/13/95
 Drawn by: BNW Date: 12/19/95
 Checked by: _____ Date: _____

DESCRIPTION OF MONUMENT

Set New Pt No. 1 in place of old
rusty Pt No. 1 3" below surface
of asphalt road

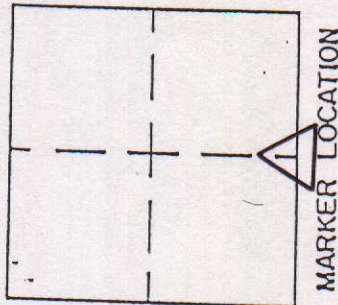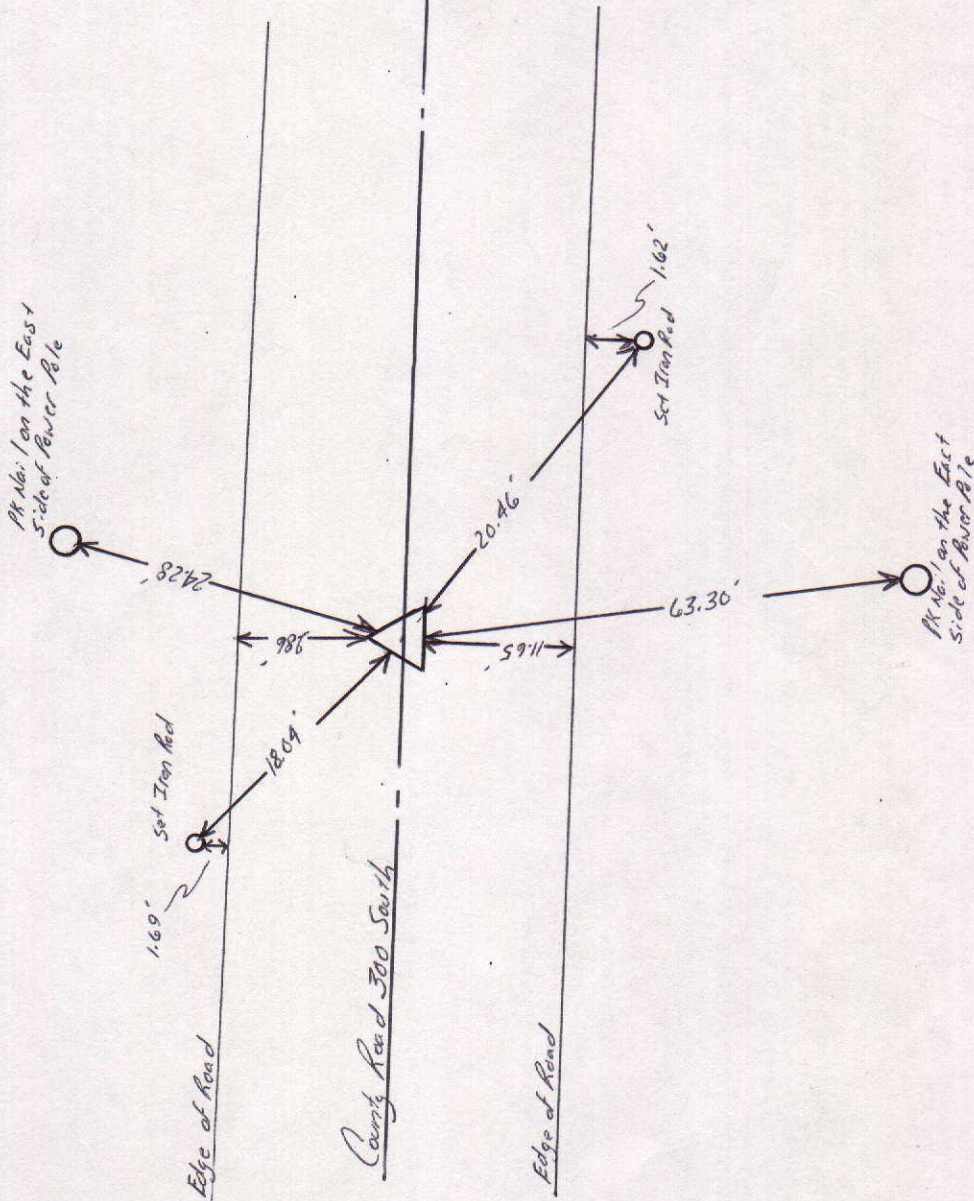

Approved: _____

Date: _____

COUNTY SURVEYOR

COUNTY SURVEYOR'S - SECTION CORNER TIES

SECTION	TOWNSHIP	RANGE	BOOK	PAGE	ELEVATION	UC ZONE	STATE PLANE COORD	LATITUDE	LONGITUDE
30	19	7					X=	Y=	



P.K. NAIL 1' up
on West Side
of P.P.



35.17'


300 SOUTH

1/2" Iron Pipe
3" Below
Asphalt Road

DESCRIPTION OF MONUMENT

1/2" Iron Pipe 3" Below
ASPHALT ROAD


Tied by: BAW/BC Date: 12/12/02
 Drawn by: RW Date: 12/12/02
 Checked by: _____ Date: _____

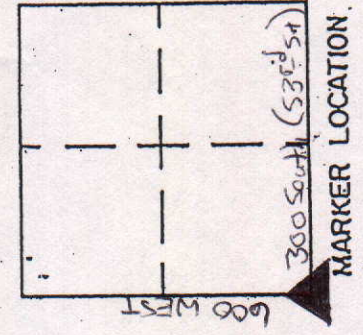

Approved: _____ Date: _____
 COUNTY SURVEYOR


COUNTY SURVEYOR'S - SECTION CORNER TIES

SECTION	TOWNSHIP	RANGE	BOOK	PAGE	ELEVATION	UC ZONE	STATE PLANE	COORD	LATITUDE	LONGITUDE
30	19N	7E	11	7A		X=	Y=			

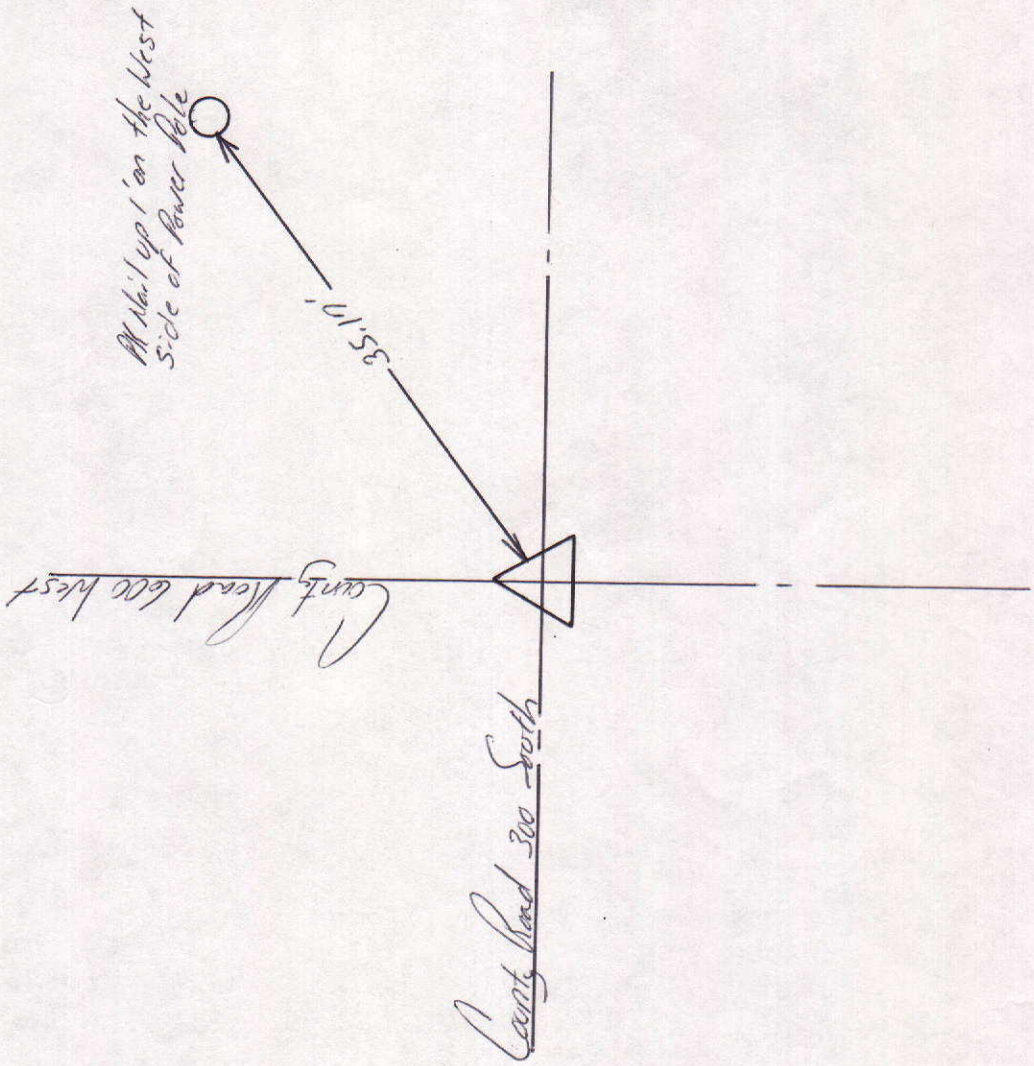

NORTH
 SCALE 1" = 40'
 SHEET 1 OF 1 SHEETS
 Tied by: LP: JB Date: 8/18/95
 Drawn by: BW Date: 9/1/95
 Checked by: _____ Date: _____

DESCRIPTION OF MONUMENT
1" Iron Pipe in concrete
Flush with surface of asphalt
Road

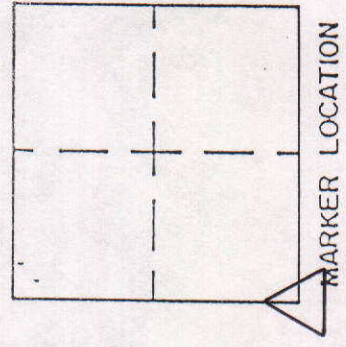

Approved: _____ Date: _____
 COUNTY SURVEYOR

COUNTY SURVEYOR'S - SECTION CORNER TIES

SECTION	TOWNSHIP	RANGE	BOOK	PAGE	ELEVATION	UC ZONE	STATE PLANE COORD	LATITUDE	LONGITUDE
30	19N	7E	12	2A			X= Y=		



1x Nail up 1.5" on the West
Side of Power Pole

Tied by: LP:JB Date: 8/24/95
 Drawn by: BAN Date: 10/12/95
 Checked by: _____ Date: _____

DESCRIPTION OF MONUMENT

Drill Hole in Brass Pin in concrete
 .3' below casting flush with
 surface of asphalt road

1x Nail up 1" on the
South Side of 4" diameter
Post




44.84'

County Road 250 South

50.20'

Shiner up 1" on the North
Side of Power Pole

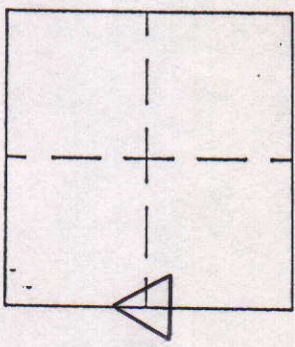

MARKER LOCATION

Approved: _____ Date: _____
 COUNTY SURVEYOR

COUNTY SURVEYOR'S - SECTION CORNER TIES

SECTION	TOWNSHIP	RANGE	BOOK	PAGE	ELEVATION	UC ZONE	STATE PLANE	COORD	LATITUDE	LONGITUDE
30	19N	7E	12	18		X=	Y=			



1st Nail up 1' on the West
Side of 6" x 6" corner post



17.20'

County Road 250 South



33.45'




1st Nail up 1' on the North
Side of Combination Pole

Tied by: LP:JB Date: 8/24/95
 Drawn by: BAN Date: 10/10/95
 Checked by: _____ Date: _____

DESCRIPTION OF MONUMENT

3/4" Iron Pipe Filled with Surface
of asphalt Road

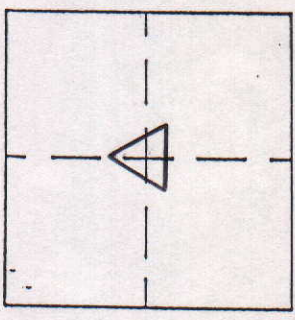

MARKER LOCATION

Approved: _____ Date: _____
 COUNTY SURVEYOR