


SEC. 16,


TWP. 21N.,

R. 6 E.

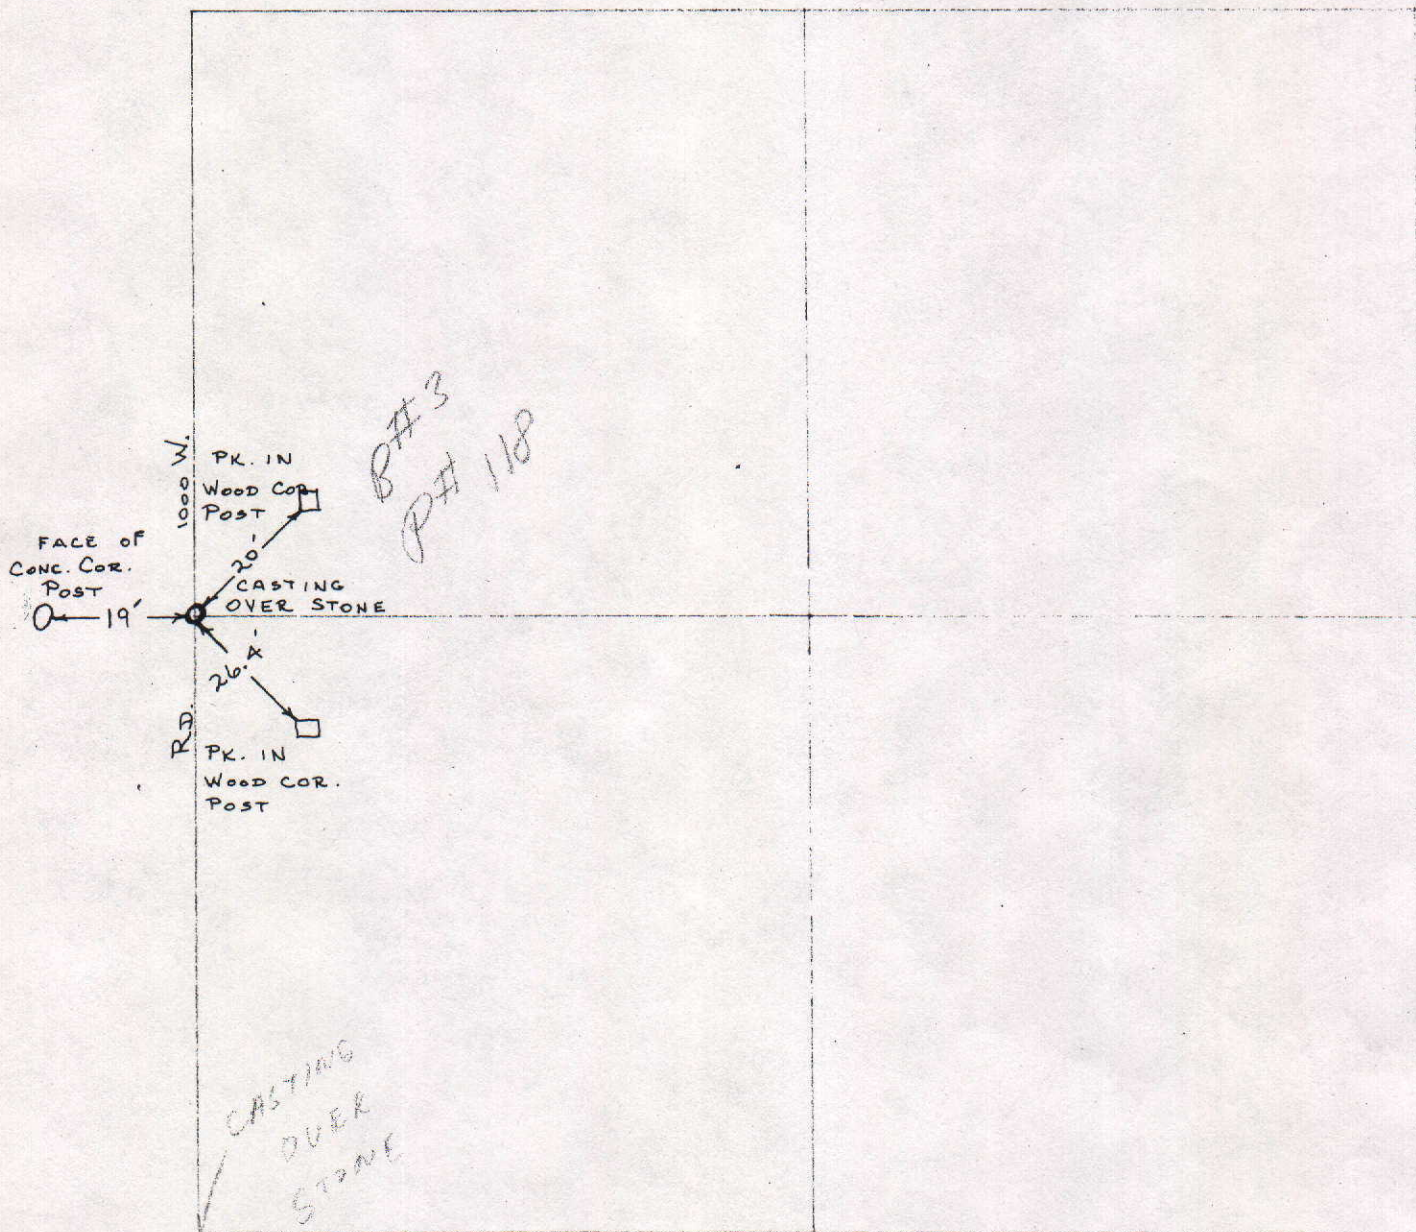


COUNTY SURVEYOR'S - SECTION CORNER TIES

SECTION	TOWNSHIP	RANGE	BOOK	PAGE	ELEVATION	UC ZONE STATE PLANE COORD	LATITUDE	LONGITUDE
16	21N	6E	27	4		X=	Y=	

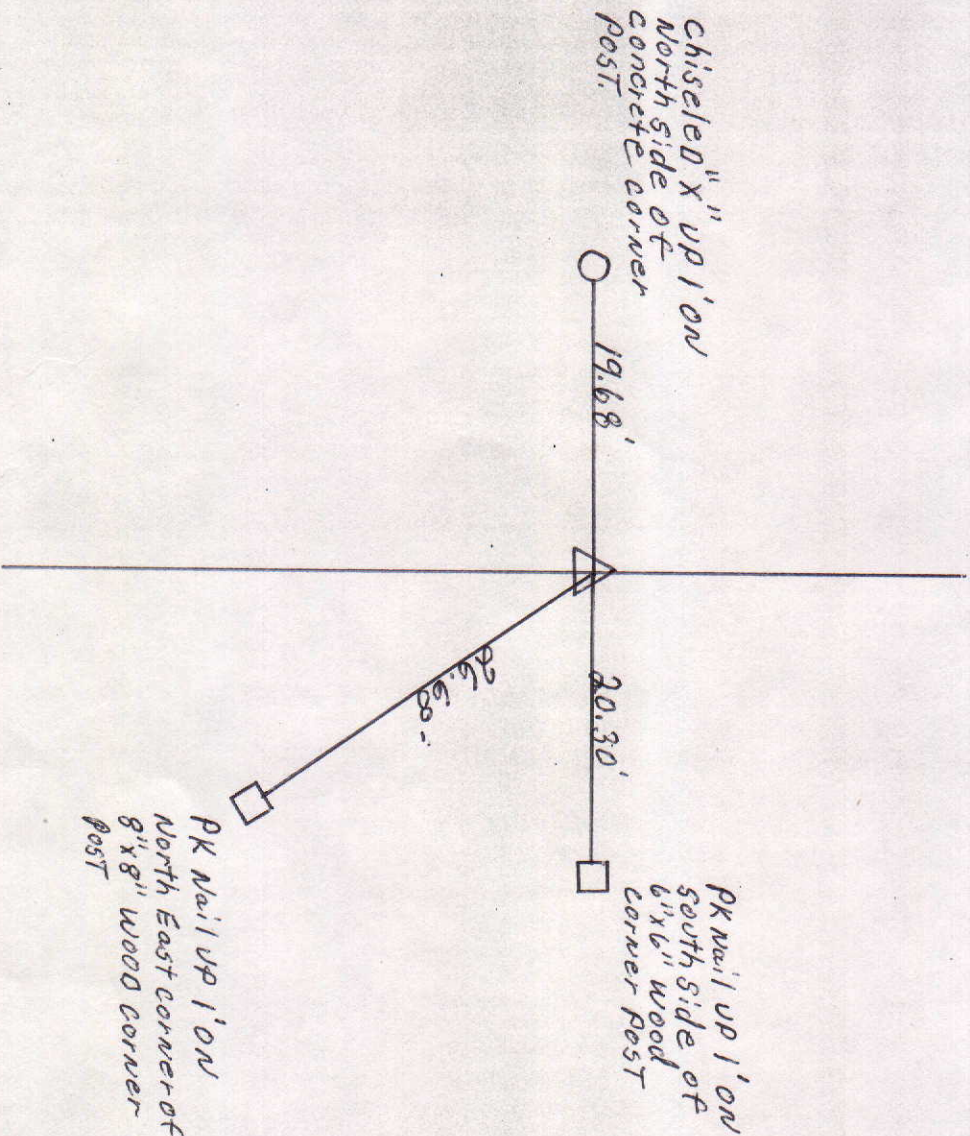

Tied by: LEJY Date: 7-17-97
 Drawn by: K.B. Date: 1-12-99
 Checked by: _____ Date: _____


DESCRIPTION OF MONUMENT
 Chiseled "X" on High Point
 1.2' Below casting
 0.1' Below Asphalt Road.

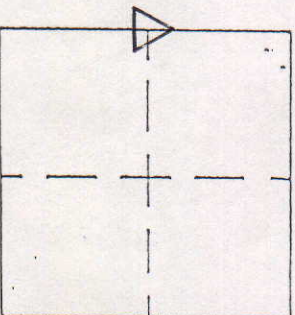

MARKER LOCATION

Approved: _____ Date: _____
 COUNTY SURVEYOR

COUNTY SURVEYOR'S - SECTION CORNER TIES									
SECTION	TOWNSHIP	RANGE	BOOK	PAGE	ELEVATION	UC ZONE STATE PLANE COORD		LATITUDE	LONGITUDE
16	21	6				X =	Y =		

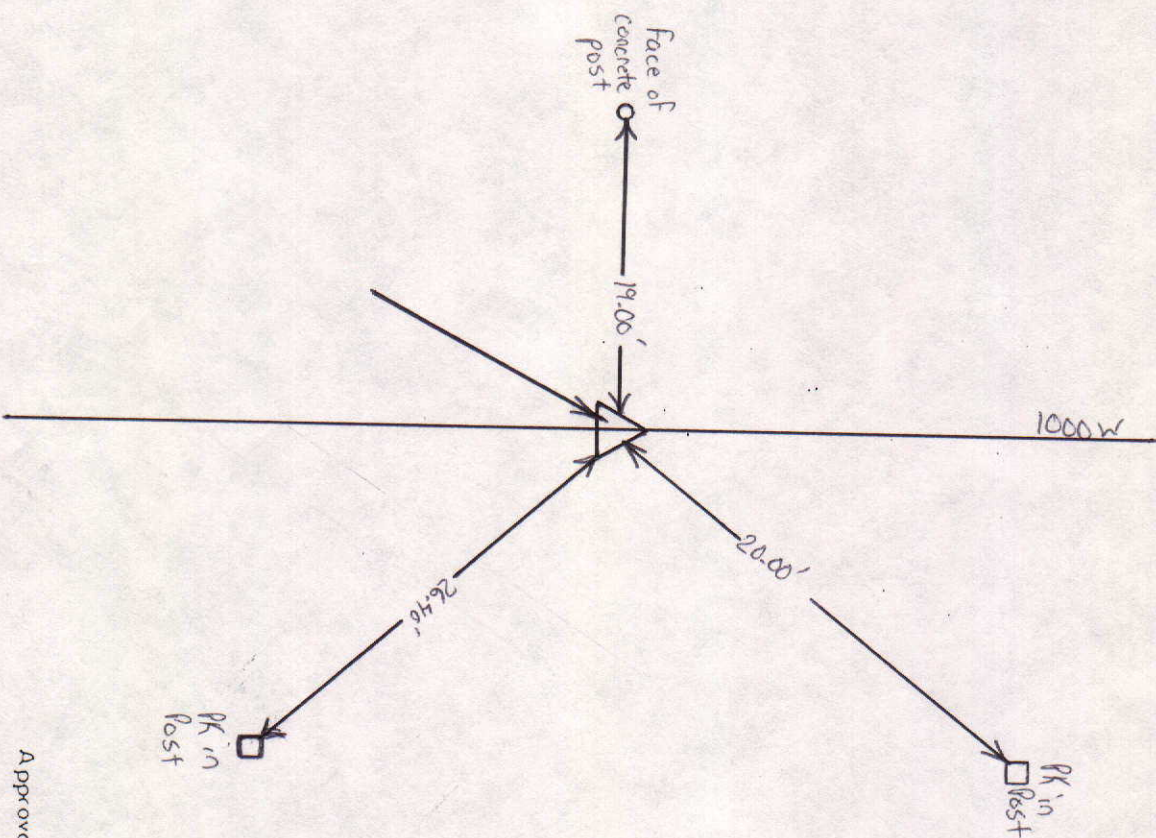

NORTH
SCALE 1" = 40'


SHEET ___ OF ___ SHEETS

Tied by: _____ Date: _____

Drawn by: BAN Date: 1-21-93

Checked by: _____ Date: _____

DESCRIPTION OF MONUMENT

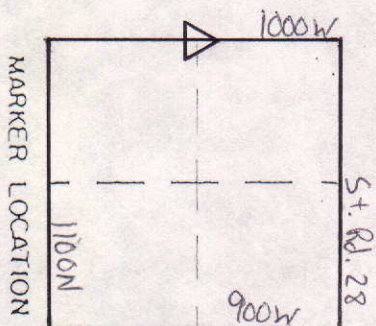

Approved: _____ Date: _____

COUNTY SURVEYOR

COUNTY SURVEYOR'S - SECTION CORNER TIES

SECTION	TOWNSHIP	RANGE	BOOK	PAGE	ELEVATION	UC ZONE STATE PLANE COORD	LATITUDE	LONGITUDE
16	21N	6E				X=	Y=	





NORTH
SCALE 1" = 40'

SHEET ___ OF ___ SHEETS

Tied by: _____ Date: _____
 Drawn by: L.P. Date: 12-2-99
 Checked by: _____ Date: _____

DESCRIPTION OF MONUMENT

GPS Monument set in concrete
 Flush with Perimeter

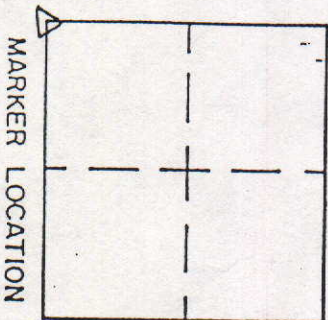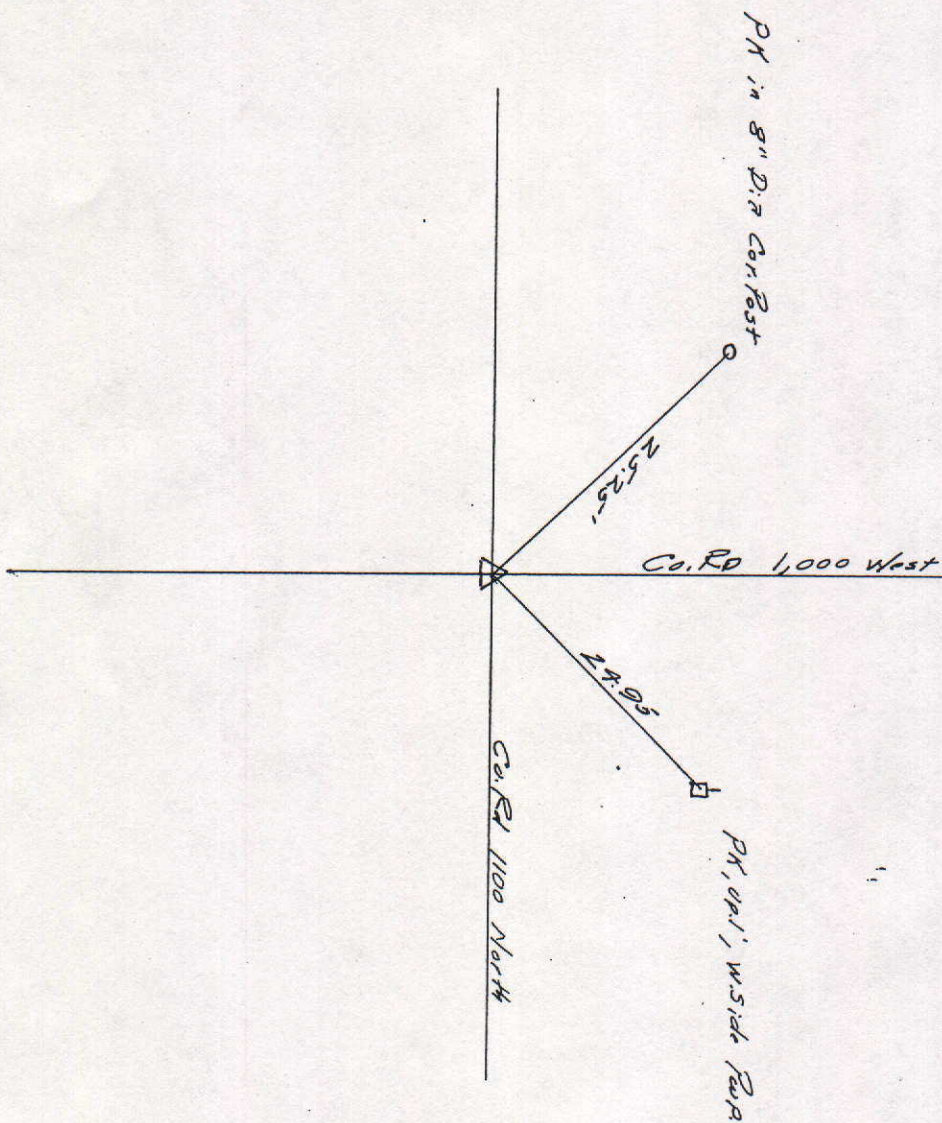

MARKER LOCATION

Approved: _____ Date: _____

COUNTY SURVEYOR