

COUNTY SURVEYOR'S - SECTION CORNER TIES

SECTION	TOWNSHIP	RANGE	BOOK	PAGE	ELEVATION	UC ZONE	STATE PLANE COORD	LATITUDE	LONGITUDE
33	18	8					X=	Y=	



P.K. NAIL IN South Side
of WOODEN FENCE
Post

* * * * *

Tied by: RW/MC Date: 6-6-03

Drawn by: RW Date: 6-11-03

Checked by: _____ Date: _____

DESCRIPTION OF MONUMENT

Railroad Spike 2" Below
Asphalt Road

950 South




69.78'

49.88'

P.K. NAIL IN
North Side of
T.P.

R.R. Spike

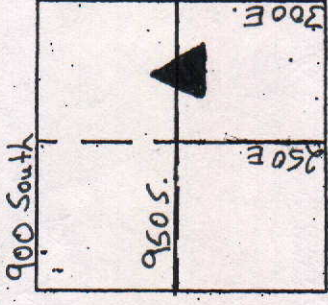


MARKER LOCATION

Approved: _____

Date: _____

COUNTY SURVEYOR'S - SECTION CORNER TIES								
SECTION	TOWNSHIP	RANGE	BOOK	PAGE	ELEVATION	UC ZONE STATE PLANE COORD	LATITUDE	LONGITUDE
33	18	8				X=	Y=	

SECTION	TOWNSHIP	RANGE	BOOK	PAGE	ELEVATION	UC ZONE	STATE	PLANE	COORD	LATITUDE	LONGITUDE
33	18	8				X=		Y=			

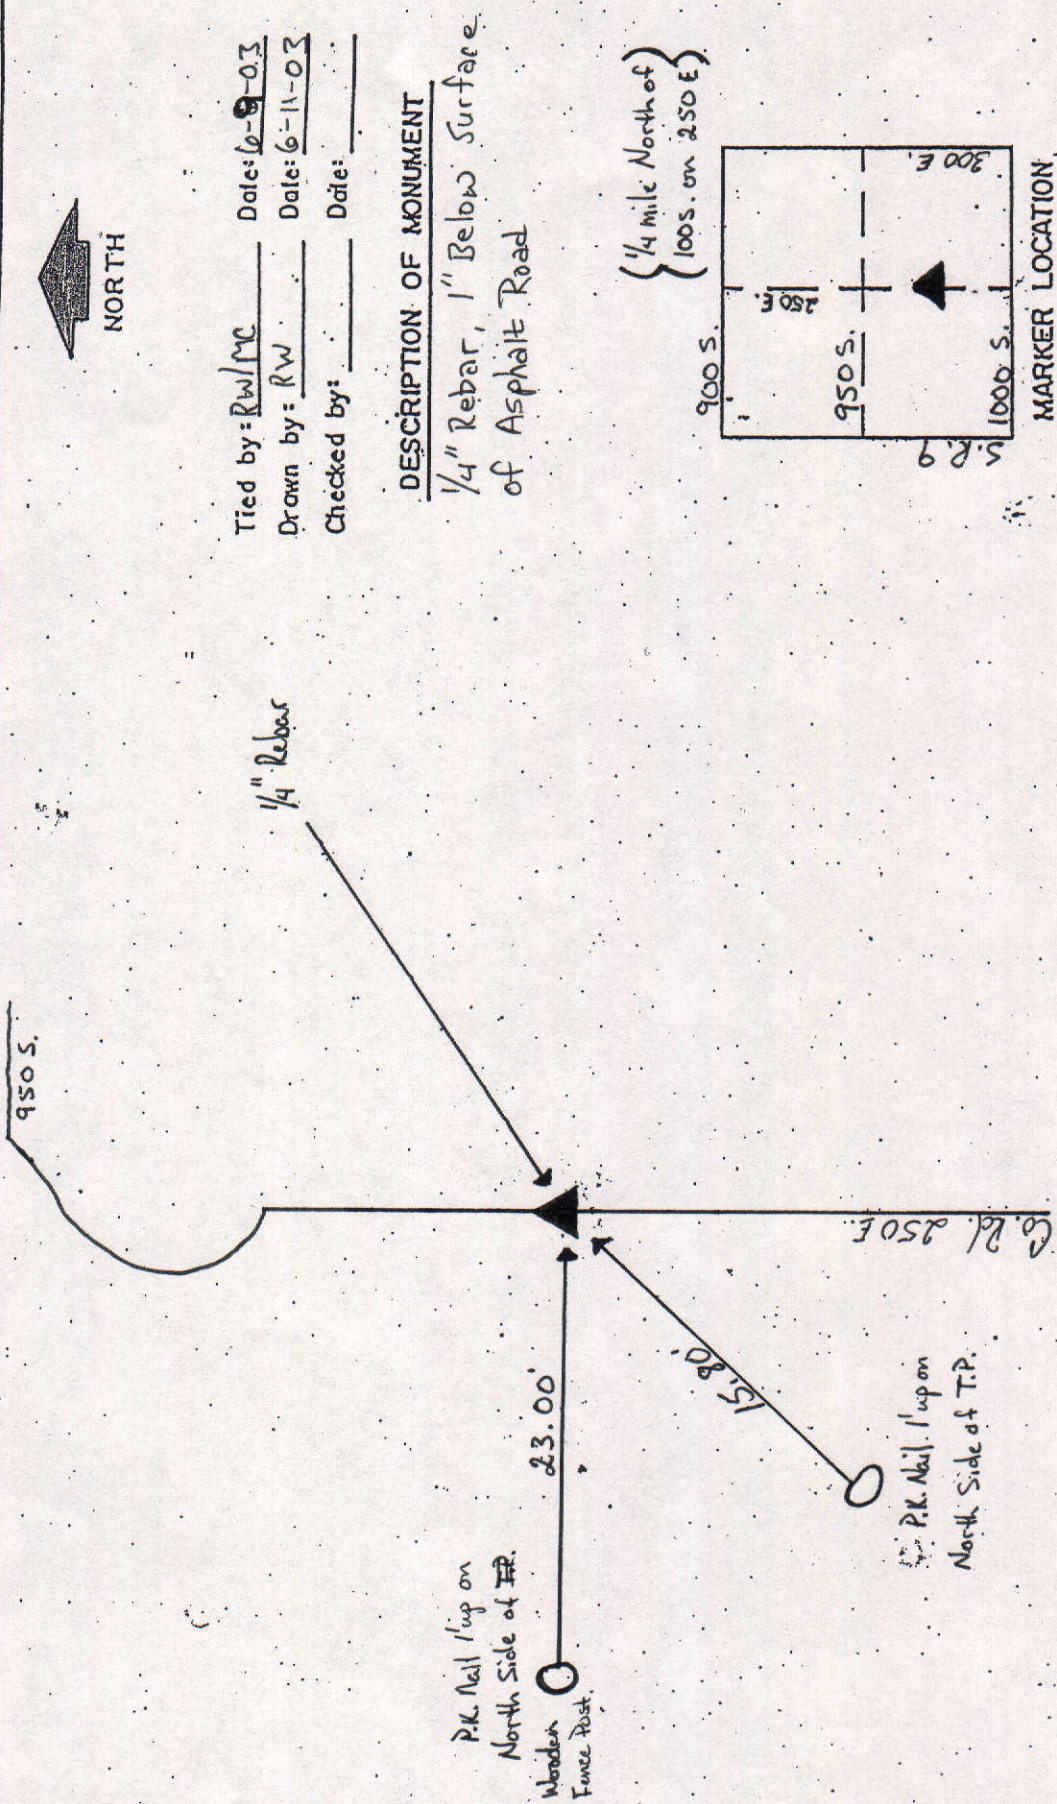

DESCRIPTION OF MONUMENT

1/4" Rebar, 1" Below Surface
of Asphalt Road

Tied by: Rw/mc Date: 6-8-03
 Drawn by: RW Date: 6-11-03
 Checked by: _____ Date: _____

COUNTY SURVEYOR'S - SECTION CORNER TIES

SECTION	TOWNSHIP	RANGE	BOOK	PAGE	ELEVATION	UC ZONE	STATE PLANE COORD	LATITUDE	LONGITUDE
33	18	8					X= Y=		



P.K. NAIL 1' up
on West Side
of Light Pole



P.K. NAIL 1' up on
East Side of P.P.

P.K. NAIL 1' up
ON EASTSIDE
OF T.P.

Tied by: M.C. - R.W. Date: 6-9-03
 Drawn by: M.C. Date: 6-11-03
 Checked by: Date:

DESCRIPTION OF MONUMENT

1/2" Iron Pipe Flushed
w/ Asphalt Road

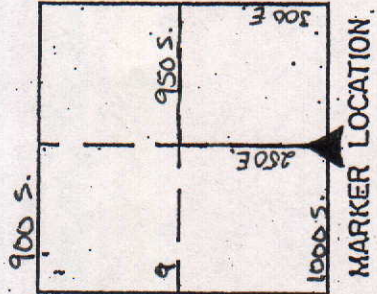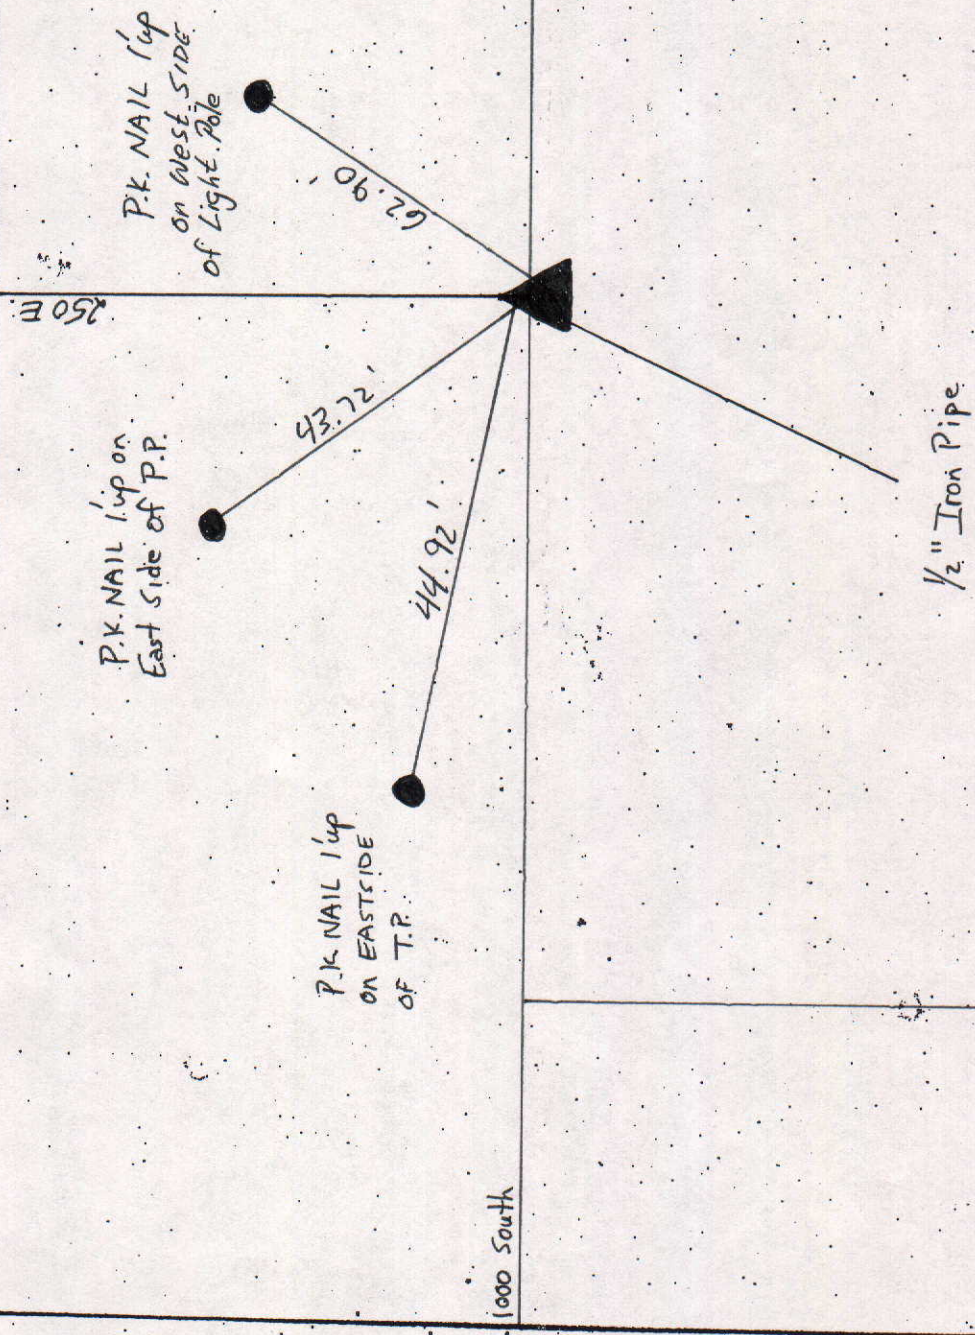

COUNTY SURVEYOR'S - SECTION CORNER TIES

SECTION	TOWNSHIP	RANGE	BOOK	PAGE	ELEVATION	UC ZONE	STATE PLANE COORD	LATITUDE	LONGITUDE
33	18	8					X= Y=		



P.K. Nail 1' up in North Side of P.P.

"X" in Southend of 1' x 8' Headwall

P.K. Nail 1' up in South Side of Wood Corner Post


Tied by: RW/MC Date: 6-9-03
 Drawn by: RW Date: 6-11-03
 Checked by: _____ Date: _____

DESCRIPTION OF MONUMENT
Brass Plug in Concrete
flush w/ Asphalt Road

1000 South

Brass Plug in Concrete flush w/ Asphalt Road

State Road 9

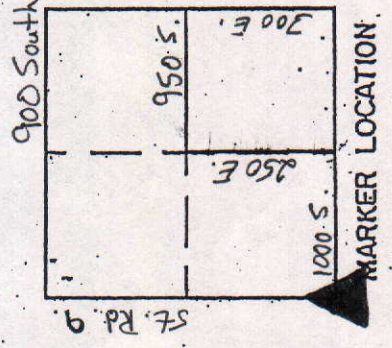

COUNTY SURVEYOR'S - SECTION CORNER TIES


SECTION	TOWNSHIP	RANGE	BOOK	PAGE	ELEVATION	UC ZONE	STATE PLANE COORD	LATITUDE	LONGITUDE
33	18	8					X= Y=		



Tied by: RW/mc Date: 6-9-03
 Drawn by: RW Date: 6-11-03
 Checked by: _____ Date: _____

DESCRIPTION OF MONUMENT

P.K. Nail flush
w/ Asphalt Road

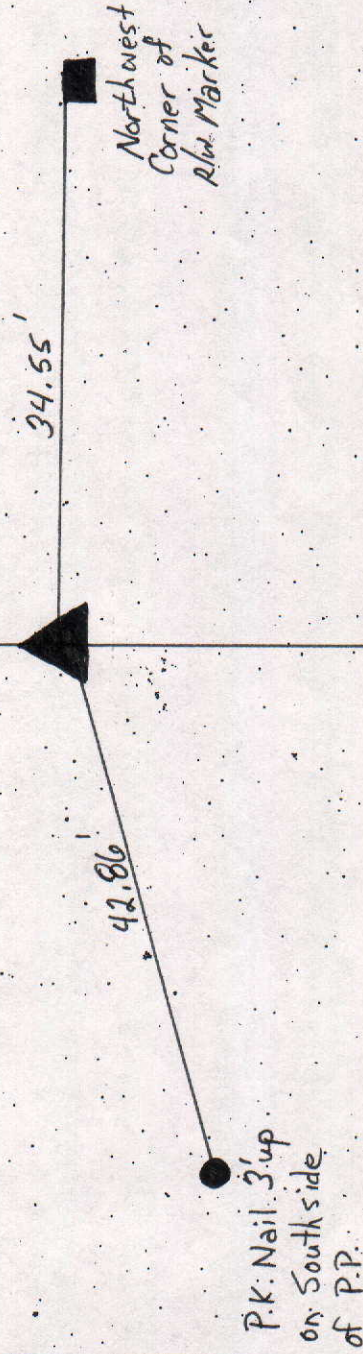

COUNTY SURVEYOR'S - SECTION CORNER TIES



SECTION	TOWNSHIP	RANGE	BOOK	PAGE	ELEVATION	UC ZONE	STATE PLANE COORD	LATITUDE	LONGITUDE
33	18	8				X=	Y=		



Tied by: M.C. - R.W. Date: 9-18-01
 Drawn by: M.C. Date: 9-19-01
 Checked by: _____ Date: _____

DESCRIPTION OF MONUMENT

P.K. Nail flush w/ Asphalt.

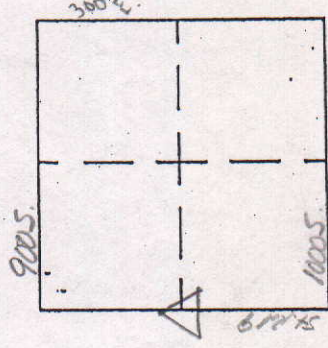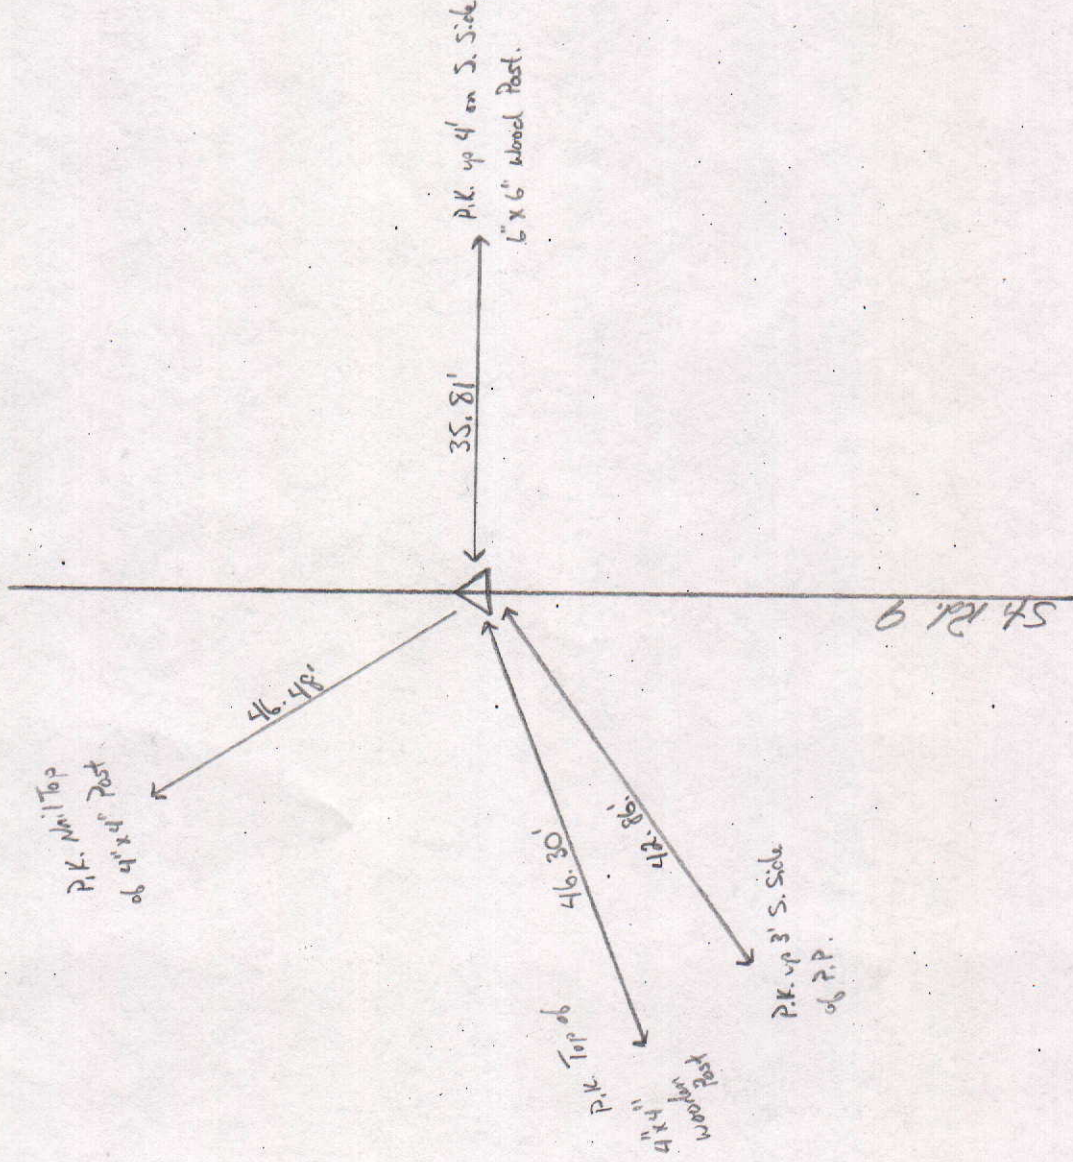

MARKER LOCATION

Approved: _____ Date: _____
 COUNTY SURVEYOR

COUNTY SURVEYOR'S - SECTION CORNER TIES

SECTION	TOWNSHIP	RANGE	BOOK	PAGE	ELEVATION	UC ZONE	STATE PLANE COORD	LATITUDE	LONGITUDE
33	18N	8E					X= Y=		



NORTH

SCALE 1" = 40'

SHEET ___ OF ___ SHEETS



Tied by: LP: AL Date: 12/23/94

Drawn by: BAN Date: 12/29/94 (1:40 P.M.)

Checked by: _____ Date: _____

DESCRIPTION OF MONUMENT

PK Nail Flush with pavement

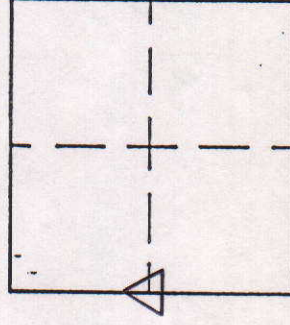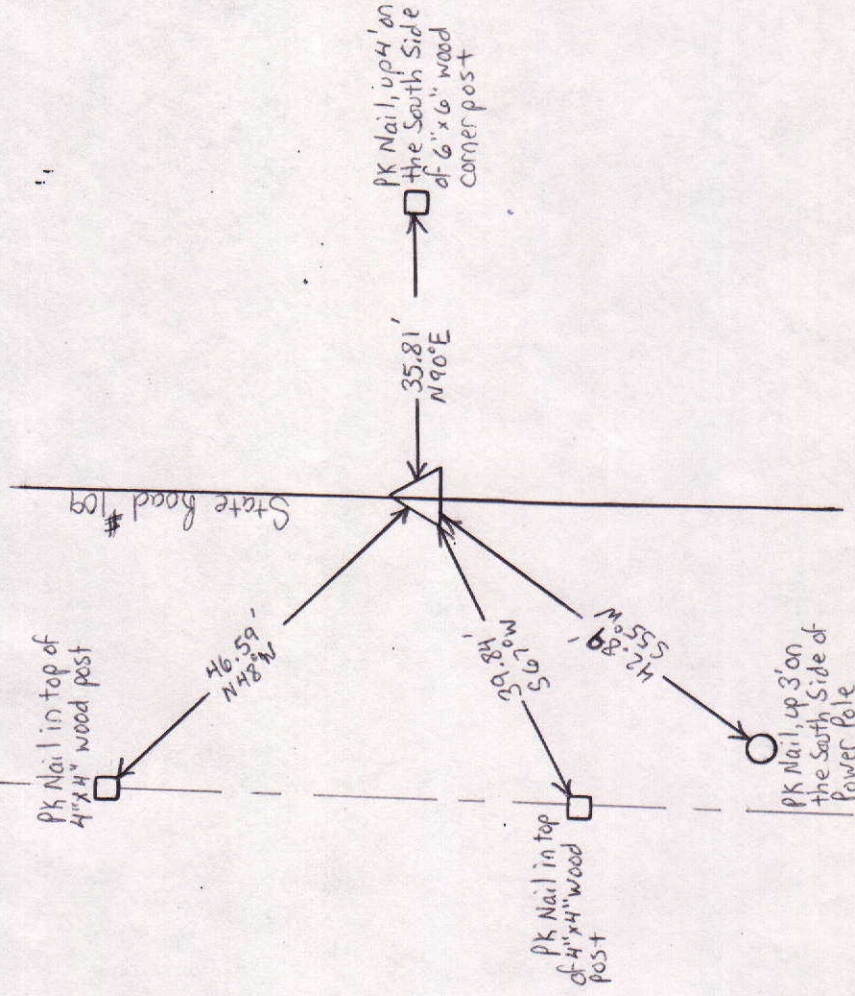

MARKER LOCATION

Approved: _____ Date: _____

COUNTY SURVEYOR

COUNTY SURVEYOR'S - SECTION CORNER TIES

SECTION	TOWNSHIP	RANGE	BOOK	PAGE	ELEVATION	UC ZONE	STATE PLANE COORD	LATITUDE	LONGITUDE
33	18	8				X=	Y=		



NORTH

SCALE 1" = 40'


SHEET 7088 SHEETS

Tied by: BAW:JS Date: 9/23/94 (10:45AM)

Drawn by: BAW Date: 9/26/94

Checked by: _____ Date: _____

DESCRIPTION OF MONUMENT

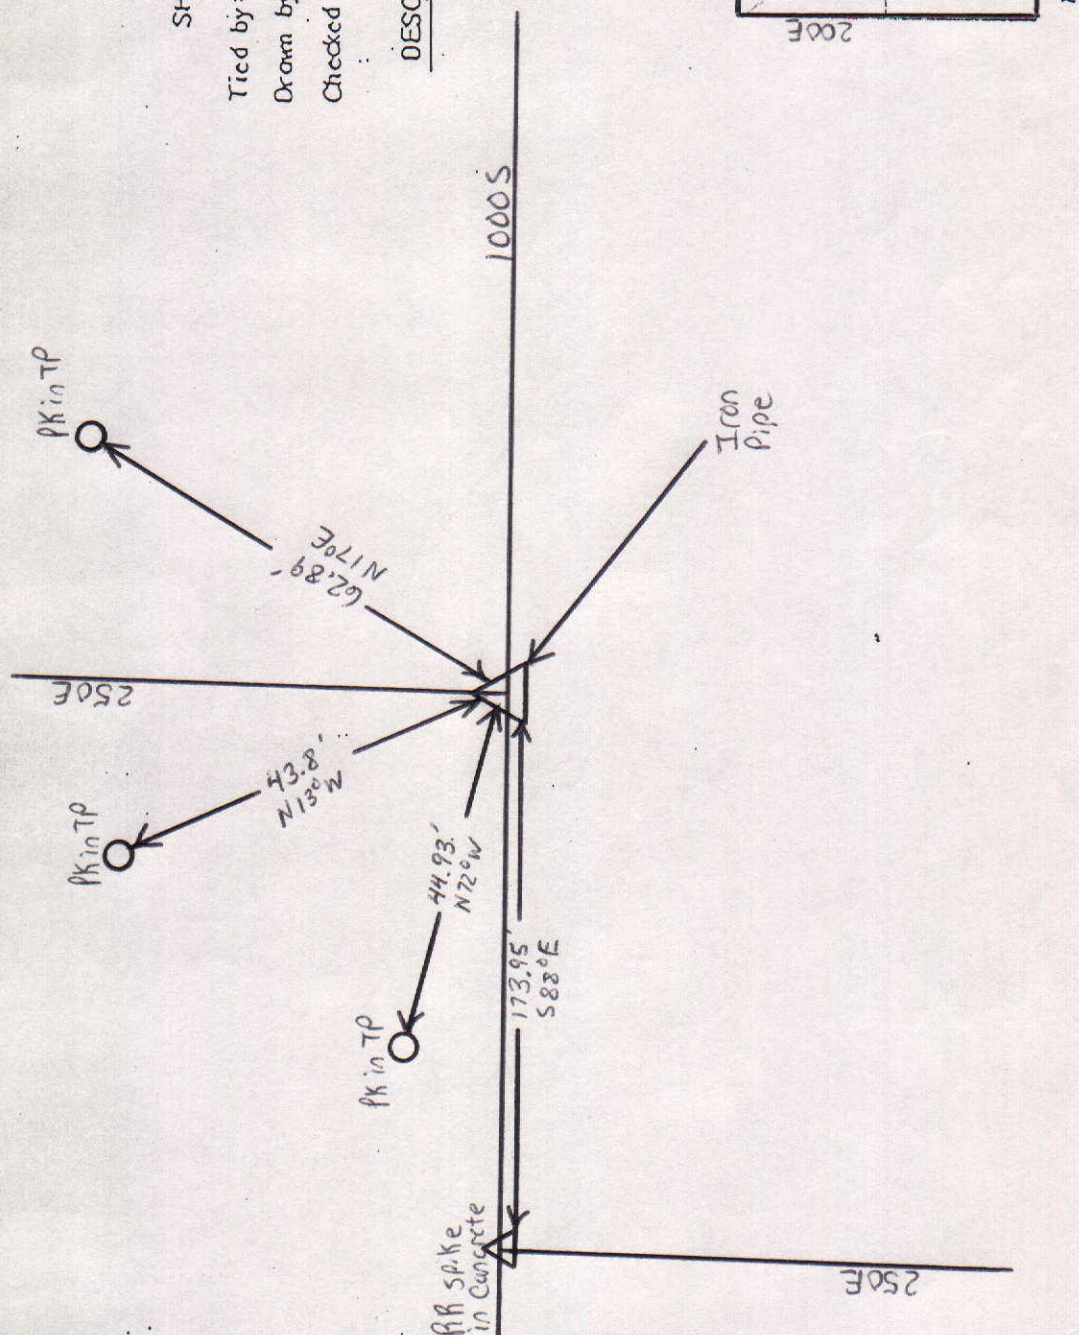


Approved: _____

Date: _____

COUNTY SURVEYOR


VER TIES

SECTION	TOWNSHIP	RANGE	BOOK	PAGE	ELEVATION	UC ZONE	STATE	PLANE	COORD	LATITUDE	LONGITUDE
33	18 N	8 E				X =			Y =		

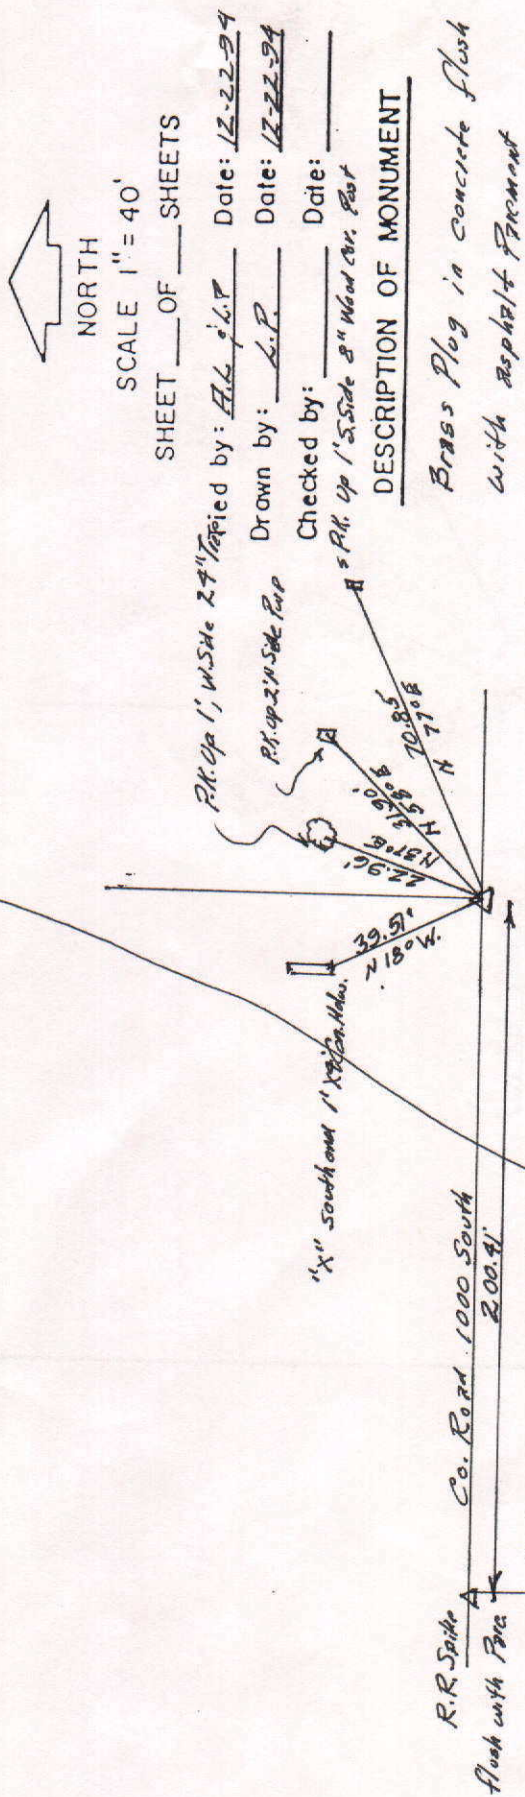

TION OF MONUMENT

ing in Concrete flush
10 ft.

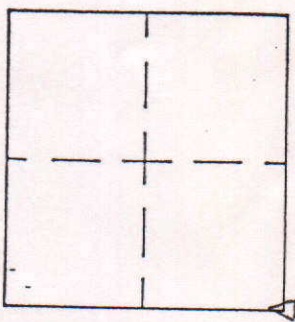

MARKER LOCATION

Approved: _____ Date: _____

COUNTY SURVEYOR

IRVING

Date: -