


SEC. 3, TWP. 18 N. R. 8 E.

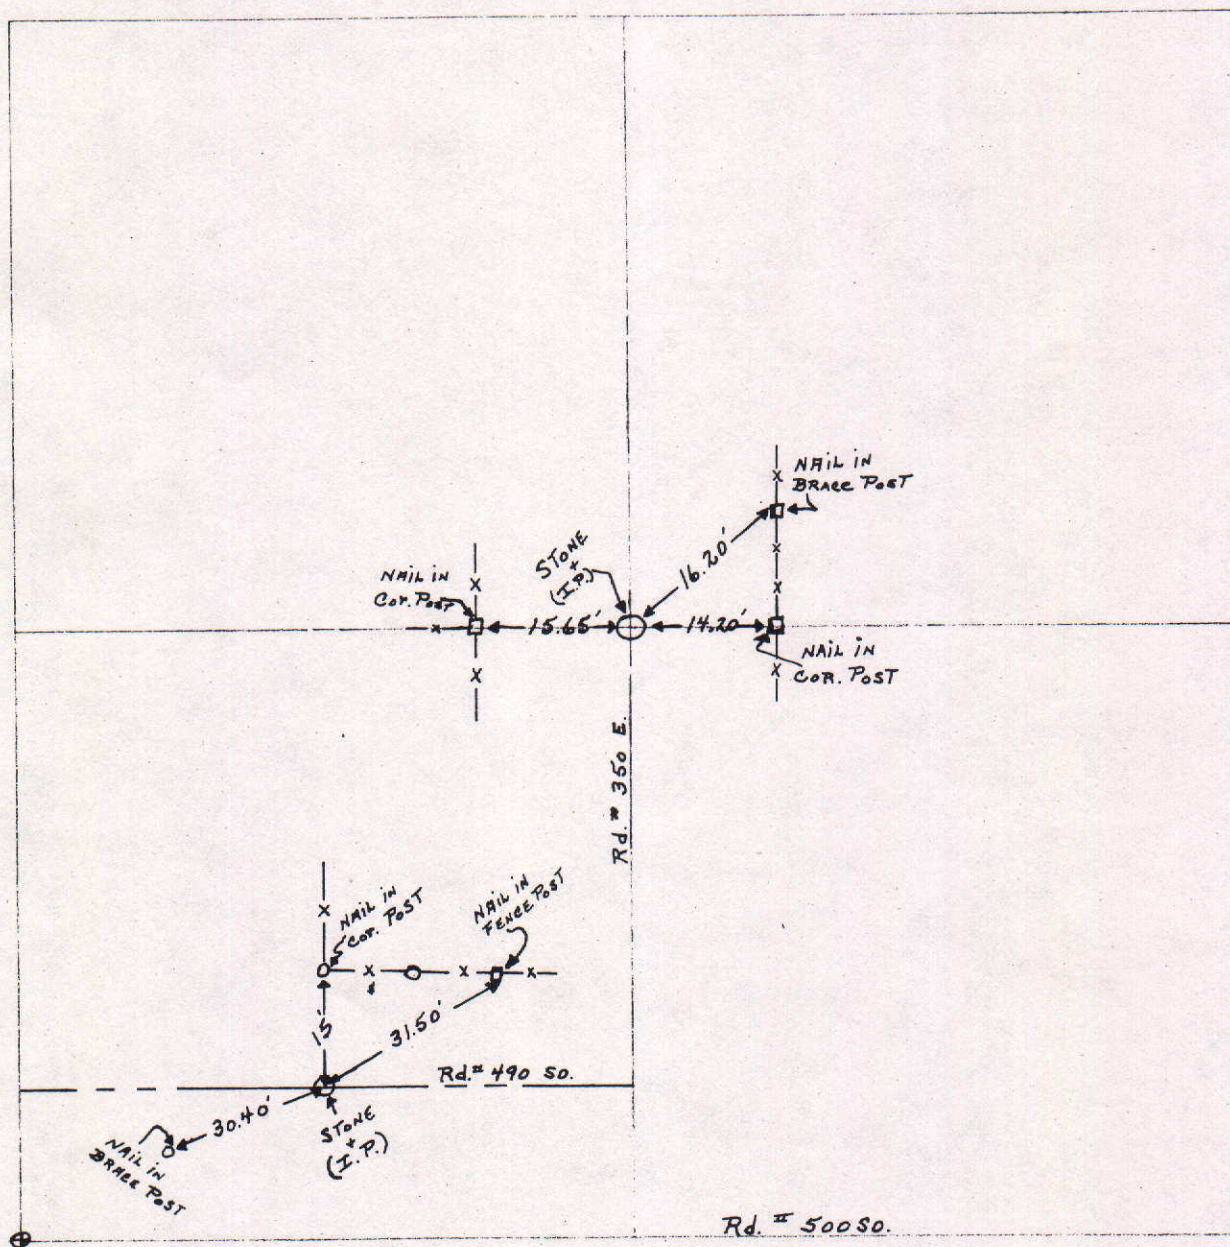

COUNTY SURVEYOR'S - SECTION CORNER TIES

SECTION	TOWNSHIP	RANGE	BOOK	PAGE	ELEVATION	UC ZONE	STATE PLANE COORD	LATITUDE	LONGITUDE
3	18	8				X=	Y=		



1/2" Iron Pipe

P.K. Nail in
South Side of
T.R.

21.77'


Private Drive

500 S.

31.54'

P.K. Nail in
North Side of Wooden
Corner Post.

300 E.

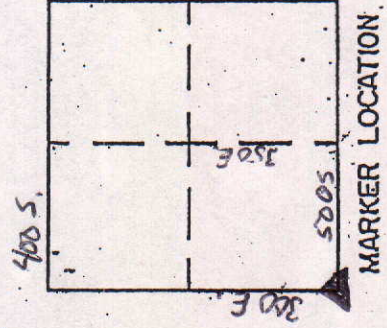

MARKER LOCATION

Tied by: M.C.-R.N. Date: 6-16-03
 Drawn by: M.C. Date: 6-19-03
 Checked by: _____ Date: _____

DESCRIPTION OF MONUMENT

1/2" Iron Pipe w/ P.K. Nail
in Concrete.

COUNTY SURVEYOR'S - SECTION CORNER TIES

SECTION	TOWNSHIP	RANGE	BOOK	PAGE	ELEVATION	UC ZONE	STATE	PLANE	COORD	LATITUDE	LONGITUDE
3	18	8				X=		Y=			



P.K. NAIL FLUSH
w/Asphalt Road


P.K. NAIL IN
WEST SIDE OF
RIVER FRANCE PASS

DESCRIPTION OF MONUMENT

P.K. NAIL FLUSH w/Asphalt
Road

P.K. NAIL IN
SOUTH SIDE OF
WOODEN CORNER
POST

P.K. NAIL IN
Southeast side
of P.P.

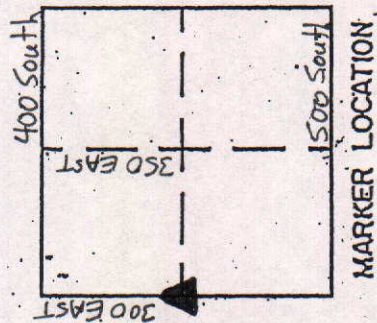

COUNTY SURVEYOR'S - SECTION CORNER TIES

SECTION	TOWNSHIP	RANGE	BOOK	PAGE	ELEVATION	UC ZONE	STATE PLANE COORD	LATITUDE	LONGITUDE
3	18	8				X=	Y=		



Tied by: RW/me Date: 6-16-03
 Drawn by: RW Date: 6-19-03
 Checked by: _____ Date: _____

DESCRIPTION OF MONUMENT

1/4" Re-bar 1" Below Asphalt Road


P.K. NAIL IN EAST
SIDE OF WOODEN
FENCE POST

17.73'

13.59

P.K. NAIL IN
NORTH SIDE
OF T.P.

1/4" Rebar

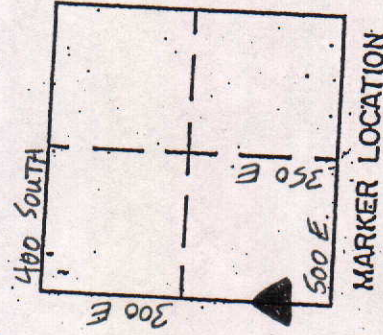

Bear Creek

COUNTY SURVEYOR'S - SECTION CORNER TIES									
SECTION	TOWNSHIP	RANGE	BOOK	PAGE	ELEVATION	UIC ZONE	STATE PLANE COORD	LATITUDE	LONGITUDE
3	18	8					X=	Y=	





STONE Below
Casting

Tied by: RW/MC Date: 6-19-03
Drawn by: RW Date: 6-19-03
Checked by: _____ Date: _____

DESCRIPTION OF MONUMENT

STONE 1.5' Below Casting

400 South

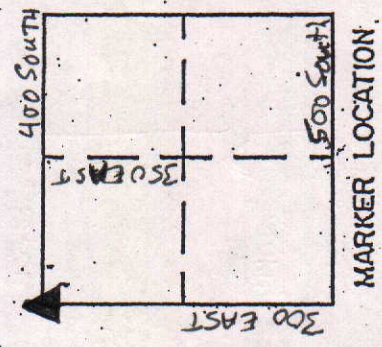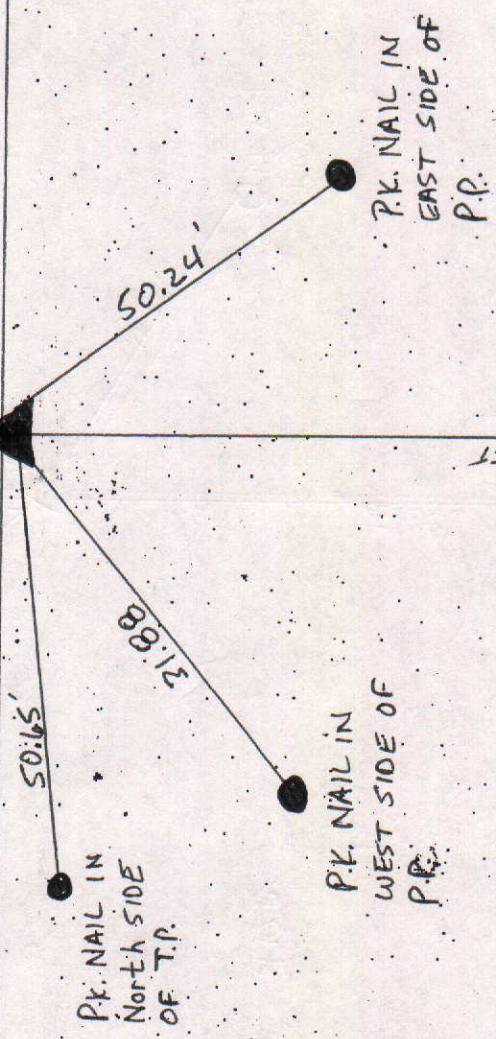

COUNTY SURVEYOR'S - SECTION CORNER TIES

SECTION	TOWNSHIP	RANGE	BOOK PAGE	ELEVATION	UC ZONE	STATE PLANE COORD	LATITUDE	LONGITUDE
3	18	8			X=	Y=		



Tied by: RW/mc Date: 6-16-03
 Drawn by: RW Date: 6-19-03
 Checked by: _____ Date: _____

DESCRIPTION OF MONUMENT

P.K. NAIL FLUSH w/Asphalt Road

P.K. Nail

21.15'


P.K. Nail in South Side of T.P.

14.59'

P.K. NAIL IN Southwest Side of T.P.

500 South

350 East

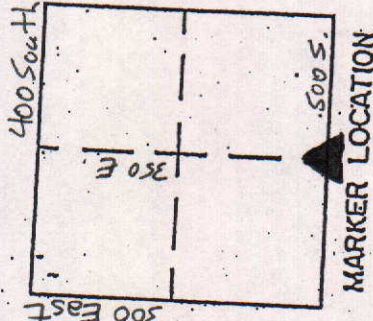

COUNTY SURVEYOR'S - SECTION CORNER TIES

SECTION	TOWNSHIP	RANGE	BOOK	PAGE	ELEVATION	UC ZONE	STATE PLANE COORD	LATITUDE	LONGITUDE
3	18	8				X=	Y=		




PK. NAIL IN WEST
SIDE OF WOODEN
CORNER POST

PK. NAIL IN
SOUTH SIDE OF
WOODEN FENCE POST

Tied by: RW/mc Date: 6-16-03
 Drawn by: RW Date: 6-19-03
 Checked by: _____ Date: _____

DESCRIPTION OF MONUMENT
Railroad Spike Flush
W/Asphalt Road

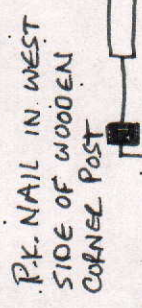


19.82'

500 South


Railroad Spike

PK. Nail in
Southeast Side
of T.P.

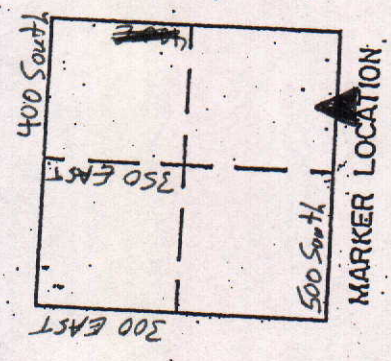

COUNTY SURVEYOR'S - SECTION CORNER TIES


SECTION	TOWNSHIP	RANGE	BOOK	PAGE	ELEVATION	UC ZONE	STATE	PLANE	COORD	LATITUDE	LONGITUDE
3	18	8				X=		Y=			

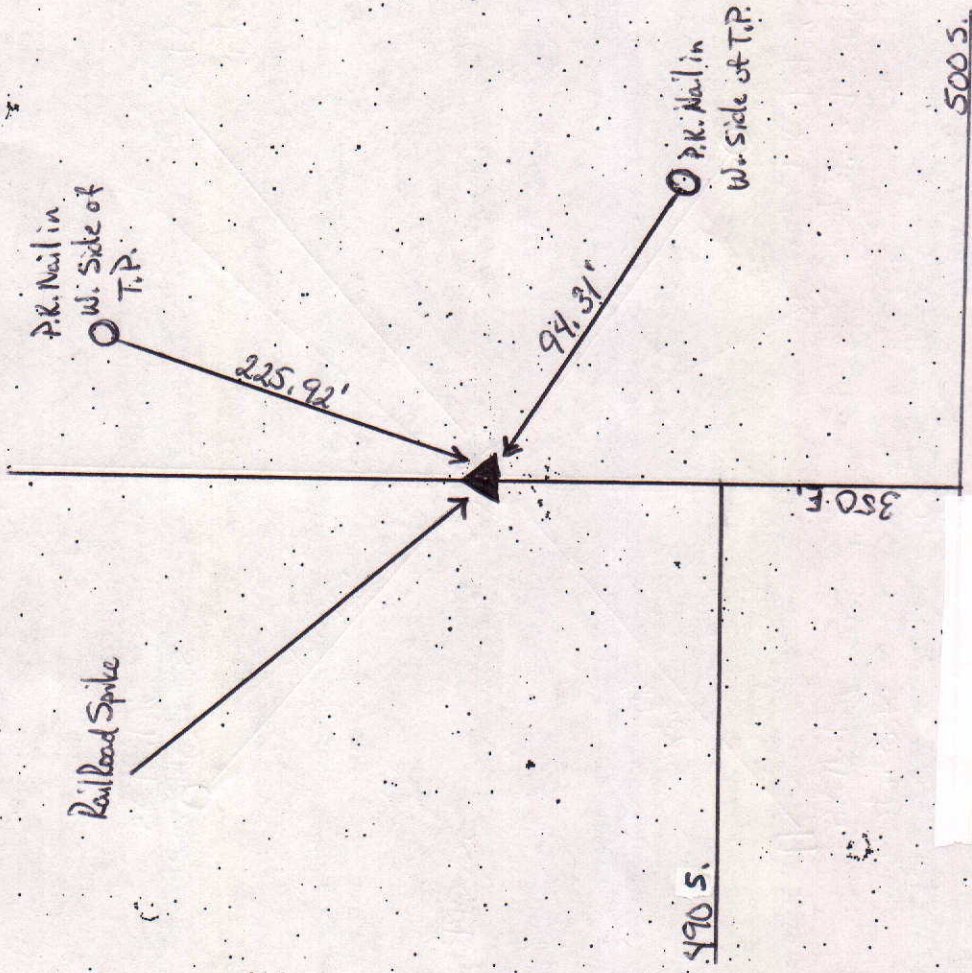

Tied by: M.C. - R.W. Date: 6-18-03
 Drawn by: M.C. Date: 6-19-03
 Checked by: _____ Date: _____

DESCRIPTION OF MONUMENT

Rail Road Spike flush
w/ Asphalt Road.

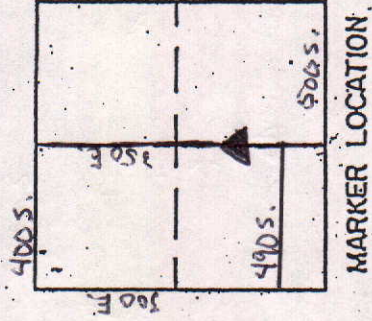


COUNTY SURVEYOR'S - SECTION CORNER TIES

SECTION	TOWNSHIP	RANGE	BOOK	PAGE	ELEVATION	UC ZONE	STATE PLANE COORD	LATITUDE	LONGITUDE
3	18	8					X= Y=		




P.K. Nail in
South side of
T.P.

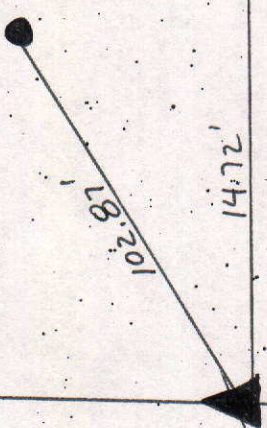

P.K. Nail in
South side
of T.P.

Tied by: RW/me Date: 6-18-03
 Drawn by: RW Date: 6-18-03
 Checked by: _____ Date: _____

DESCRIPTION OF MONUMENT
Railroad spike flush
w/Asphalt Road

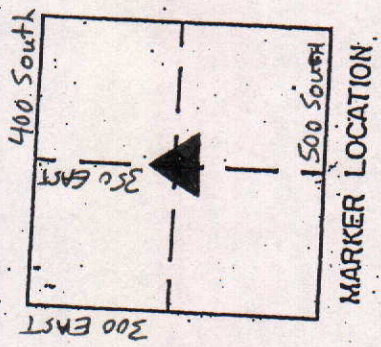

COUNTY SURVEYOR'S - SECTION CORNER TIES

SECTION	TOWNSHIP	RANGE	BOOK	PAGE	ELEVATION	UC ZONE	STATE PLANE COORD	LATITUDE	LONGITUDE
3	18	8					X= Y=		





Tied by: RW/pe Dates: 6-18-03
 Drawn by: RW Date: 6-19-03
 Checked by: _____ Date: _____

DESCRIPTION OF MONUMENT

1/2" Rebar flush w/ Asphalt Road

P.K. NAIL IN
NORTHWEST SIDE
OF T.P.

P.K. NAIL IN
SOUTHWEST SIDE
OF T.P.

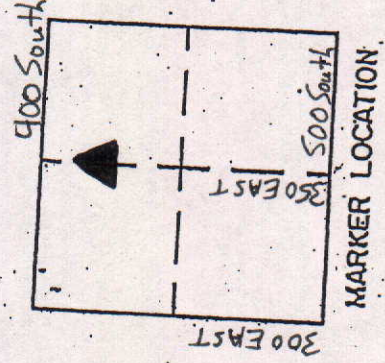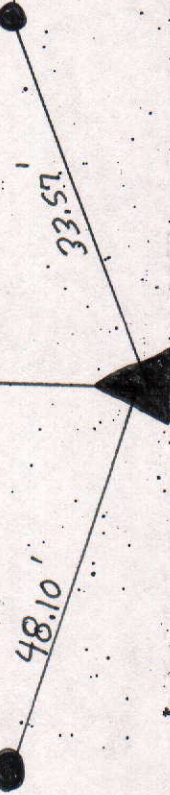

COUNTY SURVEYOR'S - SECTION CORNER TIES

SECTION	TOWNSHIP	RANGE	BOOK	PAGE	ELEVATION	UC ZONE	STATE PLANE COORD	LATITUDE	LONGITUDE
3	18	8					X=	Y=	

Tied by: RW/mc Date: 6-18-03
 Drawn by: RW Date: 6-19-03
 Checked by: _____ Date: _____


P.K. NAIL IN WEST SIDE OF T.P.
 P.K. NAIL IN South SIDE OF T.P.
 106.44'

19.97'
 101.88'
 1/2" Iron Pipe flush w/ Asphalt Road
 1/2" Iron Pipe 4" Below Asphalt Road
 SW Corner, S.E. 1/4 of 34-19-8

DESCRIPTION OF MONUMENT


1/2" Iron Pipe flush w/ Asphalt Road

1/2" Iron Pipe 4" Below Asphalt Road
 SW Corner, S.E. 1/4 of 34-19-8

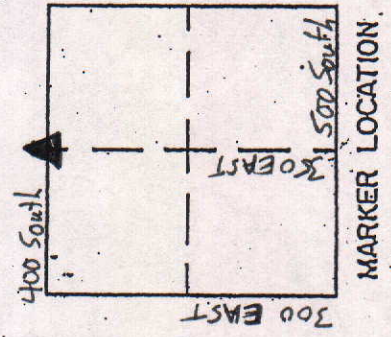

COUNTY SURVEYOR'S - SECTION CORNER TIES								
SECTION	TOWNSHIP	RANGE	BOOK	PAGE	ELEVATION	UC ZONE STATE PLANE COORD	LATITUDE	LONGITUDE
3	18	8				X=	Y=	


SECTION	TOWNSHIP	RANGE	BOOK	PAGE	ELEVATION	UC ZONE	STATE	PLANE	COORD	LATITUDE	LONGITUDE
3	18	8				X=			Y=		

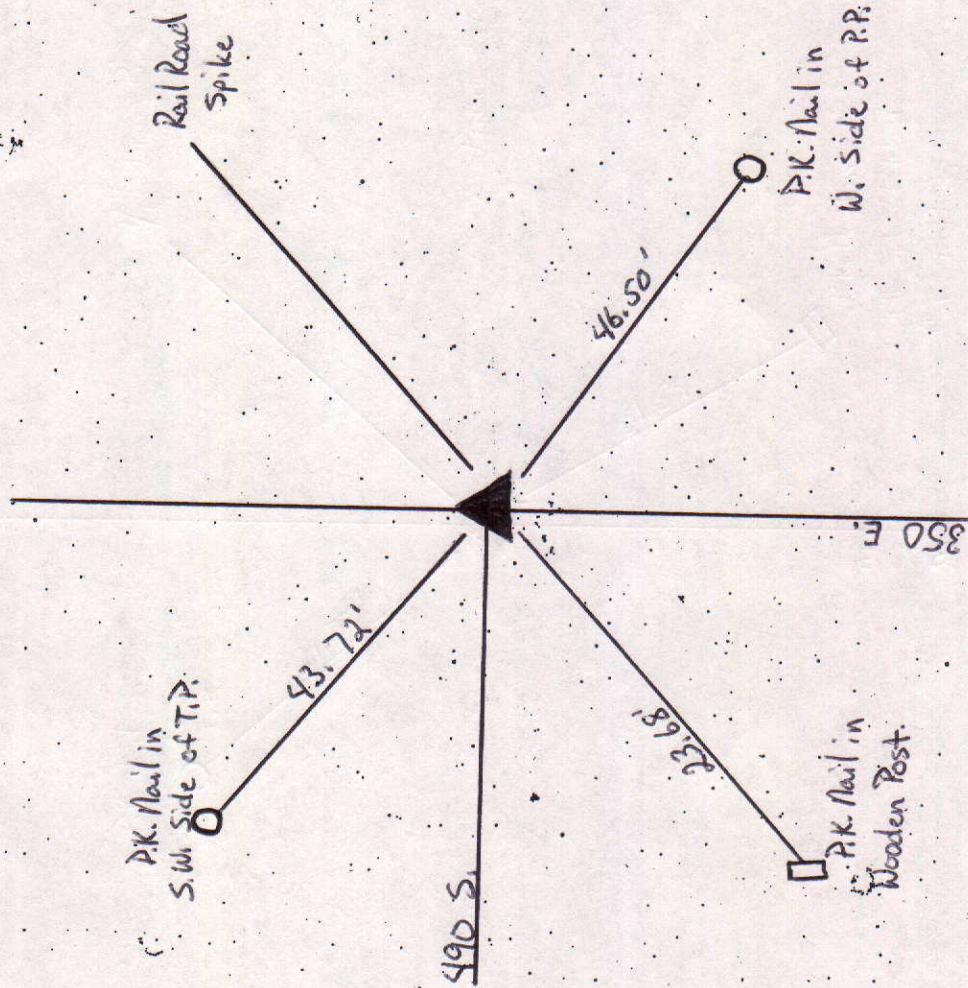

Tied by: M.C. = R.W. Date: 6-16-03
 Drawn by: M.C. Date: 6-19-03
 Checked by: _____ Date: _____

DESCRIPTION OF MONUMENT

Rail Road Spike Plush
w/ Asphalt Road.

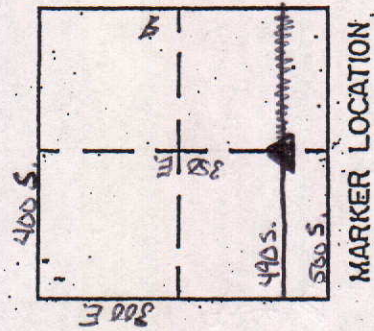

COUNTY SURVEYOR'S - SECTION CORNER TIES

SECTION	TOWNSHIP	RANGE	BOOK	PAGE	ELEVATION	UC ZONE	STATE PLANE COORD	LONGITUDE
3	18	8				X=	Y=	





NORTH

SCALE 1" = 40'

SHEET ___ OF ___ SHEETS

Tied by: _____ Date: _____
 Drawn by: J. S. Date: 12-3-93
 Checked by: _____ Date: _____

DESCRIPTION OF MONUMENT

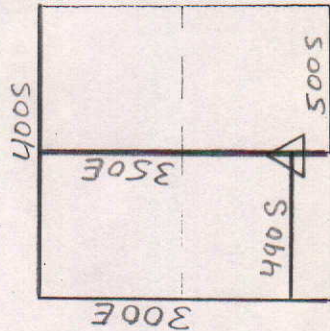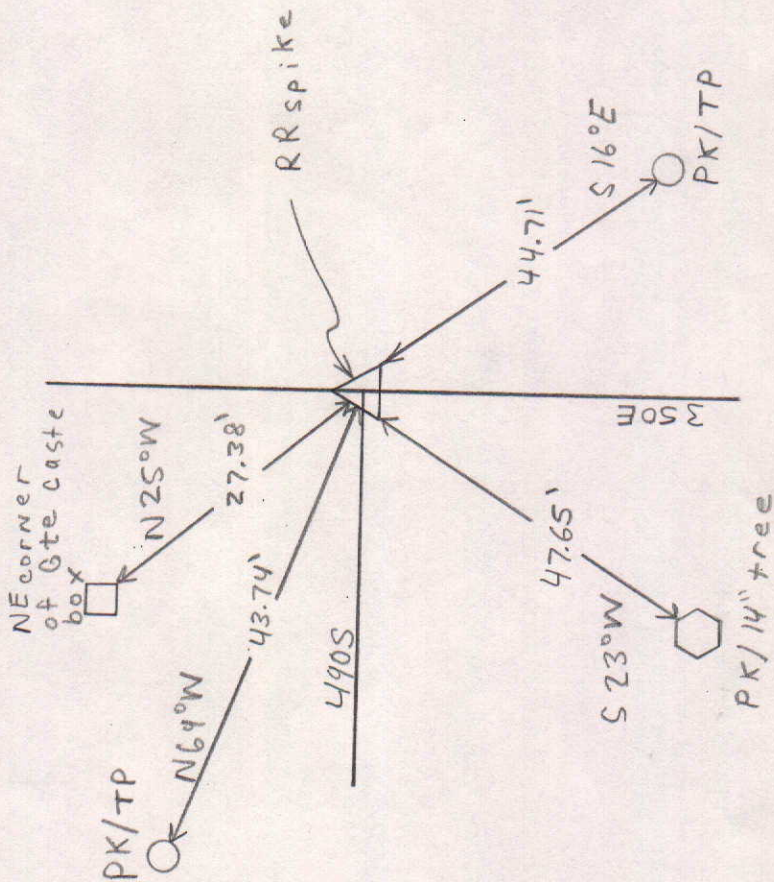

MARKER LOCATION

Approved: _____ Date: _____

COUNTY SURVEYOR

COUNTY SURVEYOR'S - SECTION CORNER TIES

SECTION	TOWNSHIP	RANGE	BOOK	PAGE	ELEVATION	UC ZONE	STATE PLANE COORD	LATITUDE	LONGITUDE
3	18N	8E	5	1A			X= Y=		



NORTH

SCALE 1" = 40'

SHEET ___ OF ___ SHEETS



Tied by: L.H. : CG Date: 5/10/95

Drawn by: BAW Date: 6/28/95

Checked by: _____ Date: _____

DESCRIPTION OF MONUMENT

Chiseled "r" in stone 15" below
Casting flush with surface of
asphalt Road

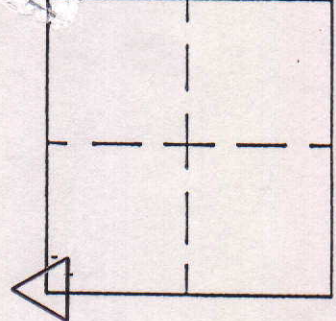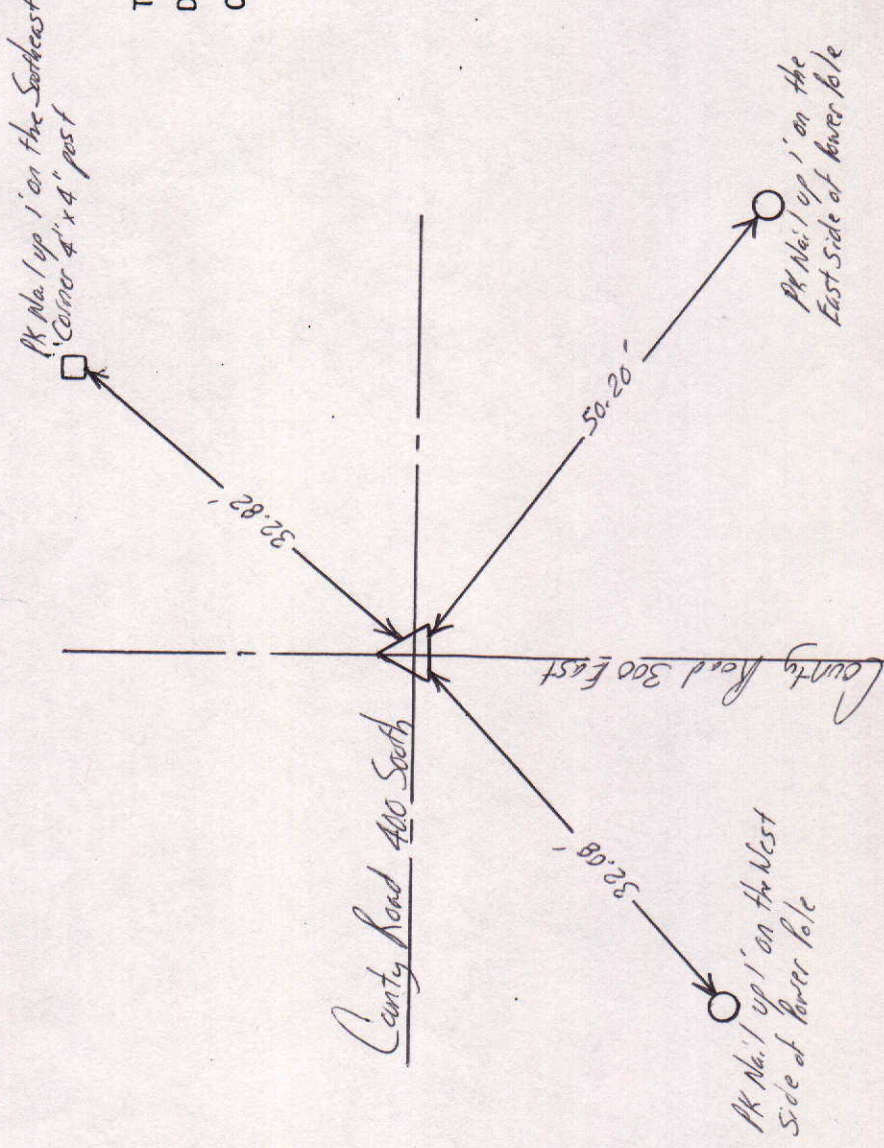

MARKER LOCATION


Approved: _____

Date: _____

COUNTY SURVEYOR

COUNTY SURVEYOR'S - SECTION CORNER TIES

SECTION	TOWNSHIP	RANGE	BOOK	PAGE	ELEVATION	UC ZONE	STATE PLANE COORD	LATITUDE	LONGITUDE
3	18N	8E	5	5A			X= Y=		

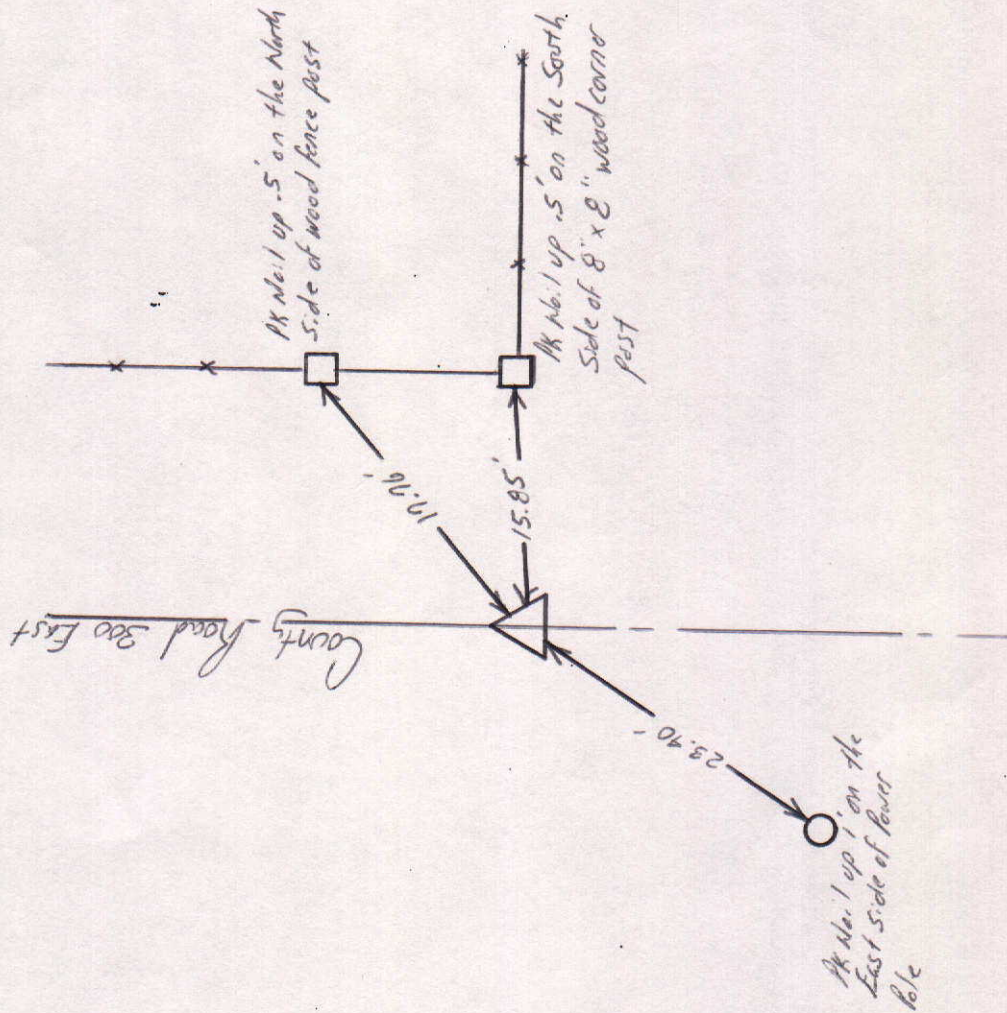

NORTH


SCALE 1" = 40'

SHEET ___ OF ___ SHEETS

Tied by: L.P. iCG Date: 5/8/95
 Drawn by: BAN Date: 7/10/95
 Checked by: _____ Date: _____

DESCRIPTION OF MONUMENT

Chiseled "x" in stone down .8' below casting flush with surface of asphalt Road
 3/4" I.P. in Con. Set 7-22-96 BAN, L.P.

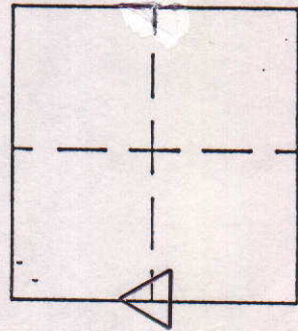

MARKER LOCATION

Approved: _____ Date: _____
 COUNTY SURVEYOR

COUNTY SURVEYOR'S - SECTION CORNER TIES

SECTION	TOWNSHIP	RANGE	BOOK	PAGE	ELEVATION	UC ZONE	STATE PLANE COORD	LATITUDE	LONGITUDE
3	18N	8E	5	78			X=	Y=	



NORTH

SCALE 1" = 40'

SHEET ___ OF ___ SHEETS



Tied by: L.R.C.C. Date: 4/3/95

Drawn by: B.H.H. Date: 7/12/95

Checked by: _____ Date: _____

DESCRIPTION OF MONUMENT

Stone 24" below Casting 1"
below surface of asphalt Road

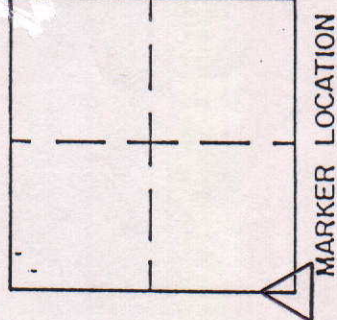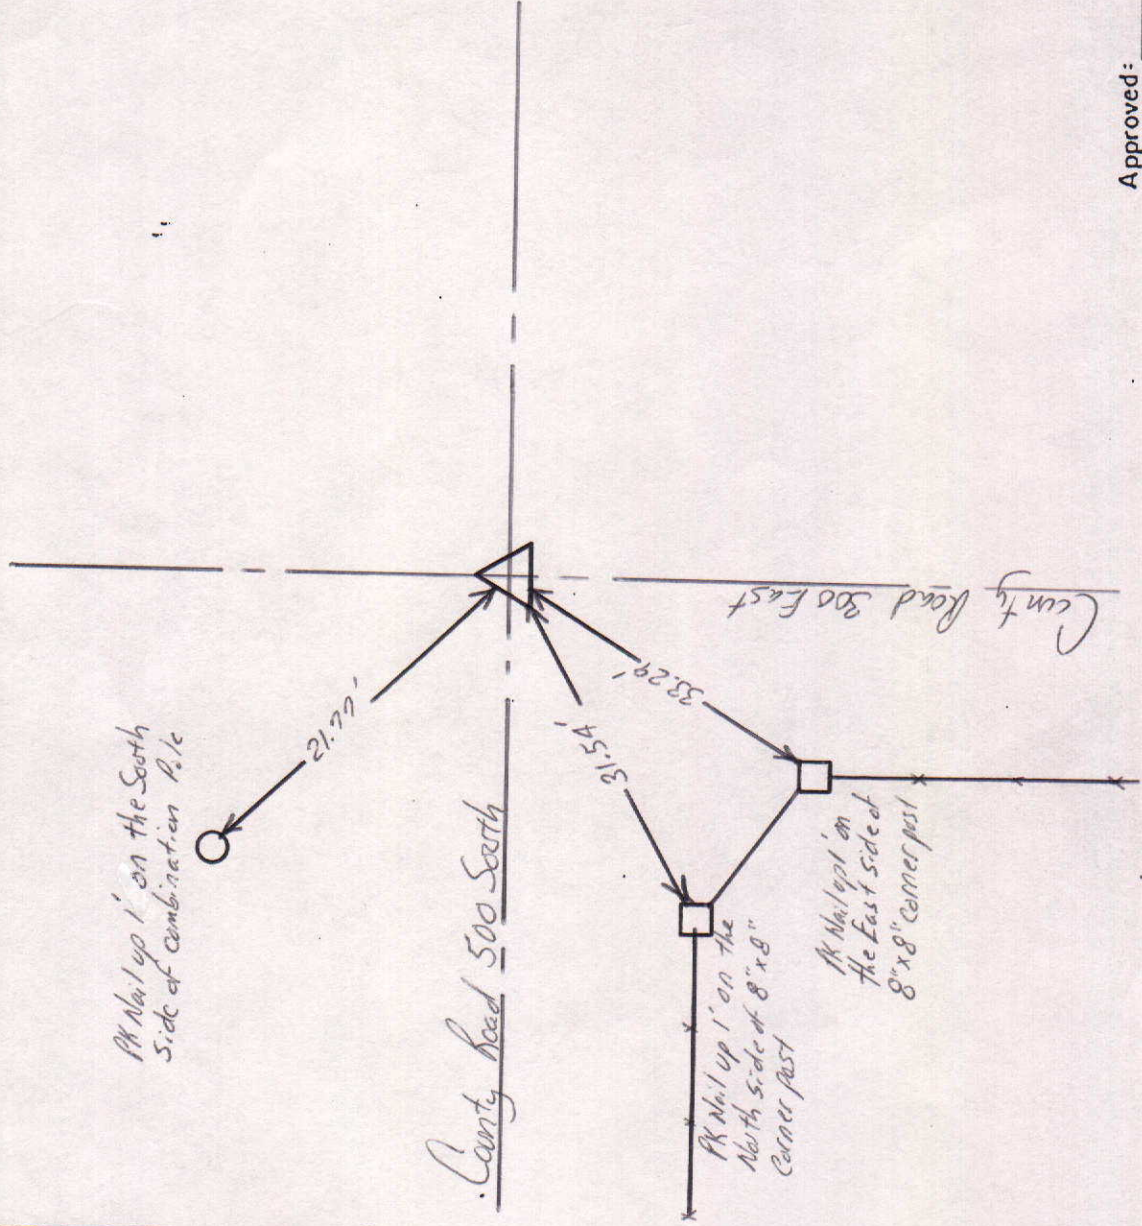

Approved: _____ Date: _____
COUNTY SURVEYOR

COUNTY SURVEYOR'S - SECTION CORNER TIES

SECTION	TOWNSHIP	RANGE	BOOK	PAGE	ELEVATION	UC ZONE	STATE PLANE COORD	LATITUDE	LONGITUDE
3	18	8					X= Y=		



NORTH

SCALE 1"=40'



SHEET ___ OF ___ SHEETS

Tied by: _____ Date: _____

Drawn by: J.S. Date: 7-28-92

Checked by: _____ Date: _____

DESCRIPTION OF MONUMENT

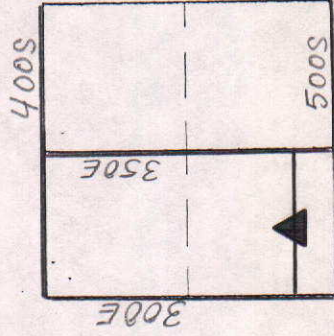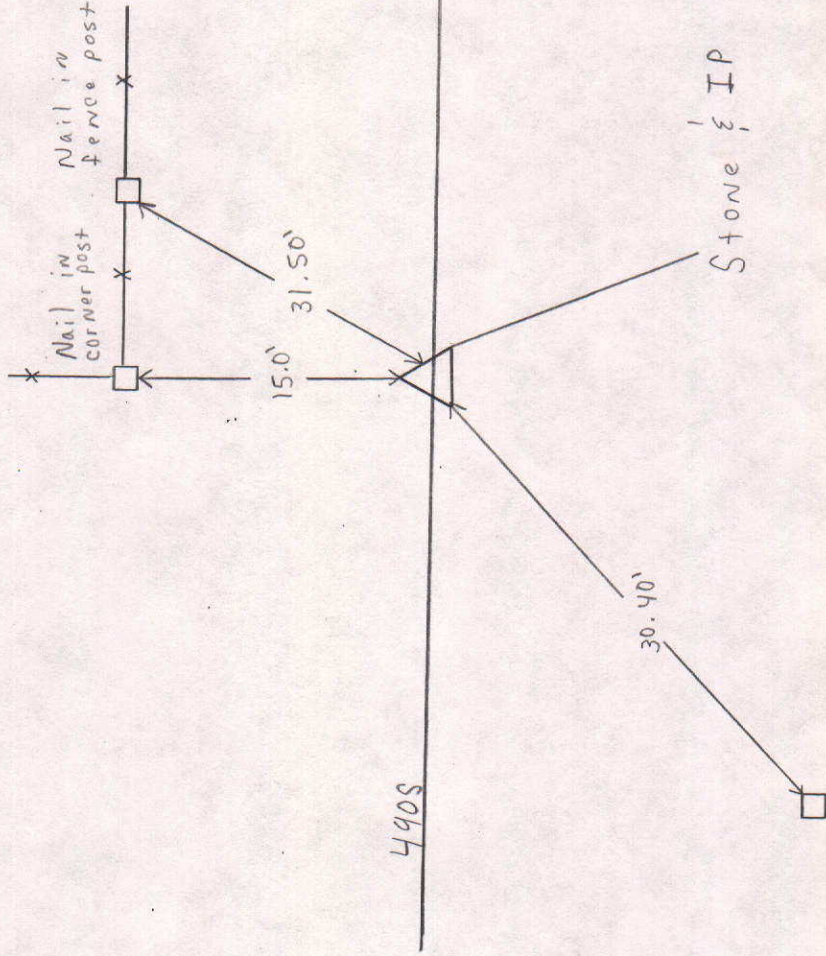


MARKER LOCATION

Approved: _____ Date: _____

COUNTY SURVEYOR

COUNTY SURVEYOR'S - SECTION CORNER TIES

SECTION	TOWNSHIP	RANGE	BOOK	PAGE	ELEVATION	UC ZONE	STATE PLANE COORD	LATITUDE	LONGITUDE
3	18N	8E	5	88			X= Y=		

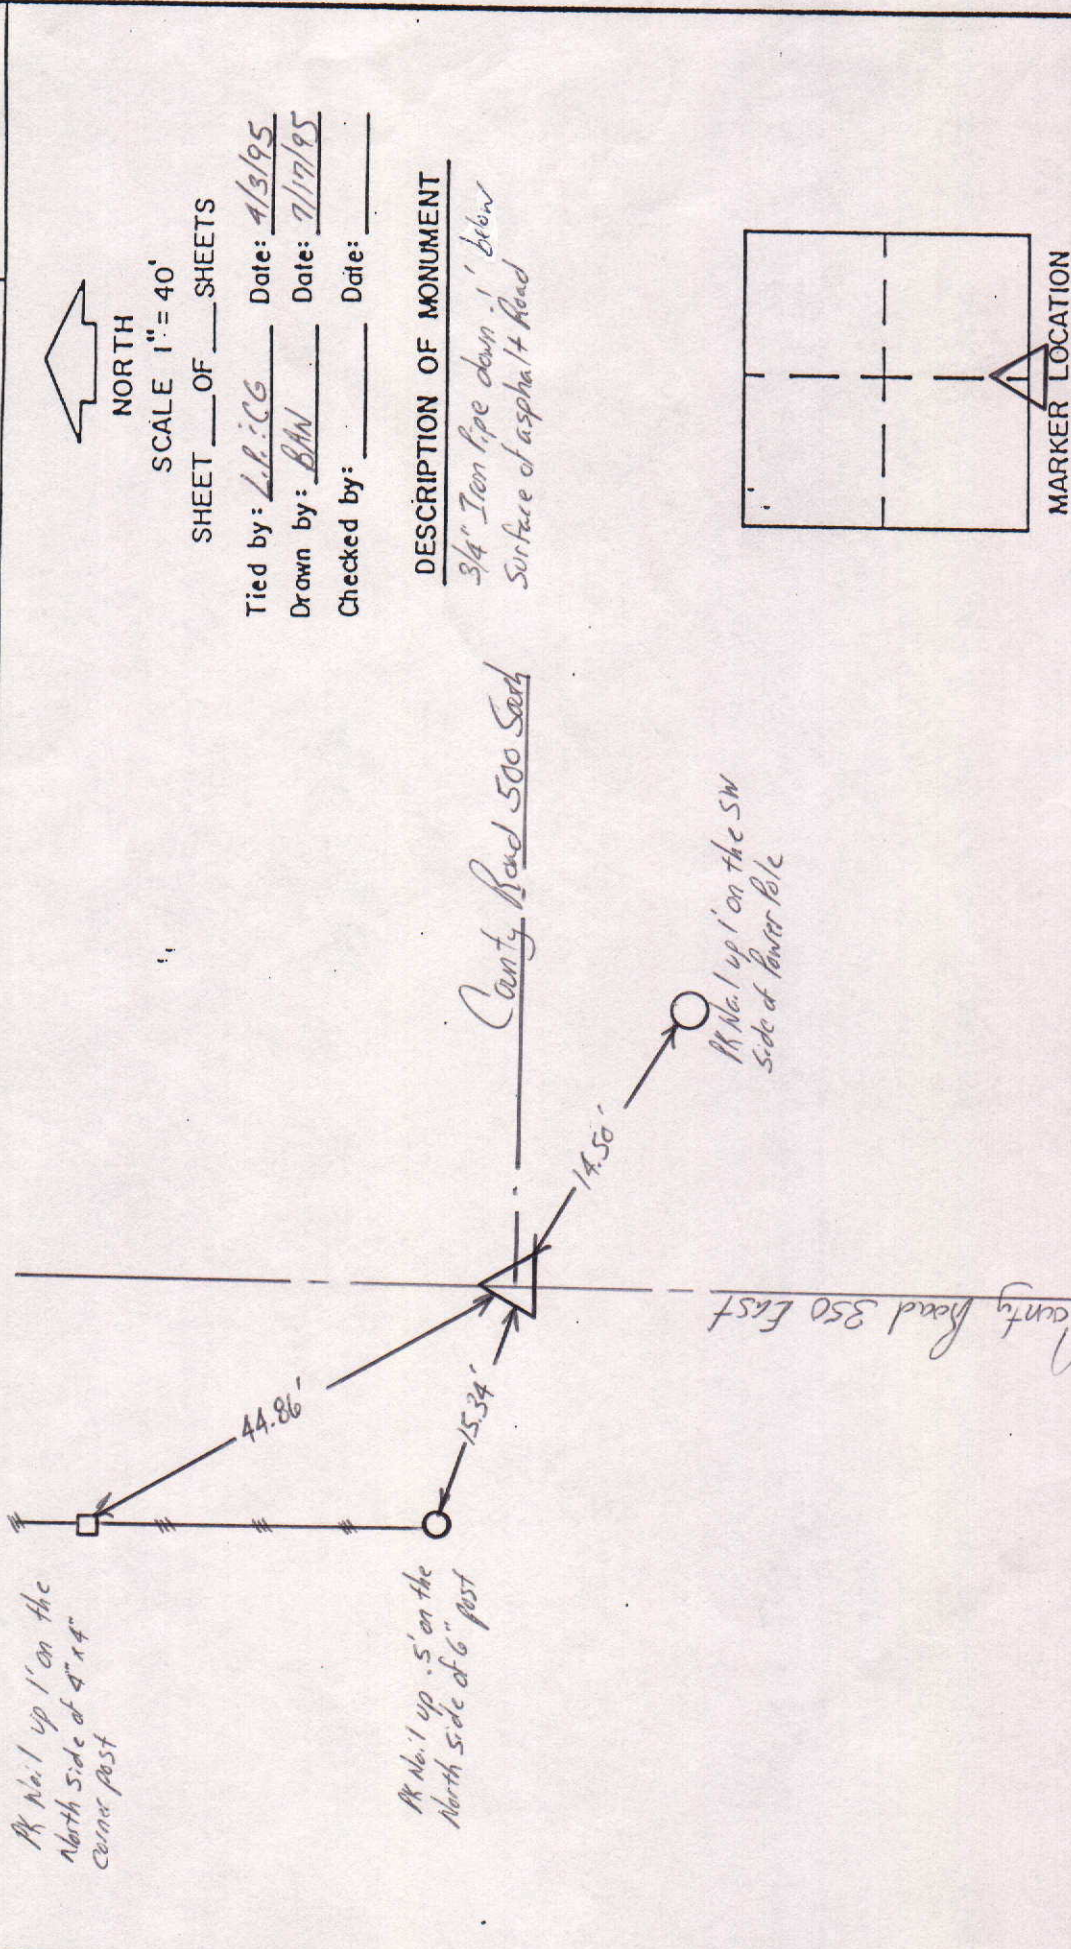


Tied by: L.H.C.G. Date: 4/3/95
 Drawn by: BAW Date: 7/17/95
 Checked by: _____ Date: _____

DESCRIPTION OF MONUMENT
3/4" Iron pipe down 1' below
Surface of asphalt road

Approved: _____ Date: _____
 COUNTY SURVEYOR

COUNTY SURVEYOR'S - SECTION CORNER TIES

SECTION	TOWNSHIP	RANGE	BOOK	PAGE	ELEVATION	UC ZONE	STATE PLANE COORD	LATITUDE	LONGITUDE
3	18N	8E	5	5B			X= Y=		

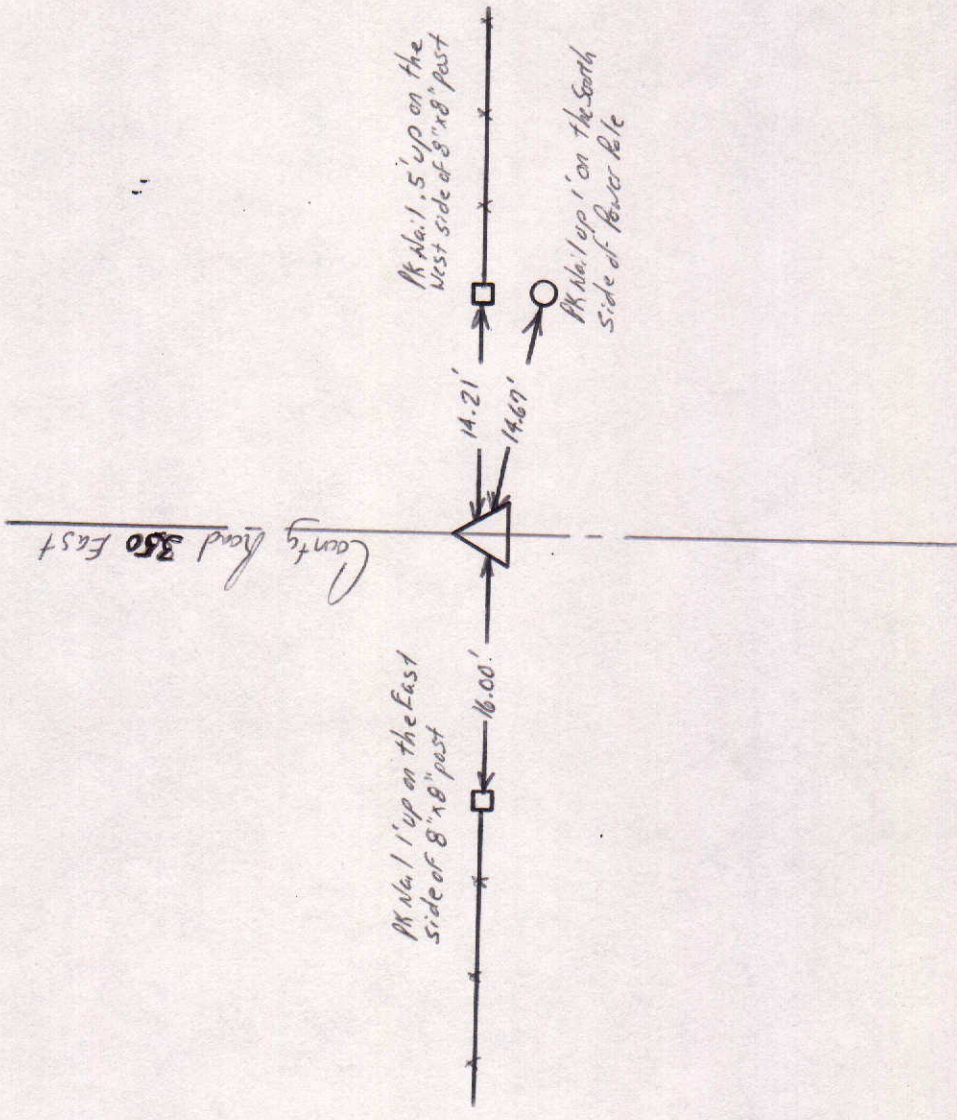

NORTH


SCALE 1" = 40'

SHEET ___ OF ___ SHEETS

Tied by: L.P.:CG Date: 5/8/95
Drawn by: BAN Date: 7/17/95
Checked by: _____ Date: _____

DESCRIPTION OF MONUMENT

RR Spike Flush with Surface of asphalt Road

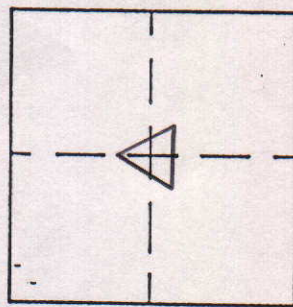

MARKER LOCATION

Approved: _____ Date: _____
COUNTY SURVEYOR

COUNTY SURVEYOR'S - SECTION CORNER TIES

SECTION	TOWNSHIP	RANGE	BOOK	PAGE	ELEVATION	UC ZONE	STATE PLANE COORD	LATITUDE	LONGITUDE
3	18N	8E	4	20A			X= Y=		



NORTH

SCALE 1" = 40'

SHEET ___ OF ___ SHEETS



Tied by: L.P.C.C. Date: 5/10/95

Drawn by: JCB Date: 6/28/95

Checked by: ___ Date: ___

DESCRIPTION OF MONUMENT

1 1/2" Iron Pole down 2'
below Asphalt Road.

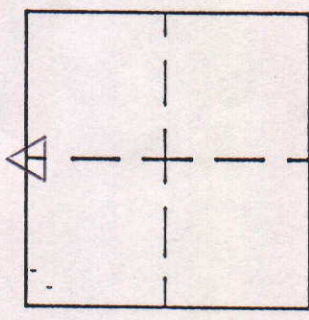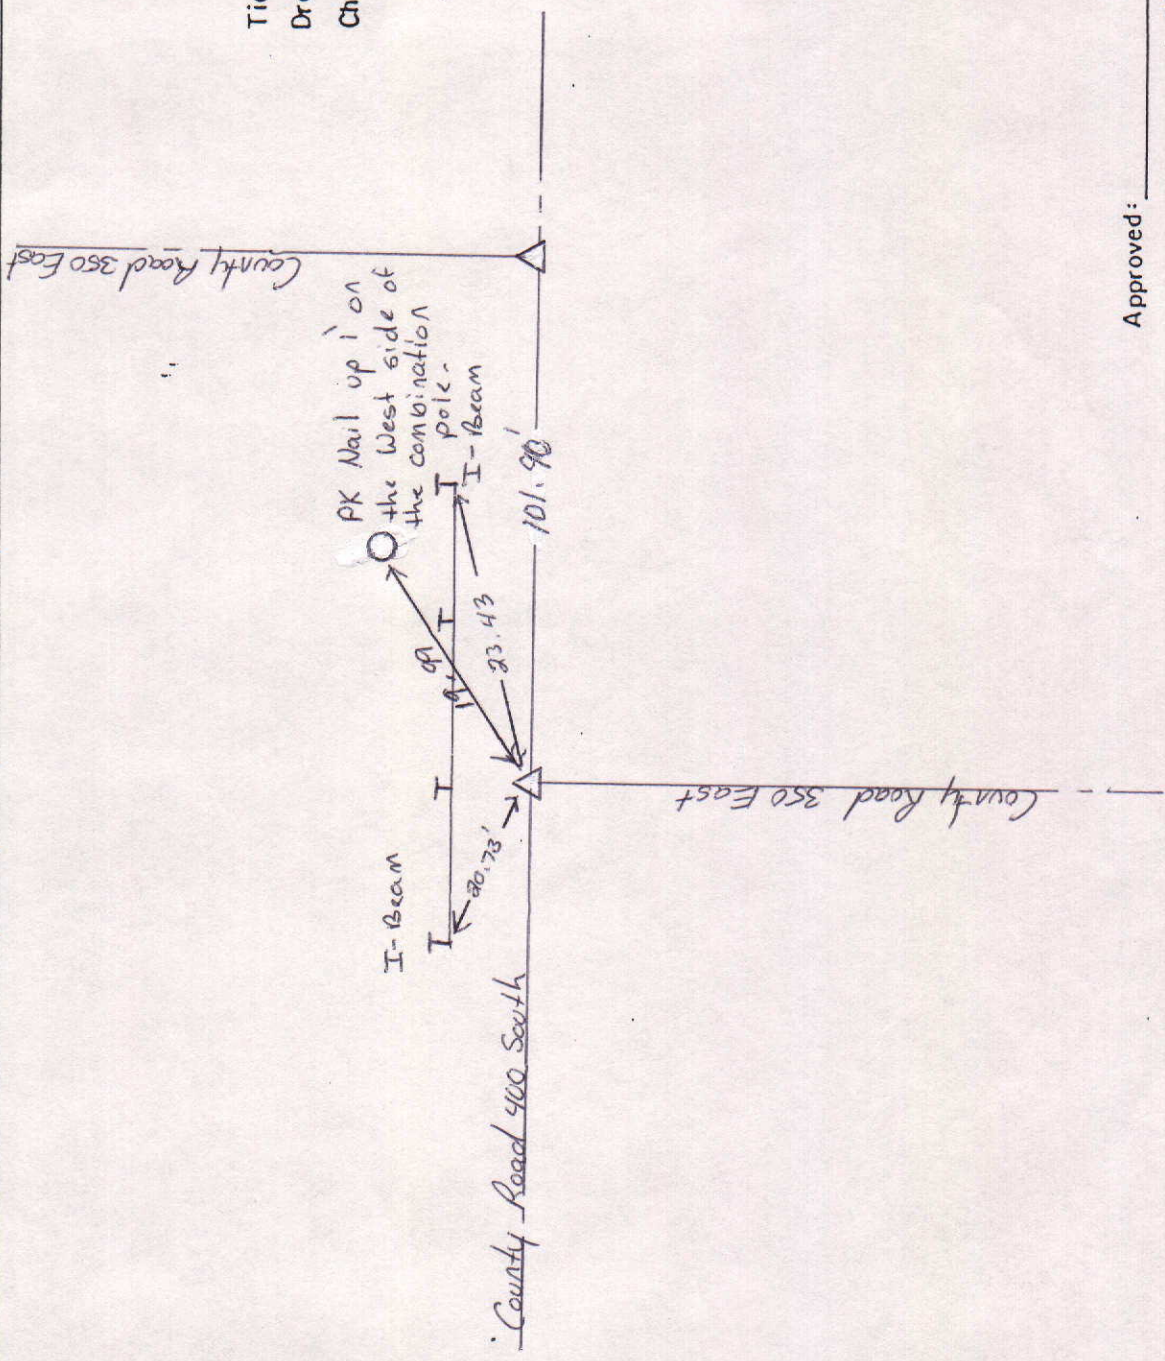

MARKER LOCATION

Approved: _____ Date: _____

COUNTY SURVEYOR

SECTION	TOWNSHIP	RANGE	BOOK	PAGE	ELEVATION	UC ZONE	STATE	PLANE	COORD	LATITUDE	LONGITUDE
3	18 N	8 E				X =		Y =			



NORTH

SCALE 1" = 40'

SHEET ___ OF ___ SHEETS

Tied by: LP #1 Date: 12-12-94

Tied by: LP 11 Date: 12-12-94

Drawn by: L. P Date: 12-12-94

Checked by: _____ Date: _____



DESCRIPTION OF MONUMENT

G.P.S. Monument Section

Don't

Stone 24" Below cresting

3 1/4 " I.P. Flash with Con. 7-22-96

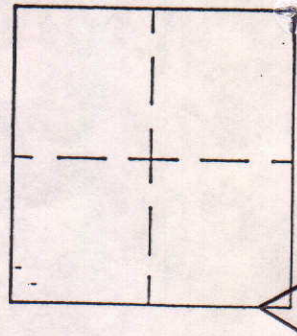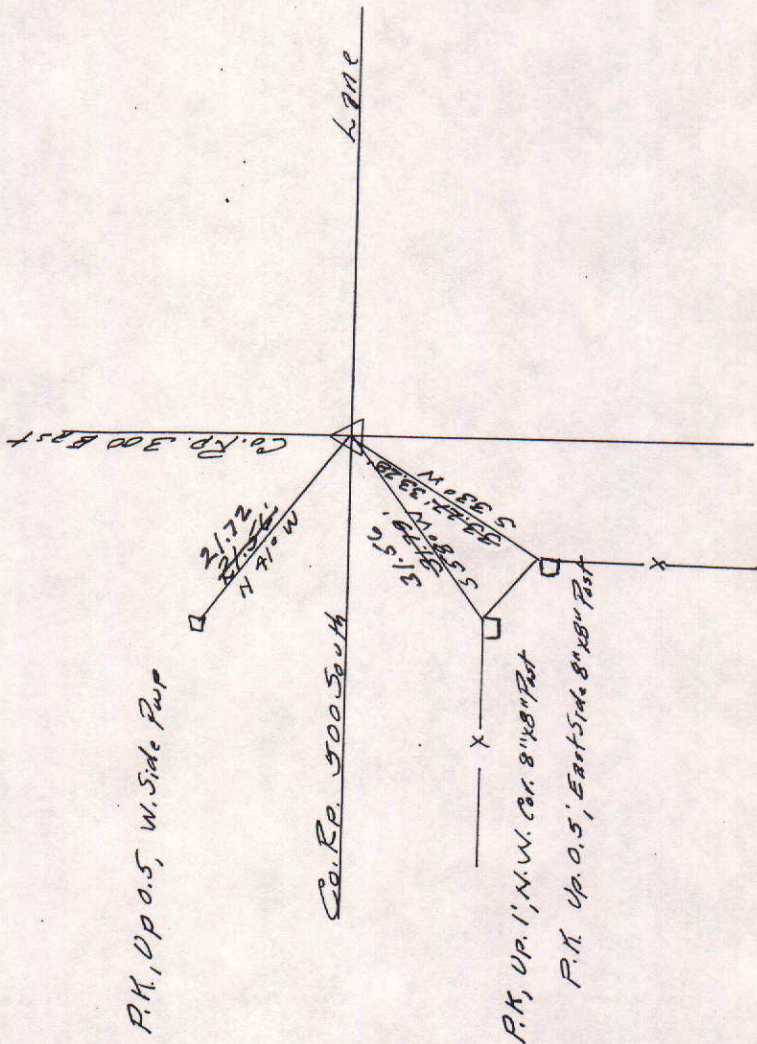

MARKER LOCATION

Approved: _____ Date: _____

COUNTY SURVEYOR