



SEC. 20, TWP. 18 N, R. 7 E.

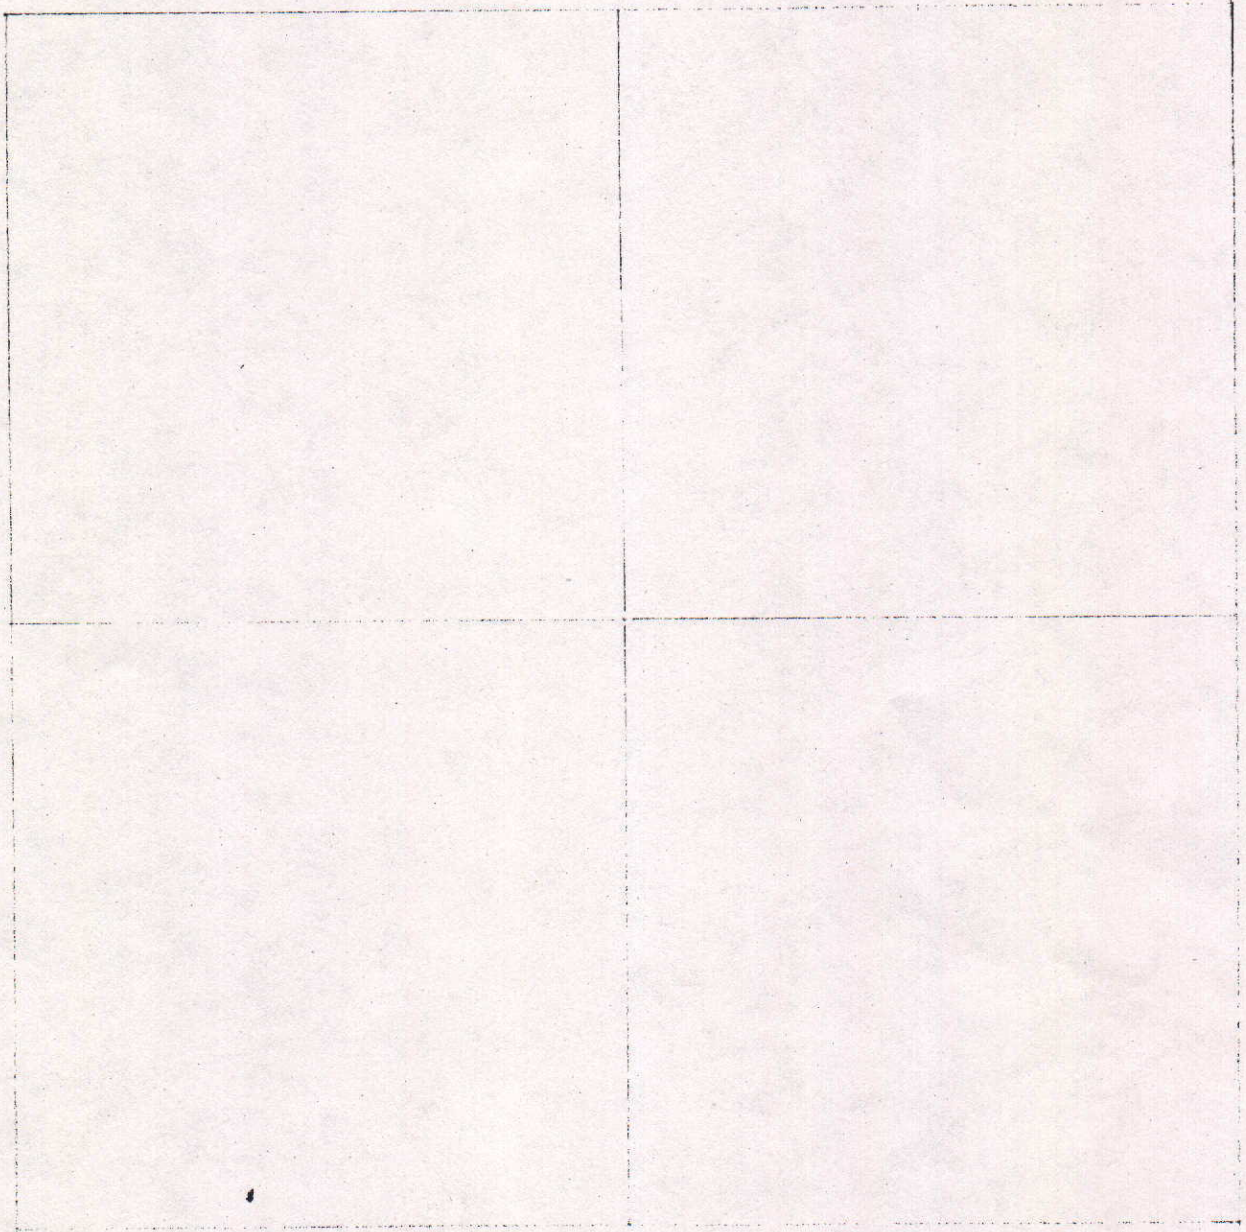

PEN 2

# COUNTY SURVEYOR'S - SECTION CORNER TIES

| SECTION | TOWNSHIP | RANGE | BOOK | PAGE | ELEVATION | UC ZONE | STATE PLANE | COORD | LATITUDE | LONGITUDE |
|---------|----------|-------|------|------|-----------|---------|-------------|-------|----------|-----------|
| 20      | 18 N     | 7 E   |      |      |           | X =     | Y =         |       |          |           |

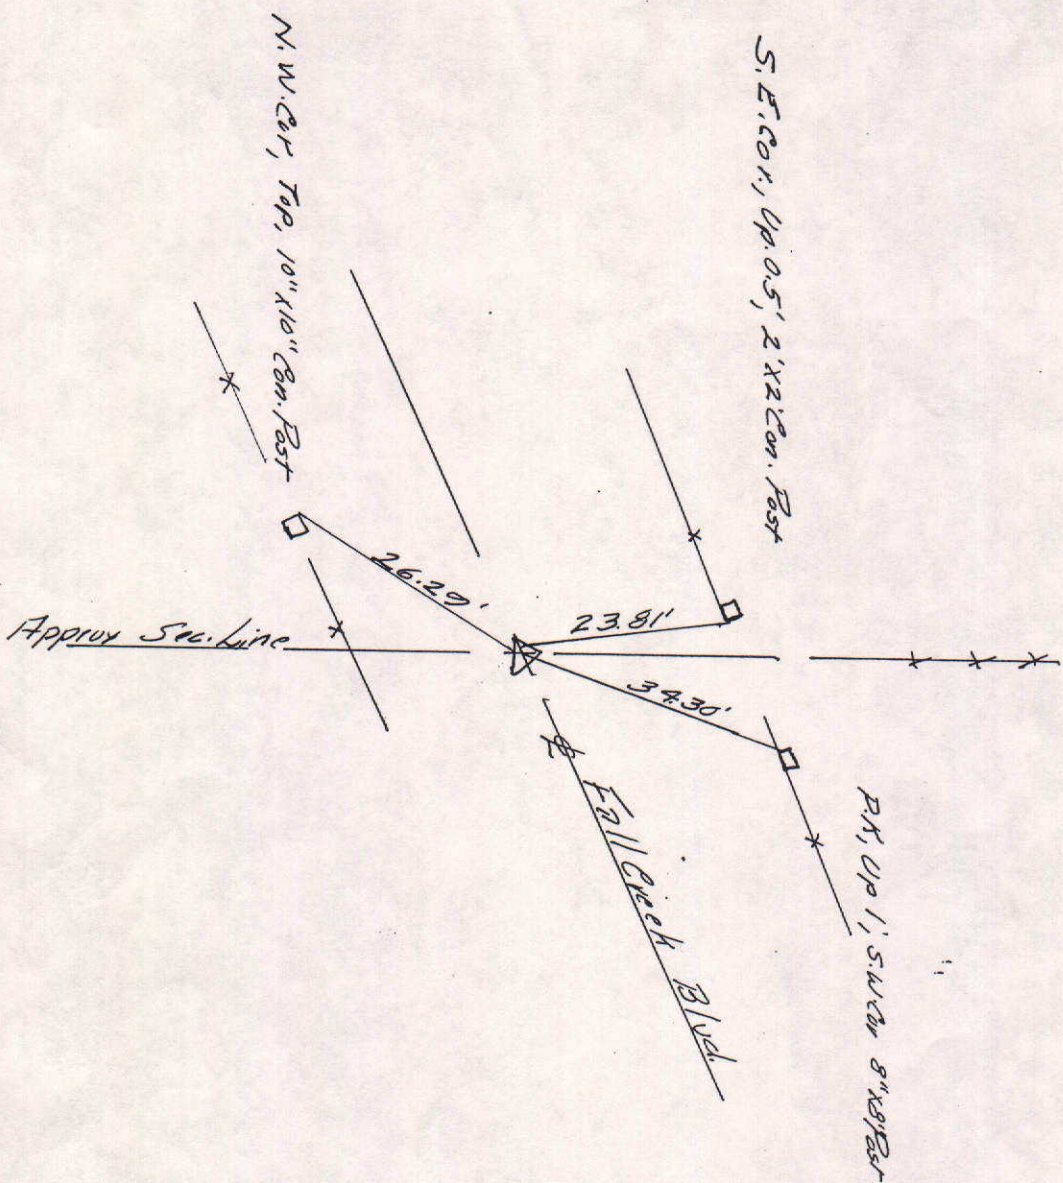


SCALE 1" = 40'

SHEET \_\_\_ OF \_\_\_ SHEETS

Tied by: L.R. Date: 12-8-99  
Drawn by: L.R. Date: 12-8-99  
Checked by: \_\_\_\_\_ Date: \_\_\_\_\_

DESCRIPTION OF MONUMENT

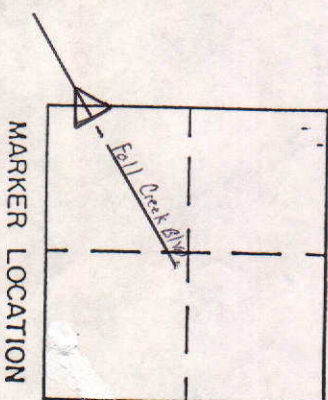

MARKER LOCATION

Approved: \_\_\_\_\_ Date: \_\_\_\_\_

COUNTY SURVEYOR