


SEC. 3, TWP. 20N, R. 8 E.

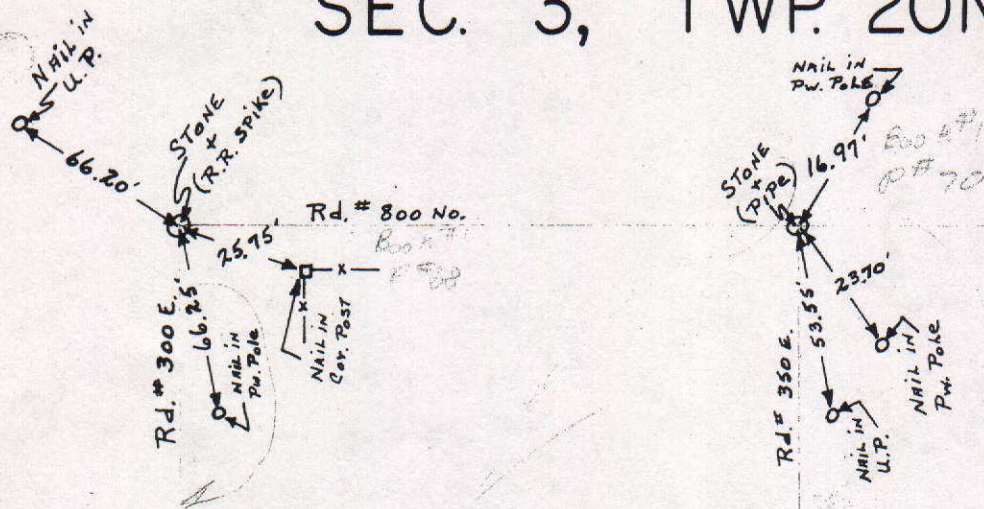

CC RIVER

COUNTY SURVEYOR'S - SECTION CORNER TIES

SECTION	TOWNSHIP	RANGE	BOOK	PAGE	ELEVATION	UC ZONE	STATE PLANE COORD	LATITUDE	LONGITUDE
3	20	8					X=	Y=	





NORTH

SCALE 1" = 40'

SHEET ___ OF ___ SHEETS

Tied by: _____ Date: _____
 Drawn by: J.S. Date: 9-8-93
 Checked by: _____ Date: _____

DESCRIPTION OF MONUMENT

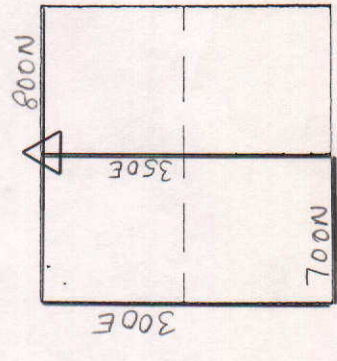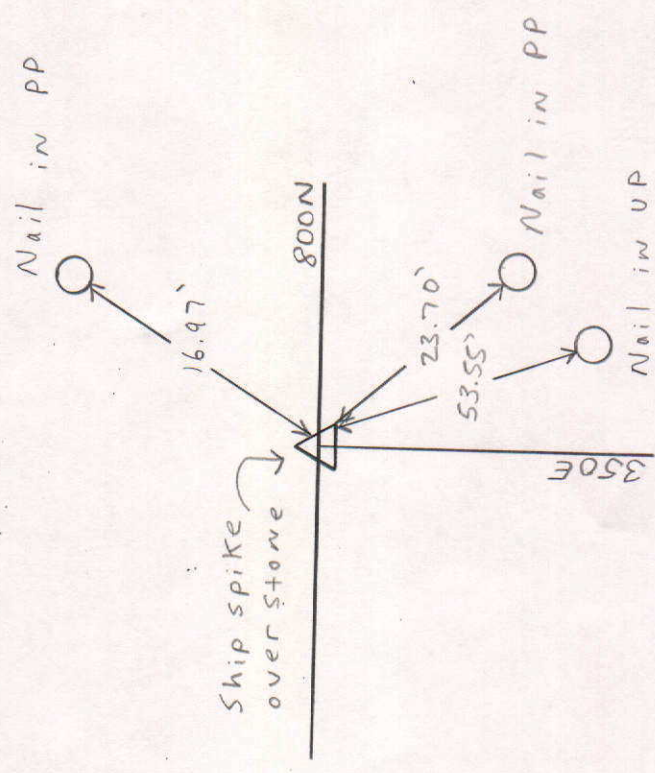

MARKER LOCATION

Approved: _____ Date: _____
 COUNTY SURVEYOR

COUNTY SURVEYOR'S - SECTION CORNER TIES



SECTION	TOWNSHIP	RANGE	BOOK	PAGE	ELEVATION	UC ZONE	STATE PLANE COORD	LATITUDE	LONGITUDE
3	20	8					X=	Y=	



NORTH
SCALE 1" = 40'
SHEET ___ OF ___ SHEETS

Tied by: _____ Date: _____
 Drawn by: J.S. Date: 9-9-93
 Checked by: _____ Date: _____

DESCRIPTION OF MONUMENT

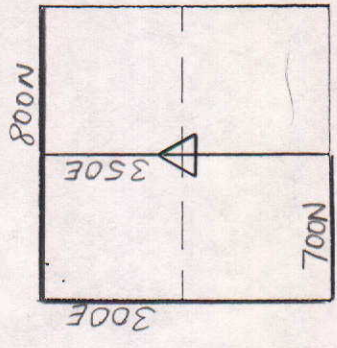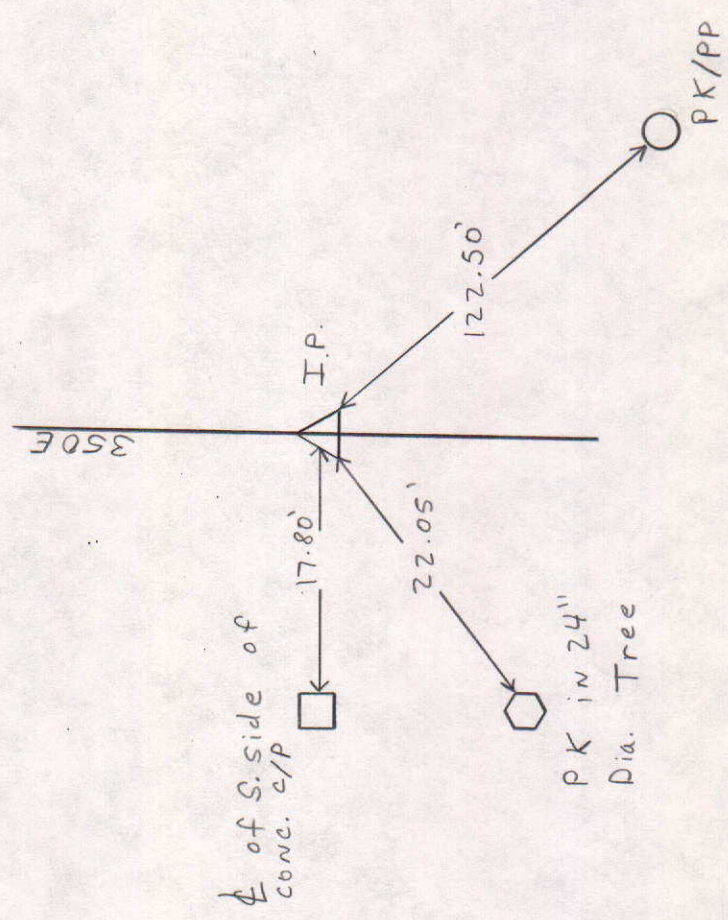

MARKER LOCATION

Approved: _____ Date: _____
 COUNTY SURVEYOR

SECTION	TOWNSHIP	RANGE	BOOK	PAGE	ELEVATION	UC ZONE	STATE	PLANE	COORD	LATITUDE	LONGITUDE
3	20	8				X =		Y =			

NE Corner of
Concrete corner
Post

22.39
N 43° W

700N

PK in TP

13.0
N 89° E

- RR spike

57 Bd 178

245

SE corner of
concrete corner
post

NORTH

SCALE 1" = 40'

SHEETS OF SHEETS

Tied by: D.M. & BAN Date: 2-10-92

Drawn by: BAN Date: 2-14-97

Checked by: _____ Date: _____

DESCRIPTION OF MONUMENT

Approved:

Date:

COUNTY SURVEYOR

COUNTY SURVEYOR'S - SECTION CORNER TIES

SECTION	TOWNSHIP	RANGE	BOOK	PAGE	ELEVATION	UC ZONE	STATE PLANE COORD	LATITUDE	LONGITUDE
3	20N	8E					X= Y=		



NORTH

SCALE 1" = 40'


SHEET ___ OF ___ SHEETS

Tied by: D.M. BAN Date: 7-28-92

Drawn by: J.S. Date: 8-4-92

Checked by: ___ Date: ___

DESCRIPTION OF MONUMENT

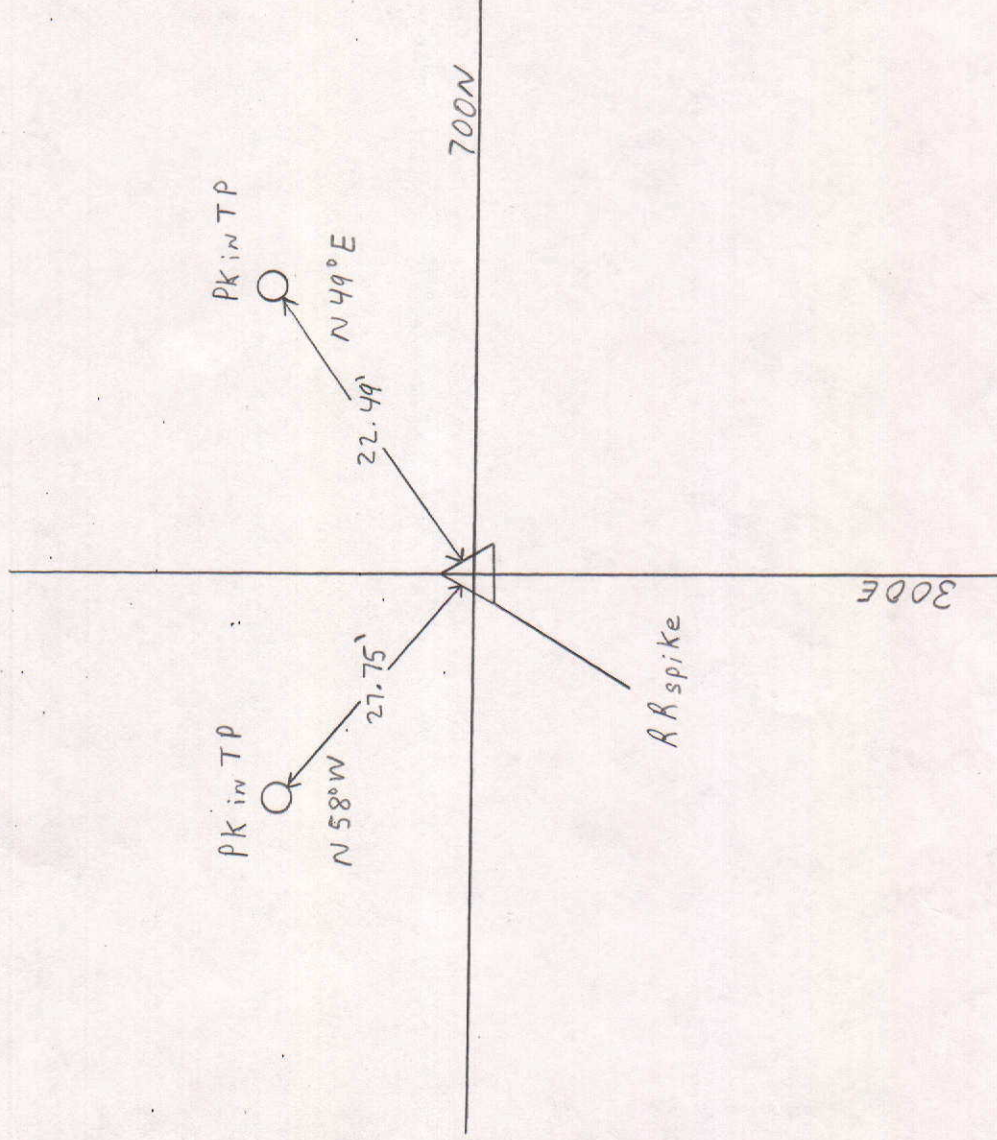

Approved: _____ Date: _____
COUNTY SURVEYOR