


SEC.18, TWP.21N., R.7 E.

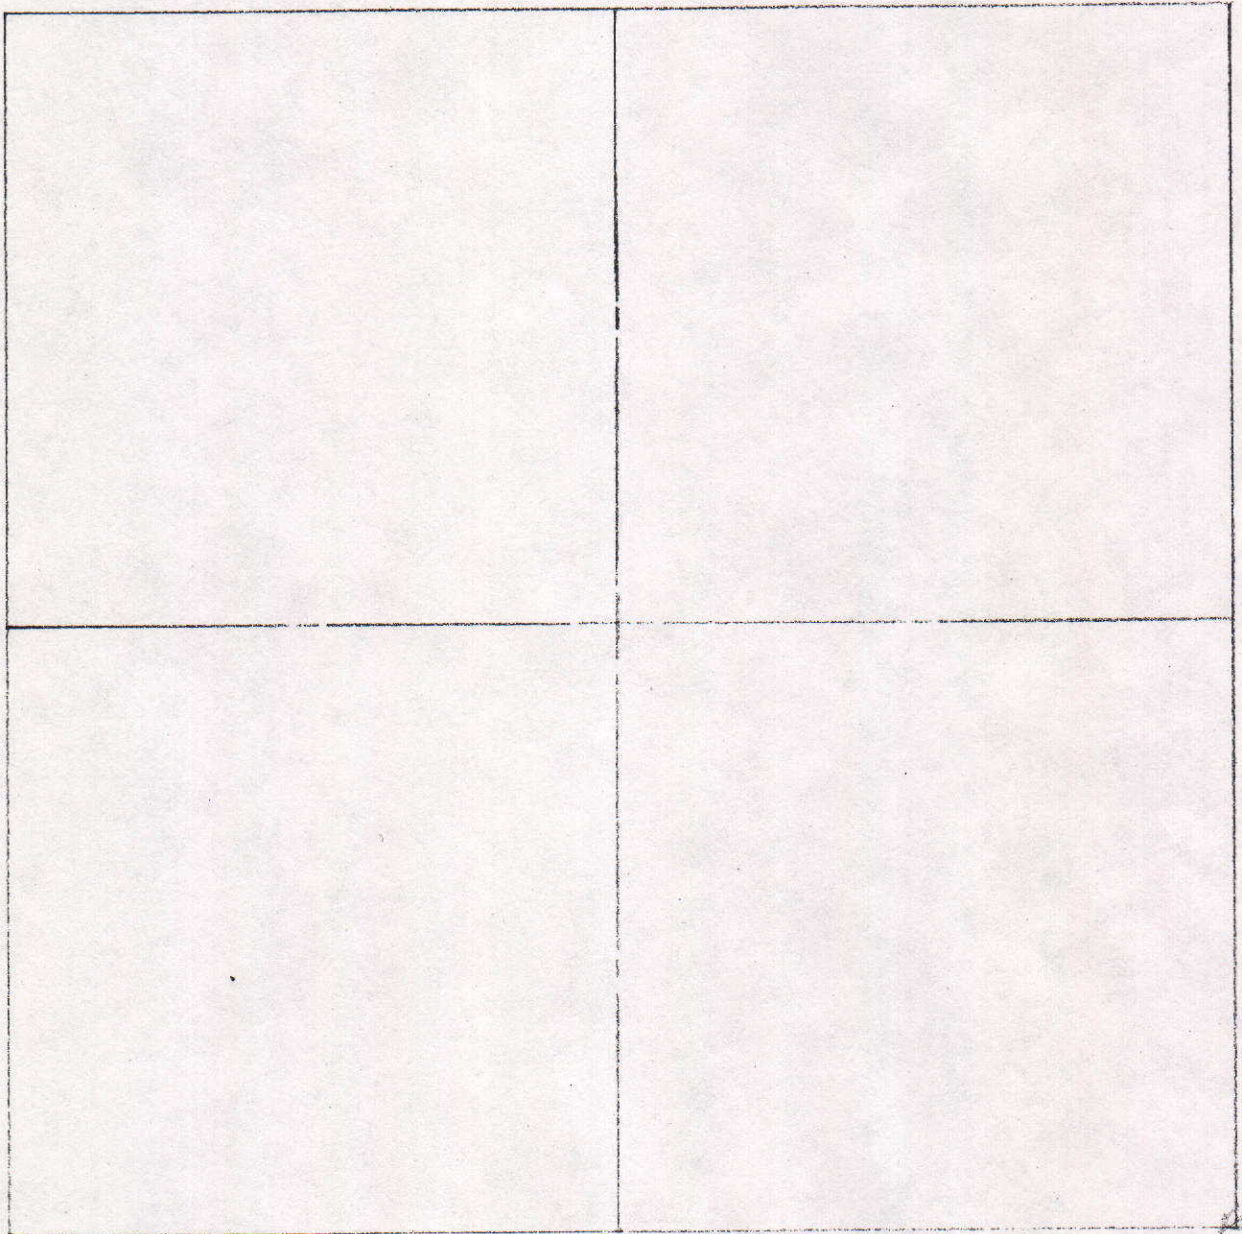

IP
CONC
OVER
STONE



COUNTY SURVEYOR'S - SECTION CORNER TIES

SECTION	TOWNSHIP	RANGE	BOOK	PAGE	ELEVATION	UC ZONE	STATE PLANE COORD	LATITUDE	LONGITUDE
18	21	8					X= Y=		

 NORTH
 SCALE 1" = 40'
 SHEET ___ OF ___ SHEETS

Tied by: _____ Date: _____
 Drawn by: BAN Date: 1-26-93
 Checked by: _____ Date: _____

DESCRIPTION OF MONUMENT

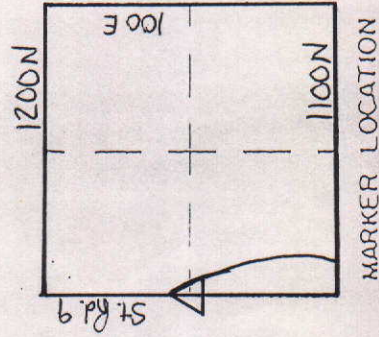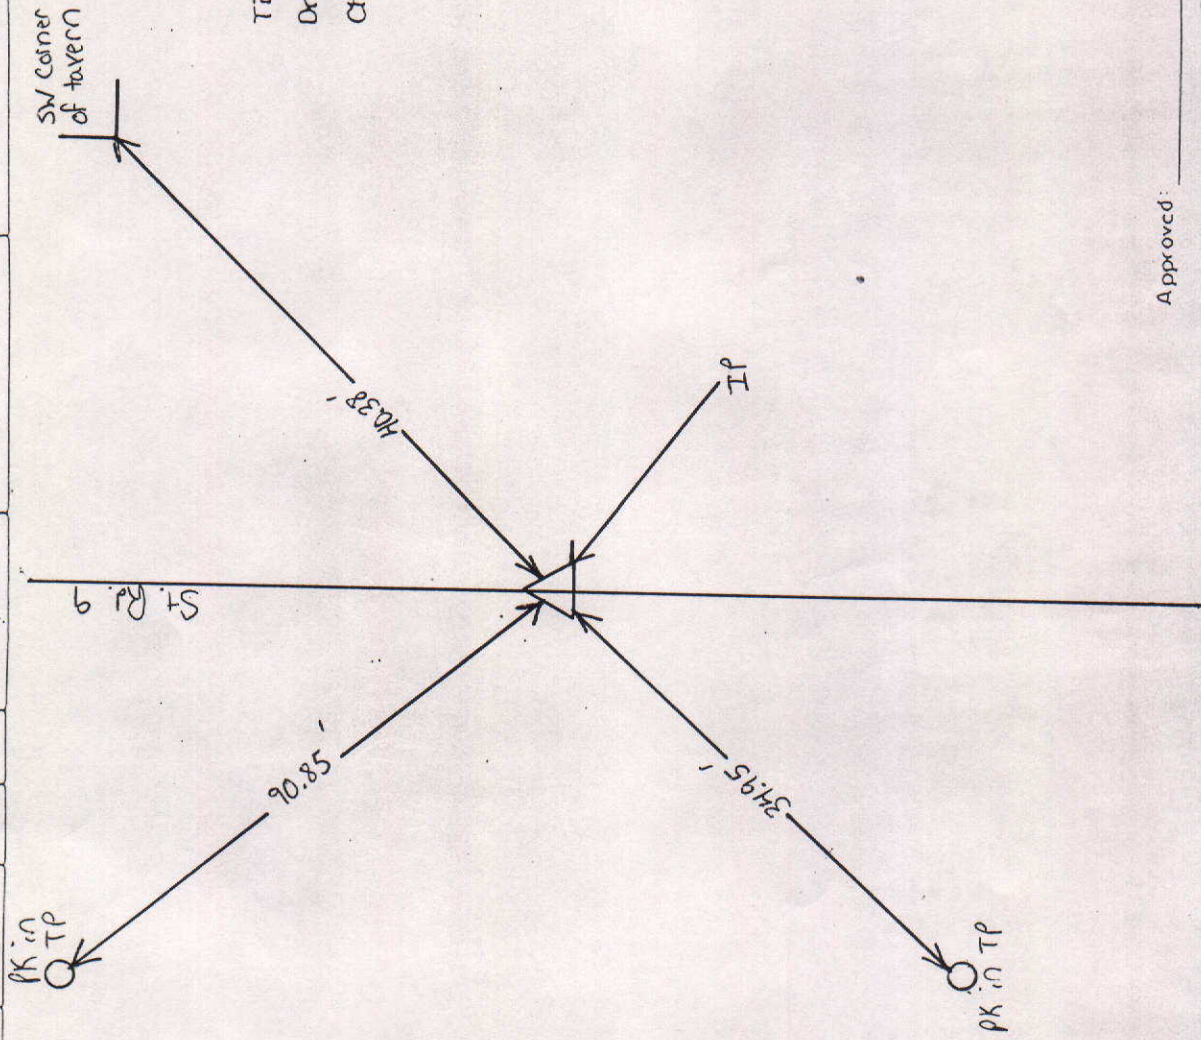


Approved: _____ Date: _____
 COUNTY SURVEYOR

COUNTY SURVEYOR'S - SECTION CORNER TIES

SECTION	TOWNSHIP	RANGE	BOOK	PAGE	ELEVATION	UC ZONE	STATE PLANE COORD	LATITUDE	LONGITUDE
18	21	8					X = Y =		

Tied by: _____ Date: _____
 Drawn by: BAN Date: 1-26-93
 Checked by: _____ Date: _____


DESCRIPTION OF MONUMENT

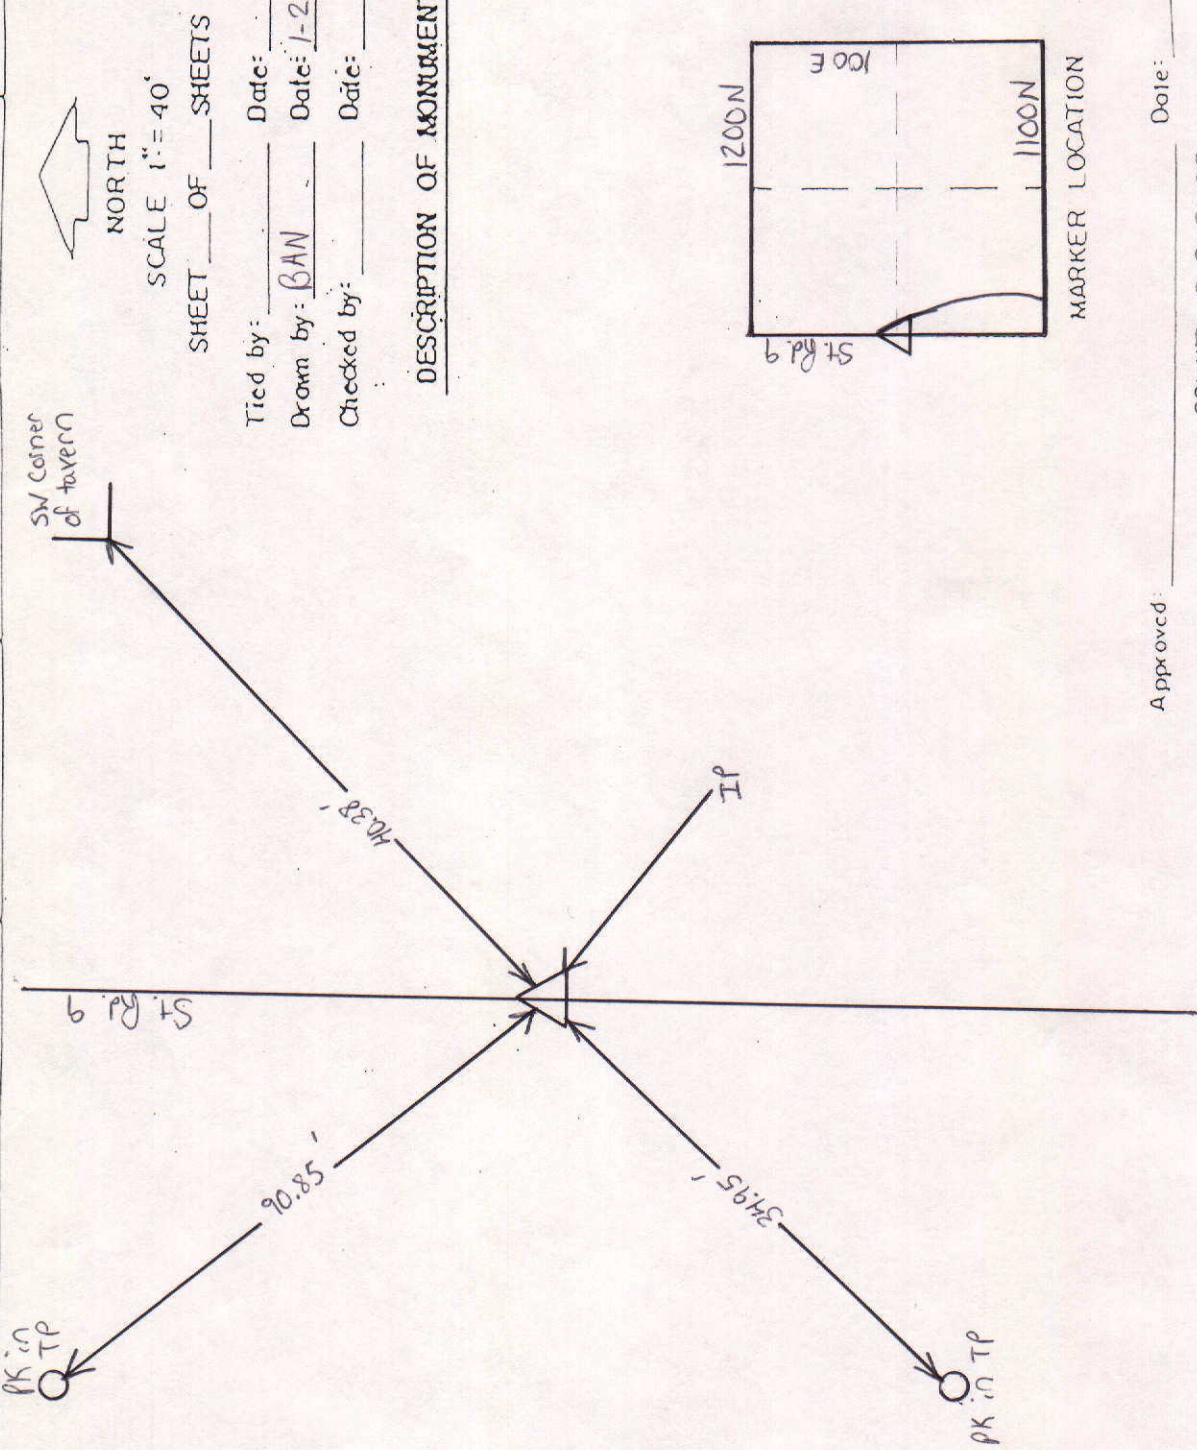

Approved: _____ Date: _____
 COUNTY SURVEYOR

COUNTY SURVEYOR'S - SECTION CORNER TIES


SECTION	TOWNSHIP	RANGE	BOOK	PAGE	ELEVATION	UC ZONE	STATE PLANE COORD	LATITUDE	LONGITUDE
18	21N	7E	27	2			X= Y=		

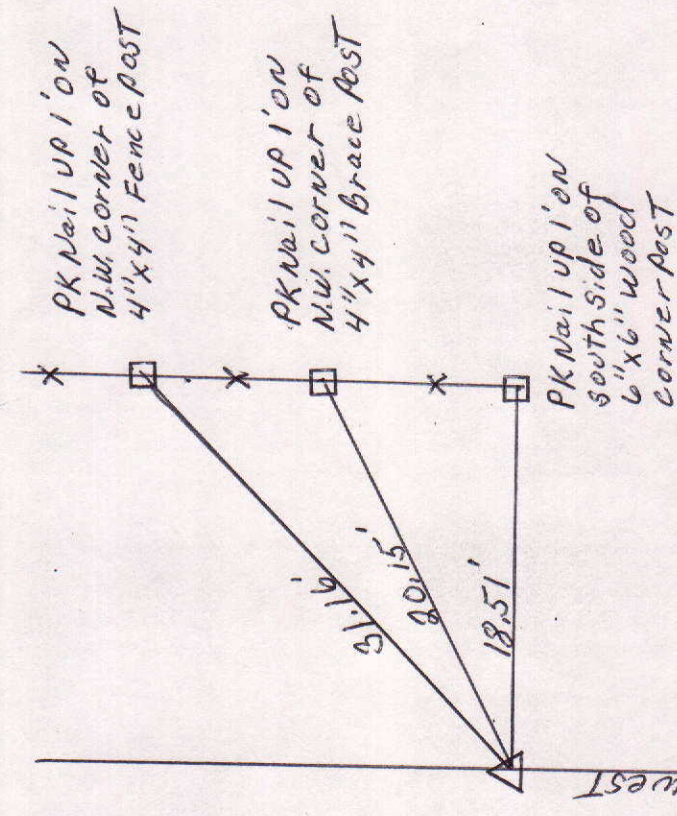

Tied by: L.P.E. Jy Date: 7-17-97
 Drawn by: K.B. Date: 7-11-99
 Checked by: _____ Date: _____

DESCRIPTION OF MONUMENT

" ON Stone
 0.4 Below casting
 0.1 Below Asphalt
 Road

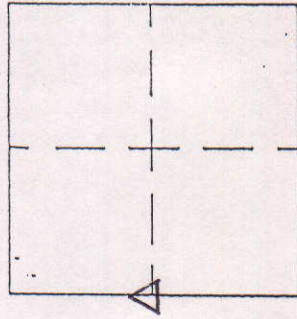

MARKER LOCATION

Approved: _____ Date: _____
 COUNTY SURVEYOR


COUNTY SURVEYOR'S - SECTION CORNER TIES

SECTION	TOWNSHIP	RANGE	BOOK	PAGE	ELEVATION	UC ZONE	STATE PLANE COORD	LATITUDE	LONGITUDE
18	21	7					X=	Y=	

 NORTH
 SCALE 1" = 40'
 SHEET ___ OF ___ SHEETS

Tied by: _____ Date: _____
 Drawn by: BAN Date: 1-27-93
 Checked by: _____ Date: _____

DESCRIPTION OF MONUMENT

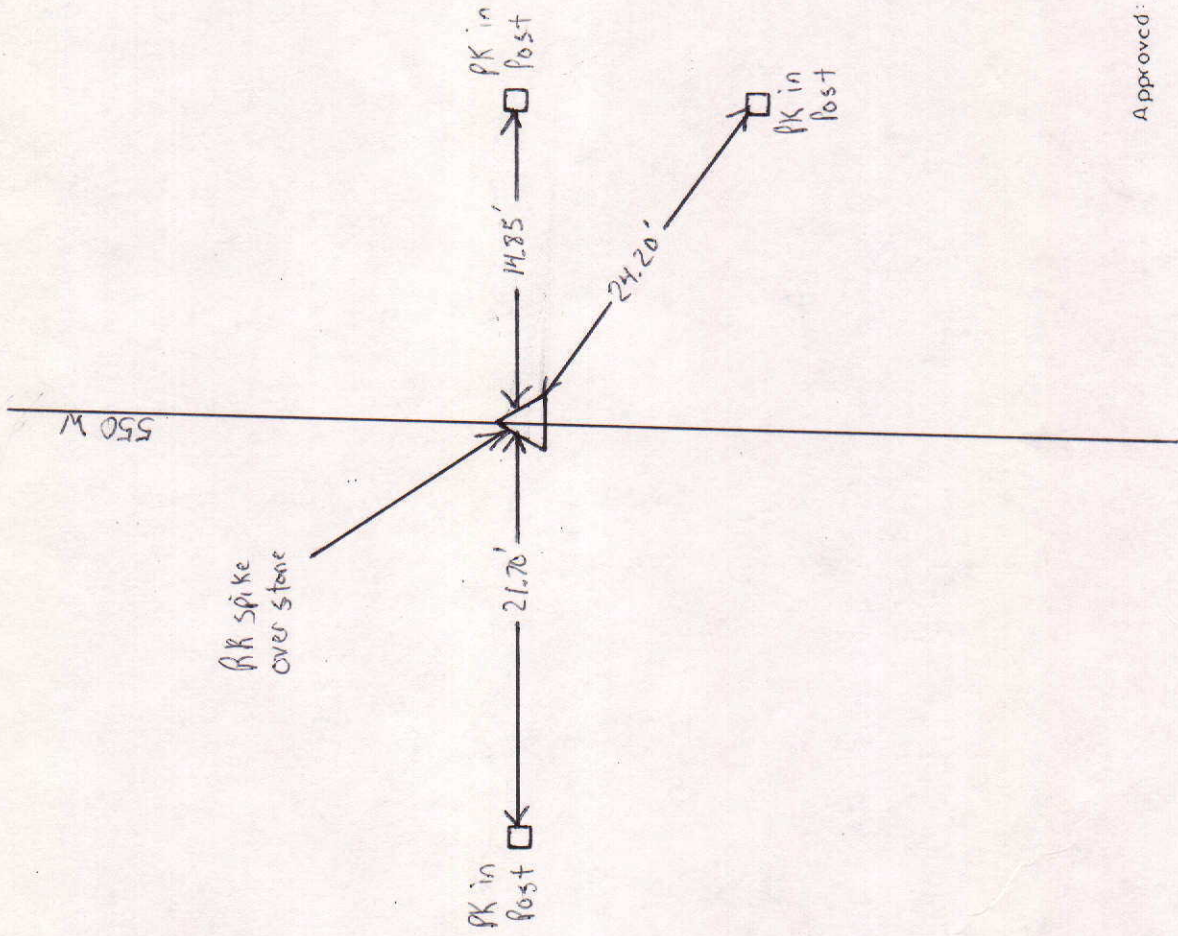



Approved: _____ Date: _____
 COUNTY SURVEYOR

COUNTY SURVEYOR'S - SECTION CORNER TIES

SECTION	TOWNSHIP	RANGE	BOOK	PAGE	ELEVATION	UC ZONE	STATE PLANE COORD	LATITUDE	LONGITUDE
18	21	7					X= Y=		

 NORTH
 SCALE 1" = 40'
 SHEET ___ OF ___ SHEETS
 Tied by: _____ Date: _____
 Drawn by: BAN Date: 1-27-93
 Checked by: _____ Date: _____


DESCRIPTION OF MONUMENT

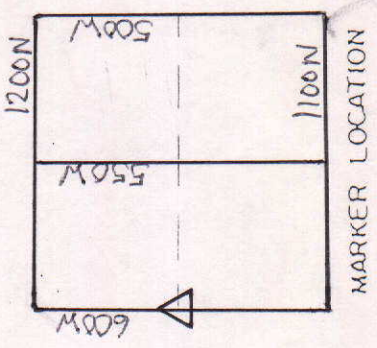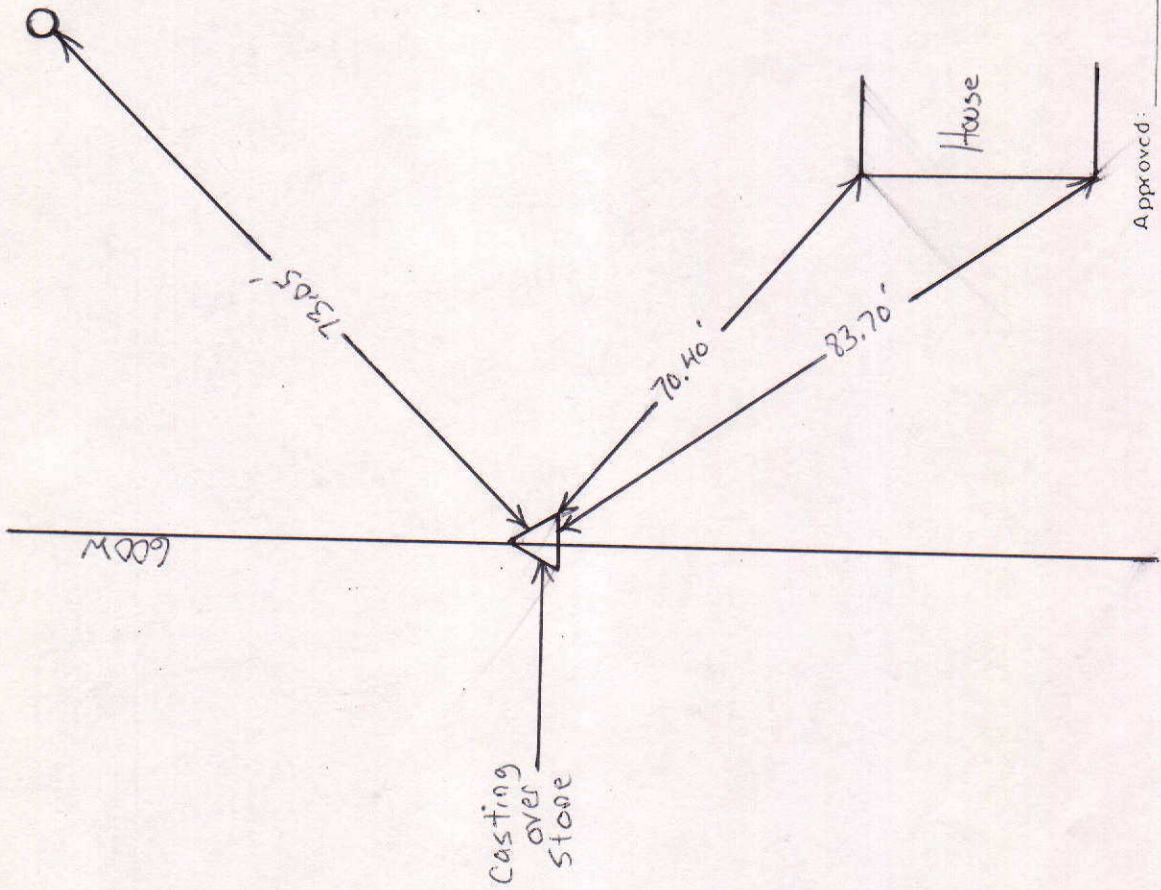


Approved: _____ Date: _____
 COUNTY SURVEYOR

COUNTY SURVEYOR'S - SECTION CORNER TIES

SECTION	TOWNSHIP	RANGE	BOOK	PAGE	ELEVATION	UC ZONE	STATE	PLANE	COORD	LATITUDE	LONGITUDE
18	21	7									
						X=			Y=		

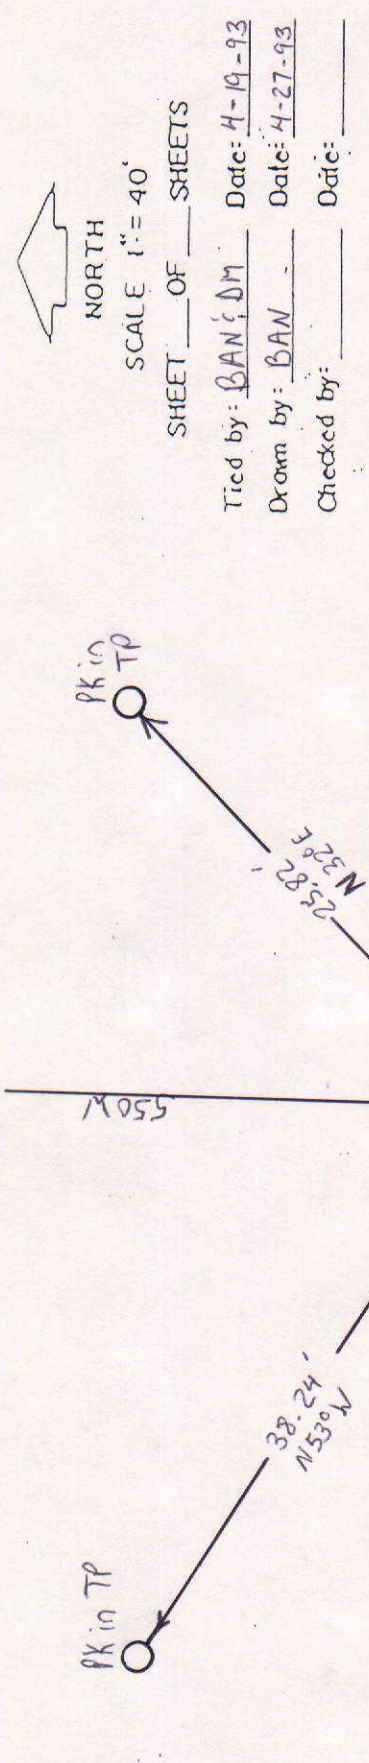

DESCRIPTION OF MONUMENT

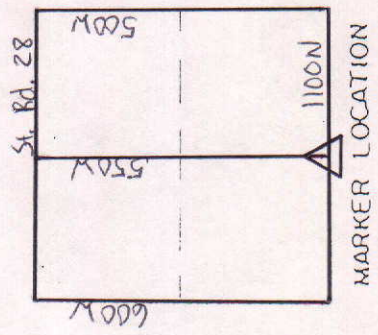


Approved: _____ Date: _____
COUNTY SURVEYOR

COUNTY SURVEYOR'S - SECTION CORNER TIES

SECTION	TOWNSHIP	RANGE	BOOK	PAGE	ELEVATION	UC ZONE	STATE PLANE COORD	LATITUDE	LONGITUDE
18	21	7				X=	Y=		

 NORTH
 SCALE 1" = 40'
 SHEET ___ OF ___ SHEETS
 Tied by: BAN:DM Date: 4-20-93
 Drawn by: BAN Date: 4-27-93
 Checked by: _____ Date: _____


DESCRIPTION OF MONUMENT

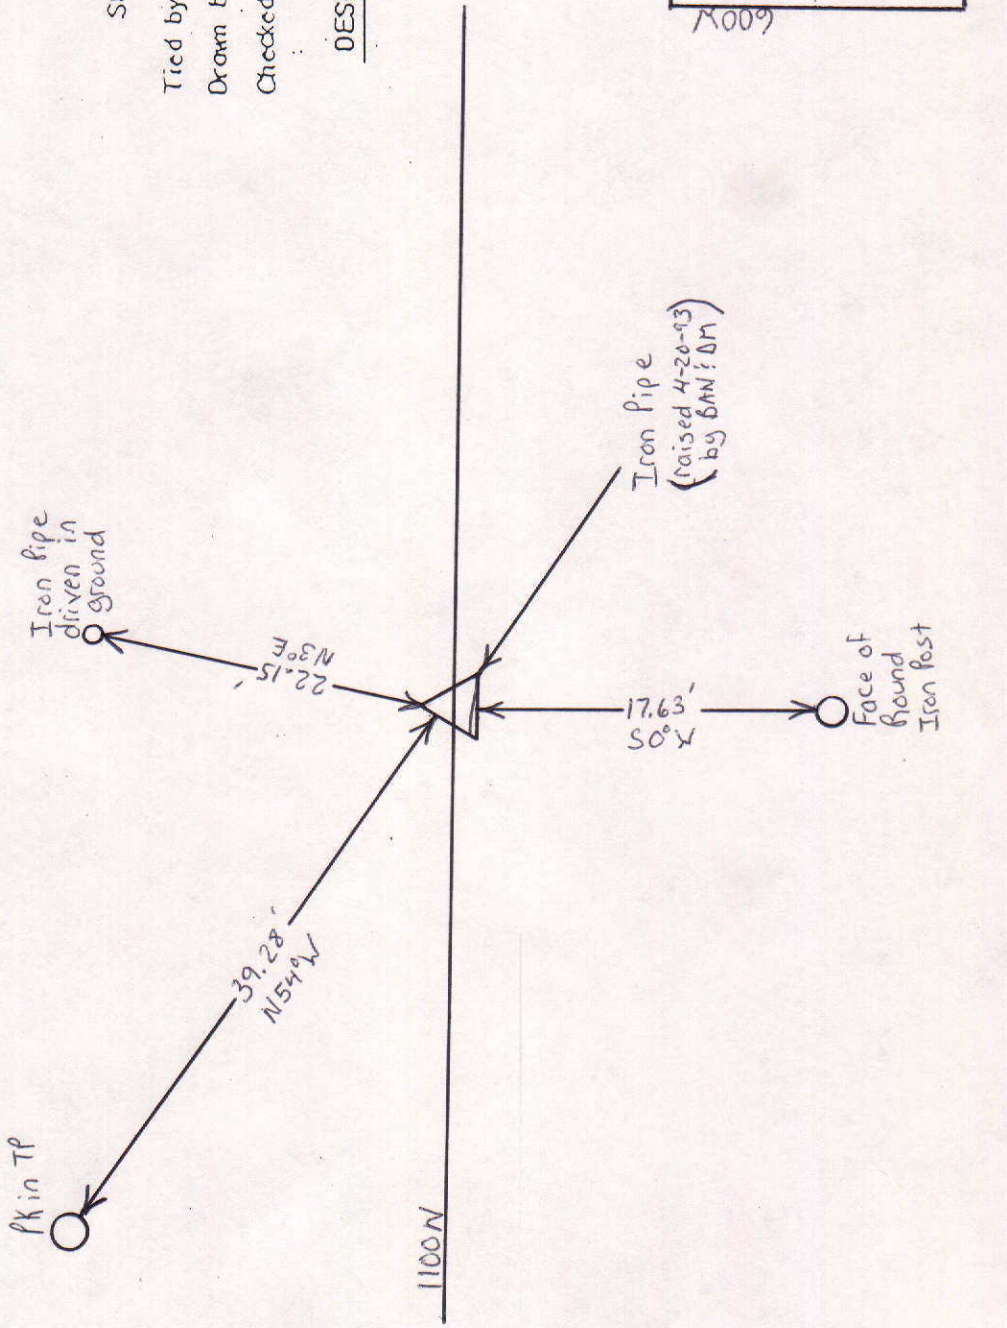

Approved: _____ Date: _____
 COUNTY SURVEYOR

SECTION	TOWNSHIP	RANGE	BOOK	PAGE	ELEVATION	UC ZONE	STATE	PLANE	COORD	LATITUDE	LONGITUDE
18	21	7	21	40		X=					
							Y=				

SECTION	TOWNSHIP	RANGE	BOOK	PAGE	ELEVATION	UC ZONE	STATE	PLANE	COORD	LATITUDE	LONGITUDE
18	21	7	21	40		X=					
							Y=				

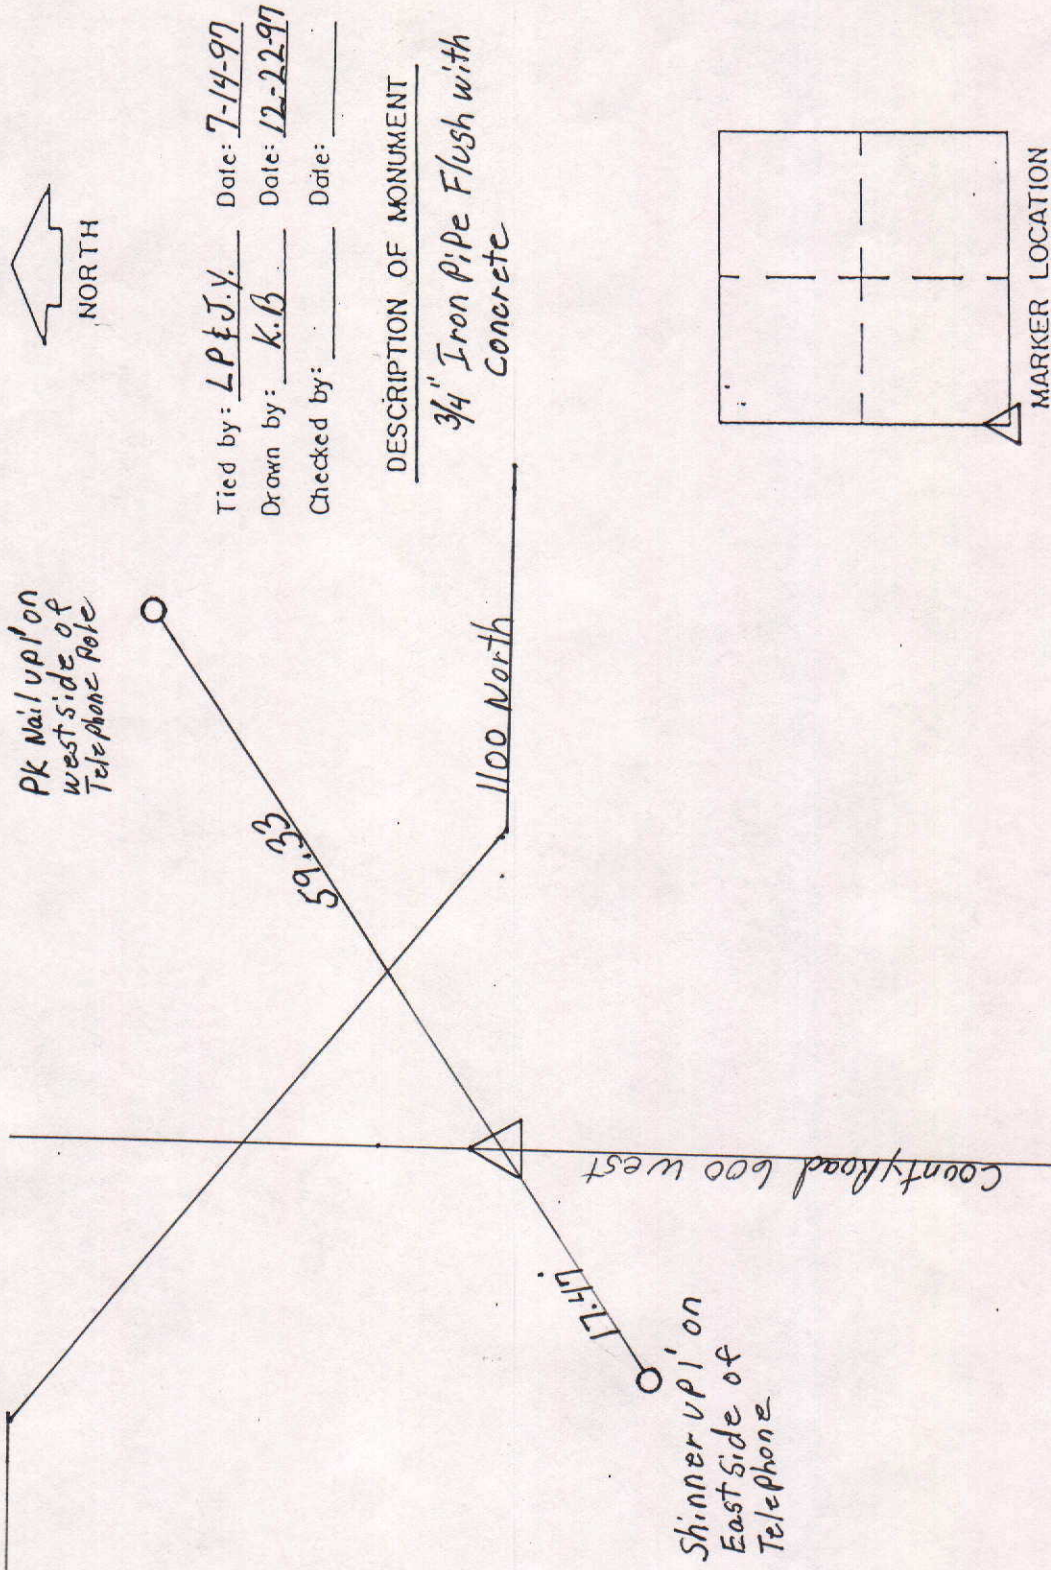

Approved: _____ Date: _____
COUNTY SURVEYOR