

COUNTY SURVEYOR'S - SECTION CORNER TIES

SECTION	TOWNSHIP	RANGE	BOOK	PAGE	ELEVATION	UC ZONE	STATE PLANE COORD	LATITUDE	LONGITUDE
2	17N	7E	6	19A		X =	Y =		



SCALE 1" = 40'

SHEET ___ OF ___ SHEETS


Tied by: LP: JB Date: 7/6/95

Drawn by: BHJ Date: 8/19/95


Checked by: _____ Date: _____

DESCRIPTION OF MONUMENT

AK Spike Flush with surface of asphalt Road

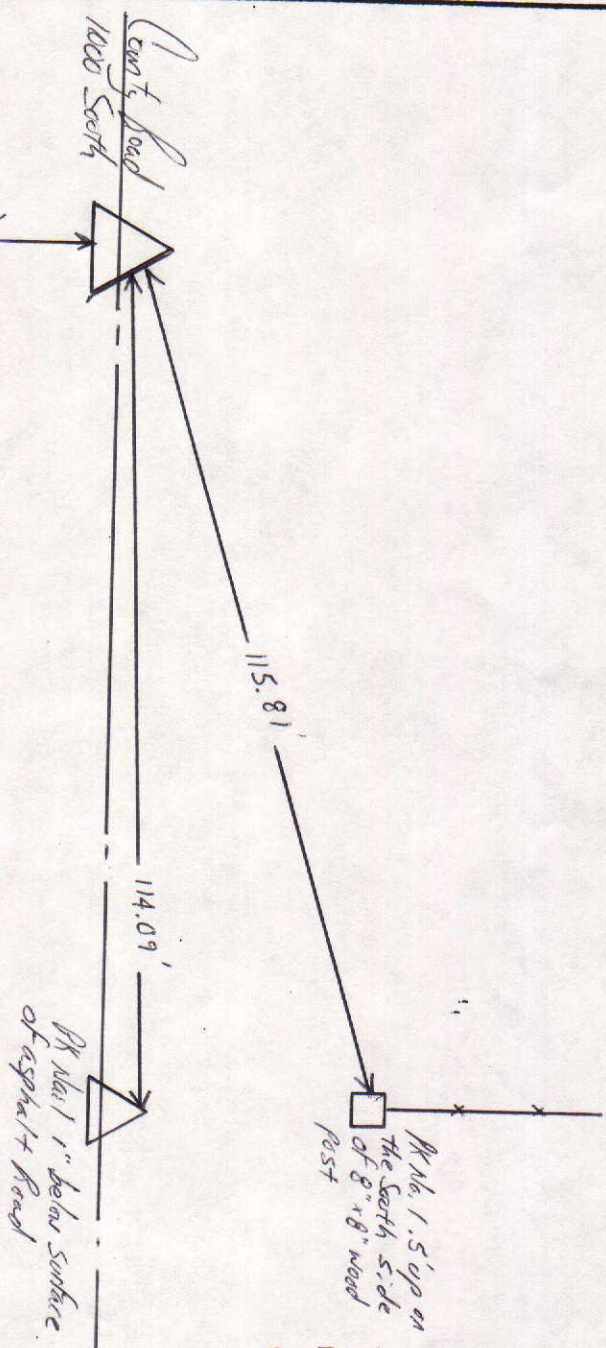

MARKER LOCATION

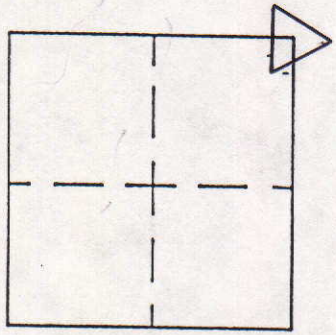


Approved: _____ Date: _____

COUNTY SURVEYOR

COUNTY SURVEYOR'S - SECTION CORNER TIES

SECTION	TOWNSHIP	RANGE	BOOK	PAGE	ELEVATION	UC ZONE	STATE PLANE COORD	LATITUDE	LONGITUDE
2	17	7				X=	Y=		


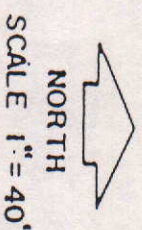


SCALE 1"=40'

SHEET ___ OF ___ SHEETS

Tied by: KC, AC, BAN Date: 8-22-90
 Drawn by: BAN Date: 2-24-92
 Checked by: BAN/LSM Date: 4-16-93

DESCRIPTION OF MONUMENT

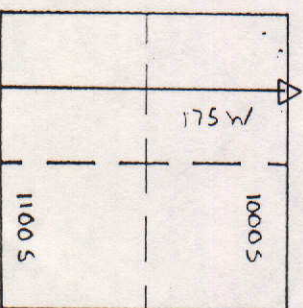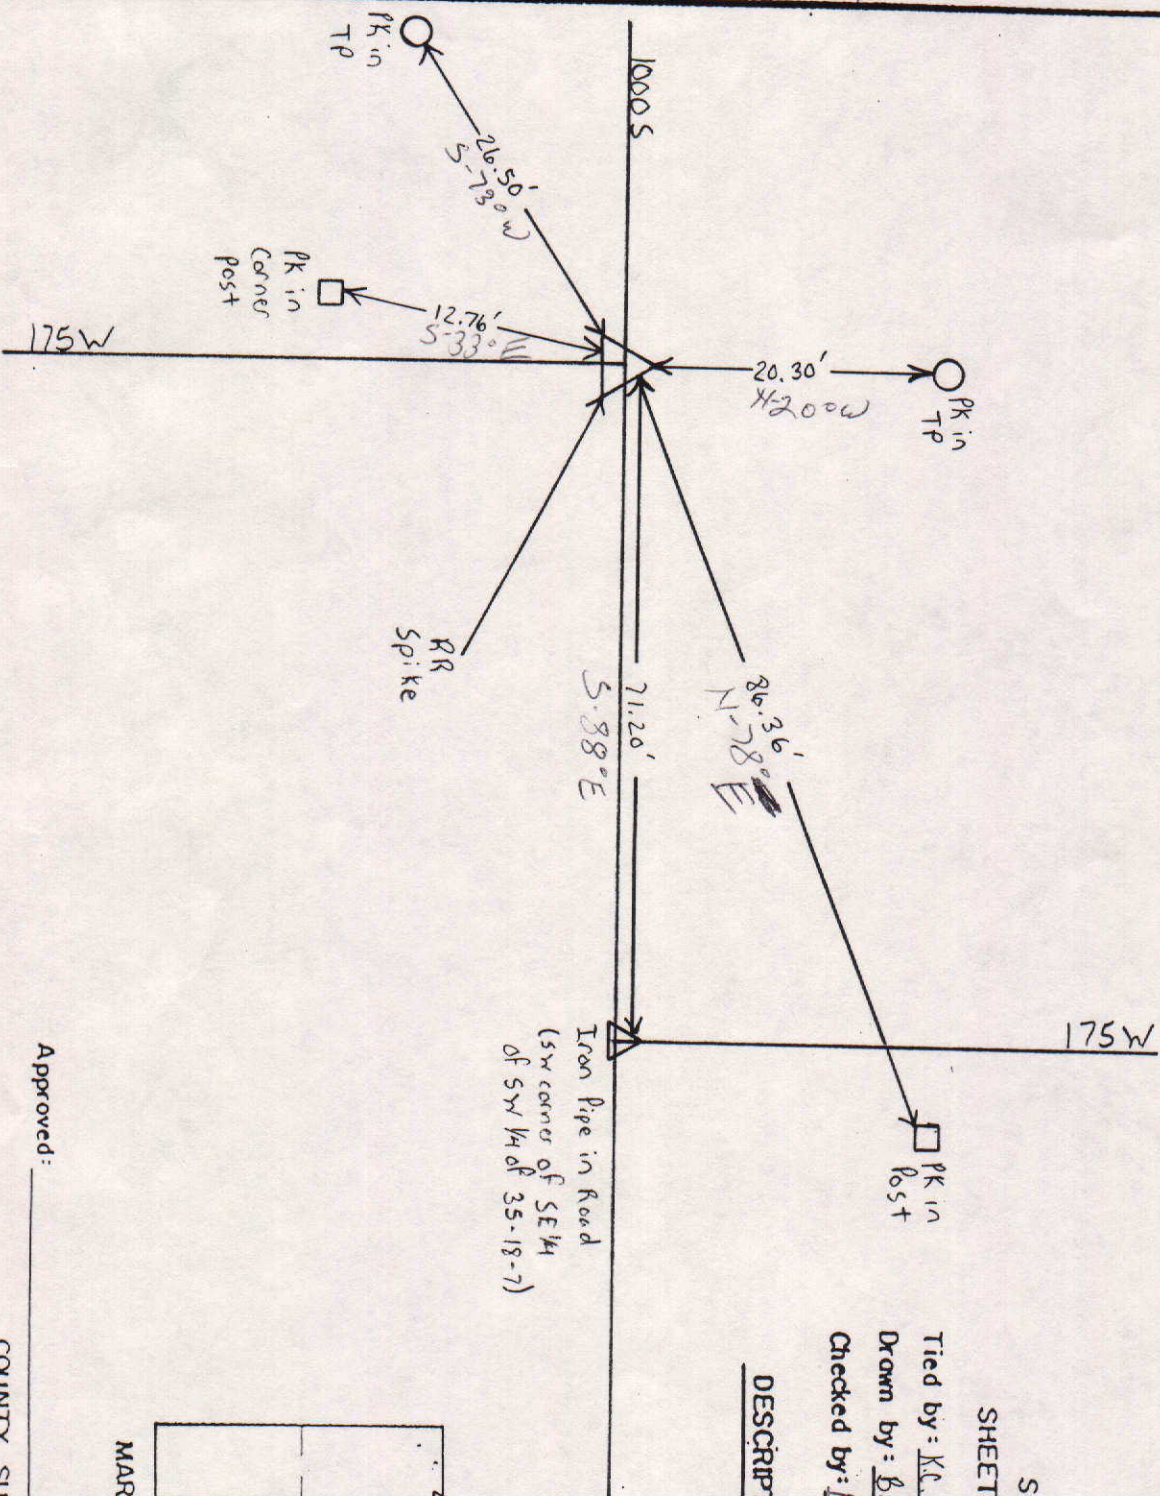

MARKER LOCATION

Approved: _____ Date: _____

COUNTY SURVEYOR

COUNTY SURVEYOR'S - SECTION CORNER TIES

SECTION	TOWNSHIP	RANGE	BOOK	PAGE	ELEVATION	UC ZONE STATE PLANE COORD		LATITUDE	LONGITUDE
2	17N	7E	6	188		X =	Y =		





SCALE 1" = 40'

SHEET ___ OF ___ SHEETS

Tied by: L.R. JTB Date: 7/5/95
Drawn by: BHJ Date: 8/14/95
Checked by: _____ Date: _____

DESCRIPTION OF MONUMENT

Chiseled "x" in stone 1' below casting flush with surface of asphalt road

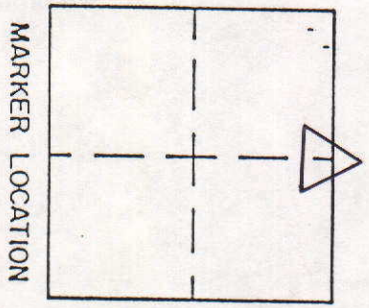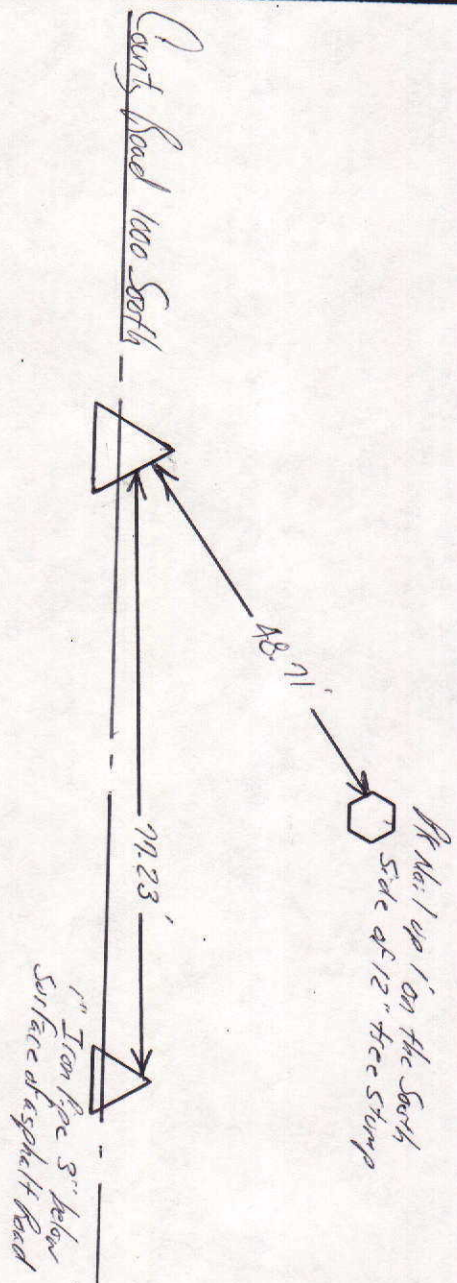


MARKER LOCATION

Approved: _____ Date: _____
COUNTY SURVEYOR

COUNTY SURVEYOR'S - SECTION CORNER TIES


SECTION	TOWNSHIP	RANGE	BOOK	PAGE	ELEVATION	UC ZONE	STATE PLANE COORD	LATITUDE	LONGITUDE
2	17	7					X=	Y=	

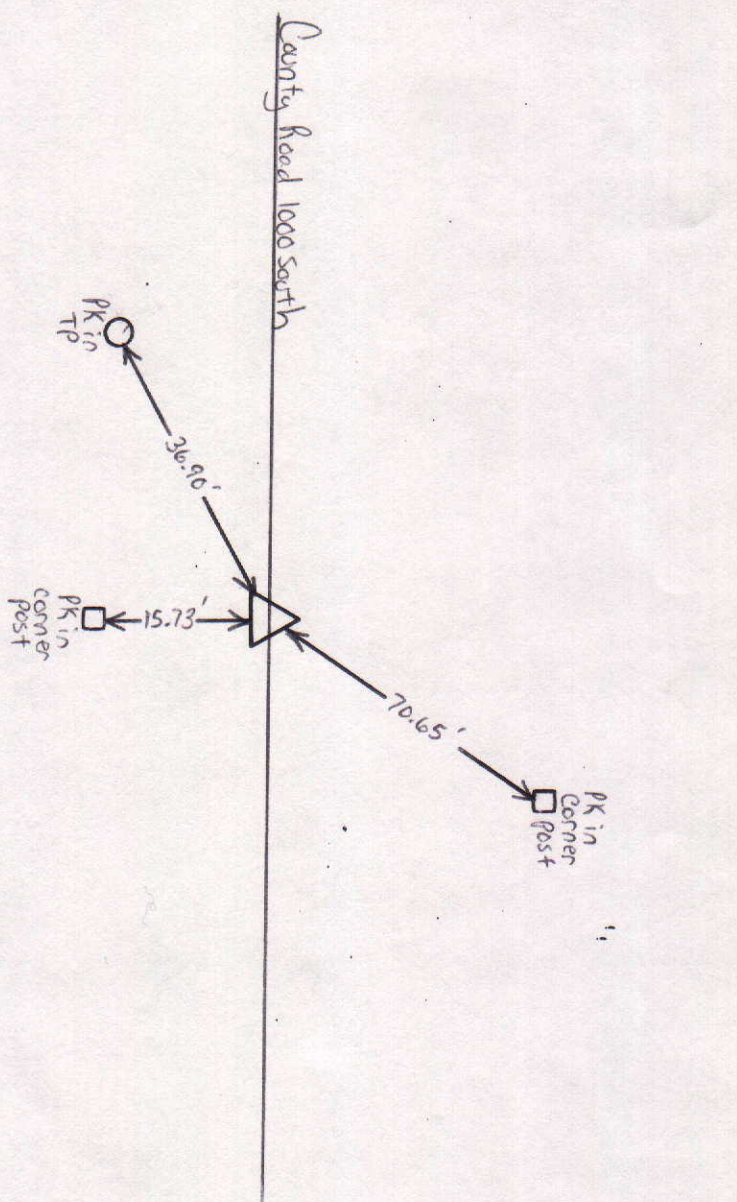

NORTH
SCALE 1" = 40'
SHEET ___ OF ___ SHEETS

Tied by: _____ Date: _____
 Drawn by: BAN Date: 12-14-94
 Checked by: _____ Date: _____


DESCRIPTION OF MONUMENT
Iron Pipe over stone raised 7/28/94

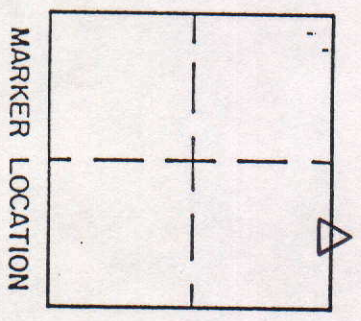

Approved: _____ Date: _____
 COUNTY SURVEYOR

COUNTY SURVEYOR'S - SECTION CORNER TIES

SECTION	TOWNSHIP	RANGE	BOOK	PAGE	ELEVATION	UC ZONE	STATE PLANE COORD	LATITUDE	LONGITUDE
2	17N	7E	6	16		X =	Y =		

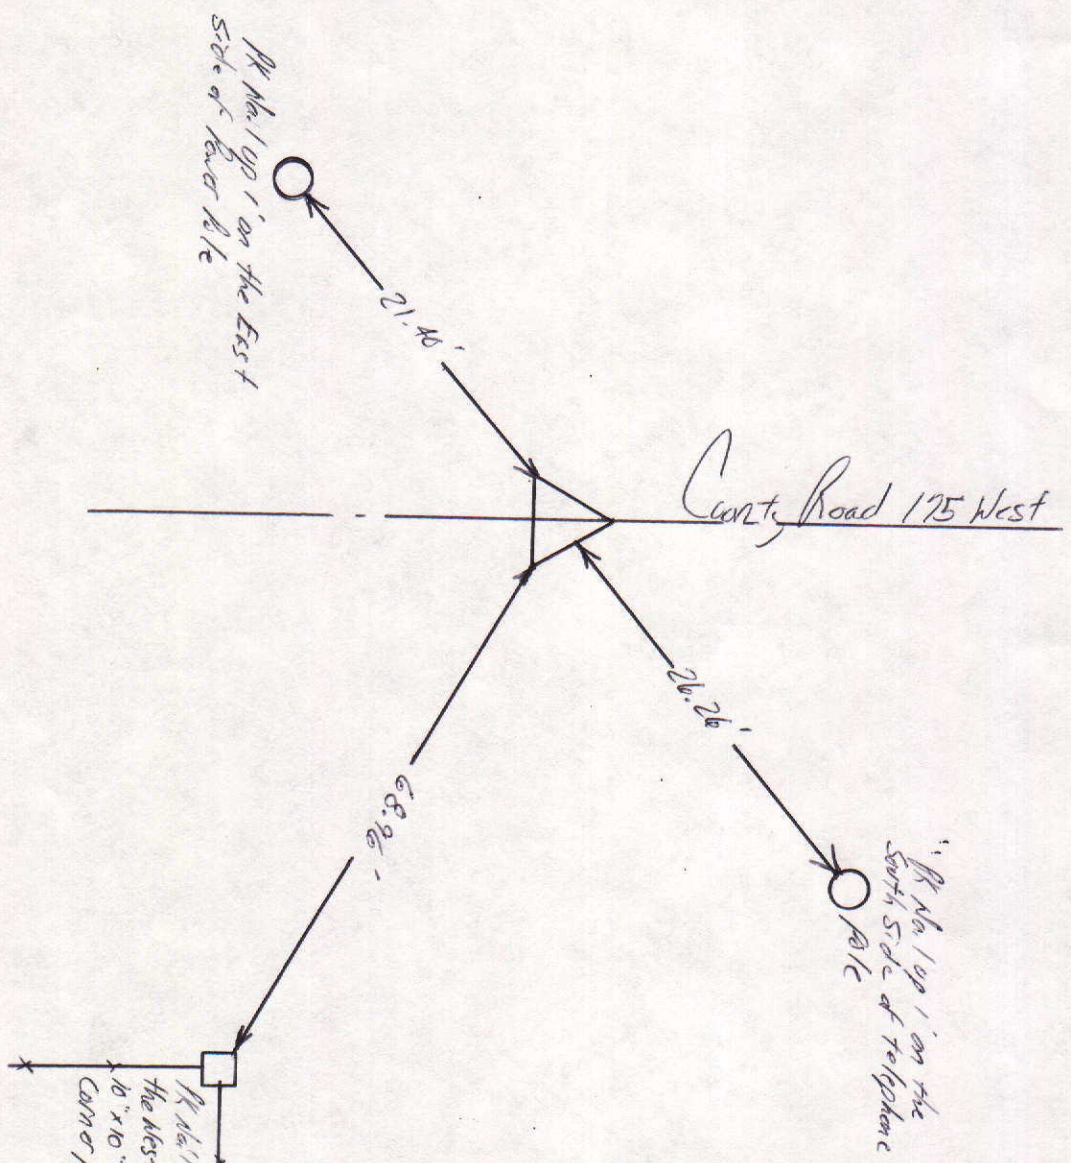


SCALE 1" = 40'

SHEET ___ OF ___ SHEETS

Tied by: L.L. JB Date: 6/30/95
Drawn by: BAN Date: 8/14/95
Checked by: _____ Date: _____

DESCRIPTION OF MONUMENT
1/4" Spike flush with surface of asphalt Road

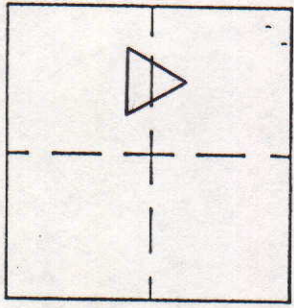

MARKER LOCATION

Approved: _____ Date: _____
COUNTY SURVEYOR

COUNTY SURVEYOR'S - SECTION CORNER TIES

SECTION	TOWNSHIP	RANGE	BOOK	PAGE	ELEVATION	UC ZONE	STATE PLANE COORD	LATITUDE	LONGITUDE
2	17N	7E	5	19A		X=	Y=		



SCALE 1" = 40'

SHEET ___ OF ___ SHEETS

Tied by: CG:JB Date: 6/27/95
 Drawn by: BAN Date: 8/9/95
 Checked by: _____ Date: _____

DESCRIPTION OF MONUMENT

1" Square Iron Bolt 1/2" below
 Surface of asphalt Road


County Road 1100 South

County Road 500 East

Chiseled "x" up 1' on the
 East side of 2' x 2'
 Concrete corner post

PK 14.1 up 1' on the West
 Side of 8" x 8" wood post

PK 14.1 up 3' on the
 East side of fence line

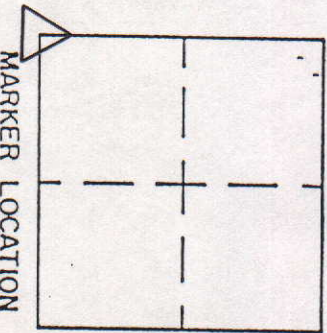

Approved: _____ Date: _____
 COUNTY SURVEYOR

COUNTY SURVEYOR'S - SECTION CORNER TIES

SECTION	TOWNSHIP	RANGE	BOOK	PAGE	ELEVATION	UC ZONE	STATE PLANE COORD	LATITUDE	LONGITUDE
2	17N	7E	5	18A		X =	Y =		



SCALE 1" = 40'

SHEET ___ OF ___ SHEETS



Tied by: CG:JB Date: 6/27/95
Drawn by: AM Date: 8/9/95
Checked by: _____ Date: _____

DESCRIPTION OF MONUMENT

3/4" Iron Pipe with nail driven
in 1.05' below surface of asphalt
road

County Road 1100 South

County Road 150 West

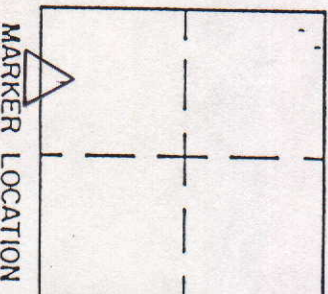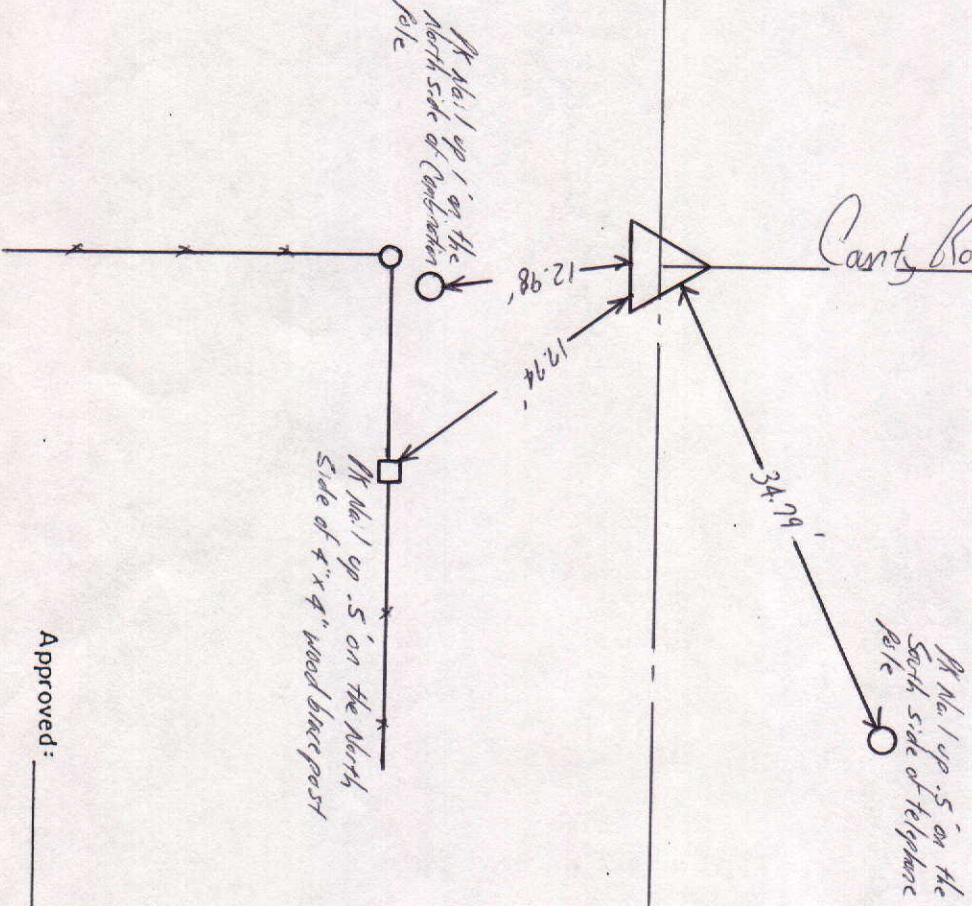

Approved: _____ Date: _____
COUNTY SURVEYOR


SECTION	TOWNSHIP	RANGE	BOOK	PAGE	ELEVATION	UC ZONE STATE PLANE COORD	LATITUDE	LONGITUDE
2	17N	7E	6	38		X= Y=		

SCALE 1" = 40'

SHEET ___ OF ___ SHEETS

Checked by: _____ Date: _____

Glass Plug in Octagonal Casting
Flush with surface of asphalt head

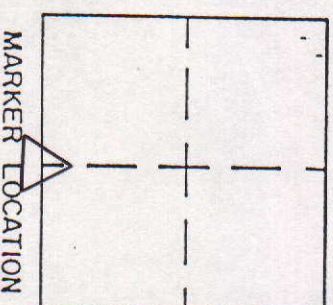

MARKER LOCATION

Approved: _____ Date: _____

COUNTY SURVEYOR

COUNTY SURVEYOR'S - SECTION CORNER TIES

SECTION	TOWNSHIP	RANGE	BOOK	PAGE	ELEVATION	UC ZONE	STATE PLANE COORD	LATITUDE	LONGITUDE
2	17N	7E	5	188		X =	Y =		



SCALE 1" = 40'

SHEET ___ OF ___ SHEETS

Tied by: CG:JB Date: 6/27/95



Drawn by: BHW Date: 8/9/95

Checked by: _____ Date: _____

DESCRIPTION OF MONUMENT

Chiseled "x" in Stone Flush with surface of asphalt Road

County Road 1100 South

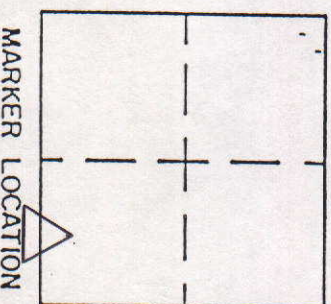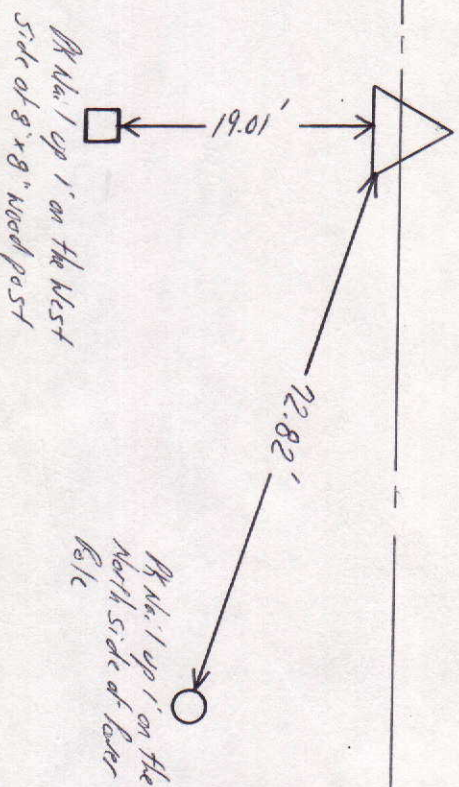

Approved: _____ Date: _____

COUNTY SURVEYOR

ap 17 North, Range 7 East, 2d Meridian, Indiana.

LKS.

East Boundary

North on the East side of Sec. 12.

25.72 An Elm 18 in. diam.

40.00 gr. Sec. Corner,

Oak S. 23 E 30

Hickory N 42 W 34

71.81 A Beech 16 in. diam.

80.00 Set post corner to Sec 1412

Lynx S 18 W 34

Oak 30 N 23 E 17

Land & timber as before

North on the East side of Sec. 1.

40.00 gr. Sec. corner, Beech 12 S 49 E 12

Hickory 18 N 55 E 10

79.66 Town corner - Land & timber as before.

Nov. 3rd 1819

North Boundary

West on a line between T 17 & 18 R 7 E

On the South side of Sec. 36.

10.00 A poplar 30 in. diam.

40.00 gr. Sec. corner. Beech 8 N 18 E 6,

do 5 N 48 W 3

49.00 A beech 14 in diam.

80.00 Set post corner to Sec^d 35 & 36

W. Oak 30 N 22 E 11

Beech 14 N 24 W. W.

West on the South side of Sec^d 35

17.94 A Beech 18 in. diam.

40.00 gr. Sec corner. Elm 18 S 77 W 23

Ash 10 N 82 E 23

56.00 A Beech 18 in. diam.

SEC. 2, TWP. 17, N. R. 7, E.

