

SEC. 2, TWP. 21N., R. 6 E.

IP
STONE

IP
STONE

IP
STONE

56-22

COUNTY SURVEYOR'S - SECTION CORNER TIES

SECTION	TOWNSHIP	RANGE	BOOK	PAGE	ELEVATION	UC ZONE	STATE PLANE COORD	LATITUDE	LONGITUDE
2	21N	6E					X= Y=		



NORTH

SCALE 1" = 40'

SHEET ___ OF ___ SHEETS



Tied by: LP-BN Date: 12-12-94

Drawn by: L.P. Date: 12-12-94

Checked by: _____ Date: _____

DESCRIPTION OF MONUMENT

G.P.S. Monument set in Concrete
Flush with asphalt Pavement

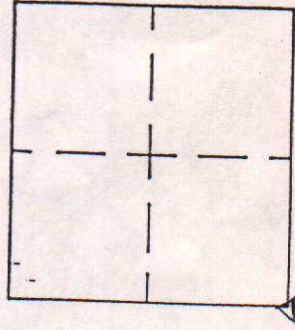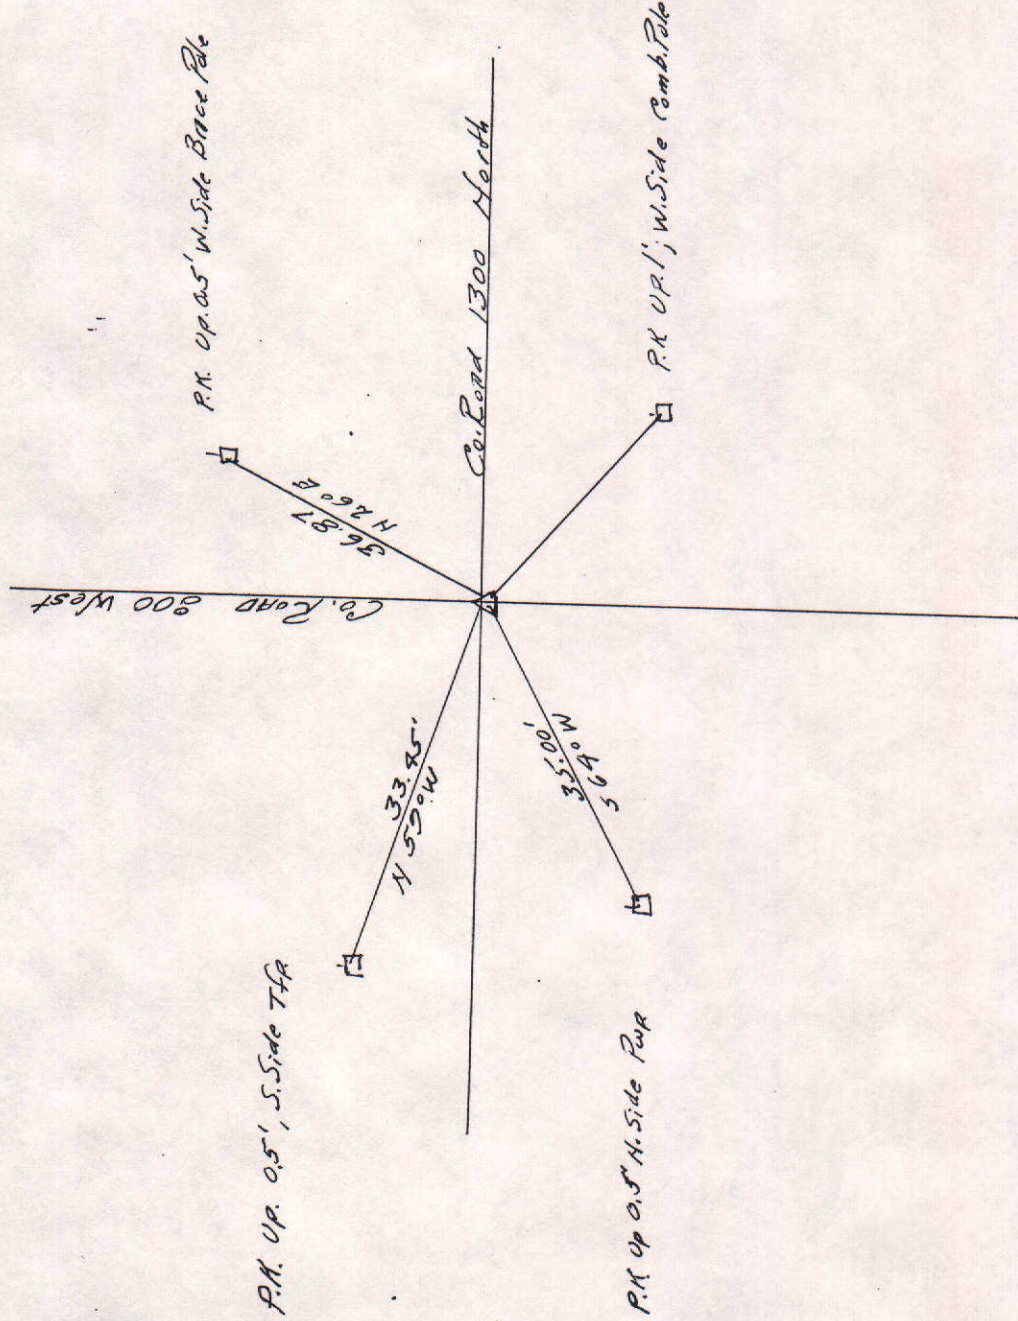

MARKER LOCATION

Approved: _____ Date: _____

COUNTY SURVEYOR

COUNTY SURVEYOR'S - SECTION CORNER TIES

SECTION	TOWNSHIP	RANGE	BOOK	PAGE	ELEVATION	UC ZONE STATE PLANE COORD	LATITUDE	LONGITUDE
2	21N	6E	27	8		X=	Y=	



PK Nail UP 4' ON
East side of 6"
wood corner post

16.13'


County Road 1300 North

27.40'

PK Nail UP 4' ON
North side of
power pole

DESCRIPTION OF MONUMENT

3/4" Iron Pipe
Flush with concrete

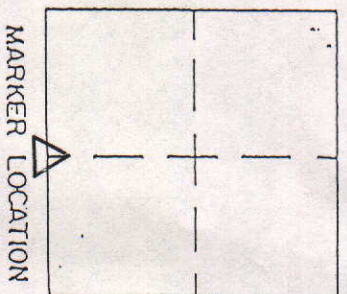

Tied by: Lee JY Date: 8-4-99

Drawn by: KB Date: 1-14-99

Checked by: _____ Date: _____

Approved: _____ Date: _____

COUNTY SURVEYOR

COUNTY SURVEYOR'S - SECTION CORNER TIES



SECTION	TOWNSHIP	RANGE	BOOK	PAGE	ELEVATION	UC ZONE	STATE PLANE COORD	LATITUDE	LONGITUDE
2	21	6					X= Y=		



NORTH
SCALE 1" = 40'
SHEET ___ OF ___ SHEETS

Tied by: _____ Date: _____
 Drawn by: BAW Date: 1-15-93
 Checked by: _____ Date: _____

DESCRIPTION OF MONUMENT

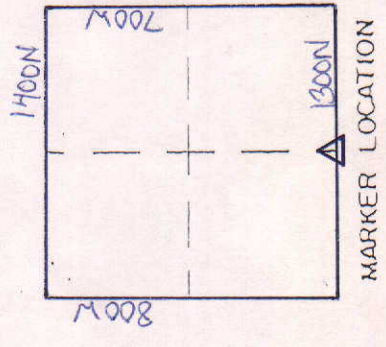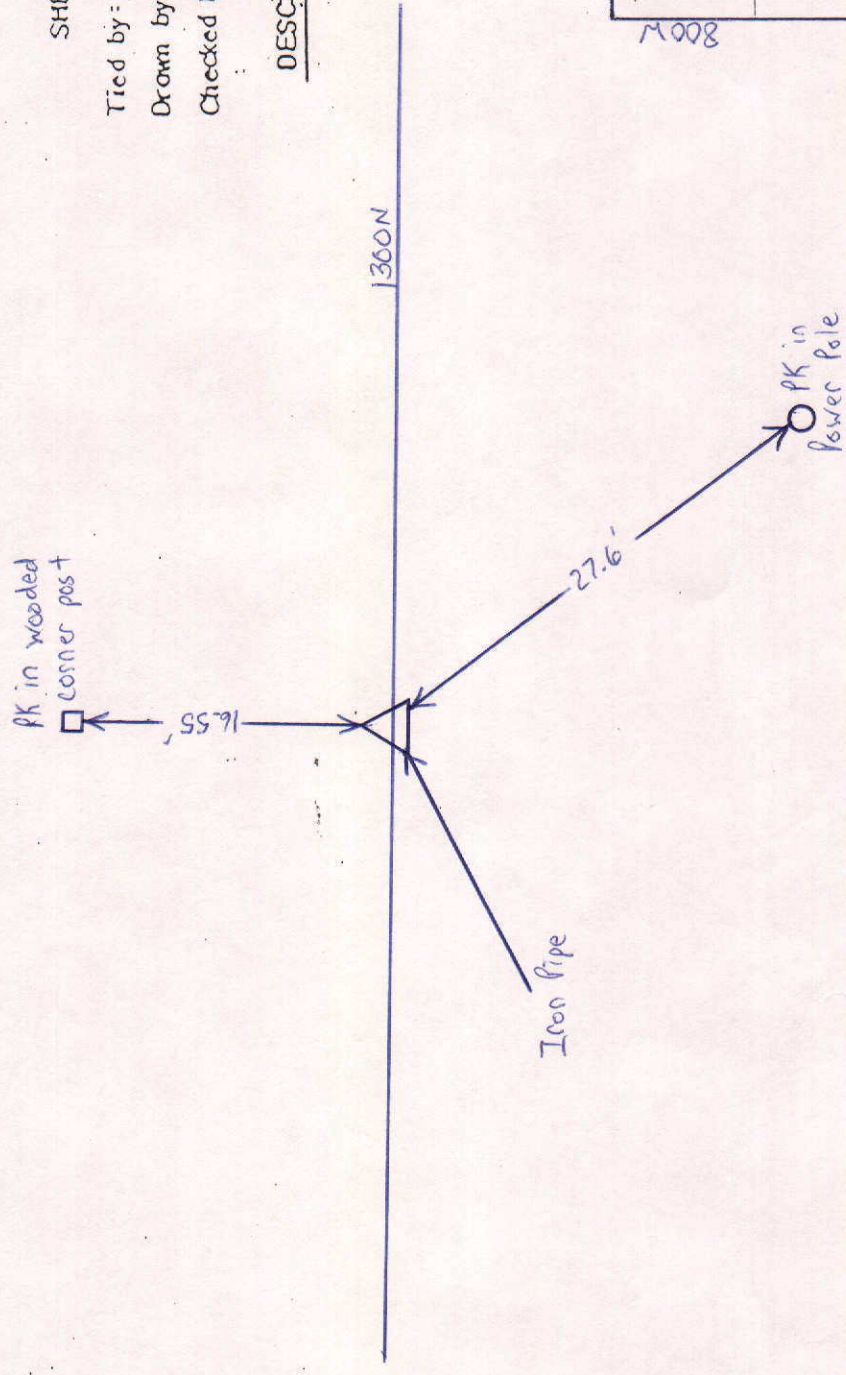

Approved: _____ Date: _____
 COUNTY SURVEYOR

COUNTY SURVEYOR'S - SECTION CORNER TIES

SECTION	TOWNSHIP	RANGE	BOOK	PAGE	ELEVATION	UC ZONE	STATE	PLANE	COORD	LATITUDE	LONGITUDE
2	21	6				X =		Y =			



NORTH

SCALE 1"=40'


SLEETS 30 SHEETS

Tied by: . Date: .

Drawn by: BAN Date: 1-15-93

Checked by: _____ Date: _____

DESCRIPTION OF MONUMENT

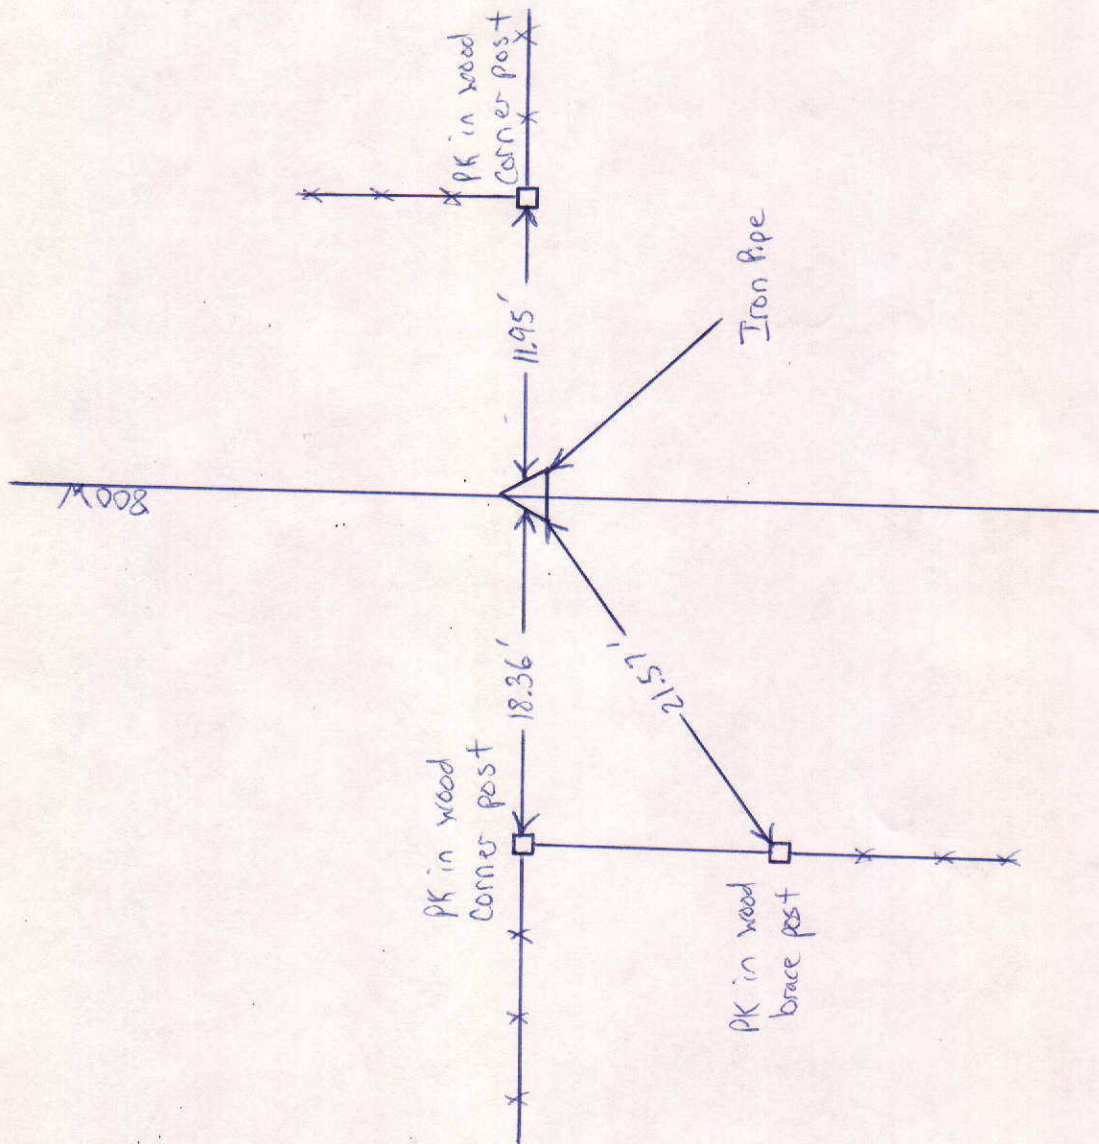

MARKER LOCATION

Approved: _____ Date: _____

COUNTY SURVEYOR

COUNTY SURVEYOR'S - SECTION CORNER TIES



SECTION	TOWNSHIP	RANGE	BOOK	PAGE	ELEVATION	UC ZONE	STATE PLANE COORD	LATITUDE	LONGITUDE
2	21	6					X= Y=		



SCALE 1" = 40'
SHEET ___ OF ___ SHEETS

Tied by: _____ Date: _____
 Drawn by: BAN Date: 1-15-93
 Checked by: _____ Date: _____

DESCRIPTION OF MONUMENT

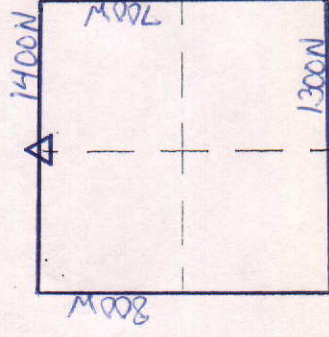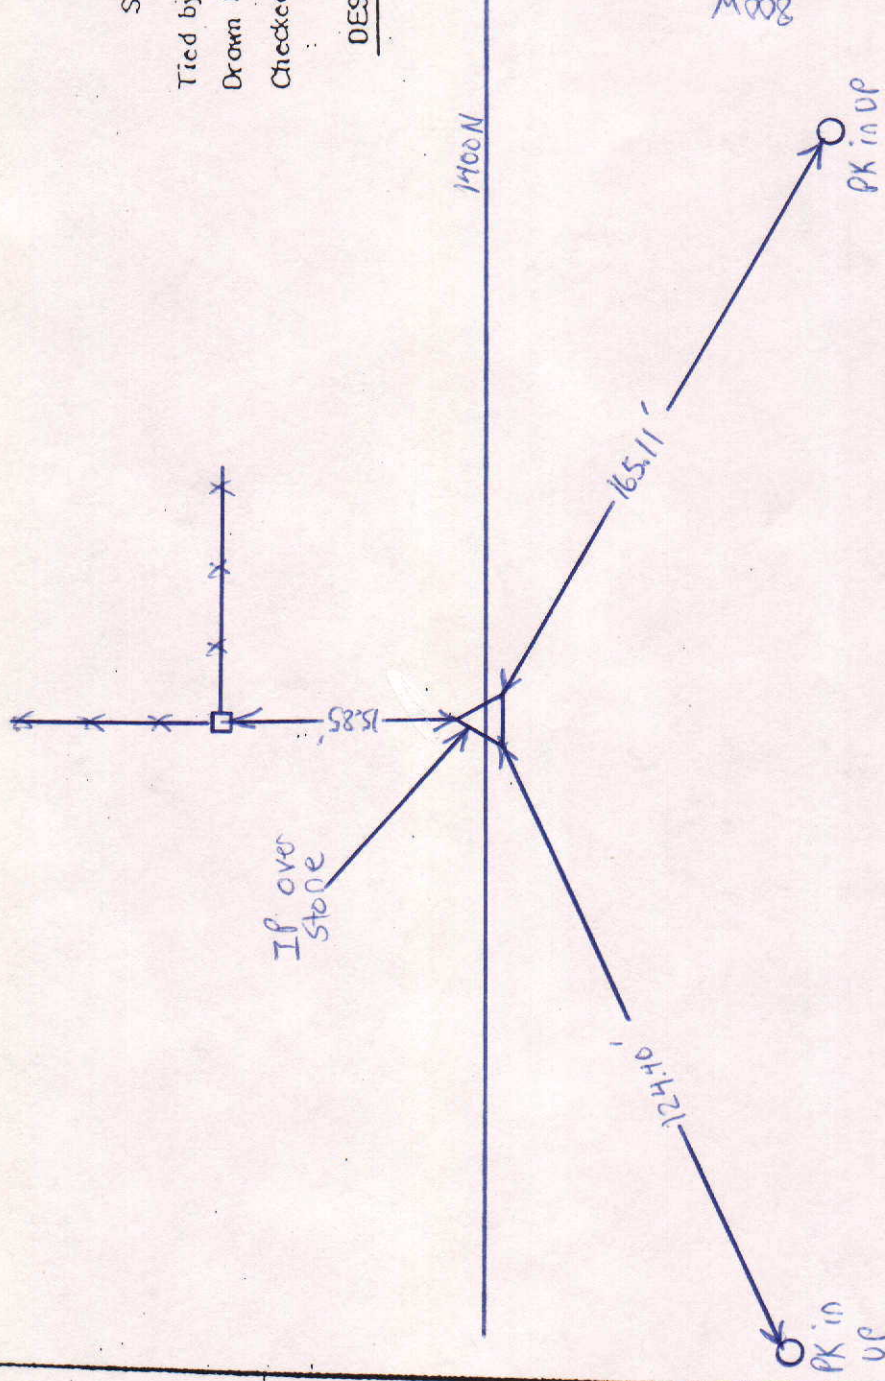

MARKER LOCATION



Approved: _____ Date: _____
 COUNTY SURVEYOR

COUNTY SURVEYOR'S - SECTION CORNER TIES

SECTION	TOWNSHIP	RANGE	BOOK	PAGE	ELEVATION	UC ZONE	STATE PLANE COORD	LATITUDE	LONGITUDE
2	21	6				X=	Y=		

 NORTH
 SCALE 1" = 40'
 SHEET ___ OF ___ SHEETS
 Tied by: _____ Date: _____
 Drawn by: BAN Date: 1-15-93
 Checked by: _____ Date: _____

DESCRIPTION OF MONUMENT

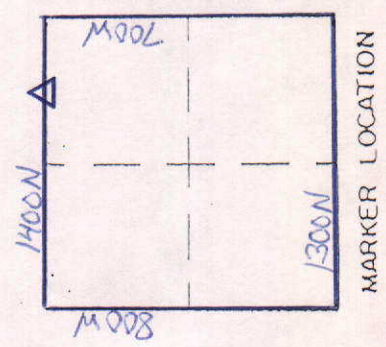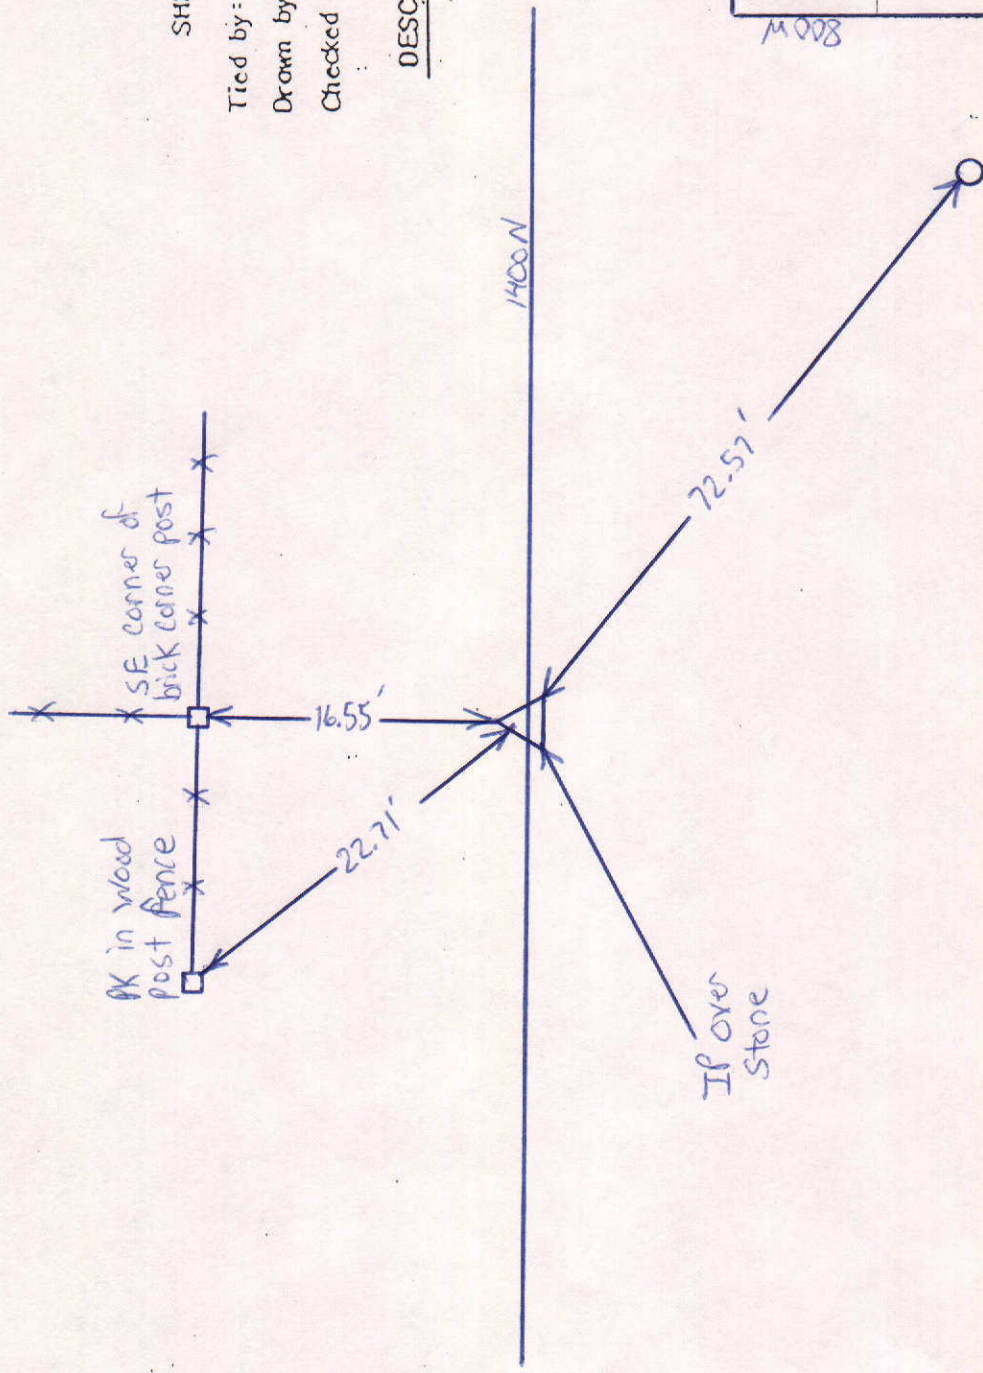


Approved: _____ Date: _____
 COUNTY SURVEYOR

COUNTY SURVEYOR'S - SECTION CORNER TIES

SECTION	TOWNSHIP	RANGE	BOOK	PAGE	ELEVATION	UC ZONE	STATE PLANE COORD	LATITUDE	LONGITUDE
2	21N	6E	27	8			X= Y=		




PK Nail up 4' on
East side of 6"
wood corner post

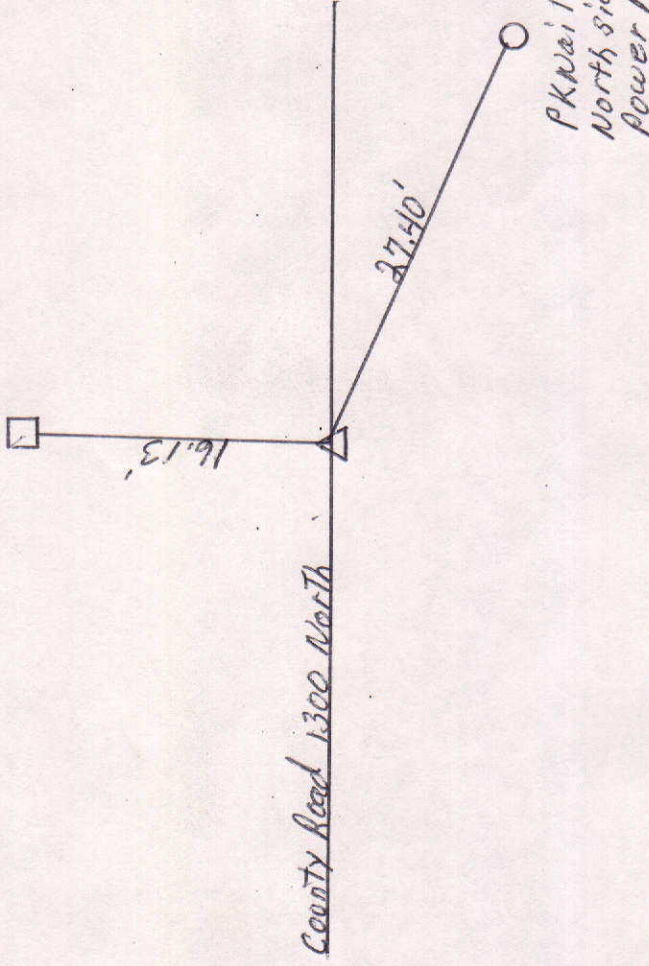

Tied by: LPJ Date: 8-4-97
 Drawn by: KB Date: 1-14-99
 Checked by: _____ Date: _____

DESCRIPTION OF MONUMENT

3/4" Iron Pipe
Flush with concrete

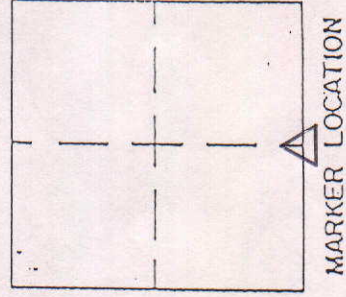


Approved: _____ Date: _____
 COUNTY SURVEYOR

COUNTY SURVEYOR'S - SECTION CORNER TIES

SECTION	TOWNSHIP	RANGE	BOOK	PAGE	ELEVATION	UC ZONE	STATE PLANE COORD	LATITUDE	LONGITUDE
2	21N	6E	27	8			X=	Y=	




PK Nail up 4' on
East side of 6"
wood corner post

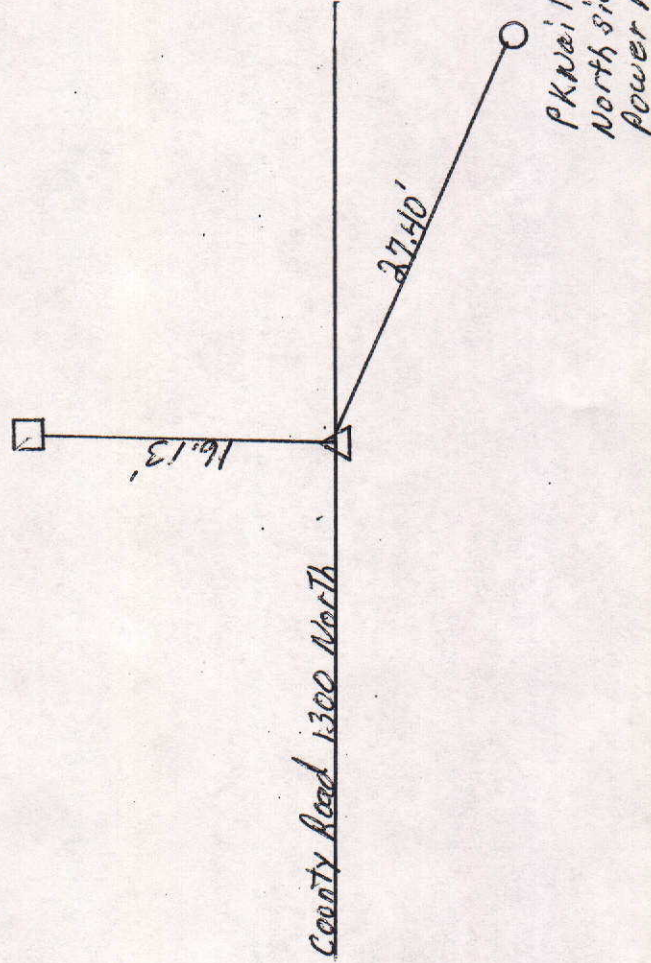

Tied by: L.P. J.Y. Date: 8-4-97
 Drawn by: KB Date: 1-14-99
 Checked by: _____ Date: _____

DESCRIPTION OF MONUMENT
3/4" Iron pipe
Flush with concrete

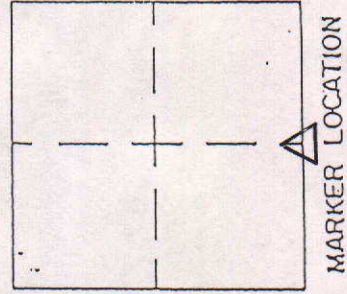

Approved: _____ Date: _____
 COUNTY SURVEYOR