

COUNTY SURVEYOR'S - SECTION CORNER TIES

SECTION	TOWNSHIP	RANGE	BOOK	PAGE	ELEVATION	UC ZONE STATE PLANE COORD	LATITUDE	LONGITUDE
5	17N	7E	5	168		X = Y =		




SCALE 1" = 40'

SHEET ____ OF ____ SHEETS

At No. 1 up 1' on the Southeast corner of 4"x4" wood post


At No. 1 up 1.5' on the Southeast corner of 4"x4" wood post

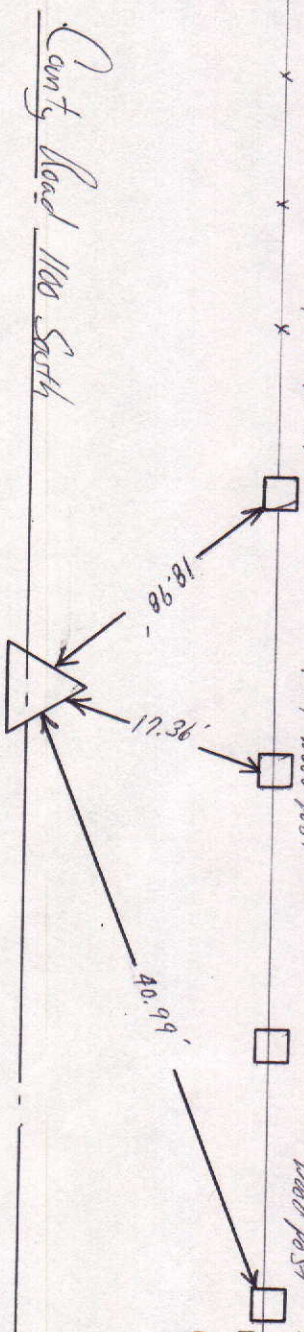

Tied by: CG: JB Date: 6/27/95
Drawn by: BAN Date: 8/9/95
Checked by: _____ Date: _____

DESCRIPTION OF MONUMENT

1/2" Iron Pipe Flush with Surface of asphalt Road

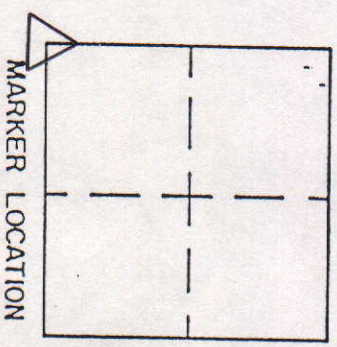

Approved: _____ Date: _____

COUNTY SURVEYOR

COUNTY SURVEYOR'S - SECTION CORNER TIES

SECTION	TOWNSHIP	RANGE	BOOK	PAGE	ELEVATION	UC ZONE	STATE PLANE COORD	LATITUDE	LONGITUDE
5	17N	7E	6	12A		X =	Y =		





SCALE 1" = 40'

SHEET ___ OF ___ SHEETS

Tied by: CG: JB Date: 8/29/95
 Drawn by: BAH Date: 8/14/95
 Checked by: _____ Date: _____

DESCRIPTION OF MONUMENT

3/4" Iron Pipe Flush with Surface of asphalt road

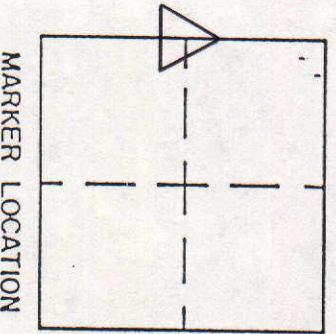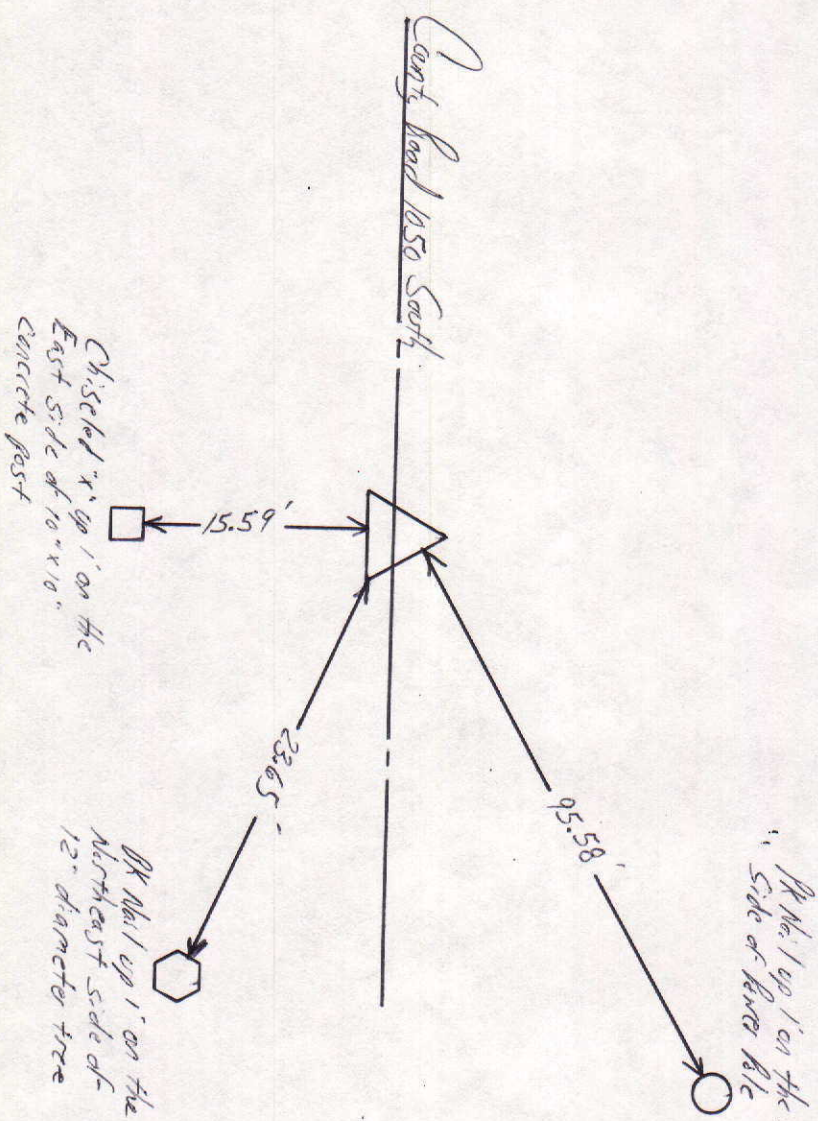

Approved: _____ Date: _____
 COUNTY SURVEYOR

COUNTY SURVEYOR'S - SECTION CORNER TIES

SECTION	TOWNSHIP	RANGE	BOOK	PAGE	ELEVATION	UC ZONE	STATE PLANE COORD	LATITUDE	LONGITUDE
5	17N	7E	3	1		X =	Y =		





SCALE 1" = 40'

SHEET ___ OF ___ SHEETS

Tied by: L.P. & B.M. Date: 11/27/95 (non P.N.)
Drawn by: B.M. Date: 5/24/95 (P.254.2)
Checked by: _____ Date: _____

DESCRIPTION OF MONUMENT

Chiseled "X" in stone, 3' below
surface of asphalt road; Iron
Rod .15' North of stone

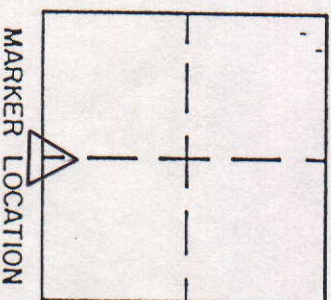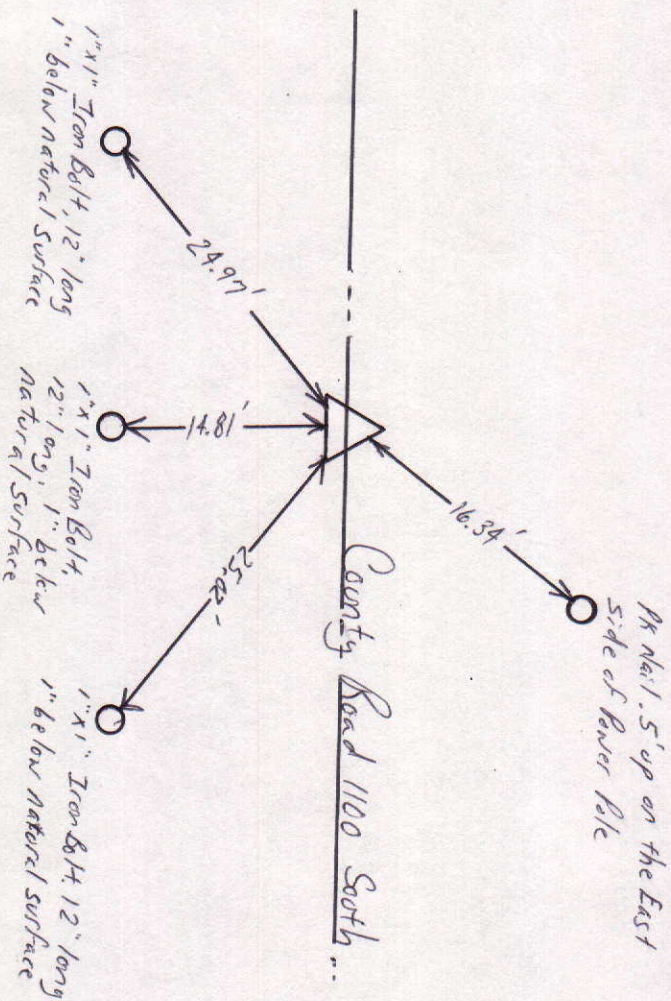


Approved: _____ Date: _____

COUNTY SURVEYOR

COUNTY SURVEYOR'S - SECTION CORNER TIES


SECTION	TOWNSHIP	RANGE	BOOK	PAGE	ELEVATION	UC ZONE	STATE PLANE COORD	LATITUDE	LONGITUDE
5	17N	7E	5	164		X=	Y=		

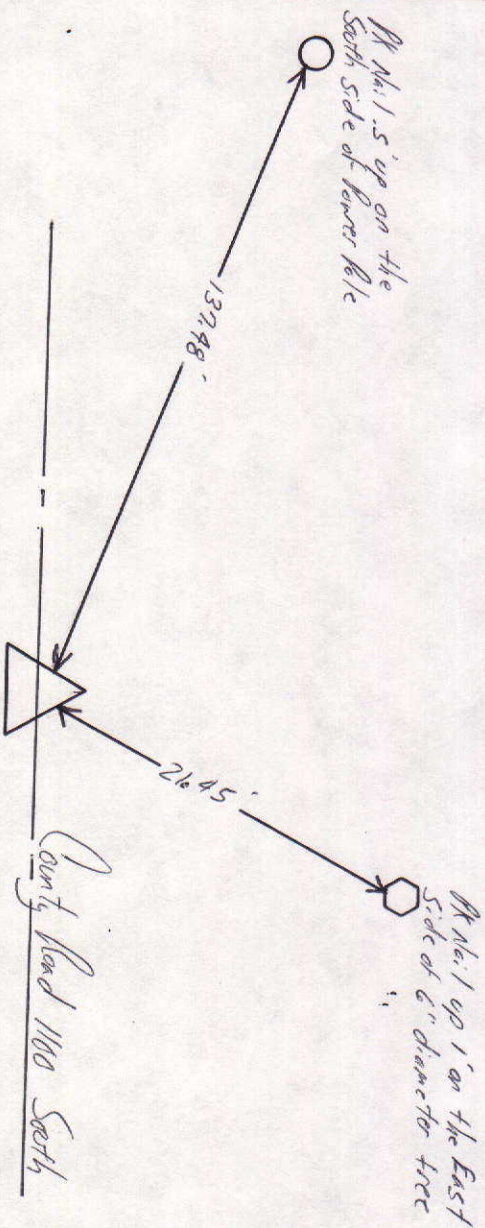

Tied by: LP: CG: JB Date: 6/27/95
 Drawn by: BAN Date: 8/9/95
 Checked by: _____ Date: _____

DESCRIPTION OF MONUMENT
1/2\"/>

NORTH
 SCALE 1" = 40'
 SHEET ____ OF ____ SHEETS

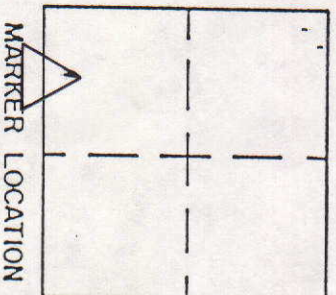

Approved: _____ Date: _____
 COUNTY SURVEYOR

COUNTY SURVEYOR'S - SECTION CORNER TIES

SECTION	TOWNSHIP	RANGE	BOOK	PAGE	ELEVATION	UC ZONE	STATE PLANE COORD	LATITUDE	LONGITUDE
5	17N	7E	5	168		X=	Y=		





SCALE 1" = 40'

SHEET ___ OF ___ SHEETS

Tied by: CG: JB Date: 6/27/95

Drawn by: BAN Date: 8/9/95

Checked by: _____ Date: _____

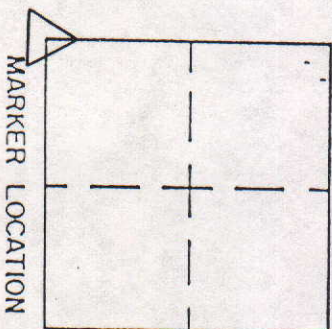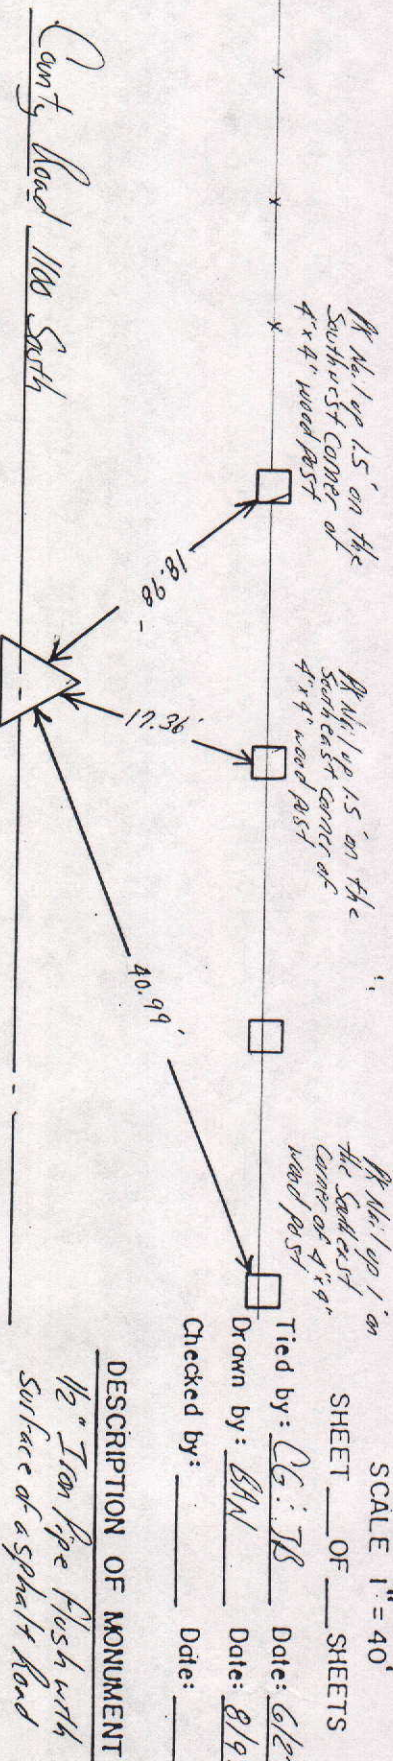

Approved: _____ Date: _____

COUNTY SURVEYOR

Township 17 North, Range 7 East, 2d Meridian, Indiana.

CHS. LKS.

80.00 Set post corner to Sec^d 34 & 35

Beech 12 N 73 W 5

do 18 S 57 E 27

West On the South side of Sec 34

23.61 A Beech 12 in. diam.

40.00 qtr. Sec. corner. Beech 9 N 23 W 14

Ash 12 S. 79 E 46

53.25 A Beech 18 in. diam.

64.75 A tree 75 lks. S.W.

80.00 Set post corner to Sec^d 33 & 34

Beech 18 N 80 E 7

do. 19 S 84 W 49

West On the South side of Sec. 33

7.97 A Beech 18 in. diam.

21.50 A Pond 7 chains wide N 48.

40.00 qtr. Sec. corner. Elm 18 N 74 E 3

B. Walnut 20 S. 77 W 23

51.30 A. Hickory 18 in. diam.

80.00 Set post corner to Sec^d 32 & 33

Beech 18 S. 20 W. 22

B. Oak 30 N 65 E 39

West on the South side of Sec. 32

25.50 A. w. oak 42 in. diam.

40.00 qtr. Sec. corner.

R. oak 42 S. 37 W 34

do. 24 S 15 E 19

64.89 A. Beech 18 in. diam.

80.00 Set post corner to Sec^d 31 & 32

Poplar 42 S 44 E 5


Ash 10 N. 89 W 15

West on the South side of Sec 31

11.71 A Beech 18 in. diam.

COUNTY SURVEYOR'S - SECTION CORNER TIES

SECTION	TOWNSHIP	RANGE	BOOK	PAGE	ELEVATION	UC ZONE STATE PLANE COORD		LATITUDE	LONGITUDE
5	17N	9E	6	128		X =	Y =		

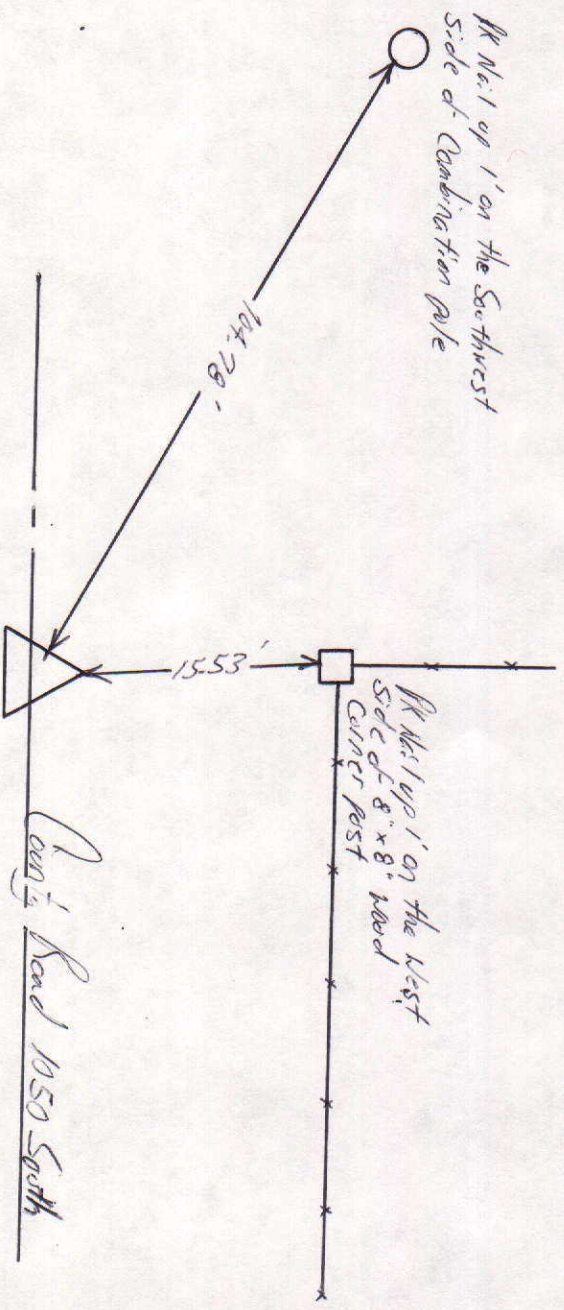


NORTH
SCALE 1" = 40'

SHEET ___ OF ___ SHEETS

Tied by: CG: JB Date: 6/29/95
 Drawn by: BM Date: 8/14/95
 Checked by: _____ Date: _____

DESCRIPTION OF MONUMENT

1" Iron Pipe Flush with
Surface of asphalt Road

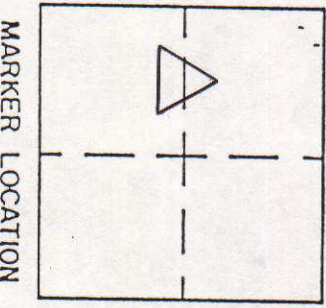

MARKER LOCATION

Approved: _____ Date: _____

COUNTY SURVEYOR

COUNTY SURVEYOR'S - SECTION CORNER TIES

SECTION	TOWNSHIP	RANGE	BOOK	PAGE	ELEVATION	UC ZONE	STATE PLANE COORD	LATITUDE	LONGITUDE
5	17N	7E	6	13A					

X= Y=




SCALE 1" = 40'

SHEET ___ OF ___ SHEETS


Tied by: CG:JB Date: 6/29/95
 Drawn by: BMM Date: 8/14/95
 Checked by: _____ Date: _____

DESCRIPTION OF MONUMENT

3/4" Iron Pipe in concrete
flush with surface of asphalt
road

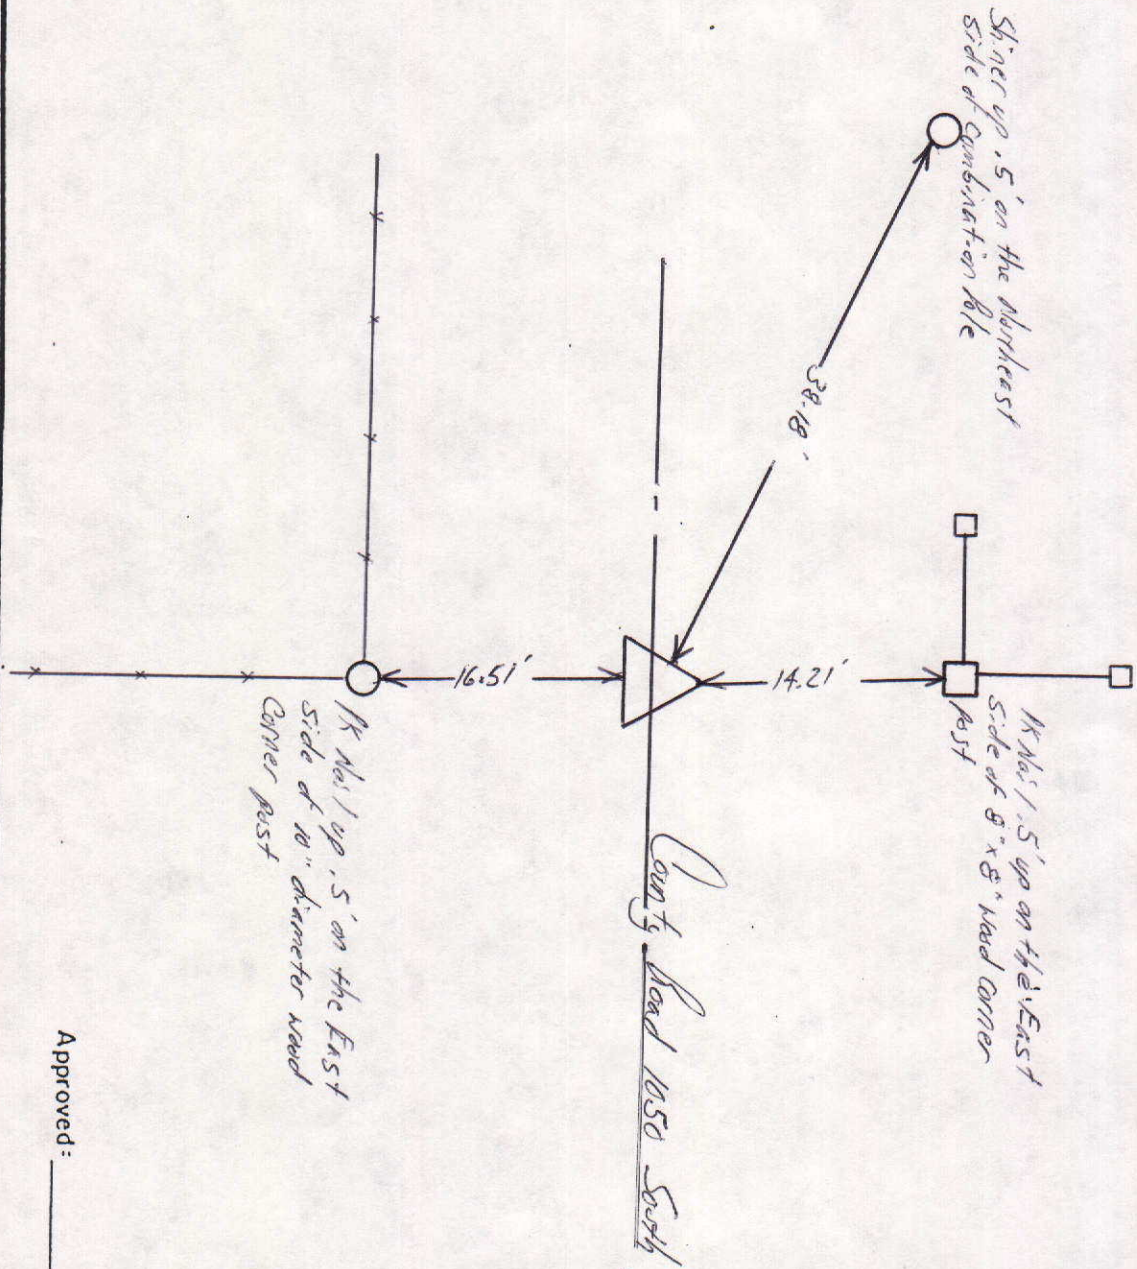

MARKER LOCATION

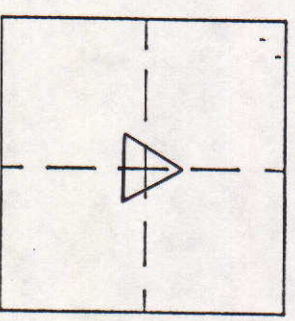

Approved: _____ Date: _____

COUNTY SURVEYOR

COUNTY SURVEYOR'S - SECTION CORNER TIES

SECTION	TOWNSHIP	RANGE	BOOK	PAGE	ELEVATION	UC ZONE	STATE PLANE COORD	LATITUDE	LONGITUDE
5	17N	9E	6	138		X =	Y =		



SCALE 1" = 40'

SHEET ___ OF ___ SHEETS



Tied by: CG:JB Date: 6/29/95

Drawn by: BHJ Date: 8/14/95

Checked by: _____ Date: _____

DESCRIPTION OF MONUMENT

1/2" Iron Pipe Flush with surface of asphalt Road

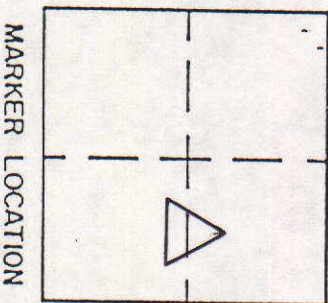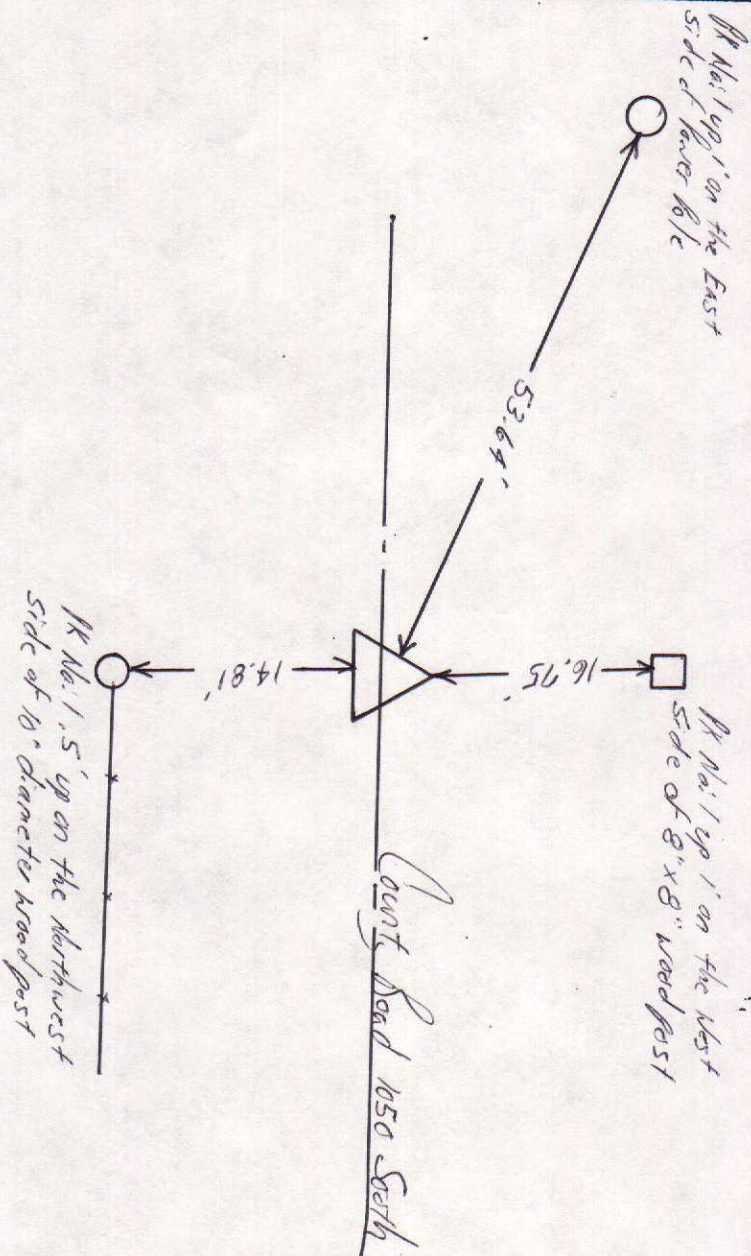

MARKER LOCATION

Approved: _____ Date: _____

COUNTY SURVEYOR

SEC. 5, TWP. 17 N, R. 7 E.

