

COUNTY SURVEYOR'S - SECTION CORNER TIES

SECTION	TOWNSHIP	RANGE	BOOK	PAGE	ELEVATION	UC ZONE	STATE PLANE COORD	LATITUDE	LONGITUDE
21	19	7					X=	Y=	



P.K. NAIL IN S.W.
SIDE OF

34.10'

46.15'


P.K. NAIL IN
S.E. SIDE OF
T.P.

R.R. SPIKE

400 W. (LAYTON RD.)

Tied by: RW/ME Date: 8-7-03
 Drawn by: RW Date: 8-20-03
 Checked by: _____ Date: _____

DESCRIPTION OF MONUMENT
R.R. spike 1" Below
Asphalt Road

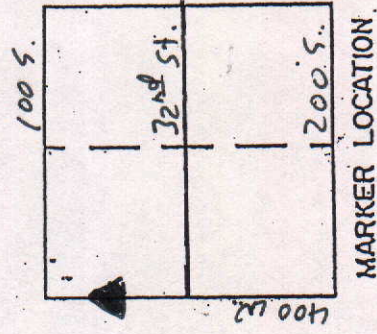

MARKER LOCATION

Approved: _____ Date: _____
 COUNTY SURVEYOR

COUNTY SURVEYOR'S - SECTION CORNER TIES

SECTION	TOWNSHIP	RANGE	BOOK	PAGE	ELEVATION	UC ZONE	STATE PLANE COORD	LATITUDE	LONGITUDE
21.	19	7					X=	Y=	





1" Iron Pipe Set in
Concrete flush w/ Asphalt

Tied by: RW/MC Date: 8-7-03
 Drawn by: RW Date: 8-20-03
 Checked by: _____ Date: _____

DESCRIPTION OF MONUMENT

1" Iron Pipe Set in Concrete
flush w/ Asphalt Road

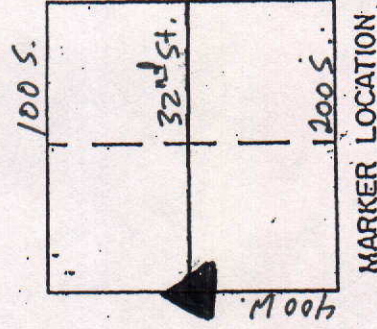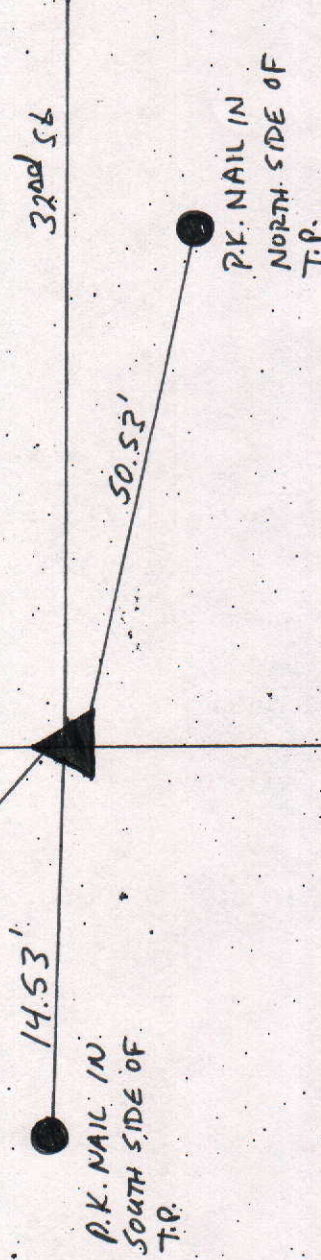

Approved: _____ Date: _____
 COUNTY SURVEYOR

COUNTY SURVEYOR'S - SECTION CORNER TIES

SECTION	TOWNSHIP	RANGE	BOOK	PAGE	ELEVATION	UC ZONE	STATE PLANE COORD	LATITUDE	LONGITUDE
21	19	7					X=	Y=	



P.K. NAIL IN EAST
SIDE OF T.P.

51.83'

DESCRIPTION OF MONUMENT

Brass Pin Under Casting
3' Below Asphalt Road

200 S. (38th St.)


Brass Pin

29.06'

29.70'

P.K. NAIL IN
N.E. SIDE OF
T.P.

CHISELED "X"
IN WEST SIDE
OF CONCRETE POST

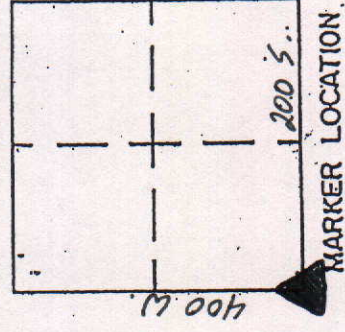

Approved: _____

Date: _____

COUNTY SURVEYOR

COUNTY SURVEYOR'S - SECTION CORNER TIES

SECTION	TOWNSHIP	RANGE	BOOK	PAGE	ELEVATION	UC ZONE	STATE PLANE COORD	LATITUDE	LONGITUDE
21	19	7					X=	Y=	



Bolt in East Side
2' up of Concrete
Corner Post

16.83'

32nd St.

1" Iron Pipe flush w/
Asphalt Rel.


49.05'

P.K. Nail in North East
Side of T.P.

1" Iron Pipe

Tied by: M.C. / R.W. Date: 8-7-03
 Drawn by: M.C. Date: 8-21-03
 Checked by: _____ Date: _____


DESCRIPTION OF MONUMENT

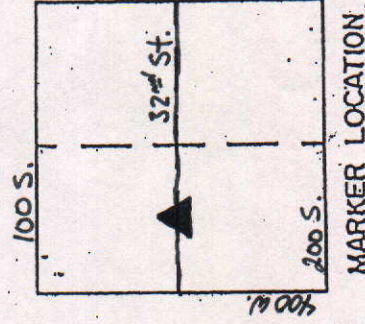

Approved: _____ Date: _____
 COUNTY SURVEYOR

COUNTY SURVEYOR'S - SECTION CORNER TIES


SECTION	TOWNSHIP	RANGE	BOOK	PAGE	ELEVATION	UC ZONE	STATE PLANE COORD	LATITUDE	LONGITUDE
21	19	7					X=	Y=	

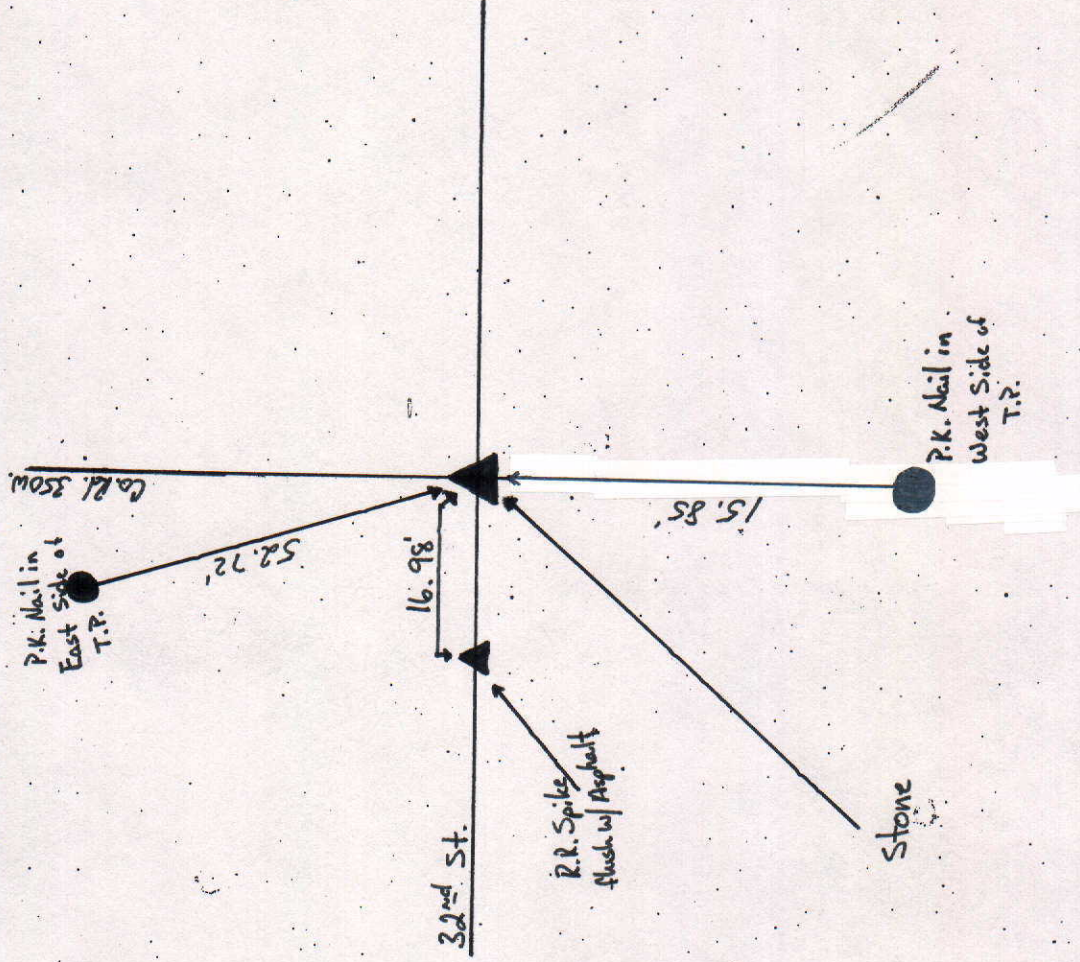

Tied by: M.C./R.W. Date: 8-7-03
 Drawn by: M.C. Date: 8-21-03
 Checked by: _____ Date: _____

DESCRIPTION OF MONUMENT

High Point in Stone - 1'
 Below Casting.

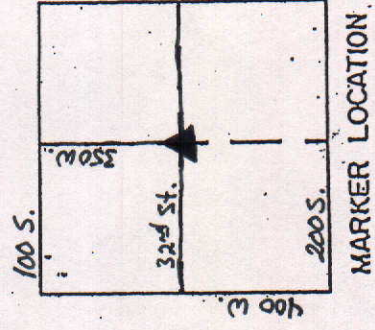

Approved: _____ Date: _____
 COUNTY SURVEYOR

COUNTY SURVEYOR'S - SECTION CORNER TIES

SECTION	TOWNSHIP	RANGE	BOOK	PAGE	ELEVATION	UC ZONE	STATE PLANE COORD	LATITUDE	LONGITUDE
21.	19	7					X=	Y=	



Bolt in East Side
of Concrete Corner Post

15.49'

32nd St.



16.30'


P.K. Nail

Rail Road Spike
on East Side of
Concrete Corner Post

Tied by: M.C./RW Date: 8-7-03
 Drawn by: M.C. Date: 8-21-03
 Checked by: _____ Date: _____

DESCRIPTION OF MONUMENT

P.K. Nail - May Not Be
over Stone.

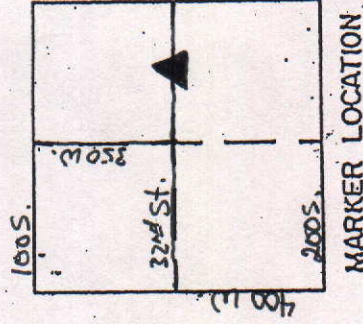

Approved: _____ Date: _____
 COUNTY SURVEYOR



COUNTY SURVEYOR'S - SECTION CORNER TIES

SECTION	TOWNSHIP	RANGE	BOOK	PAGE	ELEVATION	UC ZONE	STATE PLANE COORD	LATITUDE	LONGITUDE
21	19	7				X=	Y=		



Tied by: ME/RLW Date: 8-7-03
Drawn by: MLC Date: 8-21-03
Checked by: _____ Date: _____

DESCRIPTION OF MONUMENT
1" Iron Pipe 1" Below
Asphalt Road

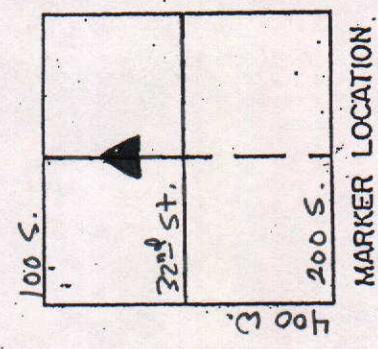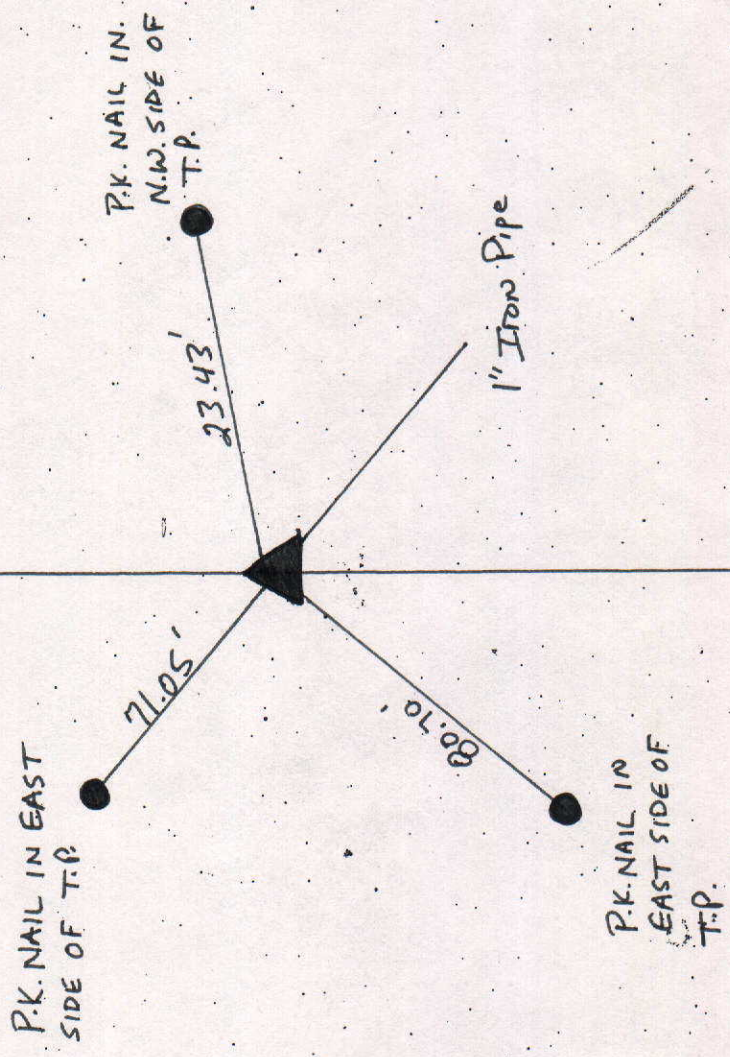

Approved: _____ Date: _____
COUNTY SURVEYOR

COUNTY SURVEYOR'S - SECTION CORNER TIES

SECTION	TOWNSHIP	RANGE	BOOK	PAGE	ELEVATION	UC ZONE	STATE PLANE COORD	LATITUDE	LONGITUDE
21.	19	7					X=	Y=	




Tied by: RW/MC Date: 8-11-03
 Drawn by: RW Date: 8-22-03
 Checked by: _____ Date: _____

DESCRIPTION OF MONUMENT

1" Iron Pipe, 1" Below
Surface of Road

1" Iron Pipe

38th St. (200 S.)

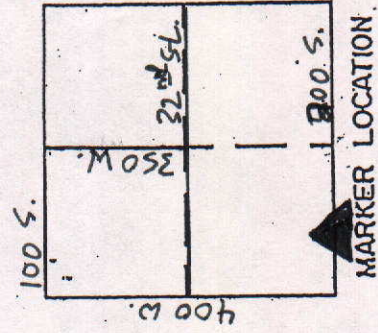

Approved: _____ Date: _____
 COUNTY SURVEYOR

COUNTY SURVEYOR'S - SECTION CORNER TIES

SECTION	TOWNSHIP	RANGE	BOOK	PAGE	ELEVATION	UC ZONE	STATE PLANE COORD	LATITUDE	LONGITUDE
21	19	7				X=	Y=		



Tied by: RW/MC Date: 8-11-03
 Drawn by: RW Date: 8-22-03
 Checked by: _____ Date: _____

DESCRIPTION OF MONUMENT

2" Iron Pipe, 1" Below
Casting flush w/ Asphalt Road

P.K. NAIL IN
SOUTH SIDE OF
T.P.

161.35'


44.70'

P.K. NAIL IN
NORTH SIDE
OF P.P.

112.35'

P.K. NAIL IN
NORTH SIDE
OF T.P.


38th St. (200 S.)

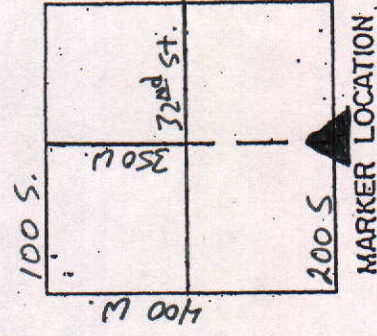

Approved: _____ Date: _____
 COUNTY SURVEYOR

COUNTY SURVEYOR'S - SECTION CORNER TIES

SECTION	TOWNSHIP	RANGE	BOOK	PAGE	ELEVATION	UC ZONE	STATE PLANE COORD	LATITUDE	LONGITUDE
21	19N	7E	7	20A			X= Y=		

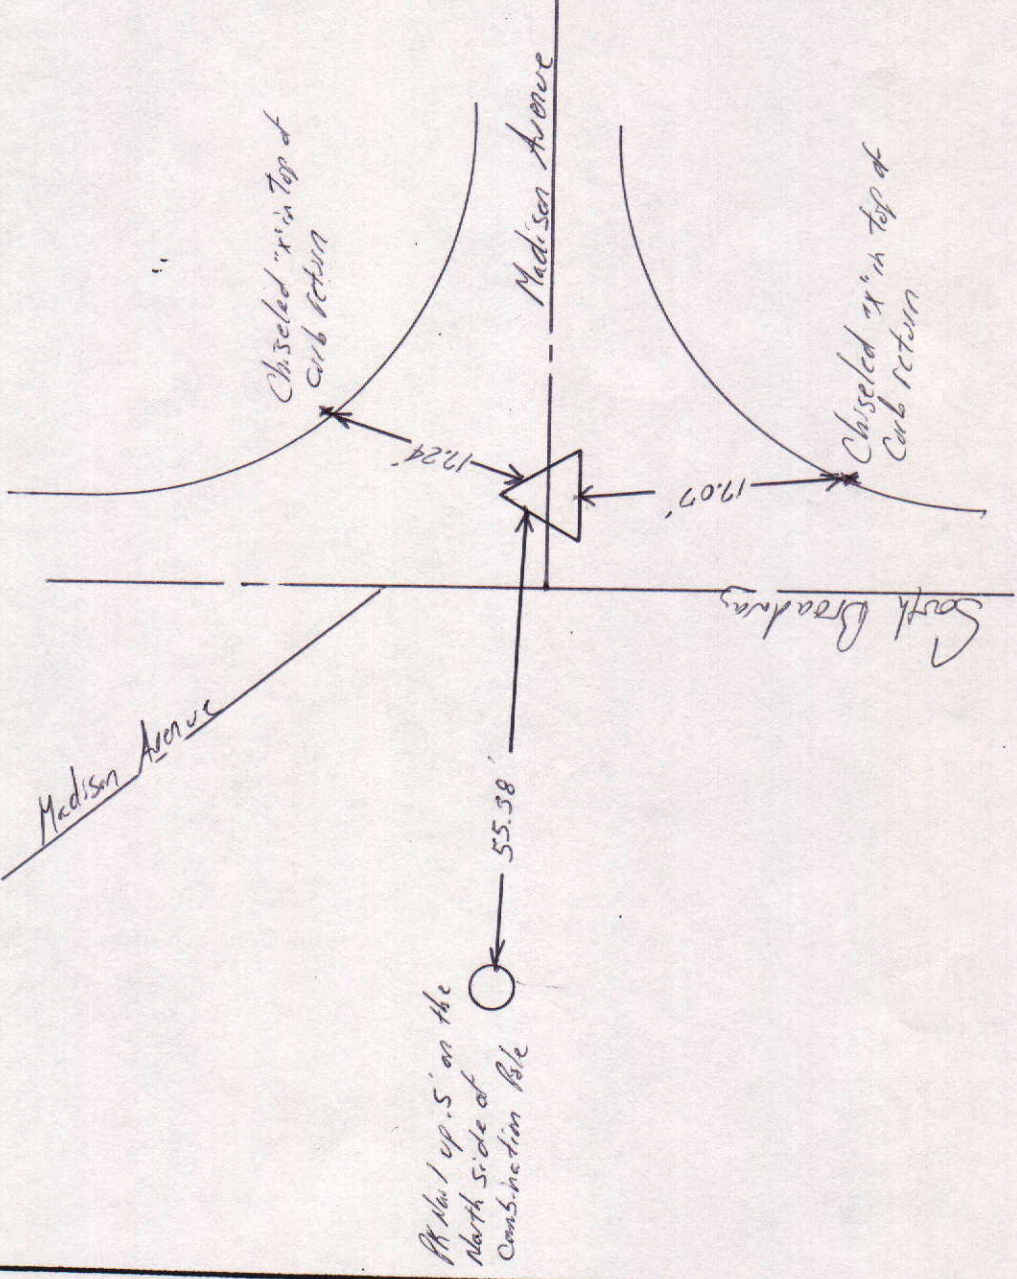


NORTH
SCALE 1" = 40'

SHEET ___ OF ___ SHEETS

Tied by: LP:JB Date: 7/19/95
 Drawn by: BAW Date: 8/21/95
 Checked by: _____ Date: _____

DESCRIPTION OF MONUMENT

RR spike in concrete flush with surface of asphalt road

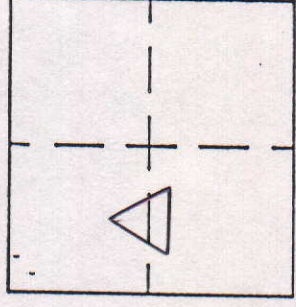

MARKER LOCATION

Approved: _____ Date: _____
 COUNTY SURVEYOR

COUNTY SURVEYOR'S - SECTION CORNER TIES



SECTION	TOWNSHIP	RANGE	BOOK	PAGE	ELEVATION	UC ZONE	STATE PLANE	COORD	LATITUDE	LONGITUDE
21	19N	7E	12	19A				X=		
								Y=		



Tied by: LF: BAN Date: 2/9/95
 Drawn by: BAN Date: 10/26/95
 Checked by: _____ Date: _____

DESCRIPTION OF MONUMENT

High Point of Stone 1' below road
Casting Flush with surface of asphalt road

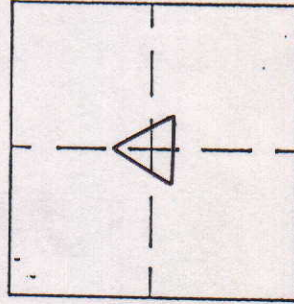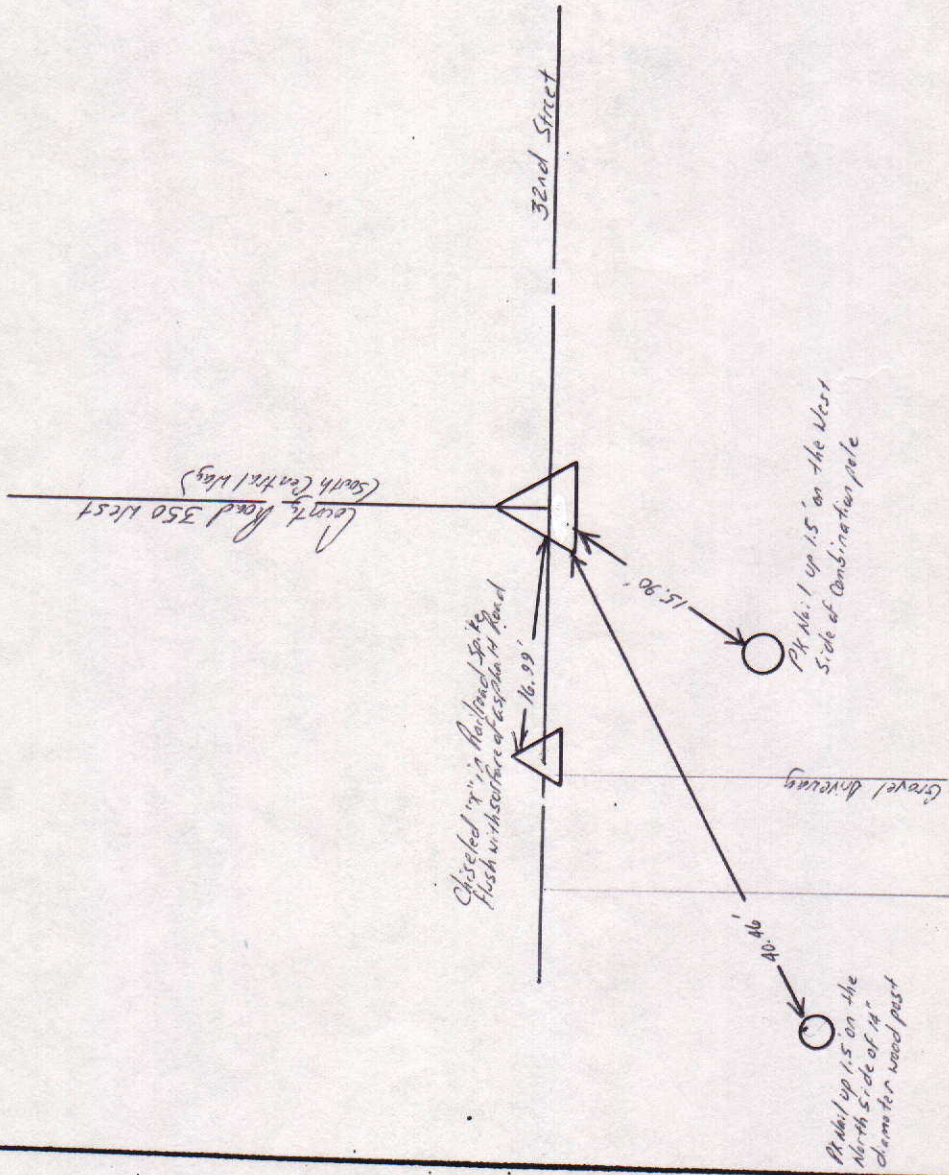



MARKER LOCATION

Approved: _____ Date: _____
 COUNTY SURVEYOR

COUNTY SURVEYOR'S - SECTION CORNER TIES

SECTION	TOWNSHIP	RANGE	BOOK	PAGE	ELEVATION	UC ZONE	STATE PLANE COORD	LATITUDE	LONGITUDE
21	19N	7E	12	20			X= Y=		

14' Nail up 1.5' on the North side of Combination pole

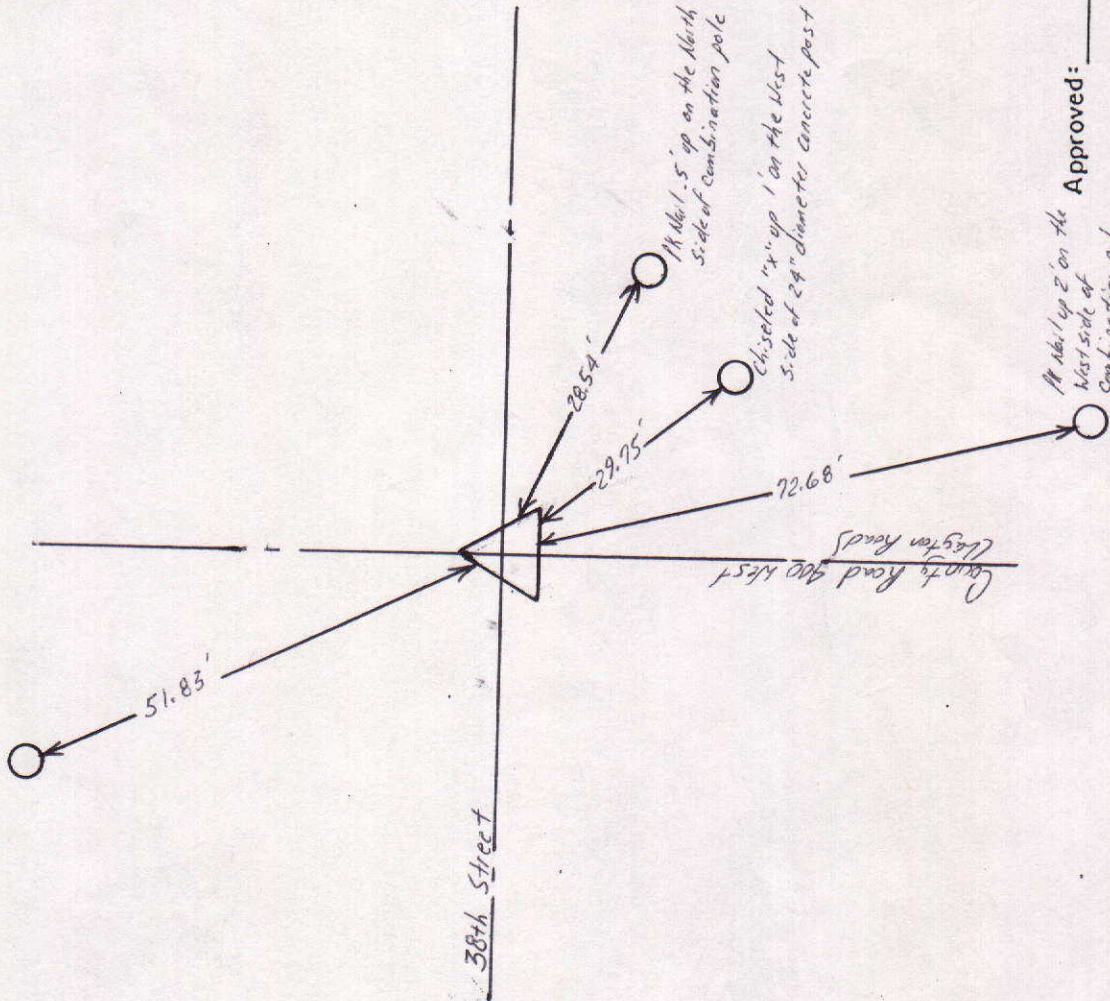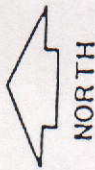

Tied by: LP: BAN Date: 9/9/95
 Drawn by: BAN Date: 10/26/95
 Checked by: _____ Date: _____

DESCRIPTION OF MONUMENT

Brass pin about .3' below road casting .05' below surface of asphalt road

Approved: _____

Date: _____

COUNTY SURVEYOR

COUNTY SURVEYOR'S - SECTION CORNER TIES


SECTION	TOWNSHIP	RANGE	BOOK	PAGE	ELEVATION	UC ZONE	STATE PLANE	COORD	LATITUDE	LONGITUDE
21	19N	2E	12	198		X=	Y=			




Tied by: LP: DAN Date: 9/19/95
 Drawn by: BAN Date: 10/26/95
 Checked by: _____ Date: _____

DESCRIPTION OF MONUMENT

1" Iron Pipe in concrete flush with surface of asphalt Road

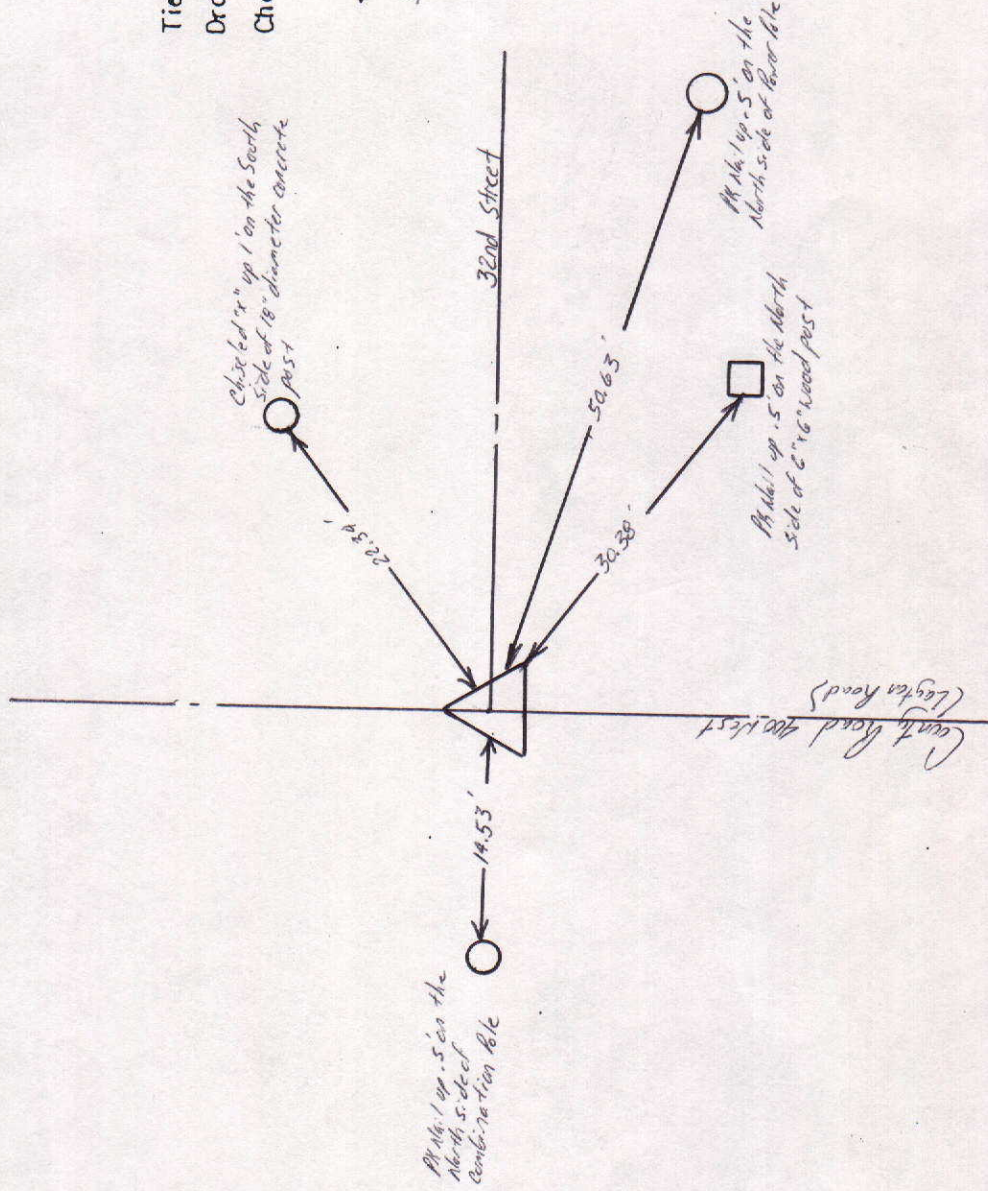

MARKER LOCATION

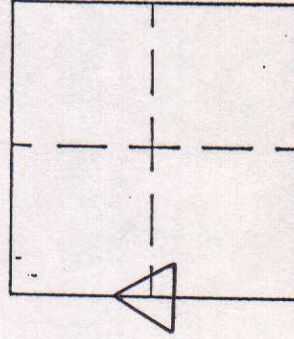

Approved: _____ Date: _____
 COUNTY SURVEYOR