


SEC. 2, TWP. 20N, R.7E.

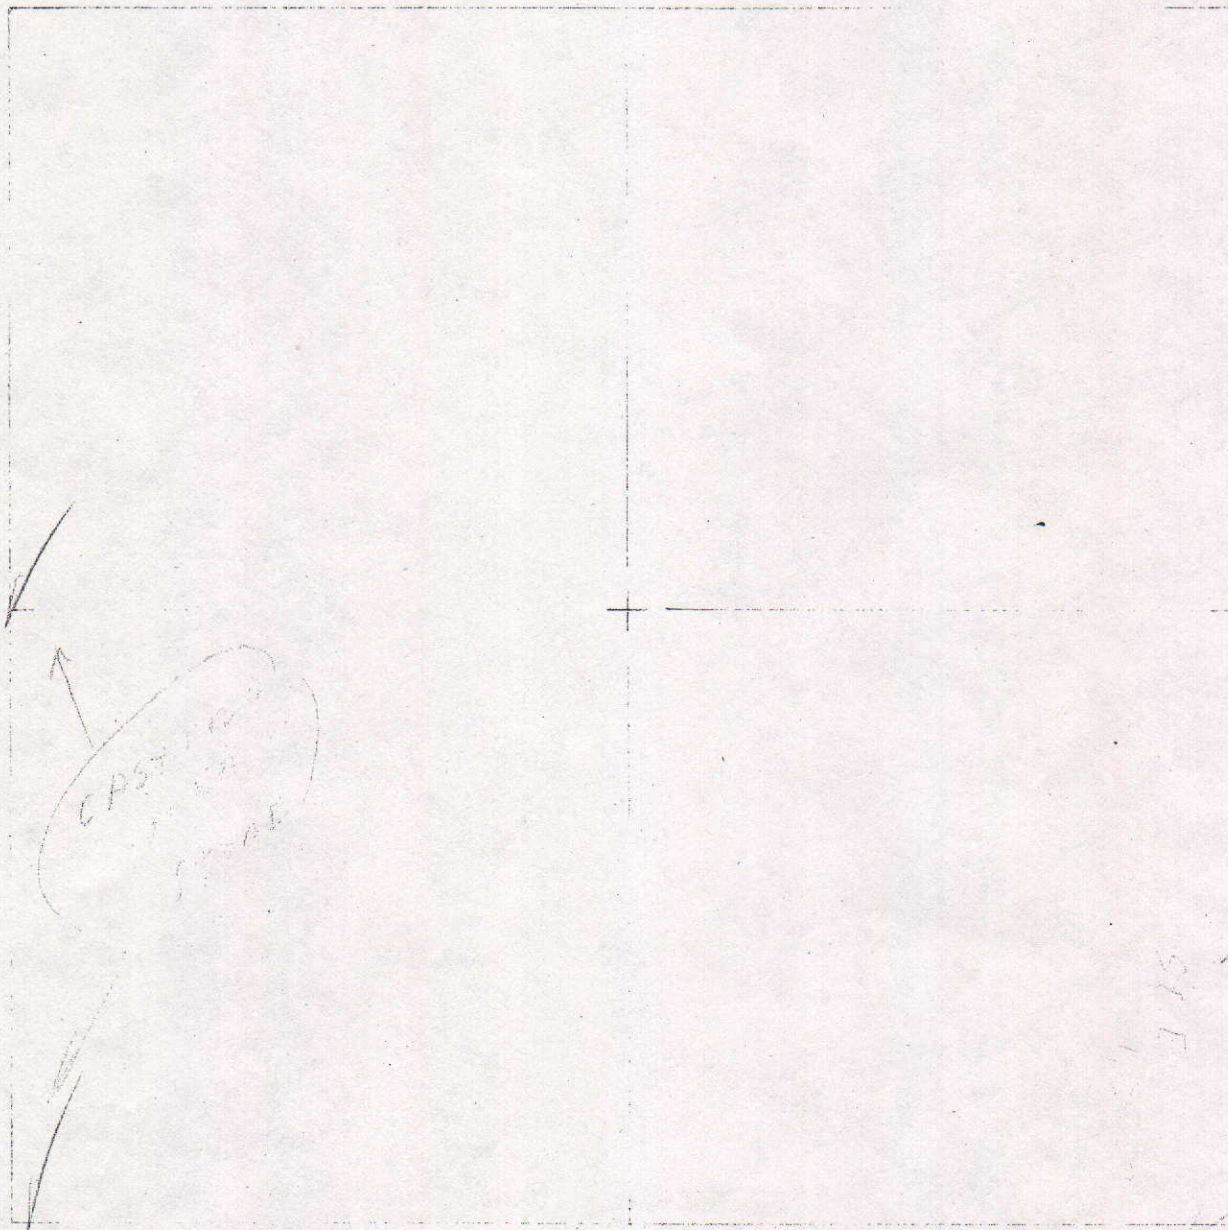

COUNTY SURVEYOR'S - SECTION CORNER TIES

SECTION	TOWNSHIP	RANGE	BOOK	PAGE	ELEVATION	UC ZONE	STATE PLANE COORD	LATITUDE	LONGITUDE
2	20	17					X= Y=		



P.L. Nail 1' up on East Side of T.P.

Southeast Corner of Top of Marker for Flinders

40.63'

31.03'

State Road 128


Brass Plug set in Concrete Flush w/ Asphalt Road

P.L. Nail .2' up on East Side of P.P.

Tied by: RW/JL Date: 7/12/02
 Drawn by: RW Date: 7/12/02
 Checked by: _____ Date: _____

DESCRIPTION OF MONUMENT

Brass Plug in Concrete Set flush w/ Asphalt Road

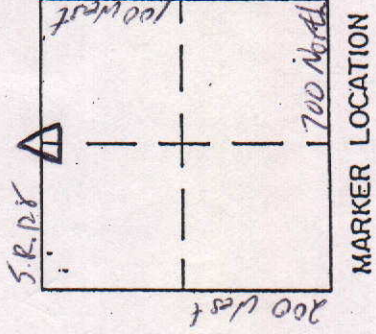

Approved: _____ Date: _____
 COUNTY SURVEYOR

COUNTY SURVEYOR'S - SECTION CORNER TIES

SECTION	TOWNSHIP	RANGE	BOOK	PAGE	ELEVATION	UC ZONE	STATE PLANE	COORD	LATITUDE	LONGITUDE
2	20	7				X=	Y=			





NORTH

SCALE 1" = 40'

SHEET ___ OF ___ SHEETS

Tied by: _____ Date: _____
 Drawn by: J.S. Date: 11-8-93
 Checked by: _____ Date: _____

DESCRIPTION OF MONUMENT

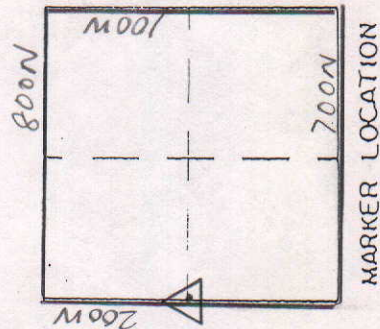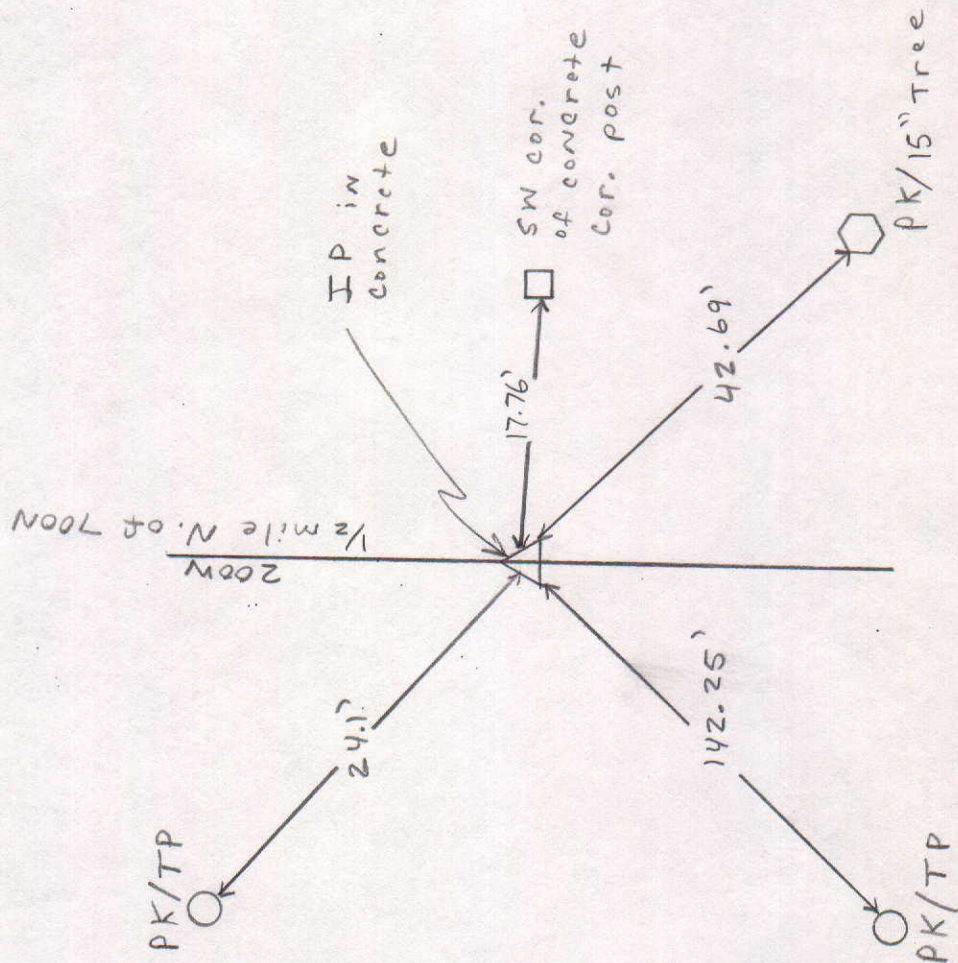

Approved: _____ Date: _____
 COUNTY SURVEYOR

COUNTY SURVEYOR'S - SECTION CORNER TIES

SECTION	TOWNSHIP	RANGE	BOOK	PAGE	ELEVATION	UC ZONE	STATE PLANE	COORD	LATITUDE	LONGITUDE
2	20N	7E						X=	Y=	



At No. 1 in Power Pole



62.28'



State Road No 128

County Road 200 West

89.29'



At No. 1 in Power Pole


66.35'



At No. 1 in Power Pole

DESCRIPTION OF MONUMENT
Iron Pipe (no stone)

Tied by: _____ Date: _____
 Drawn by: BAW Date: 1/17/96
 Checked by: _____ Date: _____

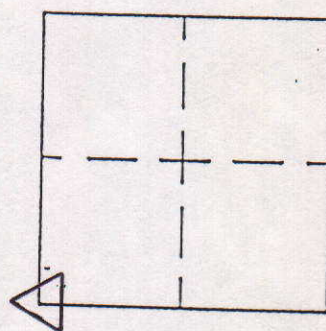

MARKER LOCATION

Approved: _____ Date: _____
 COUNTY SURVEYOR

COUNTY SURVEYOR'S - SECTION CORNER TIES

SECTION	TOWNSHIP	RANGE	BOOK	PAGE	ELEVATION	UC ZONE	STATE PLANE COORD	LATITUDE	LONGITUDE
2	20	7					X=	Y=	




Iron Pipe set
in Concrete flush
w/ Asphalt Road

Tied by: RW/STK Date: 7/2/02
 Drawn by: RW Date: 7/2/02
 Checked by: _____ Date: _____

DESCRIPTION OF MONUMENT

Iron Pipe set in concrete
flush w/ Asphalt Road

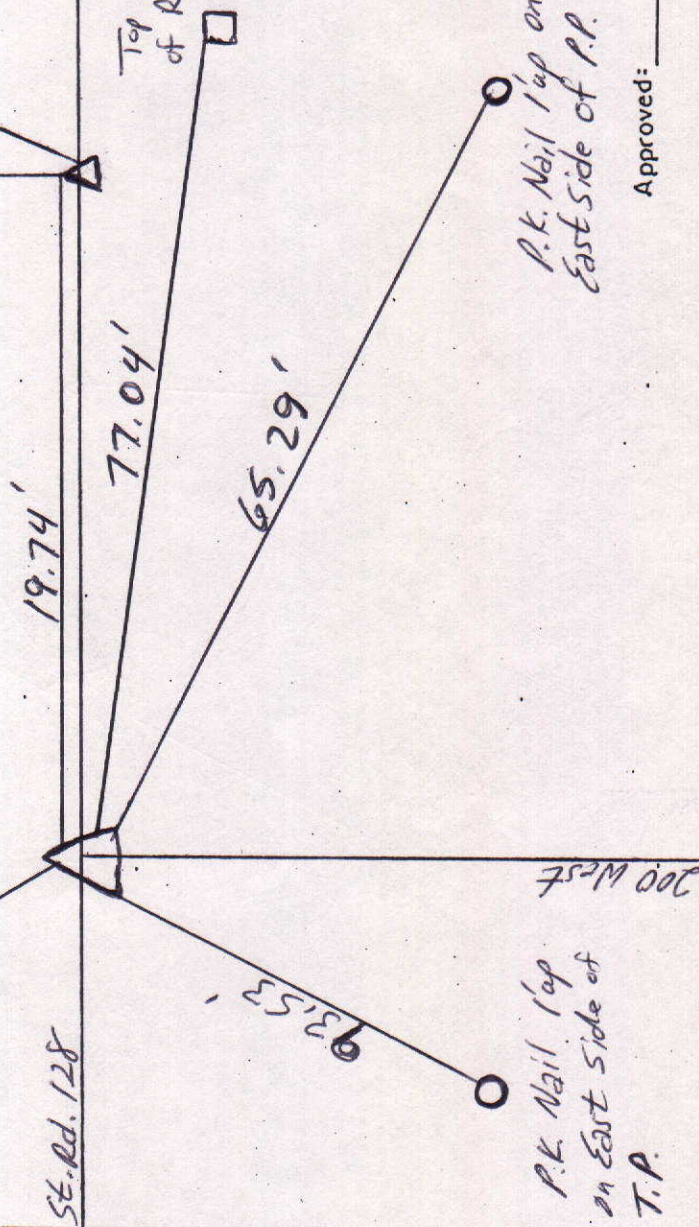

Approved: _____

Date: _____

COUNTY SURVEYOR

COUNTY SURVEYOR'S - SECTION CORNER TIES

SECTION	TOWNSHIP	RANGE	BOOK	PAGE	ELEVATION	UC ZONE	STATE PLANE COORD	LATITUDE	LONGITUDE
2	20	7					X= Y=		





NORTH

SCALE 1" = 40'

SHEET ___ OF ___ SHEETS

Tied by: _____ Date: _____
 Drawn by: BAN Date: 3-31-93
 Checked by: _____ Date: _____

DESCRIPTION OF MONUMENT

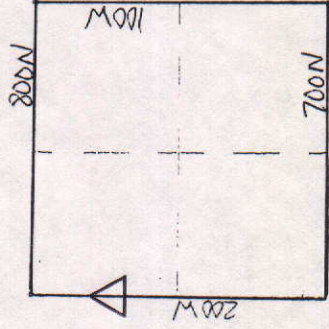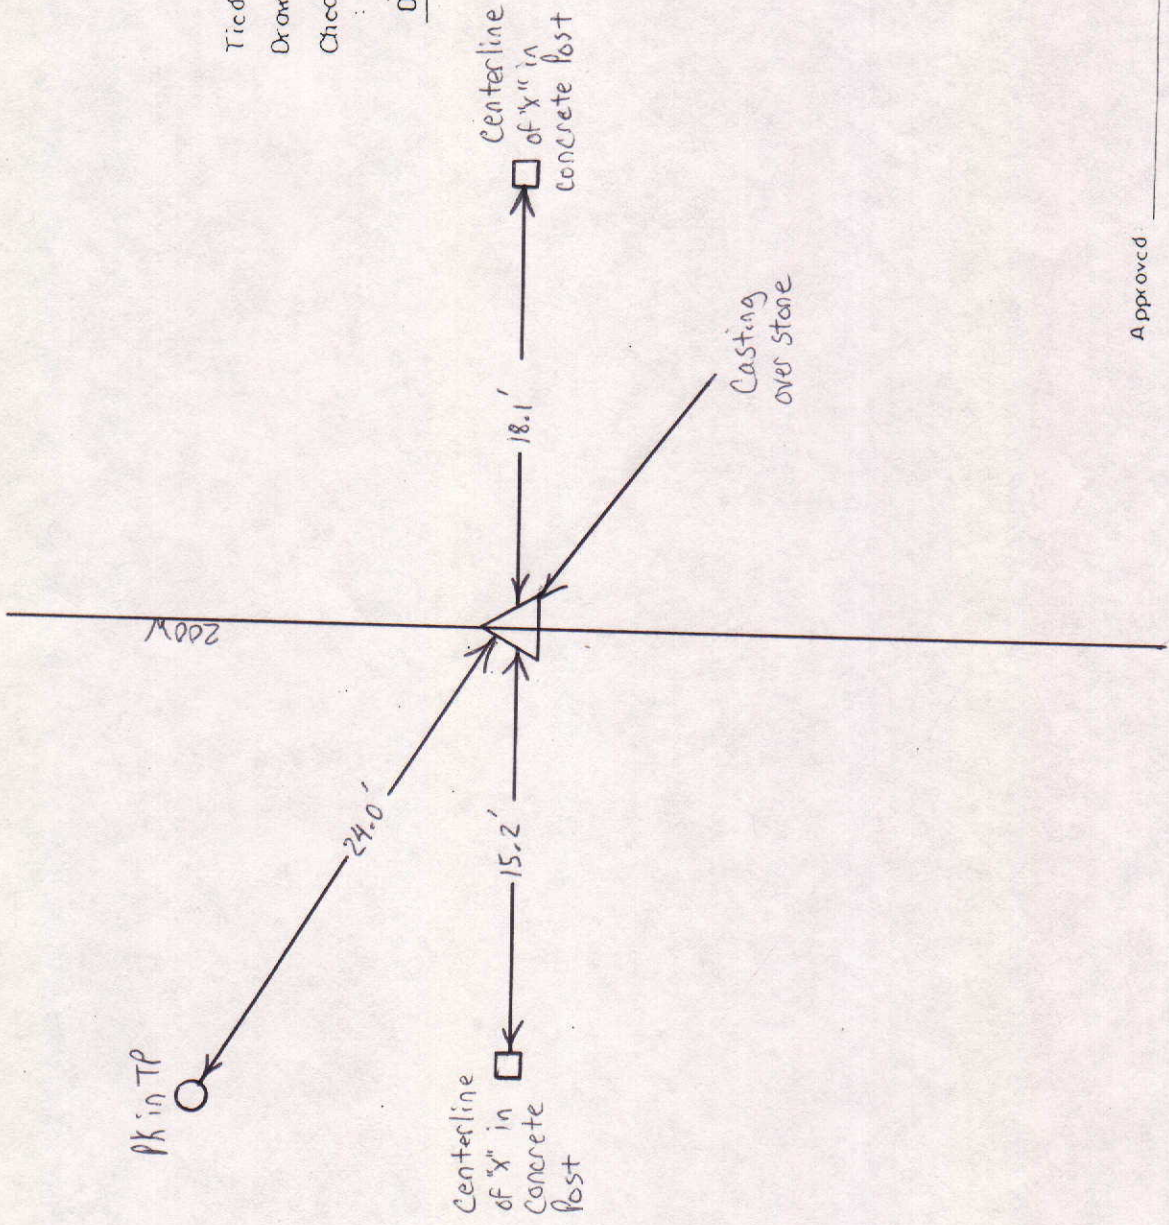

MARKER LOCATION

Approved: _____ Date: _____
 COUNTY SURVEYOR

COUNTY SURVEYOR'S - SECTION CORNER TIES

SECTION	TOWNSHIP	RANGE	BOOK	PAGE	ELEVATION	UC ZONE	STATE PLANE COORD	LATITUDE	LONGITUDE
2	20	7					X=		
							Y=		

SE corner of Planter

Drive Way

PK in TP

31.14'

11.0'

800N

Brass Plug

35.95'

PK in TR




NORTH

SCALE 1" = 40'

SHEET ___ OF ___ SHEETS

Tied by: _____ Date: _____
 Drawn by: BAN Date: 3-31-93
 Checked by: _____ Date: _____

DESCRIPTION OF MONUMENT

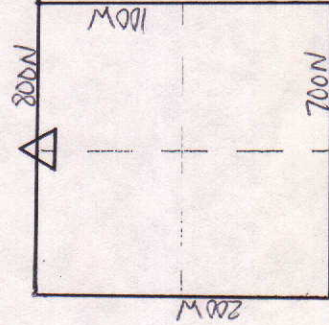

MARKER LOCATION

Approved: _____ Date: _____

COUNTY SURVEYOR

COUNTY SURVEYOR'S - SECTION CORNER TIES

SECTION	TOWNSHIP	RANGE	BOOK	PAGE	ELEVATION	UC ZONE	STATE PLANE COORD	LATITUDE	LONGITUDE
2	20	7					X=	Y=	





Iron Pipe set
in Concrete flush
w/ Asphalt Road

Tied by: RW/JK Date: 7/2/02
 Drawn by: RW Date: 7/2/02
 Checked by: _____ Date: _____

DESCRIPTION OF MONUMENT

Iron Pipe set in Concrete
flush w/ Asphalt Road

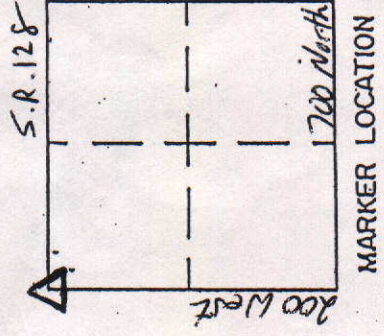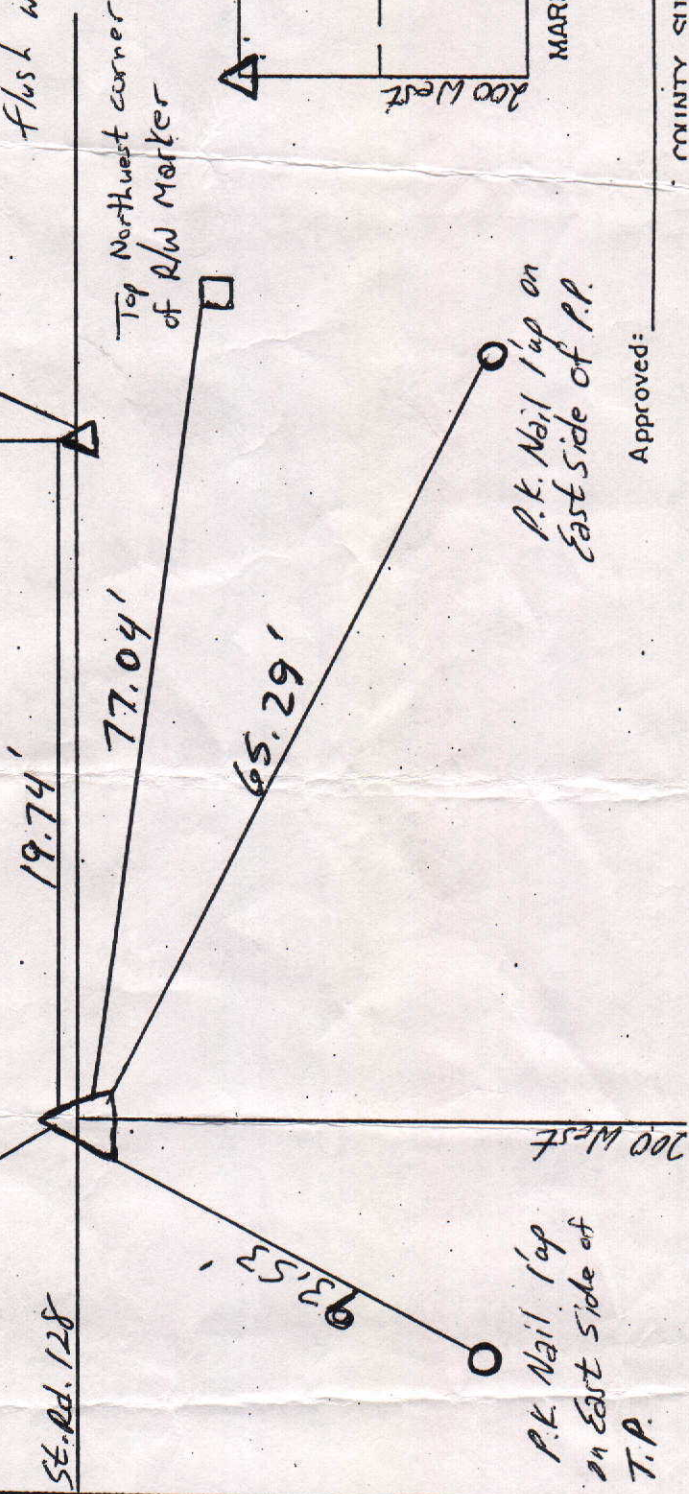

Approved: _____

Date: _____

COUNTY SURVEYOR

COUNTY SURVEYOR'S - SECTION CORNER TIES

SECTION	TOWNSHIP	RANGE	BOOK	PAGE	ELEVATION	UC ZONE	STATE PLANE COORD	LATITUDE	LONGITUDE
2	20	7					X= Y=		

P.K. Nail 1/4 on
Southwest Side of
T.P.

24.12'

18.15'

Northwest Corner
of Top of Concrete
Pier

1/2" Iron Pipe in
Concrete flush
w/ Asphalt Road


700 North

200 West



Tied by: RW/mc Date: 8-22-02
Drawn by: RW Date: 8-22-02
Checked by: _____ Date: _____

DESCRIPTION OF MONUMENT
1/2" Iron Pipe in Concrete
flush w/ Asphalt Road

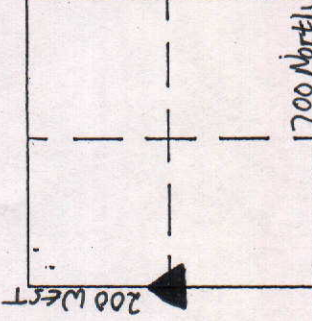

MARKER LOCATION

Approved: _____ Date: _____
COUNTY SURVEYOR

COUNTY SURVEYOR'S - SECTION CORNER TIES

SECTION	TOWNSHIP	RANGE	BOOK	PAGE	ELEVATION	UC ZONE	STATE PLANE COORD	LATITUDE	LONGITUDE
2	20	7				X=	Y=		



P.K. Nail 1' up on
East Side of 6X6
WOODEN Post

P.K. Nail 1" below
Surface of Asphalt Road


23.06'

700 North

16.90'

NUT/BOLT
Approx 3' up on
Pointed Metal
Brace Post

200 West

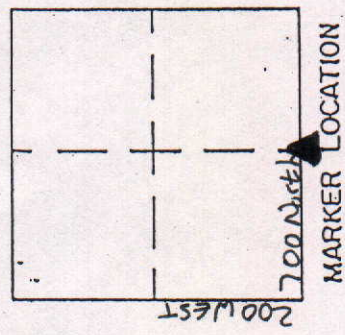

Tied by: RW/TJC Date: 8-20-02
 Drawn by: RW Date: 8-22-02
 Checked by: _____ Date: _____


DESCRIPTION OF MONUMENT
P.K. Nail 1" below Surface of
Asphalt Road

Approved: _____ Date: _____
 COUNTY SURVEYOR

SECTION	TOWNSHIP	RANGE	BOOK	PAGE	ELEVATION	UC ZONE	STATE PLANE COORD	LATITUDE	LONGITUDE
COUNTY SURVEYOR'S - SECTION CORNER TIES									

SECTION	TOWNSHIP	RANGE	BOOK	PAGE	ELEVATION	UC ZONE	STATE PLANE COORD	LATITUDE	LONGITUDE
COUNTY SURVEYOR'S - SECTION CORNER TIES									

	X	Y
2	20	7

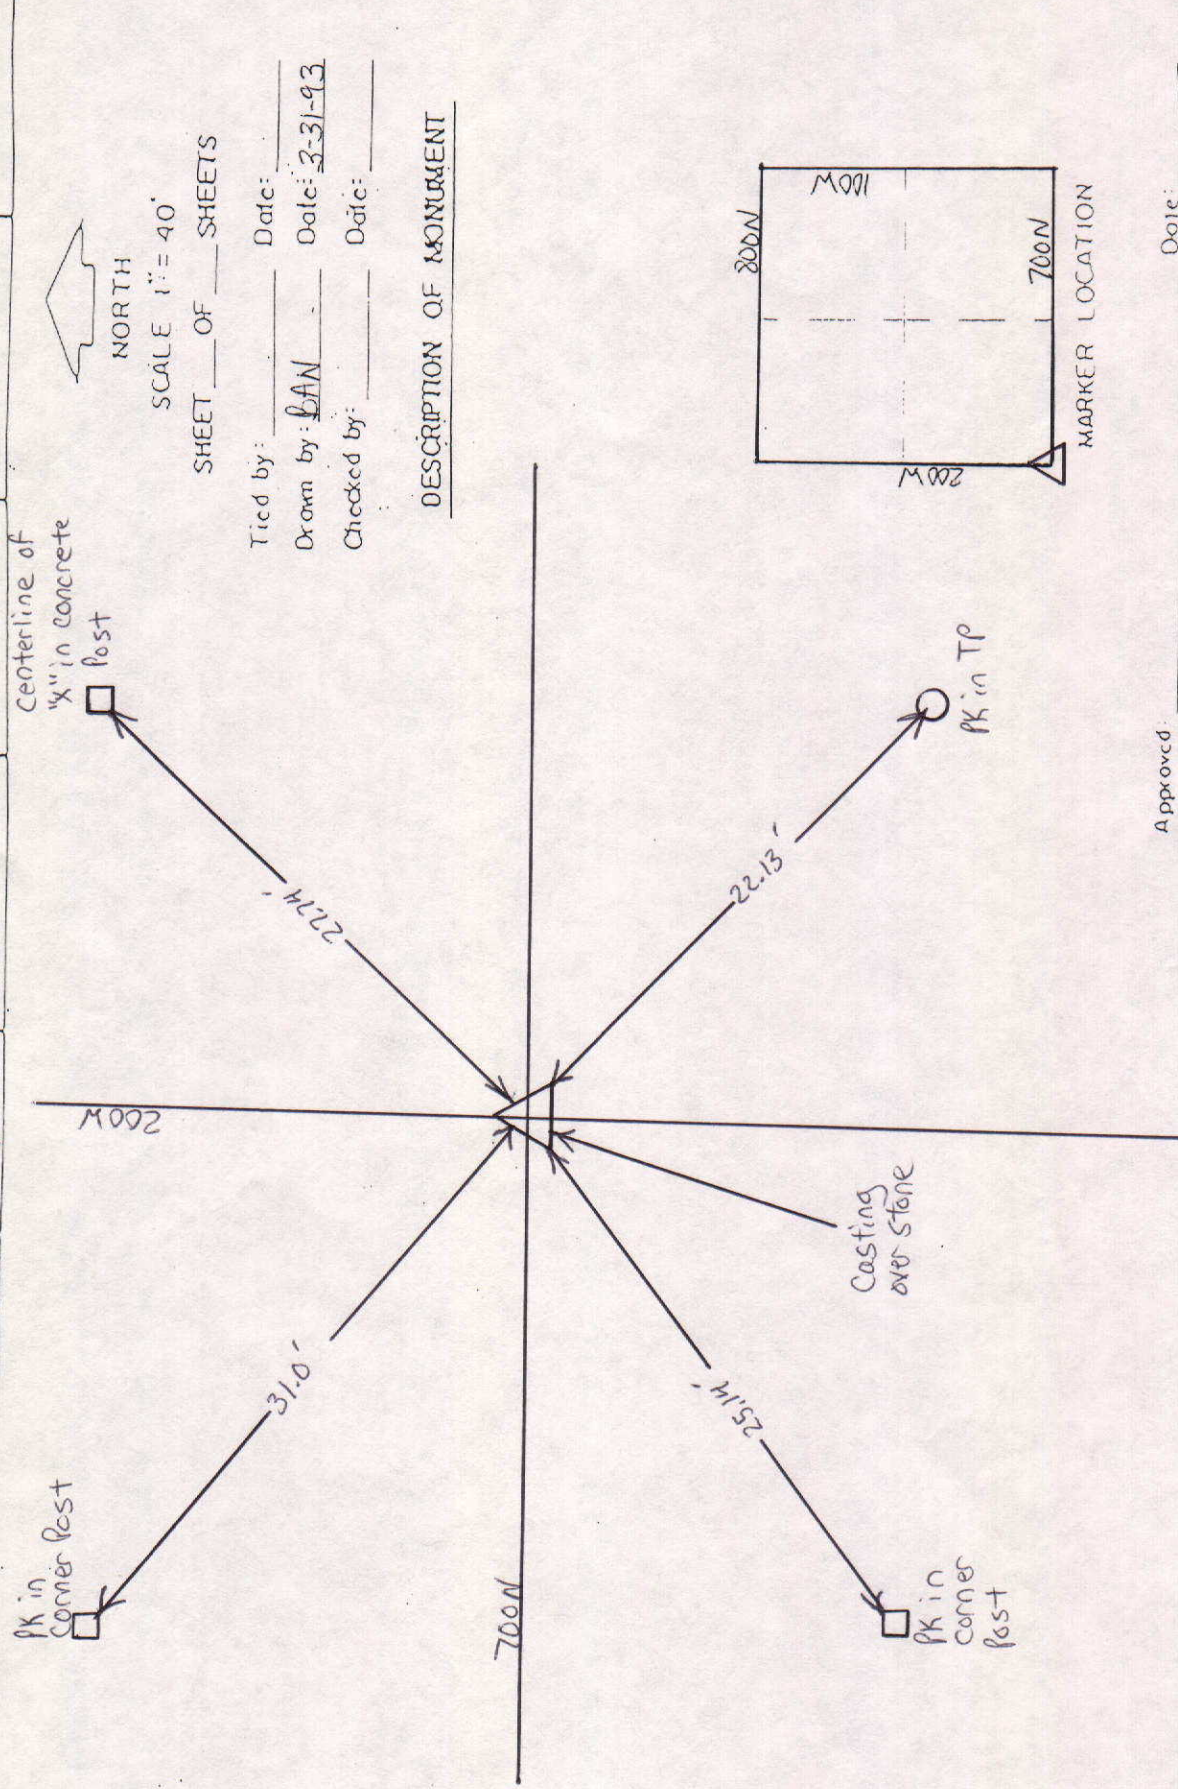

ete



NORTH

SCALE 1" = 40'

SHEET ___ OF ___ SHEETS

Tied by: _____ Date: _____

Drawn by: DAN Date: 3-31-93

Checked by: _____ Date: _____

DESCRIPTION OF MONUMENT

Approved: _____ Date: _____

COUNTY SURVEYOR