





SEC. 16, TWP. 19N, R.6E.

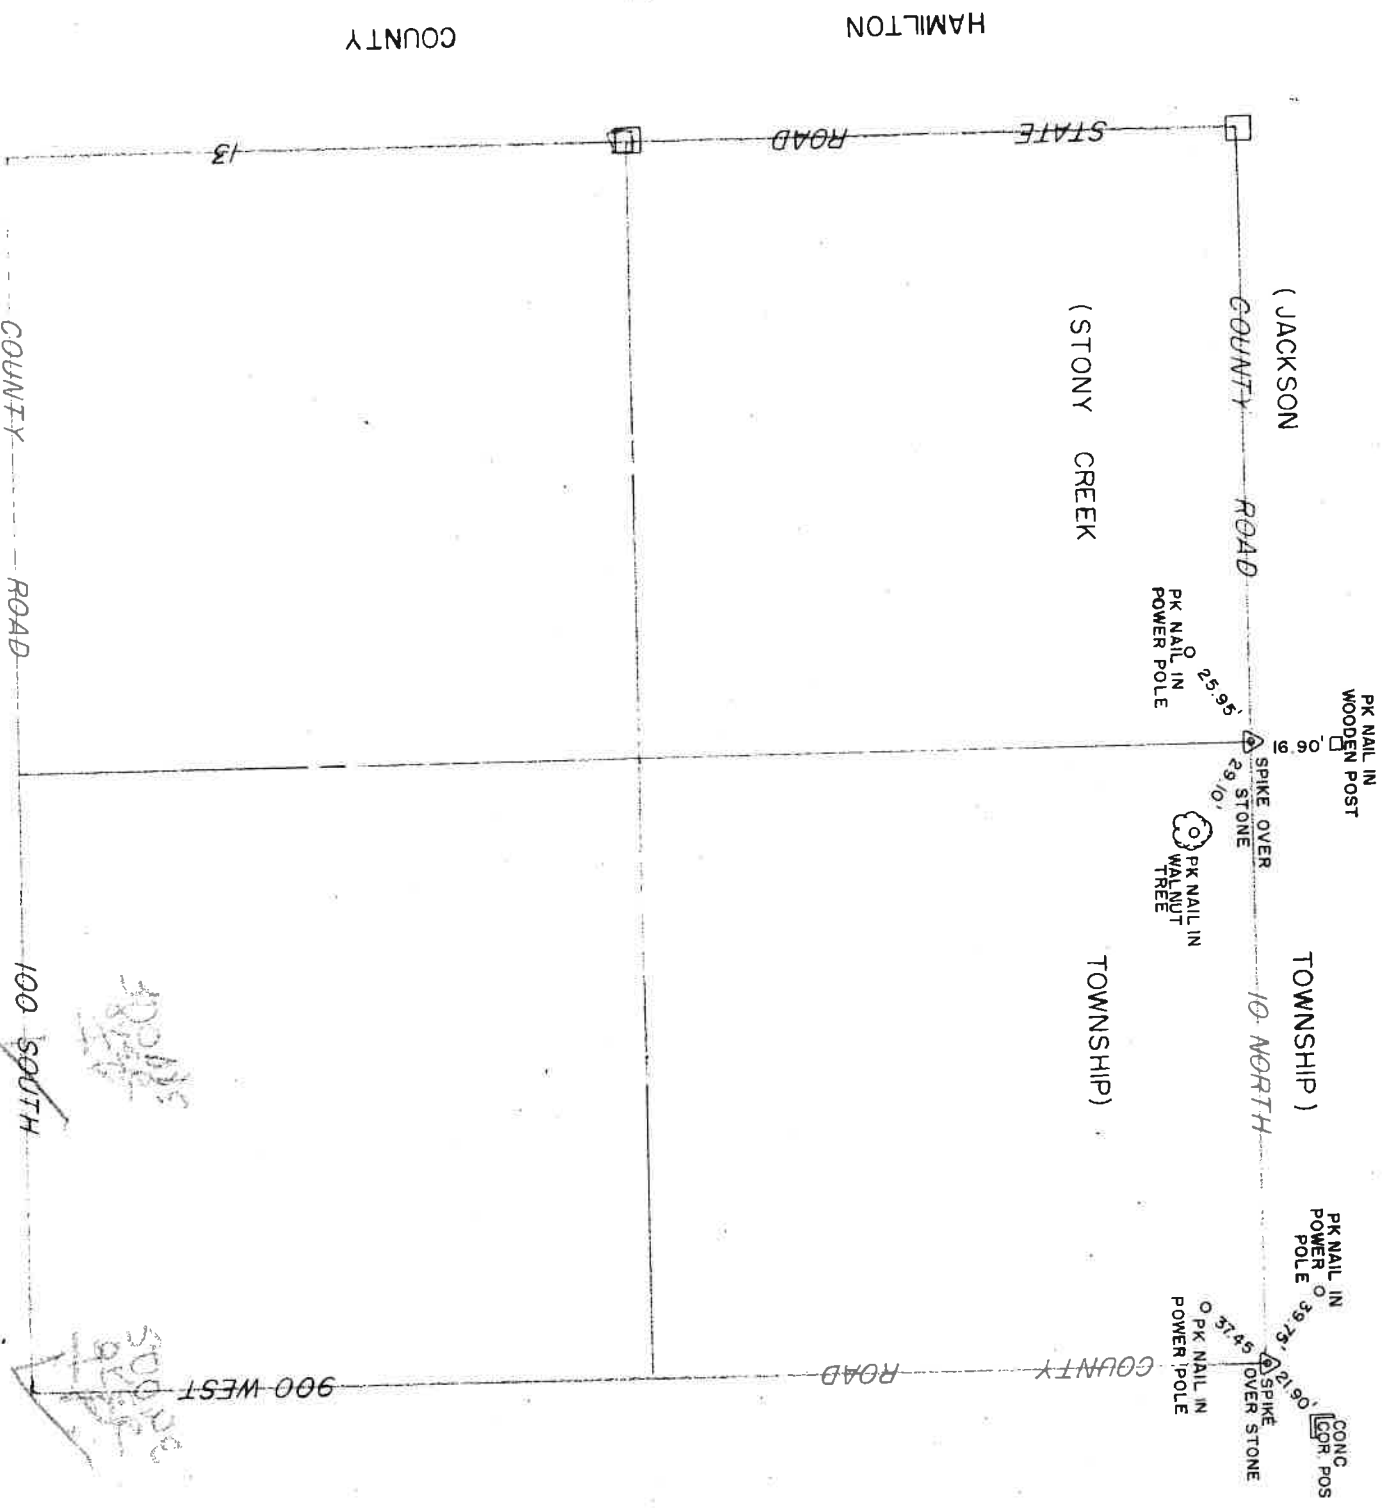

MADISON COUNTY SURVEYOR'S OFFICE
Southwest Corner of the Southeast 1/4 of the Southeast 1/4 of
Section 16, Township 19 North, Range 6 East

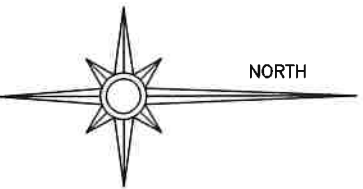


Scale: 1" = 20'
0' 10' 20'

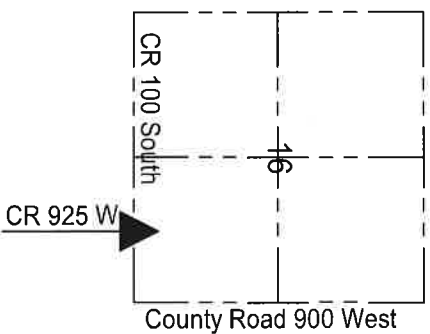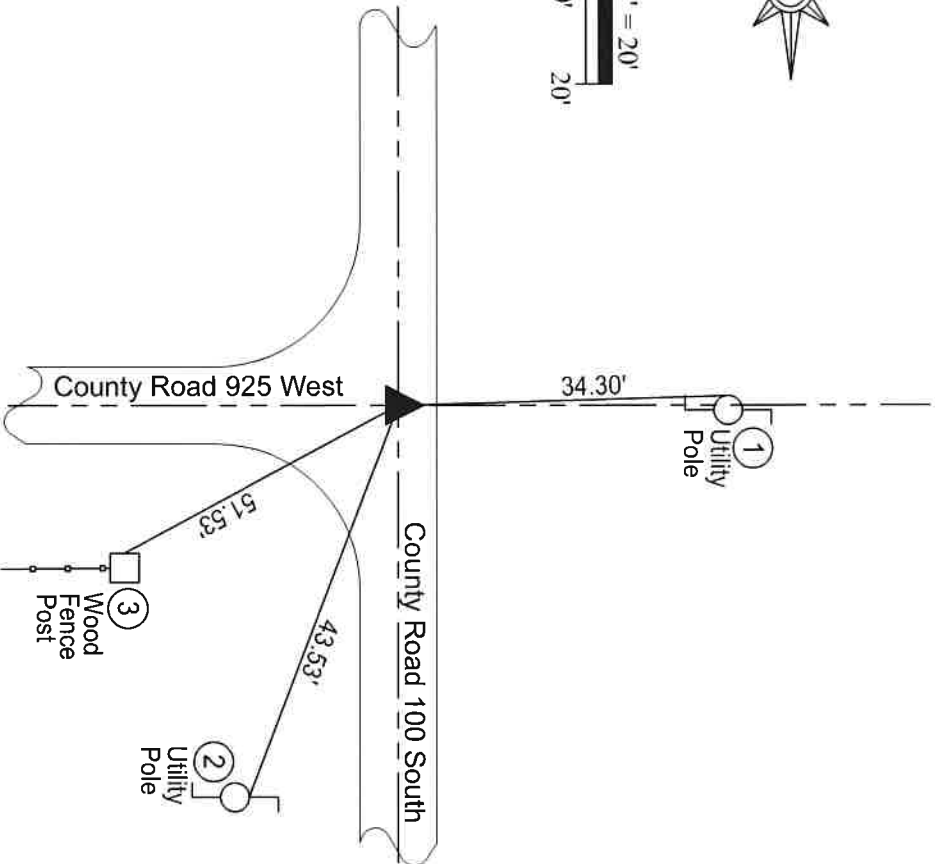

Sec. 16 - T. 19N - R. 6E

State Plane Coordinate Data
Indiana East Zone 1301
NAD 1983 (U.S. Survey Feet)
Northing: 1,763,294.058
Easting: 277,095.102

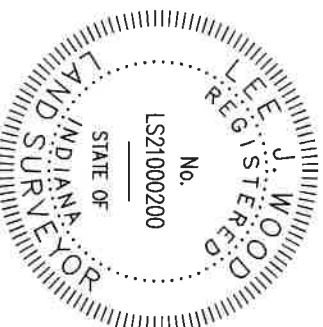


Lee J. Wood
Lee J. Wood
Professional Land Surveyor
Indiana License No. LS21000200

Description of Existing Monument:

3/4" Ø Iron Pipe found 0.1' below grade
Found and referenced on September 14, 2021 by LW / NW

Ref. No.	Distance	Witness Description
1	34.30'	PK Nail found ~2' above grade in West side of Utility Pole
2	43.53'	PK Nail found ~2' above grade in North side of Utility Pole
3	51.53'	Mag Nail set ~1' above grade in West side of Wood Fence Post

This drawing is not intended to be represented as a retracement or original boundary survey, a route survey, or a surveyor location report. The location of the existing monument shown herein was not verified by Lee Wood. Shown monument was found, observed and witness lines were verified or created for said existing monument per the specific instruction of the Madison County Surveyor's Office. Lee Wood assumes no liability for the location of the existing monument shown herein with respect to the actual position of the section corner it represents and only certifies to the accuracy of the witness lines shown and the description of the monument found and noted above.

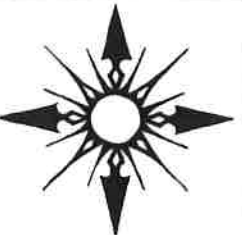


Lee Wood Land Surveying
P.O. Box 246
Anderson, IN 46015
765-278-7194
woodpls@gmail.com
LeeWoodLandSurveying.com

Section Corner Record for the Madison County Surveyor's Office
being the Southwest Corner of the Southeast Quarter of the
Southeast Quarter of Section 16, Township 19 North, Range 6
East, Stony Creek Township, Madison County, Indiana.

Scale: 1" = 20'
Drawn by NW on 10/25/2021

SECTION	TOWNSHIP	RANGE	BOOK	PAGE	ELEVATION	UC ZONE STATE PLANE COORD	LATITUDE	LONGITUDE
16	19N	6E	12	68		X =		
						Y =		

DESCRIPTION OF MONUMENT

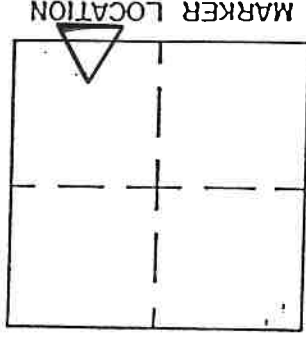

COUNTY SURVEYOR

COUNTY SURVEYOR'S - SECTION CORNER TIES

SECTION	TOWNSHIP	RANGE	BOOK	PAGE	ELEVATION	UC ZONE STATE PLANE COORD	LATITUDE	LONGITUDE
16	19	6				X=		Y=





SCALE 1"=40'

SHEET OF SHEETS

Tied by: BAH & DM Date: 8-18-92
 Drawn by: BAH Date: 10-9-92
 Checked by: _____ Date: _____

DESCRIPTION OF MONUMENT

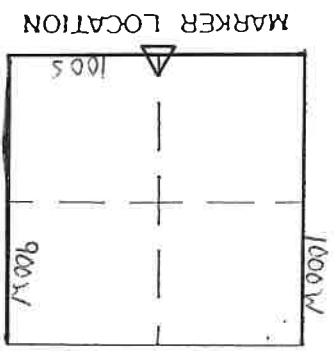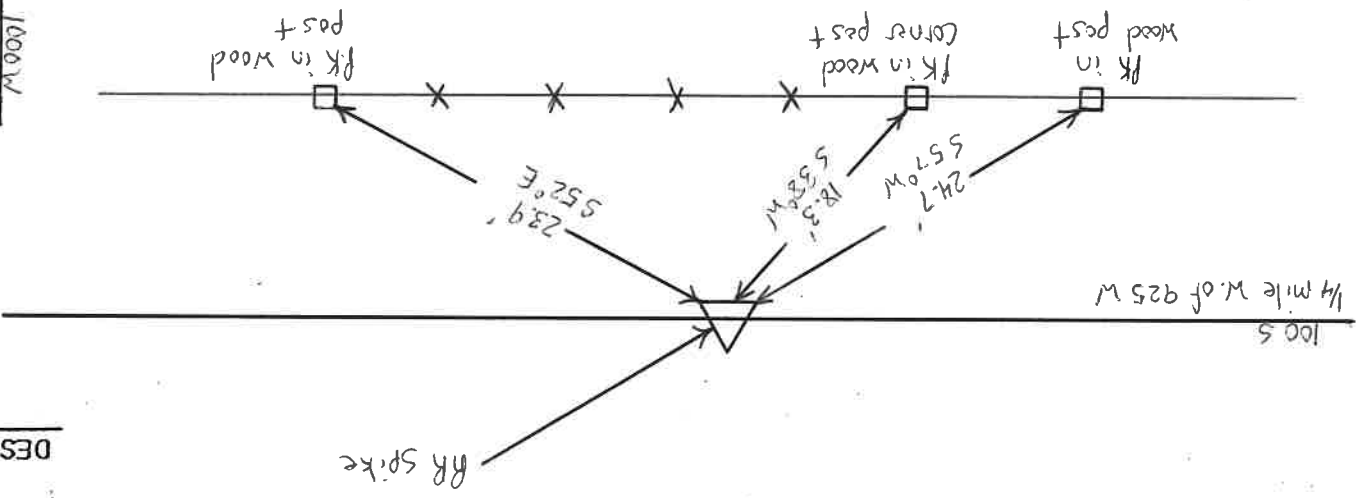

Approved: _____ Date: _____
 COUNTY SURVEYOR



COUNTY SURVEYOR'S - SECTION CORNER TIES

SECTION	TOWNSHIP	RANGE	BOOK	PAGE	ELEVATION	UC ZONE STATE PLANE COORD		LATITUDE	LONGITUDE
16	19N	6E	13	12A		X=	Y=		






Tied by: LP: BM Date: 9/12/95
 Drawn by: RAM Date: 11/8/95
 Checked by: _____ Date: _____

DESCRIPTION OF MONUMENT
RR Spike .05' below surface of asphalt
road

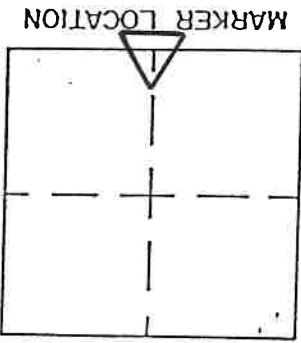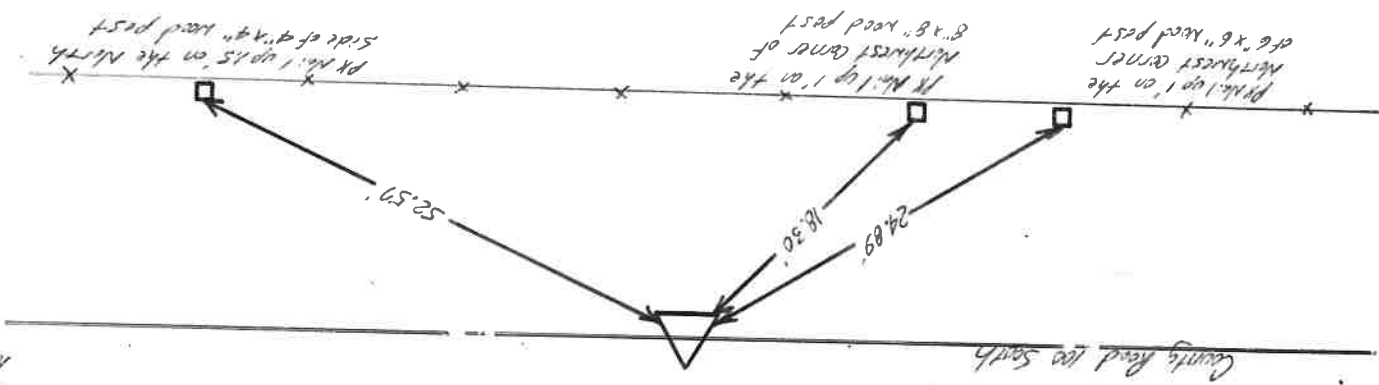


Approved: _____ Date: _____
 COUNTY SURVEYOR

MADISON COUNTY SURVEYOR'S OFFICE
Southwest Corner of Section 16, Township 19 North, Range 6 East

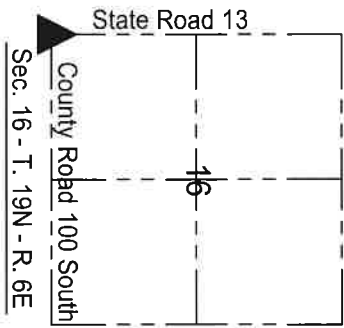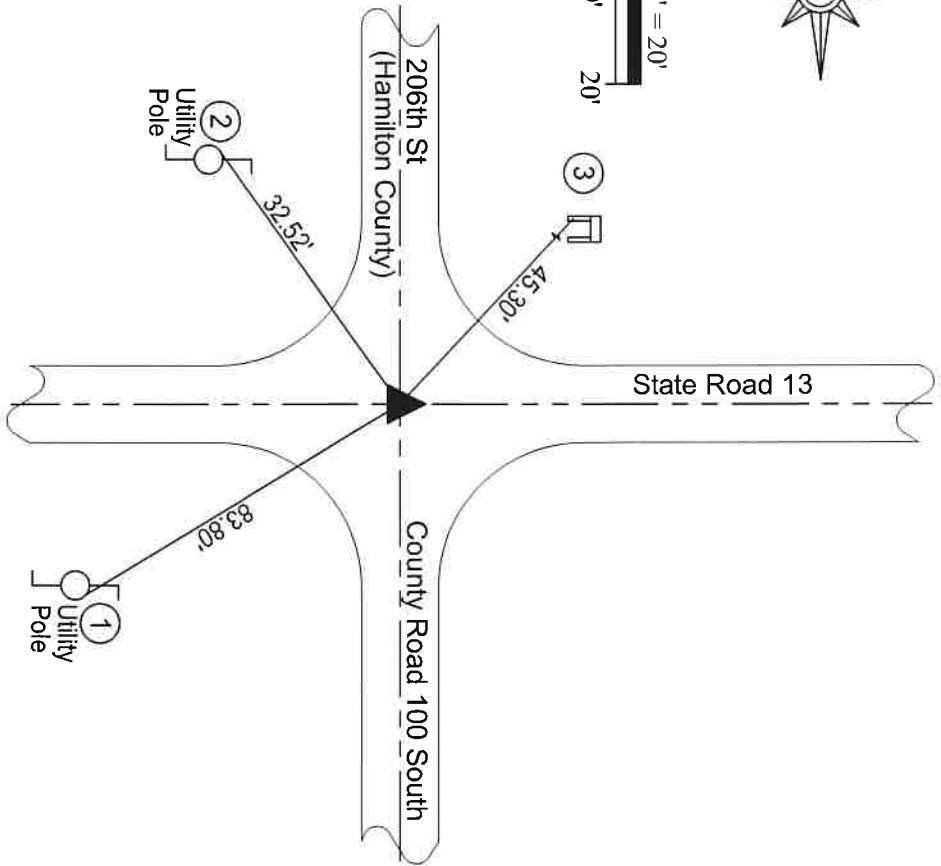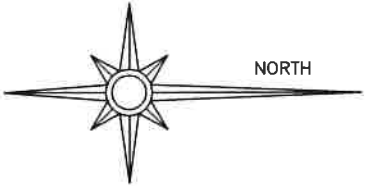

State Plane Coordinate Data
Indiana East Zone 1301
NAD 1983 (U.S. Survey Feet)
Northing: 1,763,254.668
Easting: 273,101.402

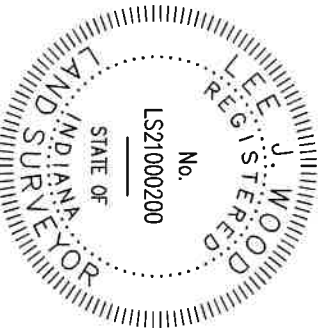


Description of Existing Monument:
Iron Rod in Concrete found 0.2' below grade
Found and referenced on September 30, 2021 by LW / NW

Lee J. Wood
Lee J. Wood
Professional Land Surveyor
Indiana License No. LS21000200

Ref. No.	Distance	Witness Description
1	83.80'	Mag Nail set ~1' above grade in Northeast side of Utility Pole
2	32.52'	Mag Nail found ~1' above grade in Northwest side of Utility Pole
3	45.30'	PK Nail found ~1' above grade in South side of West leg of Stables Sign

This drawing is not intended to be represented as a retracement or original boundary survey, a route survey, or a surveyor location report. The location of the existing monument shown herein was not verified by Lee Wood. Shown monument was found, observed and witness ties were verified or created for said existing monument per the specific instruction of the Madison County Surveyor's Office. Lee Wood assumes no liability for the location of the existing monument shown herein with respect to the actual position of the section corner it represents and only certifies to the accuracy of the witness ties shown and the description of the monument found and noted above.

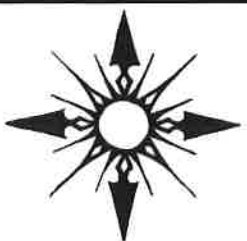

Lee Wood Land and Surveying
P.O. Box 246
Anderson, IN 46015
765-278-7194
woodpls@gmail.com
LeeWoodLandandSurveying.com

Section Corner Record for the Madison County Surveyor's Office
being the Southwest Corner of Section 16, Township 19 North,
Range 6 East, Stony Creek Township, Madison County, Indiana.

Scale: 1" = 20'
Drawn by NW on 10/25/2021


COUNTY SURVEYOR'S - SECTION CORNER TIES						
SECTION	TOWNSHIP	RANGE	BOOK	PAGE	ELEVATION	UC ZONE STATE PLANE COORD
16	19	6			847.36	X=
						Y=
						LATITUDE
						LONGITUDE




Tied by: MC/RW Date: 12/11/2001
 Drawn by: RW Date: 12/14/2001
 Checked by: _____ Date: _____

DESCRIPTION OF MONUMENT
 BENCHMARK DISC SET IN
 CONCRETE POST SIX (6) INCHES
 ABOVE THE GROUND

BENCHMARK DESIGNATION
 G-194

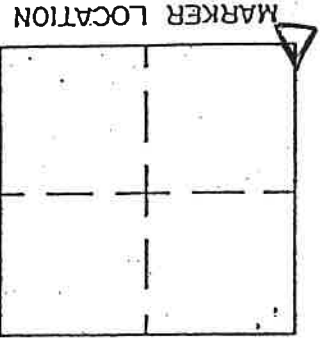


Approved: _____ Date: _____
 COUNTY SURVEYOR

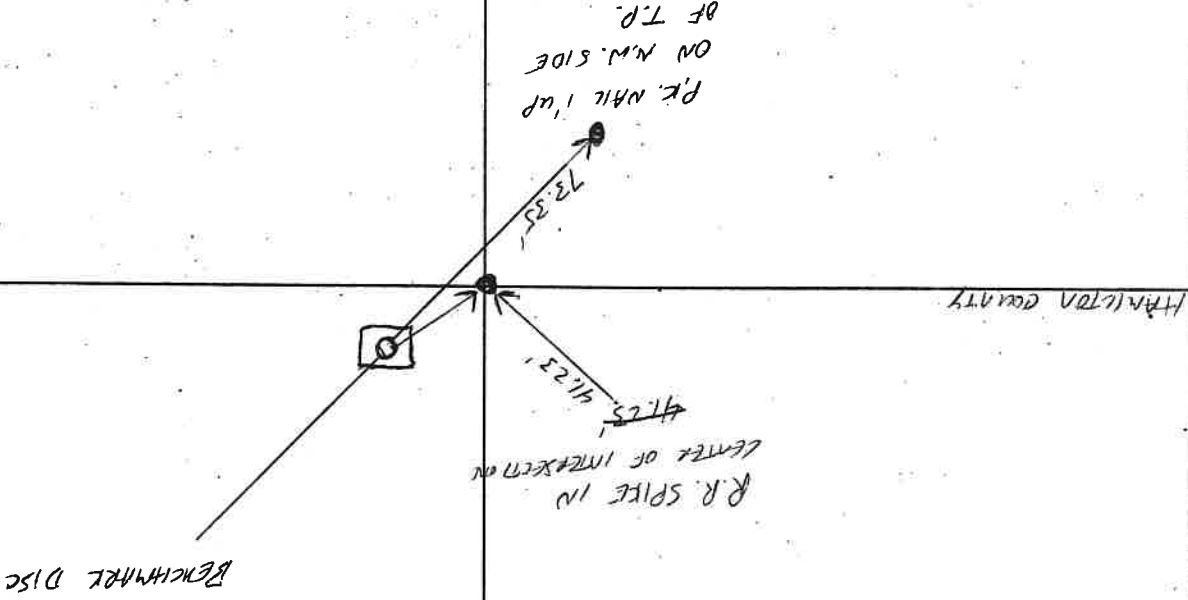

COUNTY SURVEYOR'S - SECTION CORNER TIES

SECTION	TOWNSHIP	RANGE	BOOK	PAGE	ELEVATION	UC ZONE STATE PLANE COORD	LATITUDE	LONGITUDE
16	19N	6E				X=		Y=

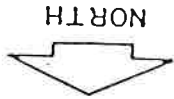

SCALE 1"=40'

SHEET OF SHEETS


Tied by: LP, J.B. Date: 7-31-95

Drawn by: LP Date: 7-31-95


Checked by: _____ Date: _____

DESCRIPTION OF MONUMENT

1/2" Iron Pipe down 0.2' in existing Flush/Asphalt

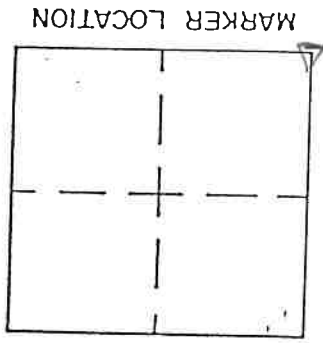

Approved: _____ Date: _____
COUNTY SURVEYOR

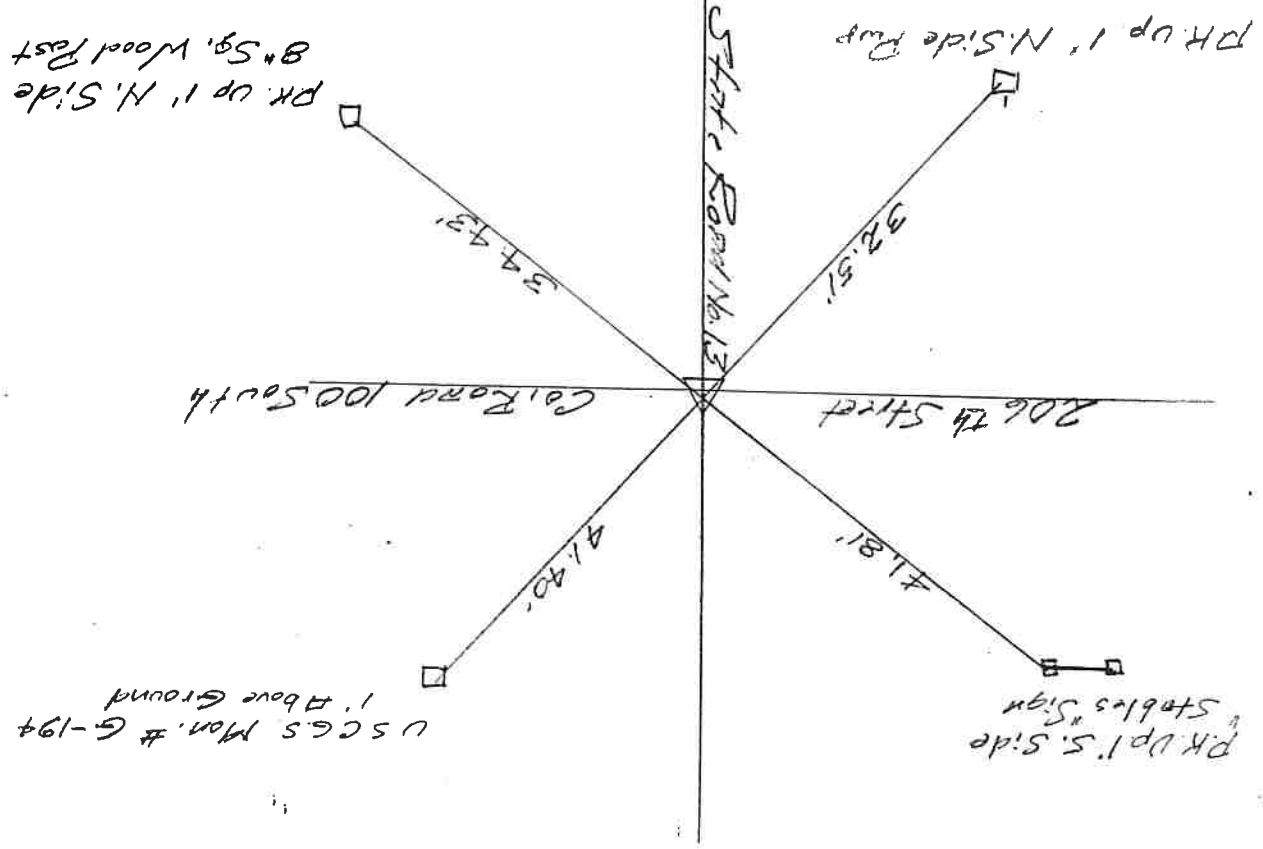

COUNTY SURVEYOR'S - SECTION CORNER TIES									
SECTION	TOWNSHIP	RANGE	BOOK	PAGE	ELEVATION	X=	Y=	LATITUDE	LONGITUDE
16	19	6							

Madison Co.


Hamilton Co.




Tied by: M.C. R.W. Date: 6-17-02
 Drawn by: M.C. Date: 6-17-02
 Checked by: _____ Date: _____

DESCRIPTION OF MONUMENT




1/2" Iron Rod. Set in concrete
 flunk w/ Asphalt.

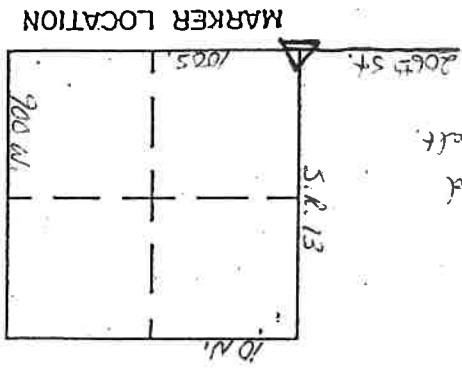


Approved: _____ Date: _____
 COUNTY SURVEYOR

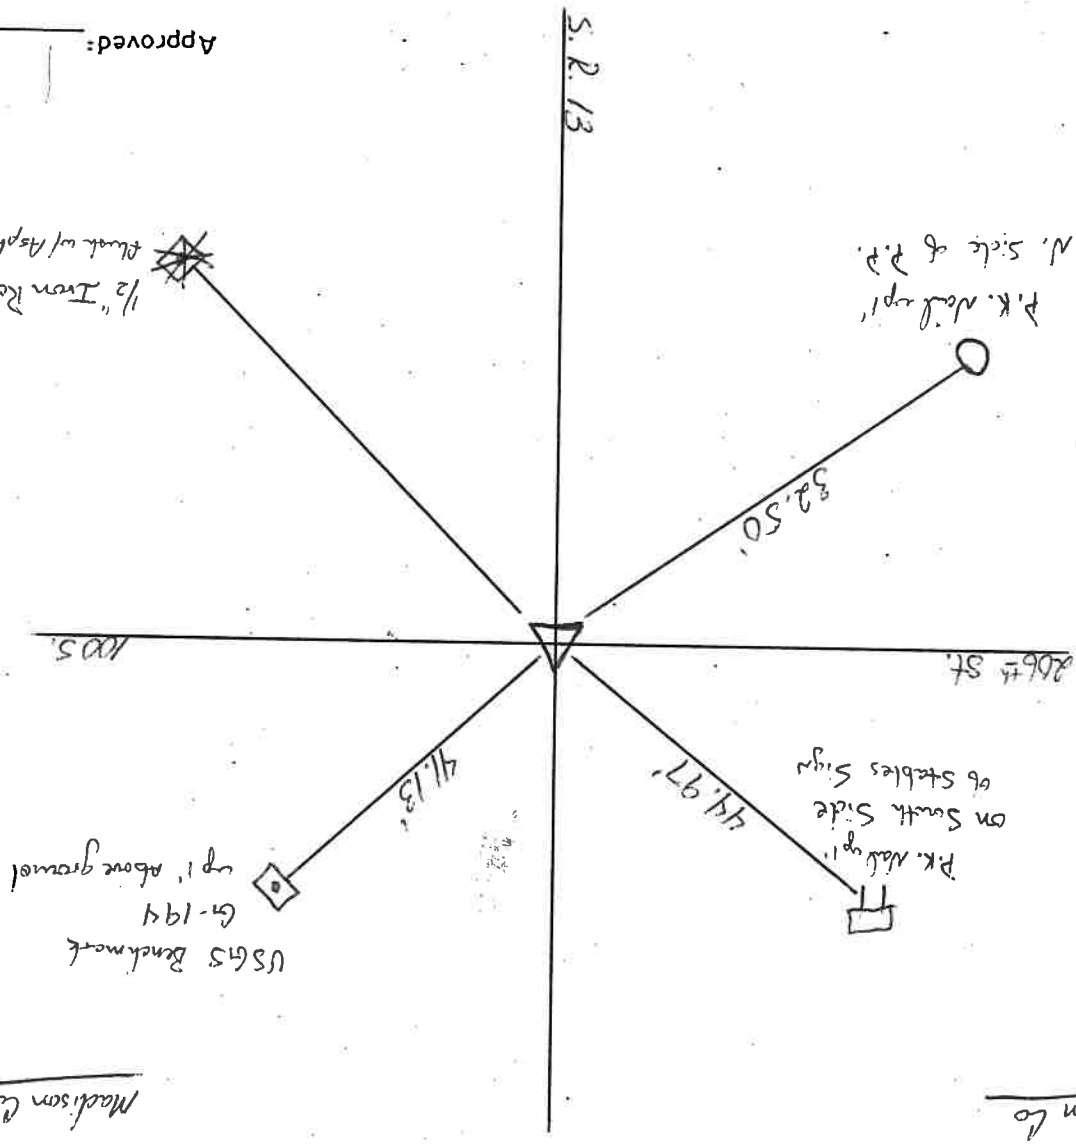

MADISON COUNTY SURVEYOR'S OFFICE
Northwest Corner of the Southwest Quarter of
Section 16, Township 19 North, Range 6 East

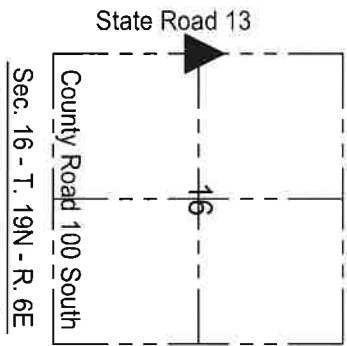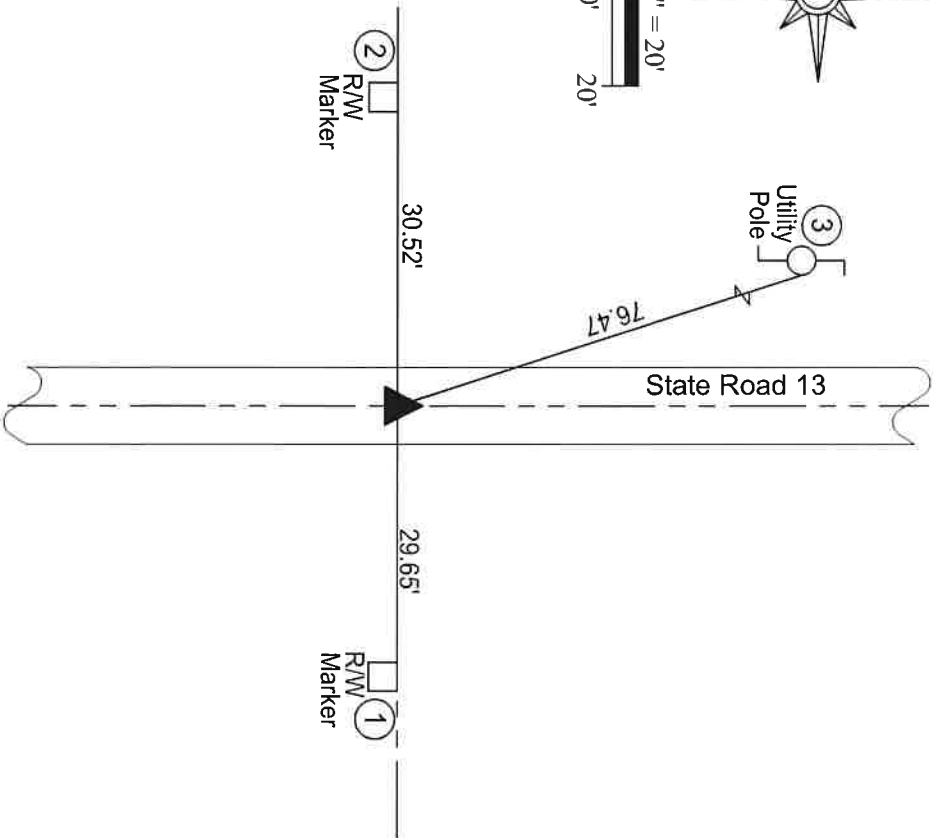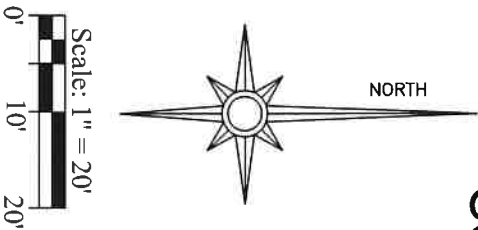

State Plane Coordinate Data
Indiana East Zone 1301
NAD 1983 (U.S. Survey Feet)
Northing: 1,765,919.941
Easting: 273,089.603

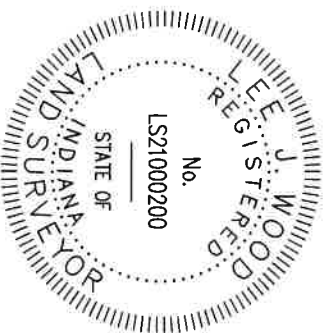

Description of Existing Monument:
Brass Pin in Concrete found at grade
Found and referenced on September 30, 2021 by LW / NW

Lee J. Wood
Lee J. Wood
Professional Land Surveyor
Indiana License No. LS21000200


Ref. No.	Distance	Witness Description
1	29.65'	Top Northwest Corner of Right - of - Way Marker
2	30.52'	Top Northeast Corner of Right - of - Way Marker
3	76.47'	PK Nail found ~2' above grade in Northeast side of Utility Pole

This drawing is not intended to be represented as a retracement or original boundary survey, a route survey, or a surveyor location report. The location of the existing monument shown herein was not verified by Lee Wood. Shown monument was found, observed and witness ties were verified or created for said existing monument per the specific instruction of the Madison County Surveyor's Office. Lee Wood assumes no liability for the location of the existing monument shown herein with respect to the actual position of the section corner it represents and only certifies to the accuracy of the witness ties shown and the description of the monument found and noted above.

Lee Wood Land Surveying
P.O. Box 246
Anderson, IN 46015
765-278-7194
woodpls@gmail.com
LeeWoodLandSurveying.com

Section Corner Record for the Madison County Surveyor's Office
being the Northwest Corner of the Southwest Quarter of Section 16,
Township 19 North, Range 6 East, Stony Creek Township, Madison
County, Indiana.

COUNTY SURVEYOR'S - SECTION CORNER TIES									
SECTION	TOWNSHIP	RANGE	BOOK	PAGE	ELEVATION	UC ZONE STATE PLANE COORD	LATITUDE	LONGITUDE	
16	19N	6E							
					X=	Y=			

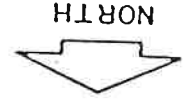


SCALE 1"=40'

SHEET OF SHEETS

Tied by: LP & JB Date: 7-31-95
 Drawn by: LP Date: 7-31-95
 Checked by: _____ Date: _____


DESCRIPTION OF MONUMENT

Stone - High Point
 Down 1.5' in centering
 Flush / Hs point

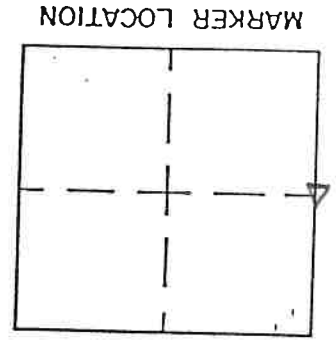


MARKER LOCATION

Approved: _____
 Date: _____
 COUNTY SURVEYOR

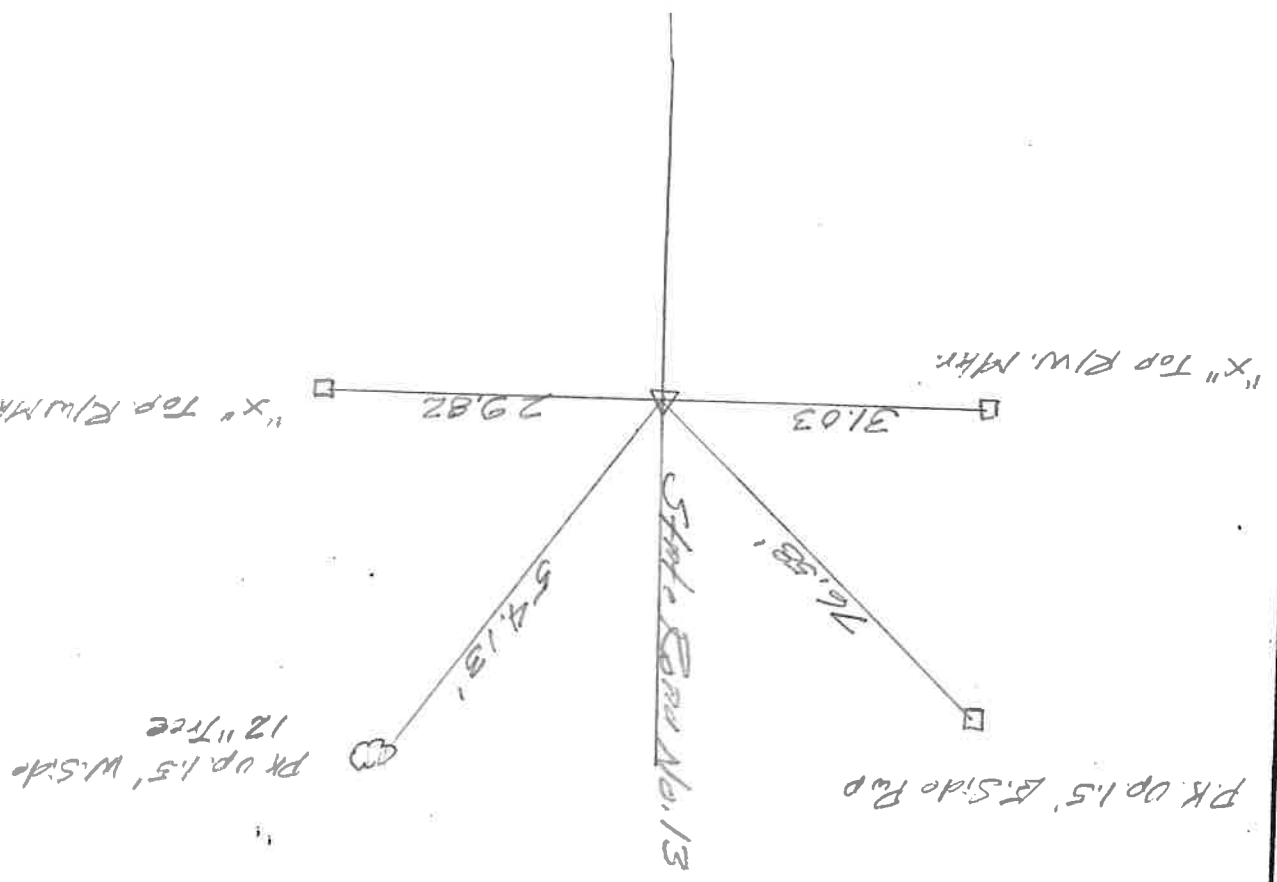


COUNTY SURVEYOR'S - SECTION CORNER TIES

SECTION	TOWNSHIP	RANGE	BOOK	PAGE	ELEVATION	UC ZONE STATE PLANE COORD	X=	Y=	LATITUDE	LONGITUDE
16	19	6								

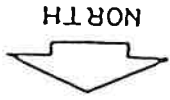

Tied by: mc/RW Date: 6/7/02
 Drawn by: RW Date: 6/17/02
 Checked by: _____ Date: _____

DESCRIPTION OF MONUMENT
1/2" IRON ROD SET IN
CONCRETE, FLUSH W/ ASPHALT

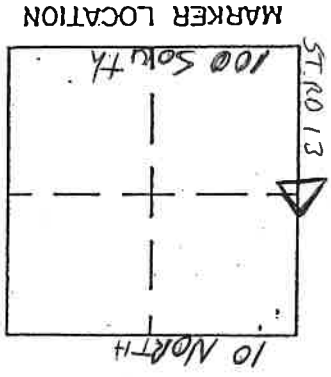

Approved: _____ Date: _____
 COUNTY SURVEYOR

