



SEC. 25, TWP. 18 N, R. 7 E.

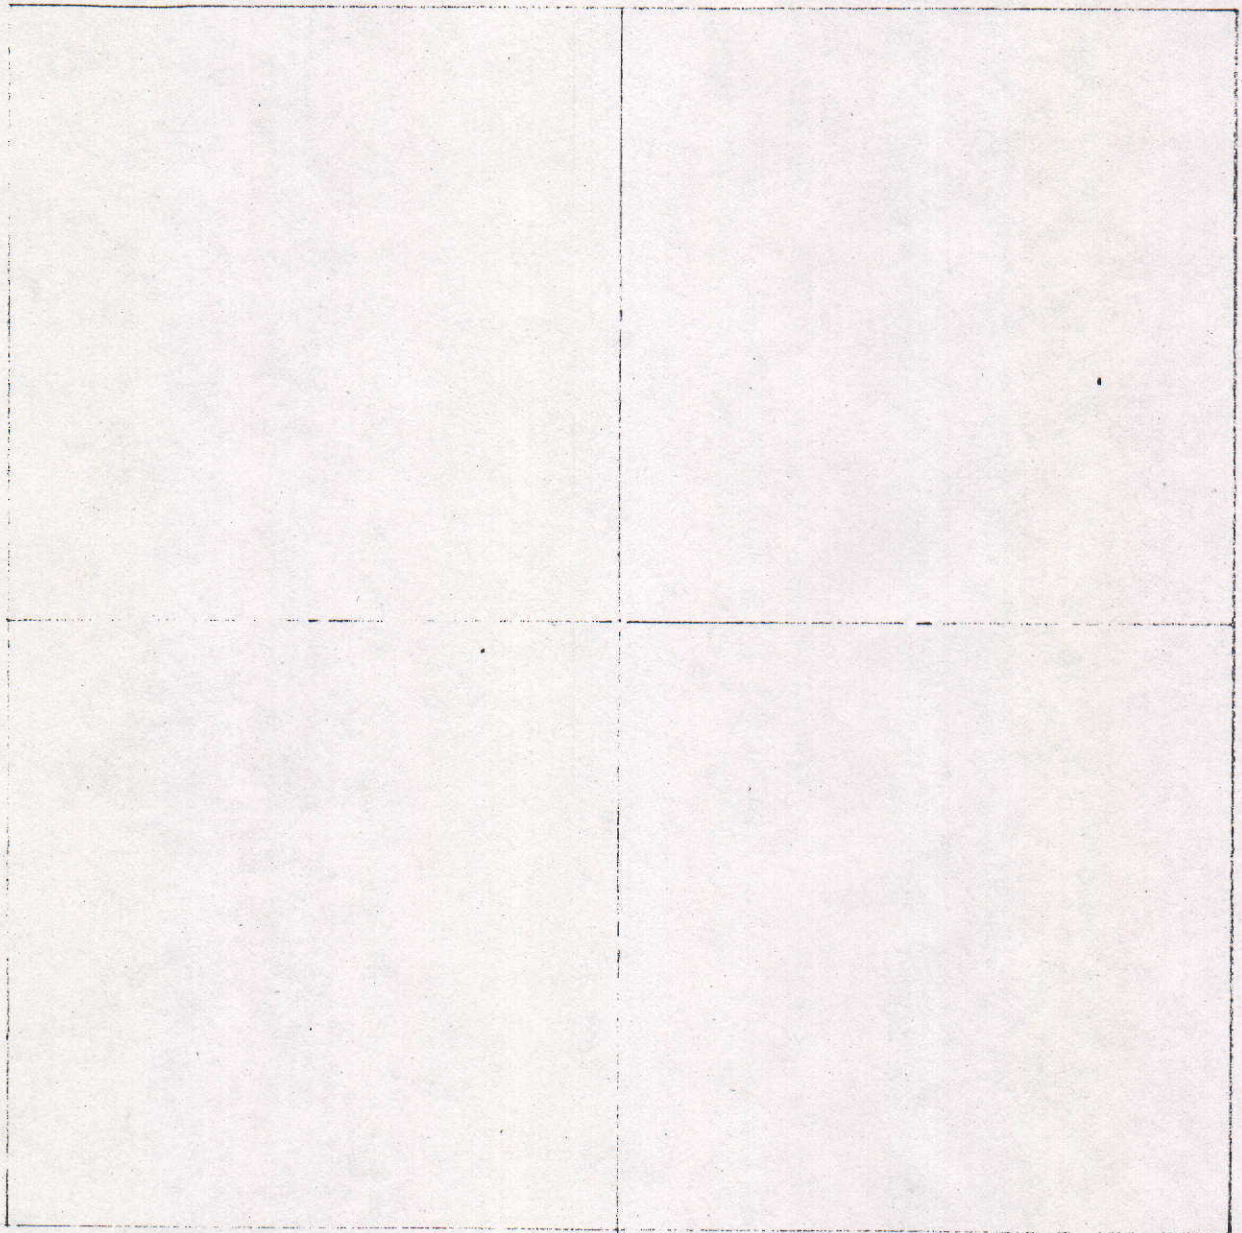

COUNTY SURVEYOR'S - SECTION CORNER TIES

SECTION	TOWNSHIP	RANGE	BOOK	PAGE	ELEVATION	UC ZONE	STATE	PLANE	COORD	LATITUDE	LONGITUDE
25	18N	7E							X=	Y=	

SW corner of 6" concrete
Base of Fence Post

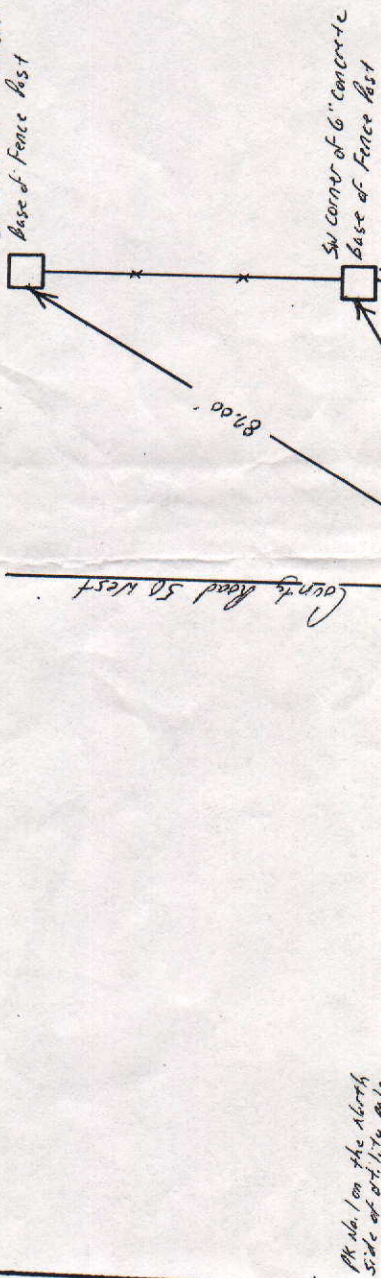

M No. 1 on the North
Side of 0.1-1.75 pole


M No. 1 on the North
corner of corner post

M No. 1 on the East
Side of 0.1-1.75 pole

Tied by: Lee Miller Surveying Date: 2/16/92
Small Target, Mitchell
 Drawn by: BAN Date: 1/9/96
 Checked by: _____ Date: _____

DESCRIPTION OF MONUMENT

Chiseled "x" in stone 1' deep with
 Iron nail placed over stone; stone falls
 1'± East of split of fence lines
 Point is a Partition Stone

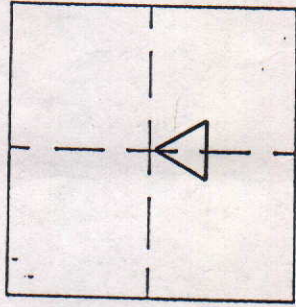

MARKER LOCATION


Approved: _____

Date: _____

COUNTY SURVEYOR

COUNTY SURVEYOR'S - SECTION CORNER TIES

SECTION	TOWNSHIP	RANGE	BOOK	PAGE	ELEVATION	UC ZONE	STATE PLANE COORD	LATITUDE	LONGITUDE
25	18N	7E	1	12			X= Y=		

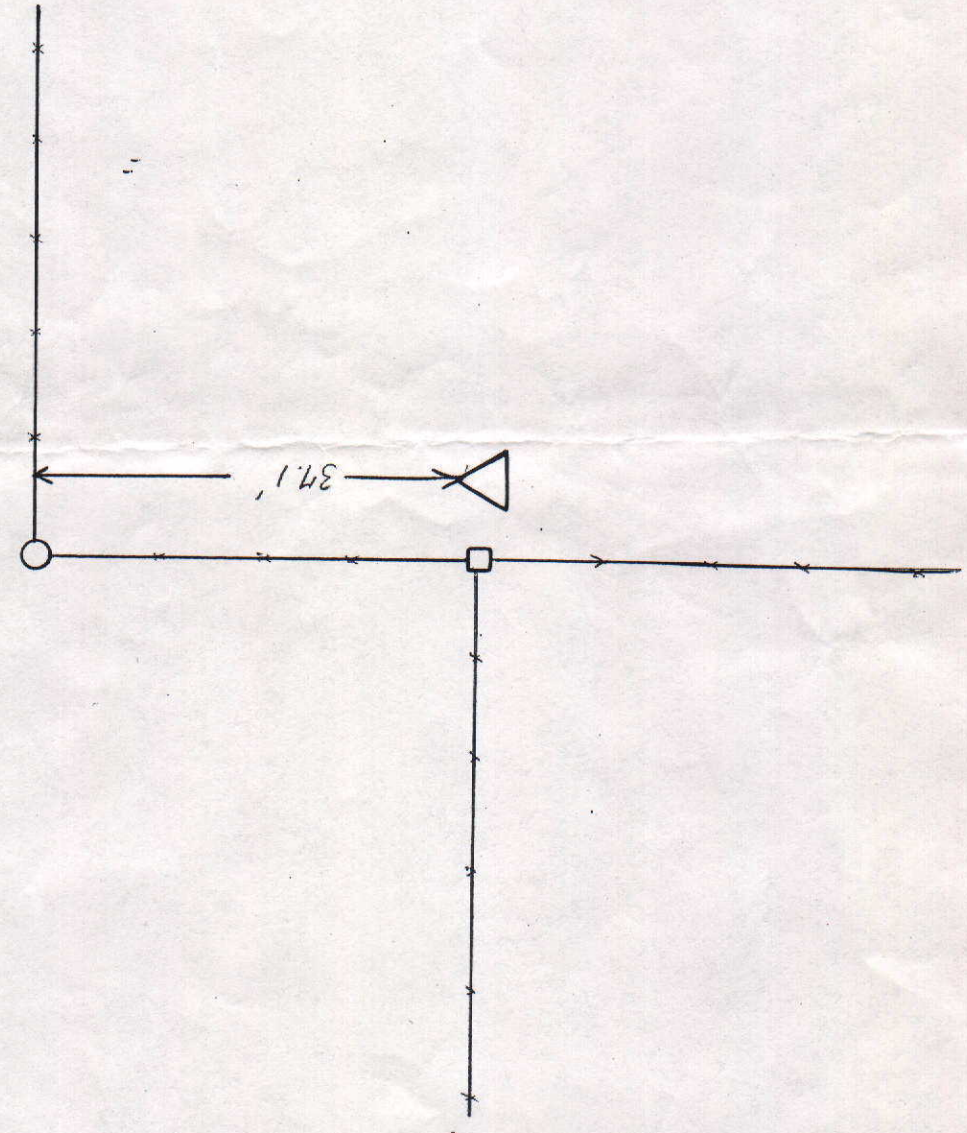


SCALE 1" = 40'

SHEET ___ OF ___ SHEETS

Tied by: L.P.: BAN Date: 1/26/95 (9:45AM)
Drawn by: BAN Date: 5/14/95 (2:50PM)
Checked by: _____ Date: _____

DESCRIPTION OF MONUMENT

Stone 1" below natural surface; .5' East of 8" x 4" wood Corner Post; .2' East of fence line; 4' East of 18" diameter tree and .5' North; 10' South of 8" diameter tree


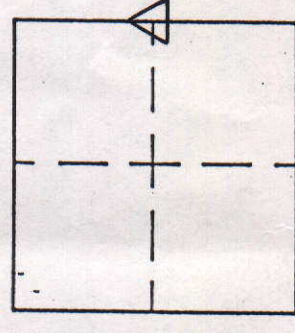


MARKER LOCATION

Approved: _____ Date: _____
COUNTY SURVEYOR

COUNTY SURVEYOR'S - SECTION CORNER TIES

SECTION	TOWNSHIP	RANGE	BOOK	PAGE	ELEVATION	UC ZONE	STATE PLANE COORD	LATITUDE	LONGITUDE
25	18N	17E					X = Y =		

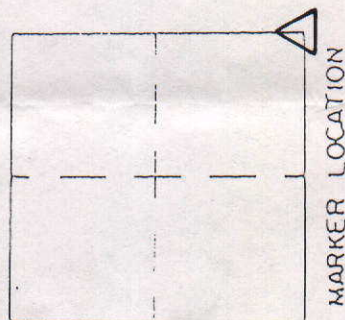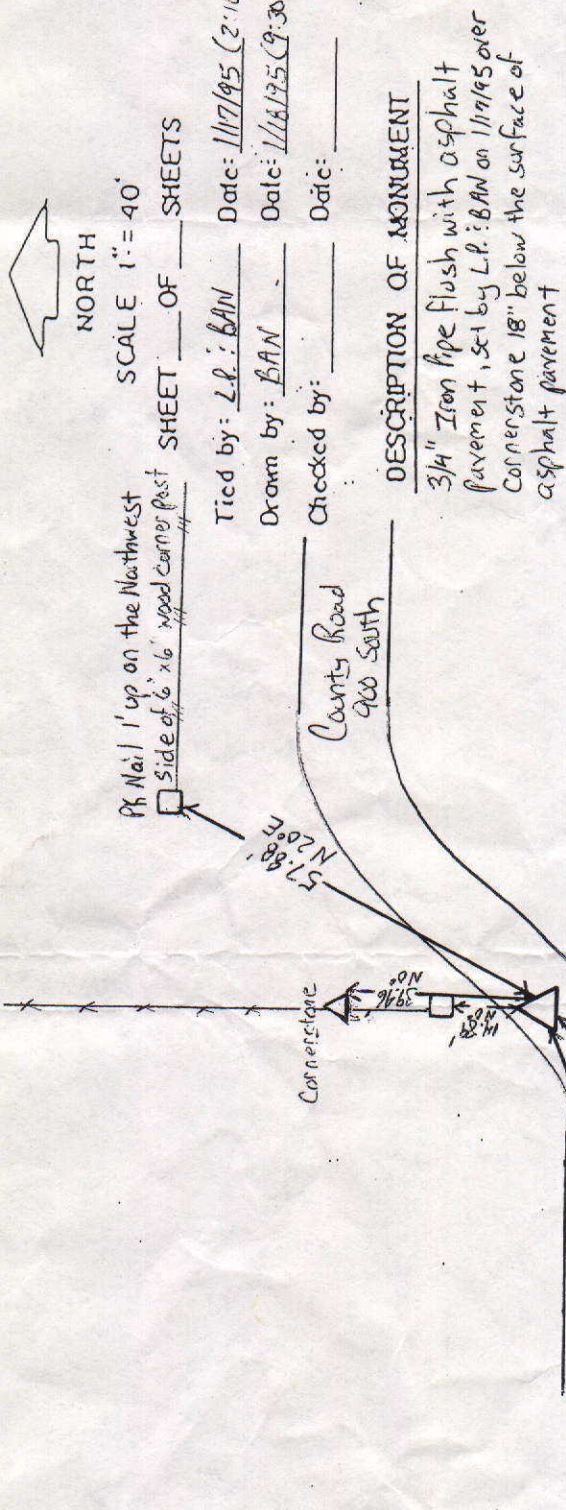

Approved _____ Date _____
COUNTY SURVEYOR

COUNTY SURVEYOR'S - SECTION CORNER TIES

SECTION	TOWNSHIP	RANGE	BOOK	PAGE	ELEVATION	UC ZONE	STATE PLANE	COORD	LATITUDE	LONGITUDE
25	18N	7E	7	4A				Y=		
								X=		



NORTH
SCALE 1" = 40'



SHEET ___ OF ___ SHEETS

Tied by: L.P.: JB Date: 7/10/95

Drawn by: BAW Date: 8/14/95

Checked by: _____ Date: _____

DESCRIPTION OF MONUMENT

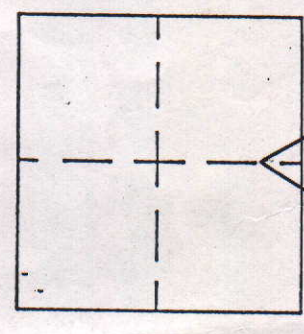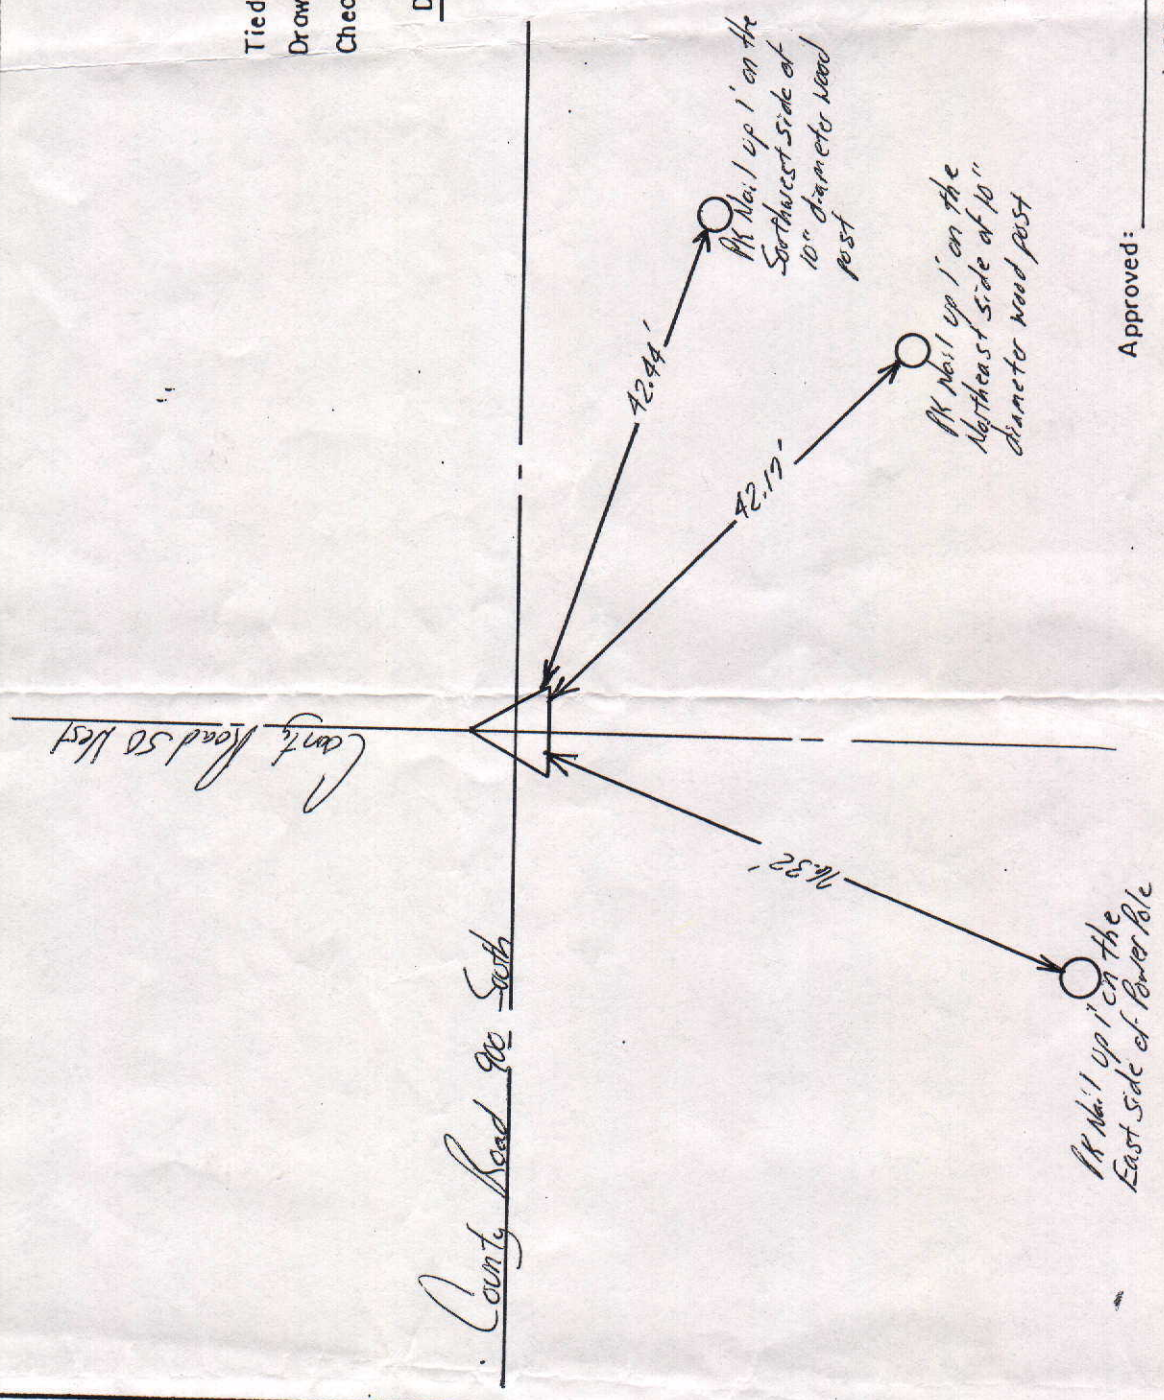

Approved: _____ Date: _____
COUNTY SURVEYOR

COUNTY SURVEYOR'S - SECTION CORNER TIES


SECTION	TOWNSHIP	RANGE	BOOK	PAGE	ELEVATION	UC ZONE	STATE	PLANE	COORD	LATITUDE	LONGITUDE
25	18N	7E				X=		Y=			

 NORTH
 SCALE 1" = 40'
 SHEET ___ OF ___ SHEETS

Tied by: L.P. : BAN Date: 3/13/95 (1:00PM)
 Drawn by: BAN Date: 3/13/95 (3:45PM)
 Checked by: _____ Date: _____

DESCRIPTION OF MONUMENT

RR spike flush with surface of asphalt Road over corner stone 18" below surface of asphalt Road, 4.79' North of RR Spike set by John Manship

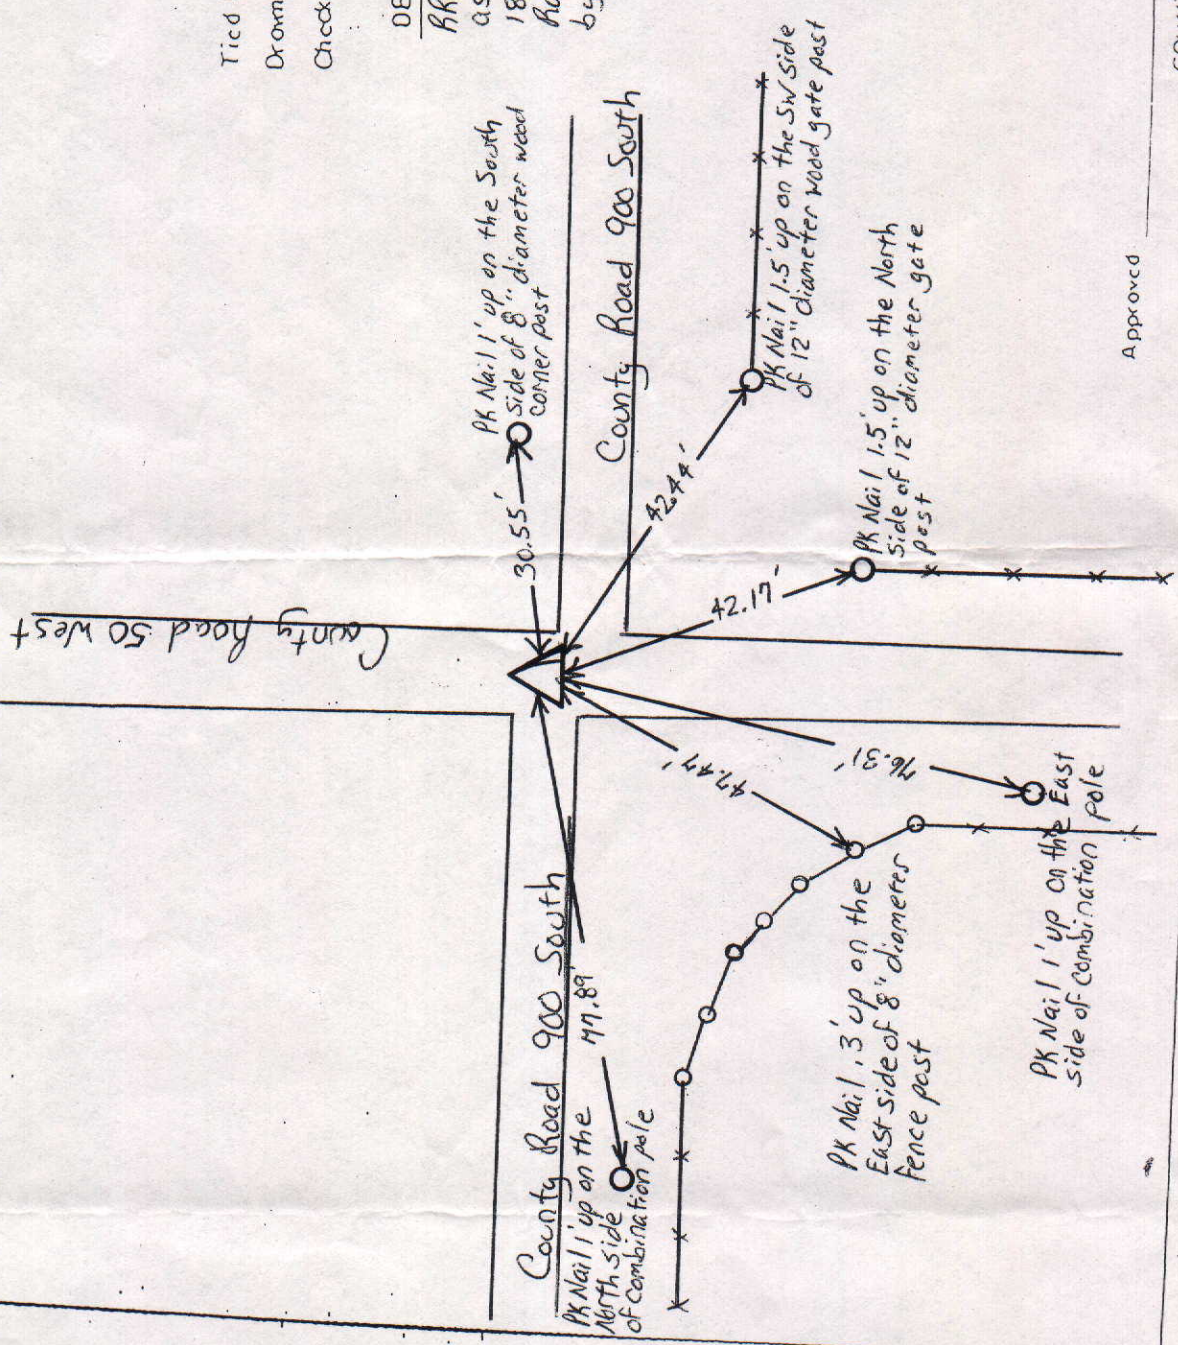

Approved: _____ Date: _____
 COUNTY SURVEYOR

COUNTY SURVEYOR'S - SECTION CORNER TIES

SECTION	TOWNSHIP	RANGE	BOOK	PAGE	ELEVATION	UC ZONE	STATE PLANE COORD	LATITUDE	LONGITUDE
25	18N	7E	7	15B			X= Y=		



NORTH
SCALE 1" = 40'

SHEET ___ OF ___ SHEETS



Tied by: LP:JB Date: 2/17/95

Drawn by: BAL Date: 8/21/95

Checked by: _____ Date: _____

DESCRIPTION OF MONUMENT

1/2" Iron Pipe flush with surface of asphalt Road

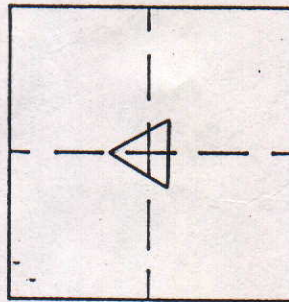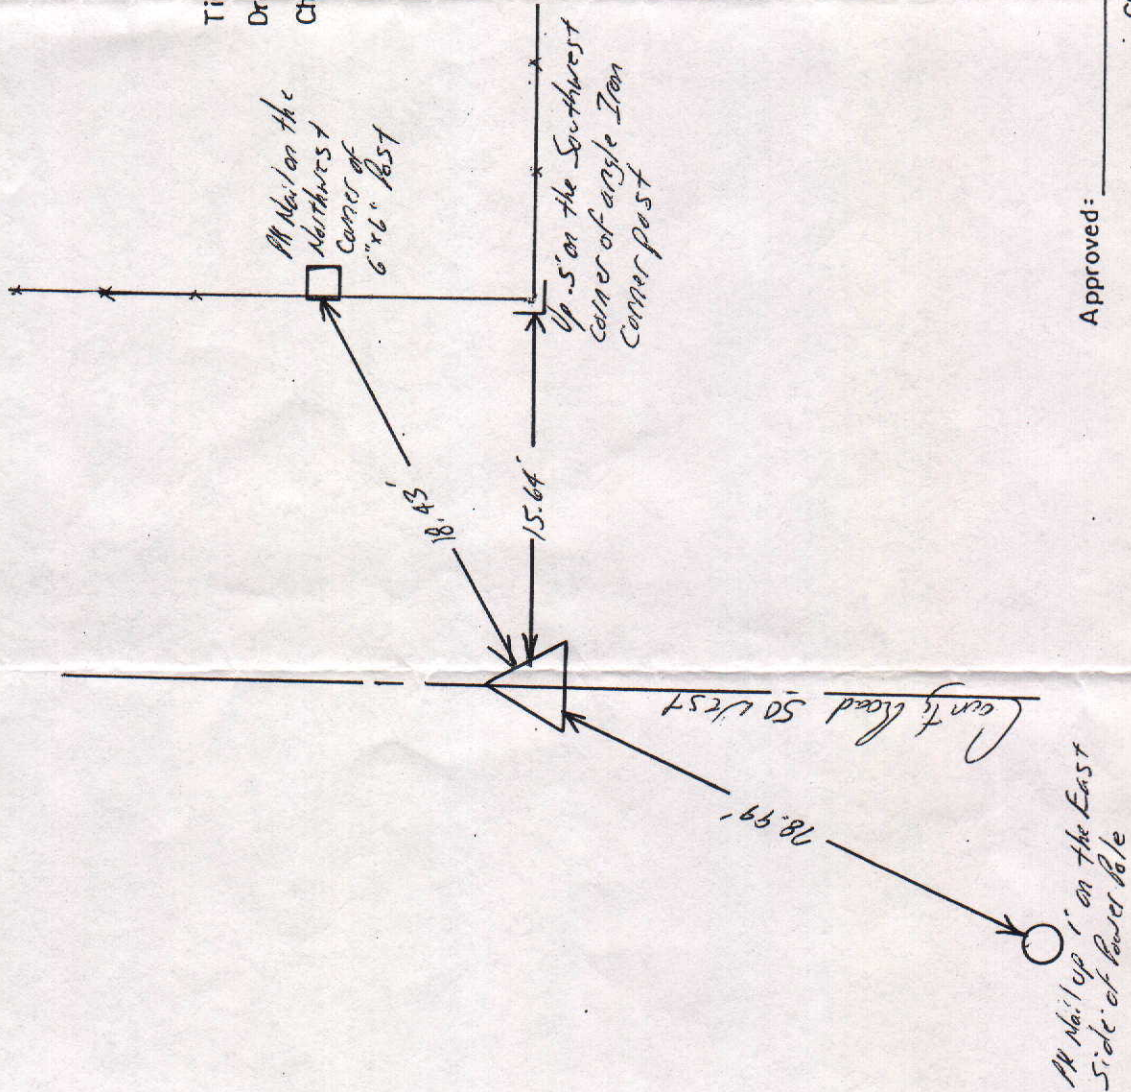

MARKER LOCATION


Approved: _____

Date: _____

COUNTY SURVEYOR

COUNTY SURVEYOR'S - SECTION CORNER TIES

SECTION	TOWNSHIP	RANGE	BOOK	PAGE	ELEVATION	UC ZONE	STATE PLANE	COORD	LATITUDE	LONGITUDE
25	18N	7E	1	12				X=		Y=

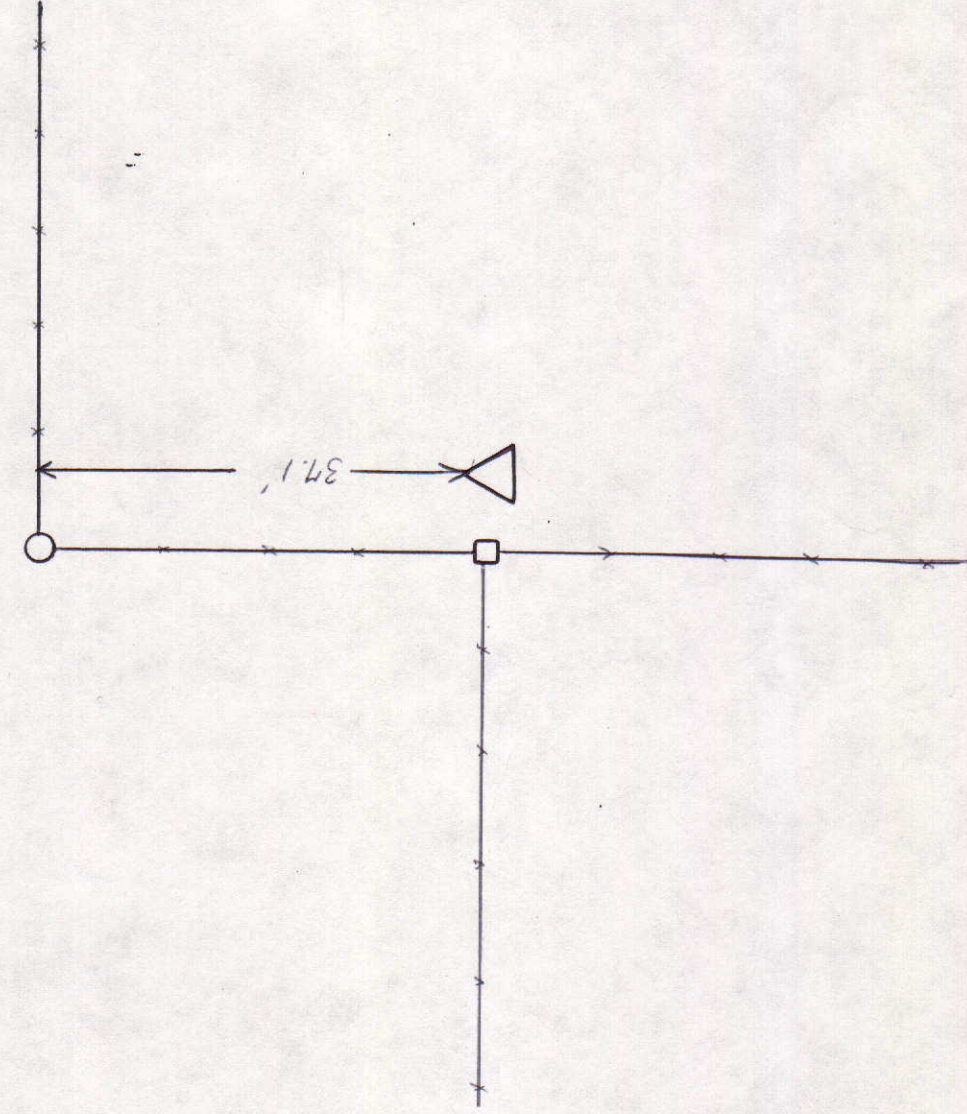

NORTH

SCALE 1" = 40'

SHEET ___ OF ___ SHEETS


Tied by: L.P. : BAN Date: 1/26/95 (9:45 AM)

Drawn by: BAN Date: 5/14/95 (2:50 PM)

Checked by: _____ Date: _____

DESCRIPTION OF MONUMENT

Stone 1" below natural surface; .5' East of 8" x 4" wood Corner post; .2' East of fence line; 4' East of 18" diameter tree and .5' North; 10' South of 8" diameter tree

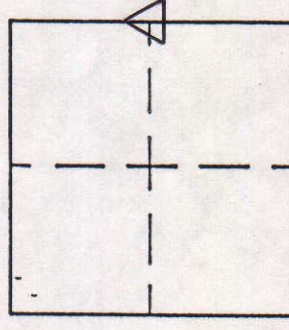

MARKER LOCATION

Approved: _____ Date: _____

COUNTY SURVEYOR

COUNTY SURVEYOR'S - SECTION CORNER TIES

SECTION	TOWNSHIP	RANGE	BOOK	PAGE	ELEVATION	UC ZONE	STATE PLANE COORD	LATITUDE	LONGITUDE
25	18N	7E					X=	Y=	




NORTH
SCALE 1" = 40'
SHEET 1 OF 2 SHEETS

PK Nail 1' up on the Northwest
Side of 6" x 6" wood corner post

Tied by: L.P.: BAN Date: 1/17/95 (2:10 P.M.)
Drawn by: BAN Date: 1/18/95 (9:30 A.M.)
Checked by: Date:

DESCRIPTION OF MONUMENT

3/4" Iron pipe flush with asphalt
pavement, set by L.P.: BAN on 1/17/95 over
cornerstone 18" below the surface of
asphalt pavement

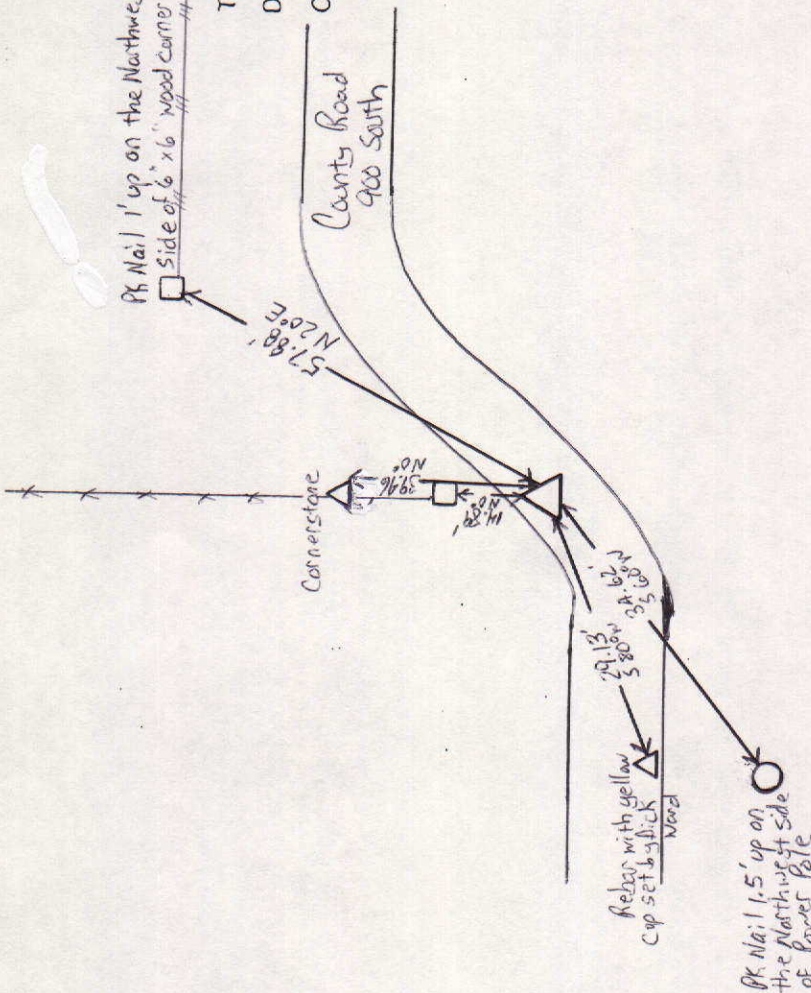

Approved

Date:

COUNTY SURVEYOR

COUNTY SURVEYOR'S - SECTION CORNER TIES

SECTION	TOWNSHIP	RANGE	BOOK	PAGE	ELEVATION	UC ZONE	STATE PLANE COORD	LATITUDE	LONGITUDE
25	18N	7E	7	4A			X=	Y=	



NORTH

SCALE 1" = 40'

SHEET ___ OF ___ SHEETS

Tied by: L.P.: JB Date: 7/10/95



Drawn by: BAW Date: 8/14/95

Checked by: _____ Date: _____

DESCRIPTION OF MONUMENT

County Road 900 South

County Road 50 West

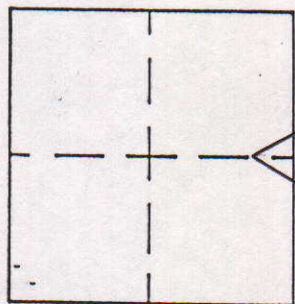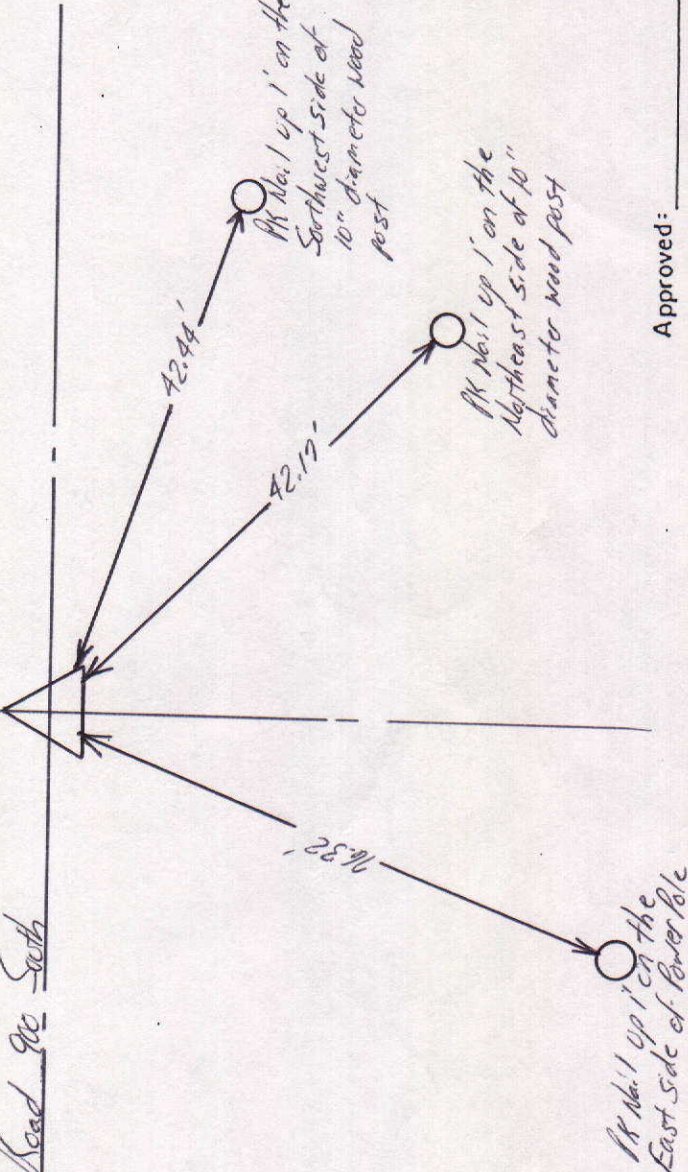

MARKER LOCATION

Approved: _____

Date: _____

COUNTY SURVEYOR

COUNTY SURVEYOR'S - SECTION CORNER TIES

SECTION	TOWNSHIP	RANGE	BOOK	PAGE	ELEVATION	UC ZONE	STATE PLANE COORD	LATITUDE	LONGITUDE
25	18N	7E				X=	Y=		



NORTH

SCALE 1" = 40'

SHEET ___ OF ___ SHEETS


Tied by: L.P. i. BAN Date: 3/13/95 (1:00 PM)

Drawn by: BAN Date: 3/13/95 (3:45 PM)

Checked by: _____ Date: _____

DESCRIPTION OF MONUMENT

RR spike flush with surface of asphalt Road over cornerstone 18" below surface of asphalt Road; 4.79' North of RR Spike set by John Marship

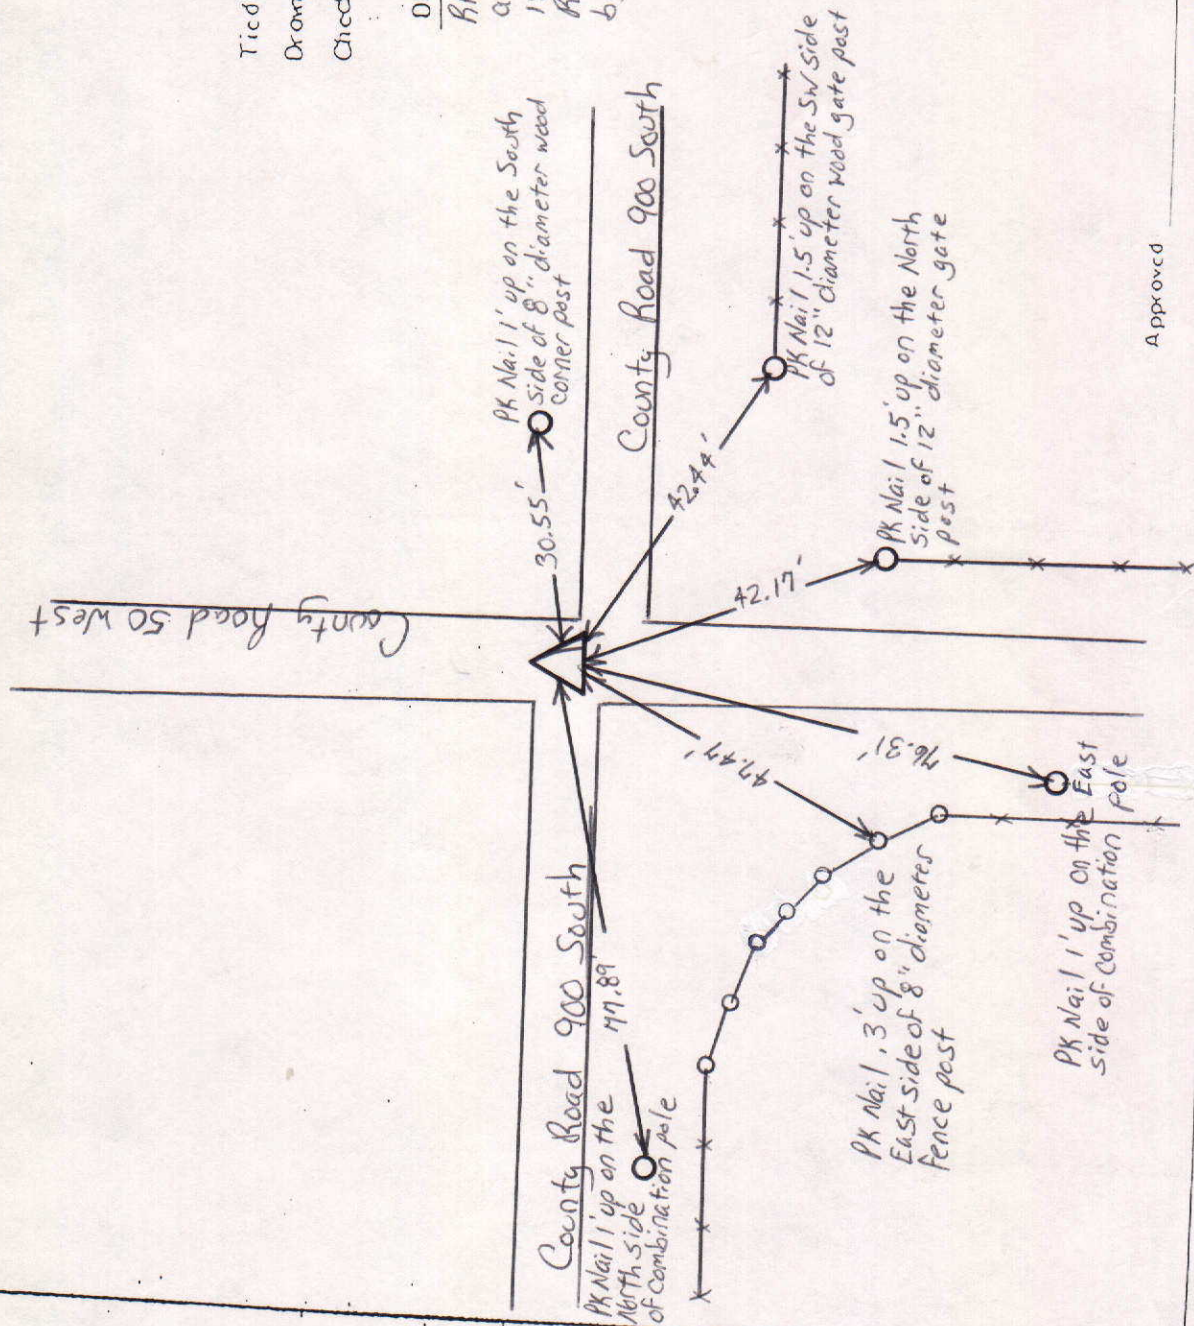

Approved

Date: _____

COUNTY SURVEYOR

COUNTY SURVEYOR'S - SECTION CORNER TIES

SECTION	TOWNSHIP	RANGE	BOOK	PAGE	ELEVATION	UC ZONE	STATE PLANE COORD	LATITUDE	LONGITUDE
25	18N	7E					X=	Y=	

SW corner of 6" concrete
Base of Fence Post




Tied by: Lee Miller Surveying Date: 3/16/92
 Drawn by: Spill, Target, Mitchell Date: 1/9/96
 Checked by: _____ Date: _____

DESCRIPTION OF MONUMENT


Chiseled "1" in stone 1' deep with
 Iron Rod placed over stone; stone falls
 1' 2" East of Split of Fence Lines
 Point is a Partition Stone

SW corner of 6" concrete
Base of Fence Post

NW corner of 6" concrete Base
Fence Post

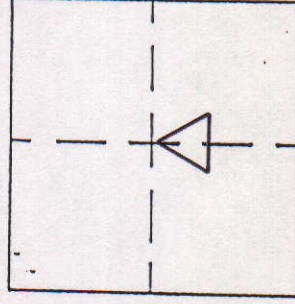

MARKER LOCATION

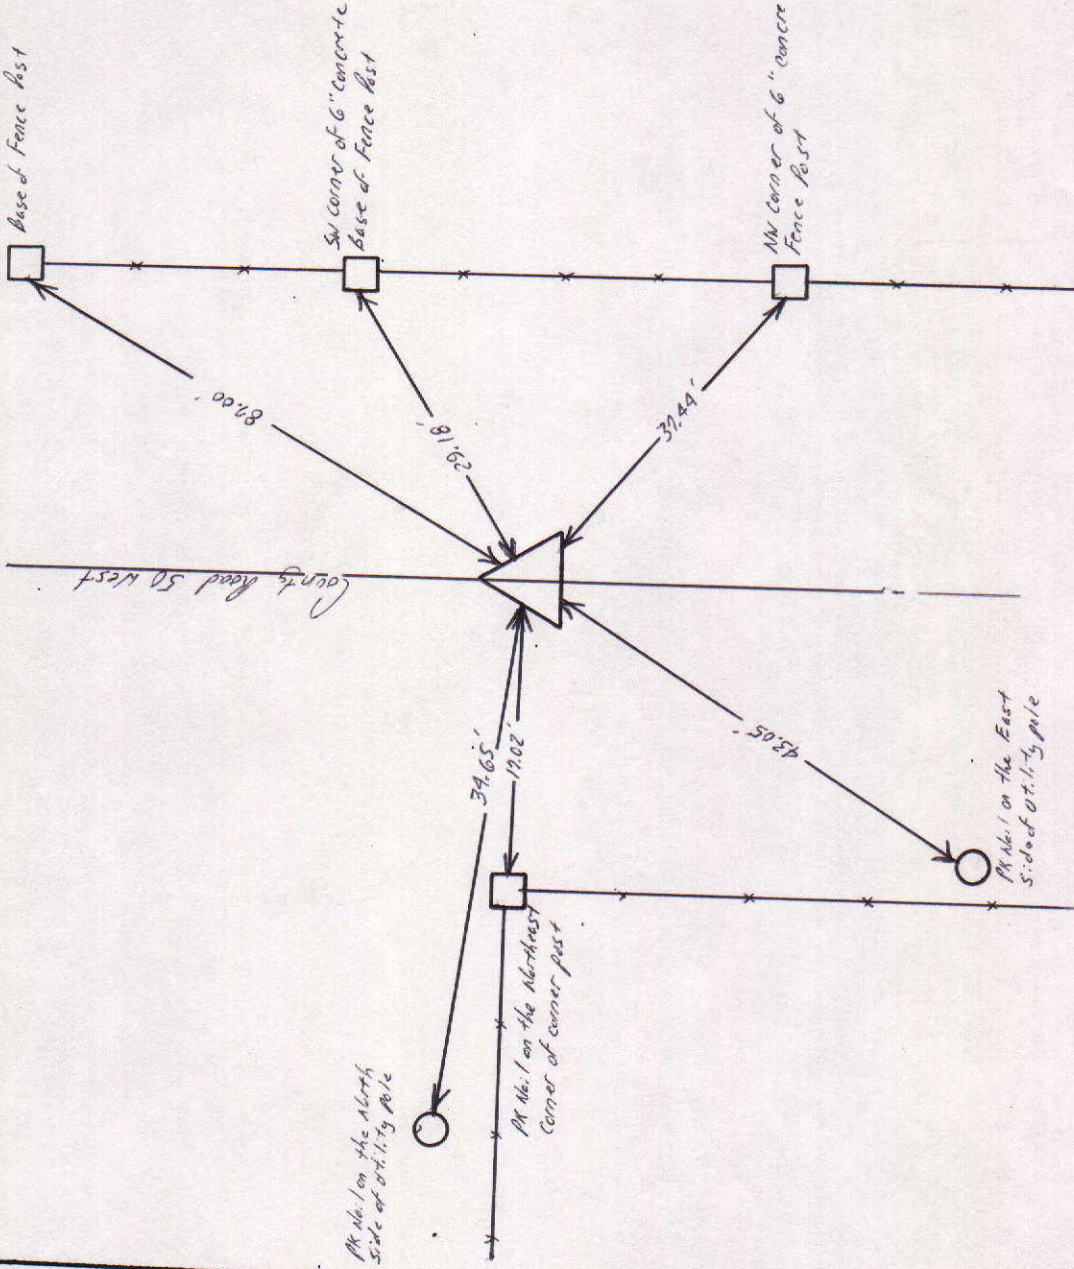

Approved: _____

Date: _____

COUNTY SURVEYOR

COUNTY SURVEYOR'S - SECTION CORNER TIES

SECTION	TOWNSHIP	RANGE	BOOK	PAGE	ELEVATION	UC ZONE	STATE PLANE COORD	LATITUDE	LONGITUDE
25	18N	7E	7	15B			X=	Y=	



SCALE 1" = 40'

SHEET ___ OF ___ SHEETS



Tied by: LP:JB Date: 7/17/95

Drawn by: BAL Date: 8/21/95

Checked by: _____ Date: _____

DESCRIPTION OF MONUMENT

1/2" Iron Pipe Flush with surface of asphalt Road

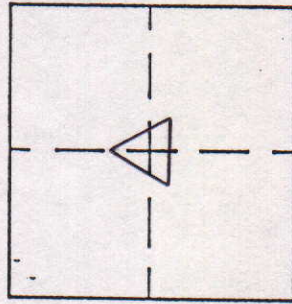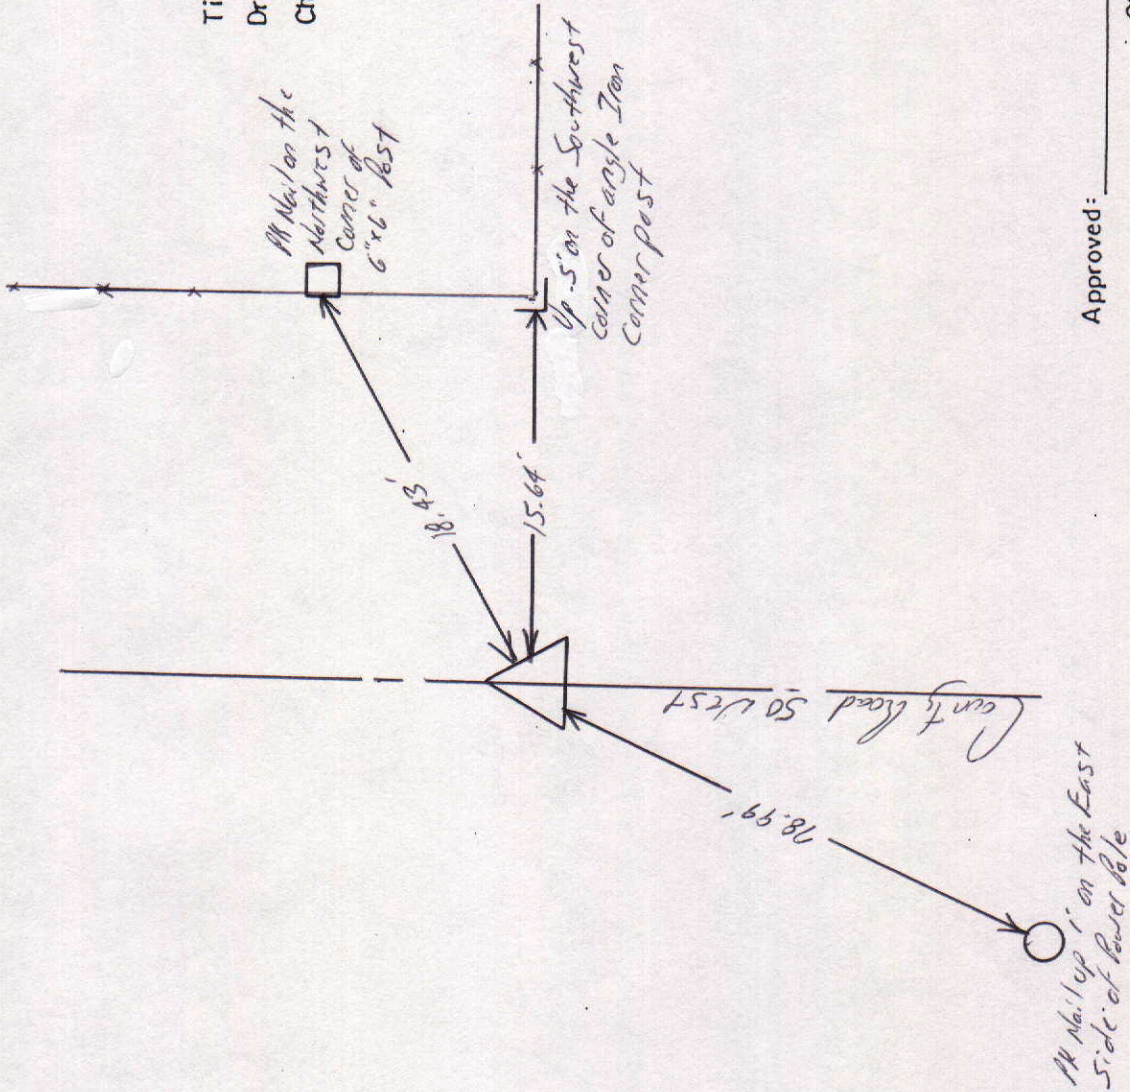


MARKER LOCATION

Approved: _____ Date: _____
COUNTY SURVEYOR

COUNTY SURVEYOR'S - SECTION CORNER TIES

SECTION	TOWNSHIP	RANGE	BOOK	PAGE	ELEVATION	UC ZONE	STATE PLANE COORD	LATITUDE	LONGITUDE
25	18N	7E	7	4B			X= Y=		

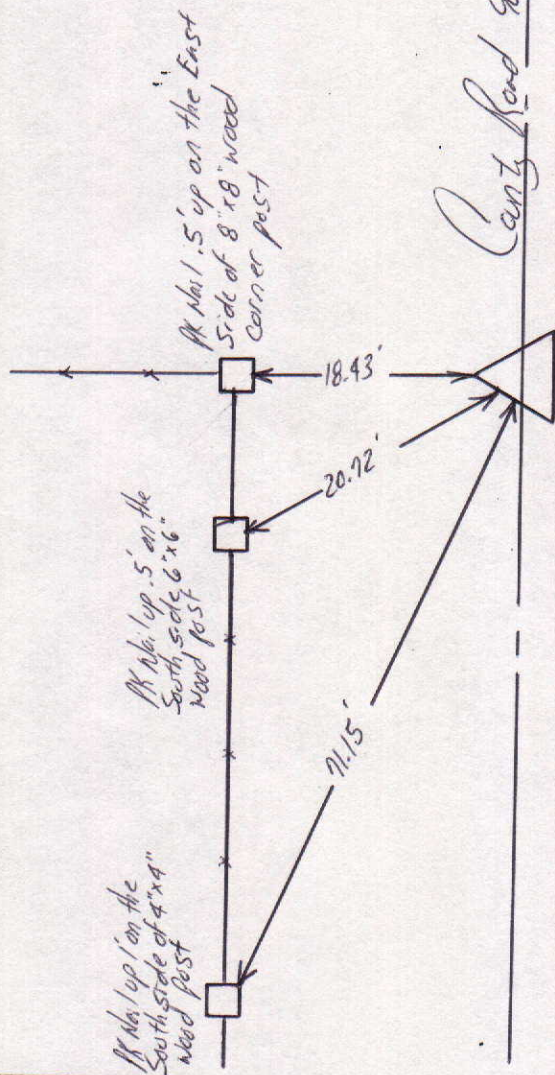

NORTH

SCALE 1" = 40'

SHEET ___ OF ___ SHEETS


Tied by: L.R. JB Date: 7/10/95

Drawn by: BAN Date: 8/14/95

Checked by: _____ Date: _____

DESCRIPTION OF MONUMENT


Railroad Spike Flush with Surface of asphalt Road

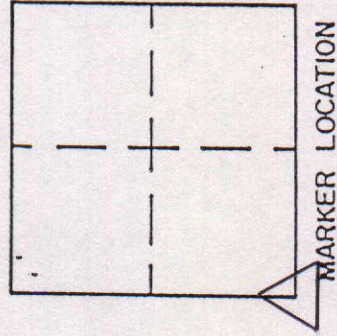

Approved: _____ Date: _____
COUNTY SURVEYOR



COUNTY SURVEYOR
MADISON COUNTY GOVERNMENT CENTER
ANDERSON, INDIANA

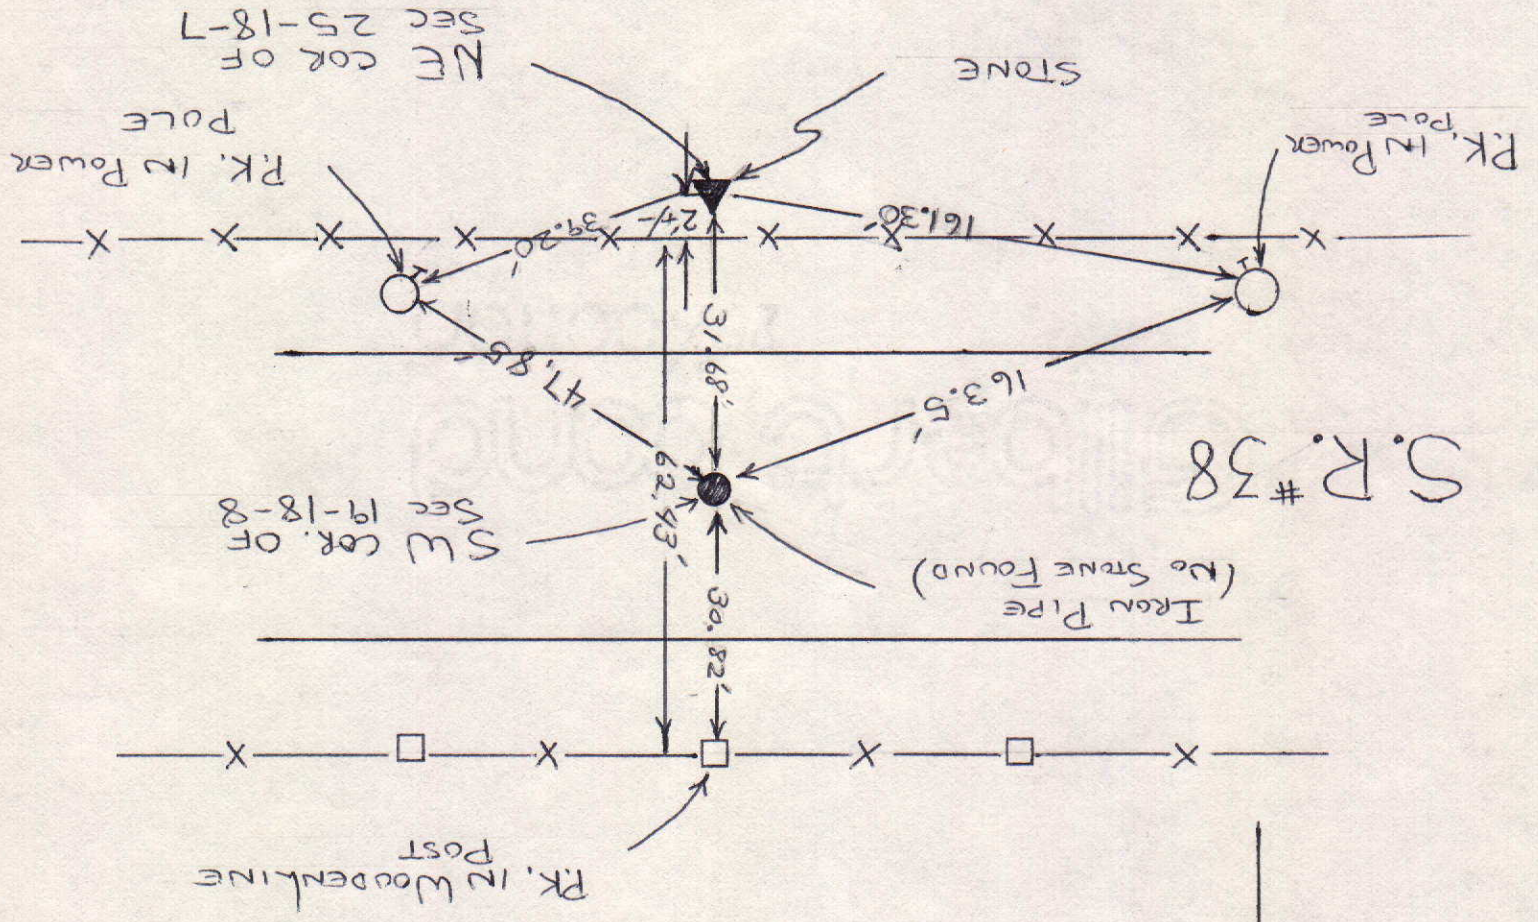

JOHN H. MANSHIP, JR.
PHONE 646-9241