


SEC. 31, TWP. 19N, R.8E.

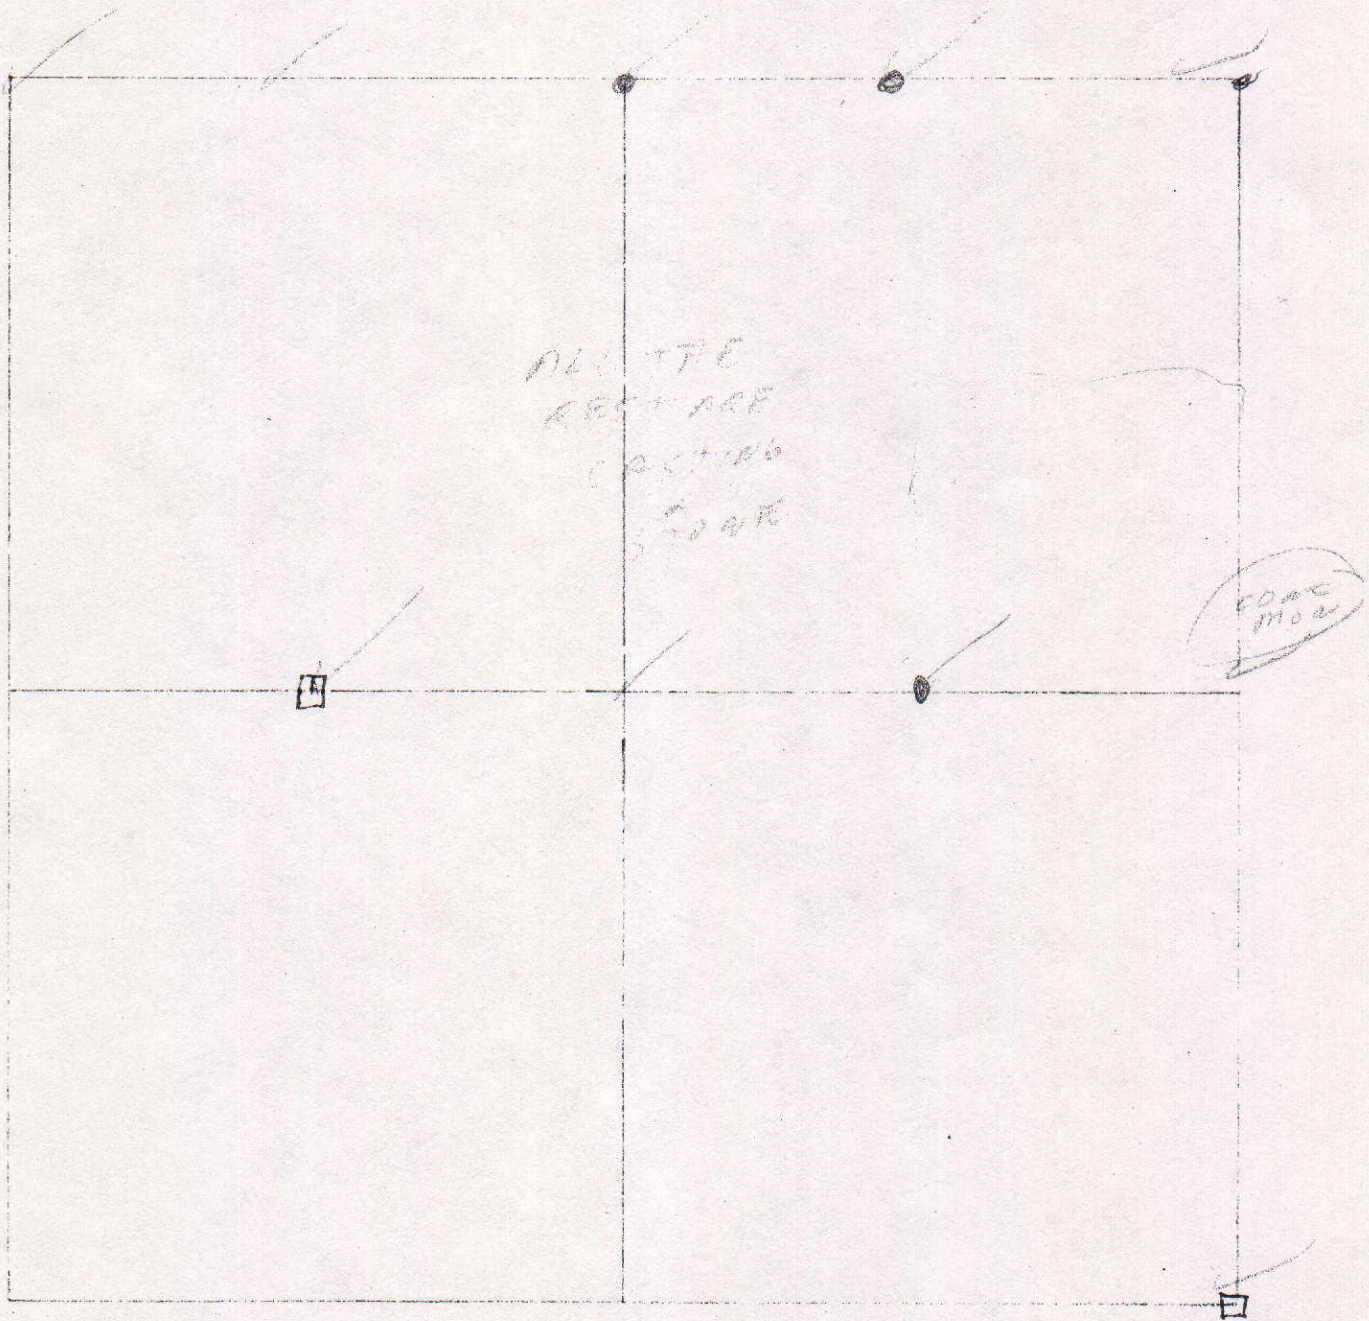

COUNTY SURVEYOR'S - SECTION CORNER TIES

SECTION	TOWNSHIP	RANGE	BOOK	PAGE	ELEVATION	UC ZONE	STATE PLANE COORD	LATITUDE	LONGITUDE
31	19N	8E				North	X= 1950555.17 Y= Easting 326286.99		



NORTH

SCALE 1" = 40'



SHEET ___ OF ___ SHEETS

Tied by: Schneider Eng Date: Dec. 4/13/93

Drawn by: BHW Date: 8/21/95

Checked by: _____ Date: _____

DESCRIPTION OF MONUMENT

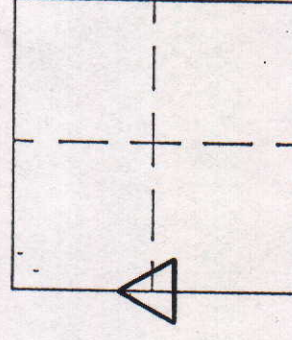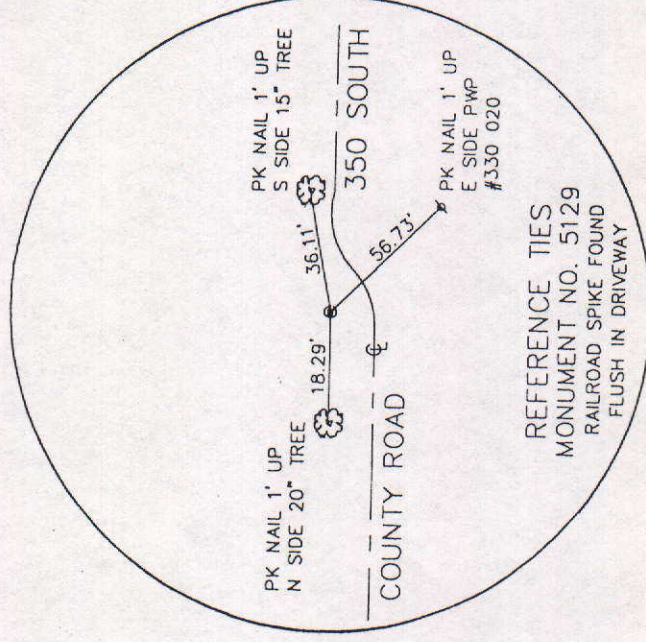

Approved: _____

Date: _____

COUNTY SURVEYOR

COUNTY SURVEYOR'S - SECTION CORNER TIES

SECTION	TOWNSHIP	RANGE	BOOK	PAGE	ELEVATION	UC ZONE	STATE PLANE COORD	LATITUDE	LONGITUDE
31	19N	8E				Nothing	X= 1750555.17 Y= Easting 326286.99		



NORTH

SCALE 1" = 40'



SHEET ___ OF ___ SHEETS

Tied by: Schneider Eng. Date: Dec. 4/13/93

Drawn by: BAN Date: 8/21/95

Checked by: _____ Date: _____

DESCRIPTION OF MONUMENT

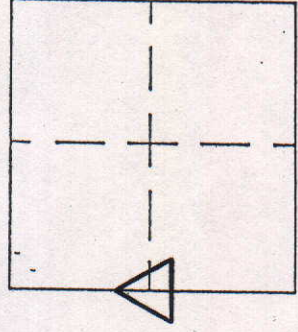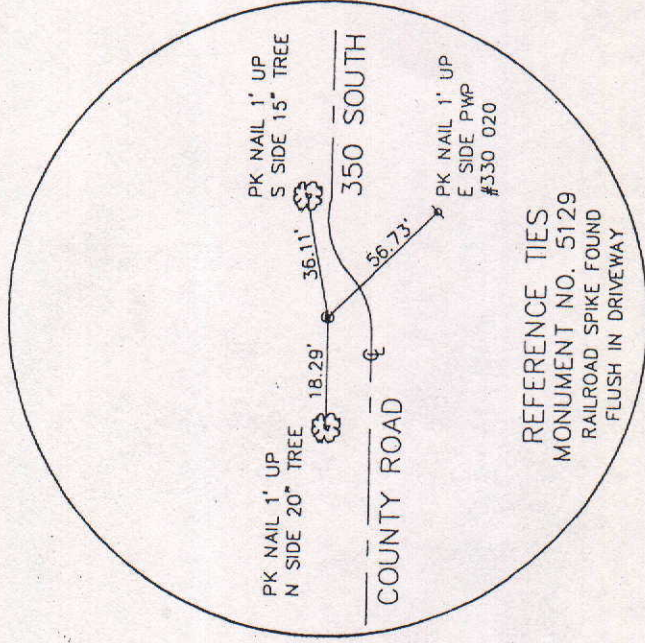

MARKER LOCATION


Approved: _____

Date: _____

COUNTY SURVEYOR

COUNTY SURVEYOR'S - SECTION CORNER TIES


SECTION	TOWNSHIP	RANGE	BOOK	PAGE	ELEVATION	UC ZONE STATE PLANE COORD		LATITUDE	LONGITUDE
31	19 N	8 E	15	13		X=	Y=		

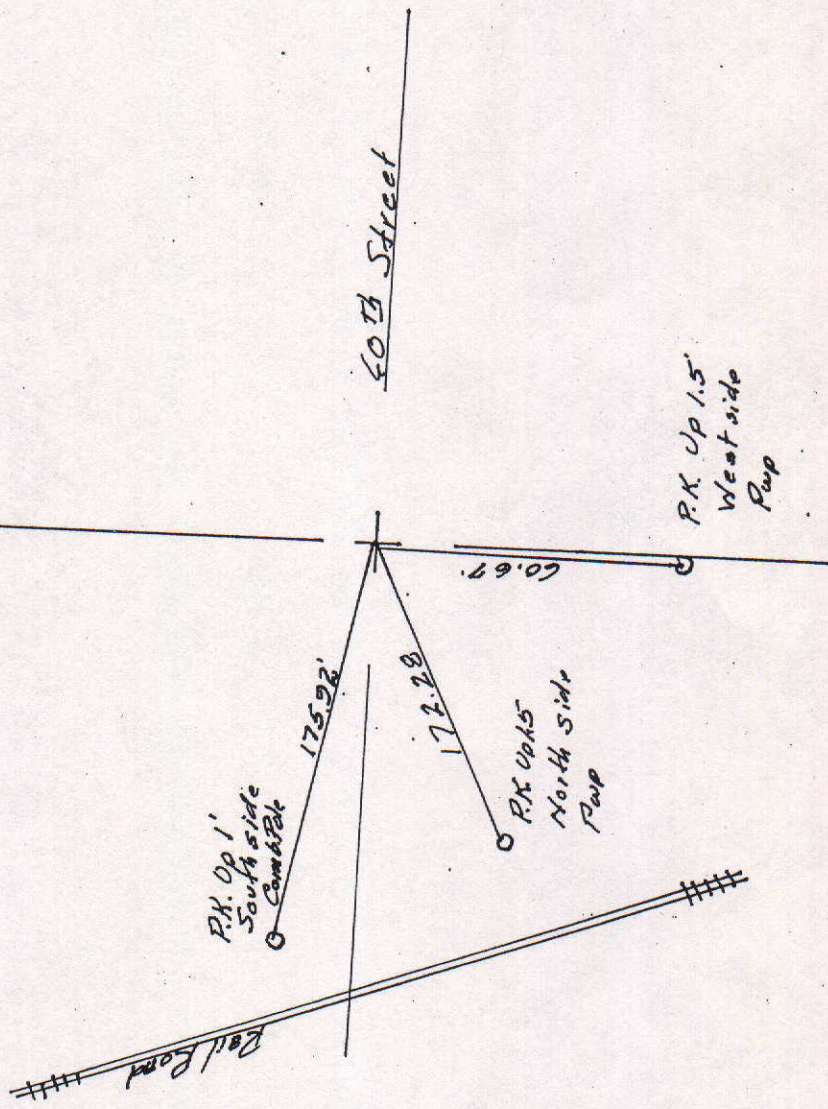

Tied by: LP & B.N. Date: 7-31-96
 Drawn by: LP Date: 8-25-97
 Checked by: _____ Date: _____

DESCRIPTION OF MONUMENT

1" Iron pipe flt with ground
"X" in Concrete upon 11-22-96 L.P.

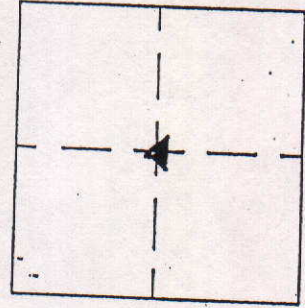

MARKER LOCATION

Approved: _____ Date: _____
 COUNTY SURVEYOR

COUNTY SURVEYOR'S - SECTION CORNER TIES

SECTION	TOWNSHIP	RANGE	BOOK	PAGE	ELEVATION	UC ZONE STATE PLANE COORD		LATITUDE	LONGITUDE
31	19N	8E	4	58		X =	Y =		



SCALE 1" = 40'

SHEET ___ OF ___ SHEETS


Tied by: L.P. CG Date: 6/3/95

Drawn by: BM Date: 6/26/95

Checked by: _____ Date: _____

DESCRIPTION OF MONUMENT

5/8" Rebar with 3M107 Cop Flush with natural ground

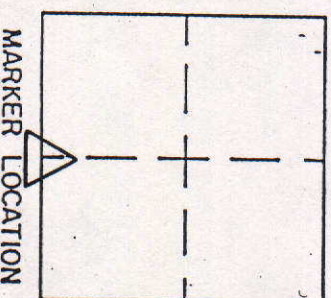

MARKER LOCATION

Brass pin in concrete
flush with surface of
asphalt Road; North
1/4 corner of 6-18U-8E

Columbus Avenue

35.80'

141.72'

5/8" Rebar with 3M107
Cop Flush with natural
ground (Road R.O.W.)

State Road No. 109

Approved: _____

COUNTY SURVEYOR

Date: _____

SECTION	TOWNSHIP	RANGE	BOOK	PAGE	ELEVATION	UC ZONE STATE PLANE COORD	LATITUDE	LONGITUDE
31	19 N	8 E				X = Y =		

COUNTY SURVEYOR'S - SECTION CORNER TIES



SCALE 1" = 40'

SHEET ___ OF ___ SHEETS



Tied by: BAN: LP Date: 1/6/95 (10:20 AM)

Drawn by: BAN Date: 11/9/95 (12:12 P.M.)

Checked by: _____ Date: _____

DESCRIPTION OF MONUMENT

Set a 5/8" Rebar, 1' above ground,
1' East and .3' north of 10" round wood
corner post; established corner by
using Lot 27 of the Shack Addition
Sub-division; set preparing for a survey
of the Fall Creek Township boundary

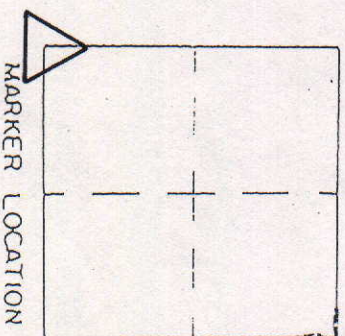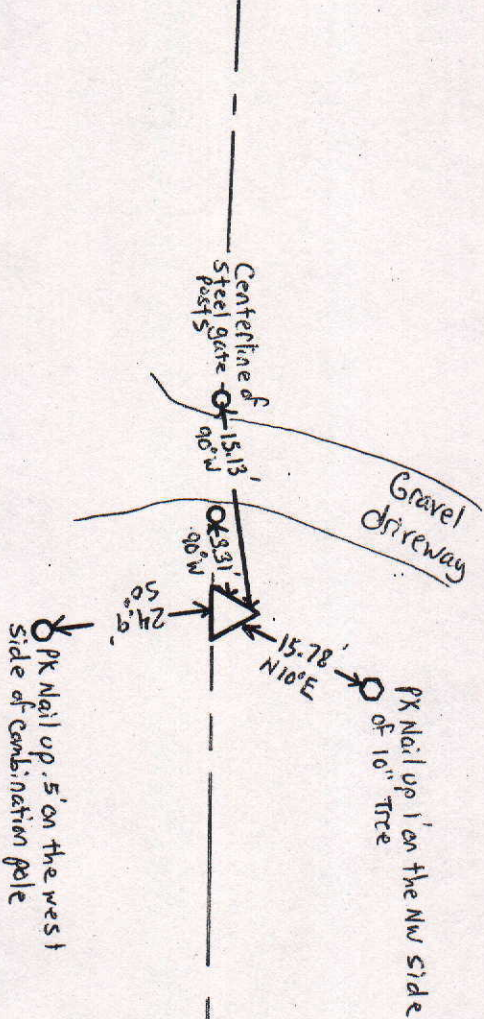

Lot 27 in
Shack Addition
Sub-division

71st St. (50' A.D.N.)


Walnut

Approved:

COUNTY SURVEYOR

Date:

SEC. 31, TWP. 19N, R.8E.

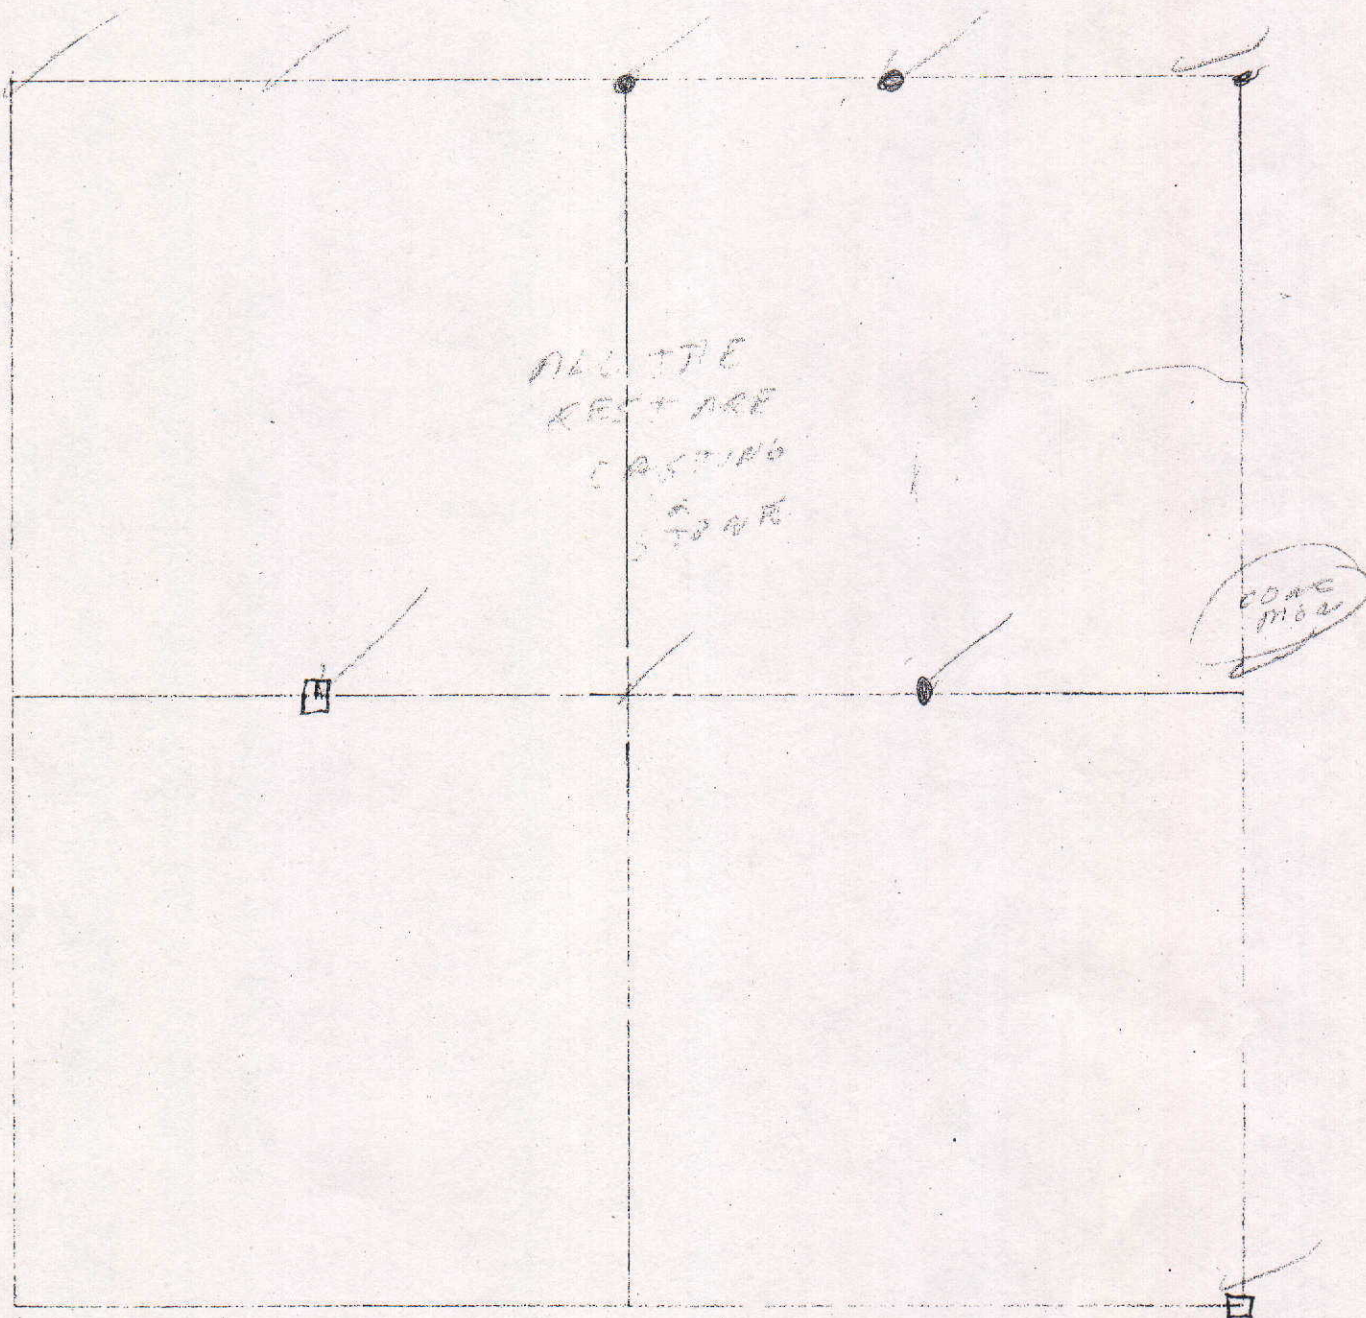

COUNTY SURVEYOR'S - SECTION CORNER TIES



SECTION	TOWNSHIP	RANGE	BOOK	PAGE	ELEVATION	UC ZONE	STATE PLANE COORD	LATITUDE	LONGITUDE
31	19 N	8 E	15	13			X = Y =		



Tied by: LP & B.N. Date: 7-31-96
Drawn by: LP Date: 8-25-97
Checked by: _____ Date: _____

DESCRIPTION OF MONUMENT

1" Iron pipe fixed with ground
4" in Concret. Spwn 11-22-96 L.R.

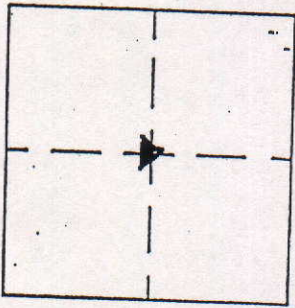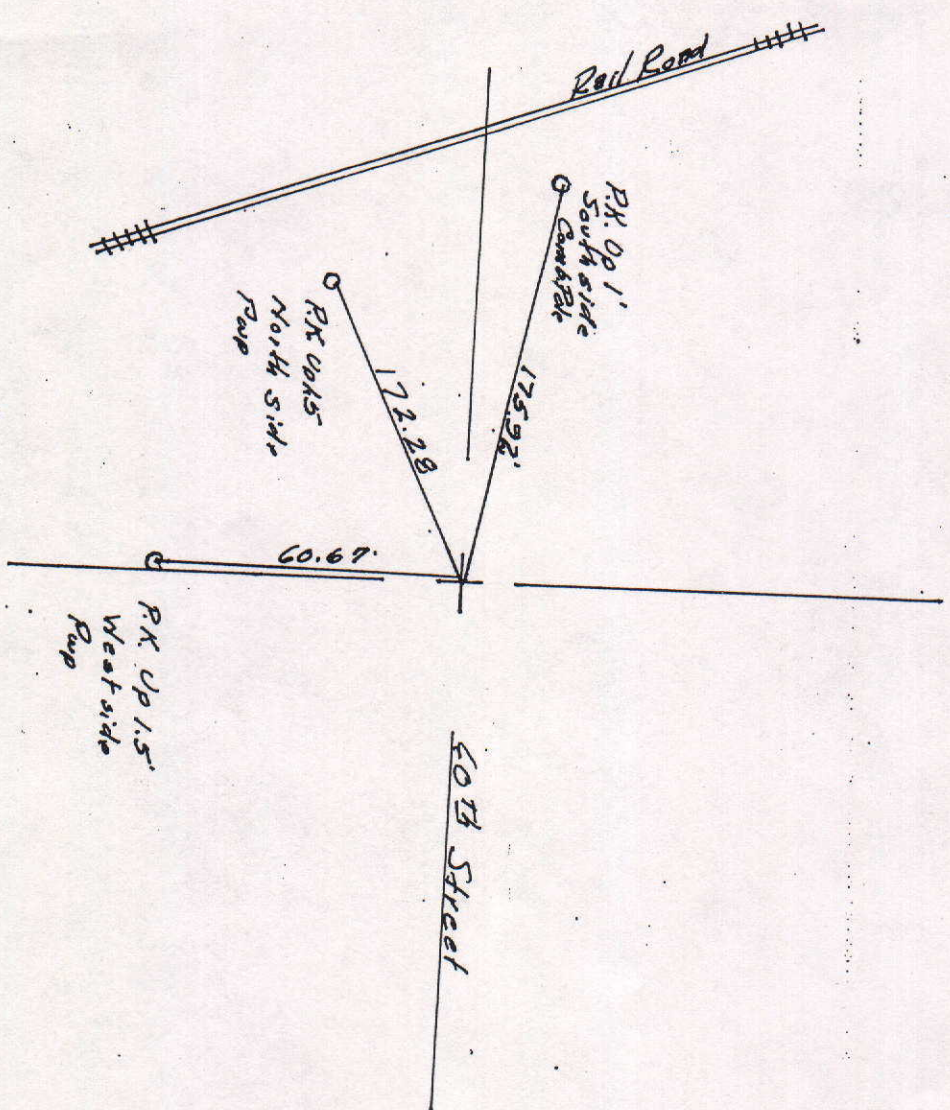

MARKER LOCATION

Approved: _____ Date: _____
COUNTY SURVEYOR

COUNTY SURVEYOR'S - SECTION CORNER TIES								
SECTION	TOWNSHIP	RANGE	BOOK	PAGE	ELEVATION	UC ZONE STATE PLANE COORD	LATITUDE	LONGITUDE
31	19N	8E	4	58		X =	Y =	

SCALE 1" = 40'



SHEET ___ OF ___ SHEETS

Tied by: L.R. CG Date: 6/5/95

Drawn by: MAN Date: 6/26/95

Checked by: _____ Date: _____

DESCRIPTION OF MONUMENT
5/8" Rebar with M107 Cop. Flash
with natural ground

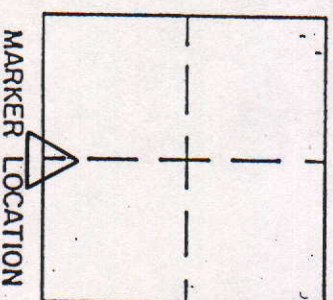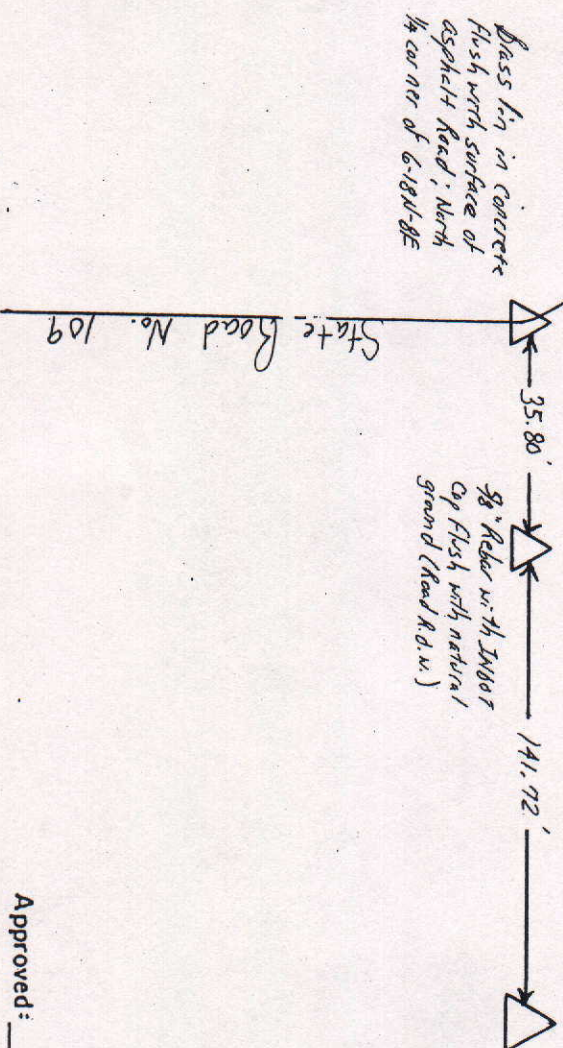

Approved: _____ Date: _____
COUNTY SURVEYOR

COUNTY SURVEYOR'S - SECTION CORNER TIES									
SECTION	TOWNSHIP	RANGE	BOOK	PAGE	ELEVATION	UC ZONE STATE PLANE COORD		LATITUDE	LONGITUDE
31	19 N	8 E				X =	Y =		






NORTH
SCALE 1" = 40'

SHEET ___ OF ___ SHEETS

Tied by: BAN:LP Date: 11/6/95 (10:20AM)
 Drawn by: BAN Date: 11/9/95 (12:12PM)
 Checked by: _____ Date: _____

DESCRIPTION OF MONUMENT

Set a 5/8" Rebar, 1' above ground, 1' East and .3' North of 10" round wood corner post; established corner by using Lot 27 of the Shack Addition Sub-division; set preparing for a survey of the Fall Creek Township boundary

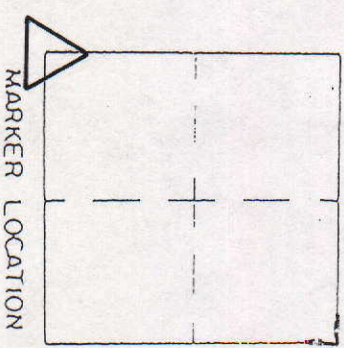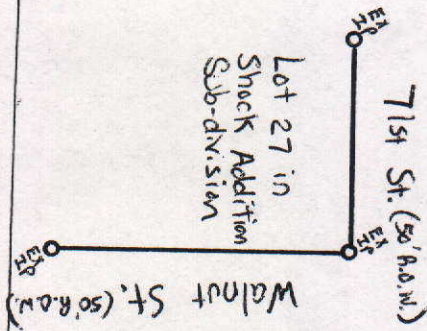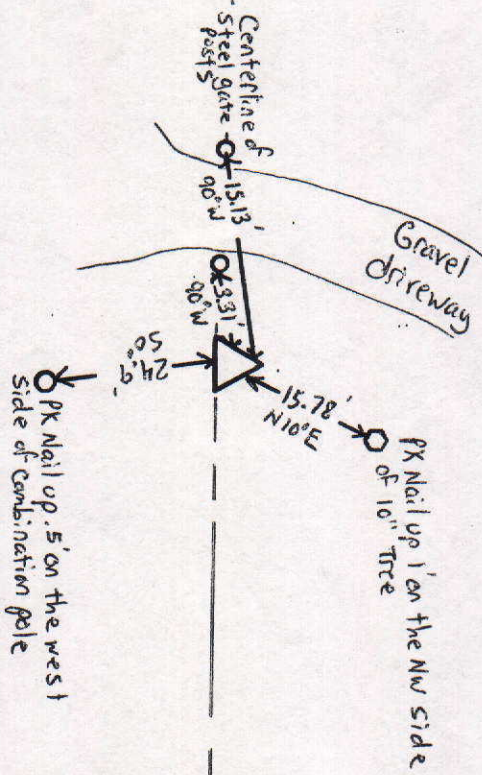

Approved: _____ Date: _____
 COUNTY SURVEYOR