



SEC. 21, TWP. 18 N, R. 6 E.

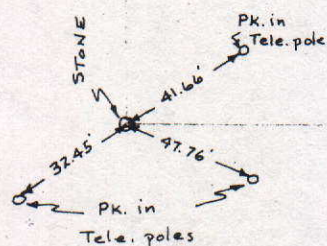

COUNTY SURVEYOR'S - SECTION CORNER TIES

SECTION	TOWNSHIP	RANGE	BOOK	PAGE	ELEVATION	UC ZONE	STATE PLANE COORD	LATITUDE	LONGITUDE
21	18N	6E	9	18A			X= Y=		

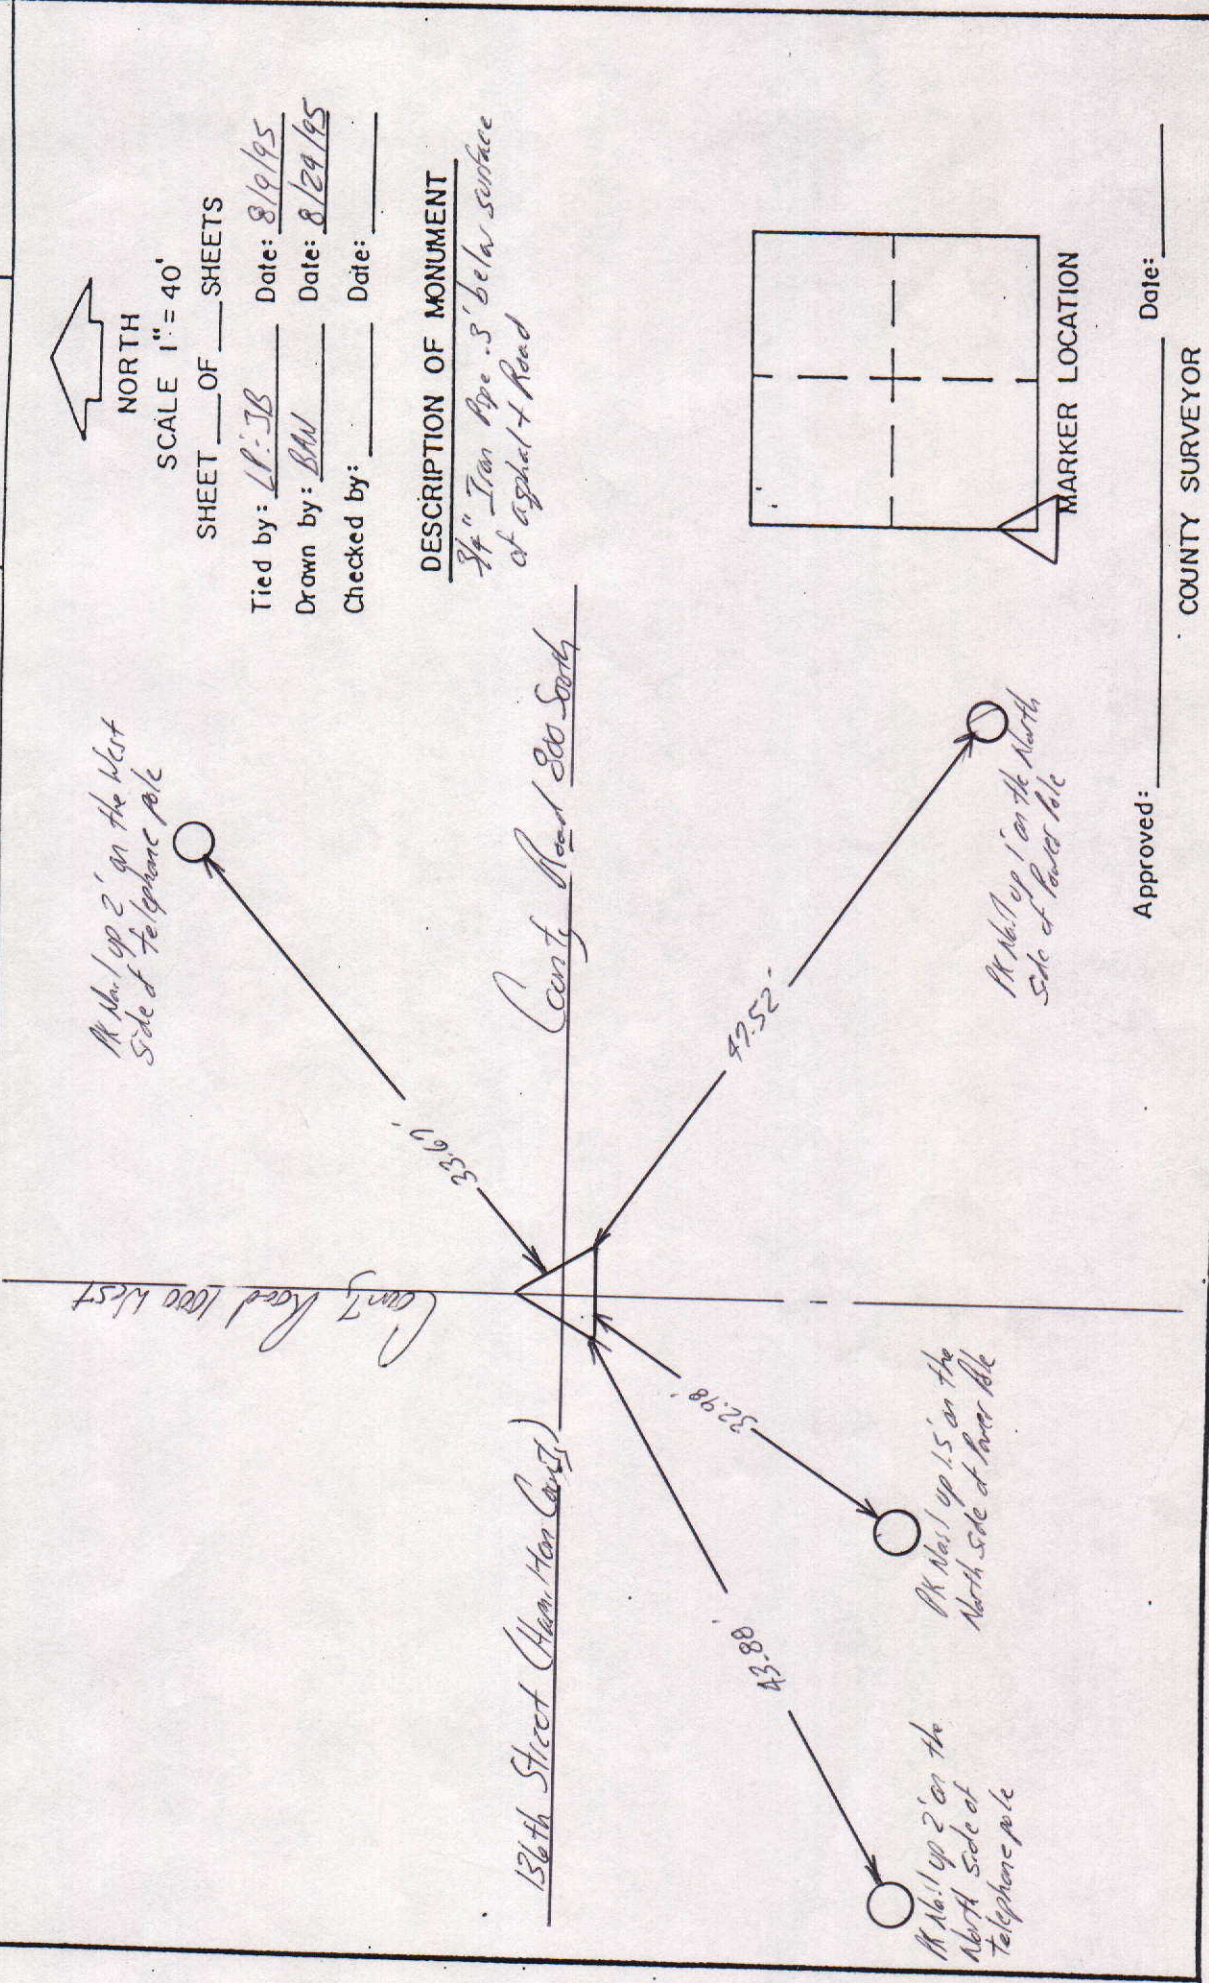

COUNTY SURVEYOR'S - SECTION CORNER TIES

SECTION	TOWNSHIP	RANGE	BOOK	PAGE	ELEVATION	UC ZONE	STATE PLANE COORD	LATITUDE	LONGITUDE
21	18N	6E	10	5A			X=	Y=	

AK No. 1 up .5' on the West
side of 4" Square fence post



NORTH

SCALE 1" = 40'

SHEET ___ OF ___ SHEETS



Tied by: LP:JB Date: 8/14/95

Drawn by: BAN Date: 8/25/95

Checked by: _____ Date: _____

DESCRIPTION OF MONUMENT

Chiseled "x" in stone flush with
surface of gravel road; 34" Bx14"
Southwest of stone .25'

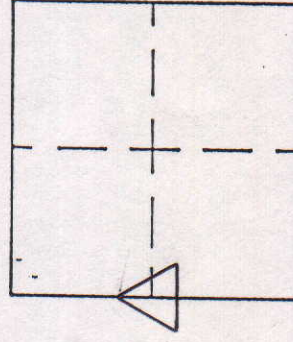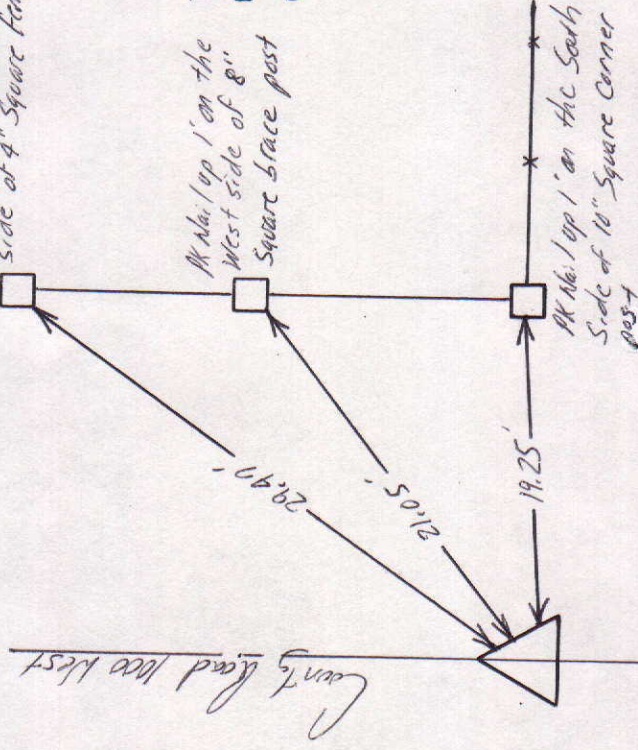

MARKER LOCATION

Approved: _____

Date: _____

COUNTY SURVEYOR

SECTION CORNER REFERENCE


SECTION 21 TOWNSHIP 18 N RANGE 6 E
(Description of Corner Location) S. W. CORNER SECTION 21

GREEN TWP.,
MADISON COUNTY, INDIANA


COORDINATES

- ☐ NAD '83 IN E. ZONE
☐ NAD '83 IN W. ZONE
☒ LOCAL GRID

Units: FEET
Pt.#: _____
N: _____
E: _____

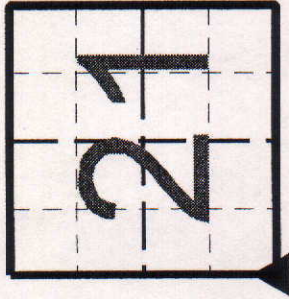


TYPE OF MON.: 1" IRON PIPE
DEPTH: ± 0.90'
UNCERTAINTY:
BY: FROM COUNTY RECORDS
DATE: 7-11-05
DES.NO.: 0401097

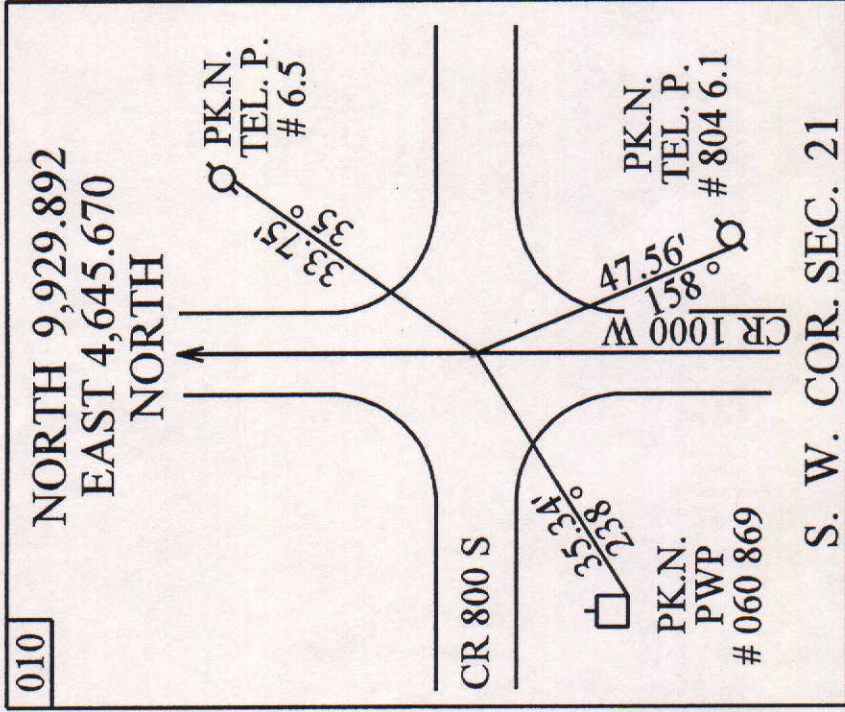

SECTION CORNER REFERENCE

SECTION 21 TOWNSHIP 18 N RANGE 6 E
(Description of Corner Location) W. 1/4 CORNER SECTION 21

GREEN TWP.,
MADISON COUNTY, INDIANA

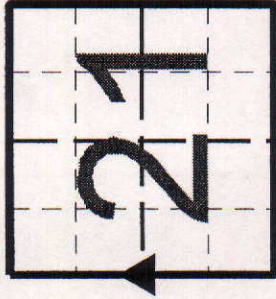


COORDINATES

- ☐ NAD '83 IN E. ZONE
☐ NAD '83 IN W. ZONE
☒ LOCAL GRID

Units: FEET
Pt.#: _____
N: _____
E: _____

TYPE OF MON.: X CUT IN STONE
DEPTH: FLUSH $\pm$ 0.00
UNCERTAINTY:
BY: FROM COUNTY RECORDS
DATE: 7-11-05
DES.NO.: 0401097

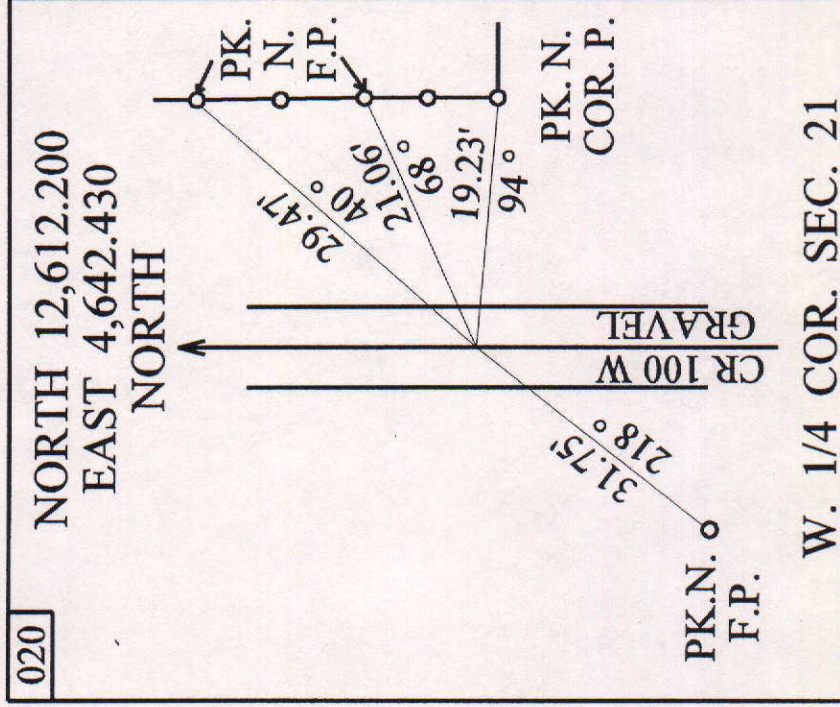


W. 1/4 COR. SEC. 21

SECTION CORNER REFERENCE

SECTION 21 TOWNSHIP 18 N RANGE 6 E
 (Description of Corner Location) NORTH WEST CORNER SECTION 21


GREEN TWP.,
MADISON COUNTY, INDIANA

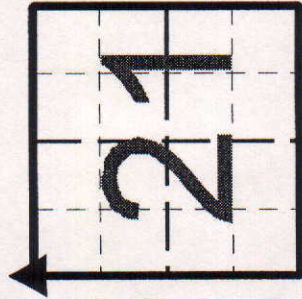

COORDINATES
☐ NAD '83 IN E. ZONE
☐ NAD '83 IN W. ZONE
☒ LOCAL GRID
 Units: FEET
 Pt.#: _____
 N: _____
 E: _____

TYPE OF MON.: HARRISON MARKER
 DEPTH: FLUSH
 UNCERTAINTY: _____
 BY: FROM COUNTY RECORDS
 DATE: 7-11-05
 DES.NO.: 0401097

STATE FORM 40180 (R2/2-04)

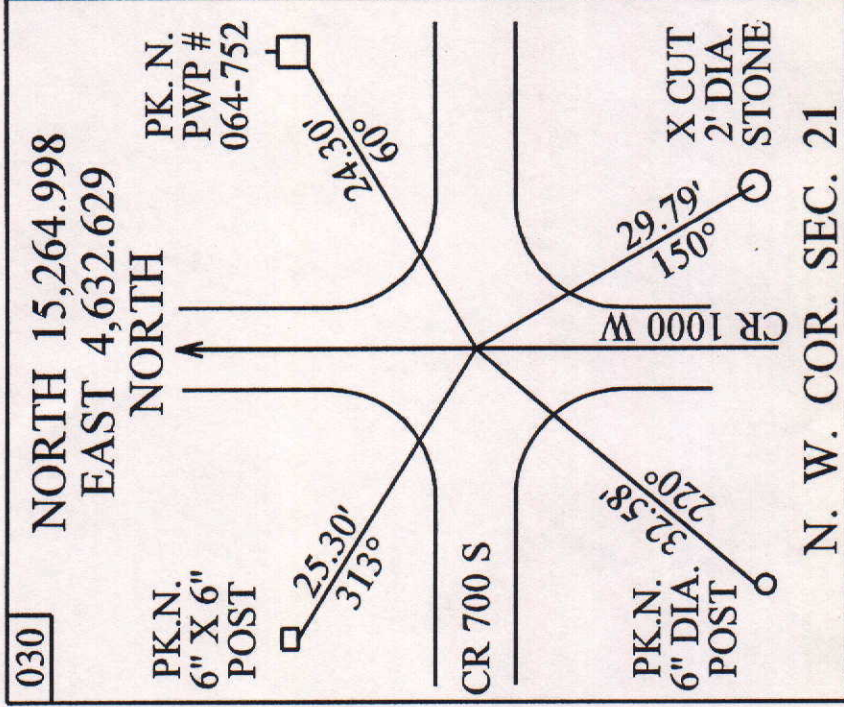

SECTION CORNER REFERENCE

SECTION 21 TOWNSHIP 18 N RANGE 6 E
 (Description of Corner Location) NORTH 1/4 CORNER SECTION 21


GREEN TWP.,
MADISON COUNTY, INDIANA



21

COORDINATES
☐ NAD '83 IN E. ZONE
☐ NAD '83 IN W. ZONE
☒ LOCAL GRID
 Units: FEET
 Pt.#: _____
 N: _____
 E: _____

TYPE OF MON.: STONE FOUND
 DEPTH: ± 0.00 FLUSH
 UNCERTAINTY:
 BY: FROM COUNTY RECORDS
 DATE: 7-11-05
 DES.NO.: 0401097

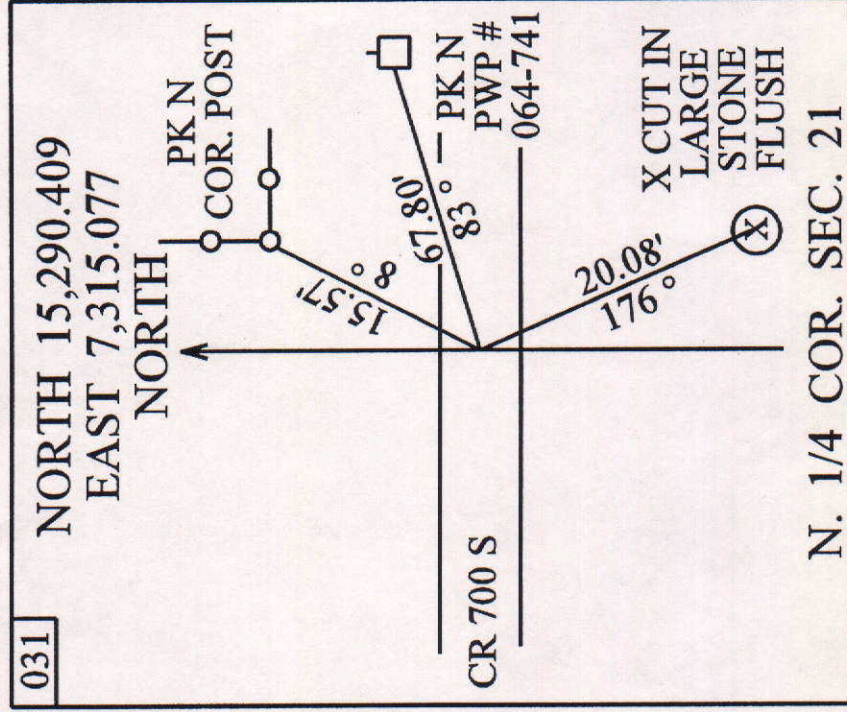

SECTION CORNER REFERENCE

SECTION 21 TOWNSHIP 18 N RANGE 6 E
(Description of Corner Location) NORTH 1/4 COR. NORTH EAST COR. SECTION 21


GREEN TWP.,
MADISON COUNTY, INDIANA

21

COORDINATES
☐ NAD '83 IN E. ZONE
☐ NAD '83 IN W. ZONE
☒ LOCAL GRID
Units: FEET
Pt.#:
N:
E:

TYPE OF MON.: 1" IRON PIPE
DEPTH: ± 2" DEEP
UNCERTAINTY:
BY: FIELD RESEARCH
DATE: 7-21-05
DES.NO.: 0401097

STATE FORM 40180 (R2/2-04)

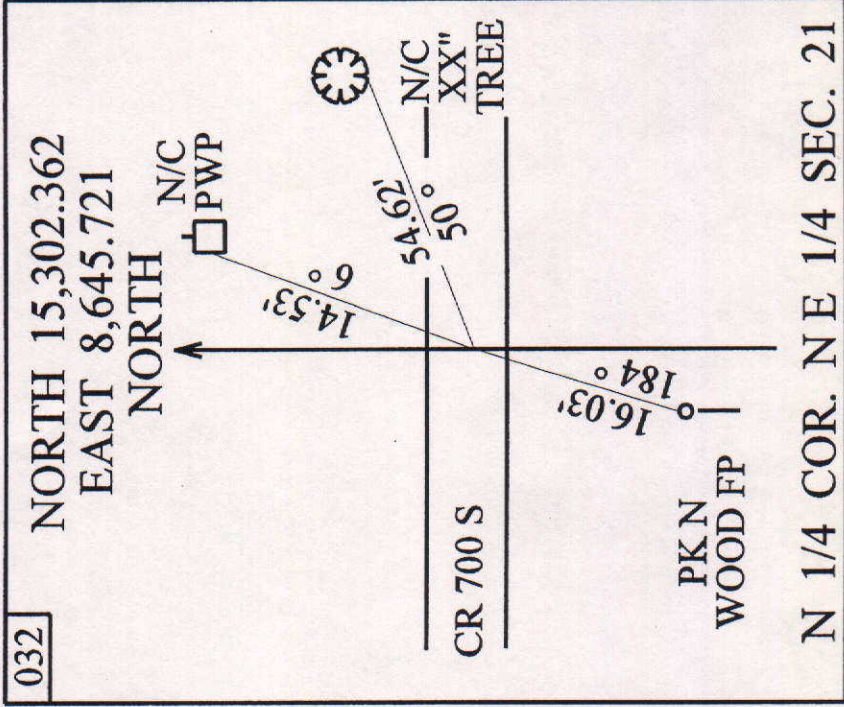

SECTION CORNER REFERENCE


SECTION 21 TOWNSHIP 18 N RANGE 6 E
(Description of Corner Location) CENTER SECTION 21

GREEN TWP.,
MADISON COUNTY, INDIANA

COORDINATES

- ☐ NAD '83 IN E. ZONE
☐ NAD '83 IN W. ZONE
☒ LOCAL GRID

Units: FEET
Pt.#: _____
N: _____
E: _____

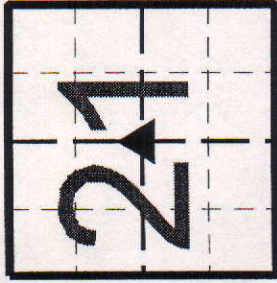

TYPE OF MON.: WOOD POST
DEPTH: _____
UNCERTAINTY: _____
BY: FIELD RESEARCH
DATE: 7-11-05
DES.NO.: 0401097

