


SEC.30, TWP.22N., R.8E.

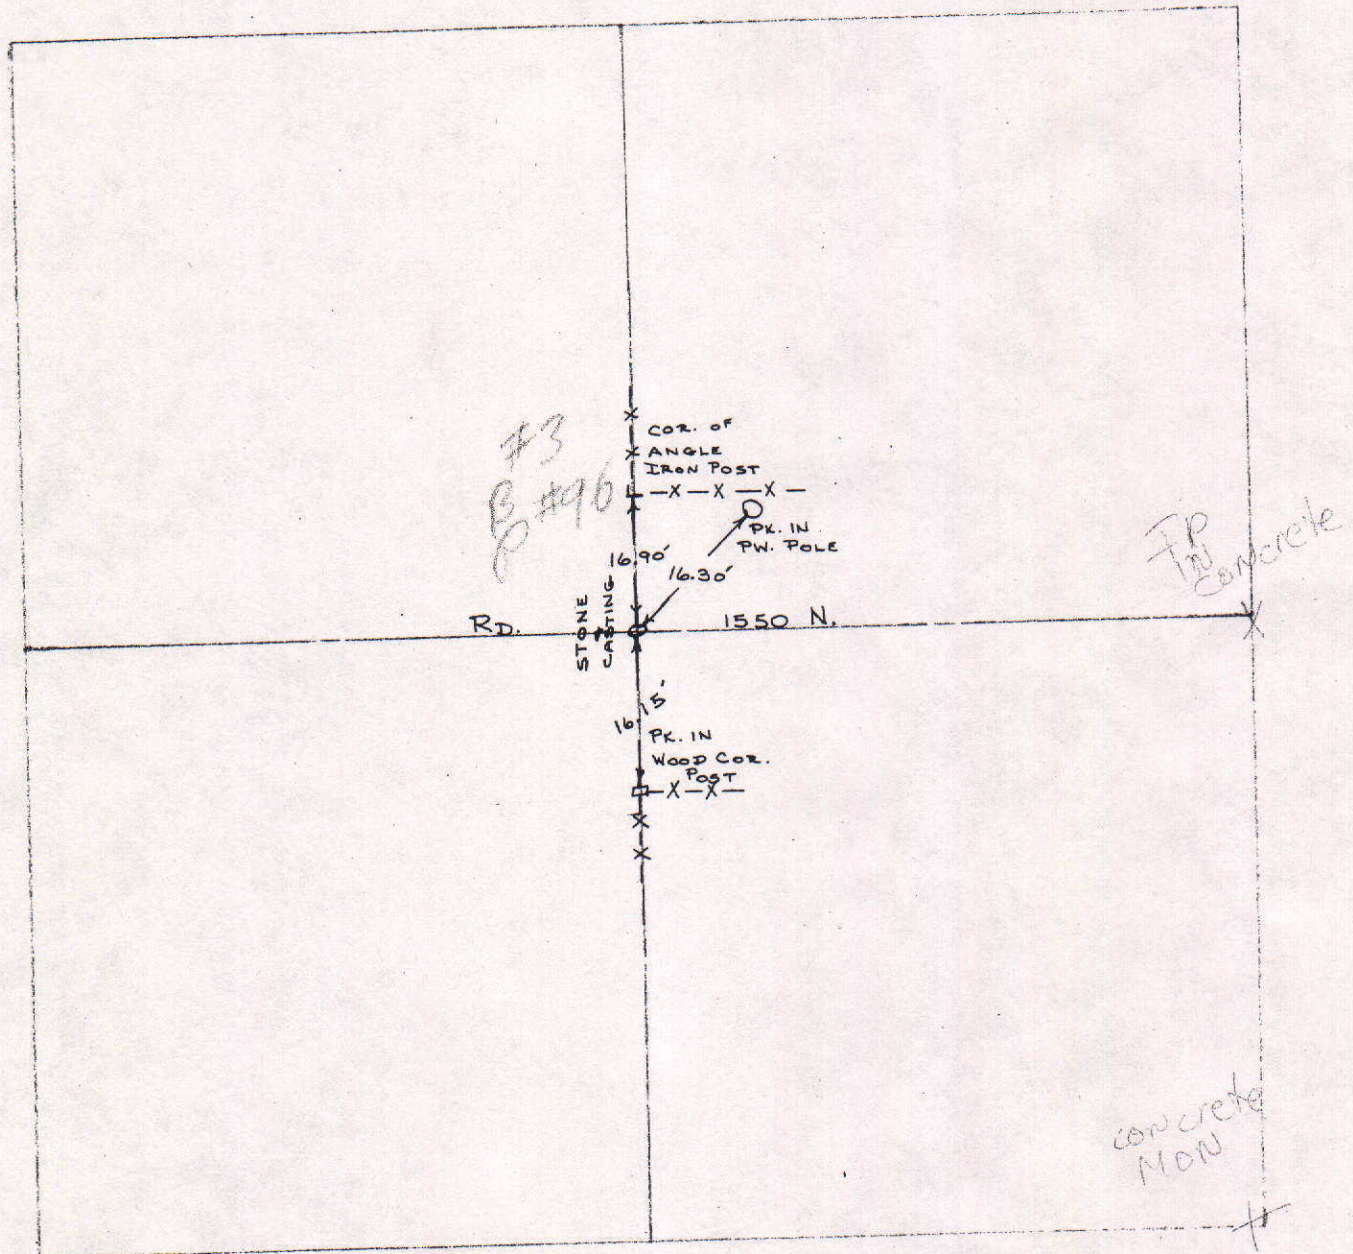

5.14.2

COUNTY SURVEYOR'S - SECTION CORNER TIES

SECTION	TOWNSHIP	RANGE	BOOK	PAGE	ELEVATION	UC ZONE	STATE PLANE COORD	LATITUDE	LONGITUDE
30	22N	8E				X=	Y=		





NORTH
SCALE 1" = 40'

SHEET ___ OF ___ SHEETS

Tied by: _____ Date: _____
 Drawn by: L.P. Date: 12-2-94
 Checked by: _____ Date: _____

DESCRIPTION OF MONUMENT

1" Iron Pipe in concrete block with Asphalt Pavement

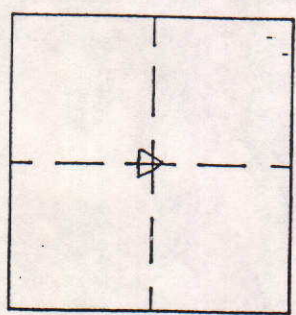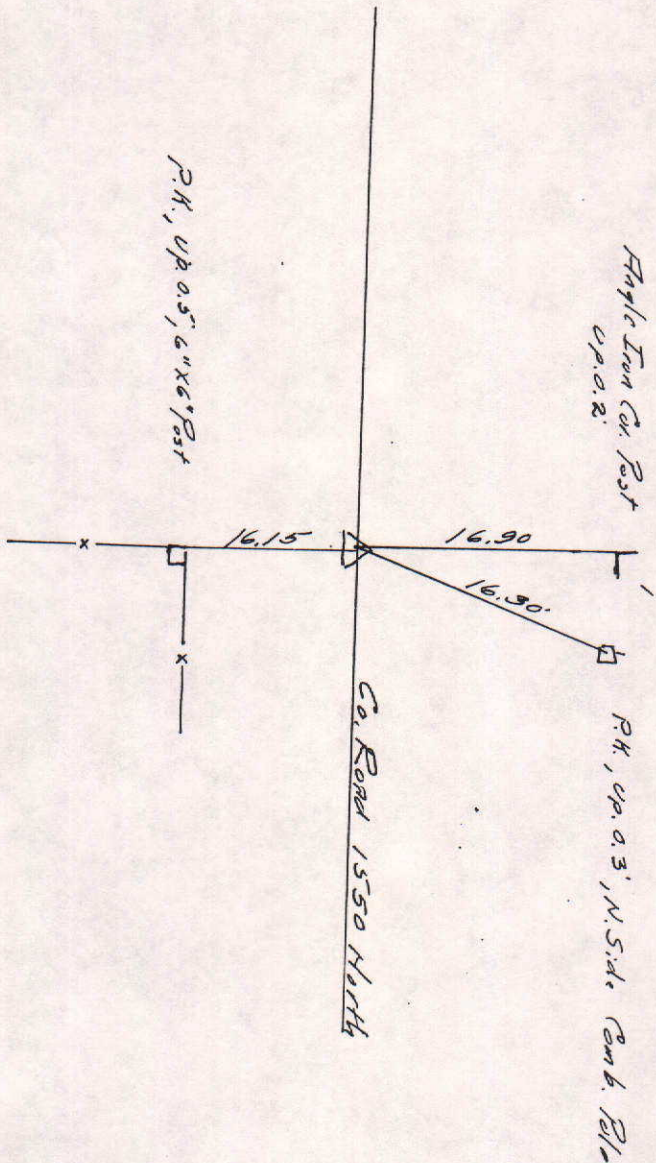

MARKER LOCATION

Approved: _____ Date: _____
 COUNTY SURVEYOR