



SEC. 32, TWP. 19N, R. 7 E.

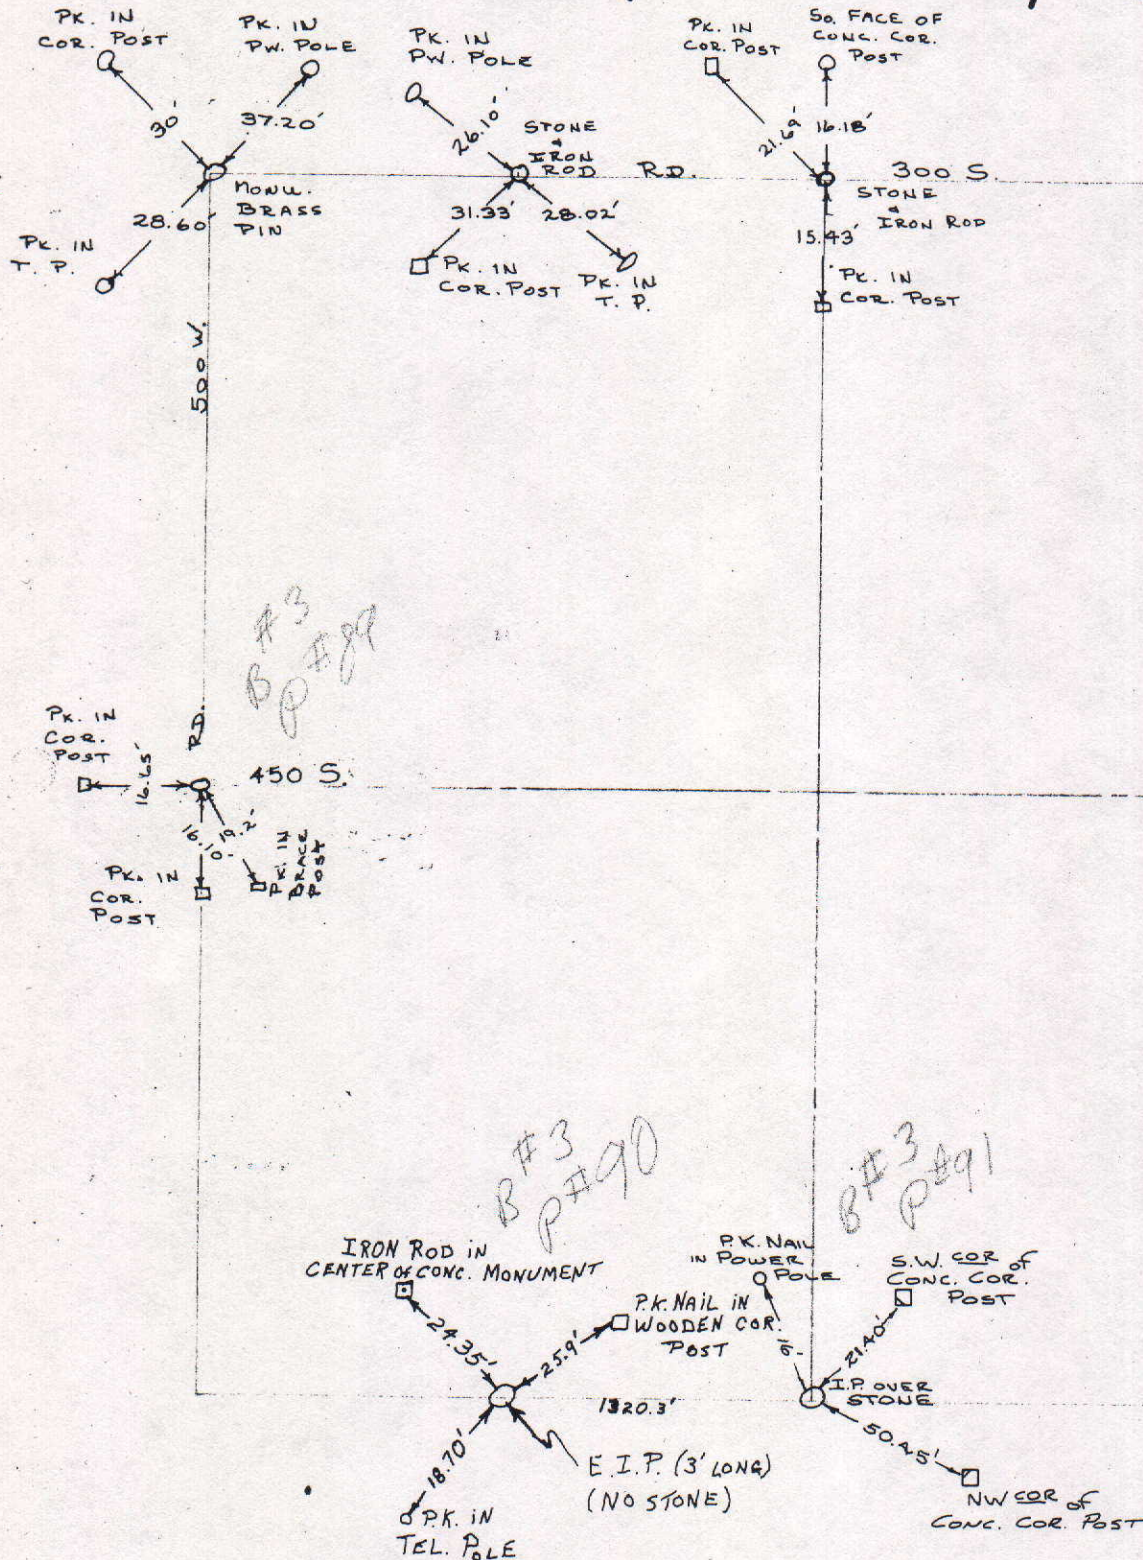

COUNTY SURVEYOR'S - SECTION CORNER TIES

SECTION	TOWNSHIP	RANGE	BOOK	PAGE	ELEVATION	UC ZONE	STATE PLANE COORD	LATITUDE	LONGITUDE
32	19N	7E					X=	Y=	

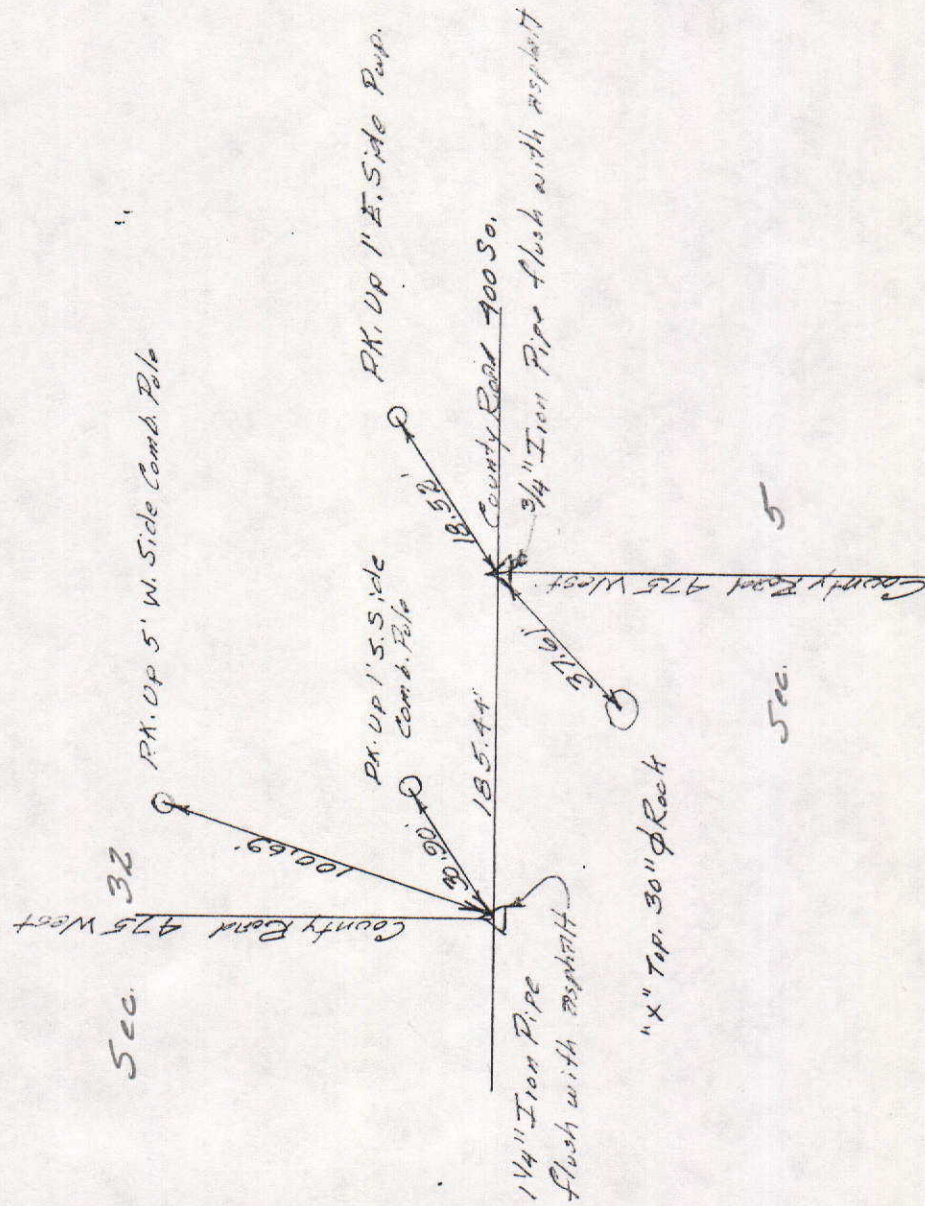

NORTH

SCALE 1" = 40'


SHEET ___ OF ___ SHEETS

Tied by: LRJB-RP Date: 7-16-95

Drawn by: LP Date: 8-7-95

Checked by: ___ Date: ___

DESCRIPTION OF MONUMENT

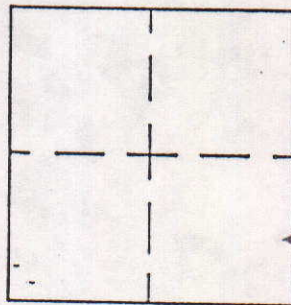



MARKER LOCATION

Approved: _____

Date: _____

COUNTY SURVEYOR

SECTION	TOWNSHIP	RANGE	BOOK	PAGE	ELEVATION	UC ZONE STATE PLANE COORD		LATITUDE	LONGITUDE
32	19N	7E				X=	Y=		

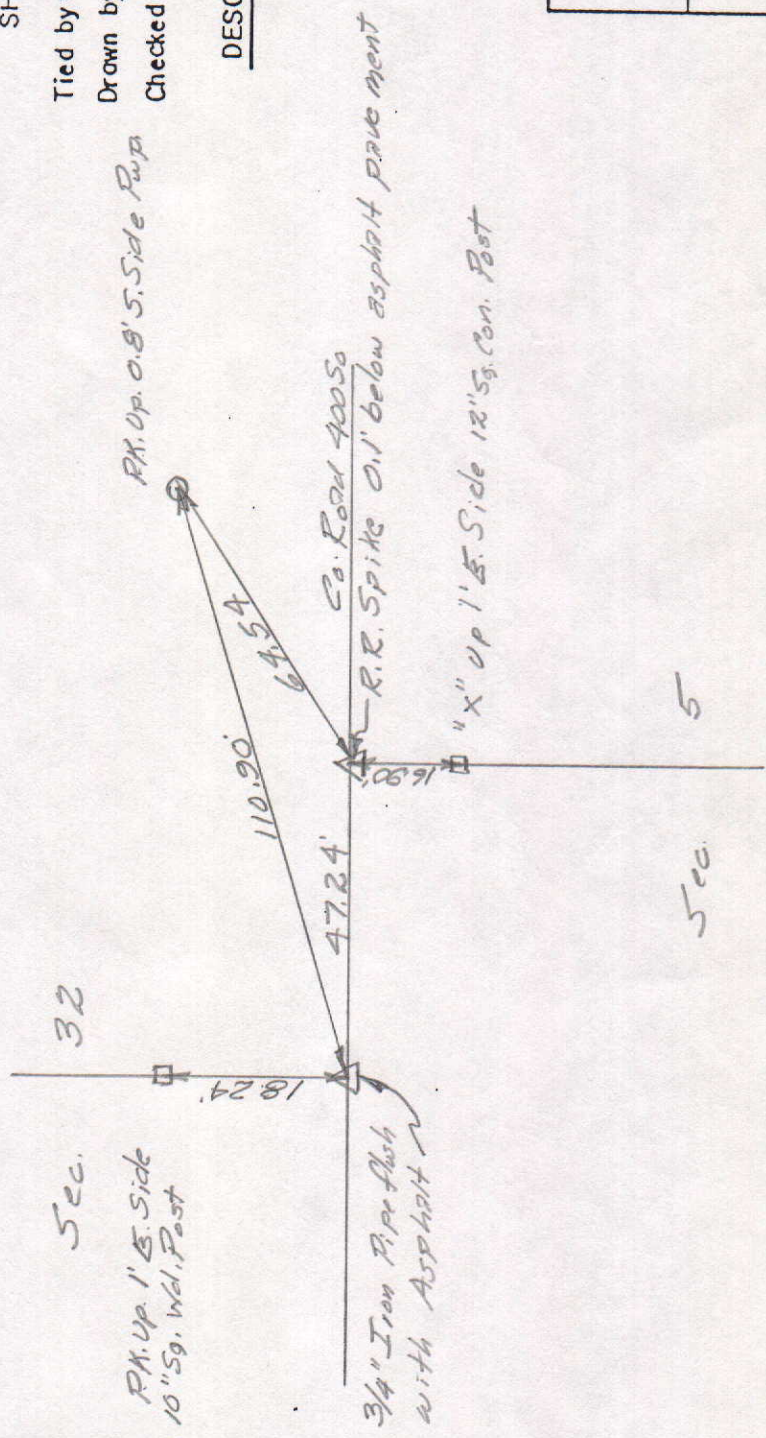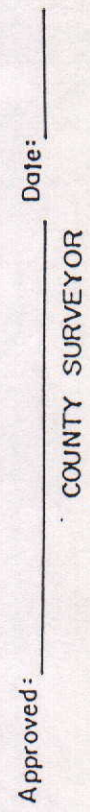

COUNTY SURVEYOR'S - SECTION CORNER TIES

SECTION	TOWNSHIP	RANGE	BOOK	PAGE	ELEVATION	UC ZONE	STATE PLANE COORD	LATITUDE	LONGITUDE
32	19N	7E	8	183			X= Y=		

RR Nail 1' on the East
Side of 18" diameter Maple
Tree



RR Nail 1' on the West
Side of Power Pole



60.57'

13.11'

County Road 400 South



NORTH

SCALE 1" = 40'

SHEET ___ OF ___ SHEETS


Tied by: LP: JB Date: 7/26/95

Drawn by: BAN Date: 8/22/95

Checked by: _____ Date: _____

DESCRIPTION OF MONUMENT

RR Spike Flush with Surface
of asphalt Road

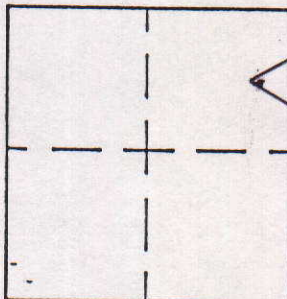

MARKER LOCATION

Approved: _____

Date: _____

COUNTY SURVEYOR

COUNTY SURVEYOR'S - SECTION CORNER TIES

SECTION	TOWNSHIP	RANGE	BOOK	PAGE	ELEVATION	UC ZONE	STATE PLANE COORD	LATITUDE	LONGITUDE
32	19N	7E					X=	Y=	



NORTH

SCALE 1" = 40'



SHEET ___ OF ___ SHEETS

Tied by: LPJB-RP Date: 7-26-95

Drawn by: LP Date: 8-7-95

Checked by: _____ Date: _____

DESCRIPTION OF MONUMENT

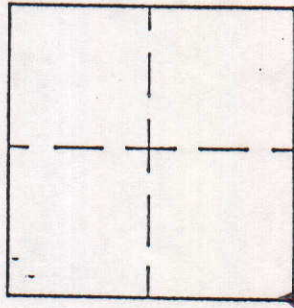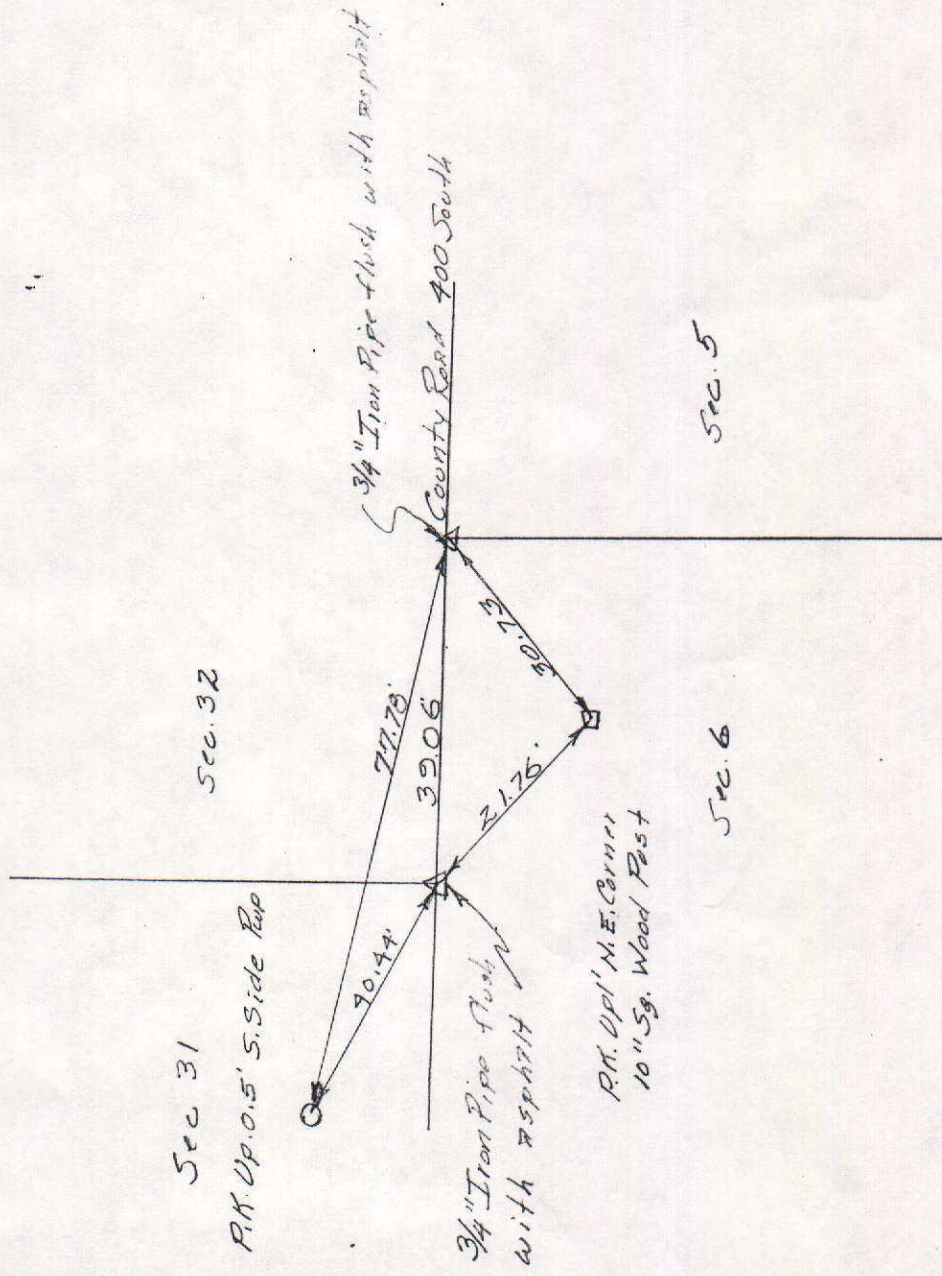

MARKER LOCATION

Approved: _____

Date: _____

COUNTY SURVEYOR

COUNTY SURVEYOR'S - SECTION CORNER TIES

SECTION	TOWNSHIP	RANGE	BOOK	PAGE	ELEVATION	UC ZONE	STATE PLANE	COORD	LATITUDE	LONGITUDE
32	19N	7E	11	18B		X=	Y=			

Pk Nail up 1' on the West side of Power Pole



Tied by: LP: JB Date: 8/22/95
 Drawn by: BAN Date: 10/4/95
 Checked by: _____ Date: _____

DESCRIPTION OF MONUMENT


3/4" Iron Pipe Flush with surface of asphalt road

County Road 350 South

Pk Nail up 1' on the North side of 15" diameter Walnut tree

Pk Nail up 1.5' on the East side of twin 15" diameter Walnut tree

Pk Nail up 1' on the West side of Power Pole

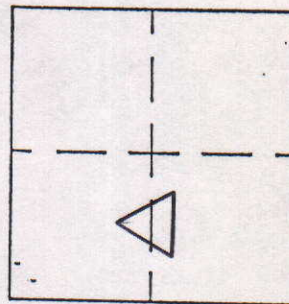


MARKER LOCATION


Approved: _____ Date: _____
 COUNTY SURVEYOR

COUNTY SURVEYOR'S - SECTION CORNER TIES

SECTION	TOWNSHIP	RANGE	BOOK	PAGE	ELEVATION	UC ZONE	STATE PLANE	COORD	LATITUDE	LONGITUDE
32	19N	7E	11	19A				X= Y=		

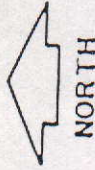

1/4" Nail 1' up 1' on the East side of Power Pole

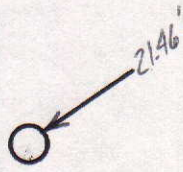


1/4" Nail 1' up 1' on the South side of 8"x8" corner post



County Road 350 South

1/4" Nail 1' up 1' on the East side of 10"x10" corner post

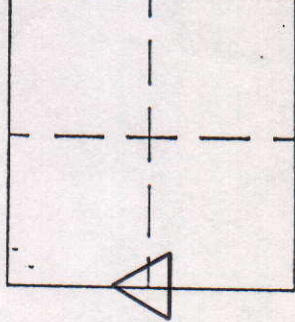

MARKER LOCATION

DESCRIPTION OF MONUMENT

1 1/2" Iron Pipe .05' below stone drive

Tied by: LP: JB Date: 8/22/95
 Drawn by: BAN Date: 10/5/95
 Checked by: _____ Date: _____

Approved: _____ Date: _____

COUNTY SURVEYOR