


SEC. 21, TWP. 18 N, R. 7 E.

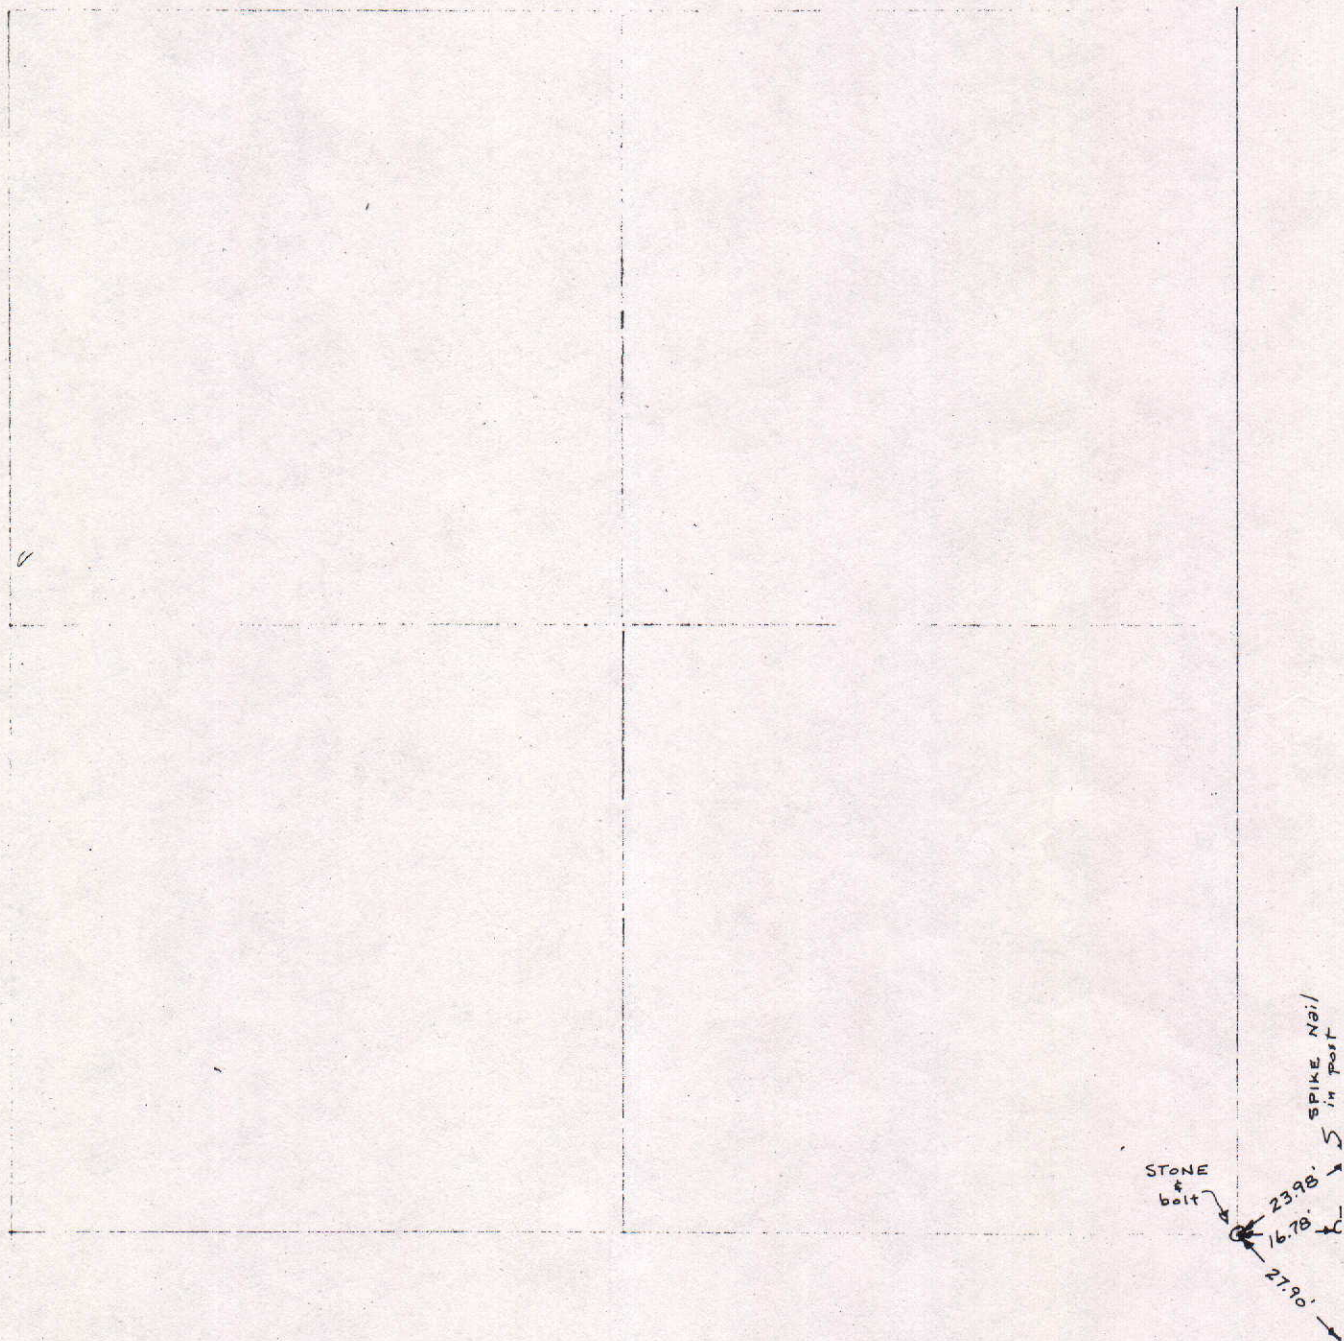

COUNTY SURVEYOR'S - SECTION CORNER TIES

SECTION	TOWNSHIP	RANGE	BOOK	PAGE	ELEVATION	UC ZONE	STATE PLANE COORD	LATITUDE	LONGITUDE
21	18N	7E	7	208			X= Y=		

PK No. 1 up 1.5' on the South side of Combination Pole



NORTH

SCALE 1" = 40'



SHEET ___ OF ___ SHEETS

Tied by: LP: JB Date: 7/19/95
 Drawn by: BAL Date: 8/21/95
 Checked by: _____ Date: _____

DESCRIPTION OF MONUMENT

RR spike in concrete flush with surface of asphalt Road

Madison Avenue

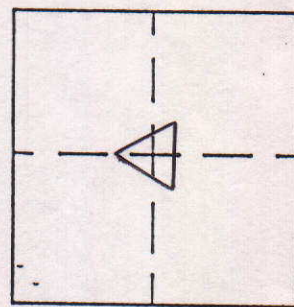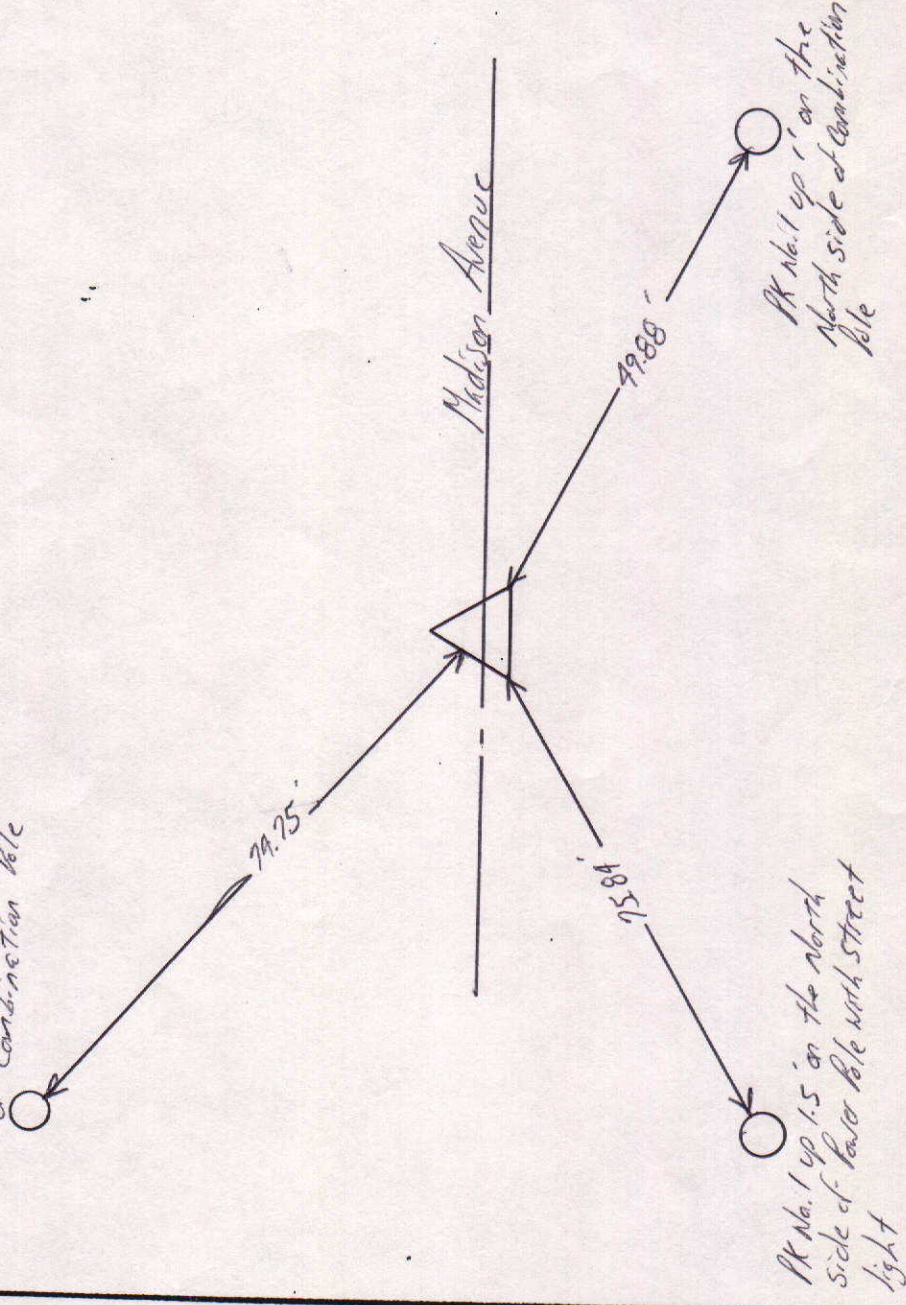

MARKER LOCATION

Approved: _____ Date: _____
 COUNTY SURVEYOR

COUNTY SURVEYOR'S - SECTION CORNER TIES

SECTION	TOWNSHIP	RANGE	BOOK	PAGE	ELEVATION	UC ZONE	STATE PLANE COORD	LATITUDE	LONGITUDE
21	18N	7E	34	2			X=	Y=	

PK nail up 1.5' on the East side of 6x6 wood corner post

PK nail up 1' on the East side of pwp w/ light



Tied by: BN-K.B Date: 9-22-98
 Drawn by: KB Date: 12-14-98
 Checked by: _____ Date: _____

DESCRIPTION OF MONUMENT

3/4" Iron Pipe Flush with surface of Natural Ground

END 5/8" Rebar w/cap (Site Tech) .05' Below surface of Natural ground

on the NW corner of concrete foundation of 40'x30' wood barn

PK nail up 1' on the East side of 18" maple tree

MARKER LOCATION

Approved: _____ Date: _____

COUNTY SURVEYOR