


SEC. 14,

TWP. 22 N.,

R. 7 E.

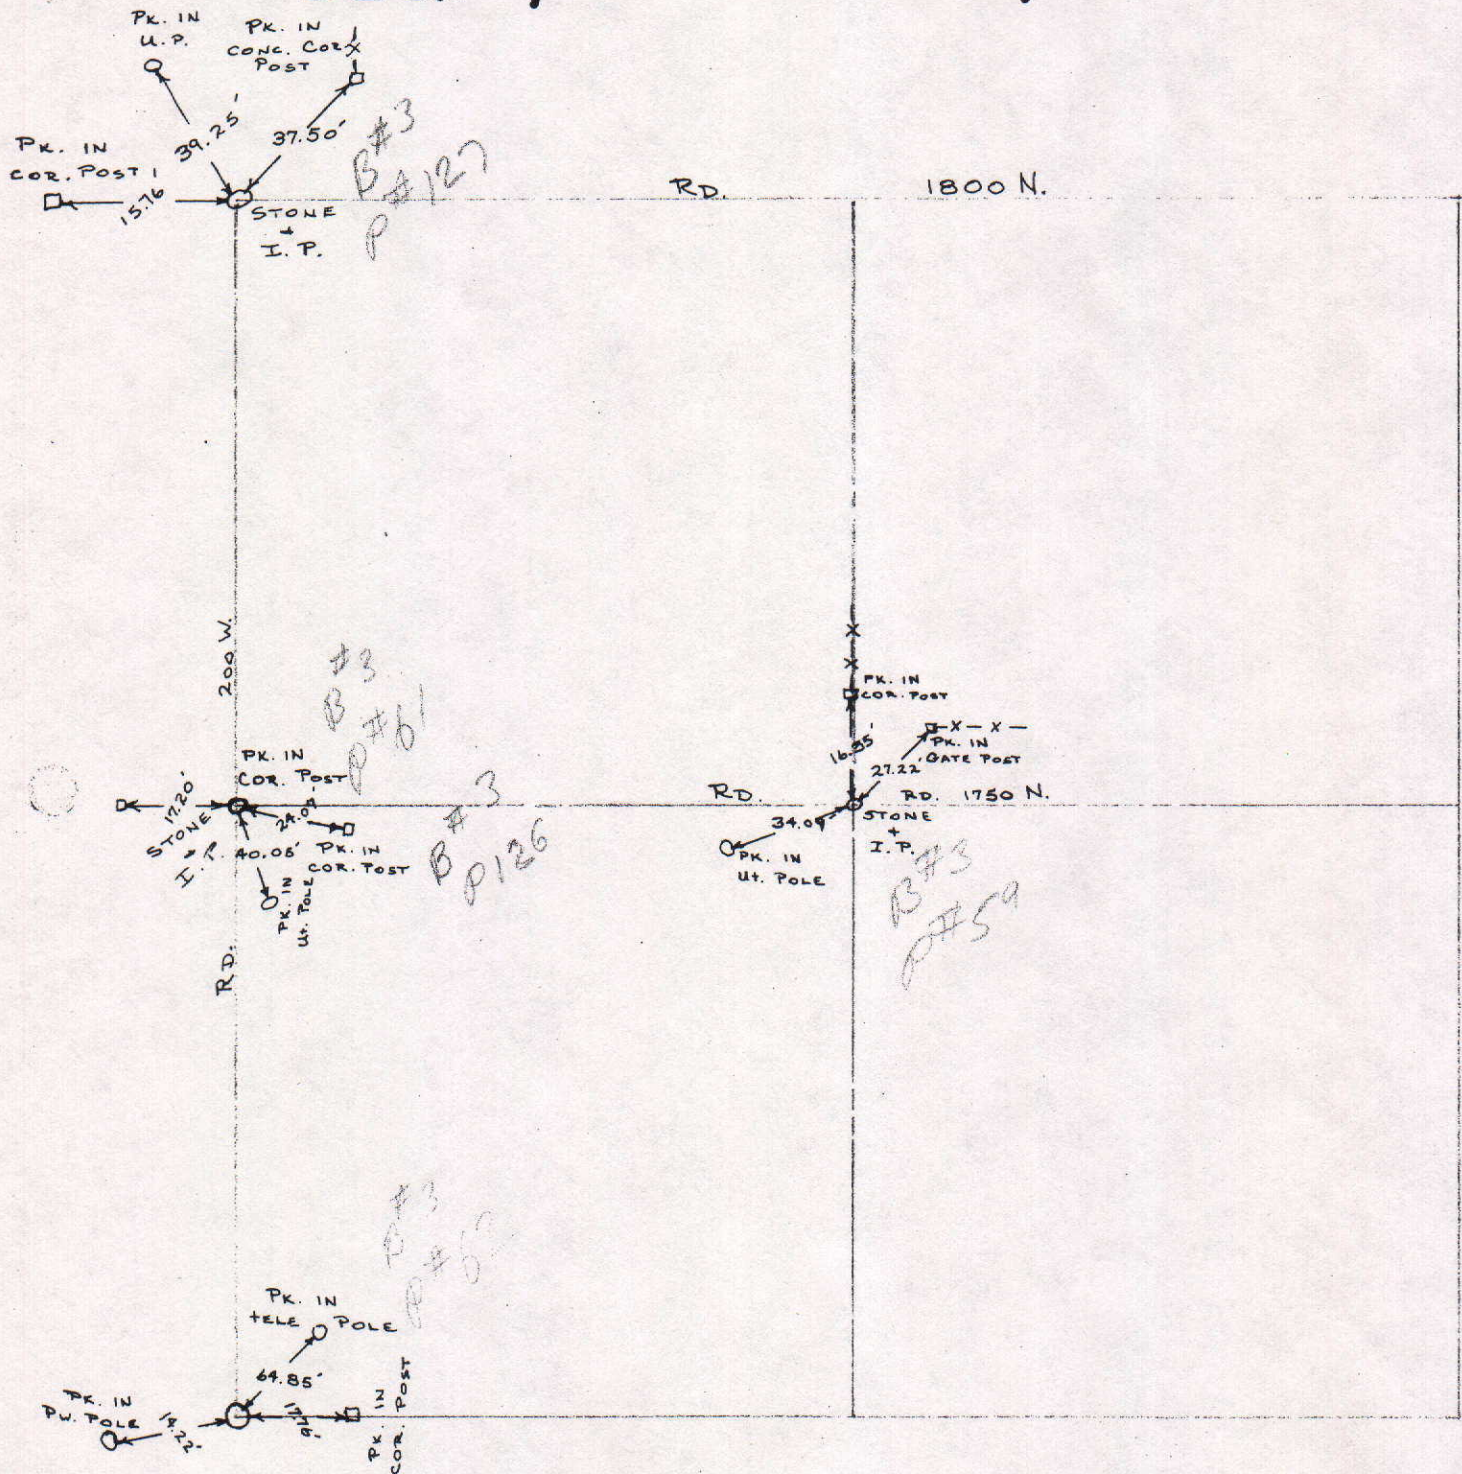

SECTION	TOWNSHIP	RANGE	BOOK	PAGE	ELEVATION	UC ZONE	STATE PLANE COORD	LATITUDE	LONGITUDE
14	22	7				X =	Y =		

NORTH

SCALE 1" = 40'

SLEETS OF SHEETS

Tied by: _____ Date: _____

Date:-


Drawn by: BAN Date: 2-11-93

Date: 2-11-93

Checked by: _____ Date: _____

Digitized by

DESCRIPTION OF MONUMENT

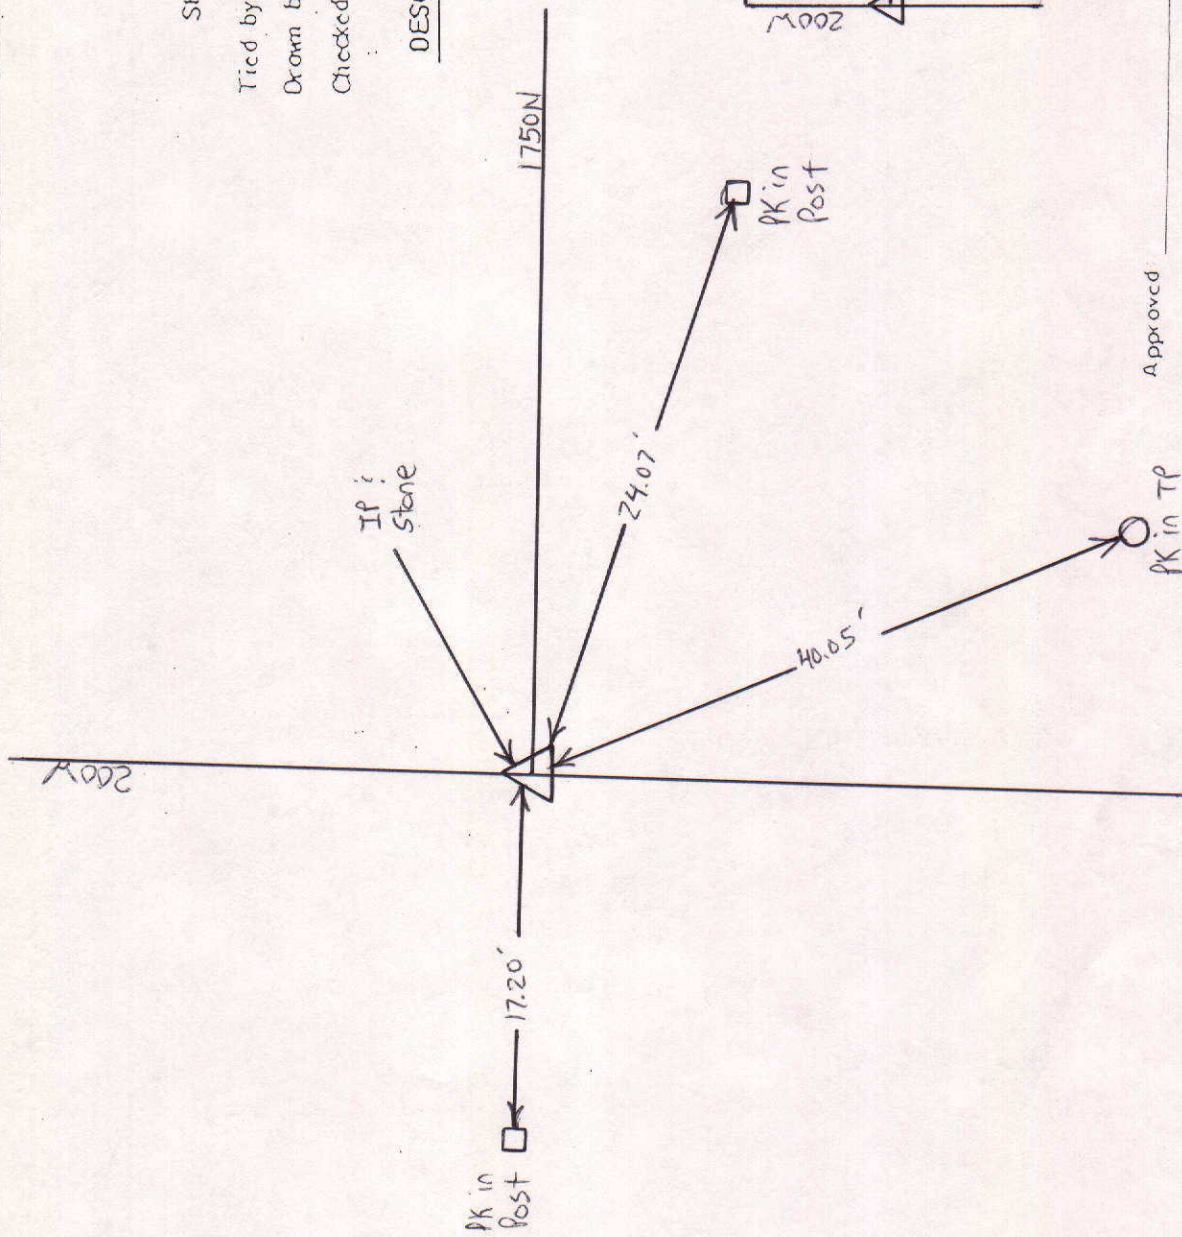

Upprövning

Dole:

COUNTY SURVEYOR


MARKER LOCATION

COUNTY SURVEYOR'S - SECTION CORNER TIES

SECTION	TOWNSHIP	RANGE	BOOK	PAGE	ELEVATION	UC ZONE	STATE PLANE COORD	LATITUDE	LONGITUDE
14	22	7					X=	Y=	

 NORTH
 SCALE 1" = 40'
 SHEET ___ OF ___ SHEETS
 Tied by: _____ Date: _____
 Drawn by: BAN Date: 2-11-93
 Checked by: _____ Date: _____

DESCRIPTION OF MONUMENT

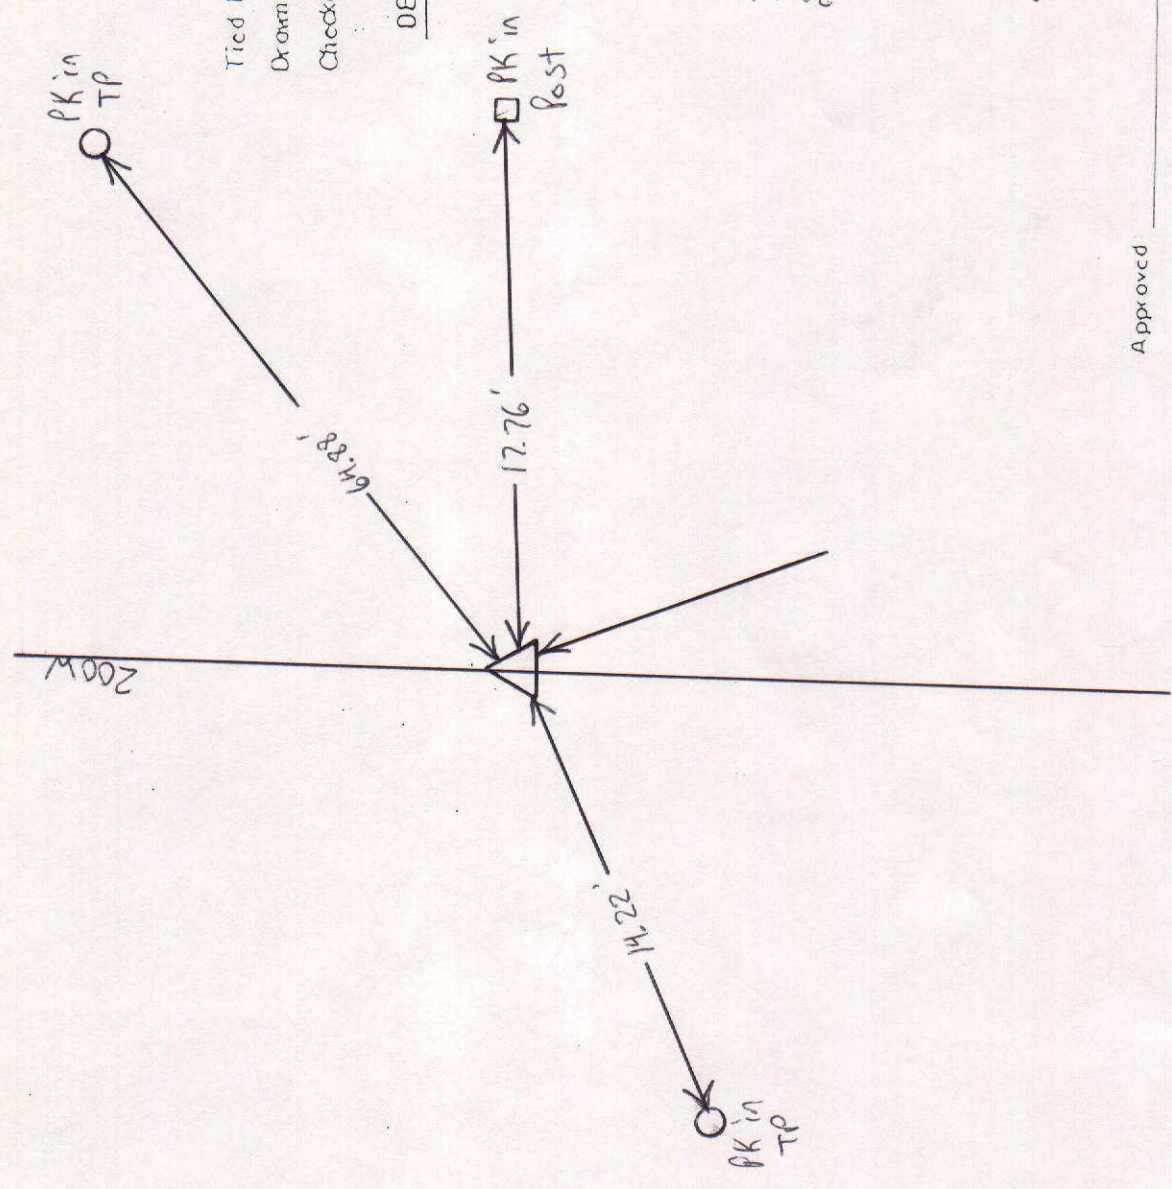

Approved _____ Date: _____
 COUNTY SURVEYOR

COUNTY SURVEYOR'S - SECTION CORNER TIES

SECTION	TOWNSHIP	RANGE	BOOK	PAGE	ELEVATION	UC ZONE	STATE PLANE COORD	LATITUDE	LONGITUDE
14	22	7				X=	Y=		





NORTH

SCALE 1" = 40'

SHEET OF SHEETS

Tied by: _____ Date: _____
 Drawn by: BAN Date: 2-11-93
 Checked by: _____ Date: _____

DESCRIPTION OF MONUMENT

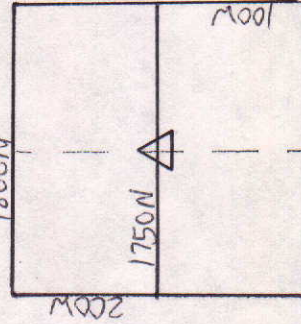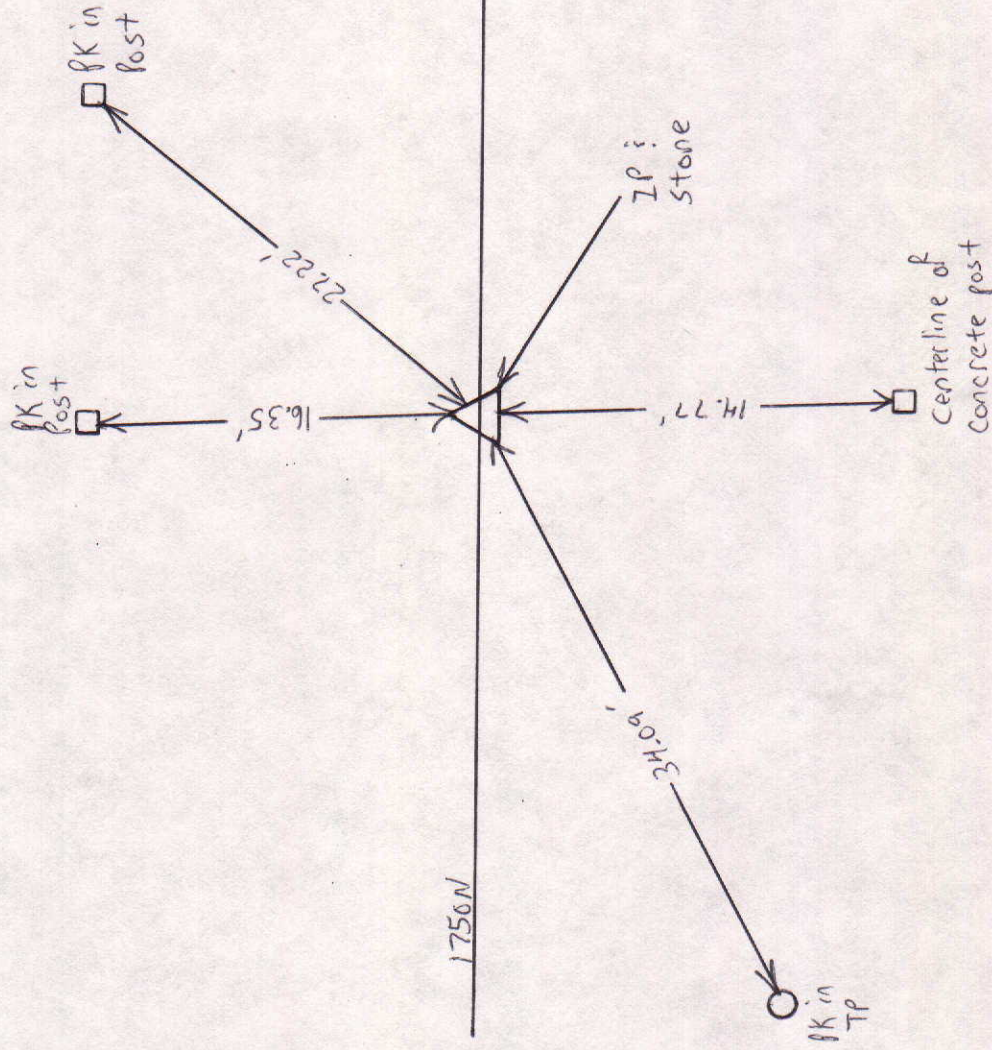

MARKER LOCATION

Approved _____ Date: _____
 COUNTY SURVEYOR